


FIRST FLOOR

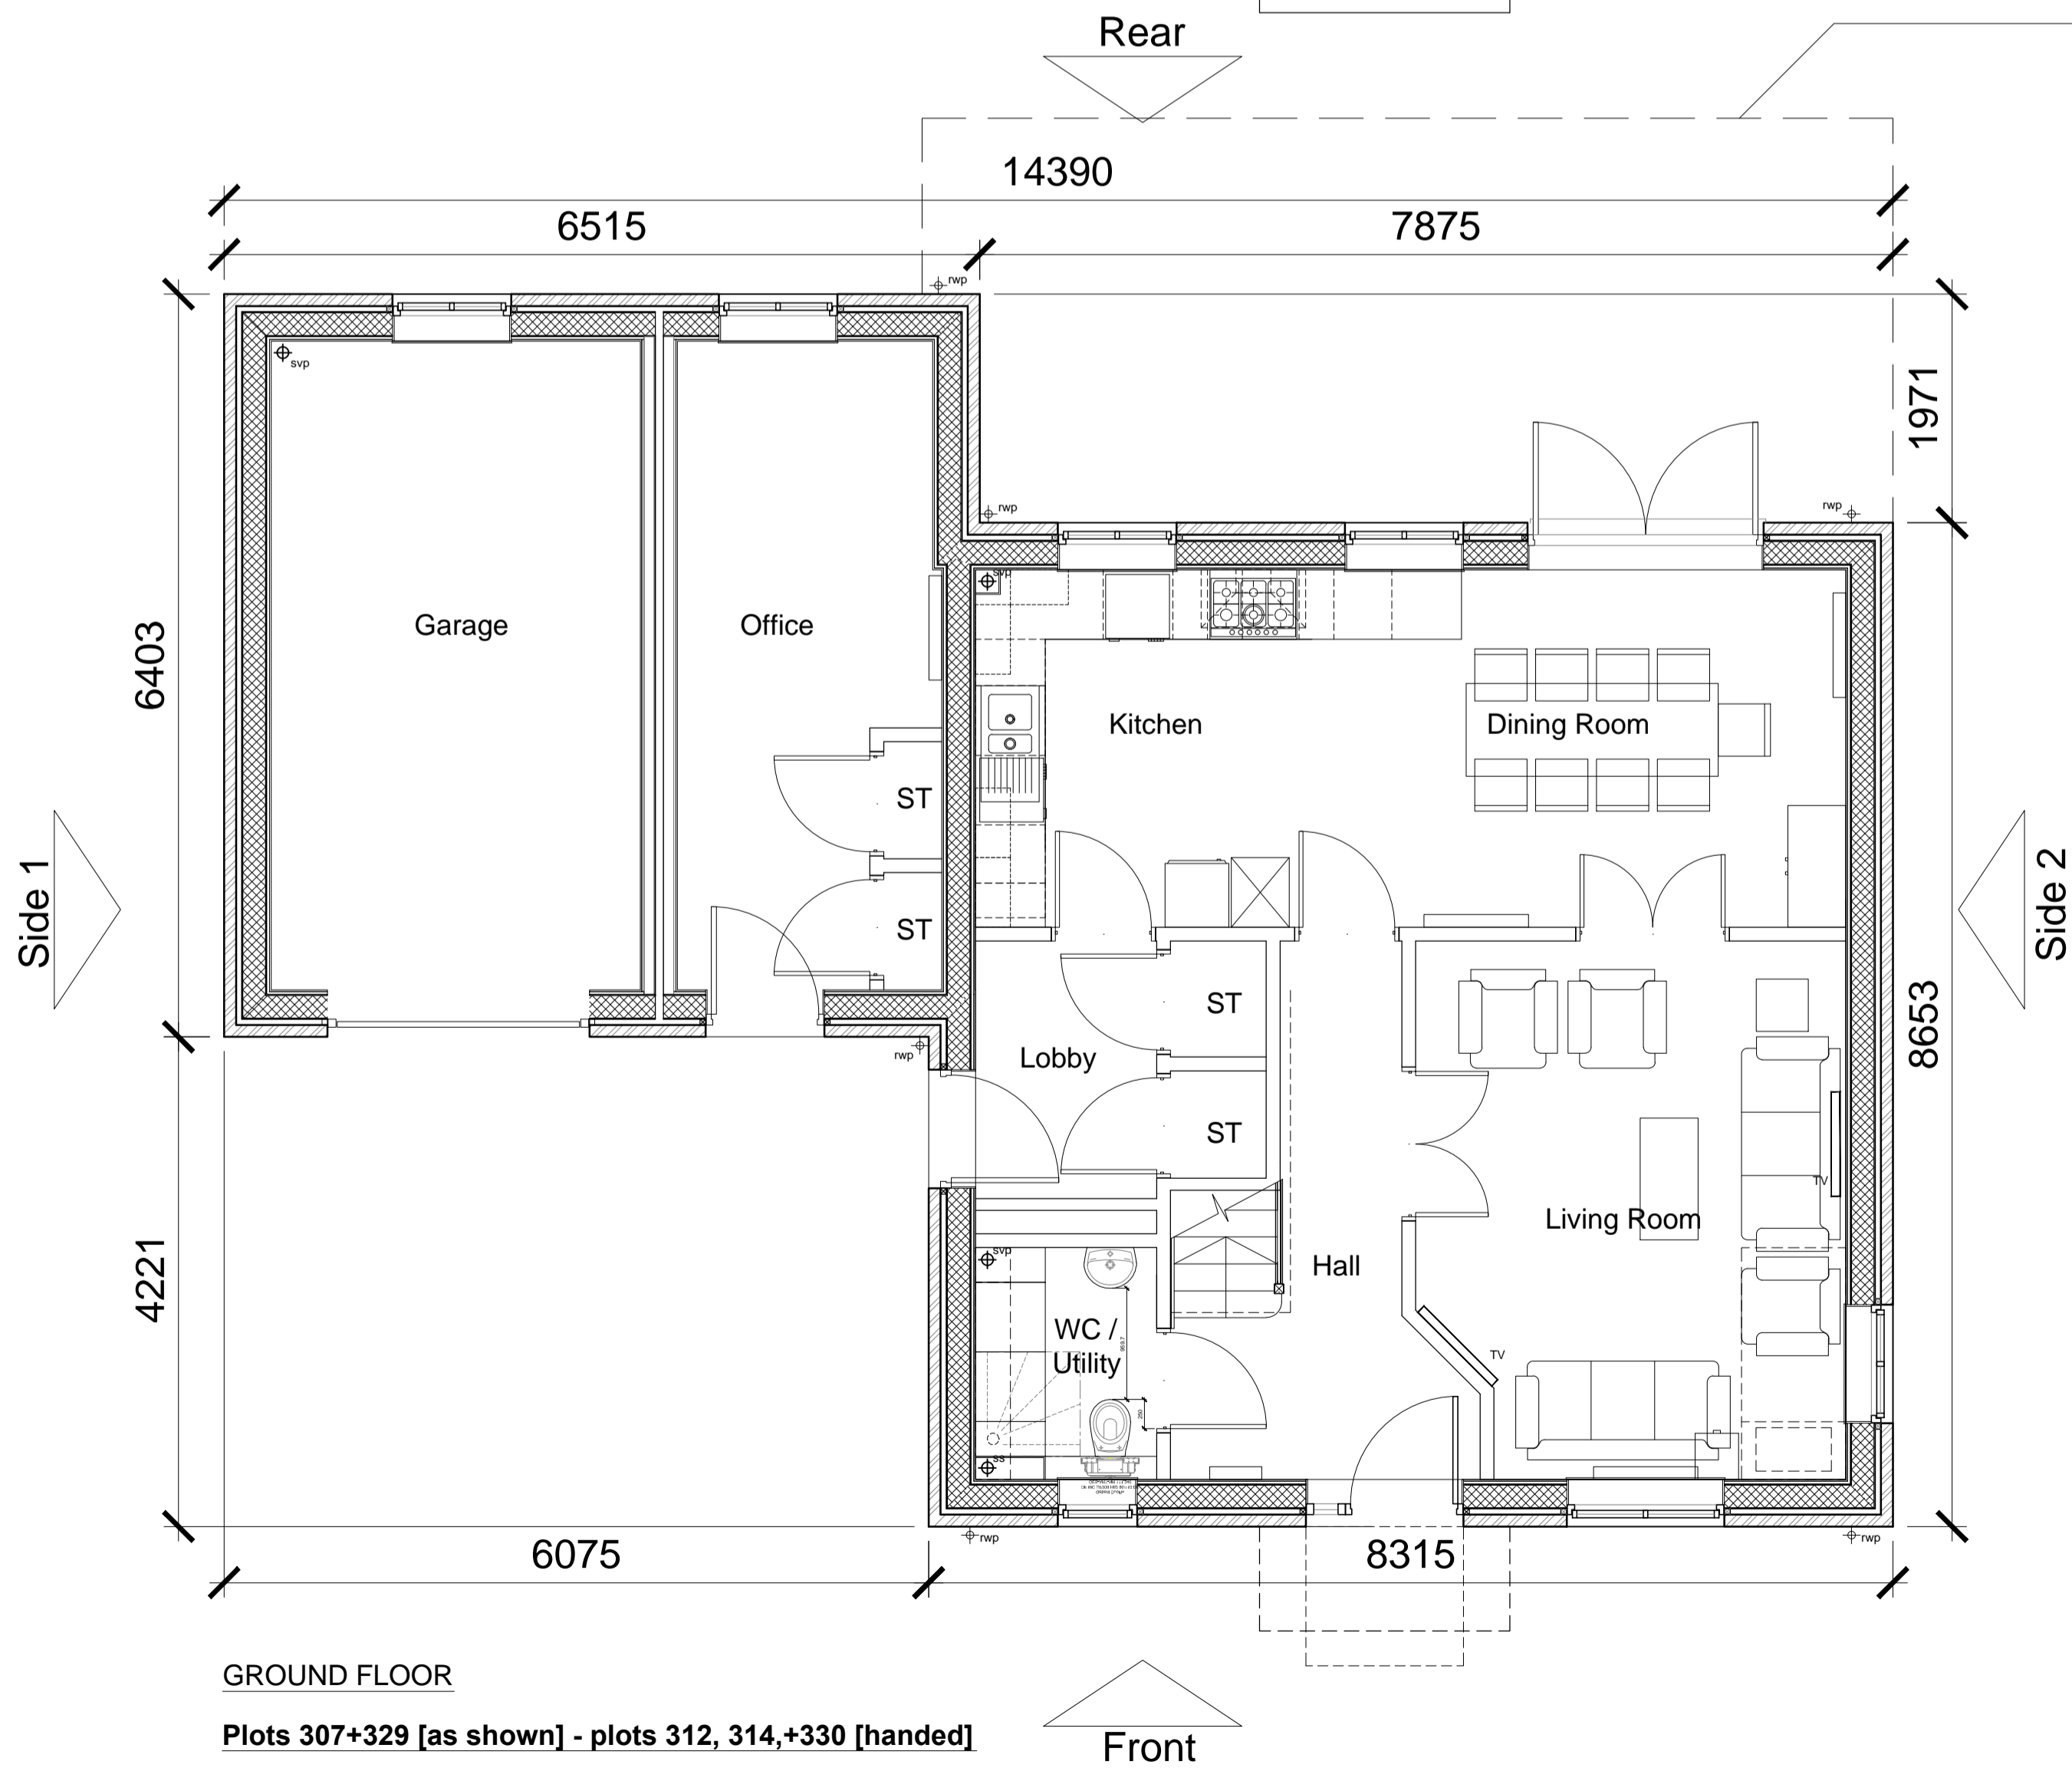


GROUND FLOOR

Plots 307+329 [as shown] - plots 312, 314,+330 [handed]  
5 Bed 9 Person - Private

TYPE - 1  
WALLS - Brickwork  
ROOF - Linear [Slate]

Plots 314 & 330 are subject to proposals for additional Garden room. Please refer to drawing AA2699C/1.1/104 & 111 for details

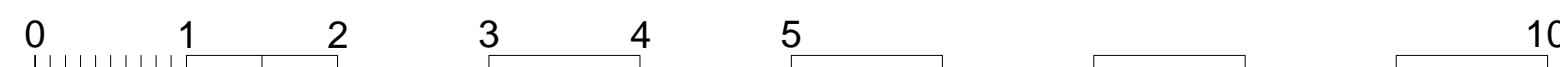


notes

- The contractor is responsible for checking dimensions, tolerances and references. Any discrepancy to be verified with the Architect before proceeding with the works.
- Where an item is covered by drawings to different scales the larger scale drawing is to be worked to.
- Do not scale drawing. Figured dimensions to be worked to in all cases.

CDM Regulations 2007

ALL current drawings and specifications for the project must be read in conjunction with the Designer's Hazard and Environmental Assessment Record.

Notes:  
For elevations please refer to drawing AA2699C/4.1/204

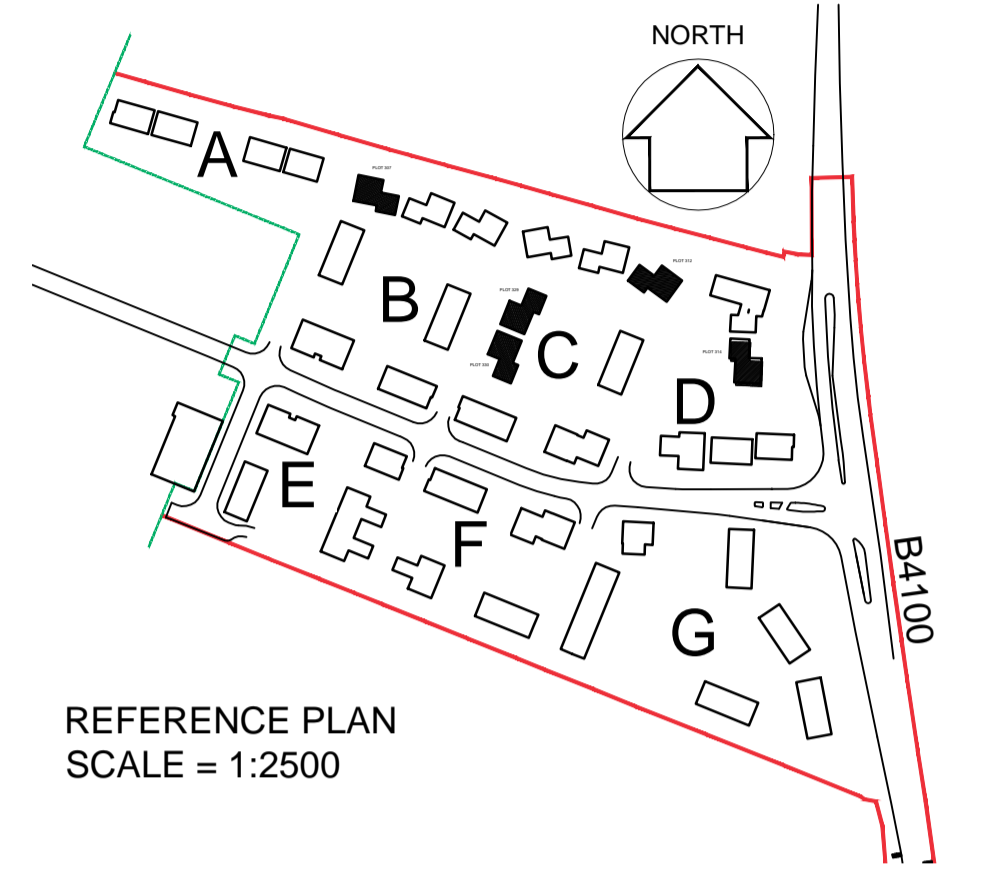

REFERENCE PLAN  
SCALE = 1:2500

22-01-13 A Minor amendments status changed to planning  
DGH/JW

date	rev	revision/author/checker
------	-----	-------------------------

purpose of issue  
**PLANNING**

project  
**BICESTER ECO TOWN  
EXEMPLAR SITE**

drawing  
**GA FLOOR PLANS  
PLOTS 307 & 329 (as drawn)  
PLOTS 312, 314 & 330 (handed)**

drawing no <b>AA2699C/4.1/304</b>	rev <b>A</b>
--------------------------------------	-----------------

drawn JW	checked
-------------	---------

scale @ A1 1:50	date DEC 2012
-----------------	------------------

PRP Architects ©  
10 Lindsey Street  
Smithfield  
London  
EC1A 9HP  
T +44 (0)20 7653 1200  
F +44 (0)20 7653 1201  
lon.prp@prparchitects.co.uk