



notes

- The contractor is responsible for checking dimensions, tolerances and references. Any discrepancy to be verified with the Architect before proceeding with the works.
- Where an item is covered by drawings to different scales the larger scale drawing is to be worked to.
- Do not scale drawing. Figured dimensions to be worked to in all cases.


CDM Regulations 2007

ALL current drawings and specifications for the project must be read in conjunction with the Designer's Hazard and Environmental Assessment Record.

Notes:  
For elevations please refer to drawing AA2699C/4.1/202

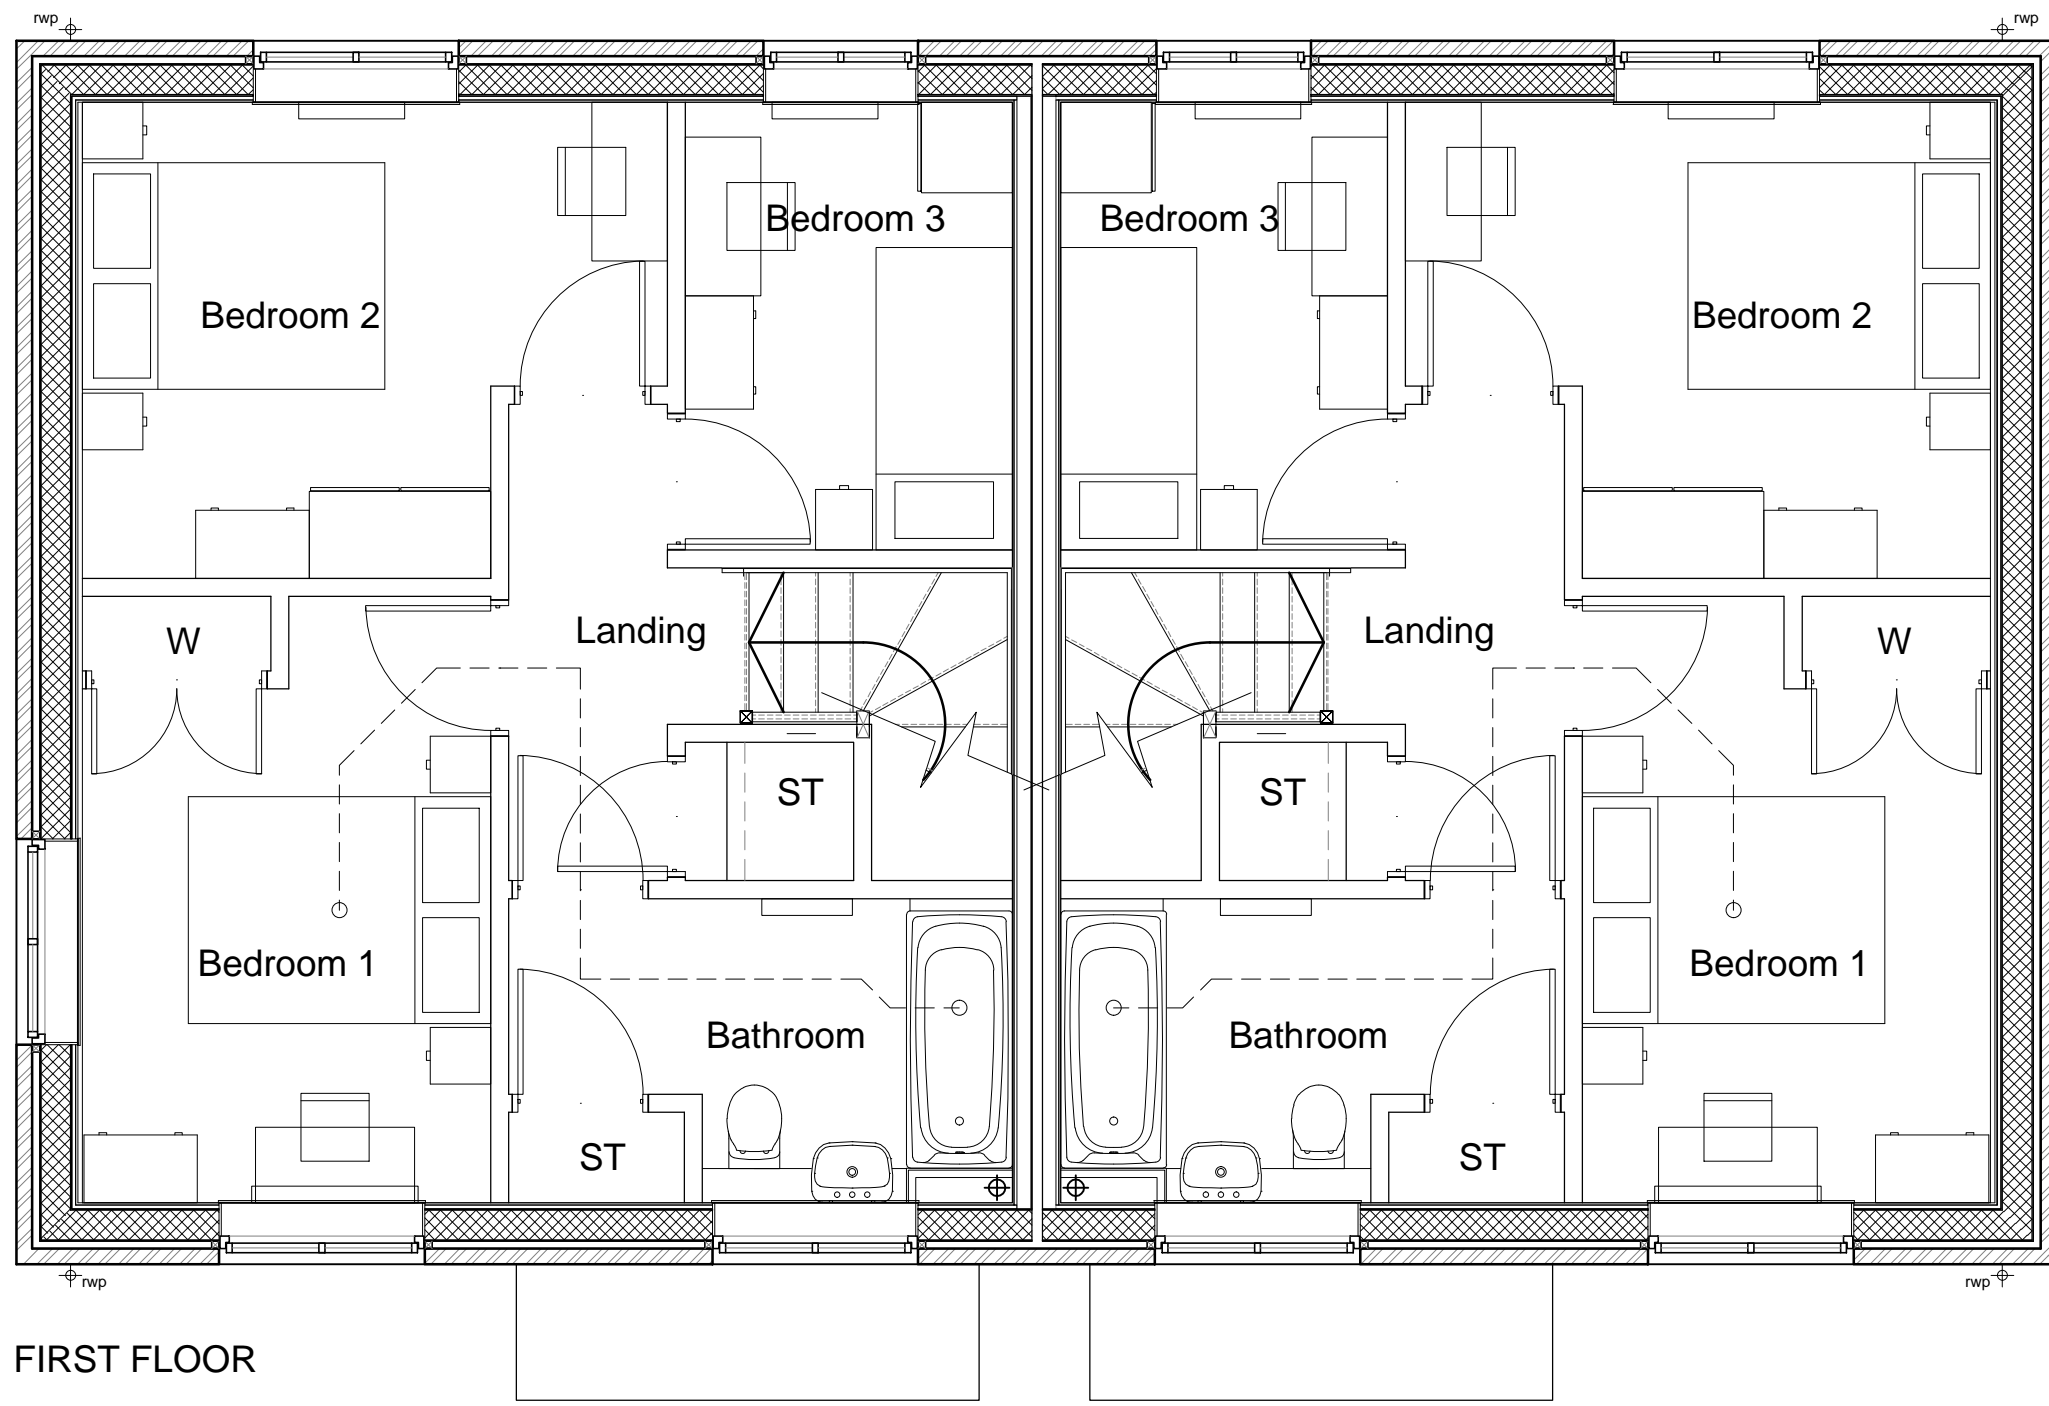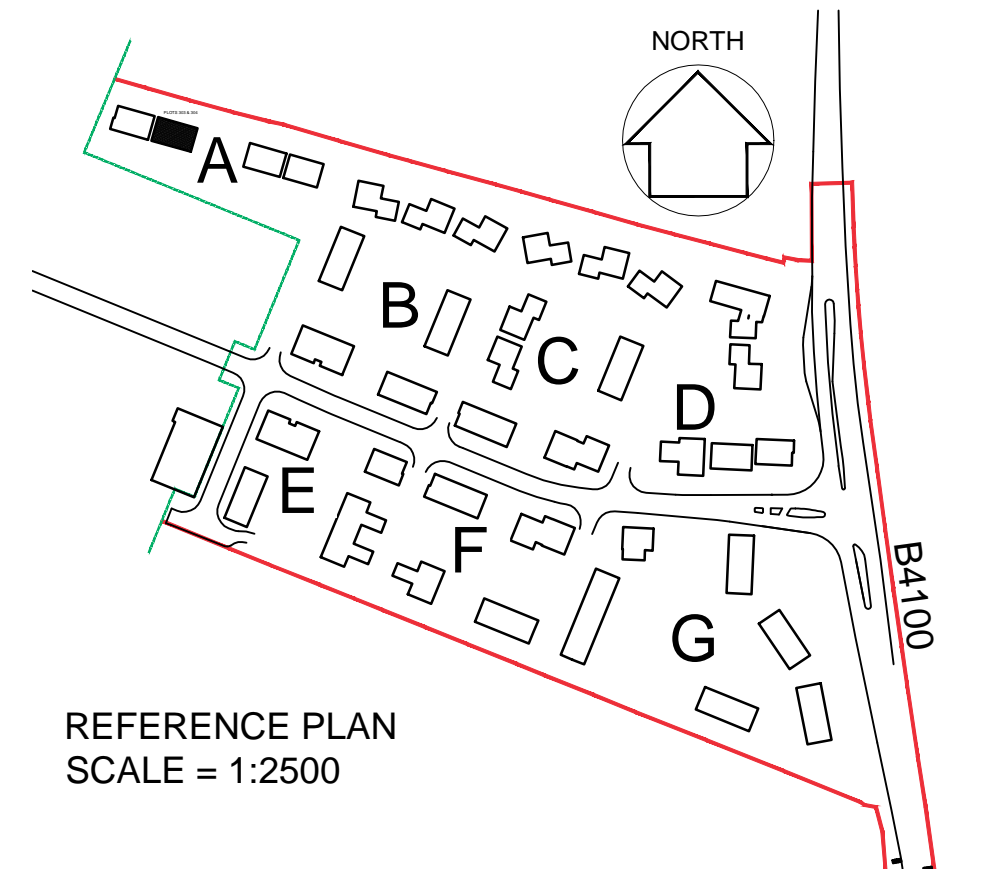

FIRST FLOOR

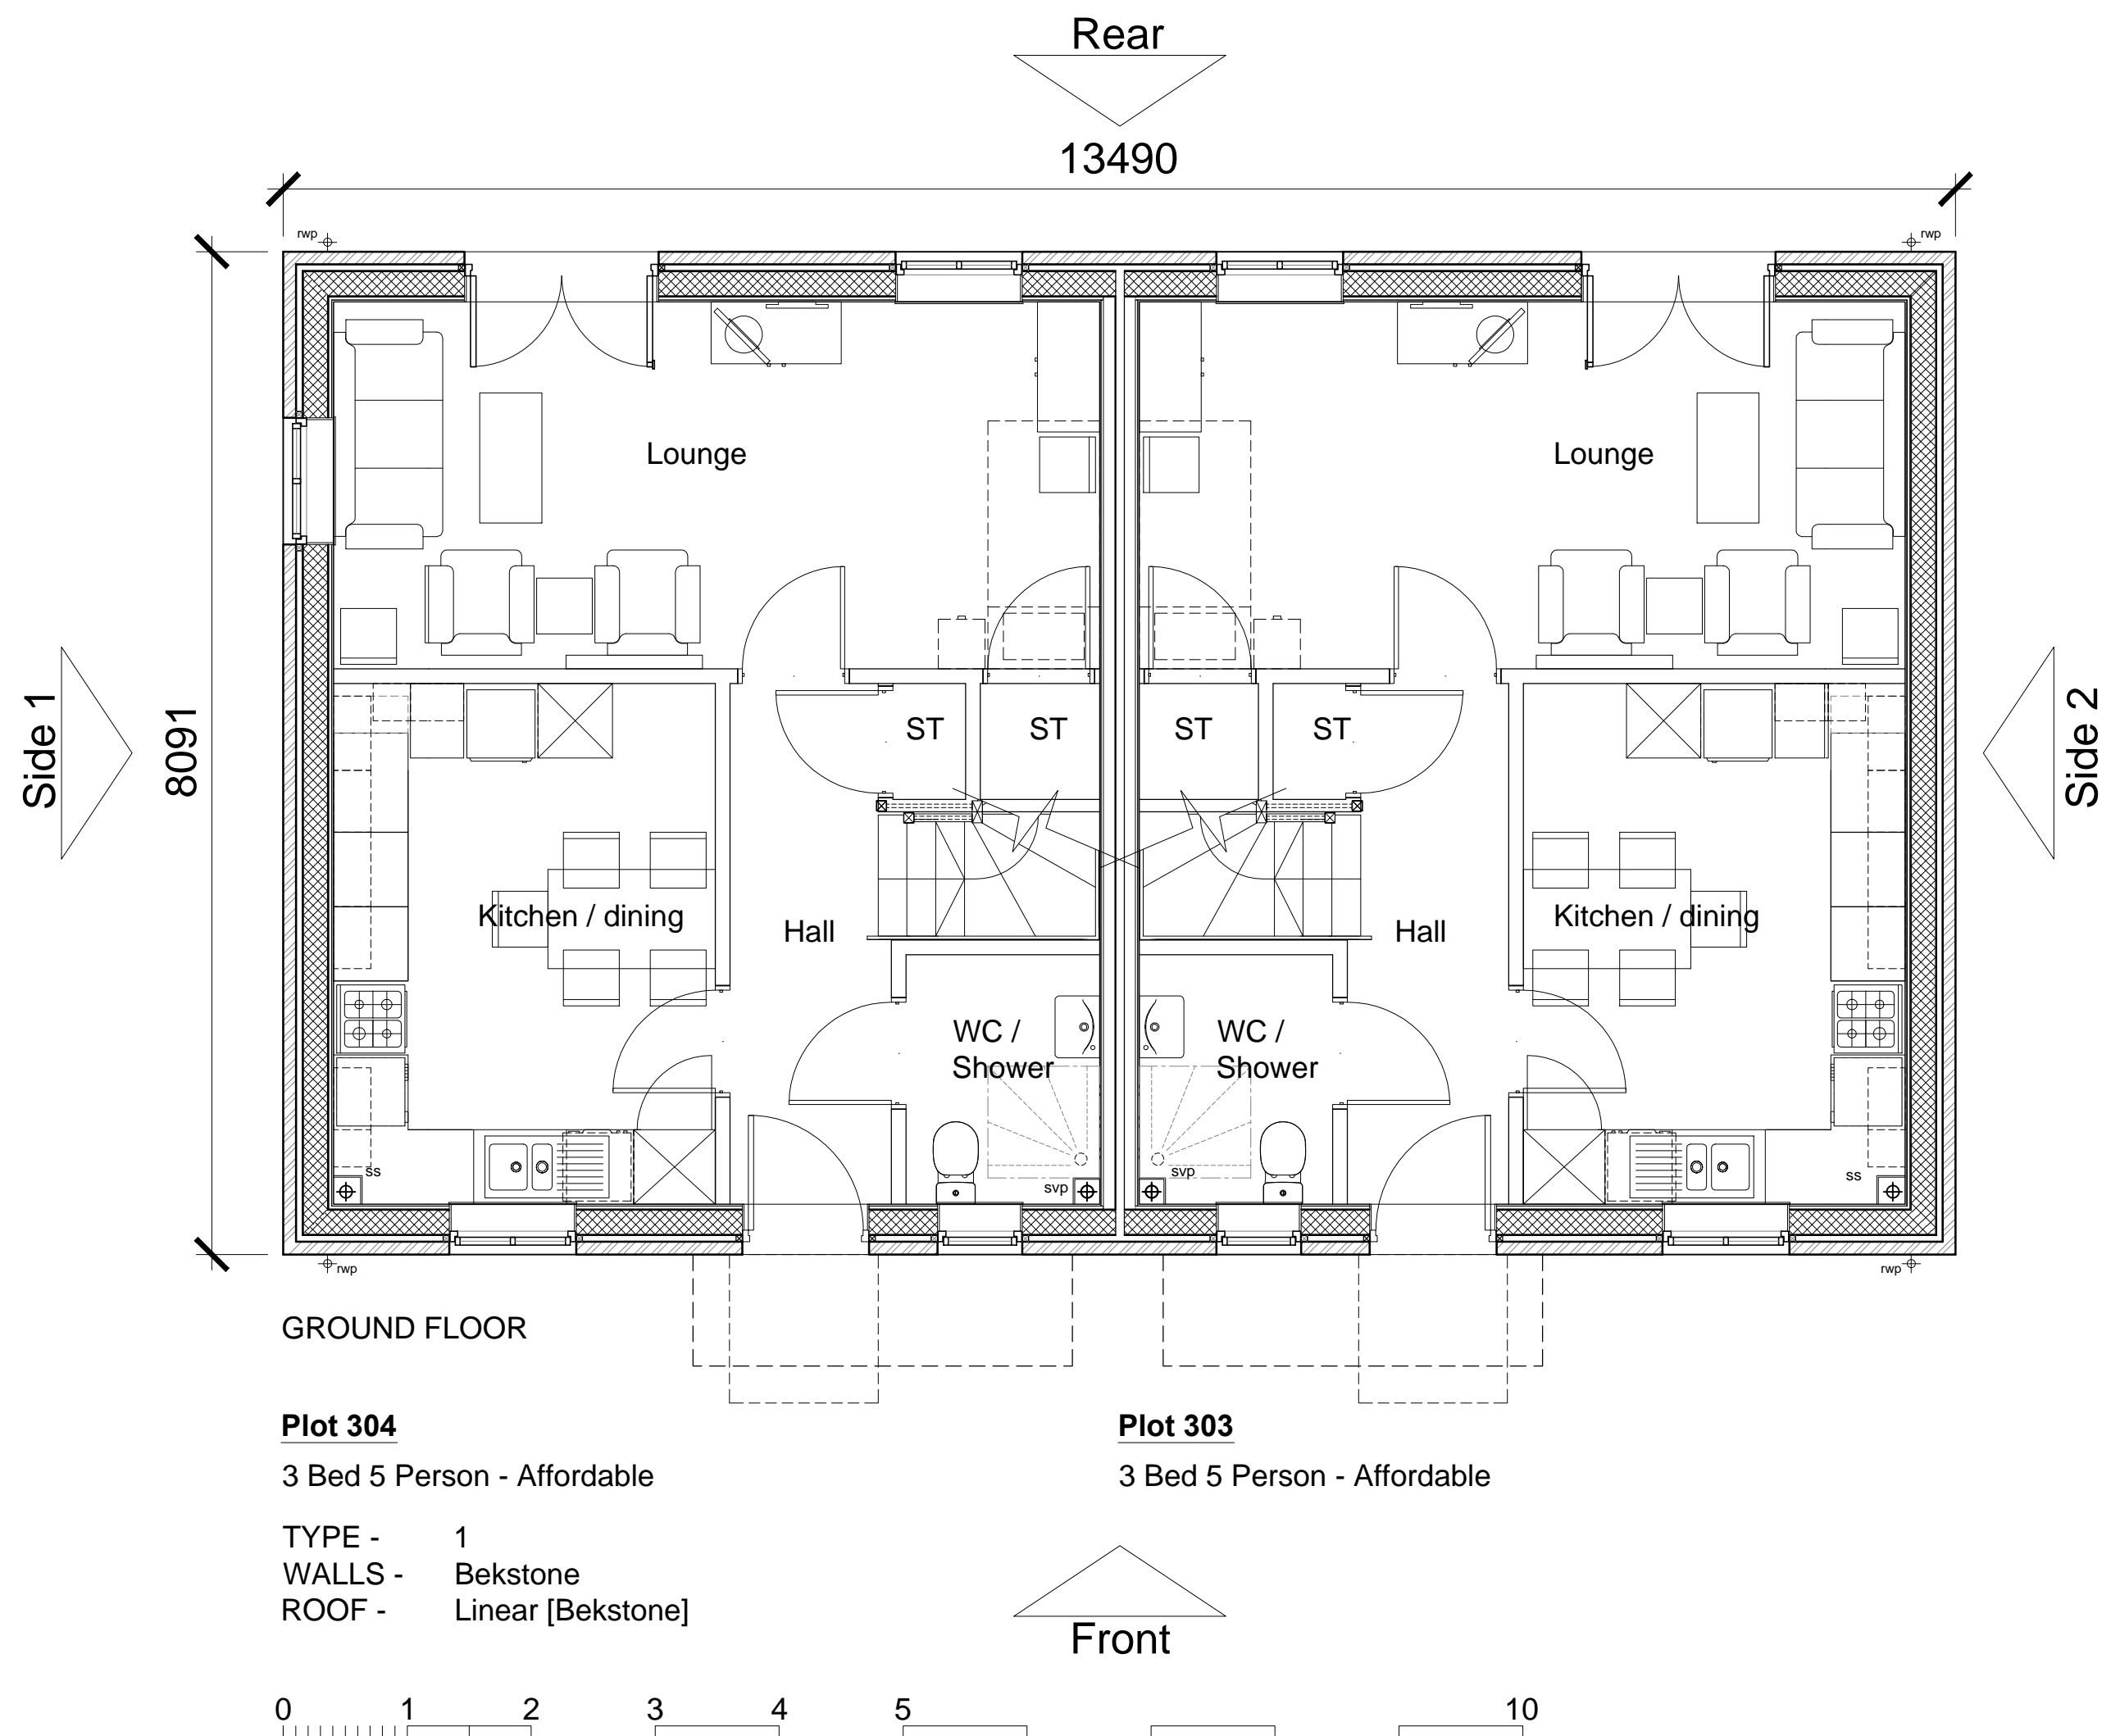

GROUND FLOOR

**Plot 304**  
3 Bed 5 Person - Affordable  
TYPE - 1  
WALLS - Bekstone  
ROOF - Linear [Bekstone]

**Plot 303**  
3 Bed 5 Person - Affordable

Front

| date     | rev | revision/author/checker                               |
|----------|-----|-------------------------------------------------------|
| 22-01-13 | A   | Minor amendments status changed to planning<br>DGH/JW |

|                  |                                    |
|------------------|------------------------------------|
| purpose of issue | PLANNING                           |
| project          | BICESTER ECO TOWN<br>EXEMPLAR SITE |
| drawing          | GA FLOOR PLANS<br>PLOTS 303 & 304  |

|            |                 |         |          |
|------------|-----------------|---------|----------|
| drawing no | AA2699C/4.1/302 | rev     | A        |
| drawn      | JW              | checked |          |
| scale @ A1 | 1:50            | date    | DEC 2012 |

PRP Architects ©  
10 Lindsey Street  
Smithfield  
London  
EC1A 9HP  
T +44 (0)20 7653 1200  
F +44 (0)20 7653 1201  
lon.prp@prparchitects.co.uk