



GROUND FLOOR PLAN  
(THESE PLANS APPLY TO MID TERRACE AND WHERE THERE IS A BREAK IN TERRACE)  
**5\_2S**  
For window position & end wall feature see dwg BIMF2\_PA\_05\_063 (elevations 7-12 )

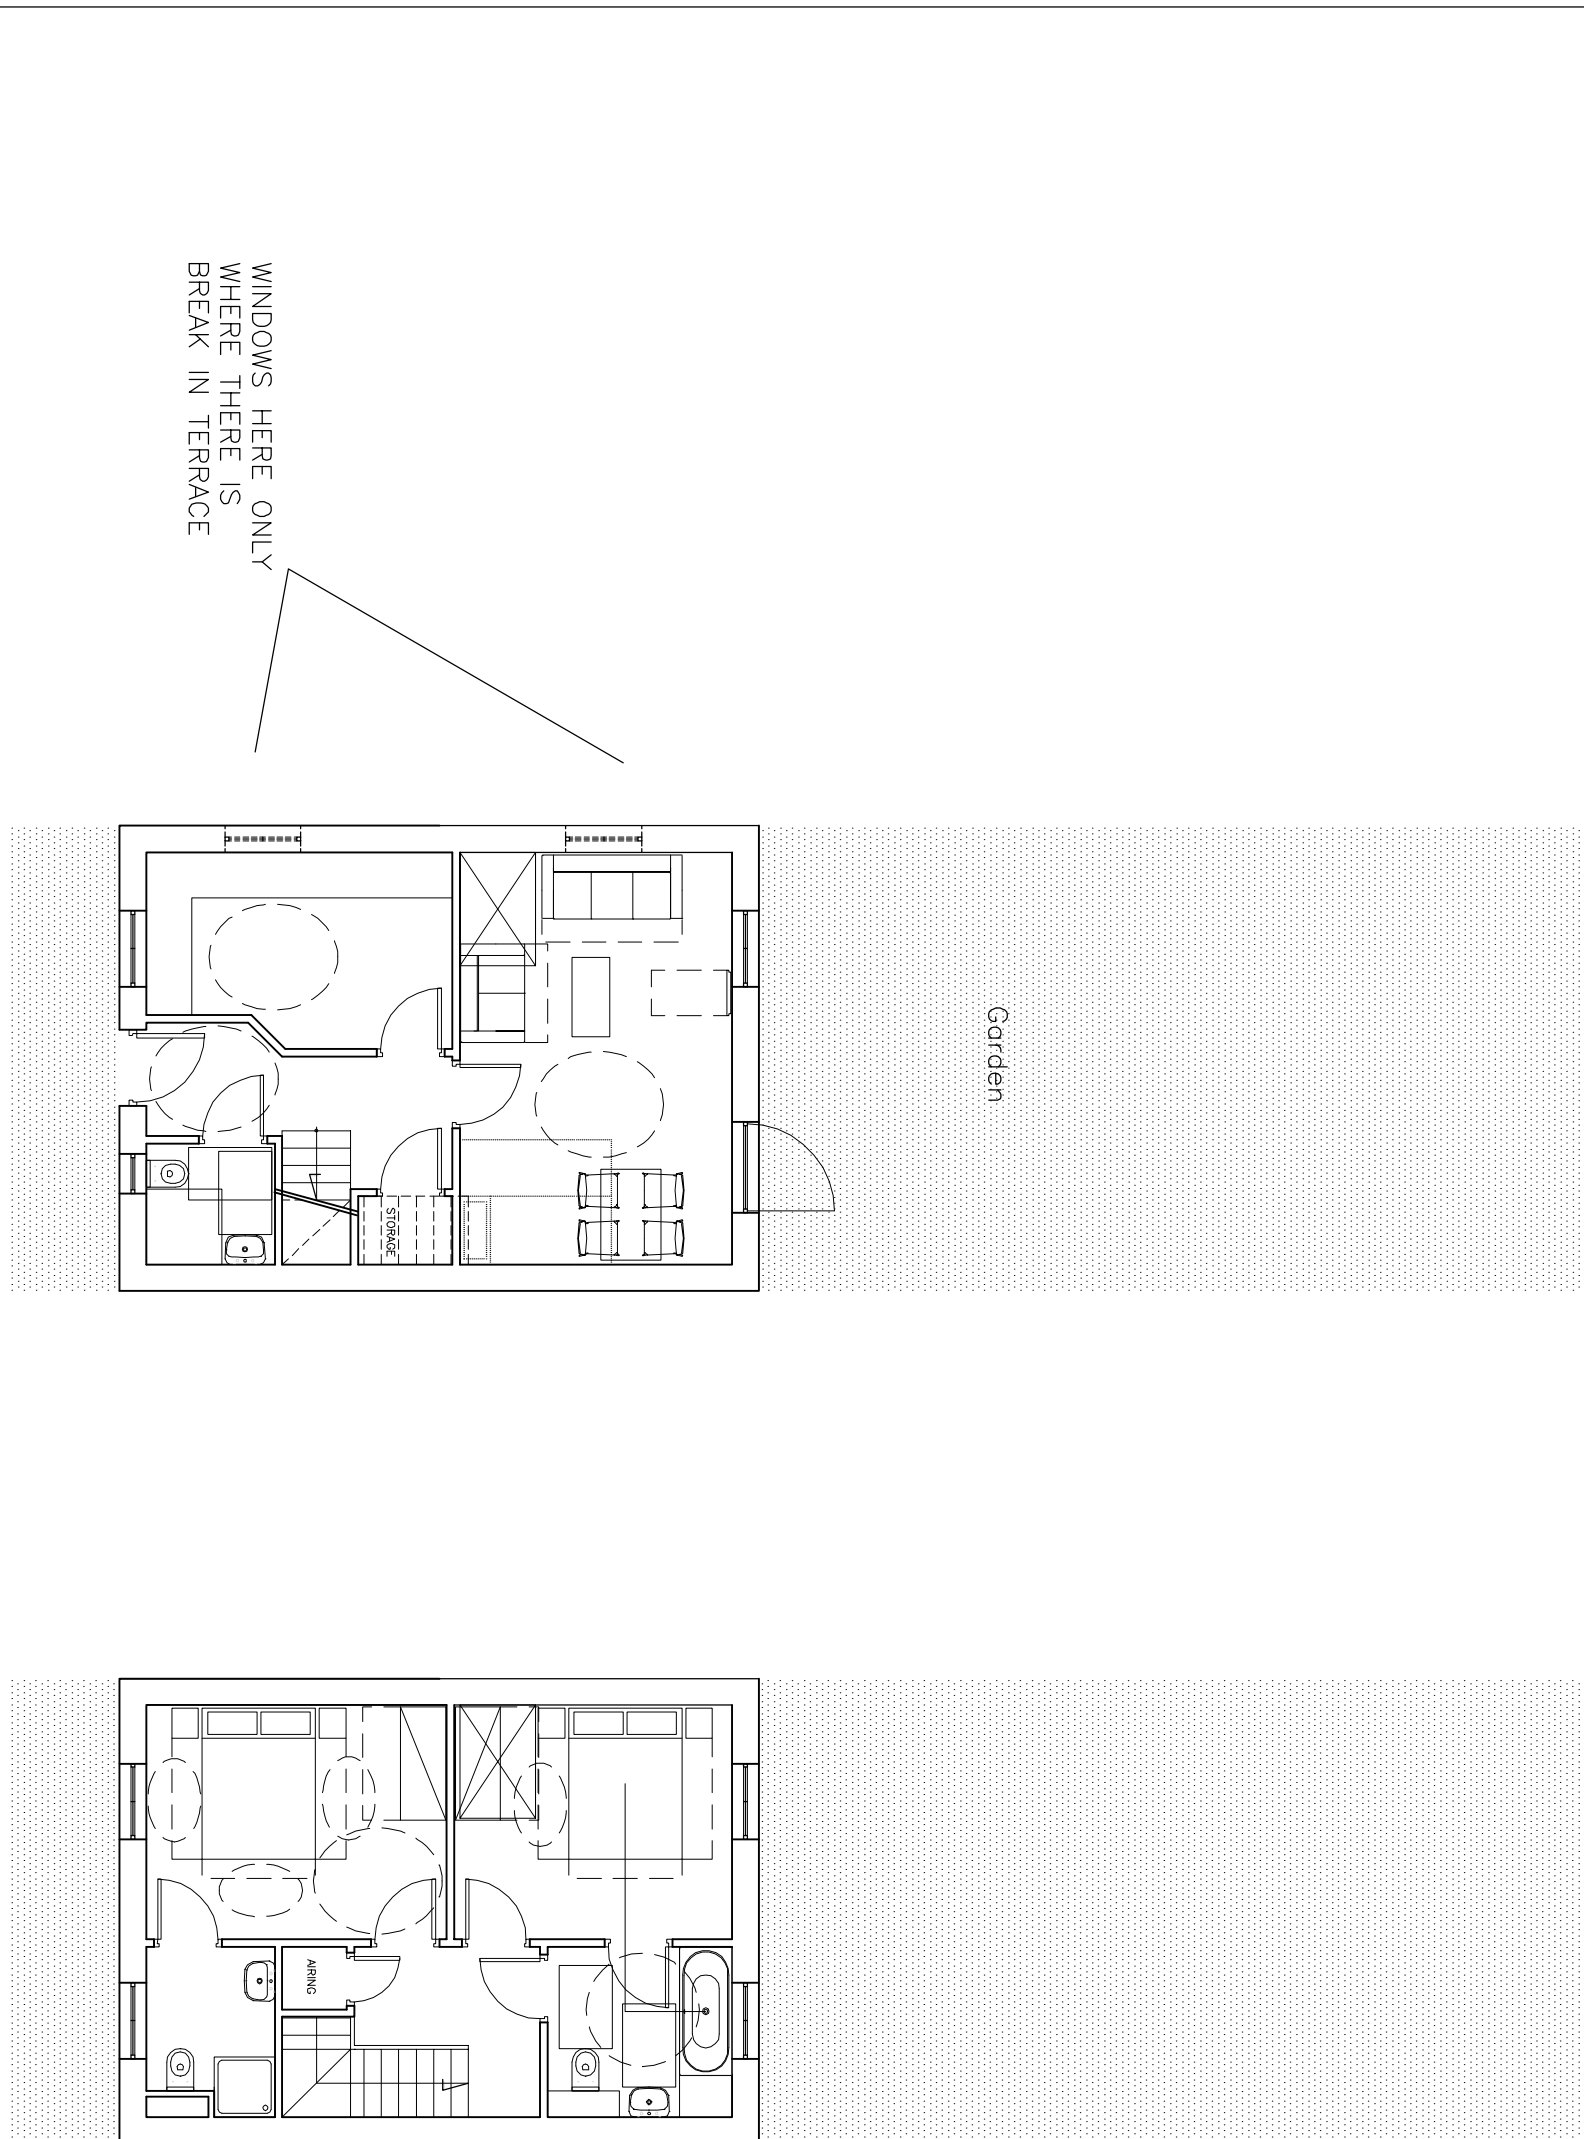

GROUND FLOOR PLAN  
(THESE PLANS APPLY TO MID TERRACE AND WHERE THERE IS A BREAK IN TERRACE)  
**5\_2P**  
For window position & end wall feature see dwg BIMF2\_PA\_05\_063 (elevations 1-6 )

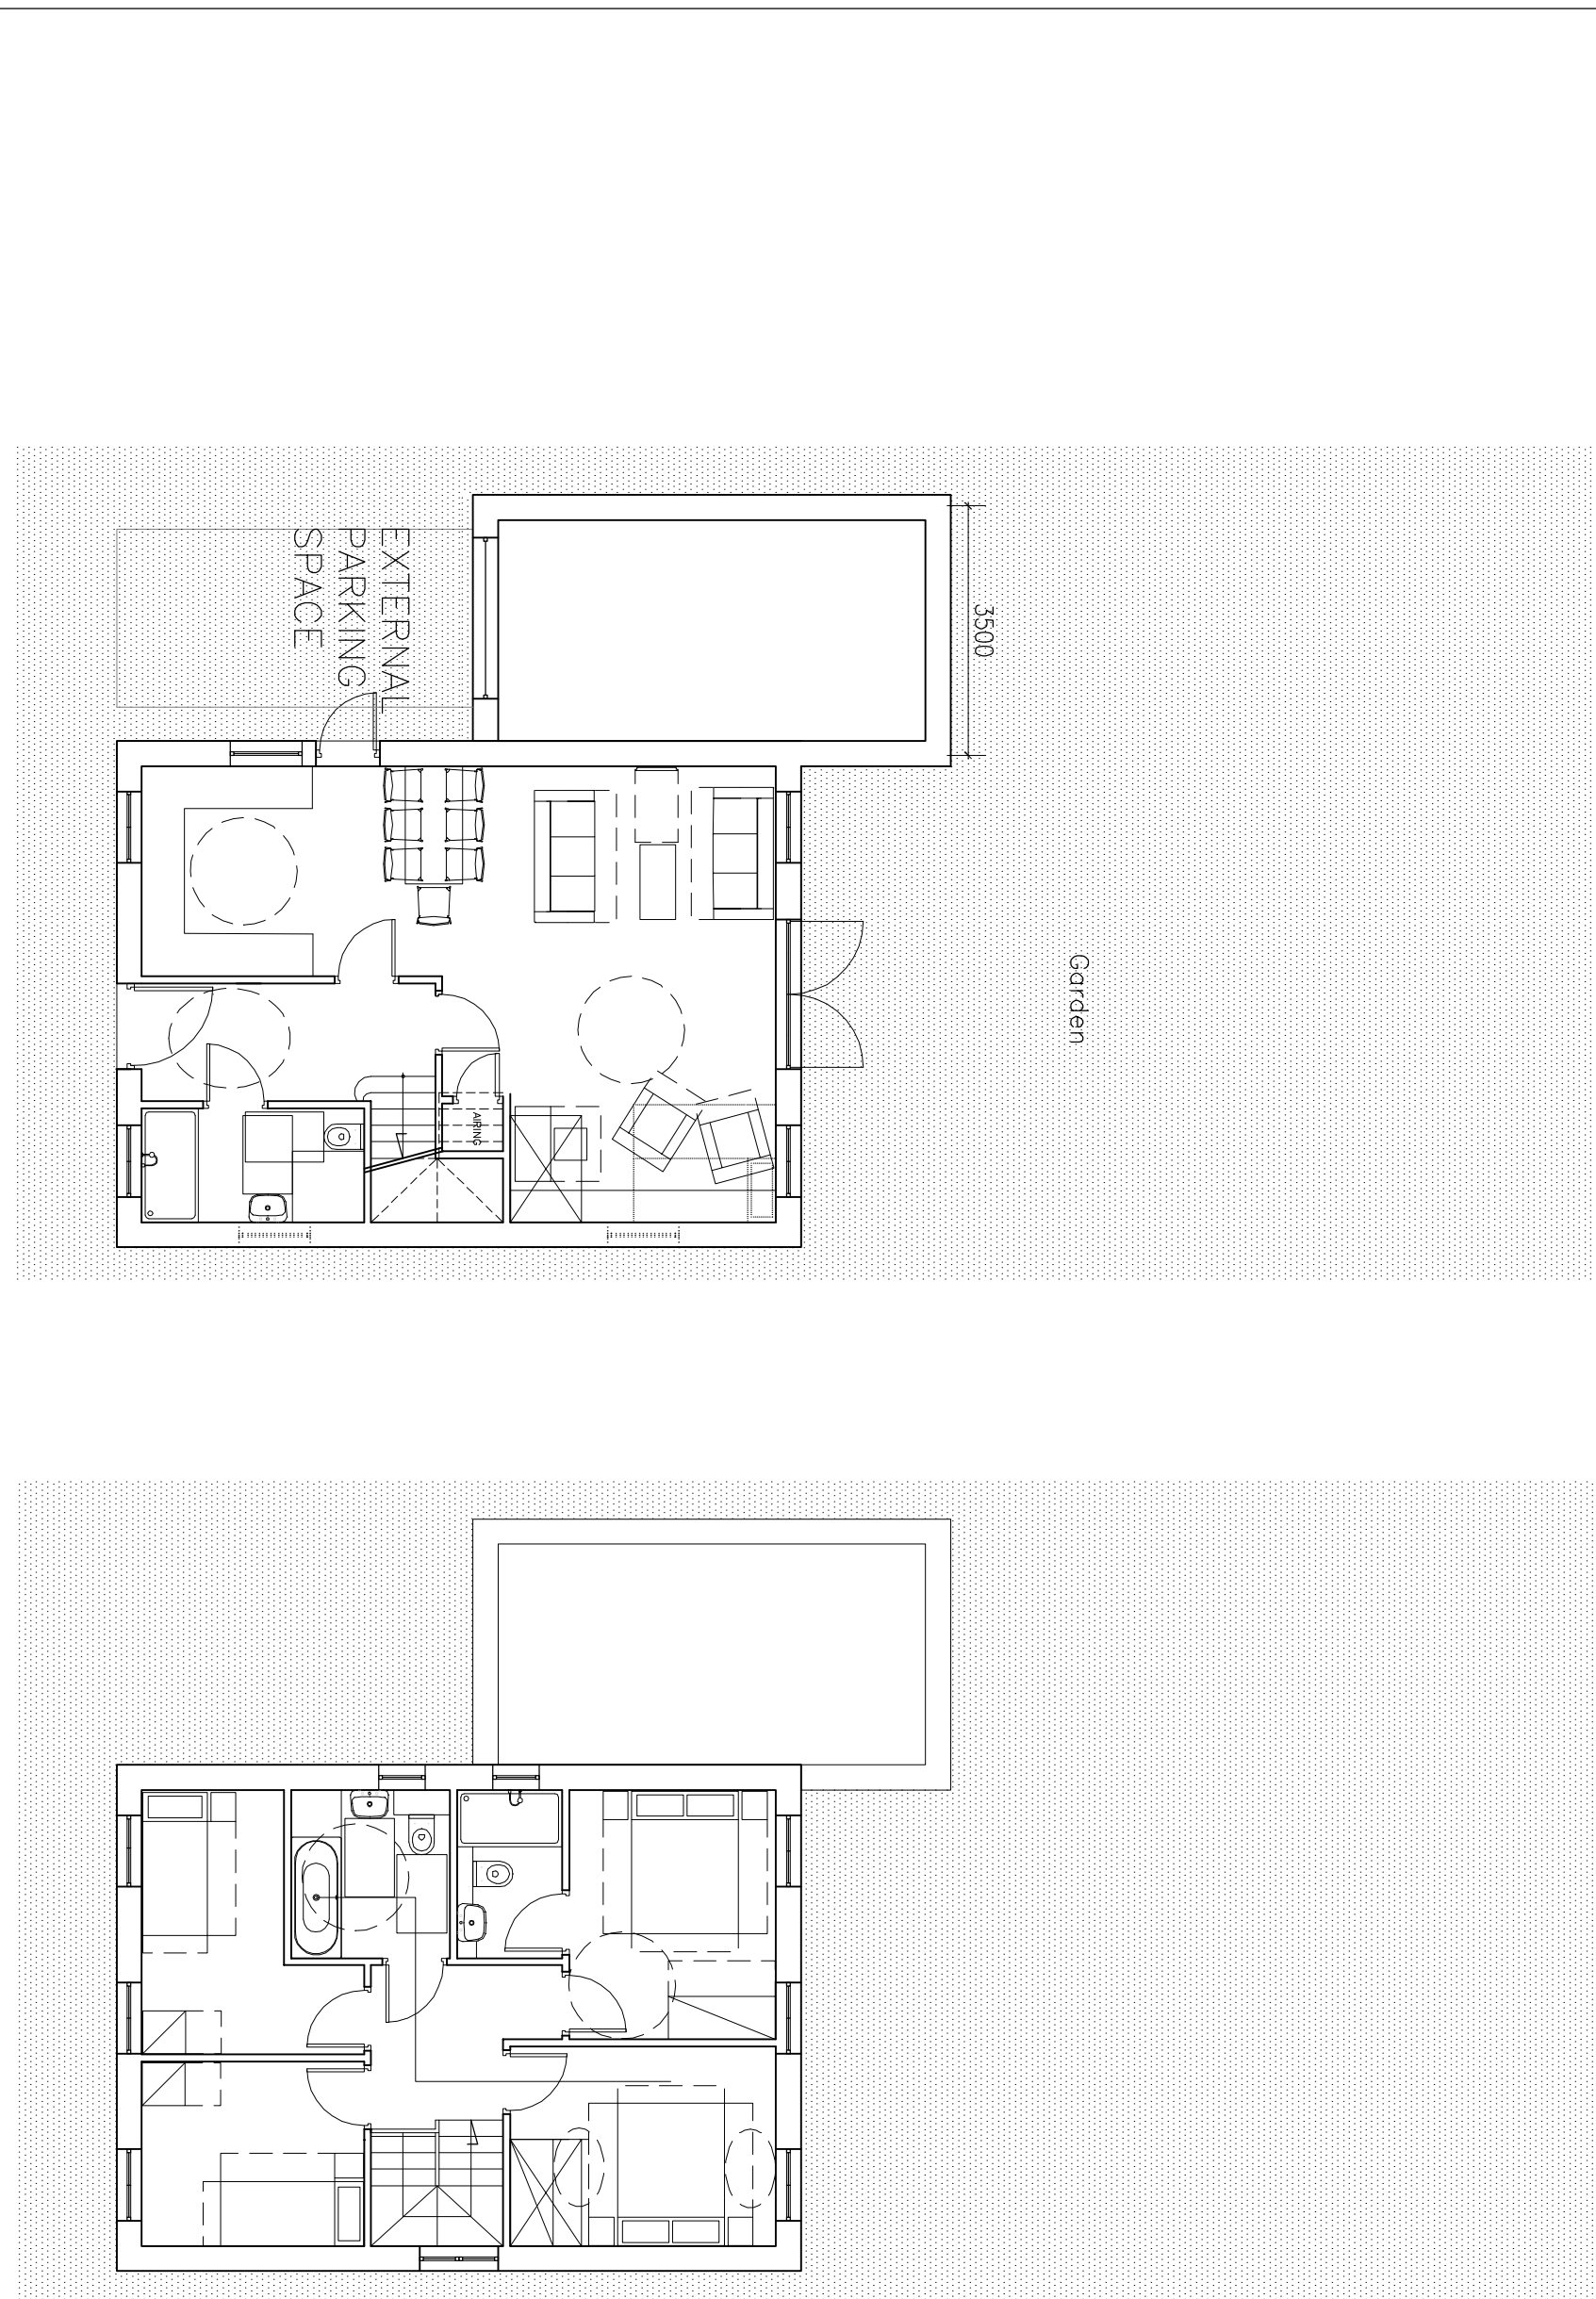


GROUND FLOOR PLAN  
**5\_4P**  
For window position & end wall feature see dwg BIMF2\_PA\_05\_066 (elevations 1-5)


2 bedrooms terrace units \_ AFFORDABLE ACCOMMODATION

2 bedrooms terrace units \_ PRIVATE ACCOMMODATION


4 bedrooms detached units \_ PRIVATE ACCOMMODATION

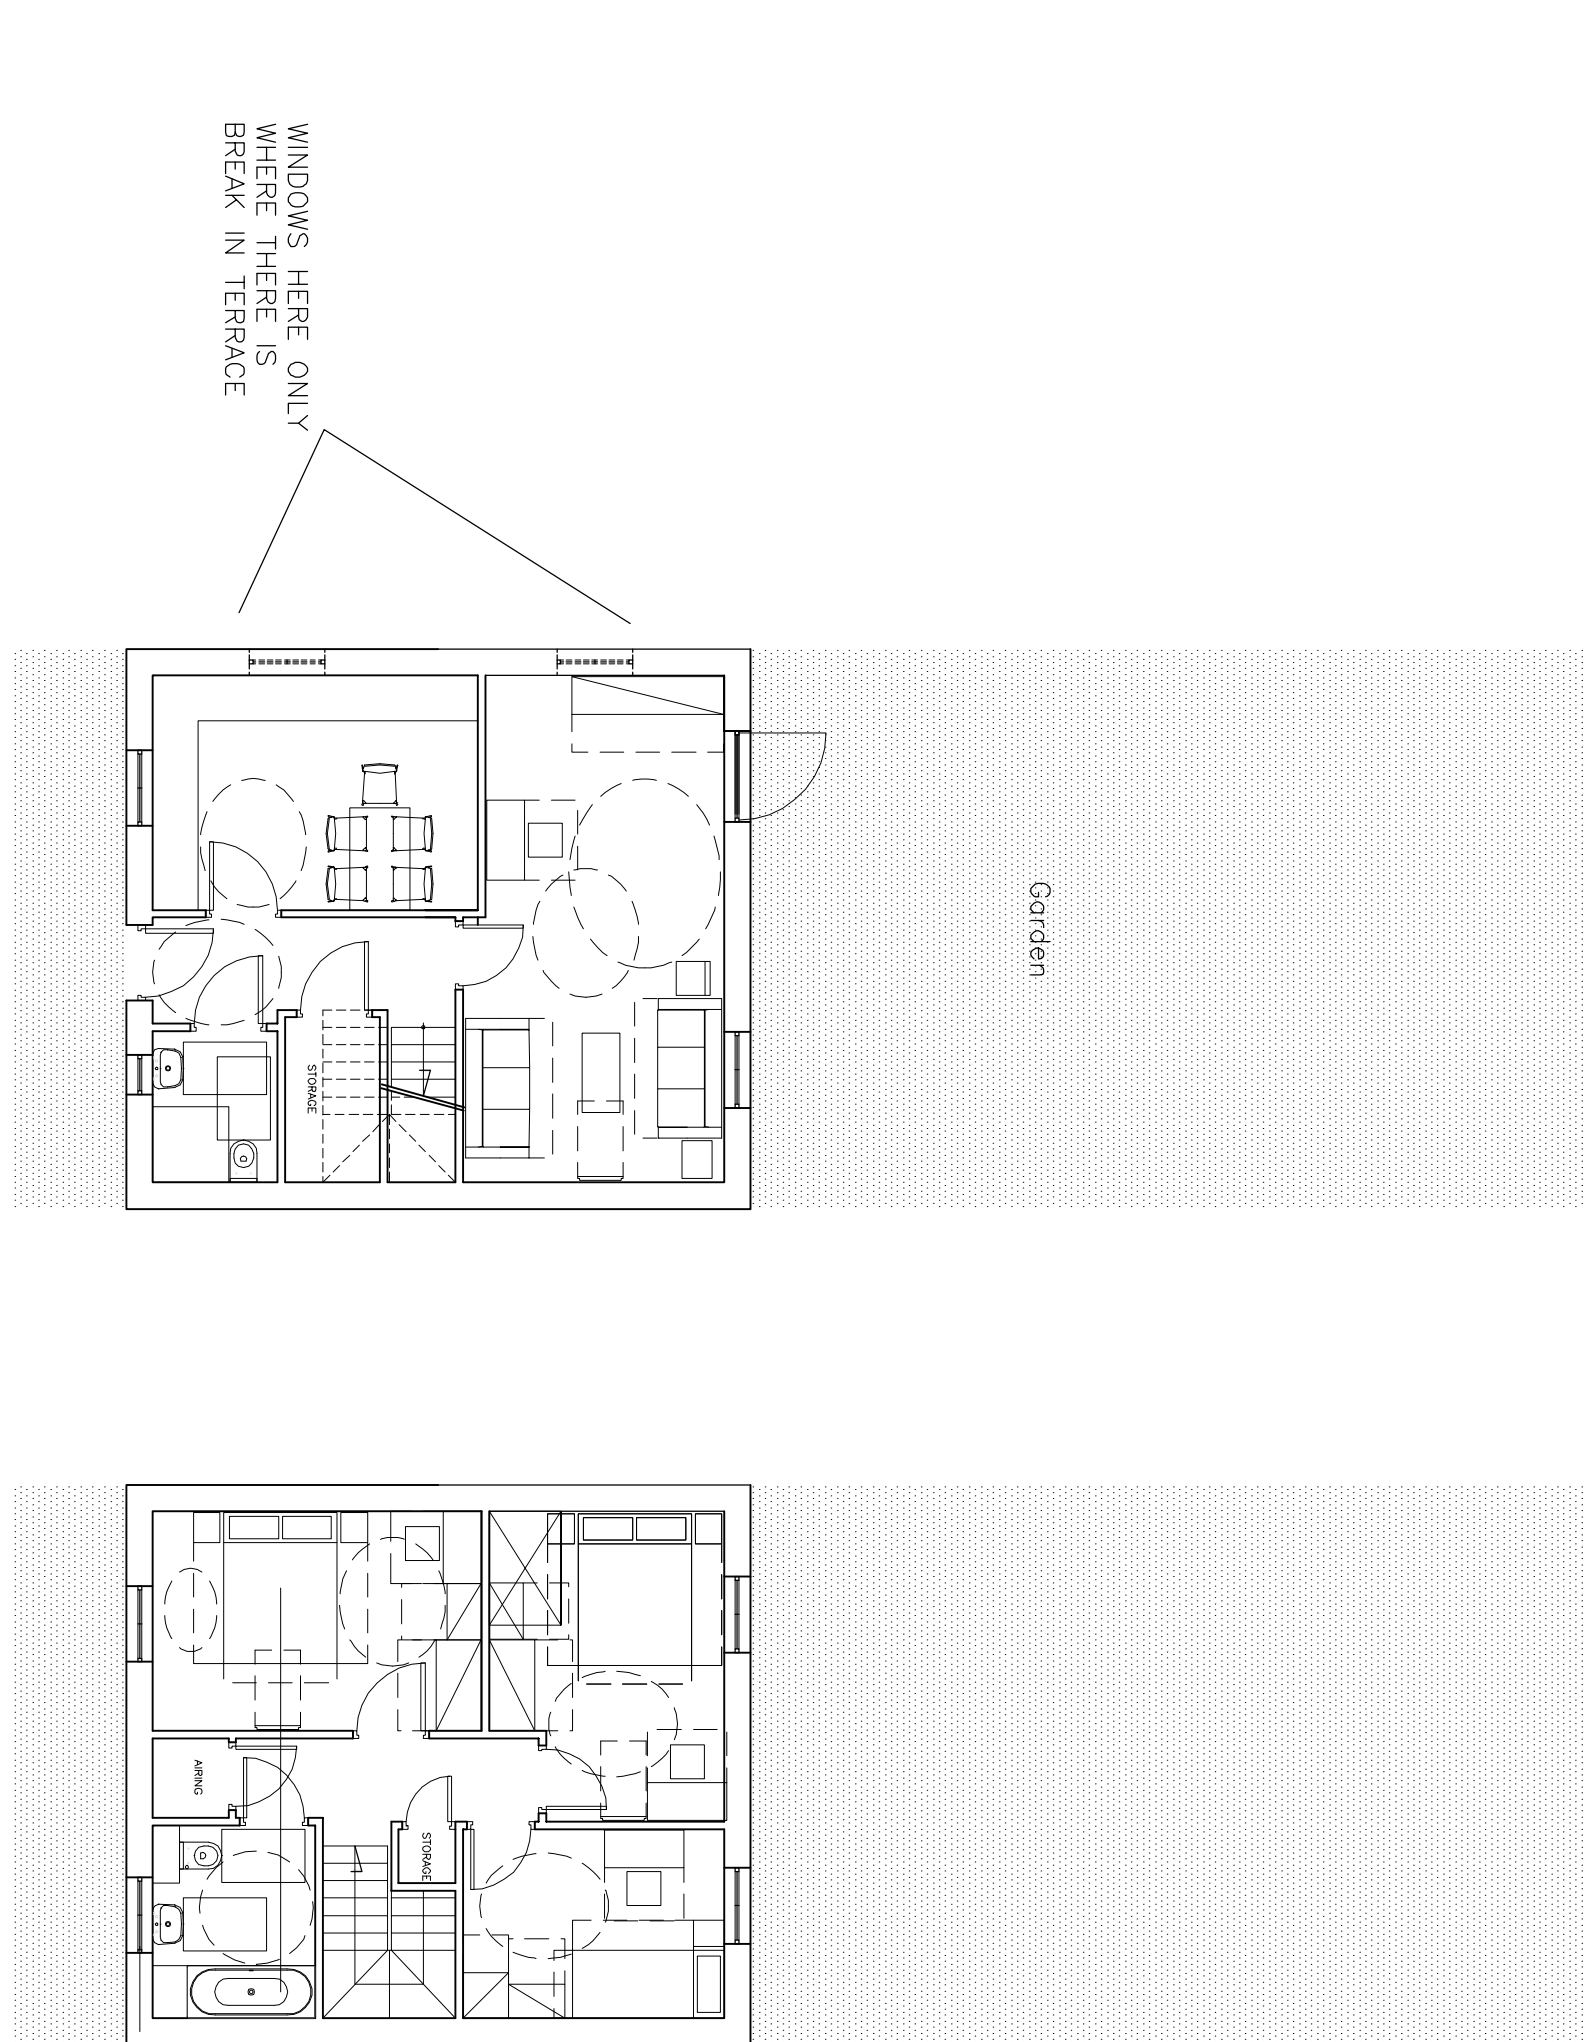

GROUND FLOOR PLAN  
(THESE PLANS APPLY TO MID TERRACE AND WHERE THERE IS A BREAK IN TERRACE)  
**5\_3S**  
For window position & end wall feature see dwg BIMF2\_PA\_05\_063 (elevations 7-12 )

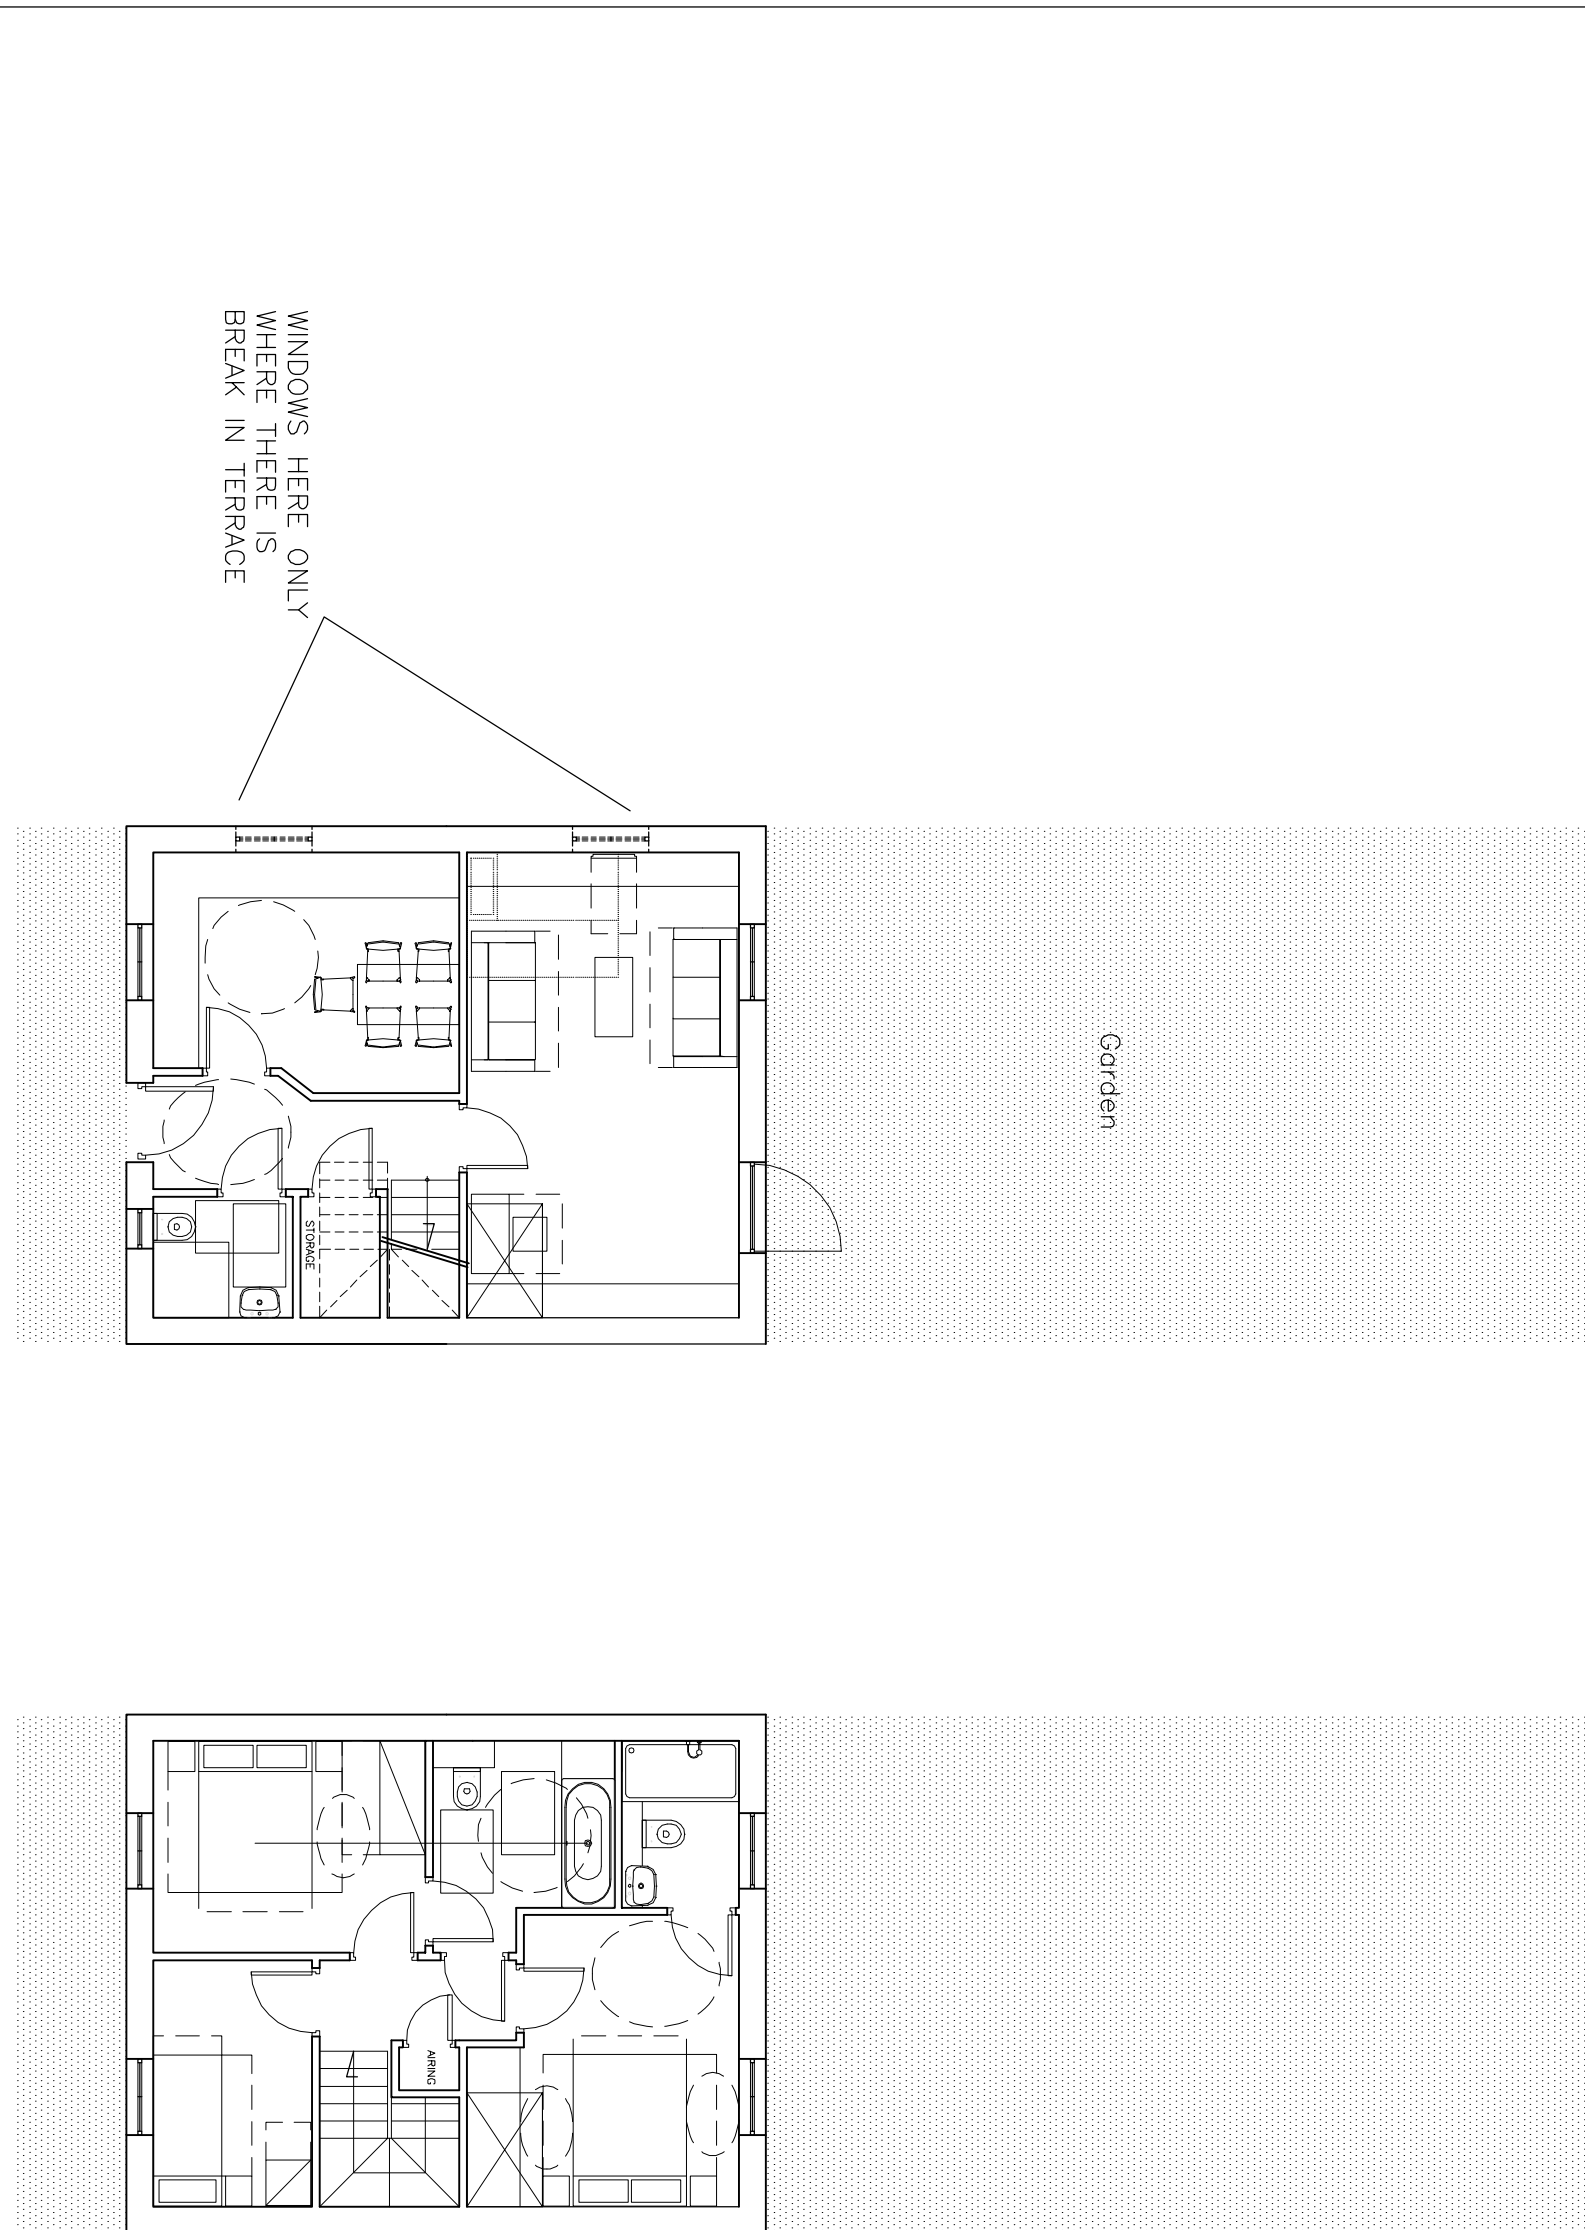

GROUND FLOOR PLAN  
(THESE PLANS APPLY TO MID TERRACE AND WHERE THERE IS A BREAK IN TERRACE)  
**5\_3P**  
For window position & end wall feature see dwg BIMF2\_PA\_05\_063 (elevations 1-6 )

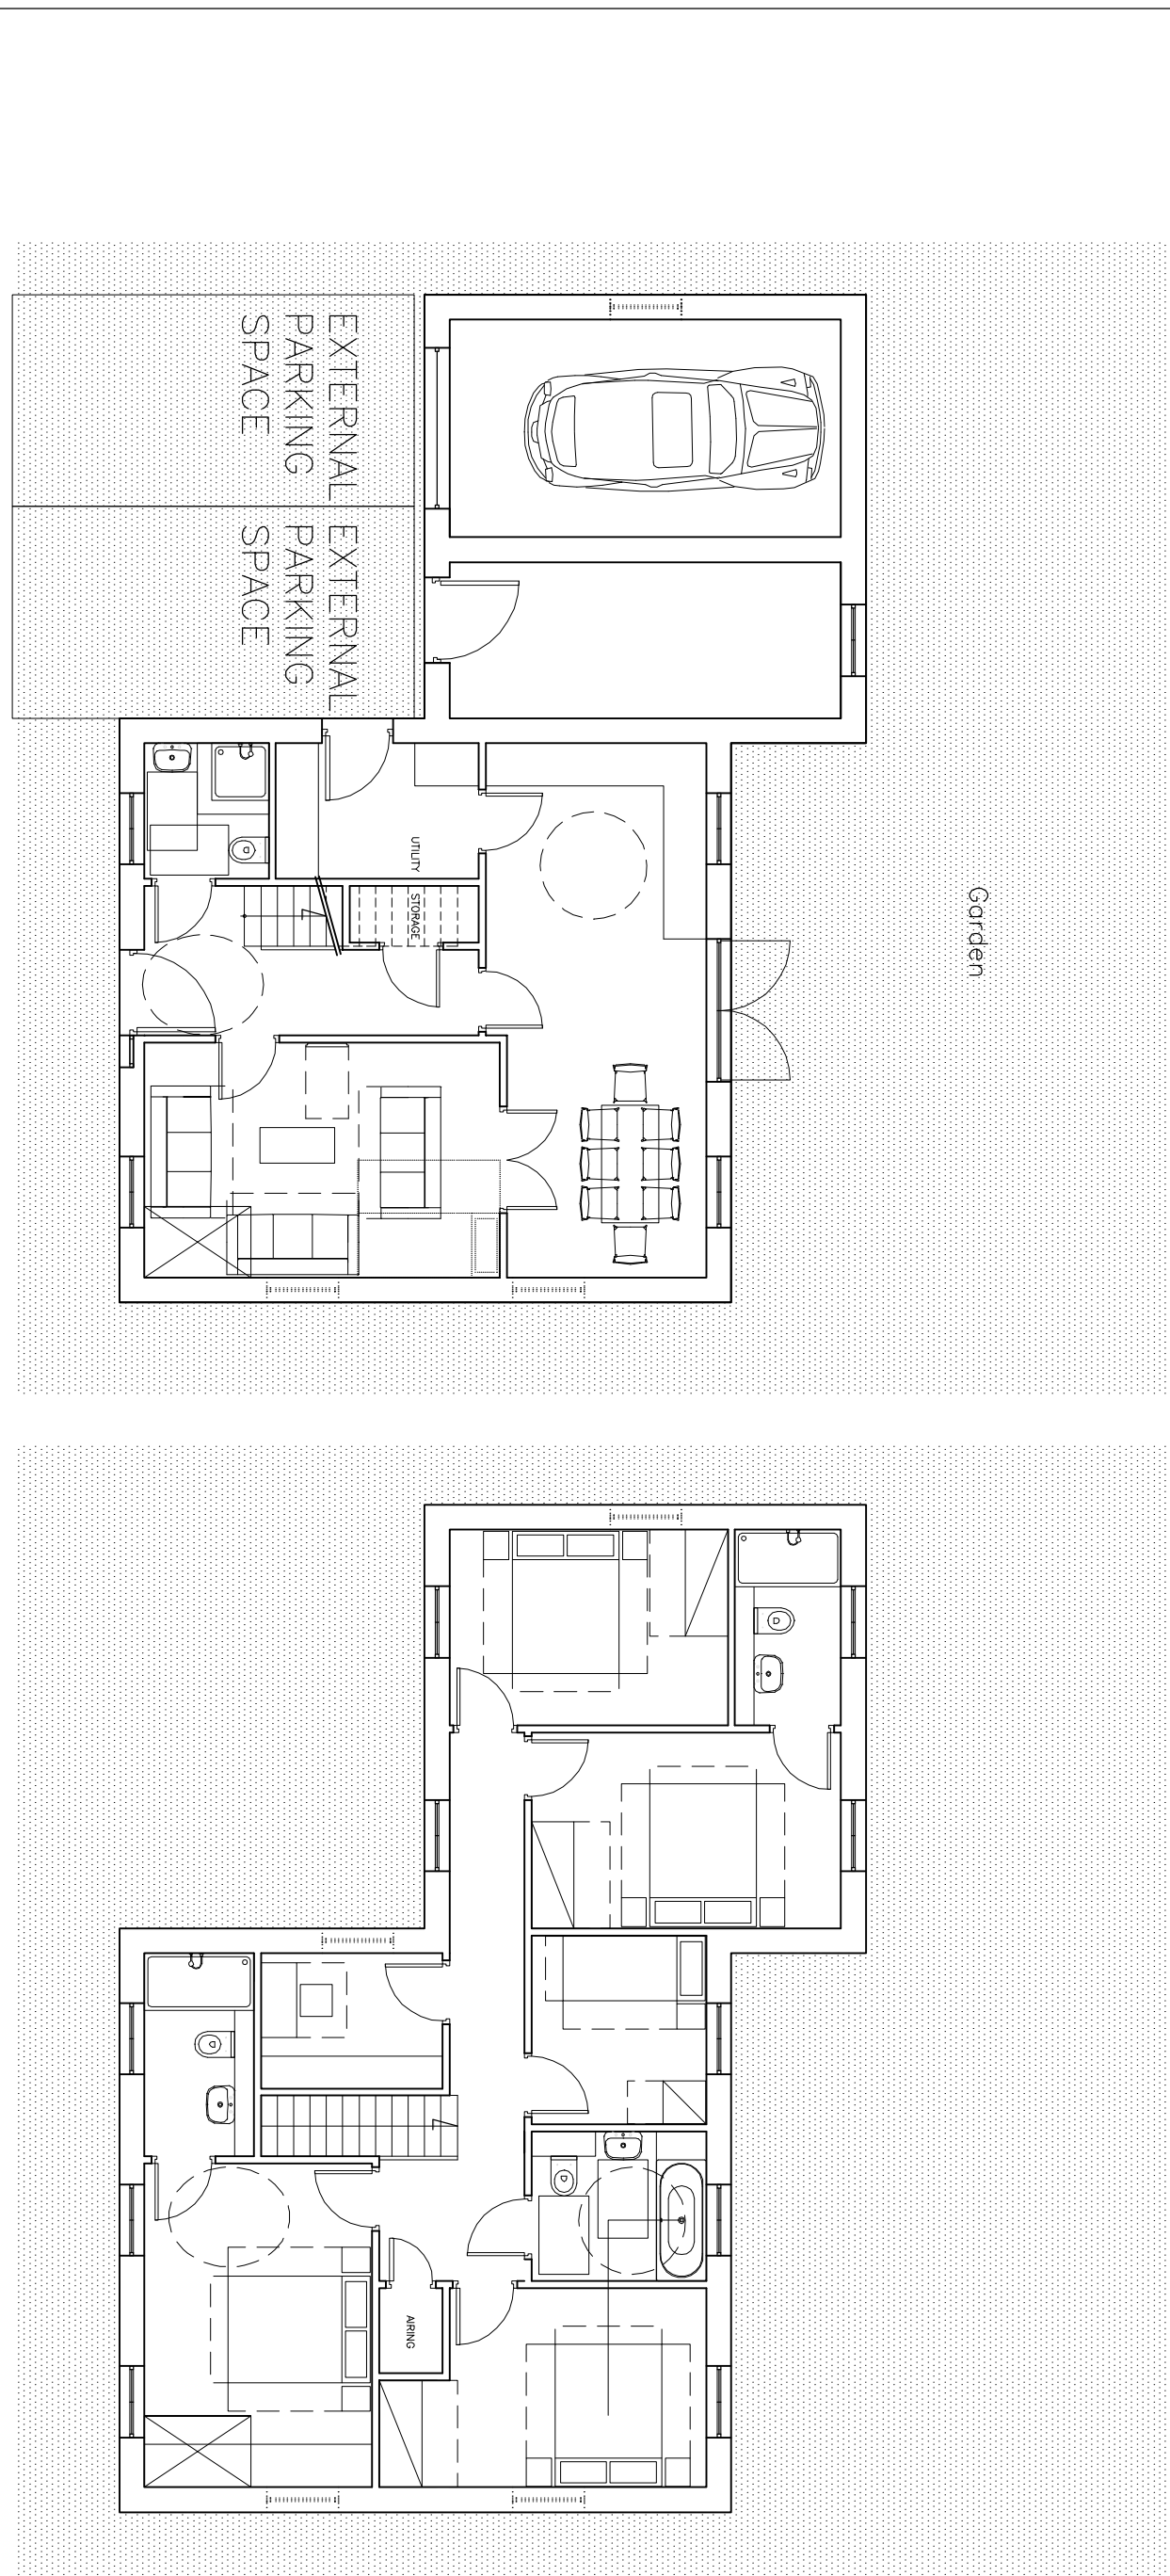

GROUND FLOOR PLAN  
**5\_5P**  
For window position & end wall feature see dwg BIMF2\_PA\_05\_065 (elevations 6-17)

3 bedrooms terrace units \_ AFFORDABLE ACCOMMODATION

3 bedrooms terrace units \_ PRIVATE ACCOMMODATION

5 bedrooms detached units \_ PRIVATE ACCOMMODATION

A2 Dominion / P3 Eco

BIMF2\_PA\_05\_050 REV E

SCALE 1:100 @ A0  
14TH APRIL 2011

NW BICESTER EXEMPLAR DEVELOPMENT

Type 5 Houses \_ Typical Plans  
Affordable and Private Accommodation

FARRELLS

ARCHITECTS • PLANNERS • ENGINEERS • 7 MITTON STREET LONDON NW6 6PL  
TEL:020 72263423 • FAX:020 77237029 • WWW.TEAMFARRELL.CO.UK

© FARRELLS 2010