




GROUND FLOOR PLAN
(THESE PLANS APPLY TO MID TERRACE AND WHERE THERE IS A BREAK IN TERRACE)

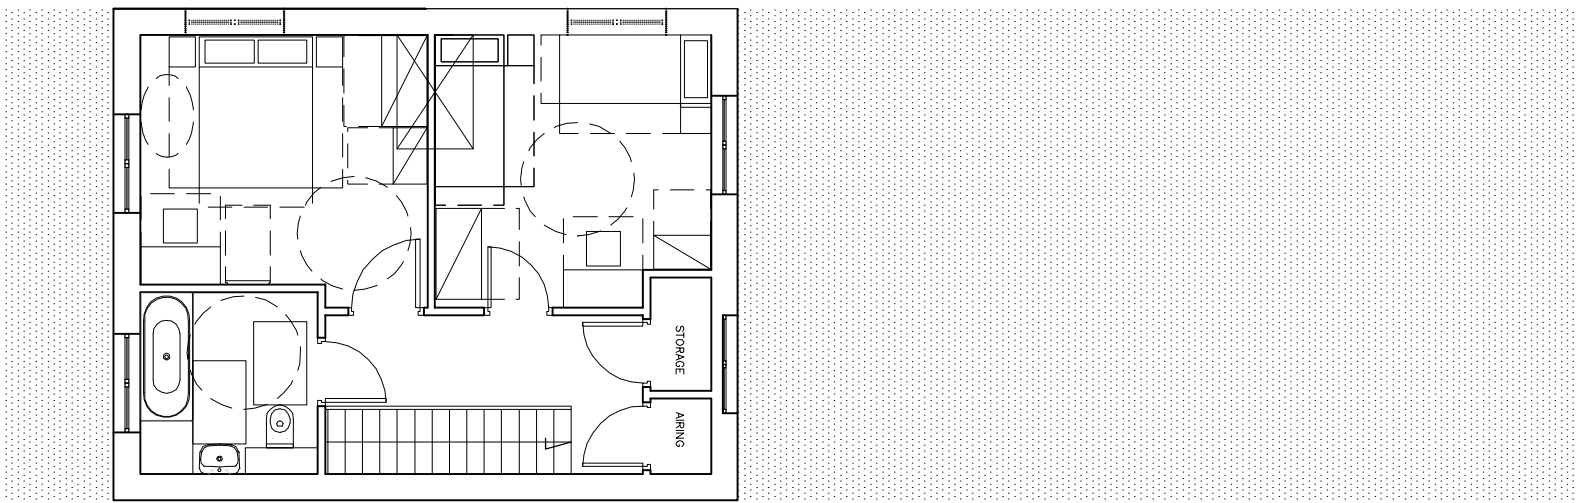


FIRST FLOOR PLAN

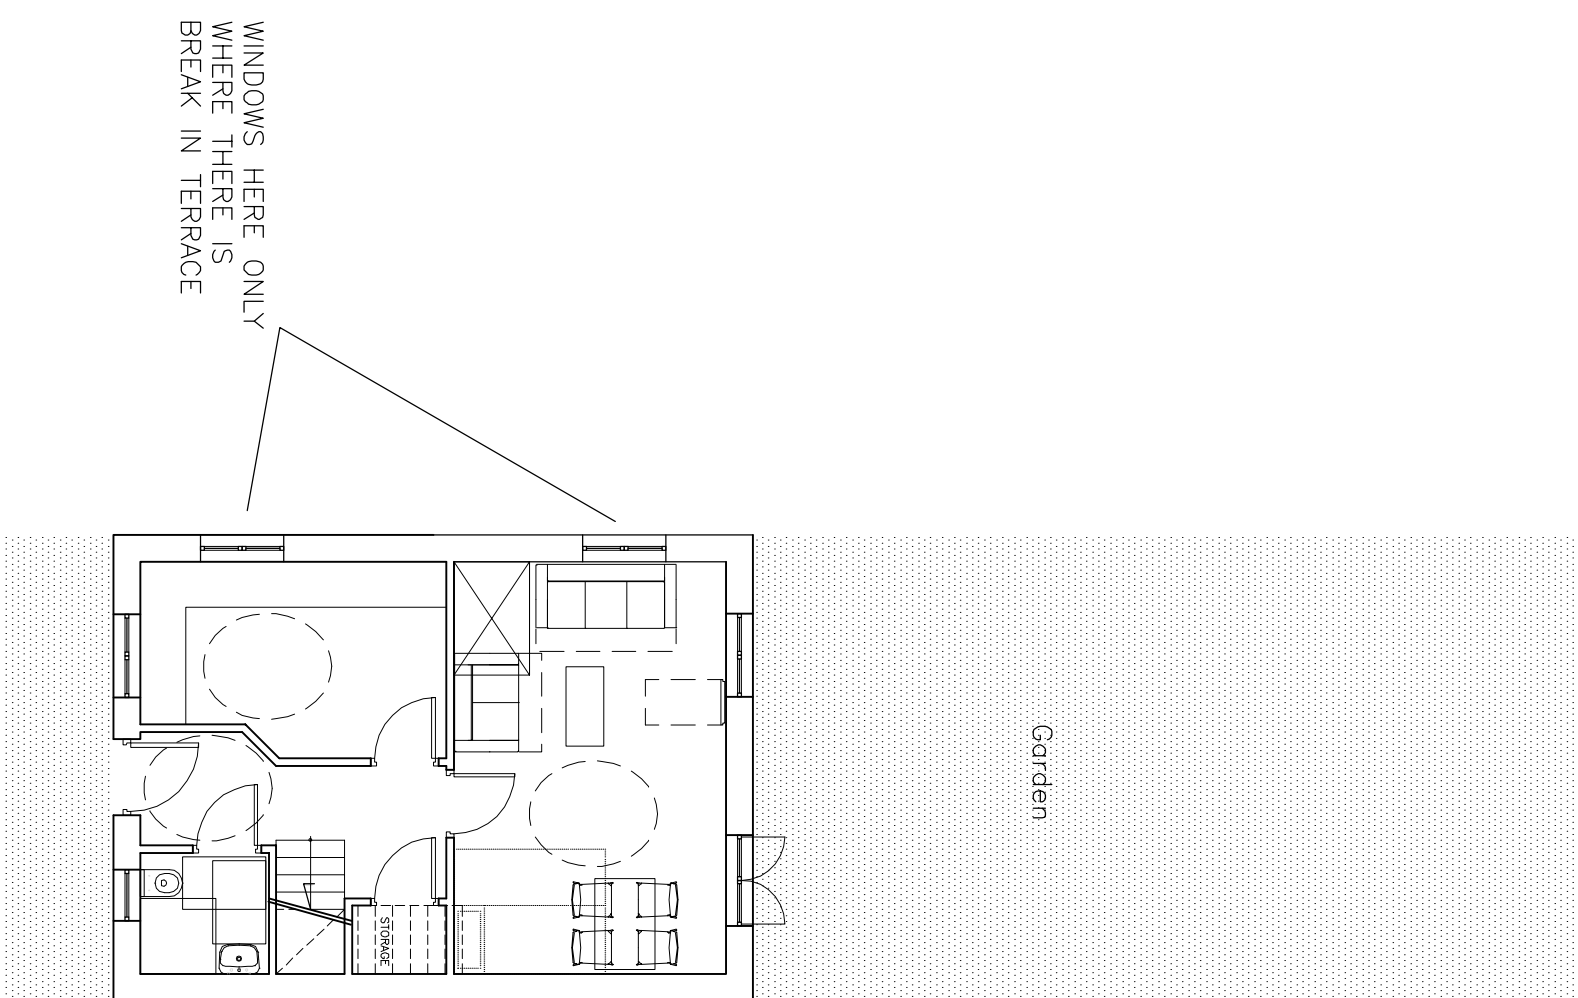


GROUND FLOOR PLAN
(THESE PLANS APPLY TO MID TERRACE AND WHERE THERE IS A BREAK IN TERRACE)

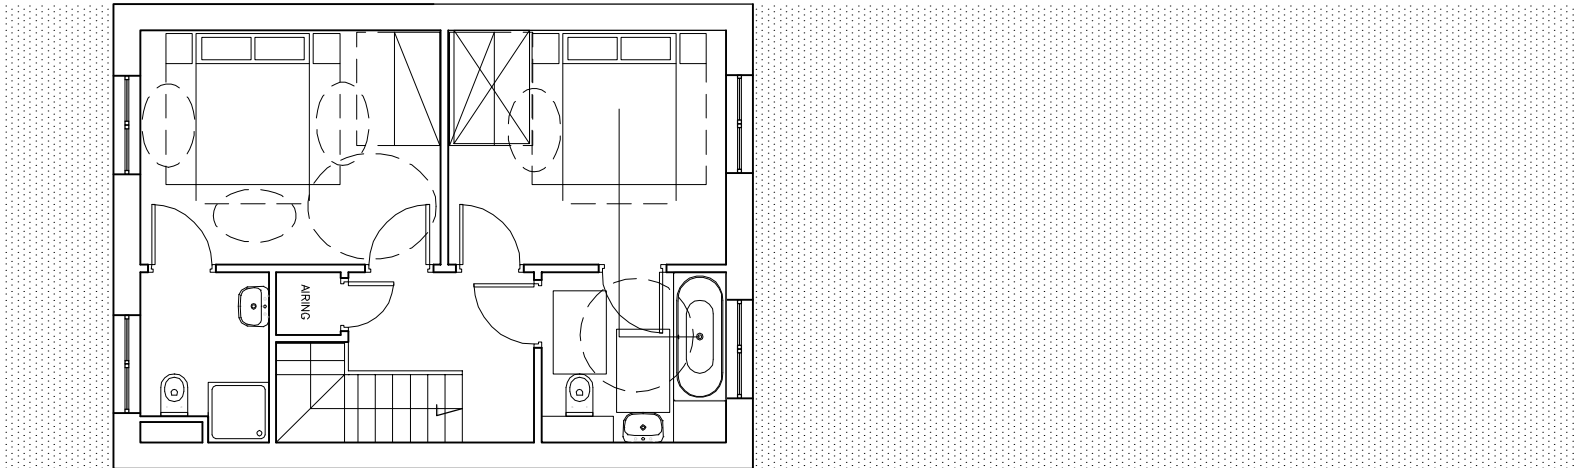

FIRST FLOOR PLAN

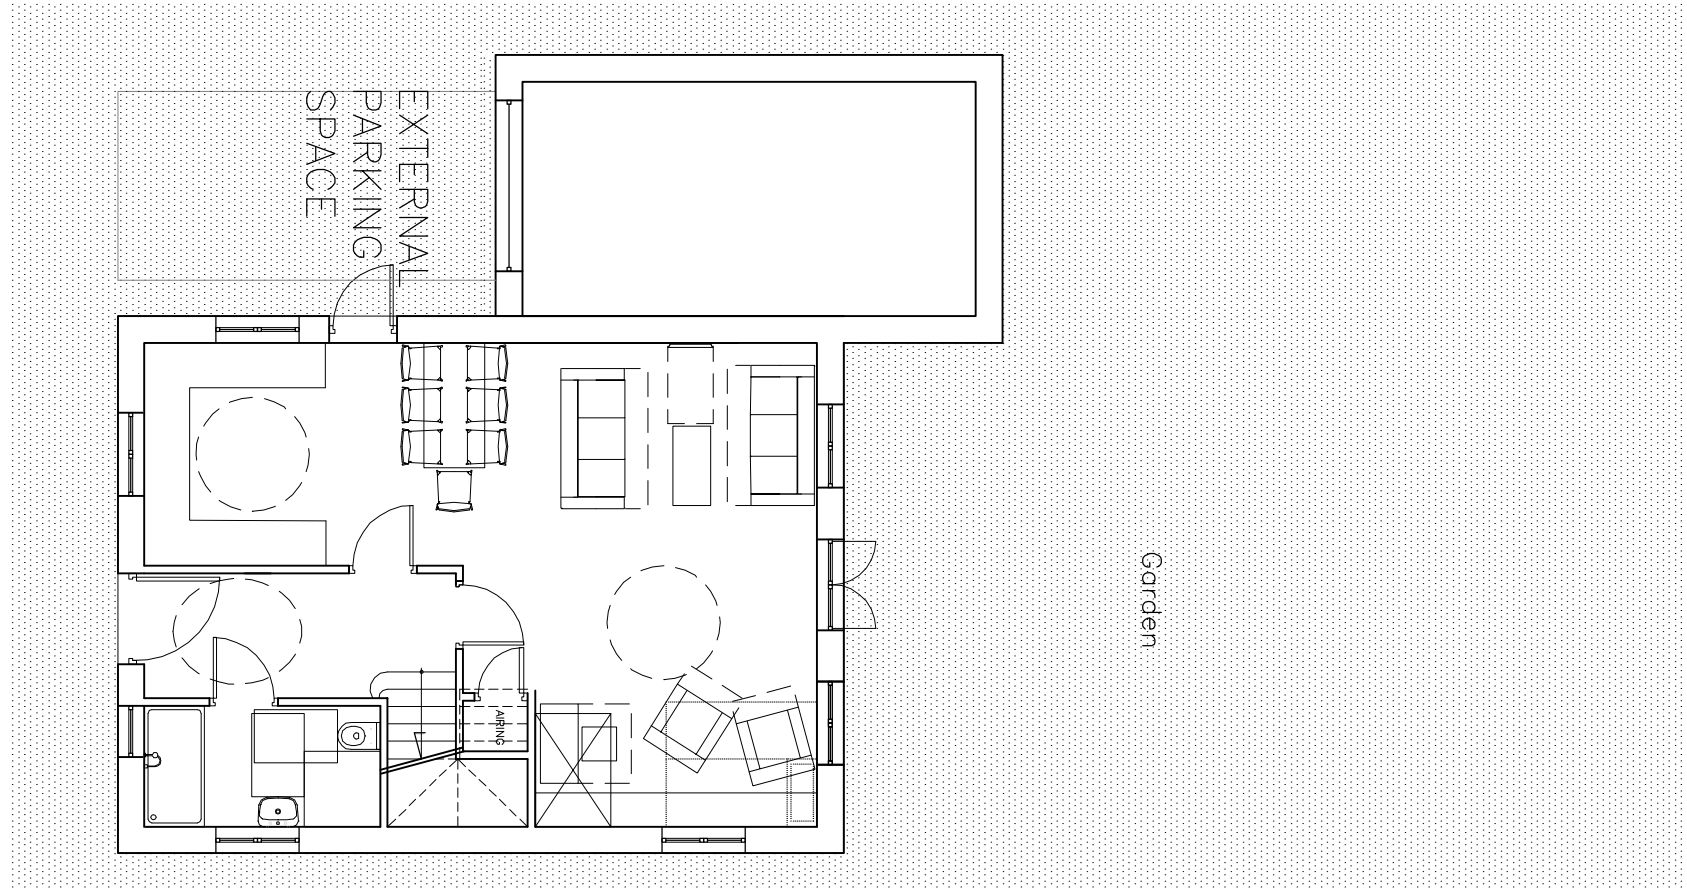

GROUND FLOOR PLAN

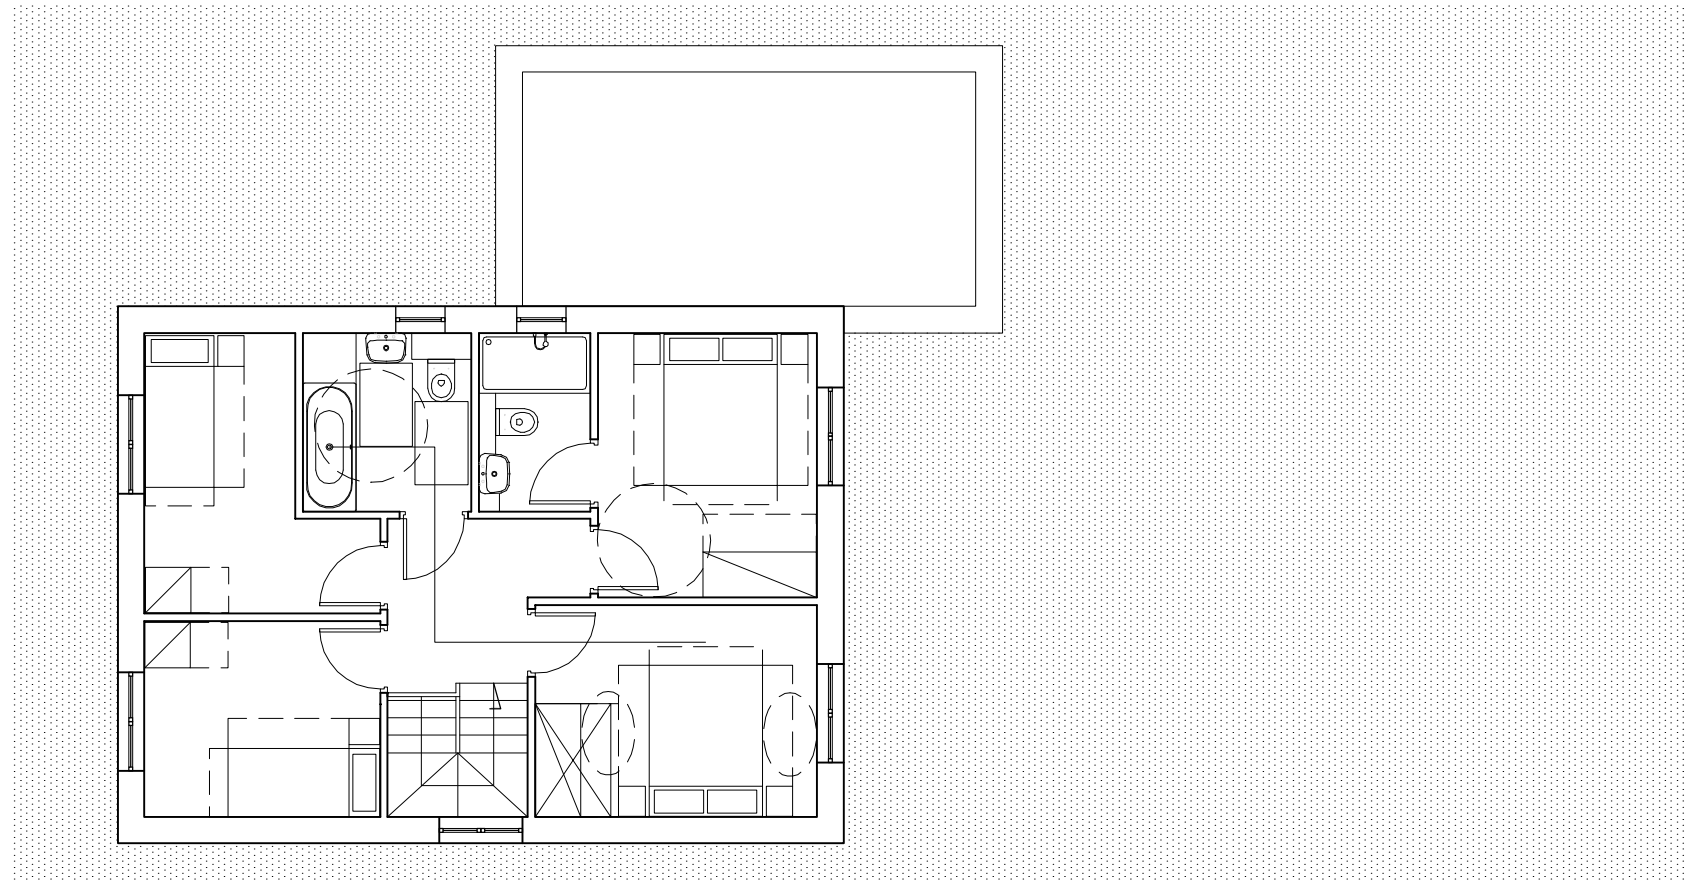

FIRST FLOOR PLAN

1_2S

For window position & end wall feature see dwg BIMF2_PA_05_023 (elevations 7-12)

2 bedrooms terrace units _ AFFORDABLE ACCOMMODATION

1_2P


For window position & end wall feature see dwg BIMF2_PA_05_023 (elevations 1-6)

2 bedrooms terrace units _ PRIVATE ACCOMMODATION


1_4P

For window position & end wall feature see dwg BIMF2_PA_05_027 (elevations 1-6)


4 bedrooms detached units _ PRIVATE ACCOMMODATION

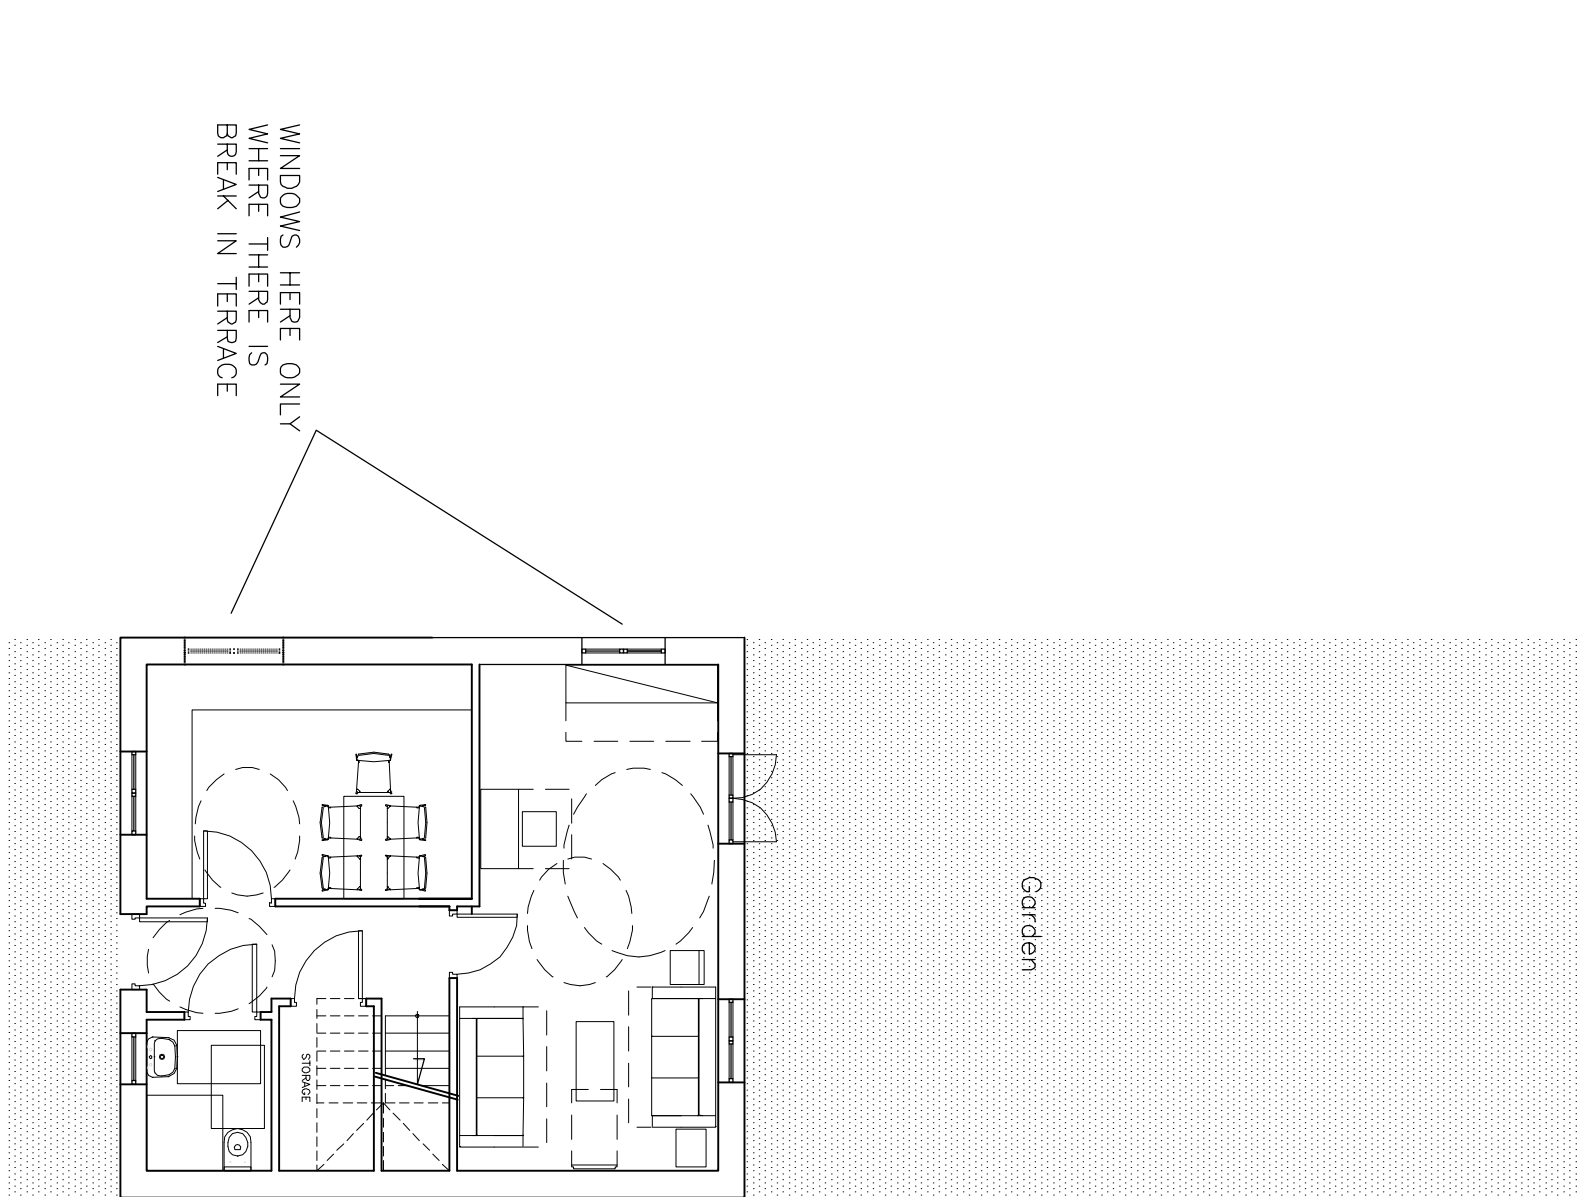


Garden

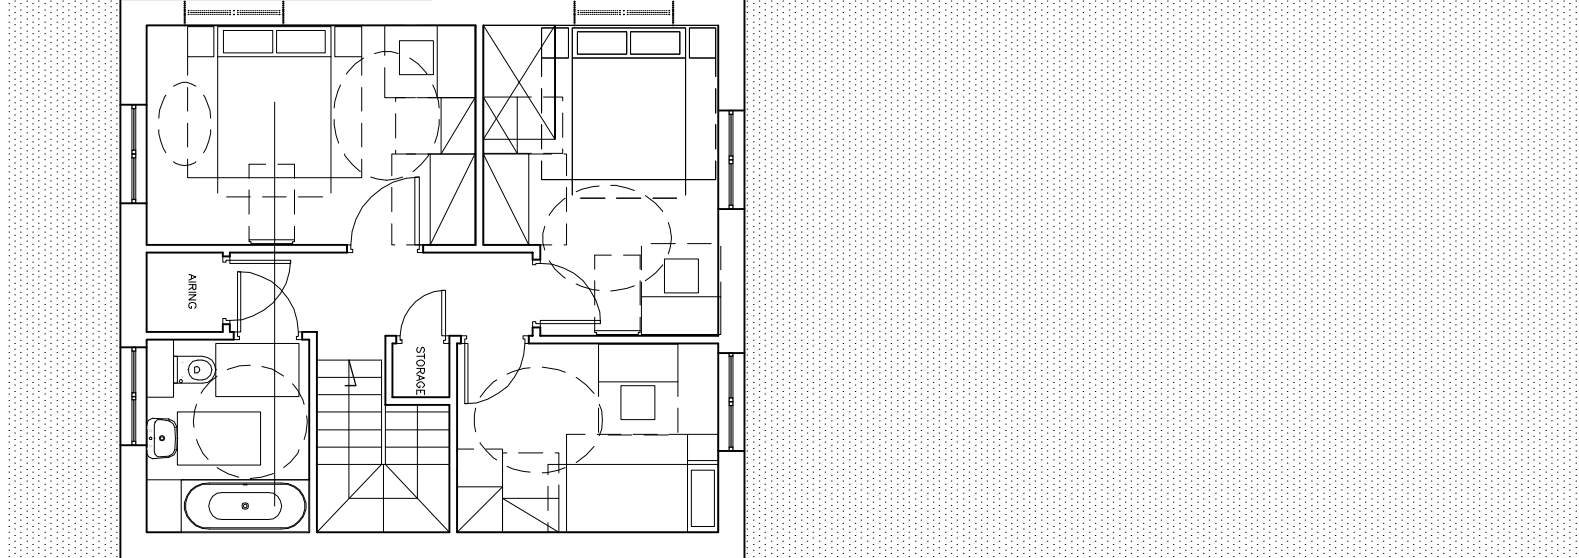


FIRST FLOOR PLAN

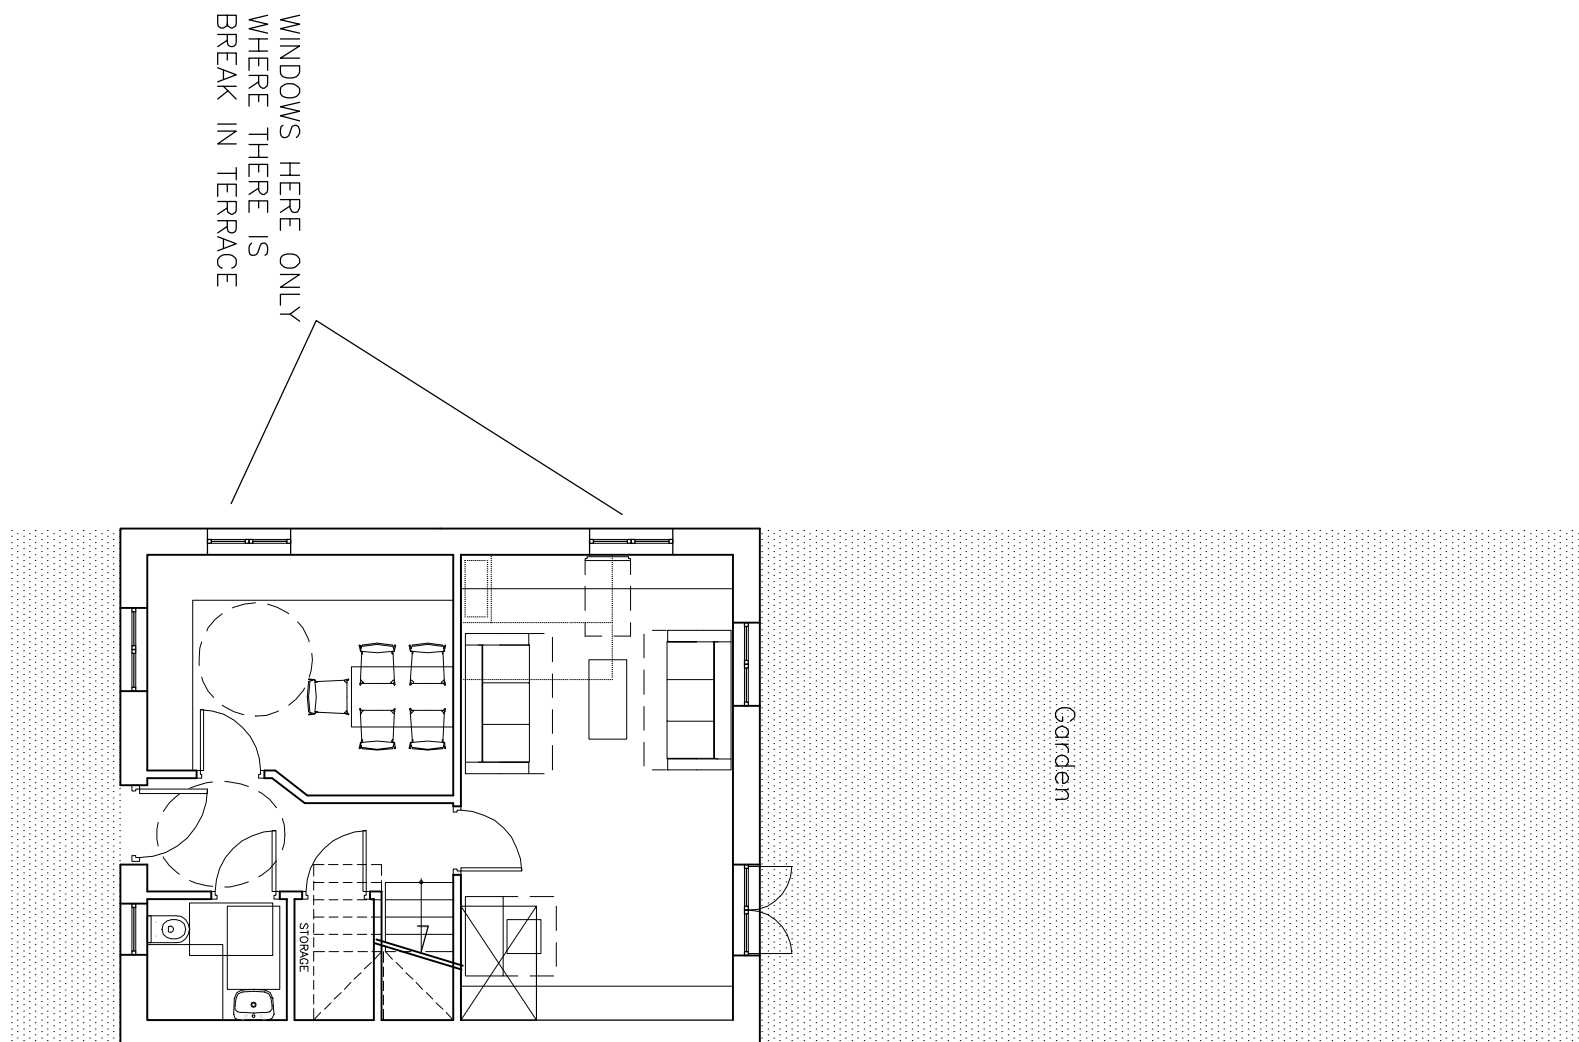


Garden

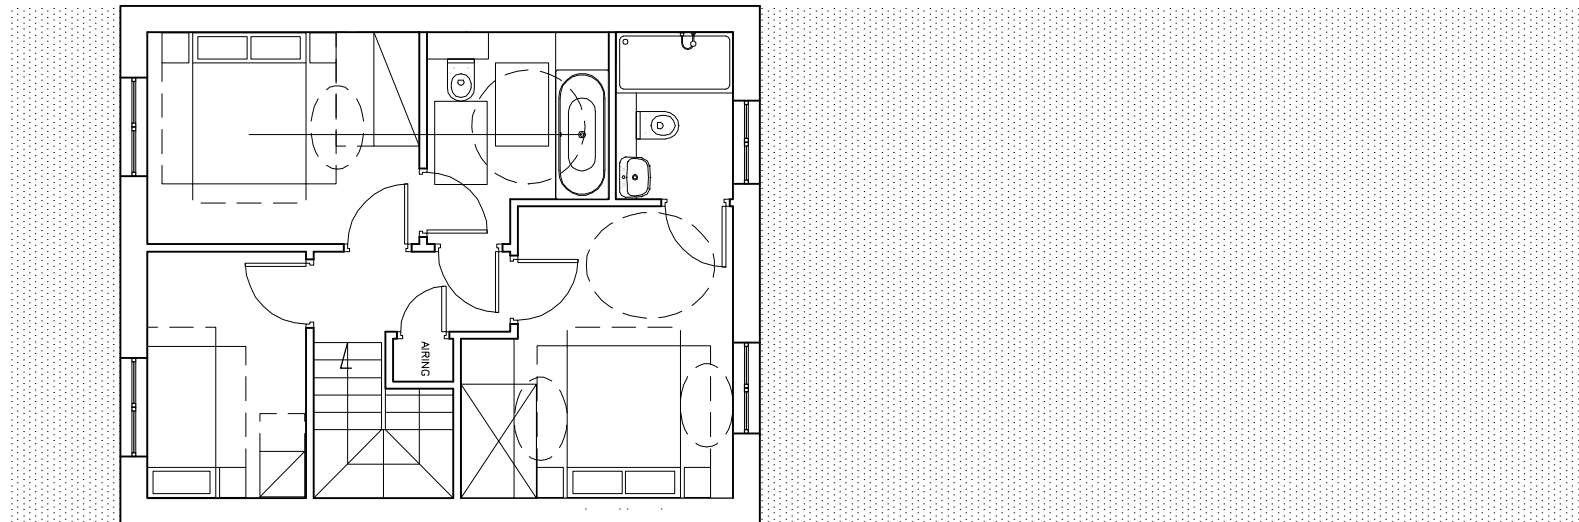

FIRST FLOOR PLAN

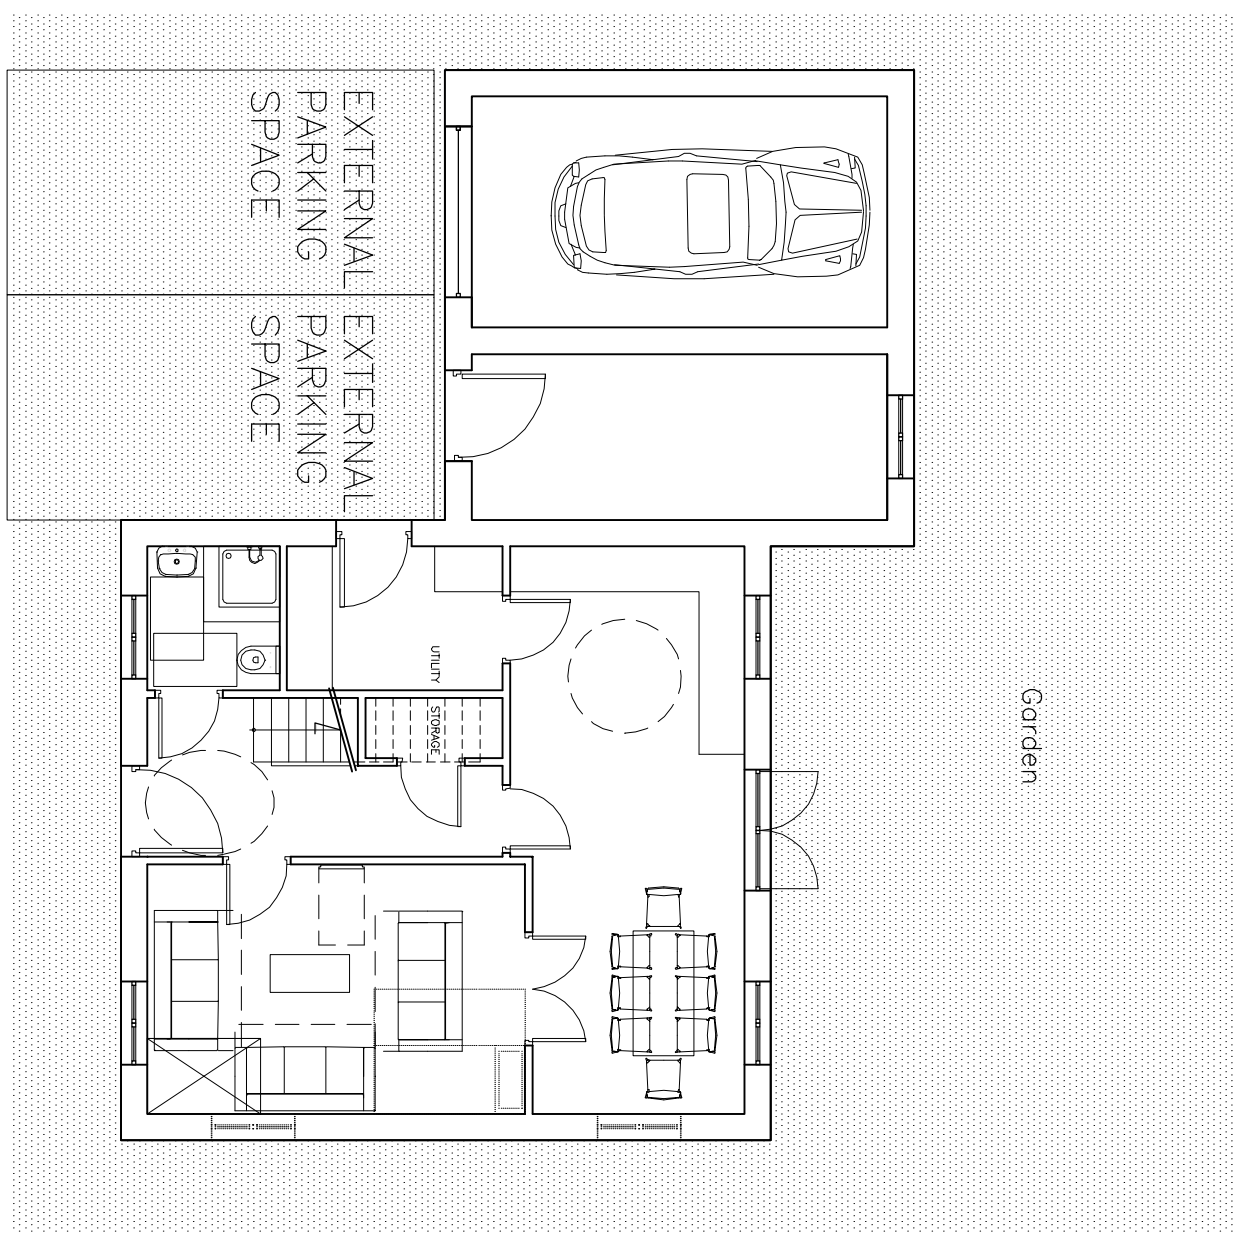

Garden

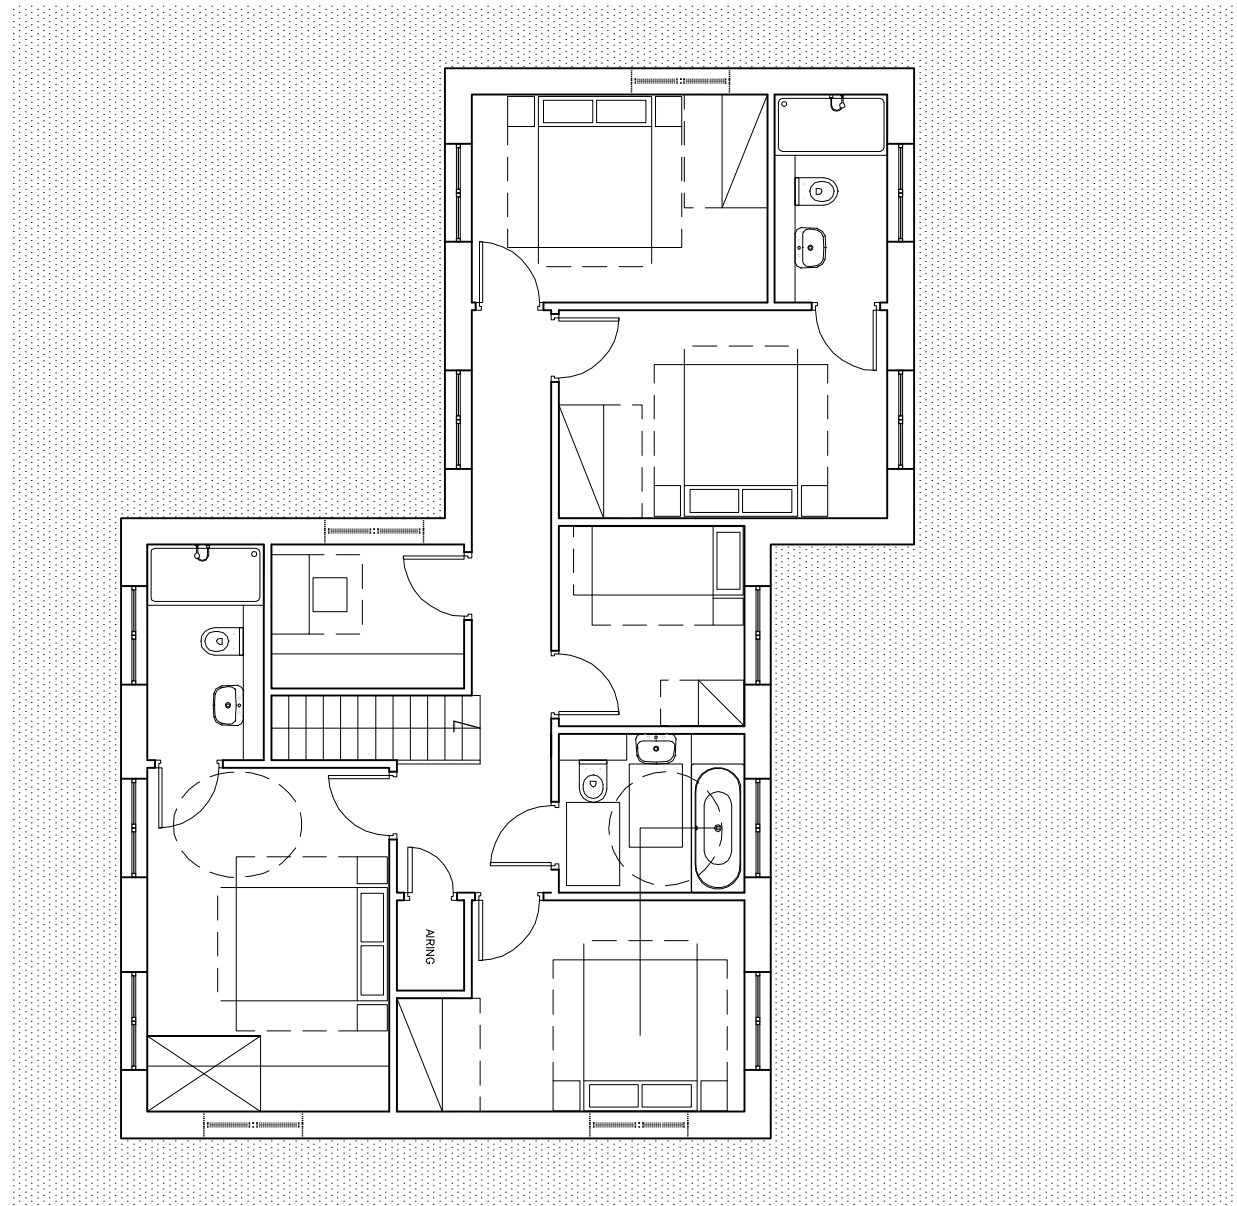

FIRST FLOOR PLAN

1_3S

GROUND FLOOR PLAN
(THESE PLANS APPLY TO MID TERRACE AND WHERE THERE IS A BREAK IN TERRACE)
For window position & end wall feature see dwg BIMF2_PA_05_023 (elevations 7-12)

3 bedrooms terrace units _ AFFORDABLE ACCOMMODATION

1_3P

GROUND FLOOR PLAN
(THESE PLANS APPLY TO MID TERRACE AND WHERE THERE IS A BREAK IN TERRACE)
For window position & end wall feature see dwg BIMF2_PA_05_023 (elevations 1-6)

3 bedrooms terrace units _ PRIVATE ACCOMMODATION

1_5P

For window position & end wall feature see dwg BIMF2_PA_05_027 (elevations 7-12)

5 bedrooms detached units _ PRIVATE ACCOMMODATION

A2 Dominion / P3 Eco

BIMP2_PA_05_010 REV D
SCALE 1:100 @ A0
14TH APRIL 2011

NW BICESTER EXEMPLAR DEVELOPMENT

Type 1 Houses _ Typical Plans
Affordable and Private Accommodation

FARRELLS

ARCHITECTS • PLANNERS • ENGINEERS • 7 ADELPHI STREET LONDON W8 8PL
TEL: 020 7229 5423 • FAX: 020 7723 7029 • WWW.TERRYFARRELL.CO.UK

© FARRELLS 2010