



notes

- The contractor is responsible for checking dimensions, tolerances and references. Any discrepancy to be verified with the Architect before proceeding with the works.
- Where an item is covered by drawings to different scales the larger scale drawing is to be worked to.
- Do not scale drawing. Figured dimensions to be worked to in all cases.

CDM Regulations 2007


ALL current drawings and specifications for the project must be read in conjunction with the Designer's Hazard and Environmental Assessment Record.

Notes:  
For elevations please refer to drawing AA2699C/4.1/231

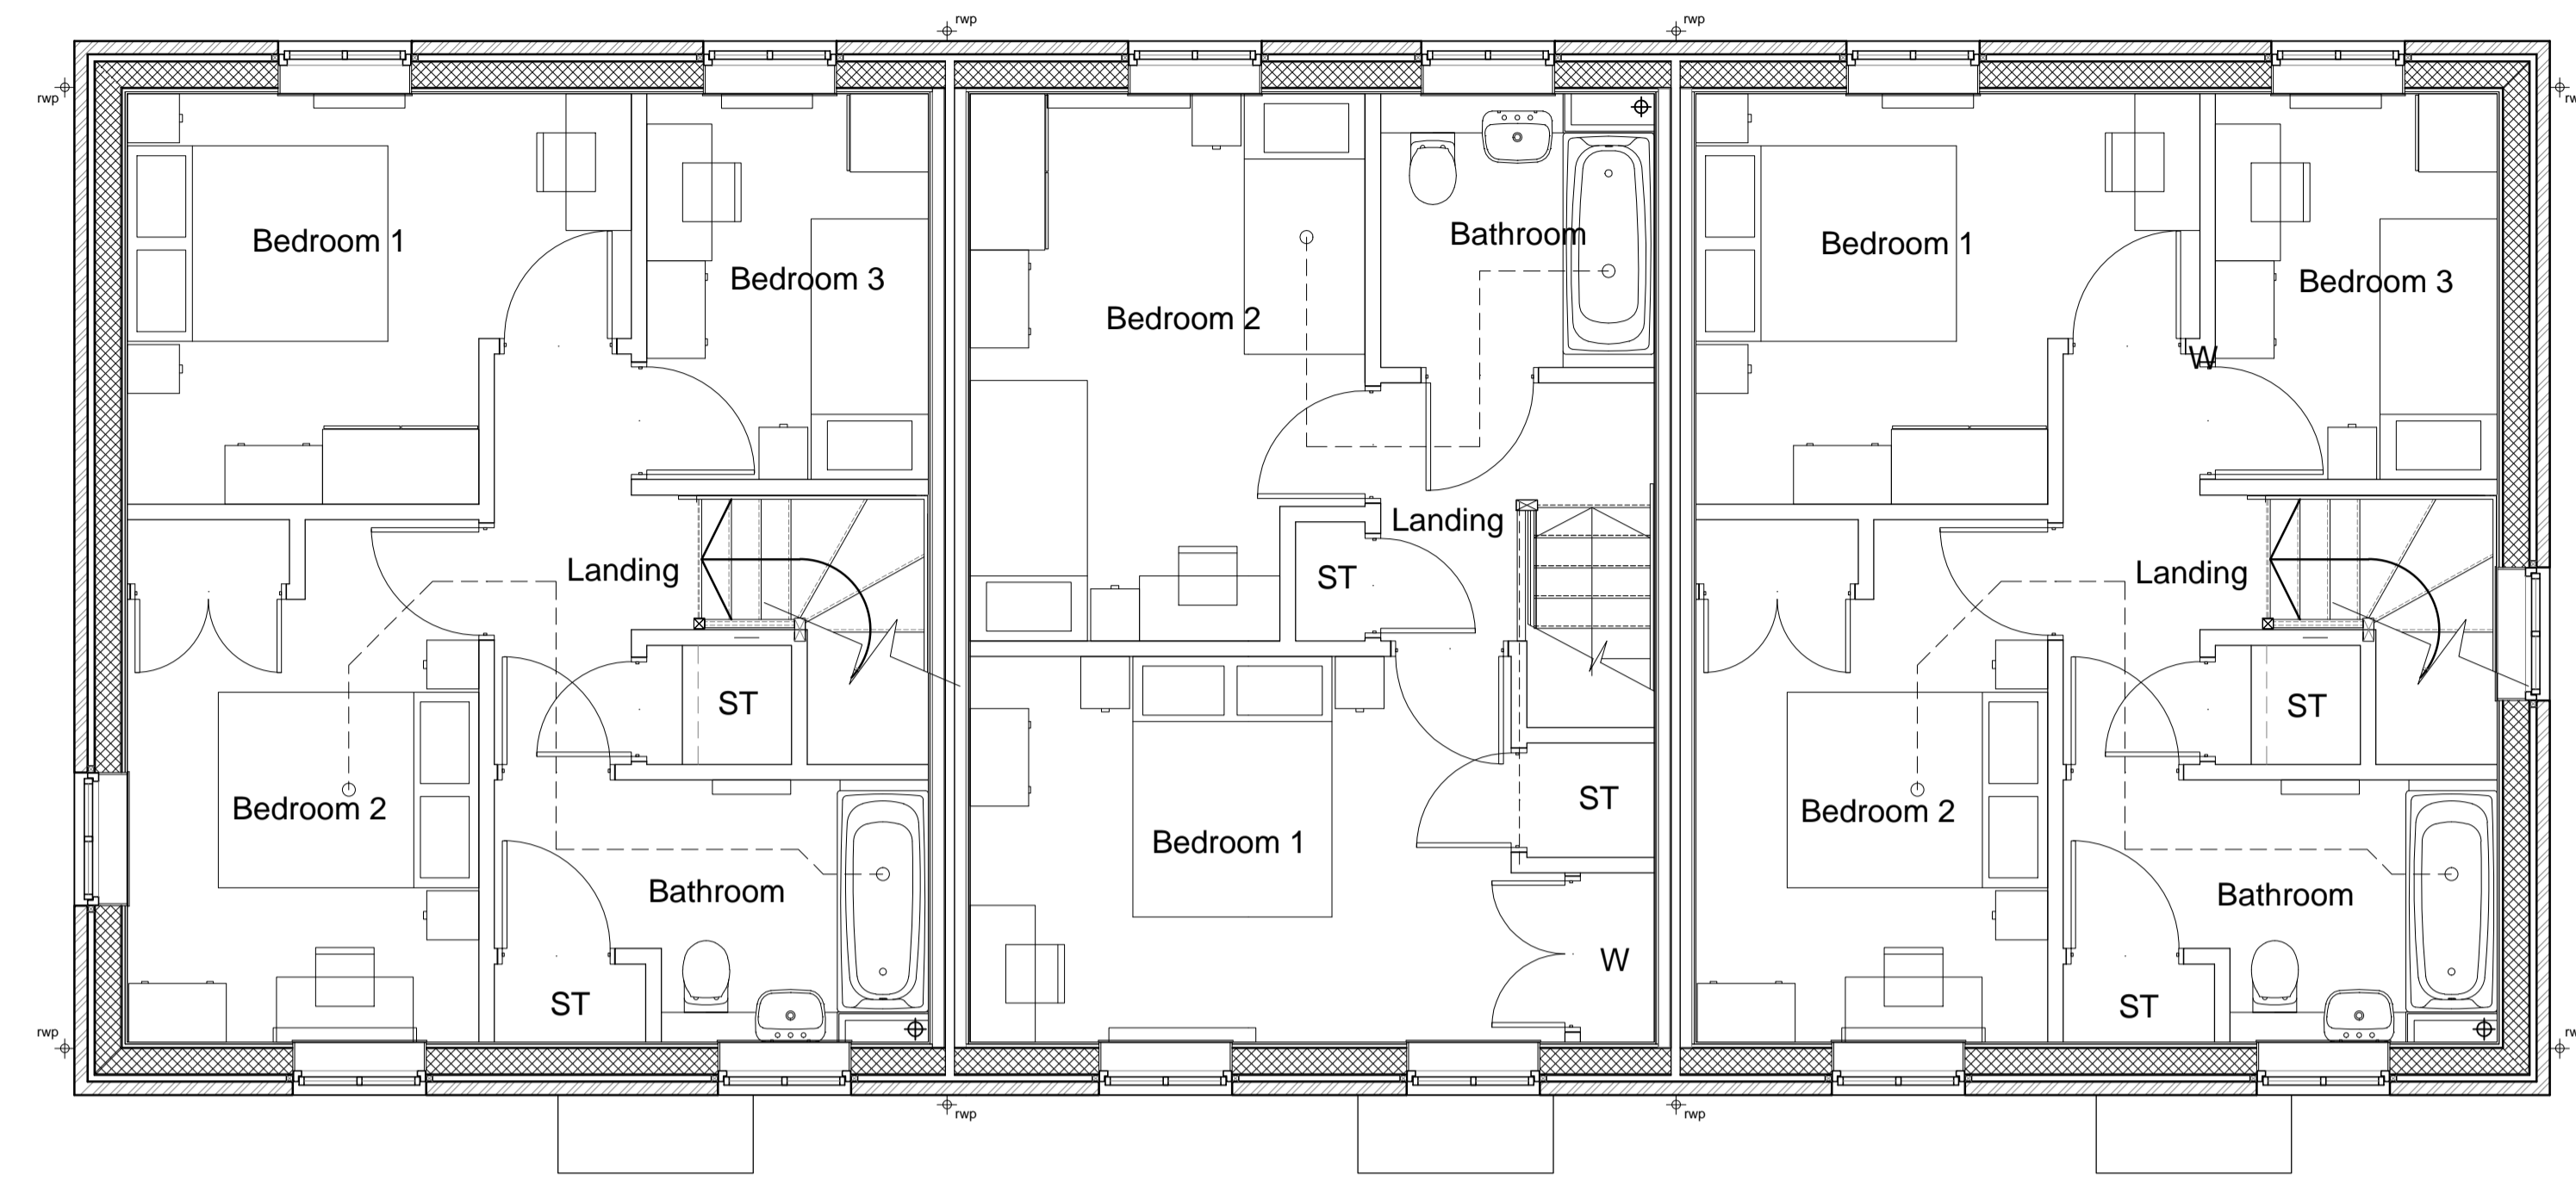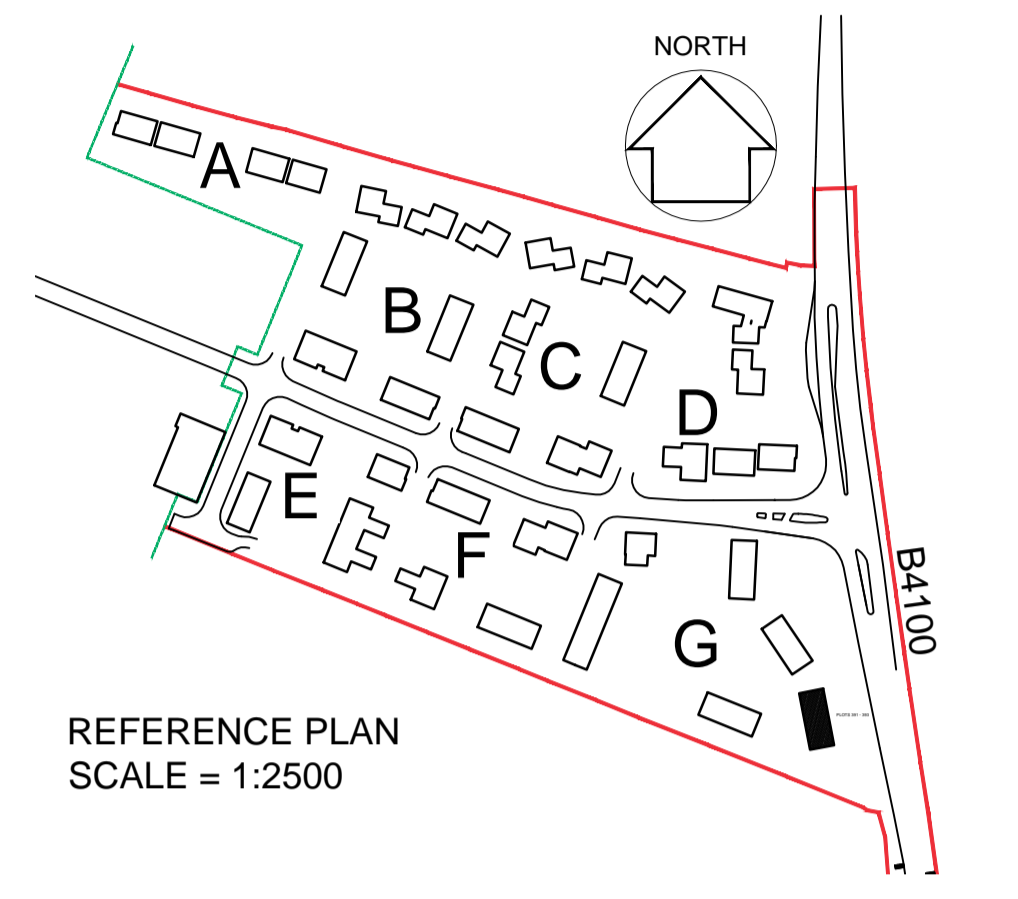


FIRST FLOOR

Rear  
19003

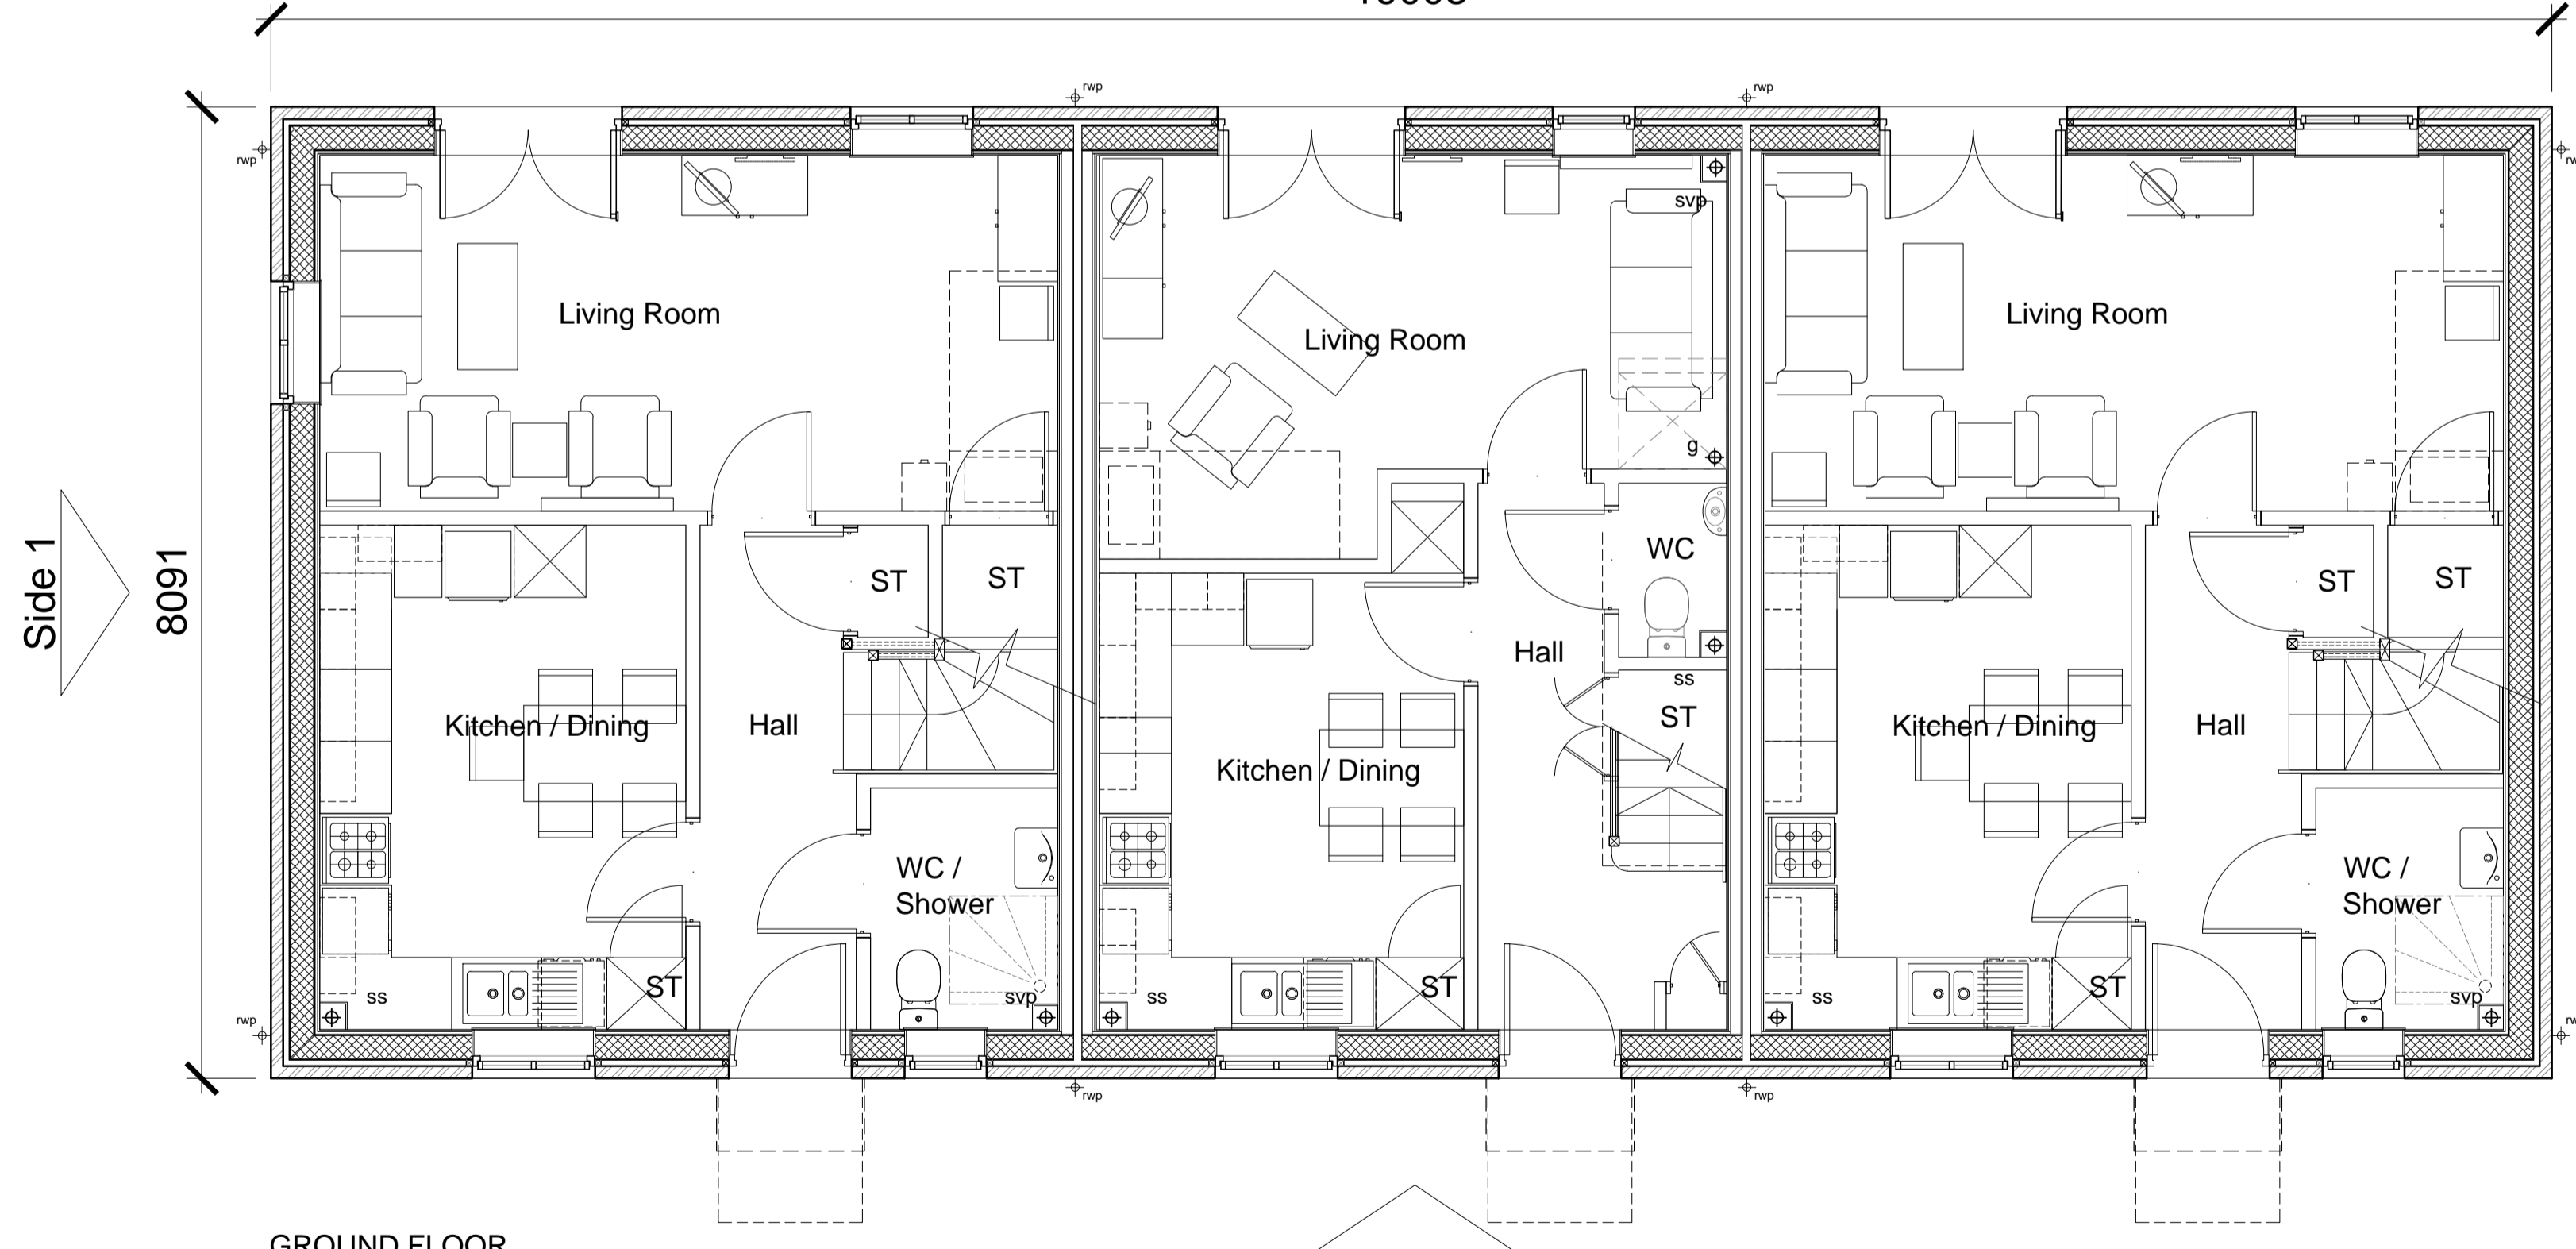

GROUND FLOOR

- |  |  |  |
|--|--|--|
| <b>Plot 393</b><br>3 Bed 5 Person - Affordable | <b>Plot 392</b><br>2 Bed 4 Person - Affordable | <b>Plot 391</b><br>3 Bed 5 Person - Affordable |
| TYPE - 3                                       |  |  |
| WALLS - 1/2 Render; 1/2 Timber cladding        |  |  |
| ROOF - Gable [Slate]                           |  |  |

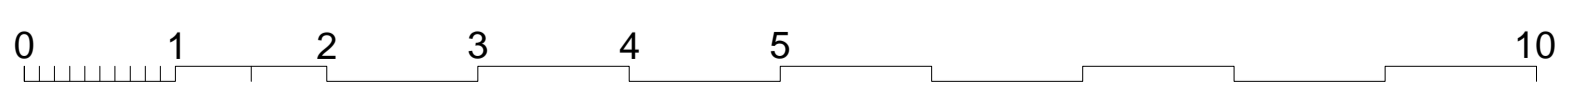

22-01-13	A	Minor amendments status changed to planning
		DGH/JW
date	rev	revision/author/checker

purpose of issue  
**PLANNING**

project  
**BICESTER ECO TOWN  
EXEMPLAR SITE**

drawing  
**GA FLOOR PLANS  
PLOTS 391 & 393**

drawing no <b>AA2699C/4.1/331</b>	rev <b>A</b>
drawn ILA	checked
scale @ A1 1:50	date JAN 2013

PRP Architects ©  
10 Lindsey Street  
Smithfield  
London  
EC1A 9EP  
T +44 (0)20 7653 1200  
F +44 (0)20 7653 1201  
lon.prp@prparchitects.co.uk