



notes

- The contractor is responsible for checking dimensions, tolerances and references. Any discrepancy to be verified with the Architect before proceeding with the works.
- Where an item is covered by drawings to different scales the larger scale drawing is to be worked to.
- Do not scale drawing. Figured dimensions to be worked to in all cases.


CDM Regulations 2007

ALL current drawings and specifications for the project must be read in conjunction with the Designer's Hazard and Environmental Assessment Record.

Notes:
For elevations please refer to drawing AA2699C/4.1/230

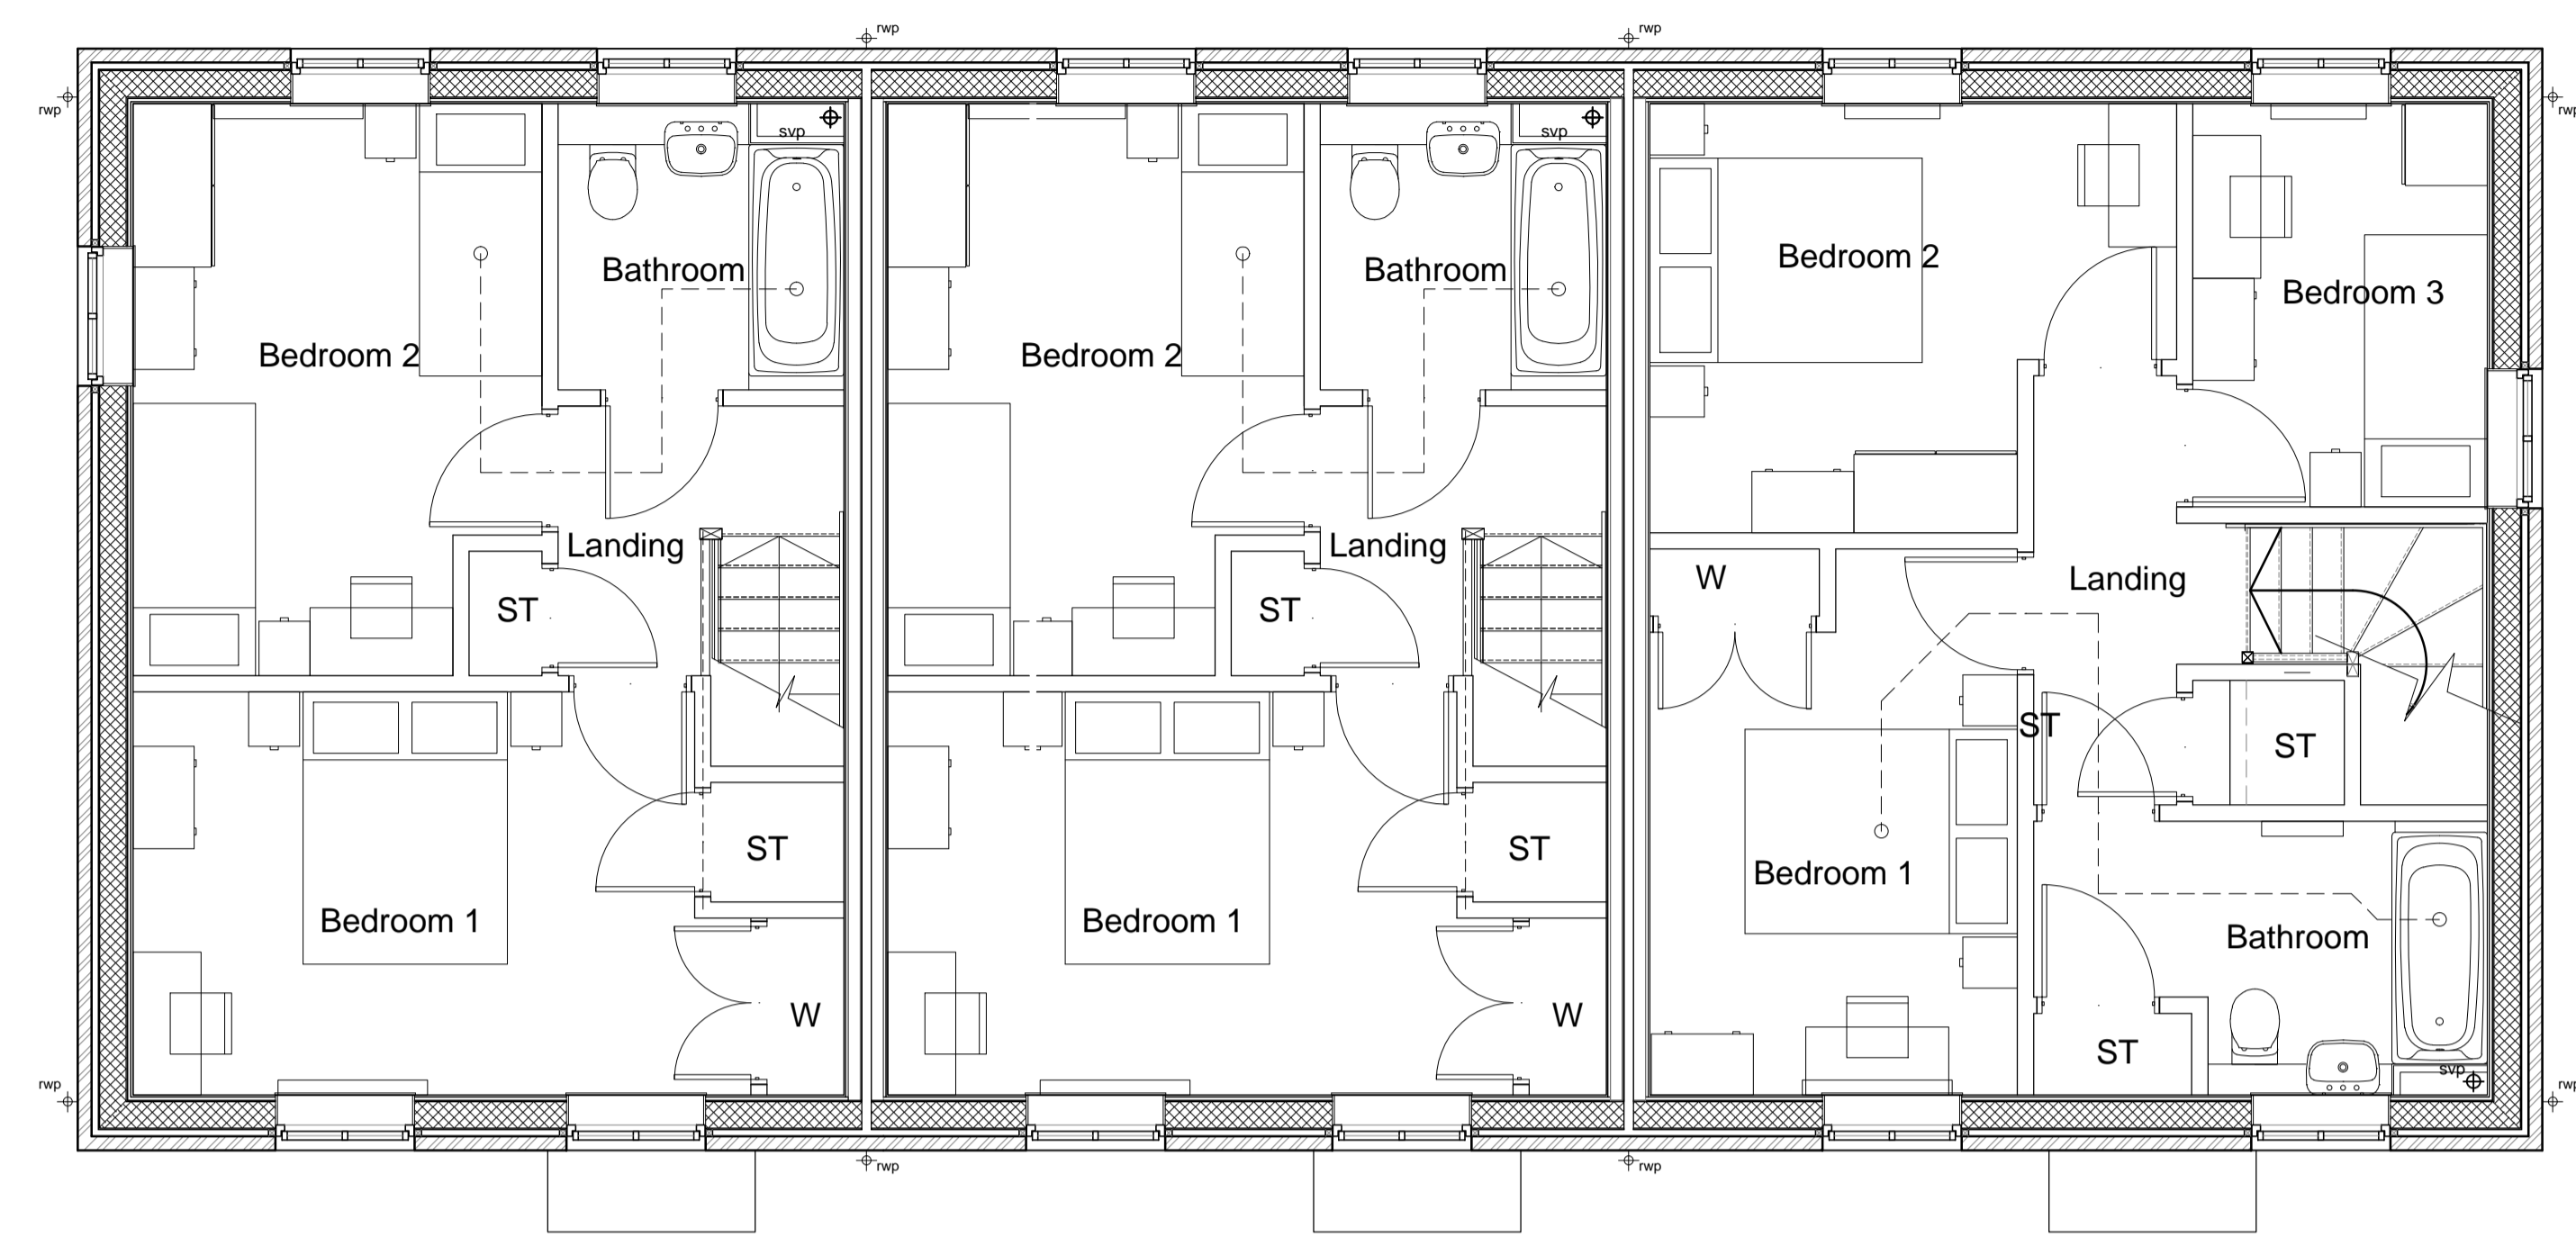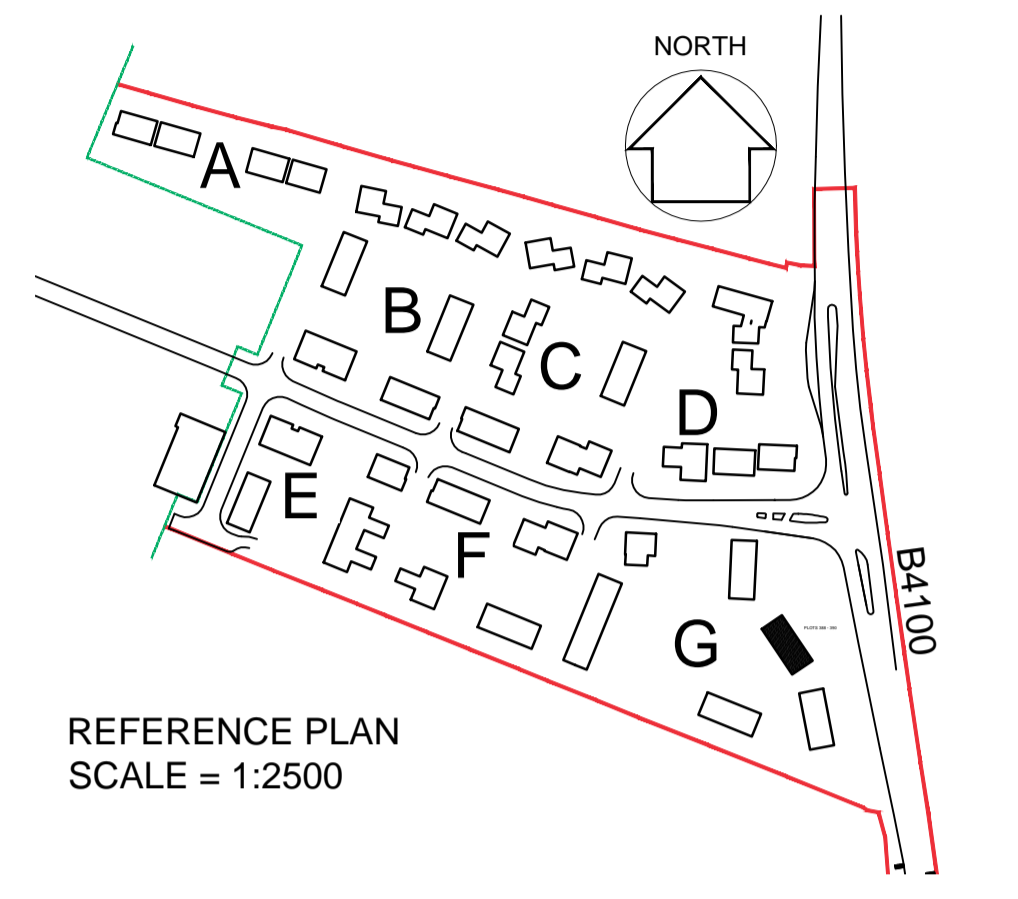


FIRST FLOOR

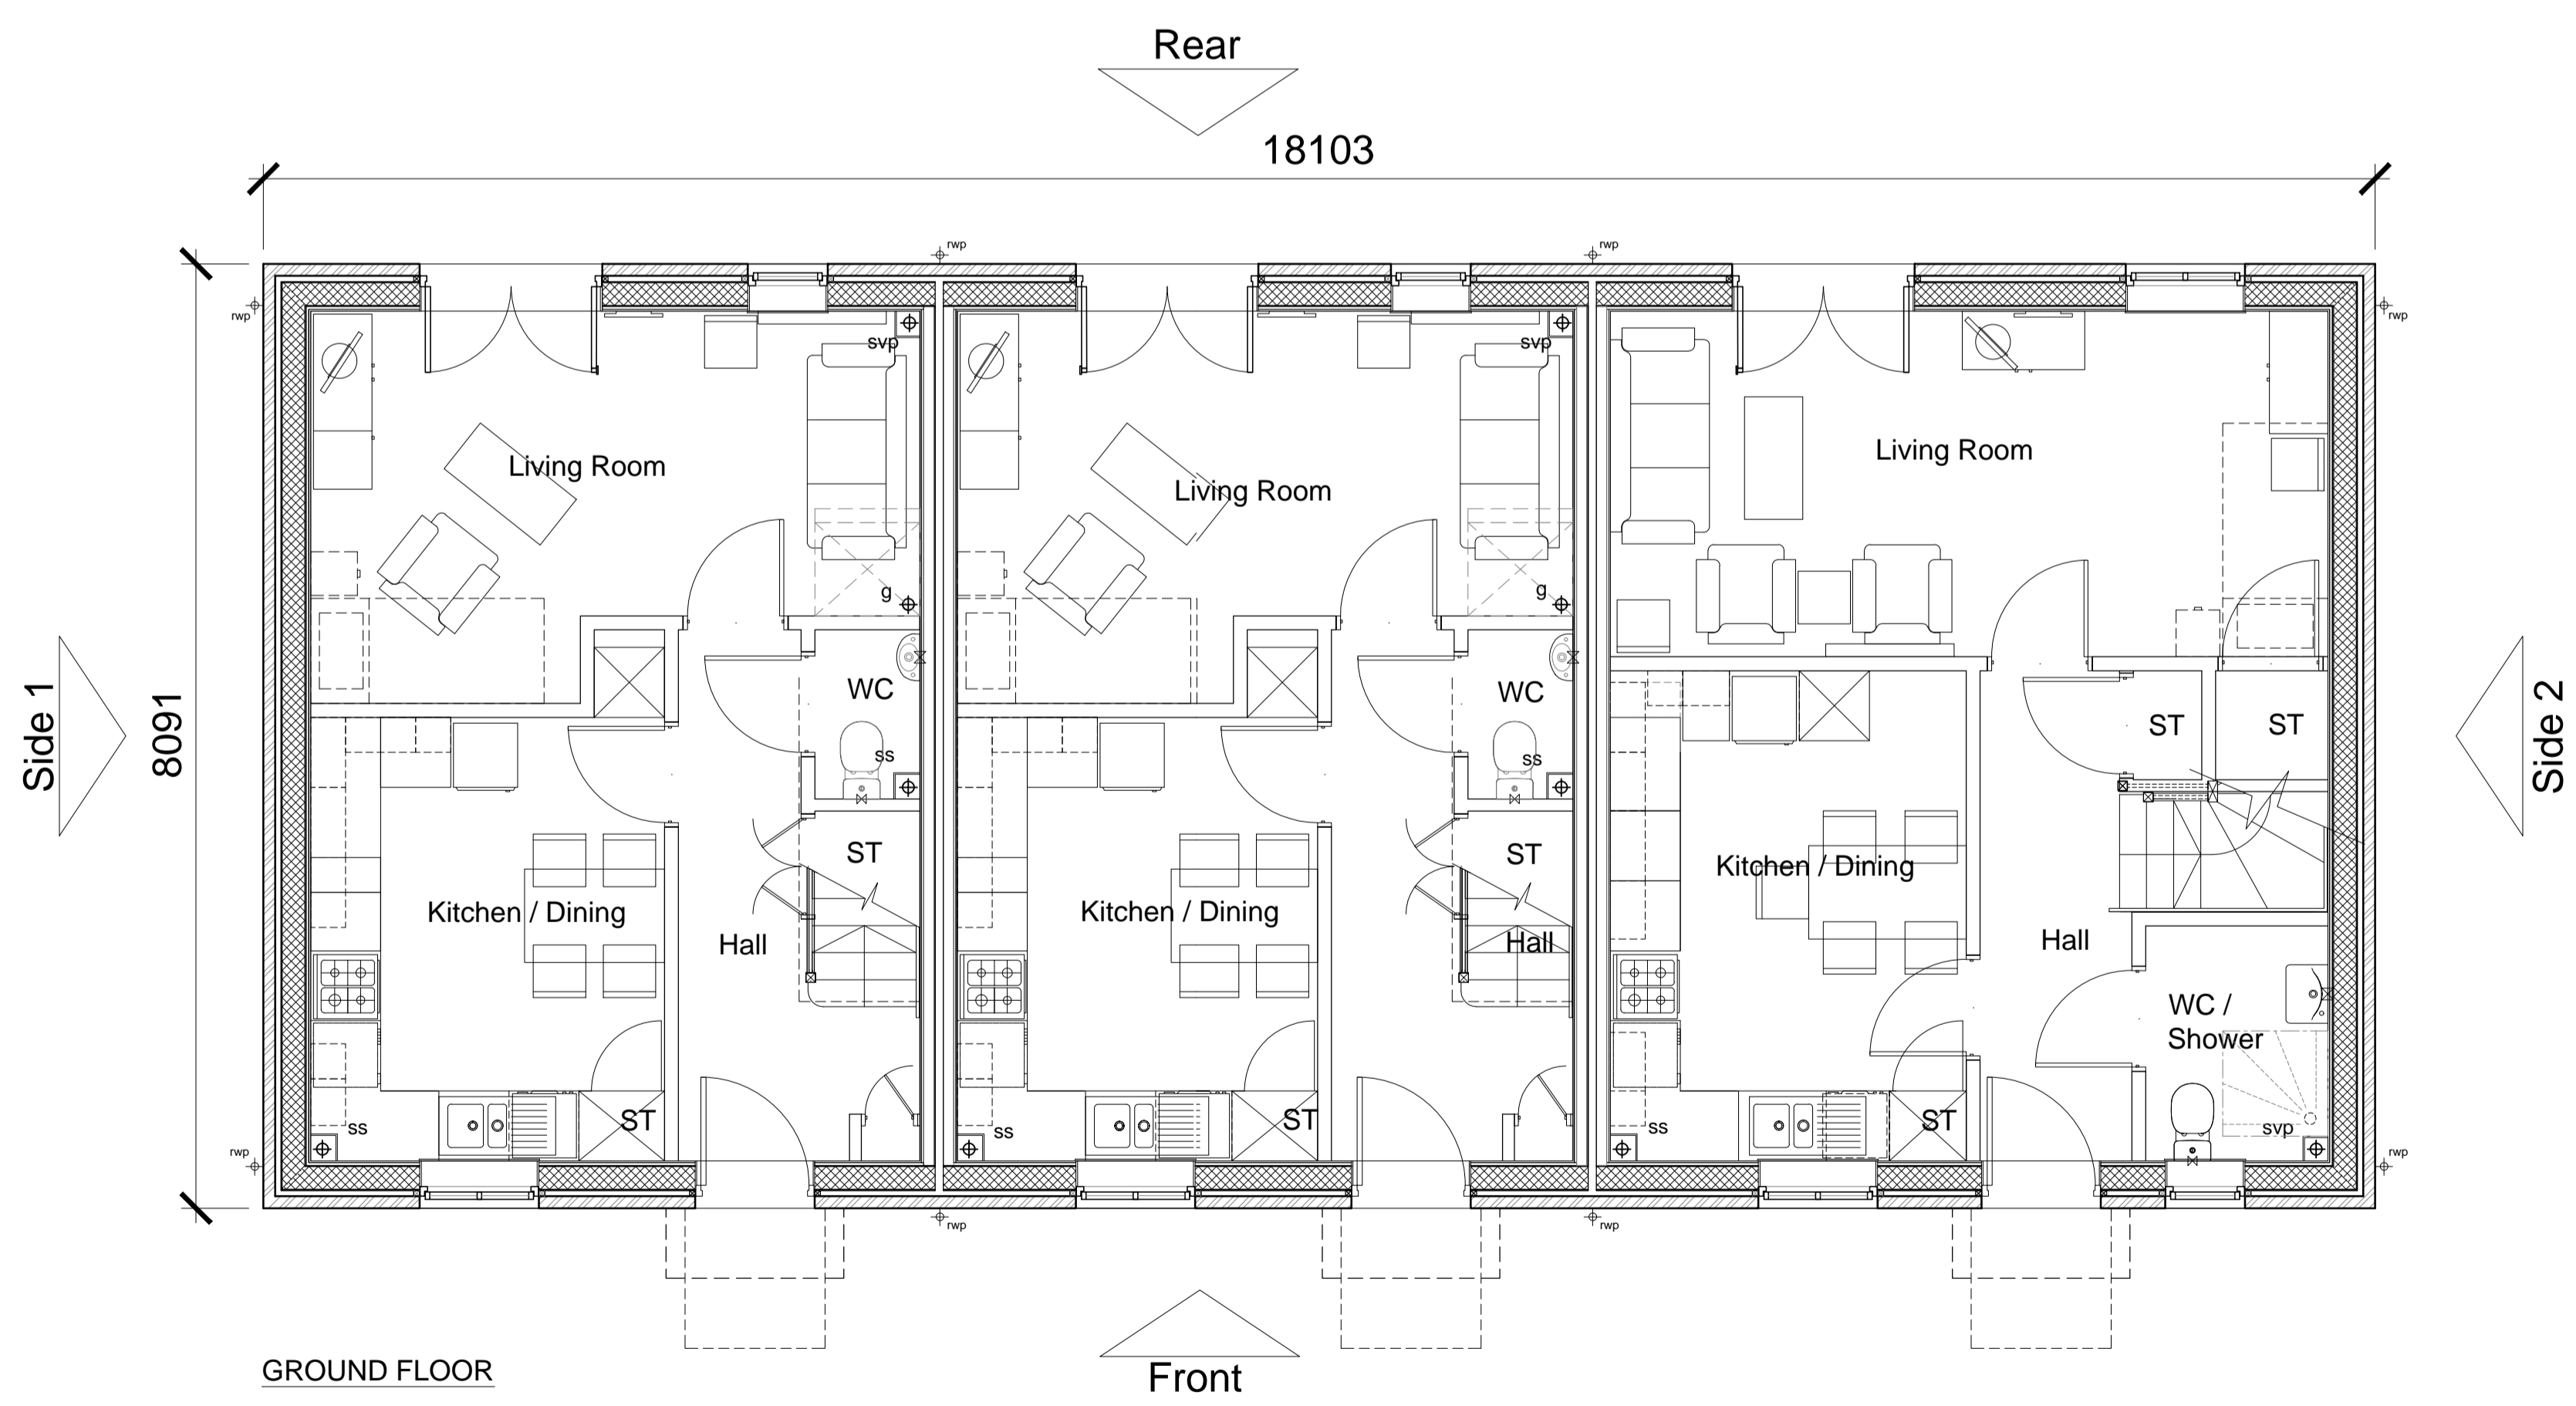

GROUND FLOOR

- | | | |
|--|--|--|
| Plot 390 2 Bed 4 Person - Affordable | Plot 389 2 Bed 4 Person - Affordable | Plot 388 3 Bed 5 Person - Affordable |
| TYPE - 3 | | |
| WALLS - 1/2 Render; 1/2 Timber cladding | | |
| ROOF - Gable [Slate] | | |

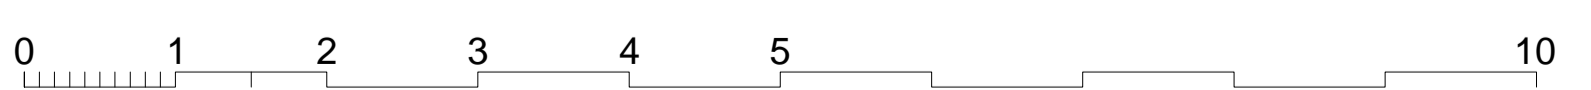

| | | |
|----------|-----|---|
| 22-01-13 | A | Minor amendments status changed to planning |
| | | DGH/JW |
| date | rev | revision/author/checker |

purpose of issue
PLANNING

project
**BICESTER ECO TOWN
EXEMPLAR SITE**

drawing
**GA FLOOR PLANS
PLOTS 388 & 390**

| | |
|--------------------------------------|------------------|
| drawing no AA2699C/4.1/330 | rev A |
| drawn ILA | checked |
| scale @ A1 1:50 | date JAN 2013 |

PRP Architects ©
10 Lindsey Street
Smithfield
London
EC1A 9EP
T +44 (0)20 7653 1200
F +44 (0)20 7653 1201
lon.prp@prparchitects.co.uk