
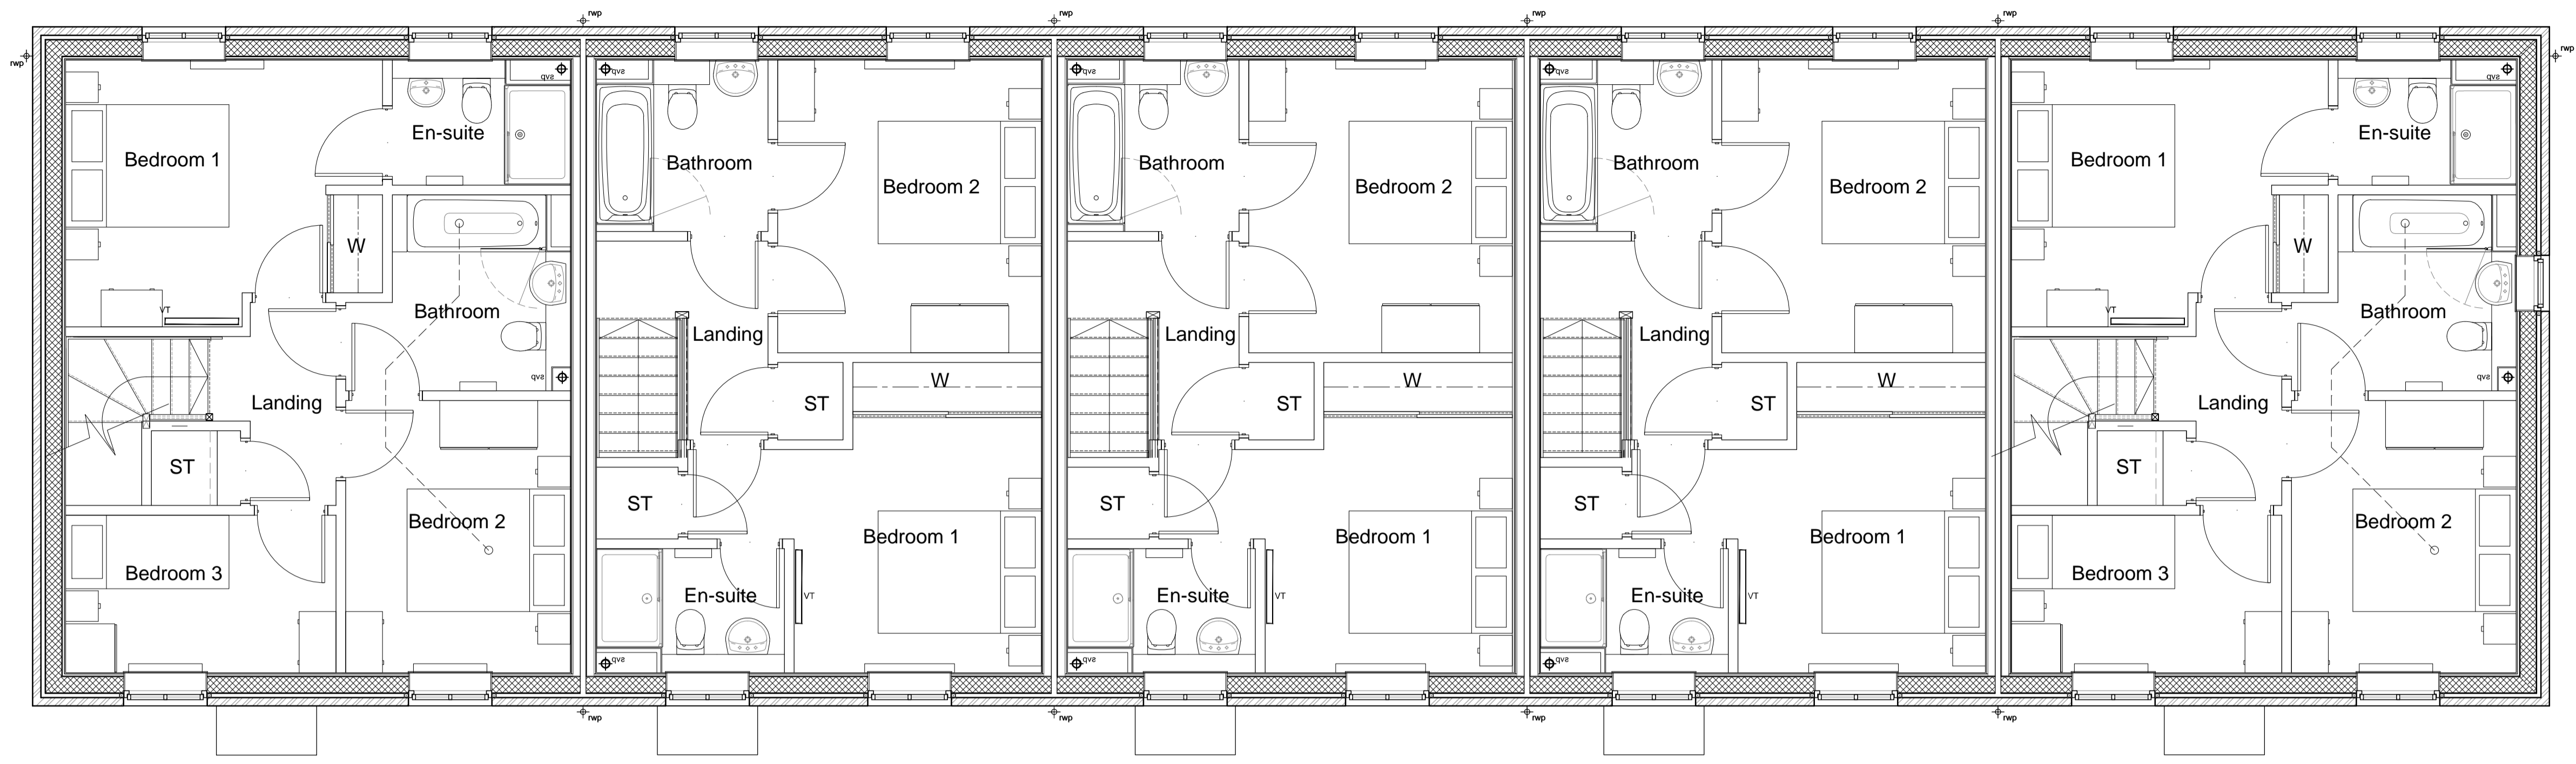


notes

- The contractor is responsible for checking dimensions, tolerances and references. Any discrepancy to be verified with the Architect before proceeding with the works.
- Where an item is covered by drawings to different scales the larger scale drawing is to be worked to.
- Do not scale drawing. Figured dimensions to be worked to in all cases.


CDM Regulations 2007
 ALL current drawings and specifications for the project must be read in conjunction with the Designer's Hazard and Environmental Assessment Record.

Notes:
 For elevations please refer to drawing AA2699C/4.1/226

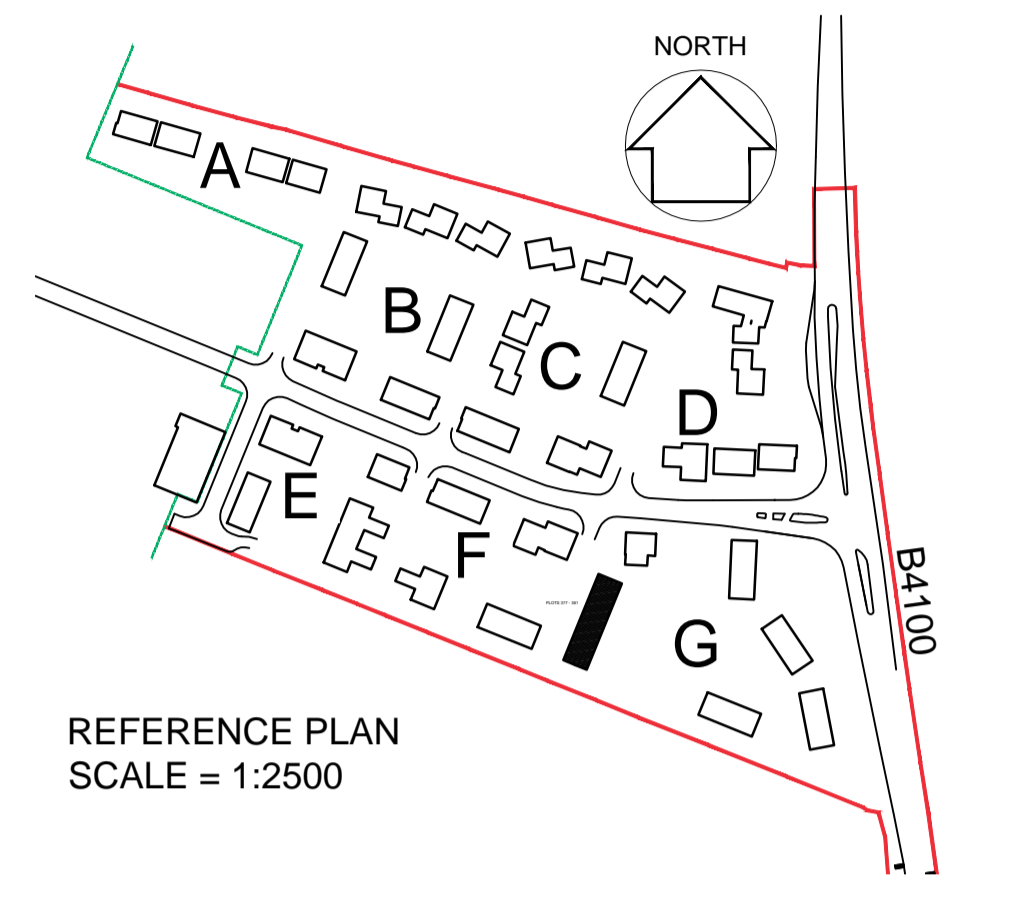


FIRST FLOOR

Rear
 30815

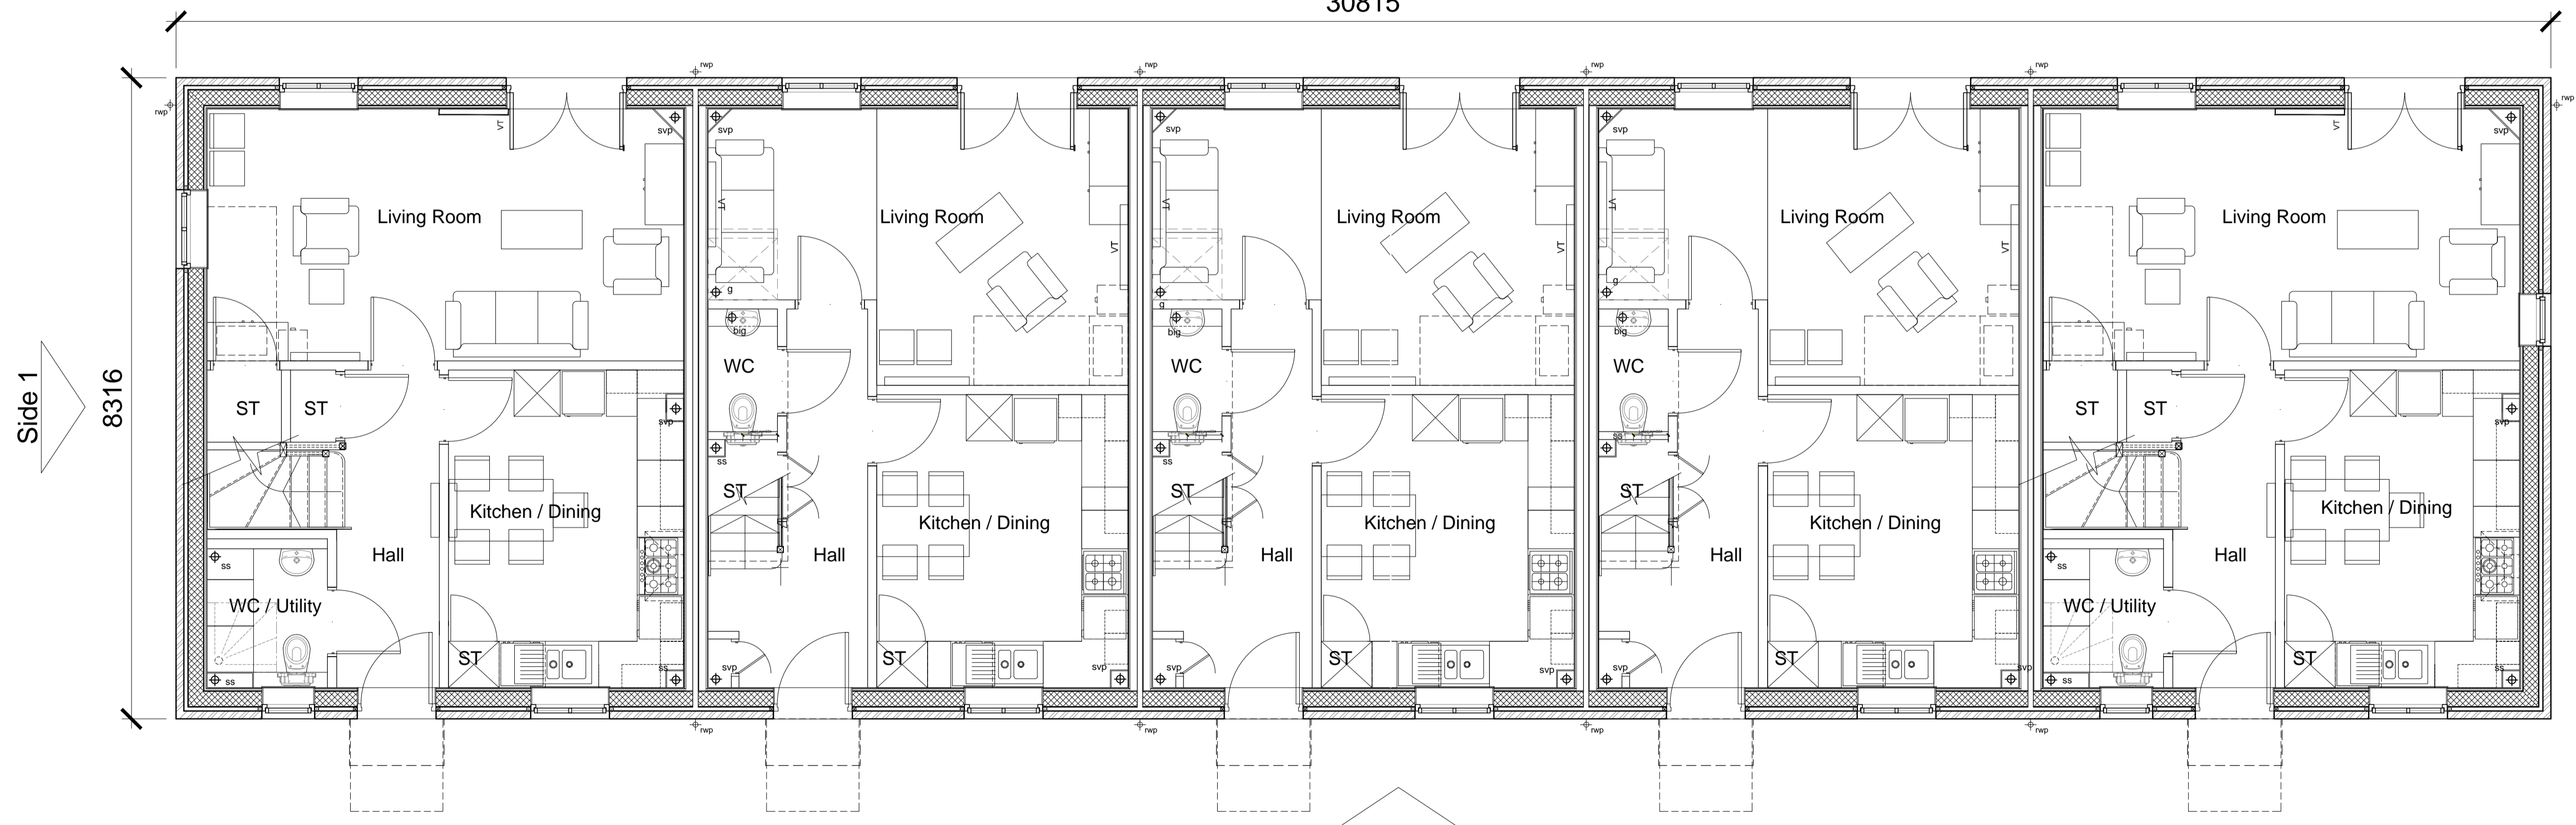

GROUND FLOOR

- | | | | | |
|--|---|---|---|---|
| Plot 377
3 Bed 5 Person - Private
TYPE - 3
WALLS - 1/2 Render; 1/2 Timber cladding
ROOF - Gable [Slate] | Plot 378
2 Bed 4 Person - Private | Plot 379
2 Bed 4 Person - Private | Plot 380
2 Bed 4 Person - Private | Plot 381
3 Bed 5 Person - Private |
|--|---|---|---|---|

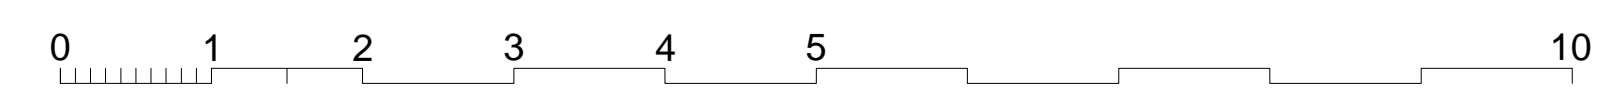

22-01-13	A	Minor amendments status changed to planning
date	rev	revision/author/checker

purpose of issue
PLANNING

project
**BICESTER ECO TOWN
 EXEMPLAR SITE**

drawing
**GA FLOOR PLANS
 PLOTS 377 & 381**

drawing no AA2699C/4.1/326	rev A
drawn ILA	checked
scale @ A1 1:50	date JAN 2013

PRP Architects ©
 10 Lindsey Street
 Smithfield
 London
 EC1A 9HP
 T +44 (0)20 7653 1200
 F +44 (0)20 7653 1201
 ion.prp@prparchitects.co.uk