




notes

- The contractor is responsible for checking dimensions, tolerances and references. Any discrepancy to be verified with the Architect before proceeding with the works.
- Where an item is covered by drawings to different scales the larger scale drawing is to be worked to.
- Do not scale drawing. Figured dimensions to be worked to in all cases.


CDM Regulations 2007

ALL current drawings and specifications for the project must be read in conjunction with the Designer's Hazard and Environmental Assessment Record.

Notes:
For elevations please refer to drawing AA2699C/4.1/221

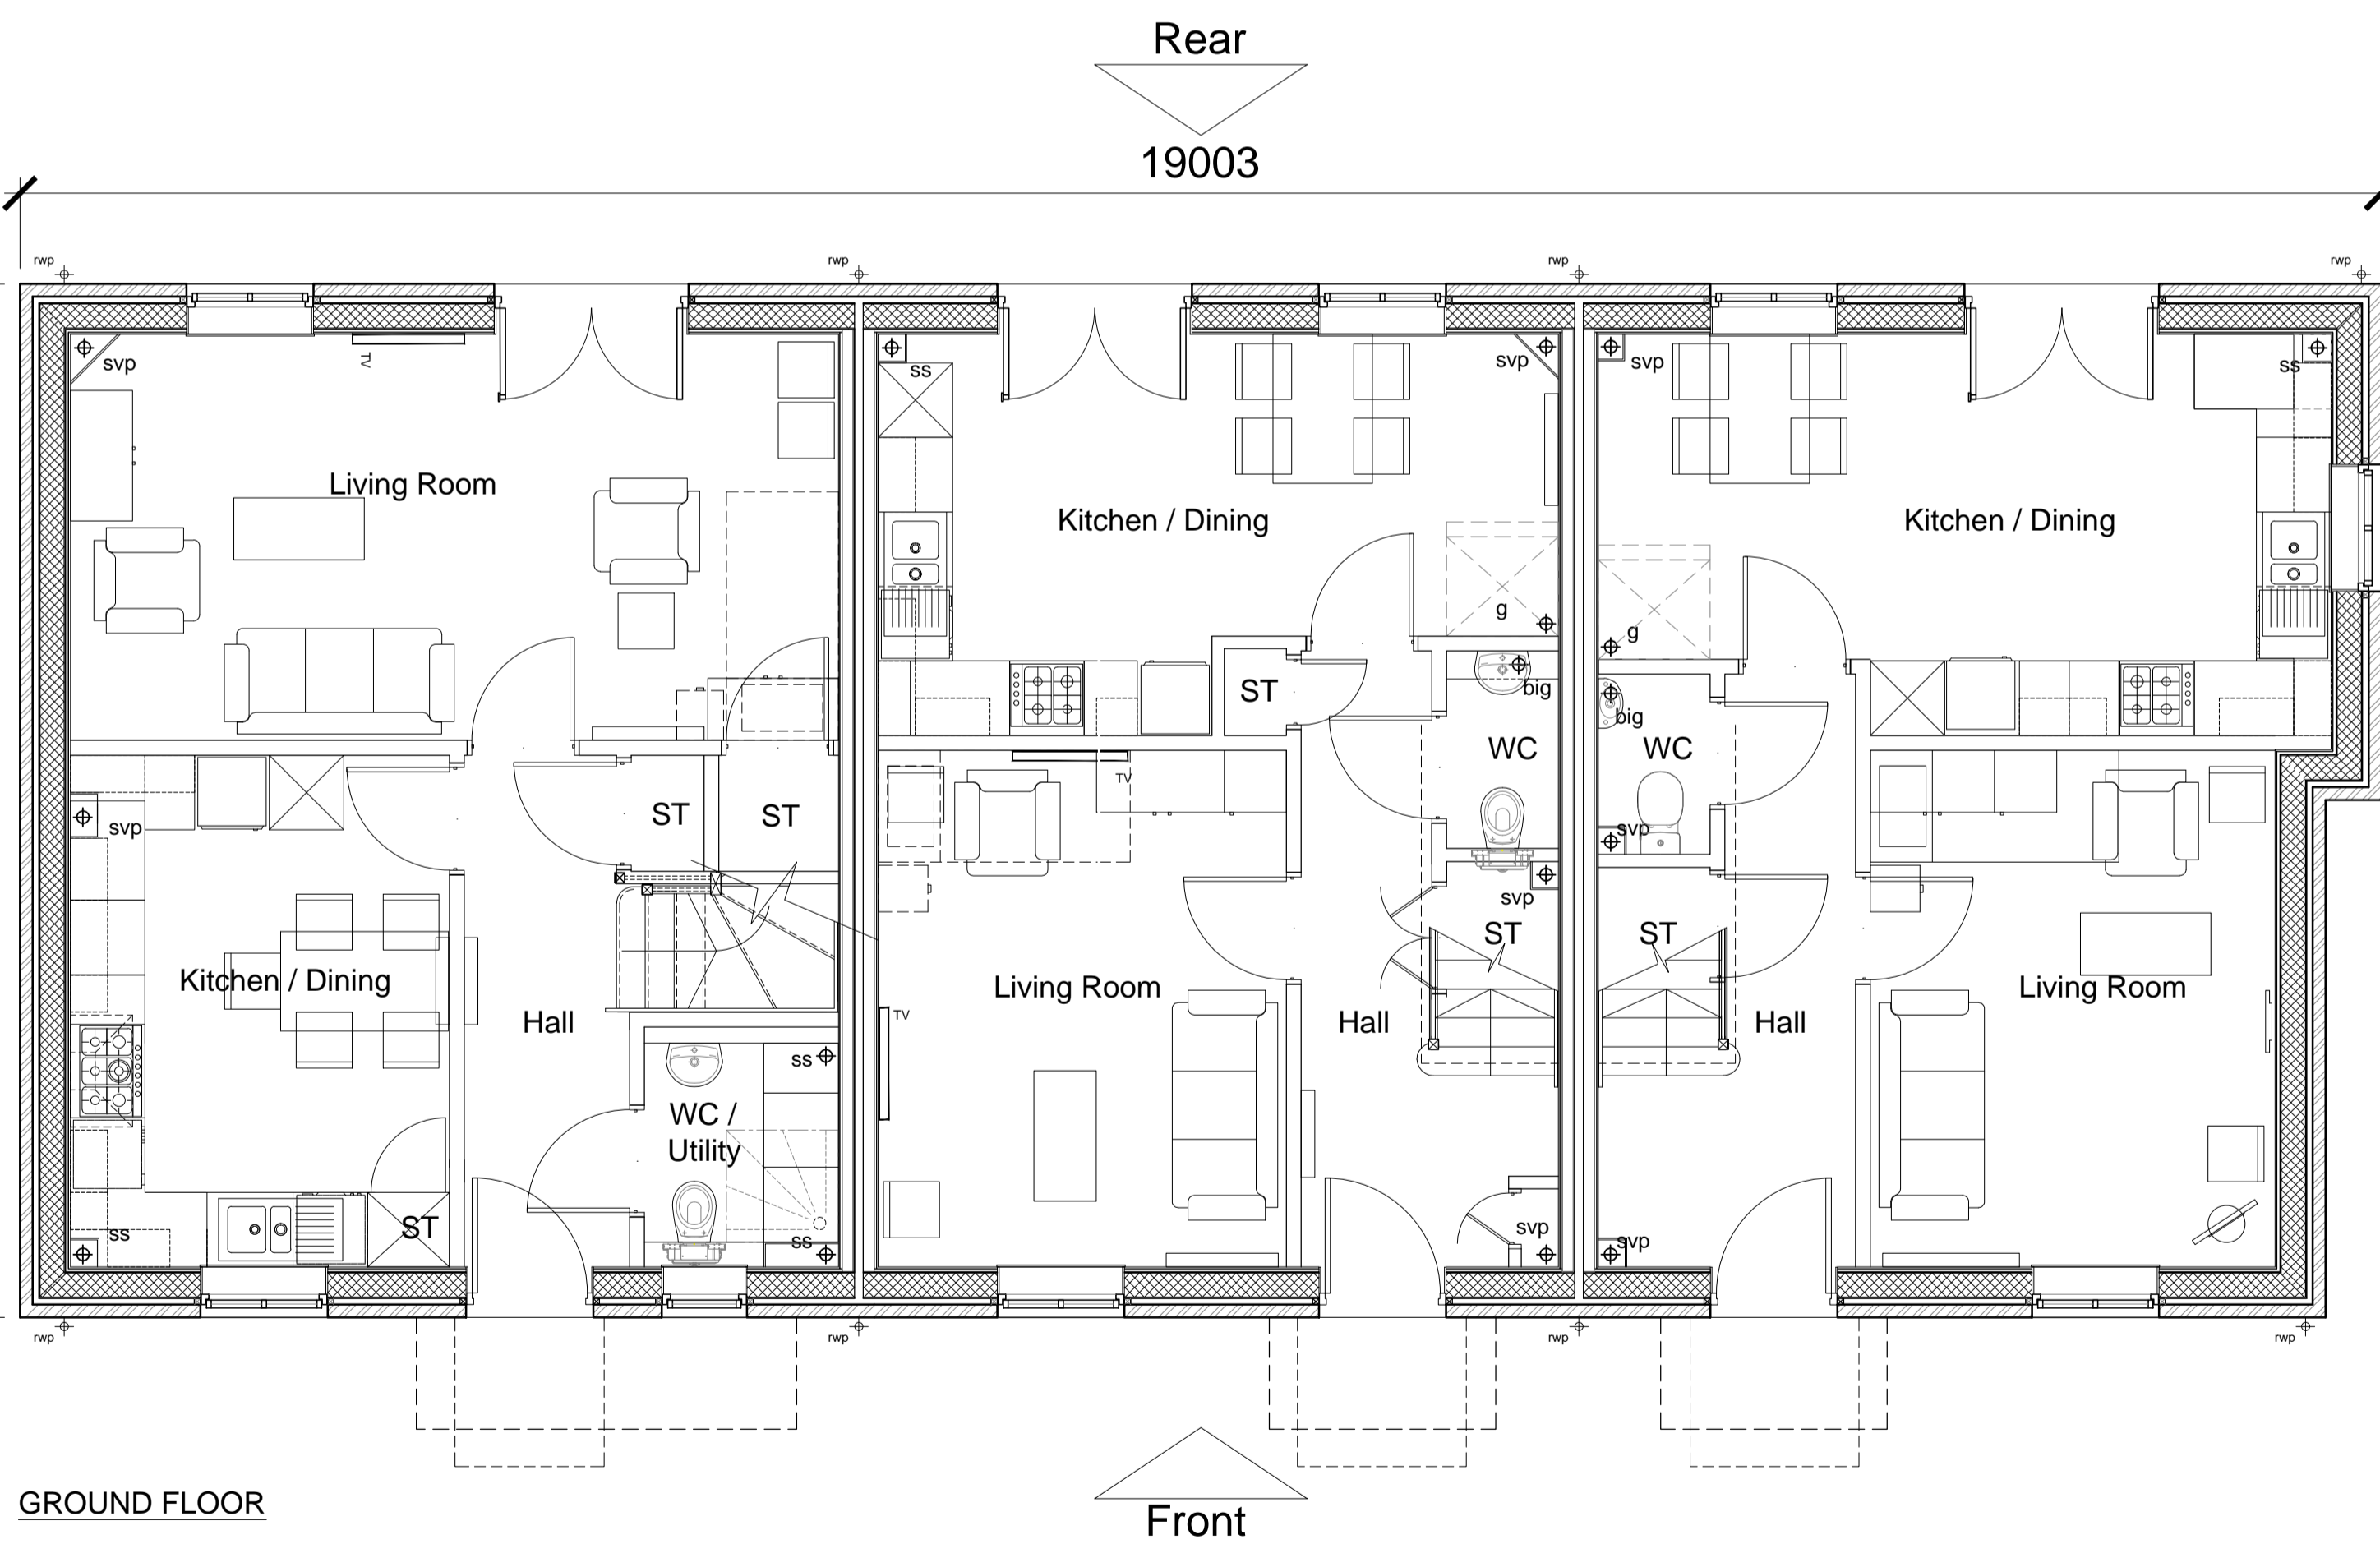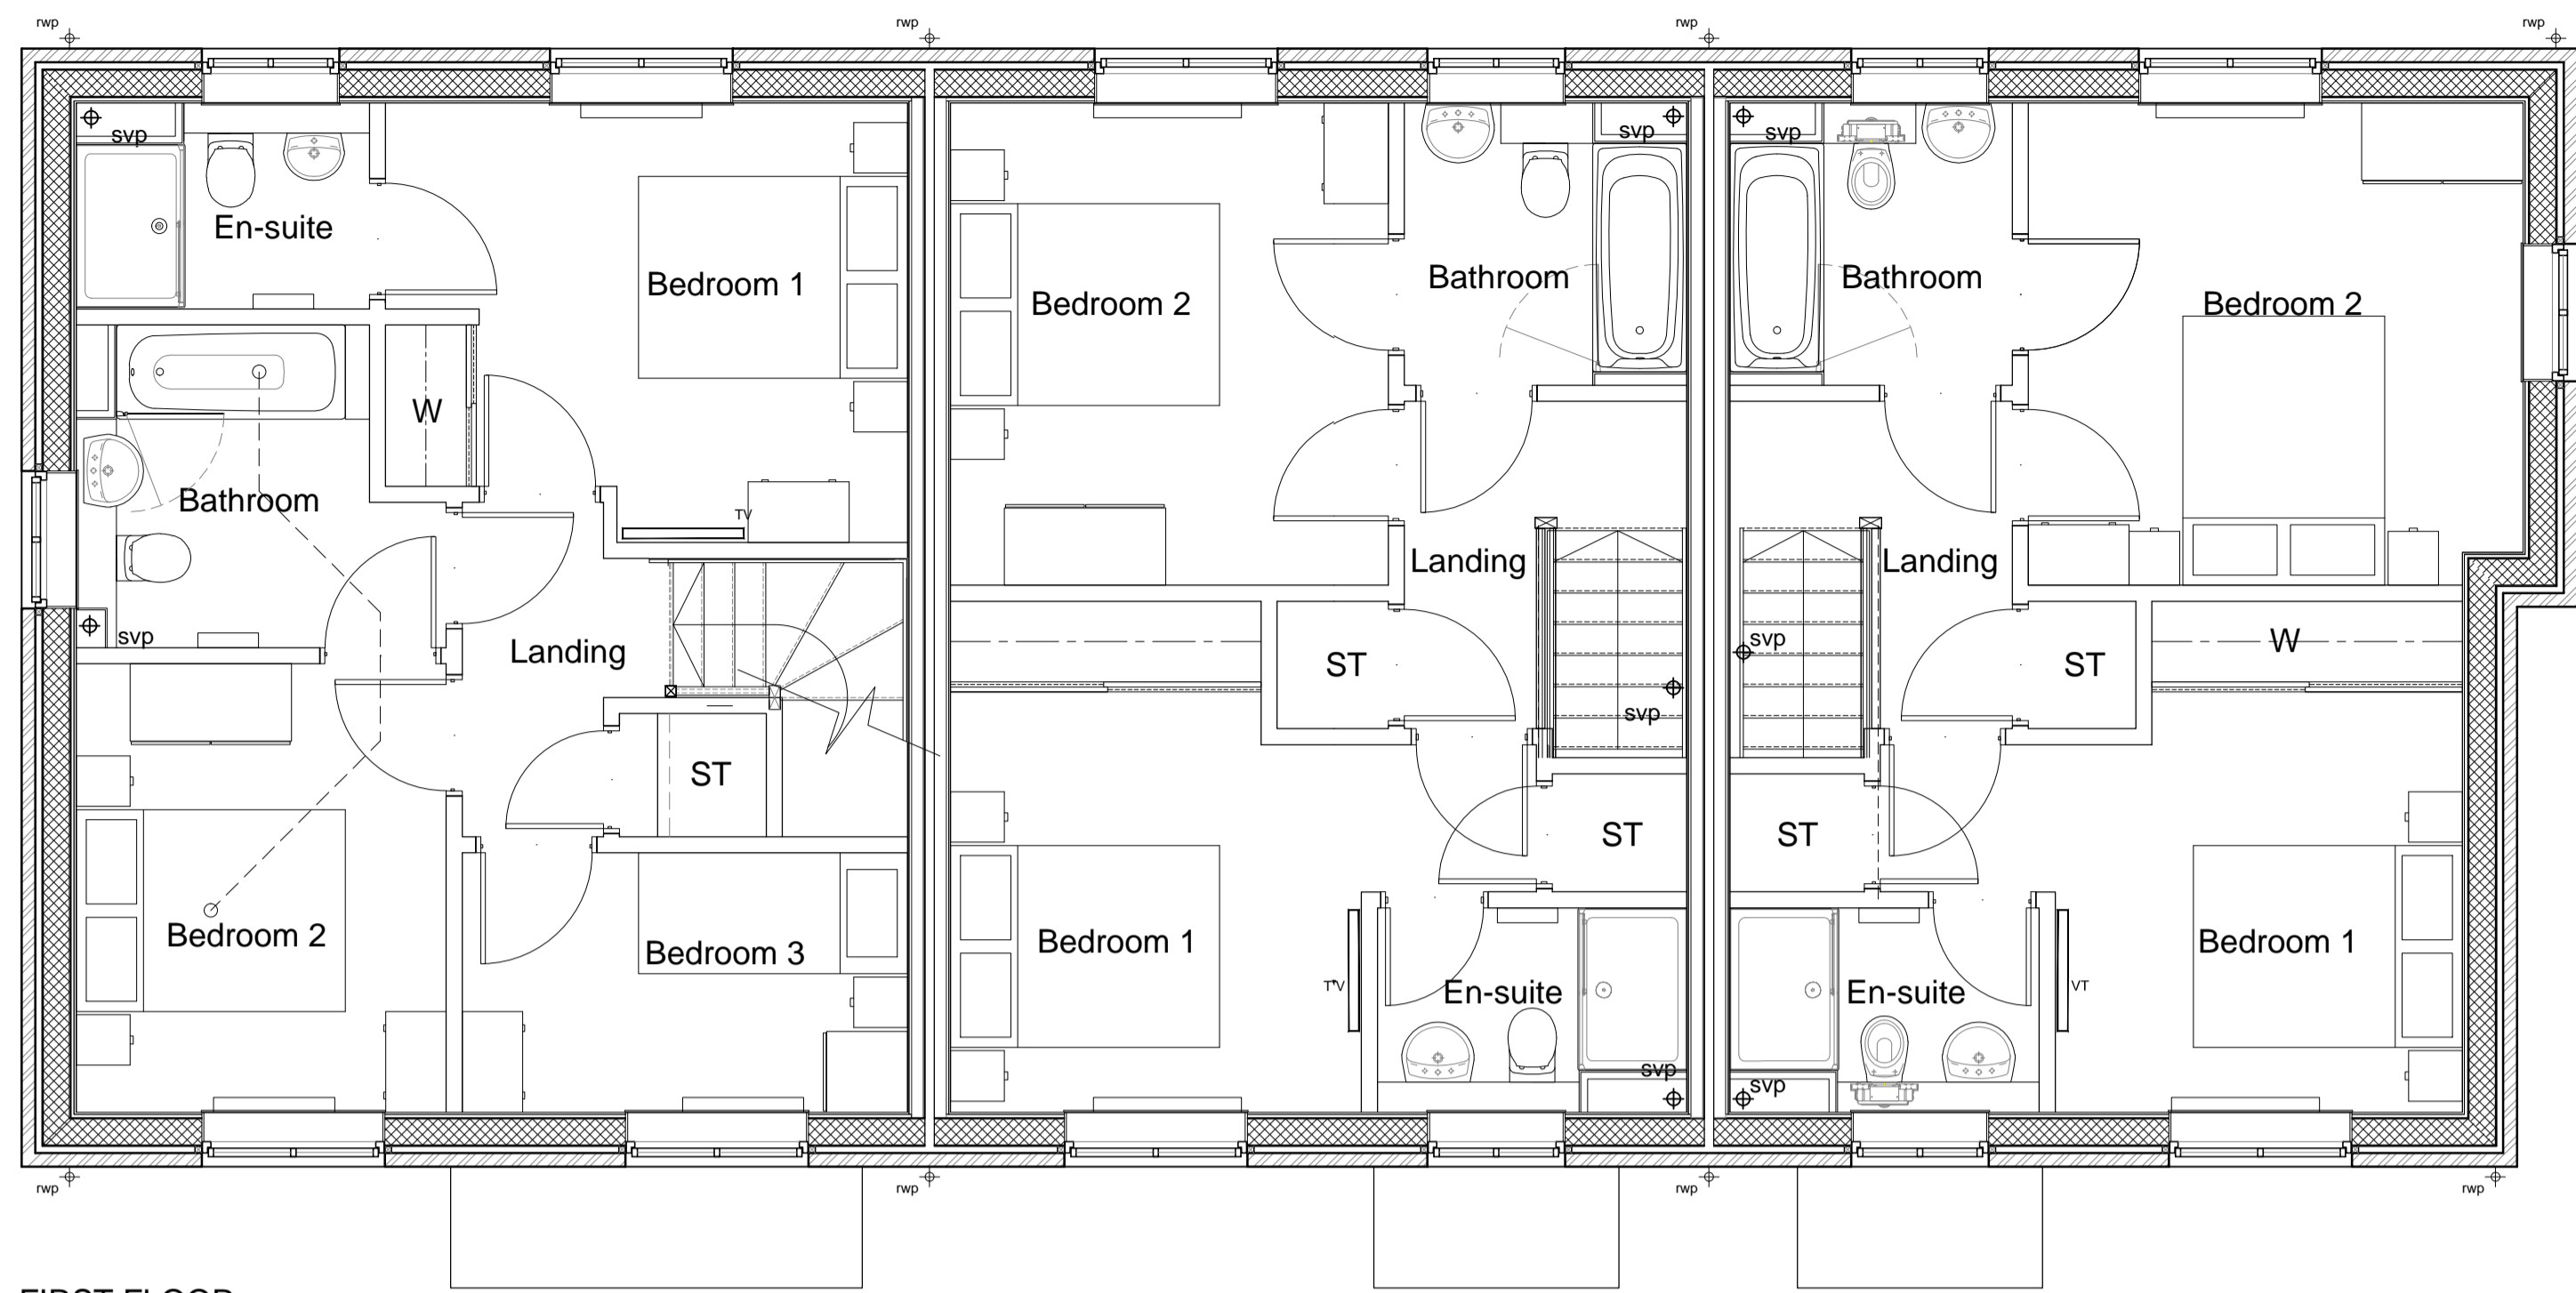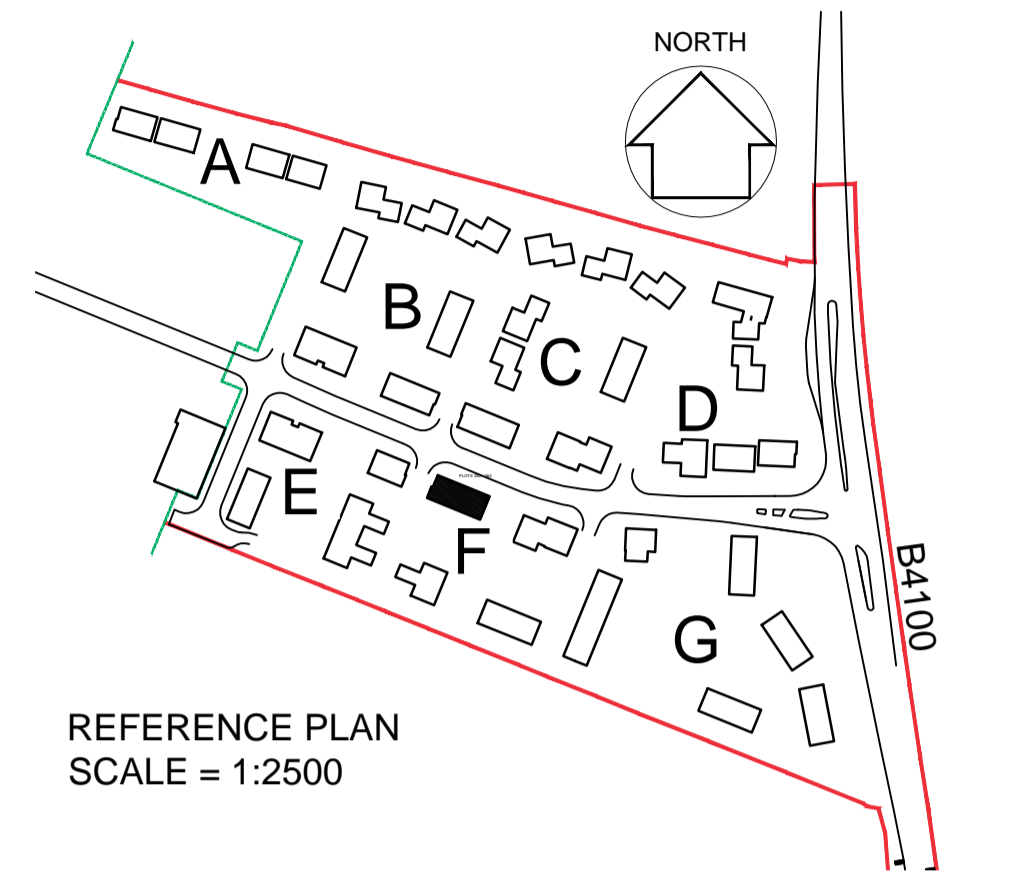

Plot 364 3 Bed 5 Person - Private TYPE - 1 WALLS - Bekstone ROOF - Gable [Slate]	Plot 363 2 Bed 4 Person [V2] - Private	Plot 362 2 Bed 4 Person [Bay][V2] - Private
---	--	---

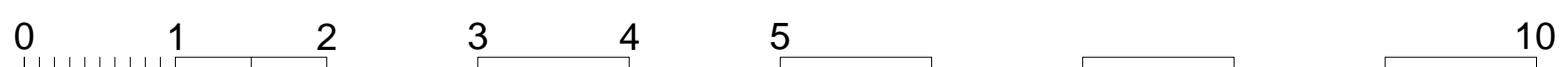

date	rev	revision/author/checker
20-02-13	B	Window to bathroom plot 364 added DGH/JW
22-01-13	A	Minor amendments status changed to planning DGH/JW

purpose of issue
PLANNING

project
**BICESTER ECO TOWN
EXEMPLAR SITE**

drawing
**GA FLOOR PLANS
PLOTS 362 - 364**

drawing no AA2699C/4.1/321	rev B
drawn ILA	checked
scale @ A1 1:50	date JAN 2013

PRP Architects ©
10 Lindsey Street
Smithfield
London
EC2A 9EP
T +44 (0)20 7653 1200
F +44 (0)20 7653 1201
lon.prp@prparchitects.co.uk