


notes

- The contractor is responsible for checking dimensions, tolerances and references. Any discrepancy to be verified with the Architect before proceeding with the works.
- Where an item is covered by drawings to different scales the larger scale drawing is to be worked to.
- Do not scale drawing. Figured dimensions to be worked to in all cases.


CDM Regulations 2007

ALL current drawings and specifications for the project must be read in conjunction with the Designer's Hazard and Environmental Assessment Record.

Notes:
For elevations please refer to drawing AA2699C/4.1/215

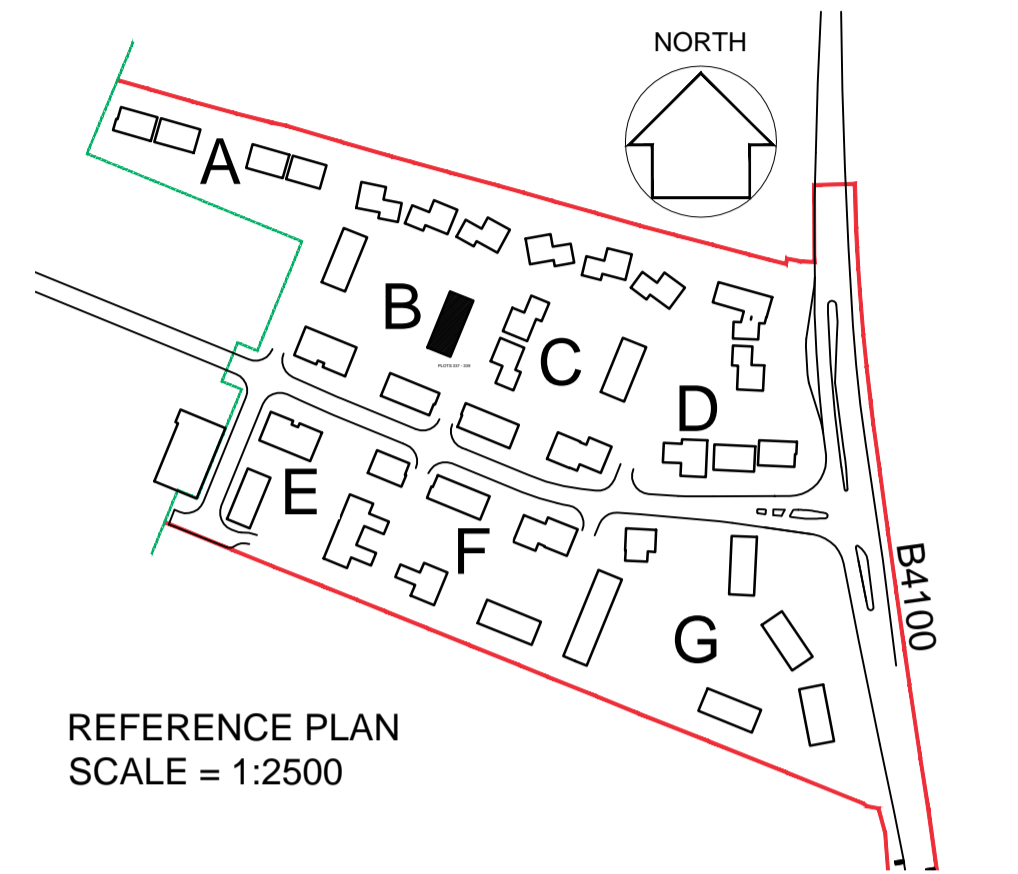


REFERENCE PLAN
SCALE = 1:2500

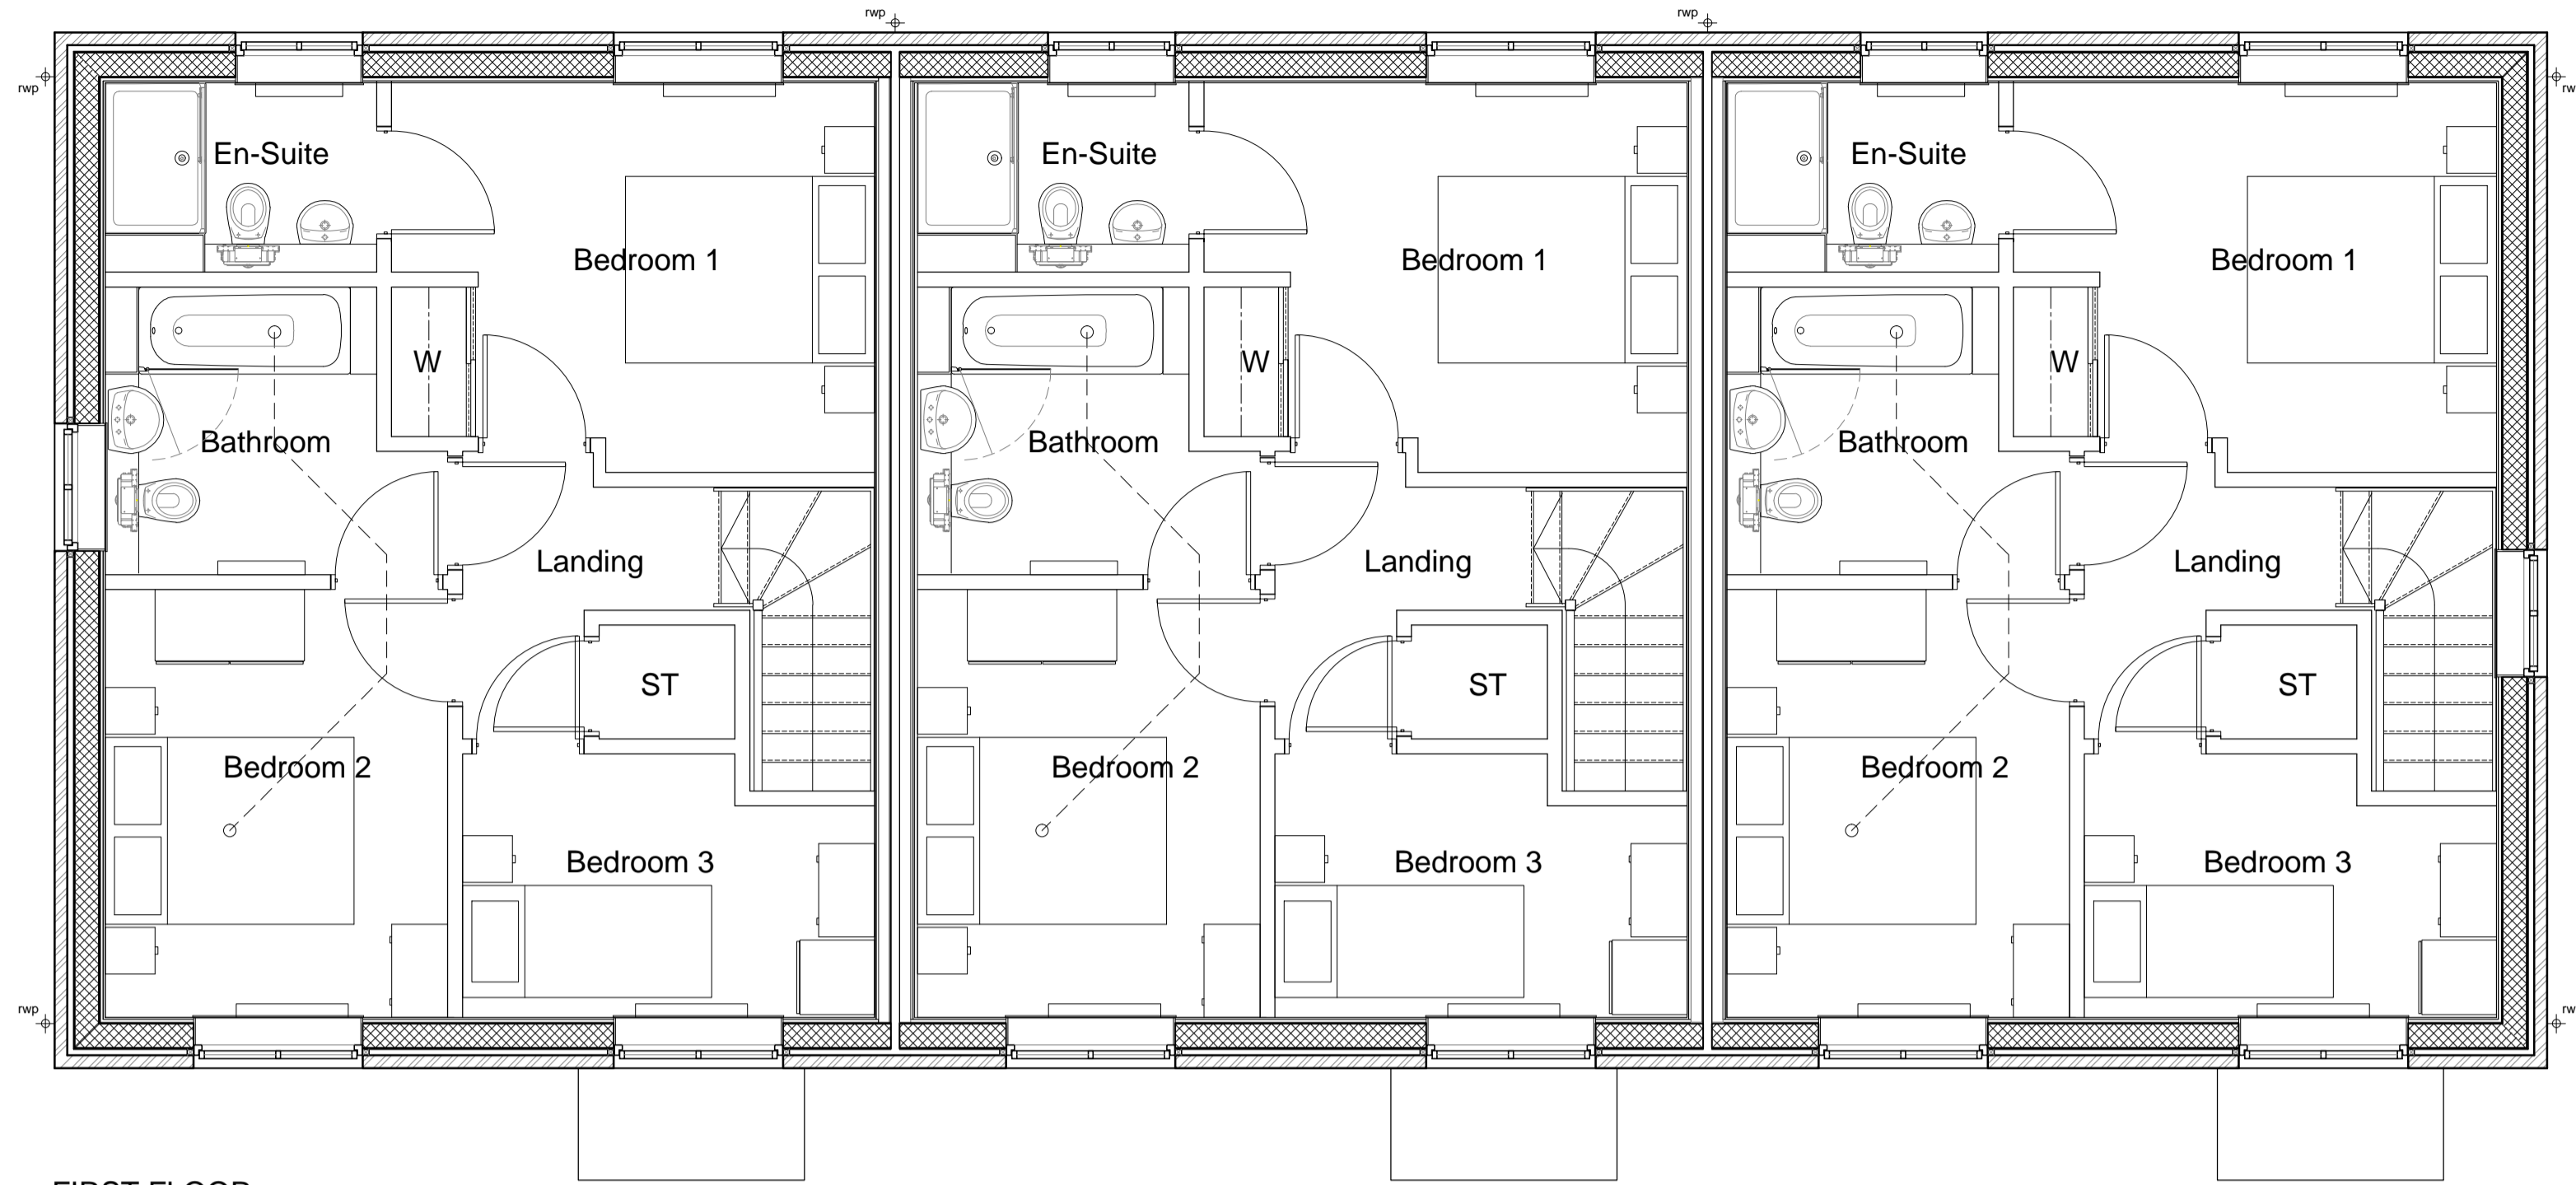

FIRST FLOOR

Rear
20015

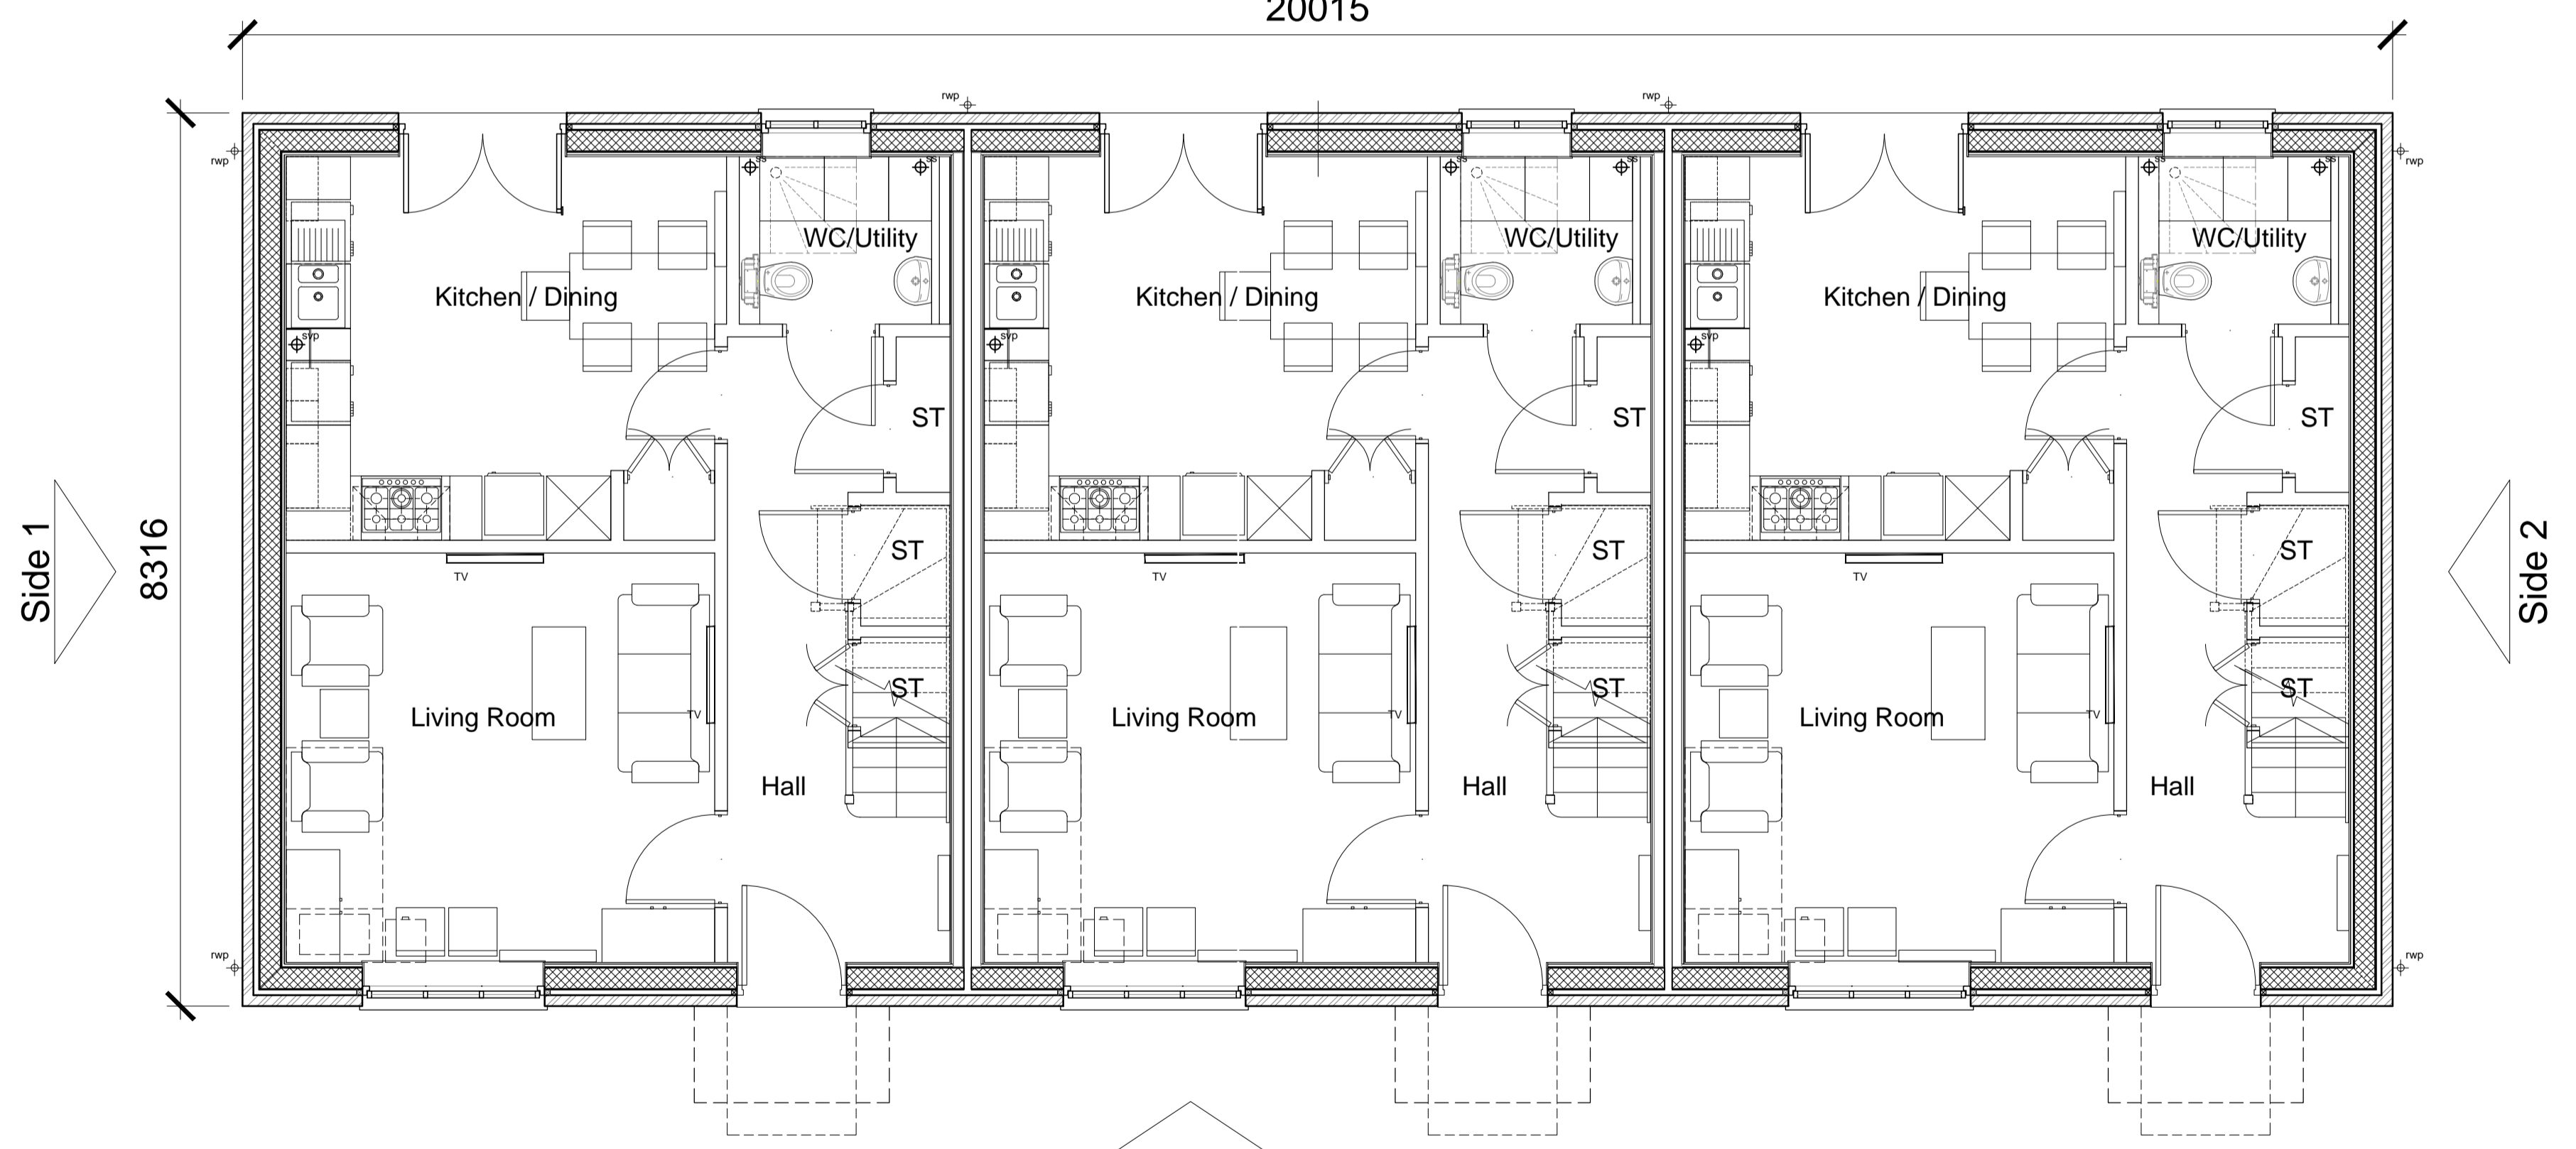


GROUND FLOOR

Plot 337
3 Bed 5 Person [V] - Private
TYPE - 1
WALLS - Brickwork
ROOF - Gable [Slate]

Plot 338
3 Bed 5 Person [V] - Private

Plot 339
3 Bed 5 Person [V] - Private

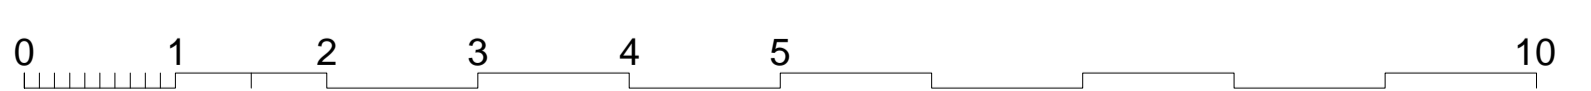

21-02-13	B	Doors and windows to ground floor rear amended
22-01-13	A	Minor amendments status changed to planning
		DGH/JW

date	rev	revision/author/checker
------	-----	-------------------------

purpose of issue
PLANNING

project
**BICESTER ECO TOWN
EXEMPLAR SITE**

drawing
**GA FLOOR PLANS
PLOTS 337 - 339**

drawing no
AA2699C/4.1/315

drawn ILA checked
scale @ A1 1:50 date JAN 2013

PRP Architects ©
10 Lindsey Street
Smithfield
London
EC1A 9EP
T +44 (0)20 7653 1200
F +44 (0)20 7653 1201
lon.prp@prparchitects.co.uk