



FIRST FLOOR

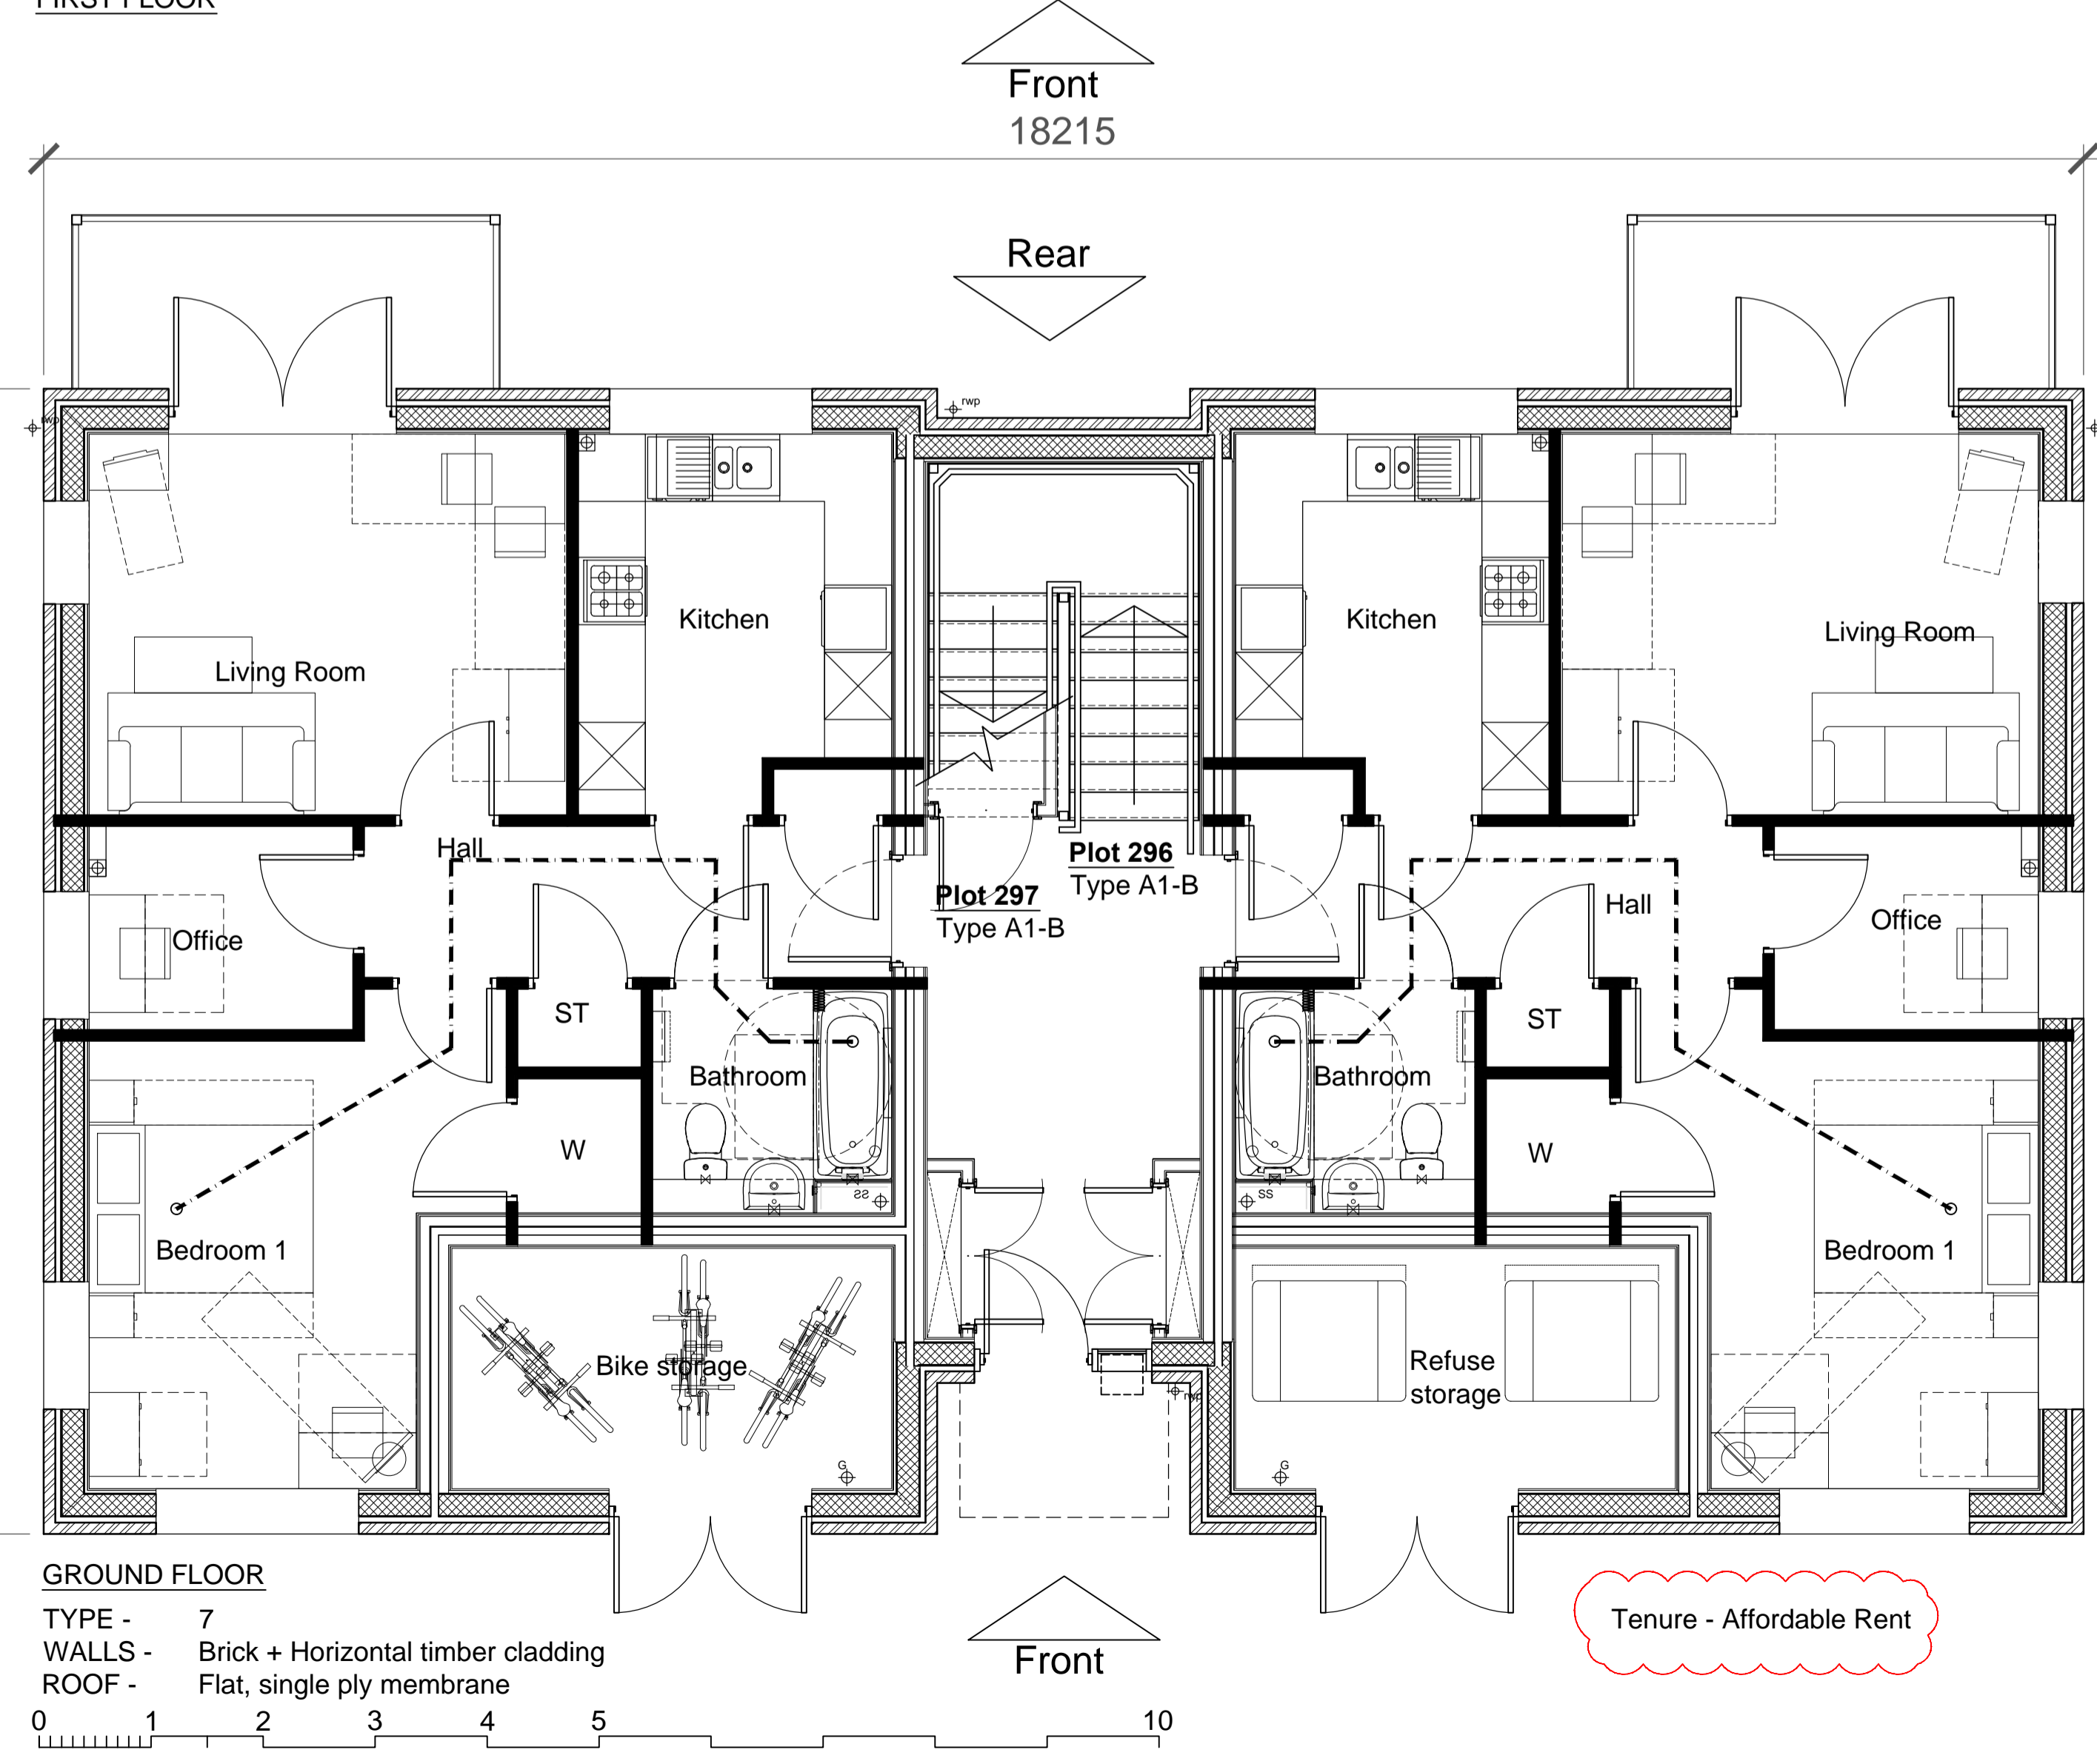

GROUND FLOOR

TYPE - 7
 WALLS - Brick + Horizontal timber cladding
 ROOF - Flat, single ply membrane

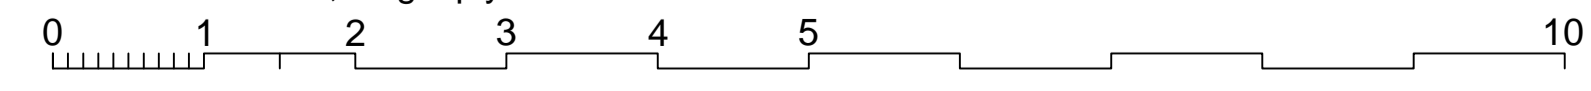

Tenure - Affordable Rent


notes

- The contractor is responsible for checking dimensions, tolerances and references. Any discrepancy to be verified with the Architect before proceeding with the works.
- Where an item is covered by drawings to different scales the larger scale drawing is to be worked to.
- Do not scale drawing. Figured dimensions to be worked to in all cases.


CDM Regulations 2007

ALL current drawings and specifications for the project must be read in conjunction with the Designer's Hazard and Environmental Assessment Record.

Notes:
 For elevations please refer to drawing AA2699(2)-2125

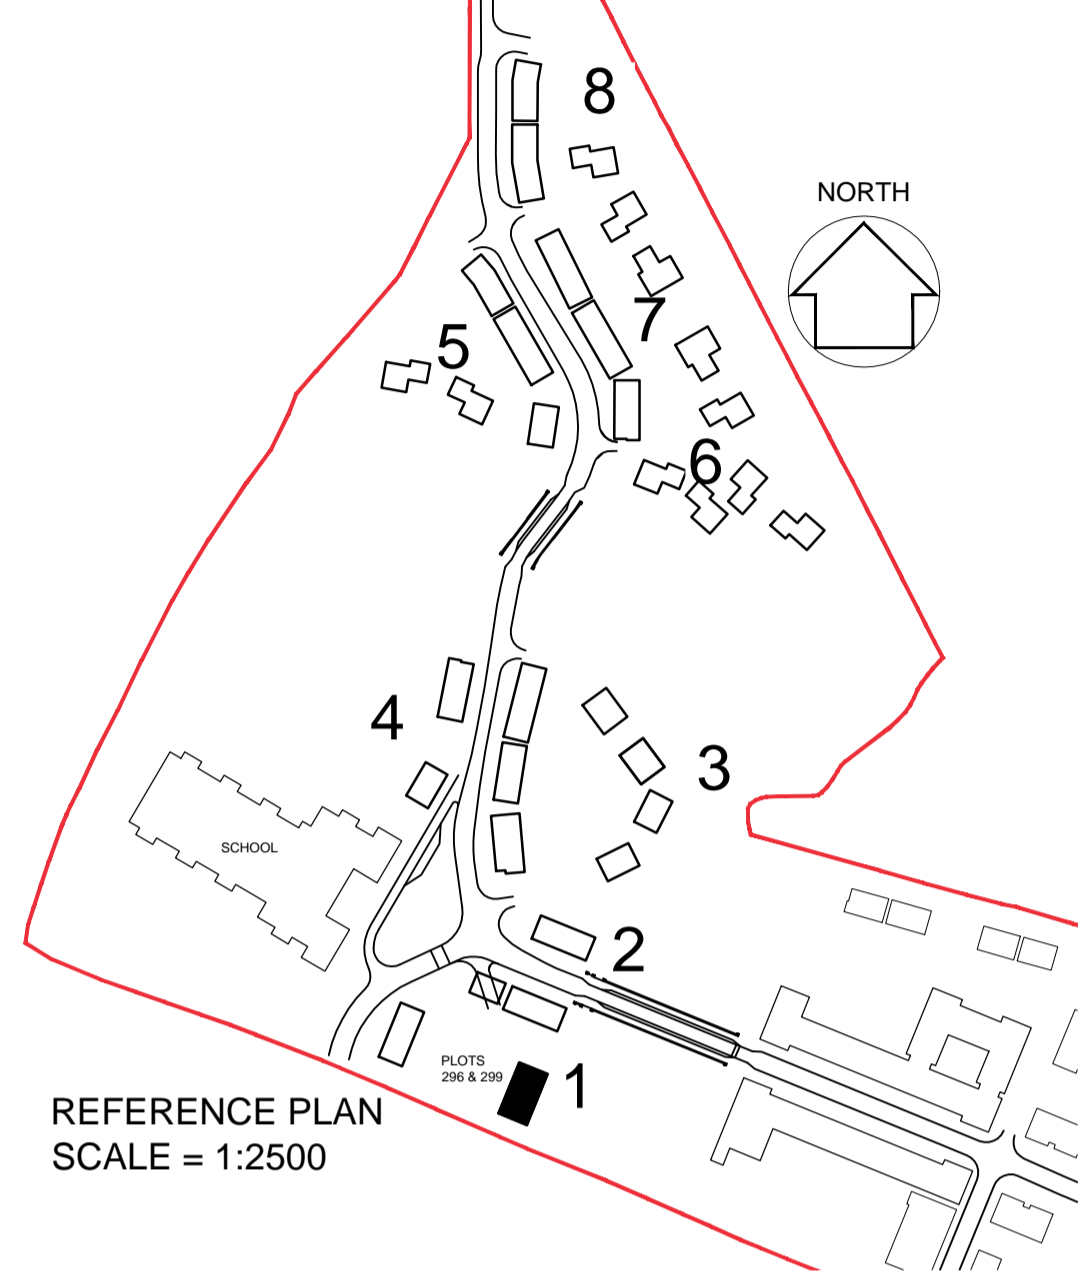

REFERENCE PLAN
 SCALE = 1:2500

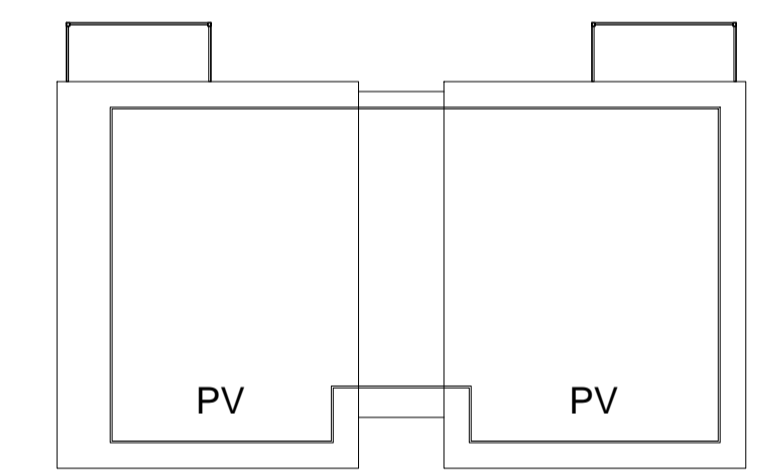

ROOF PLAN

11-01-2016	B	Tenure annotation add as clouded.	cl/rs
09-06-2015	A	Second issue: SDT/SW Plans revised to correspond with updated elevations (drawing AA2699(2)_2125_A)	
16-10-2014	-	First issue: J/WMB	

date	rev	revision/author/checker
------	-----	-------------------------

purpose of issue	PLANNING
project	BICESTER ECO TOWN EXEMPLAR SITE PHASE 2
drawing	GA FLOOR PLANS PLOTS 296 - 299

drawing no	AA2699(2)-2025	rev	B
drawn	SDT	checked	SW
scale @ A1	1:50	date	Oct 2014

PRP Architects ©
 10 Lindsey Street
 Smithfield
 London
 EC1A 9EP
 T +44 (0)20 7653 1200
 F +44 (0)20 7653 1201
 ion.prp@prparchitects.co.uk

