


notes

- The contractor is responsible for checking dimensions, tolerances and references. Any discrepancy to be verified with the Architect before proceeding with the works.
- Where an item is covered by drawings to different scales the larger scale drawing is to be worked to.
- Do not scale drawing. Figured dimensions to be worked to in all cases.


CDM Regulations 2007

ALL current drawings and specifications for the project must be read in conjunction with the Designer's Hazard and Environmental Assessment Record.


Notes:  
For elevations please refer to drawing AA2699(2)-2113

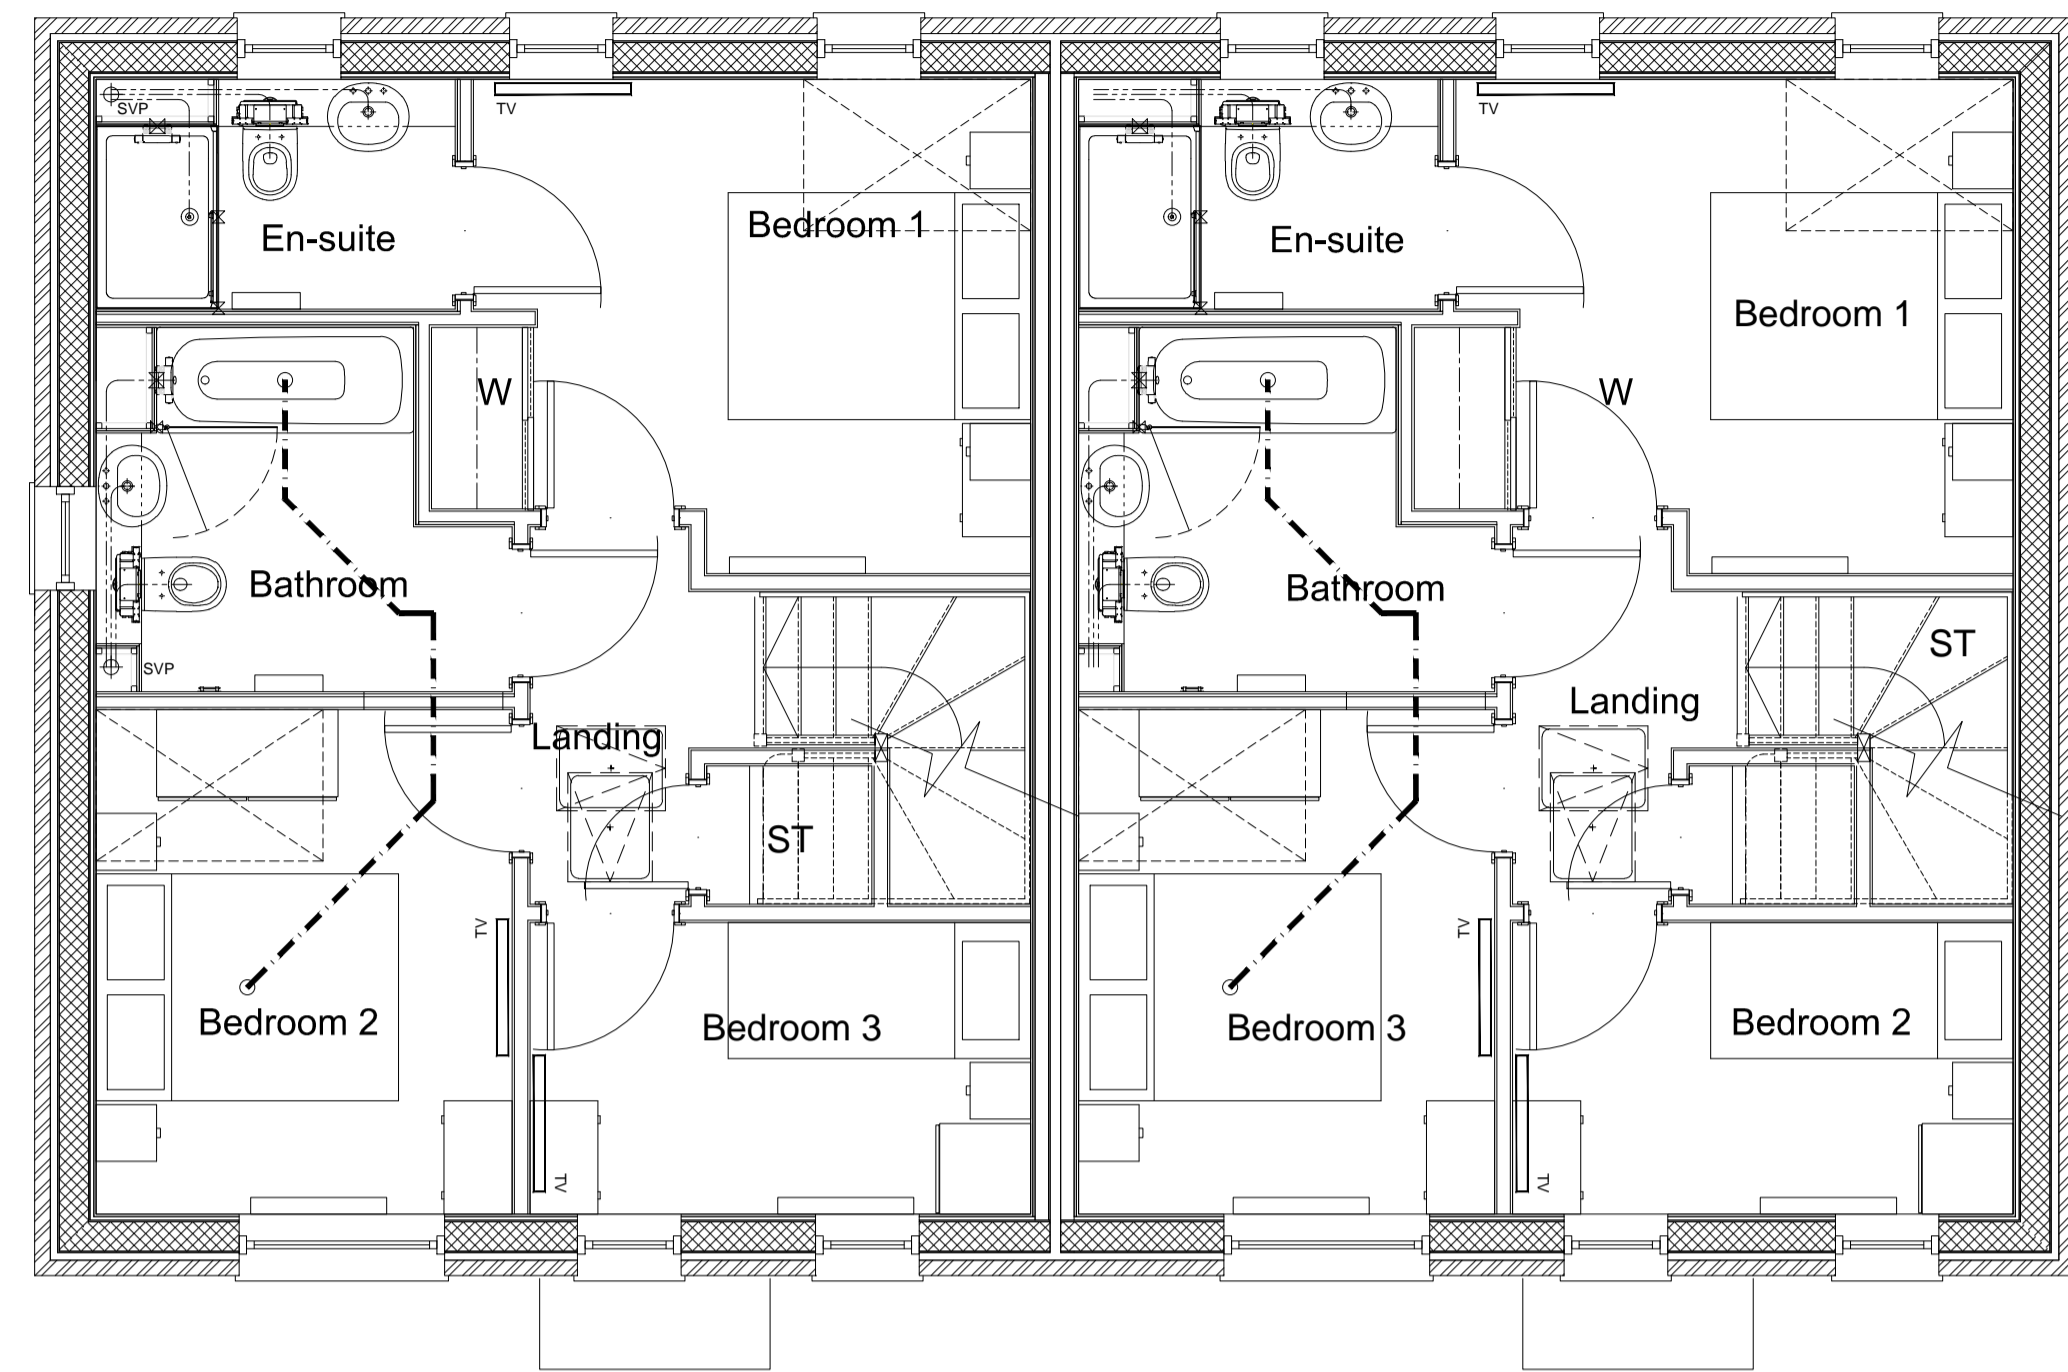

FIRST FLOOR

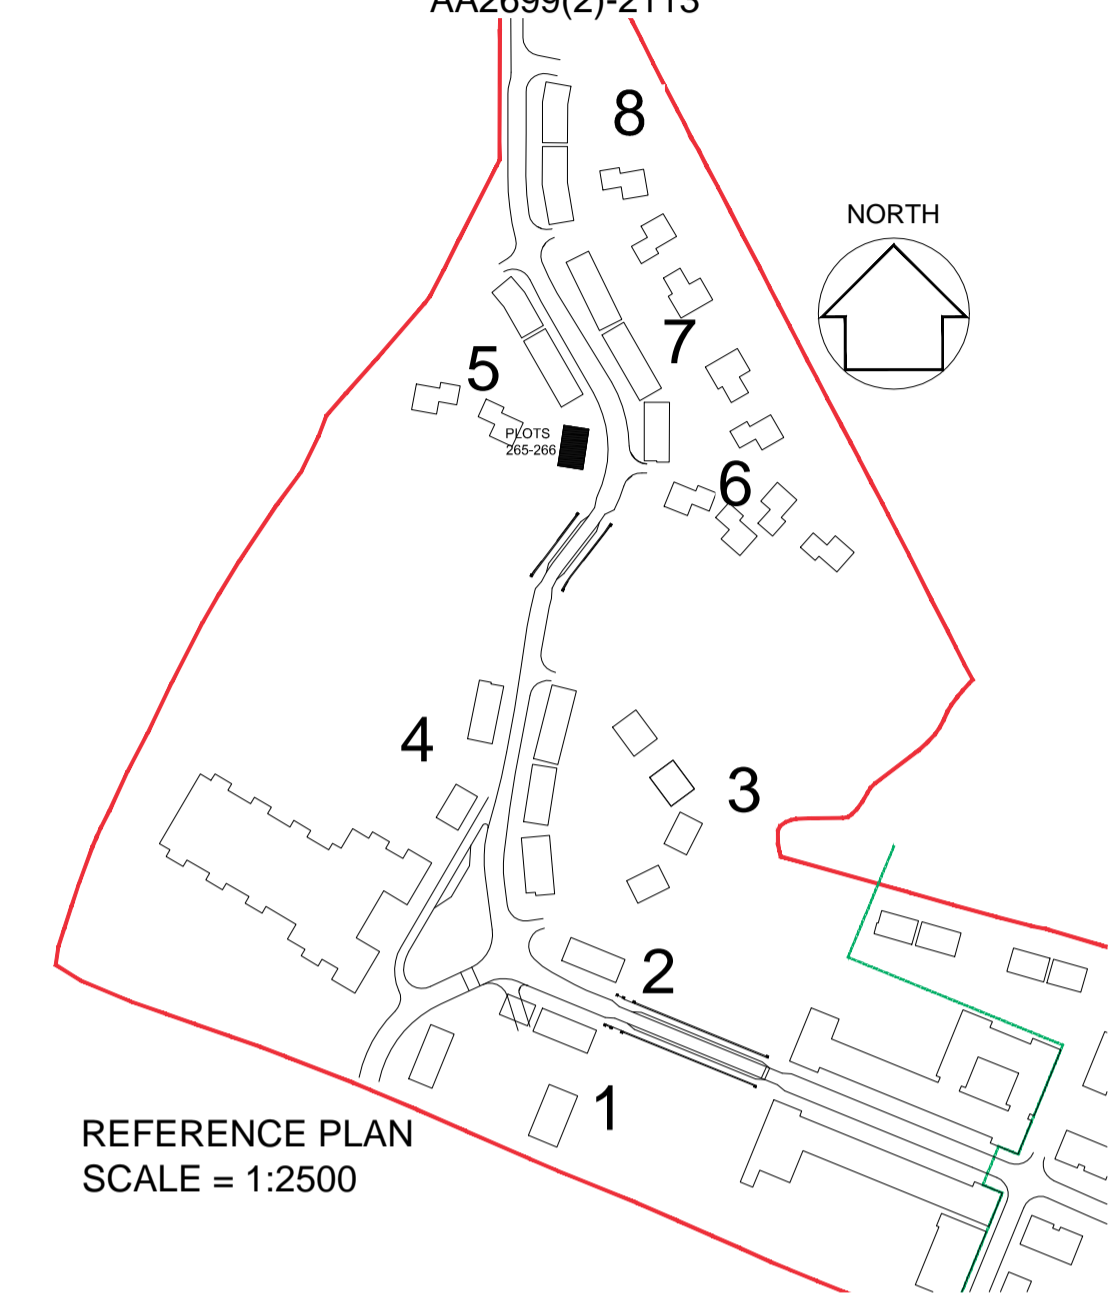

REFERENCE PLAN  
SCALE = 1:2500


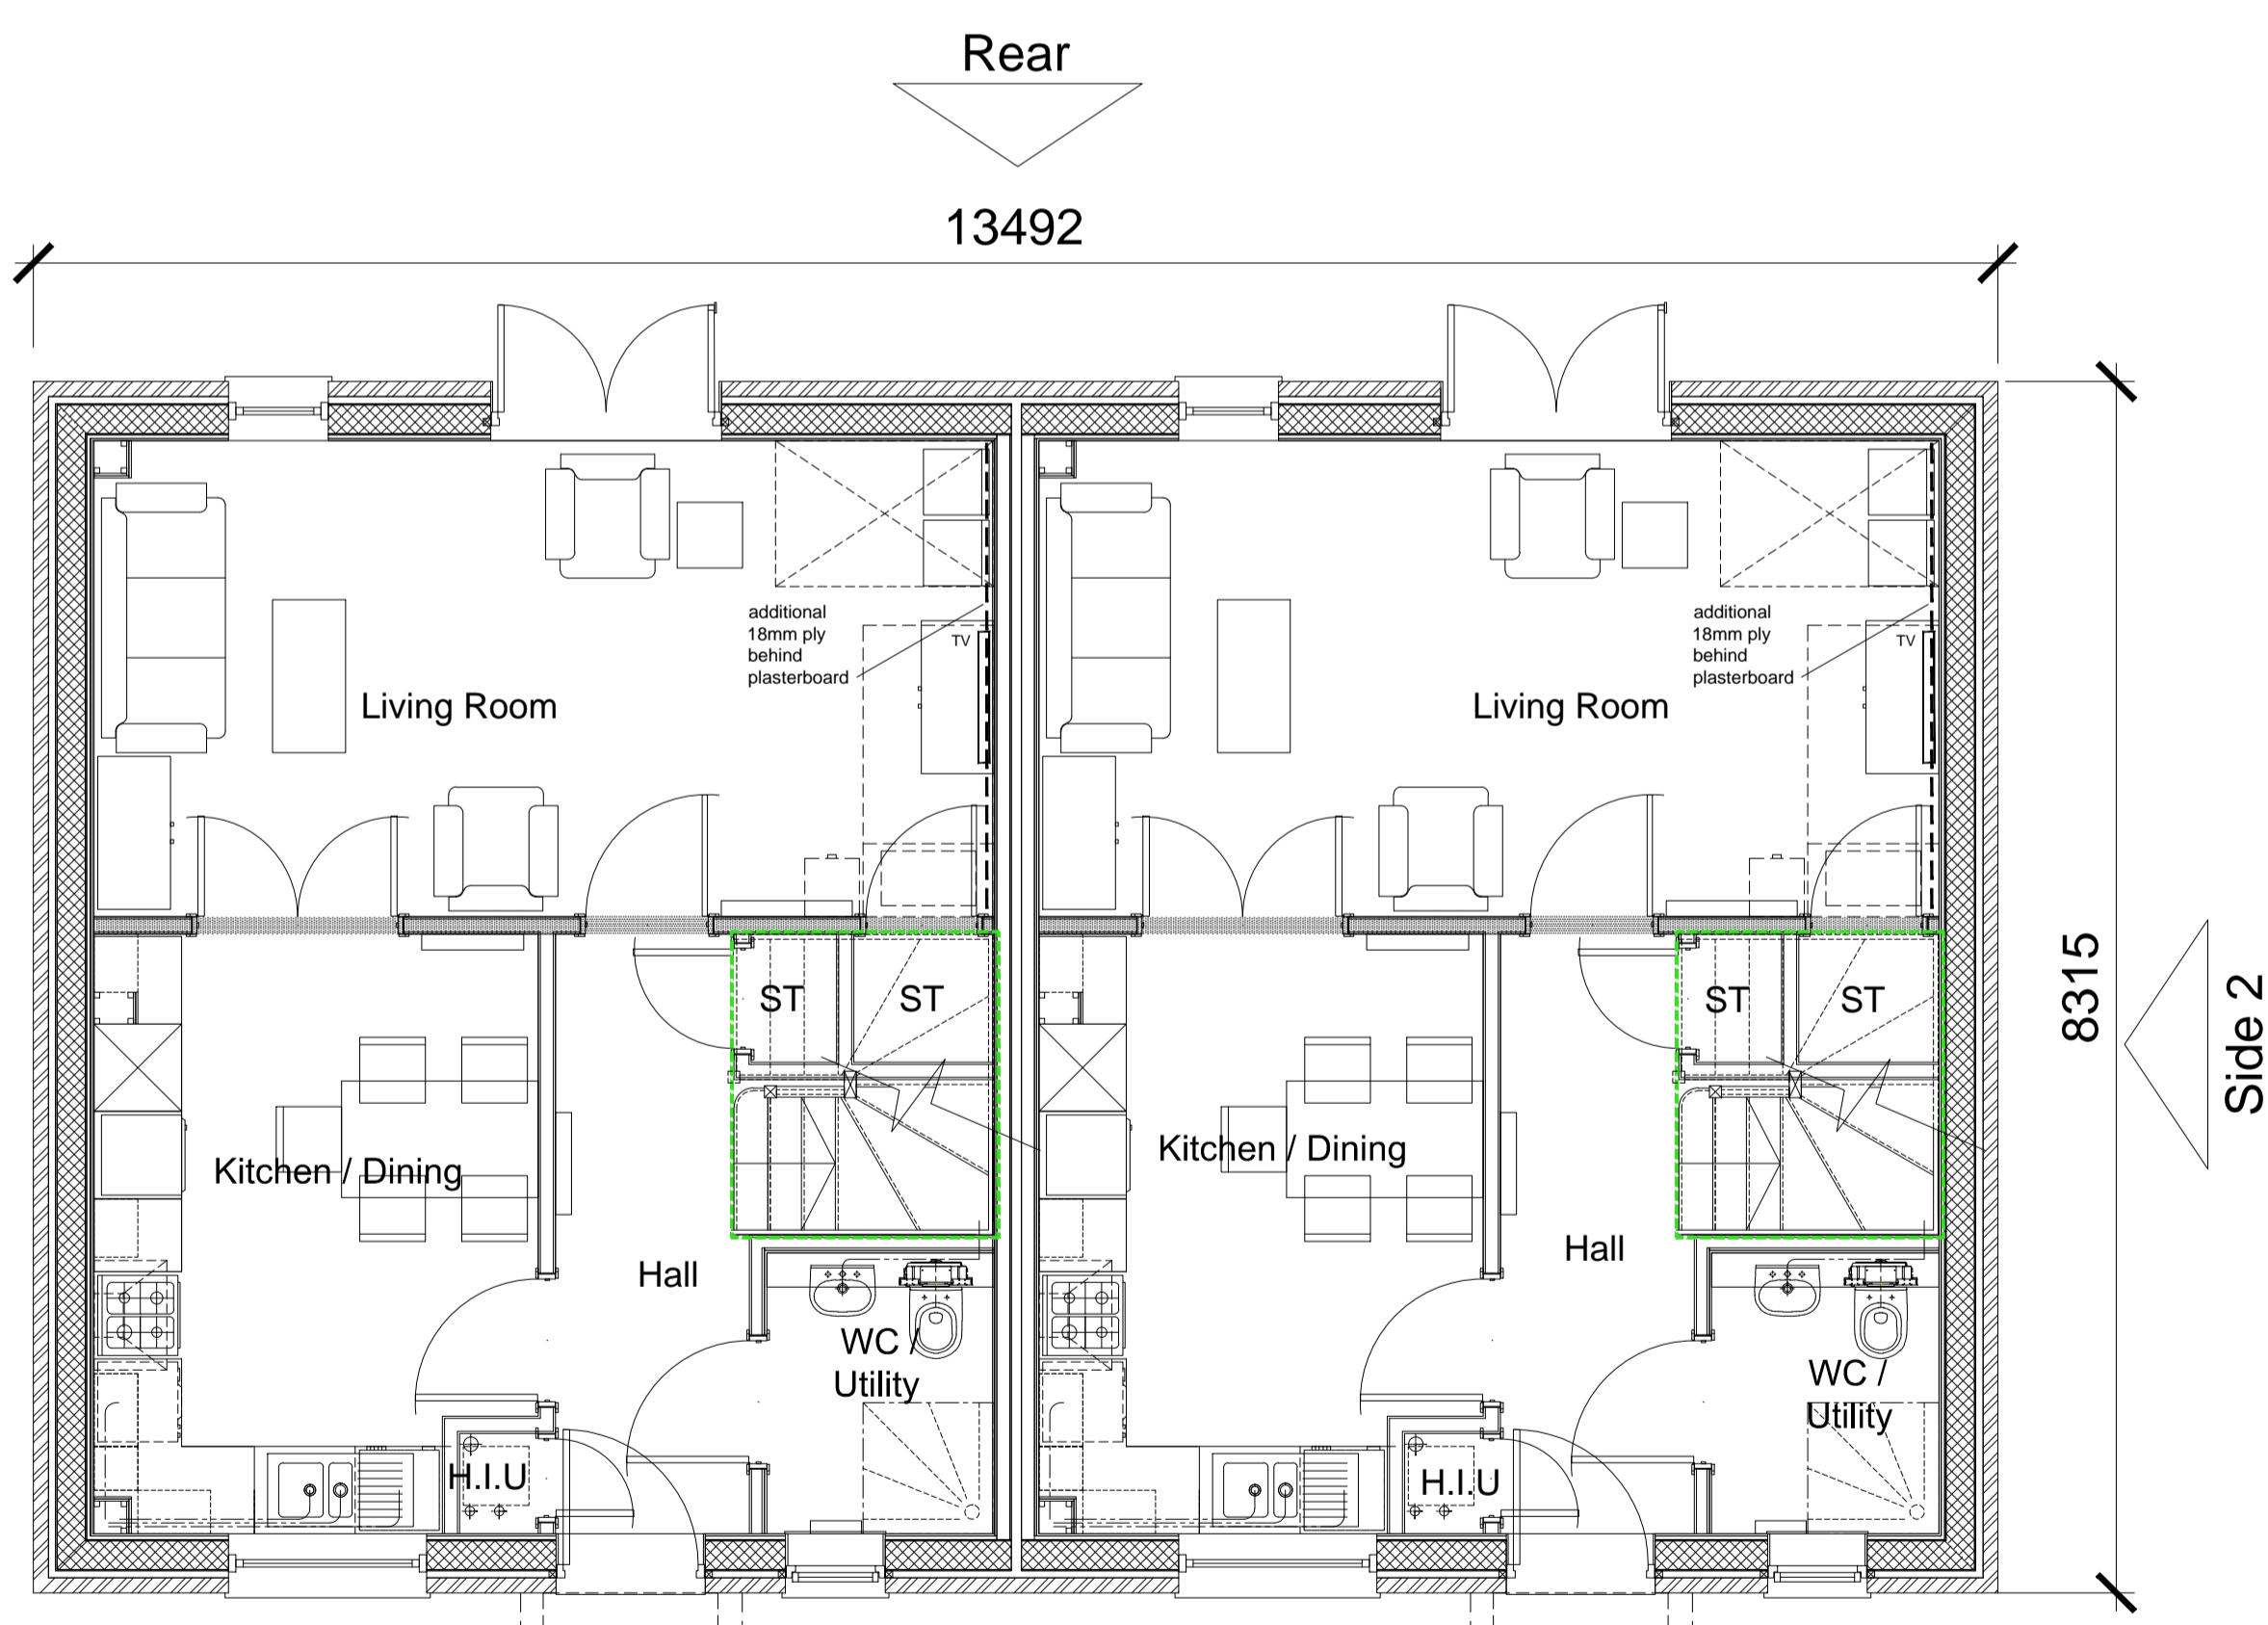


GROUND FLOOR

**Plot 266**  
3 Bed 5 Person - Private

**Plot 265**  
3 Bed 5 Person - Private

- TYPE - E
- WALLS - Render/Timber
- ROOF - Sawtooth - Slate

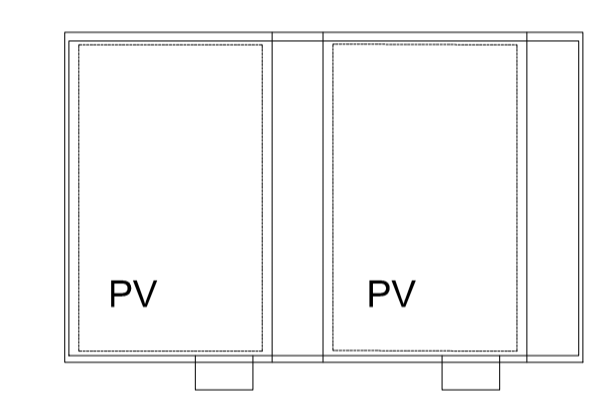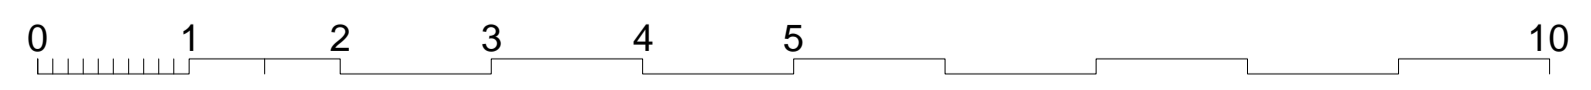

ROOF PLAN

16-10-2014 First issue: JWM/B

date	rev	revision/author/checker

purpose of issue  
**PLANNING**

project  
**BICESTER ECO TOWN  
EXEMPLAR SITE PHASE 2**

drawing  
**GA FLOOR PLANS  
PLOTS 265 - 266**

drawing no  
**AA2699(2)-2013**

drawn	MR	checked	JW
scale @ A1	1:50	date	Oct 2014

PRP Architects ©  
10 Lindsey Street  
Smithfield  
London  
EC2A 9EP  
T +44 (0)20 7653 1200  
F +44 (0)20 7653 1201  
lon.prp@prparchitects.co.uk