




FIRST FLOOR

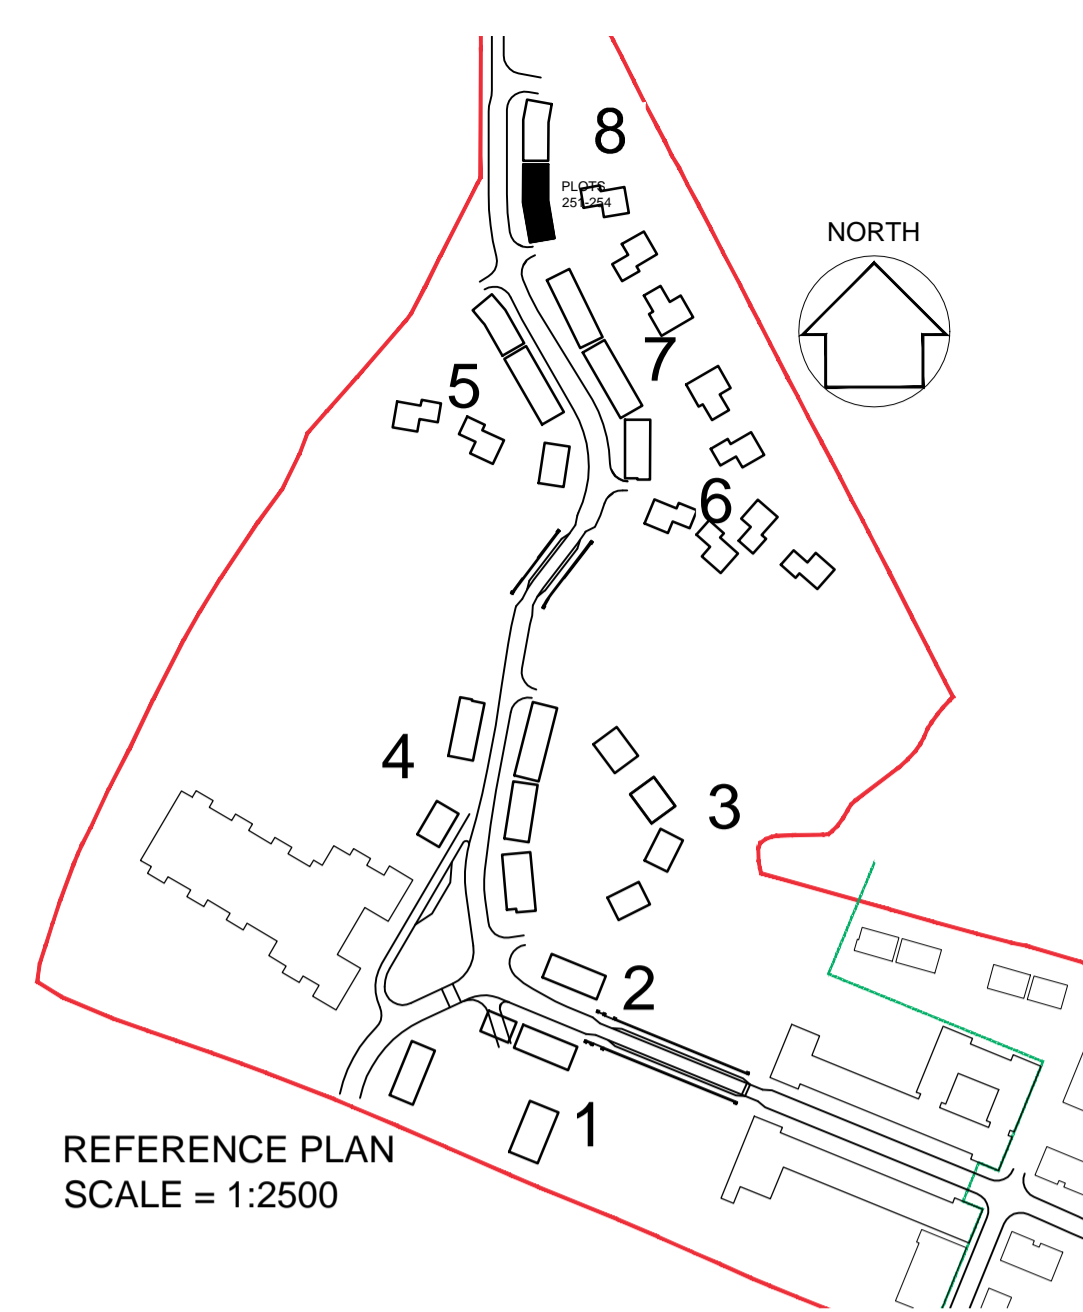

REFERENCE PLAN
SCALE = 1:2500

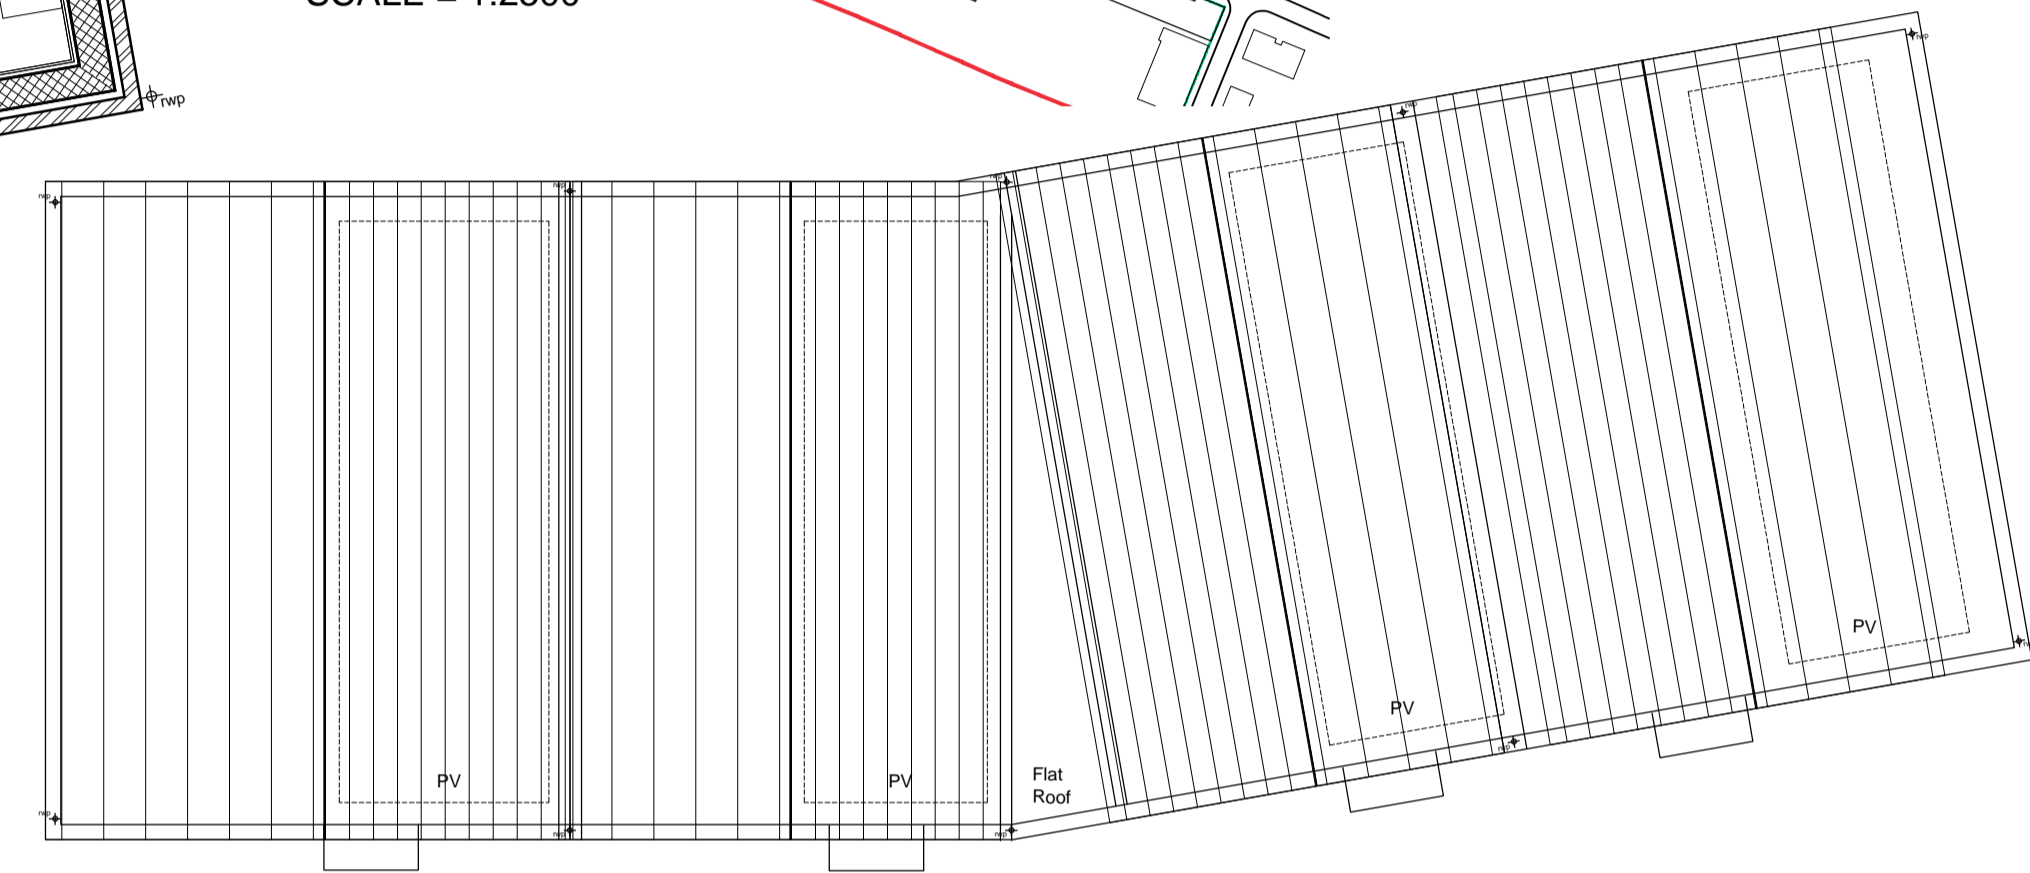

ROOF PLAN

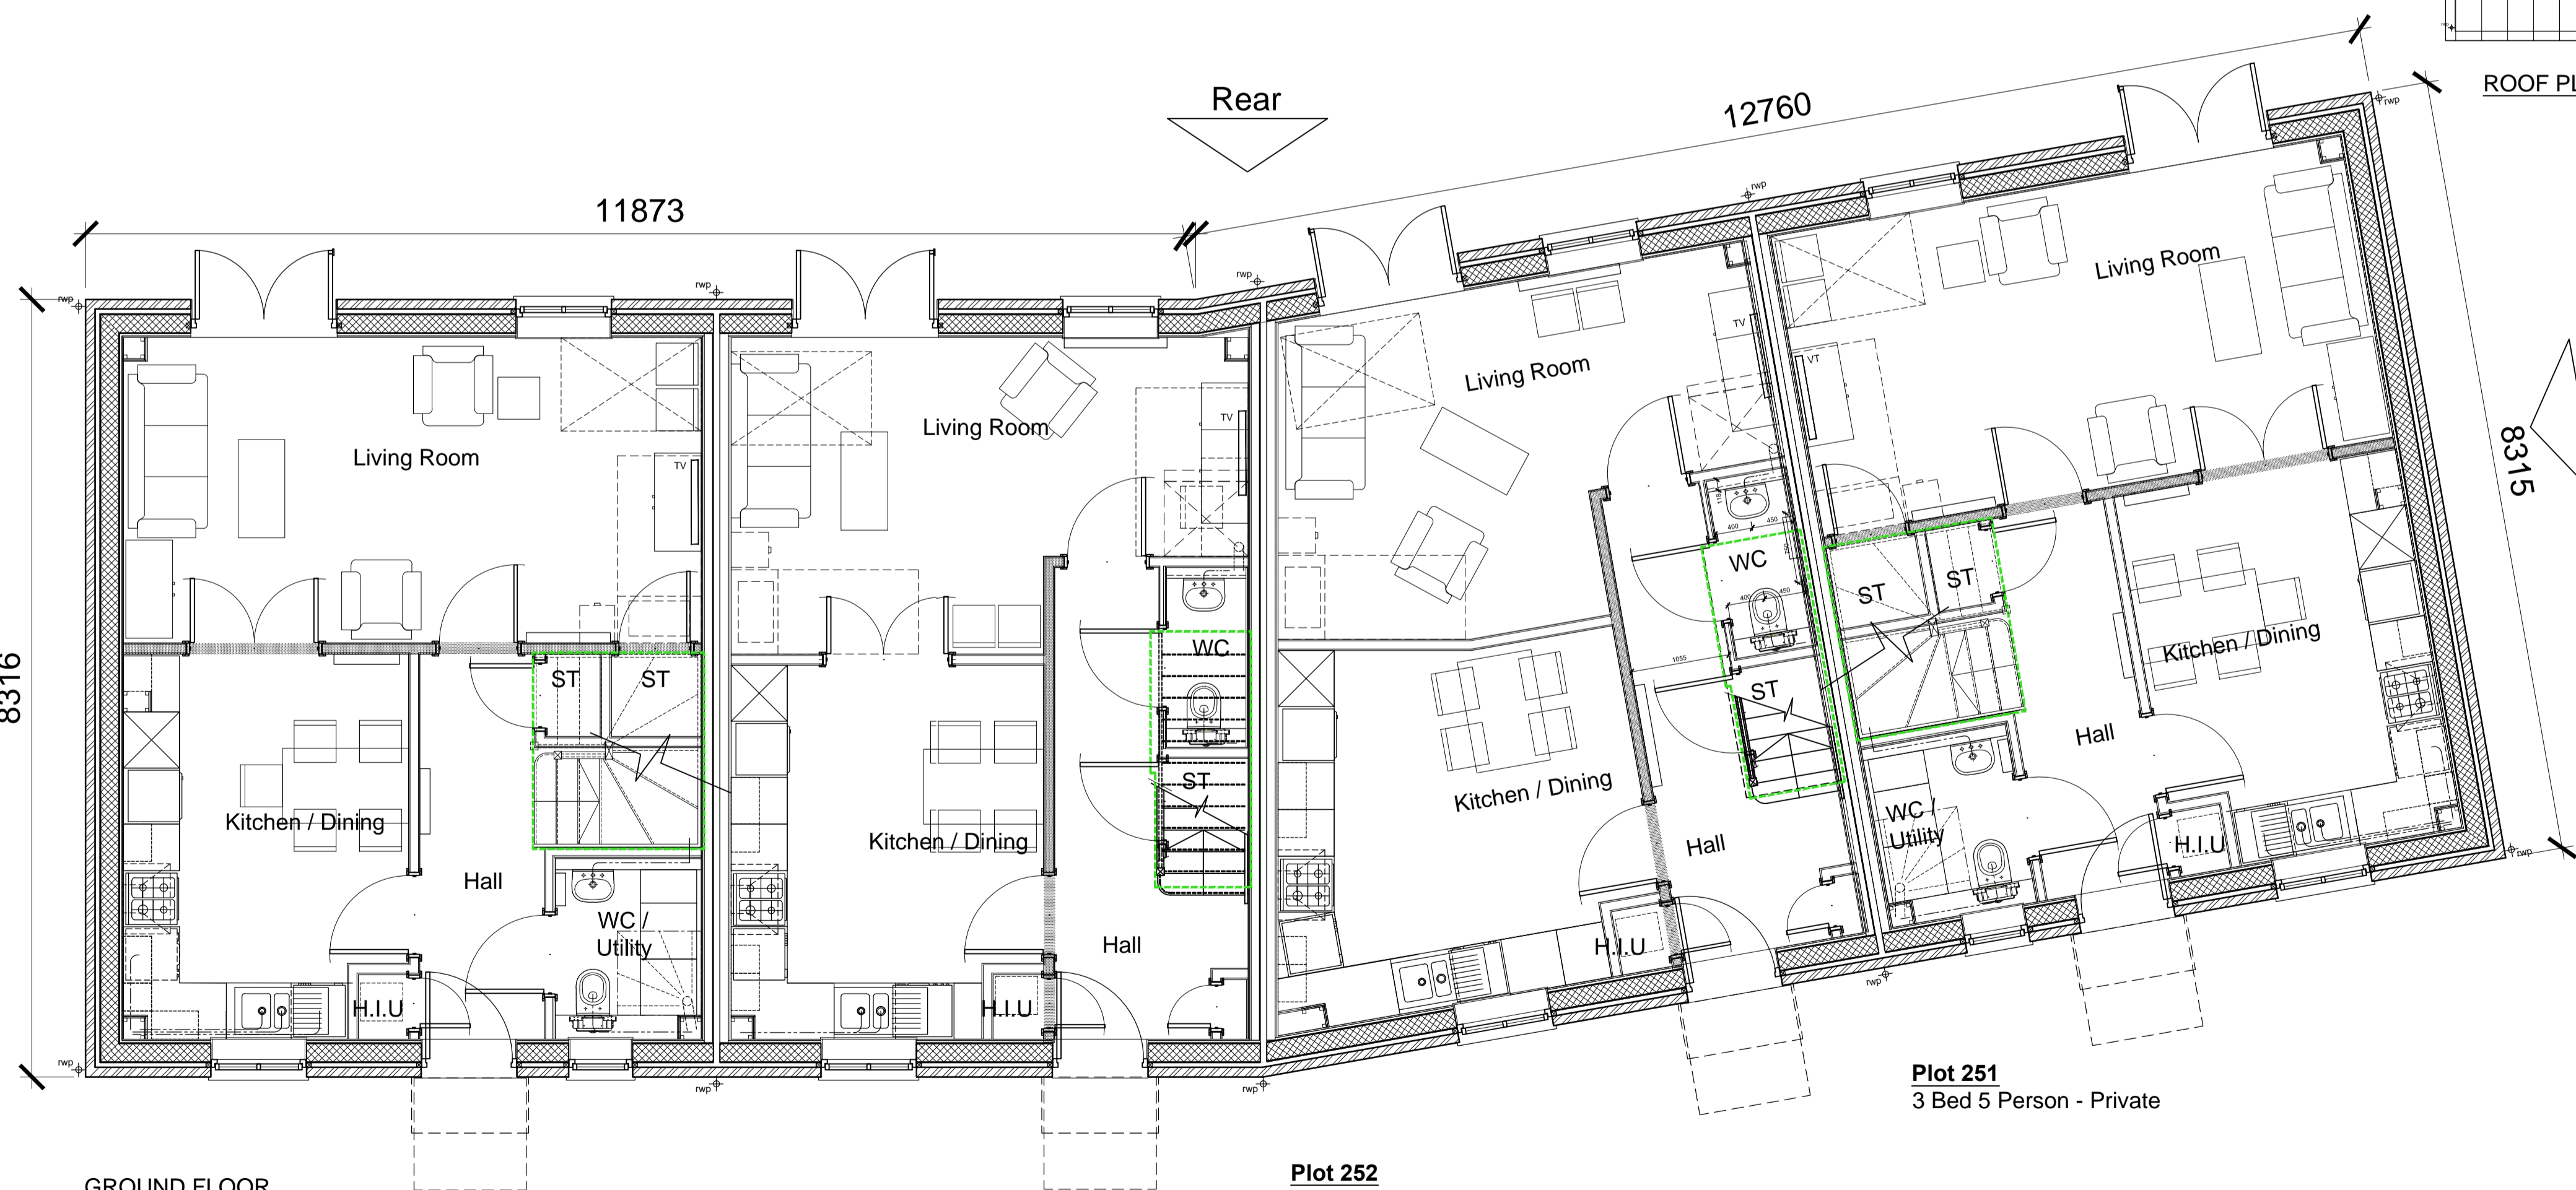

GROUND FLOOR


Plot 254
3 Bed 5 Person - Private

Plot 253
2 Bed 4 Person - Private

Plot 251
3 Bed 5 Person - Private

Plot 252
2 Bed 4 Person - Private

TYPE - 3
WALLS - Brick work
ROOF - Gable - slate

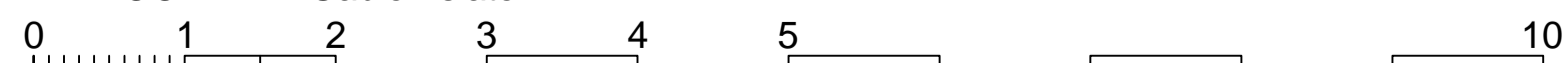

Front

notes

- The contractor is responsible for checking dimensions, tolerances and references. Any discrepancy to be verified with the Architect before proceeding with the works.
- Where an item is covered by drawings to different scales the larger scale drawing is to be worked to.
- Do not scale drawing. Figured dimensions to be worked to in all cases.

CDM Regulations 2007

ALL current drawings and specifications for the project must be read in conjunction with the Designer's Hazard and Environmental Assessment Record.

Notes:
For elevations please refer to drawing AA2699(2)-2109-1&2

16-10-2014		First Issue: JWMB	
date	rev	revision/author/checker	
purpose of issue PLANNING			
project BICESTER ECO TOWN EXEMPLAR SITE PHASE 2			
drawing GA FLOOR PLANS PLOTS 251 - 254			
drawing no	rev		
AA2699(2)-2009	-		
drawn	DGH	checked	JW
scale @ A1 1:50	date	Jan 2013	
PRP Architects © 10 Lindsey Street Smithfield London EC1A 9RP T +44 (0)20 7653 1200 F +44 (0)20 7653 1201 lon.prp@prparchitects.co.uk			