


notes

- The contractor is responsible for checking dimensions, tolerances and references. Any discrepancy to be verified with the Architect before proceeding with the works.
- Where an item is covered by drawings to different scales the larger scale drawing is to be worked to.
- Do not scale drawing. Figured dimensions to be worked to in all cases.


CDM Regulations 2007

ALL current drawings and specifications for the project must be read in conjunction with the Designer's Hazard and Environmental Assessment Record.

Notes:
For elevations please refer to drawing AA2699(2)-2107-1/2

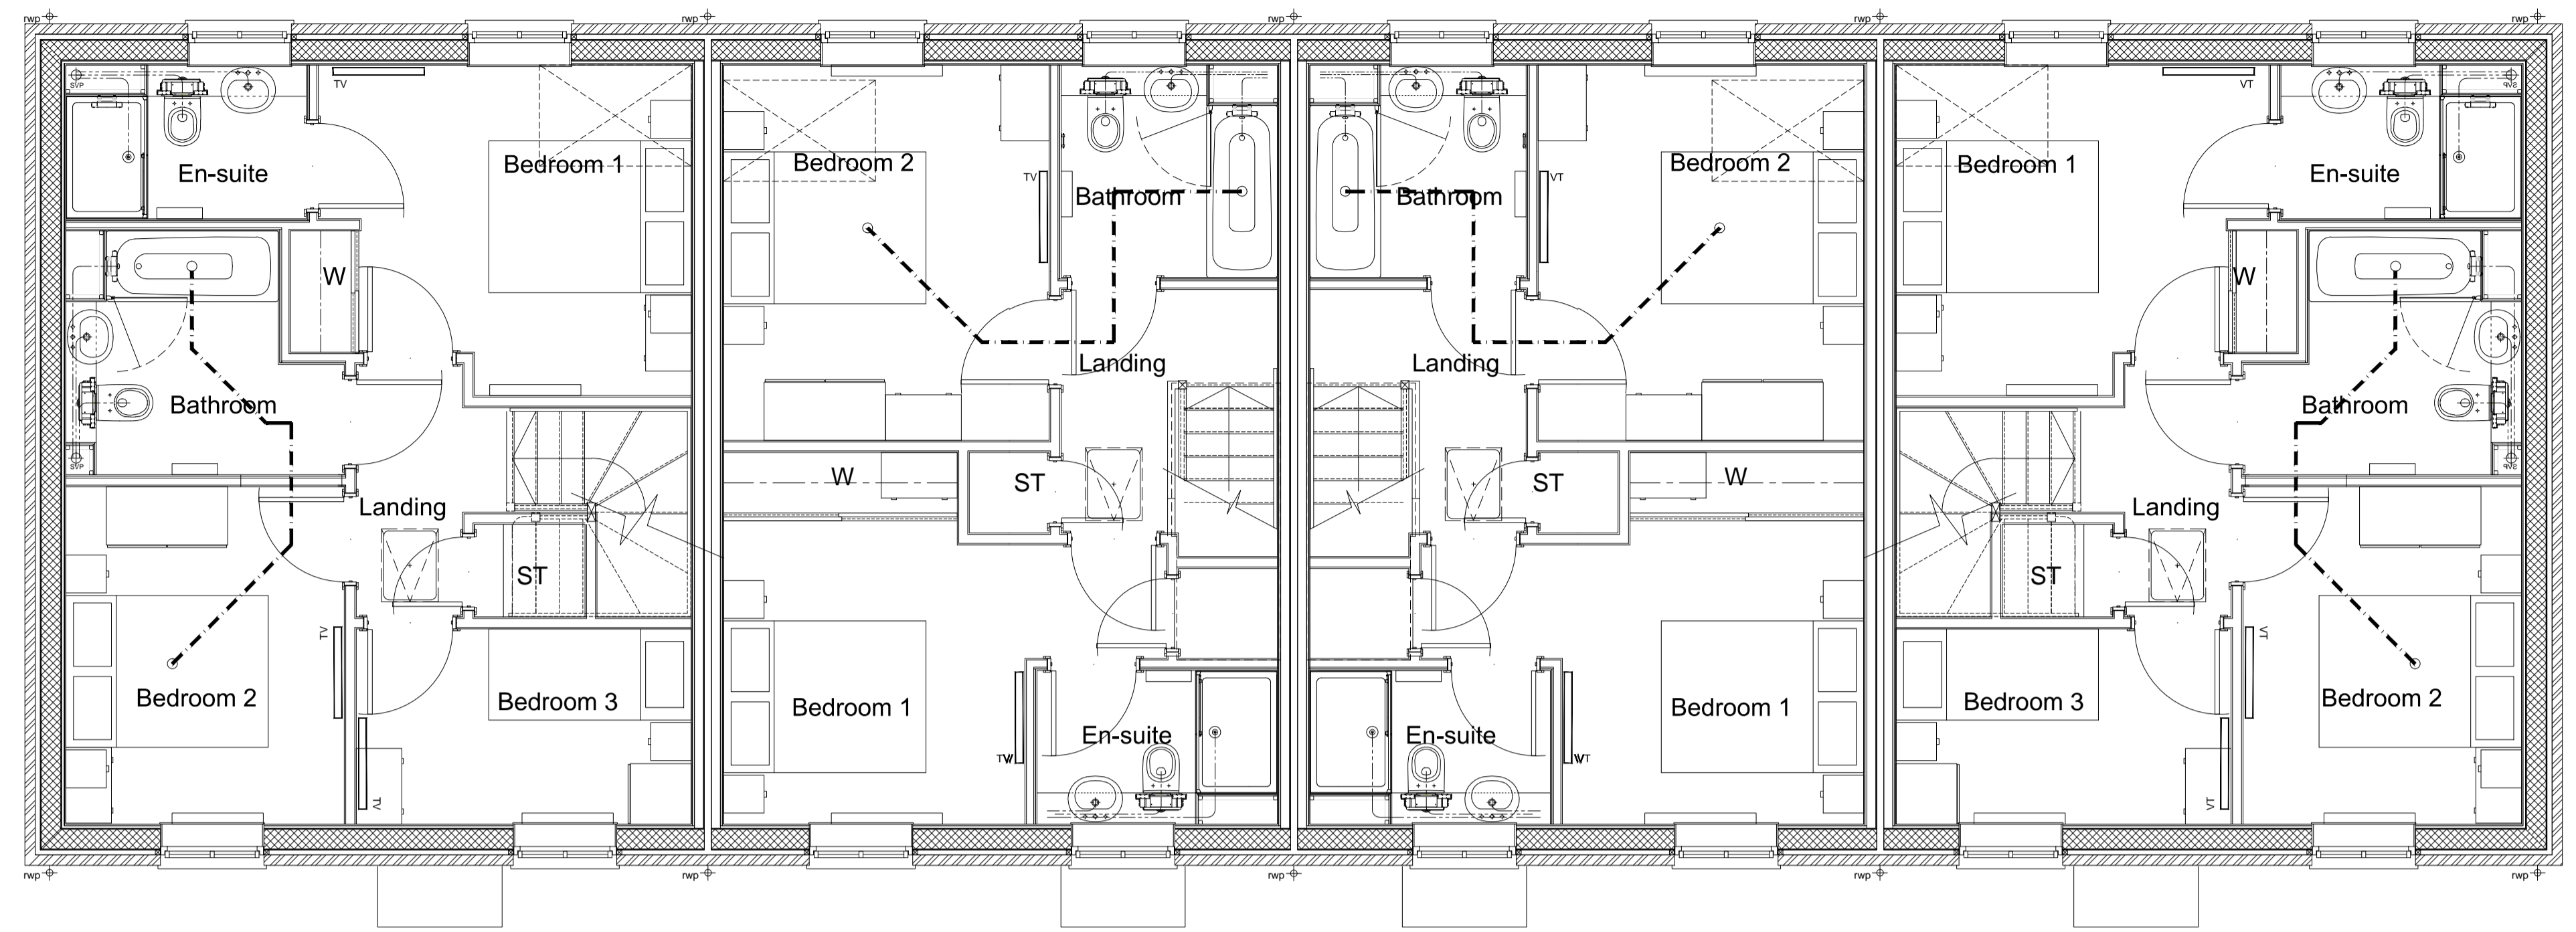


FIRST FLOOR

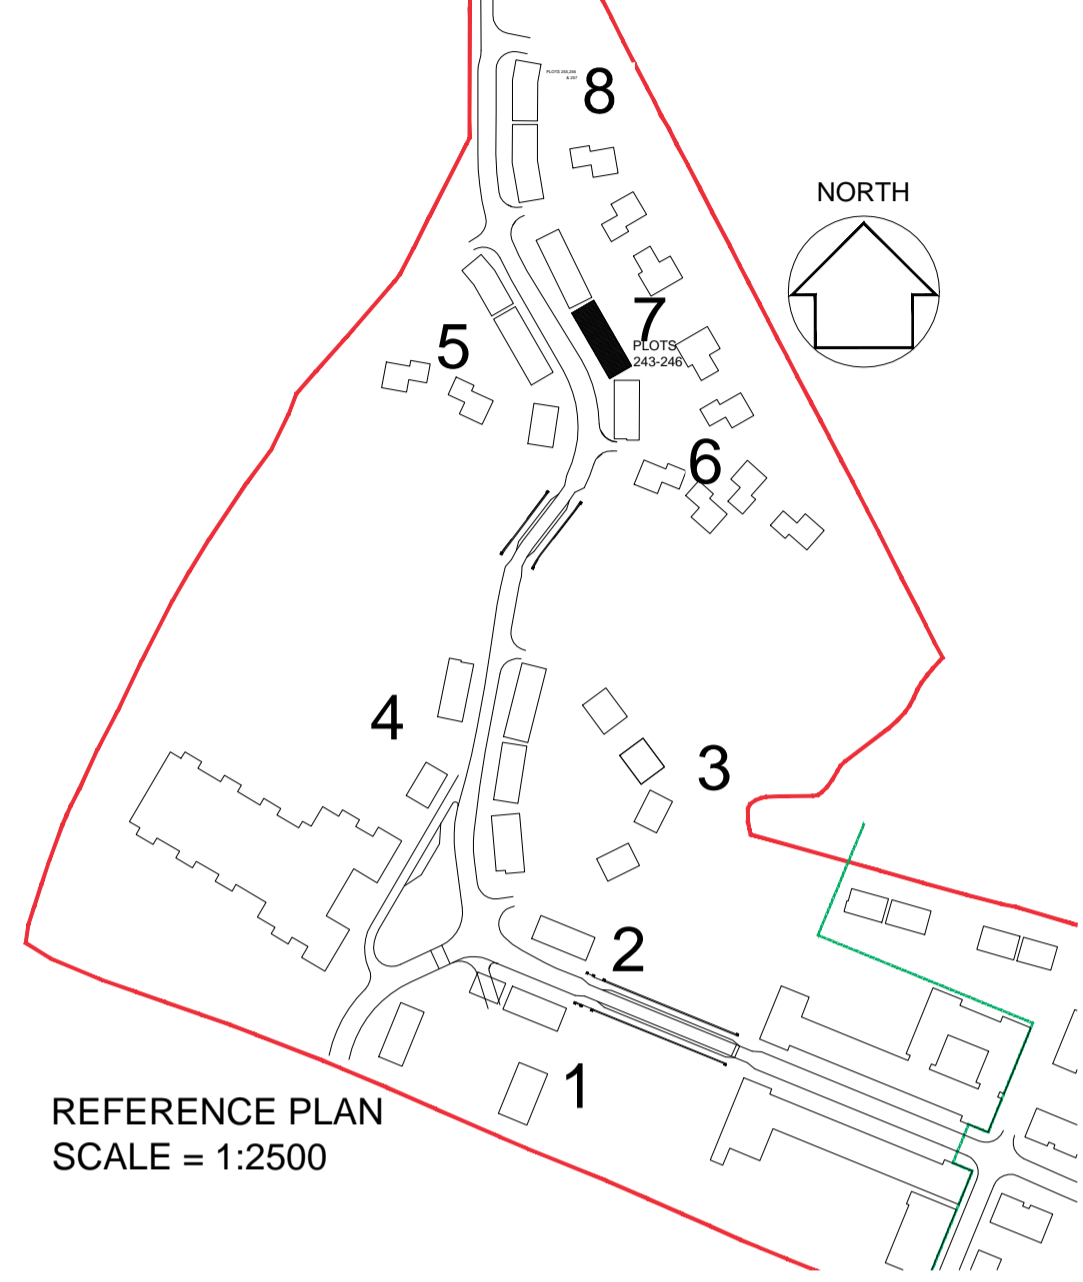

REFERENCE PLAN
SCALE = 1:2500

Rear
25078

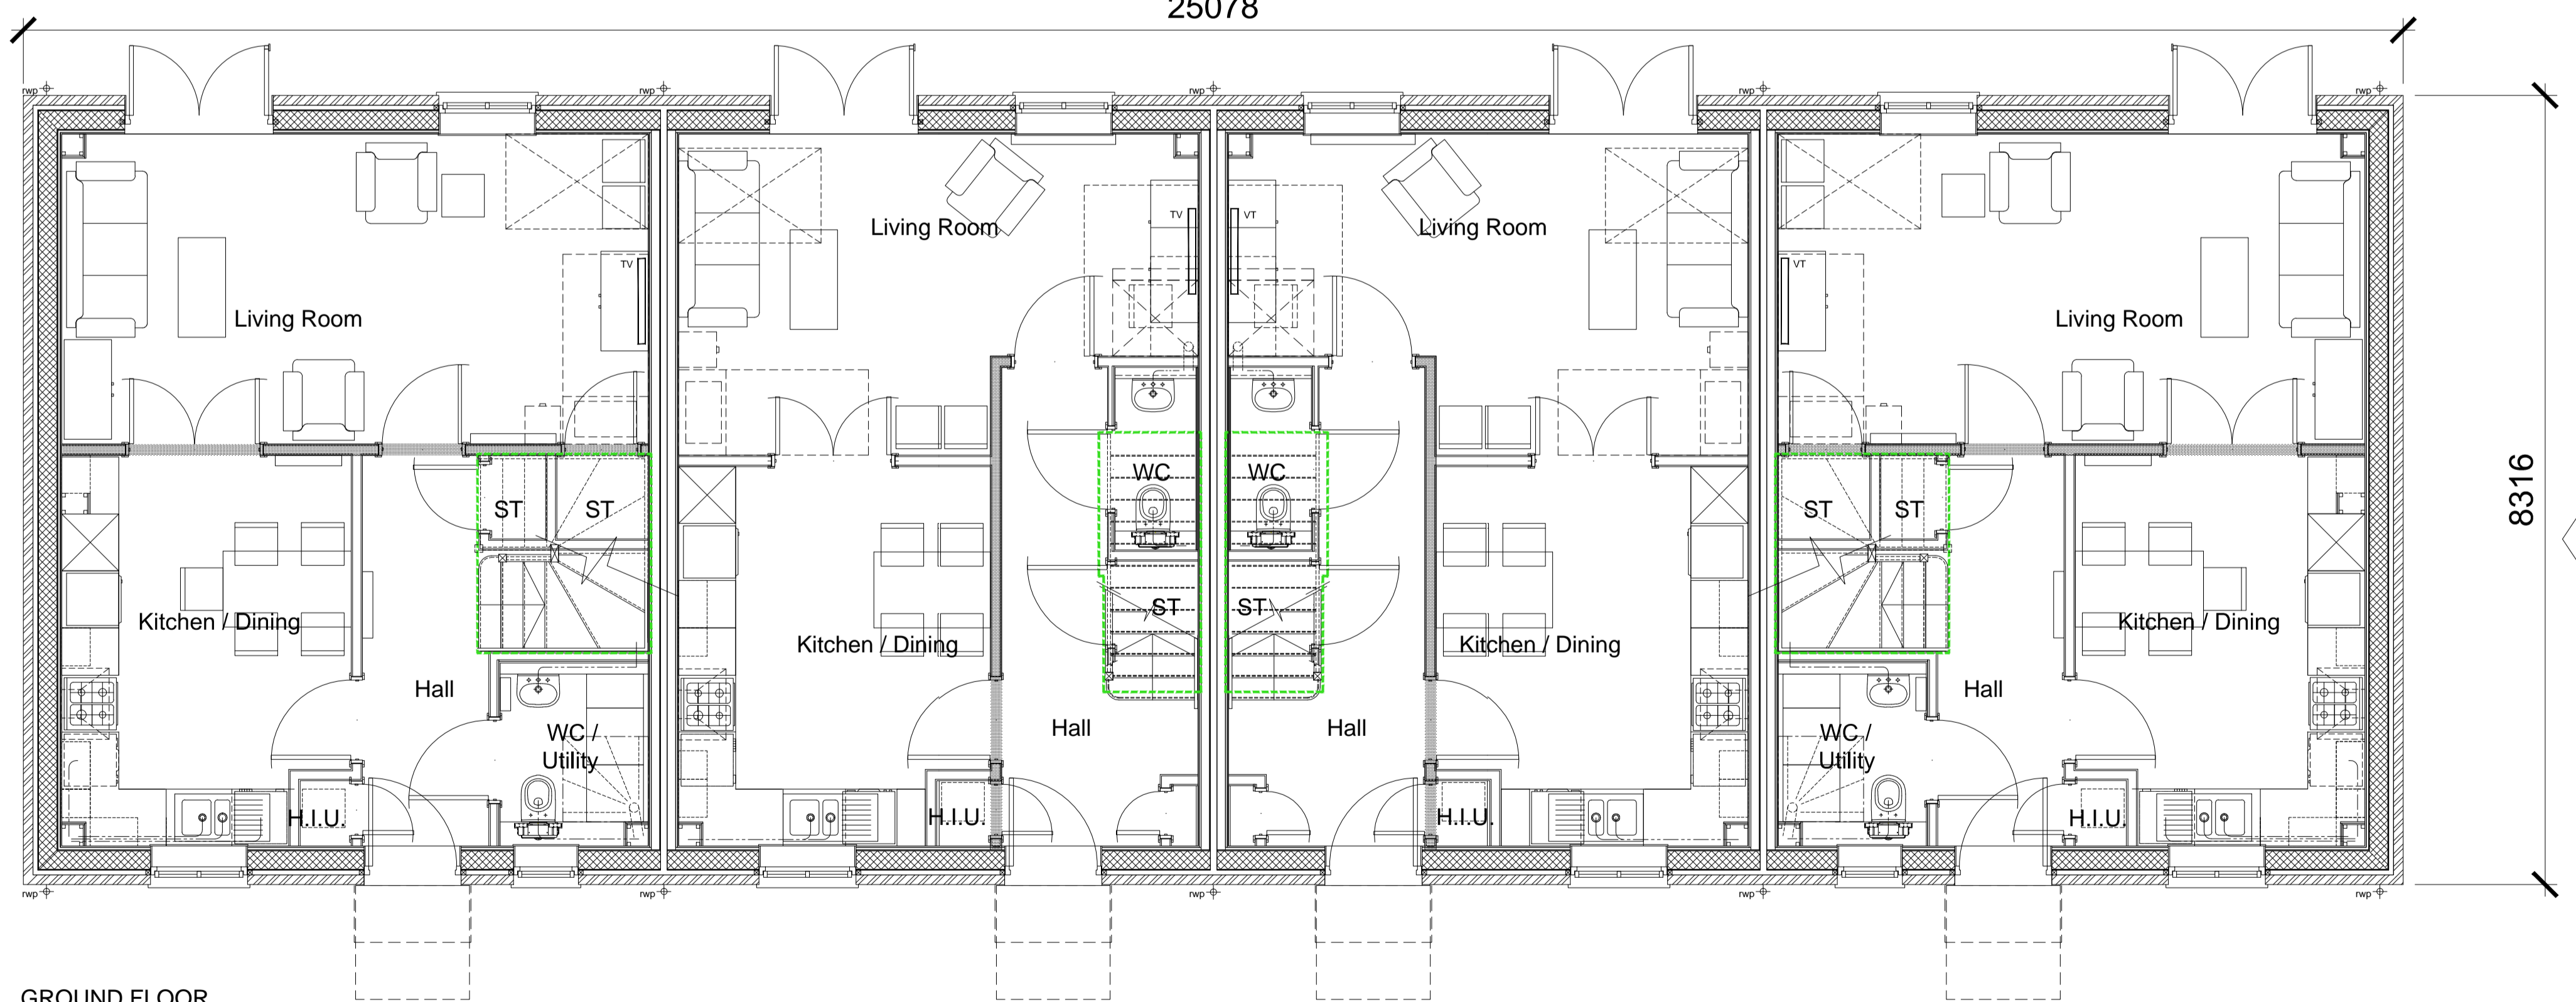

GROUND FLOOR


Plot 246
3 Bed 5 Person - Private
TYPE - 3
WALLS - Brick work
ROOF - Linear - slate

Plot 245
2 Bed 4 Person - Private

Plot 244
2 Bed 4 Person - Private

Plot 243
3 Bed 5 Person - Private

Front

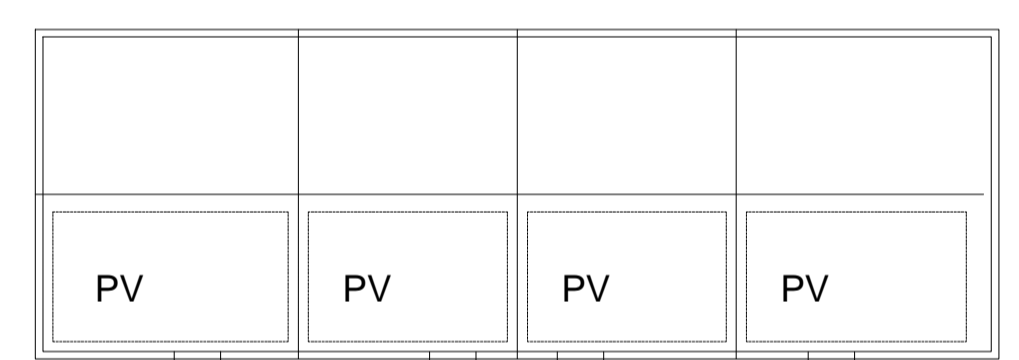

ROOF PLAN

16-10-2014 First issue: J/WMB

date	rev	revision/author/checker

purpose of issue
PLANNING

project
**BICESTER ECO TOWN
EXEMPLAR SITE PHASE 2**

drawing
**GA FLOOR PLANS
PLOTS 243 - 246**

drawing no
AA2699(2)-2007

drawn	DGH	checked	JW
scale @ A1	1:50	date	Oct 2014

PRP Architects ©
10 Lindsey Street
Smithfield
London
EC2A 9BP
T +44 (0)20 7653 1200
F +44 (0)20 7653 1201
lon.prp@prparchitects.co.uk