

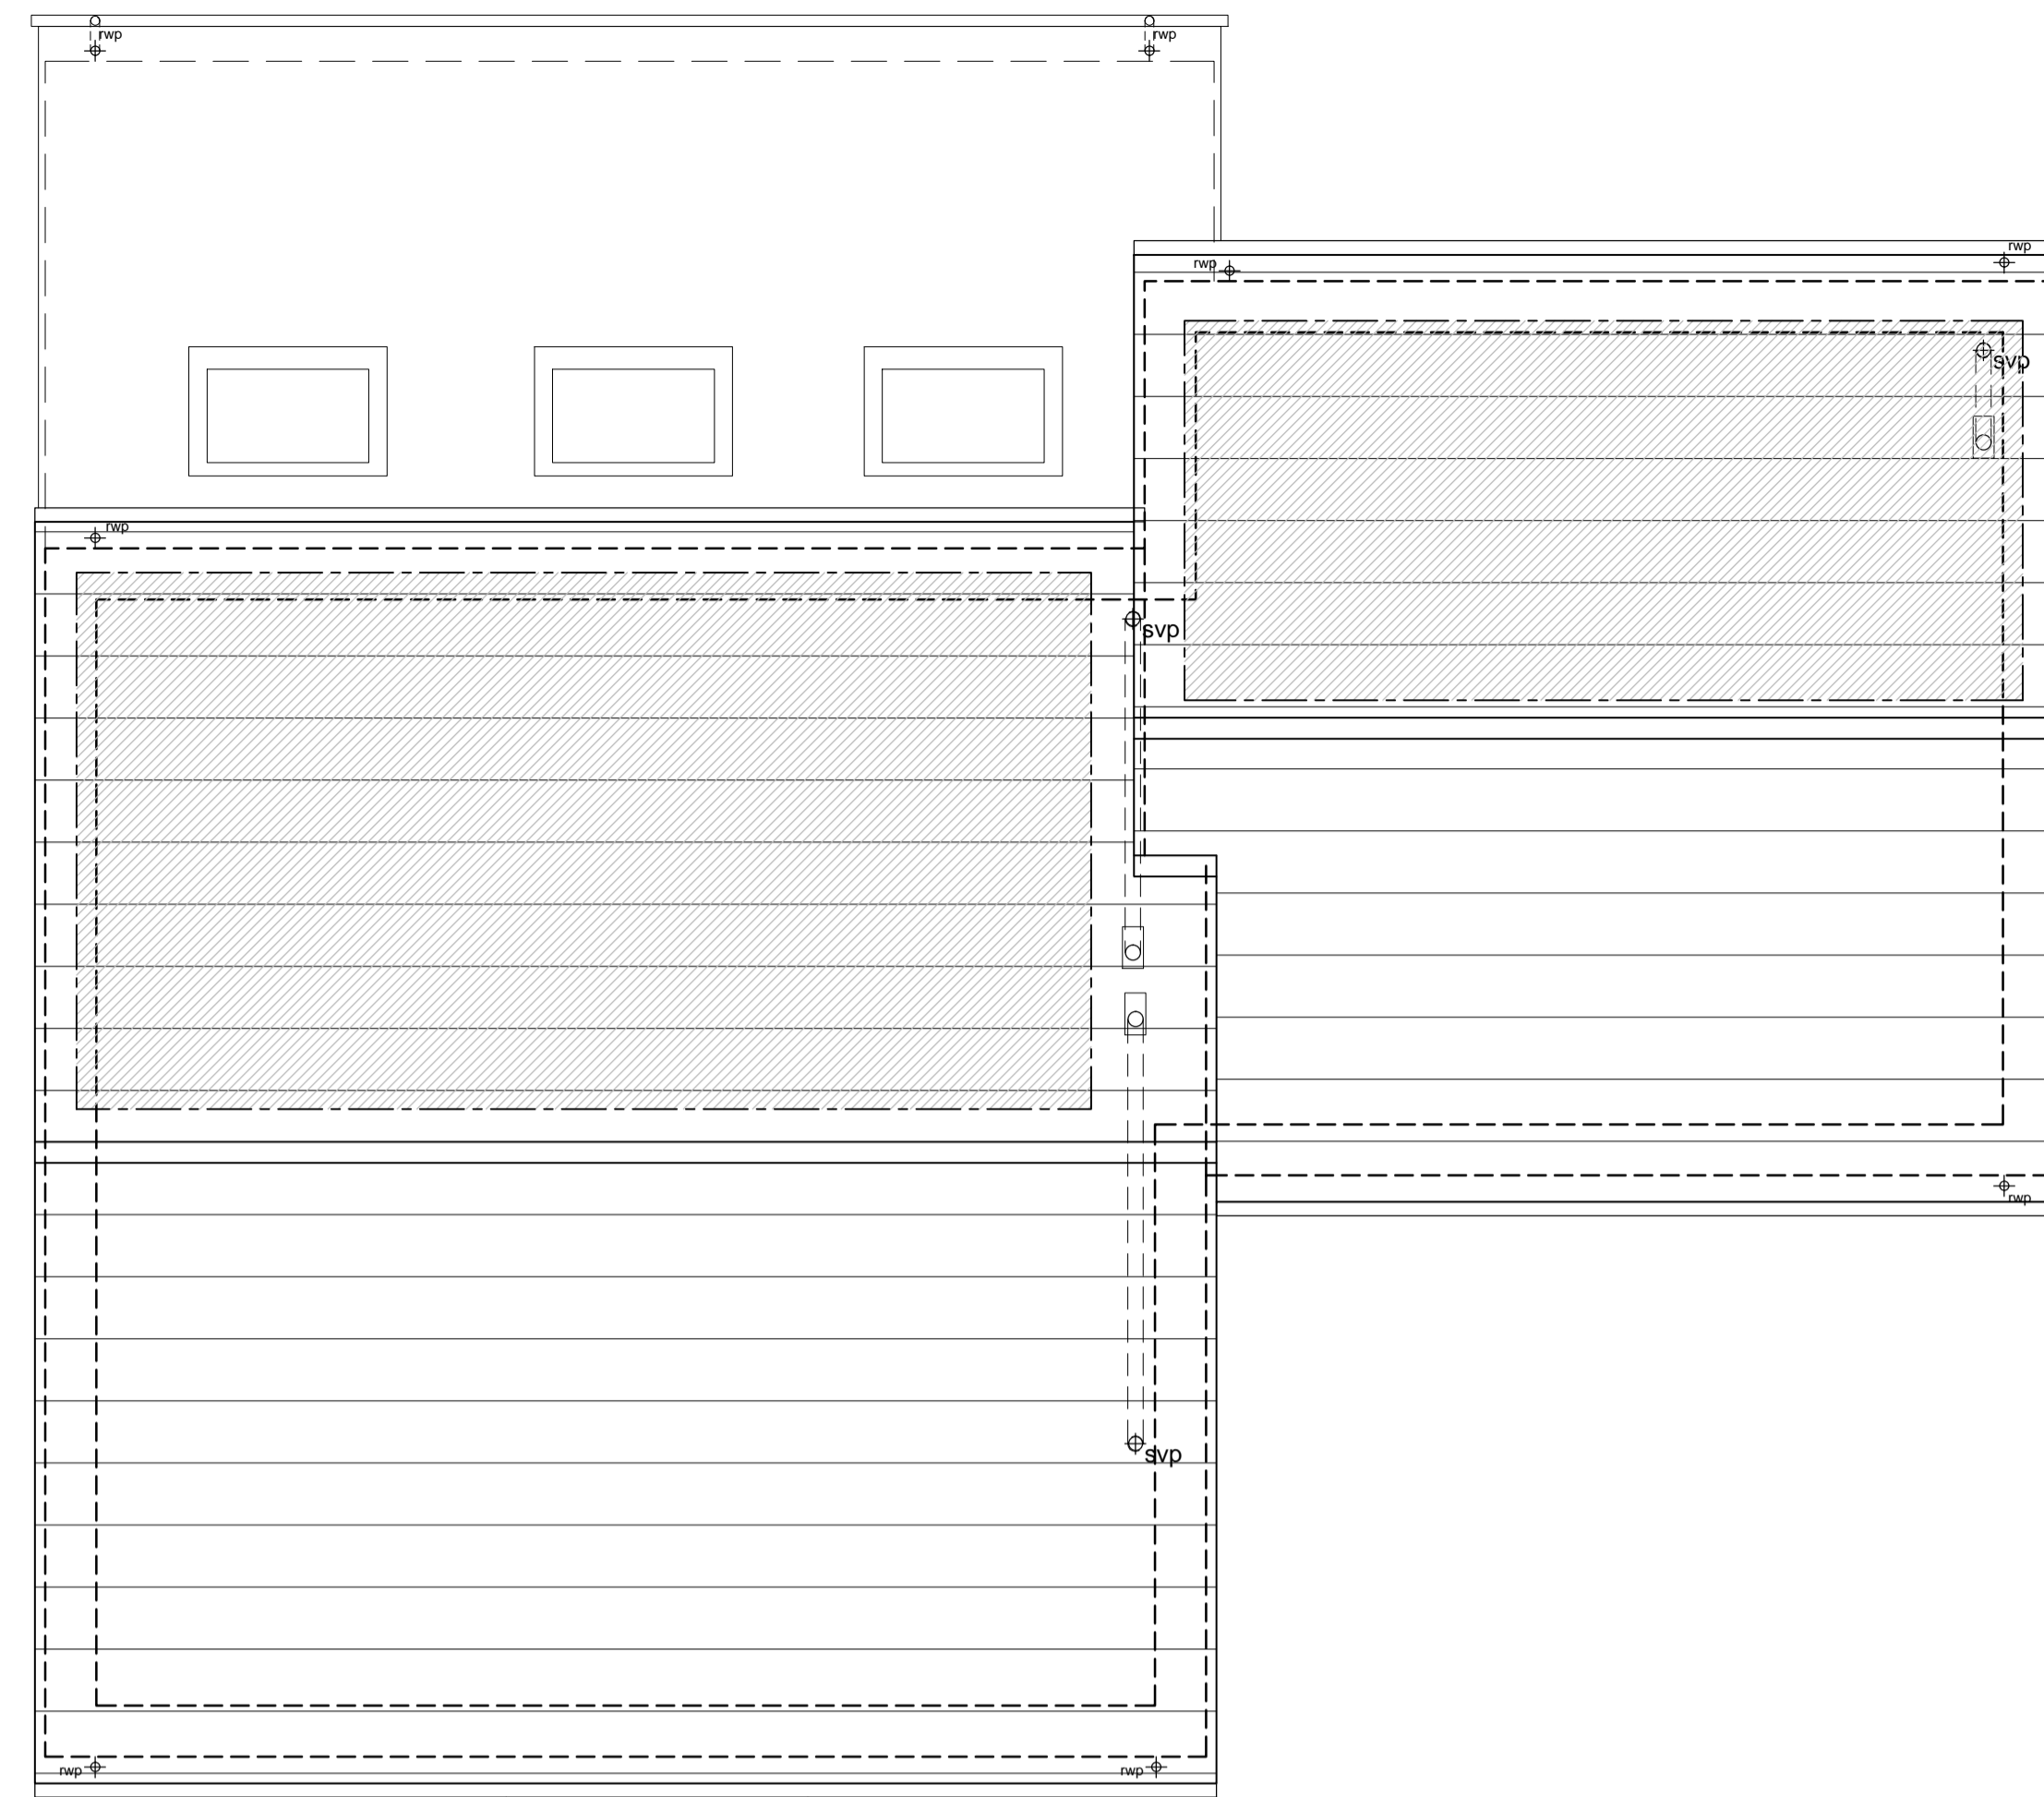


GROUND FLOOR

Plot 231 [as shown]  
 Plot 232 [handed]  
 5 Bed 9 Person - Private  
 TYPE - 1  
 WALLS - Beckstone  
 ROOF - Linear [Stone Slate]

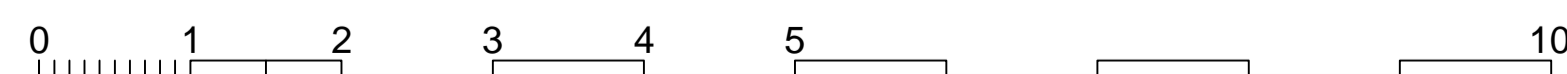

ROOF PLAN

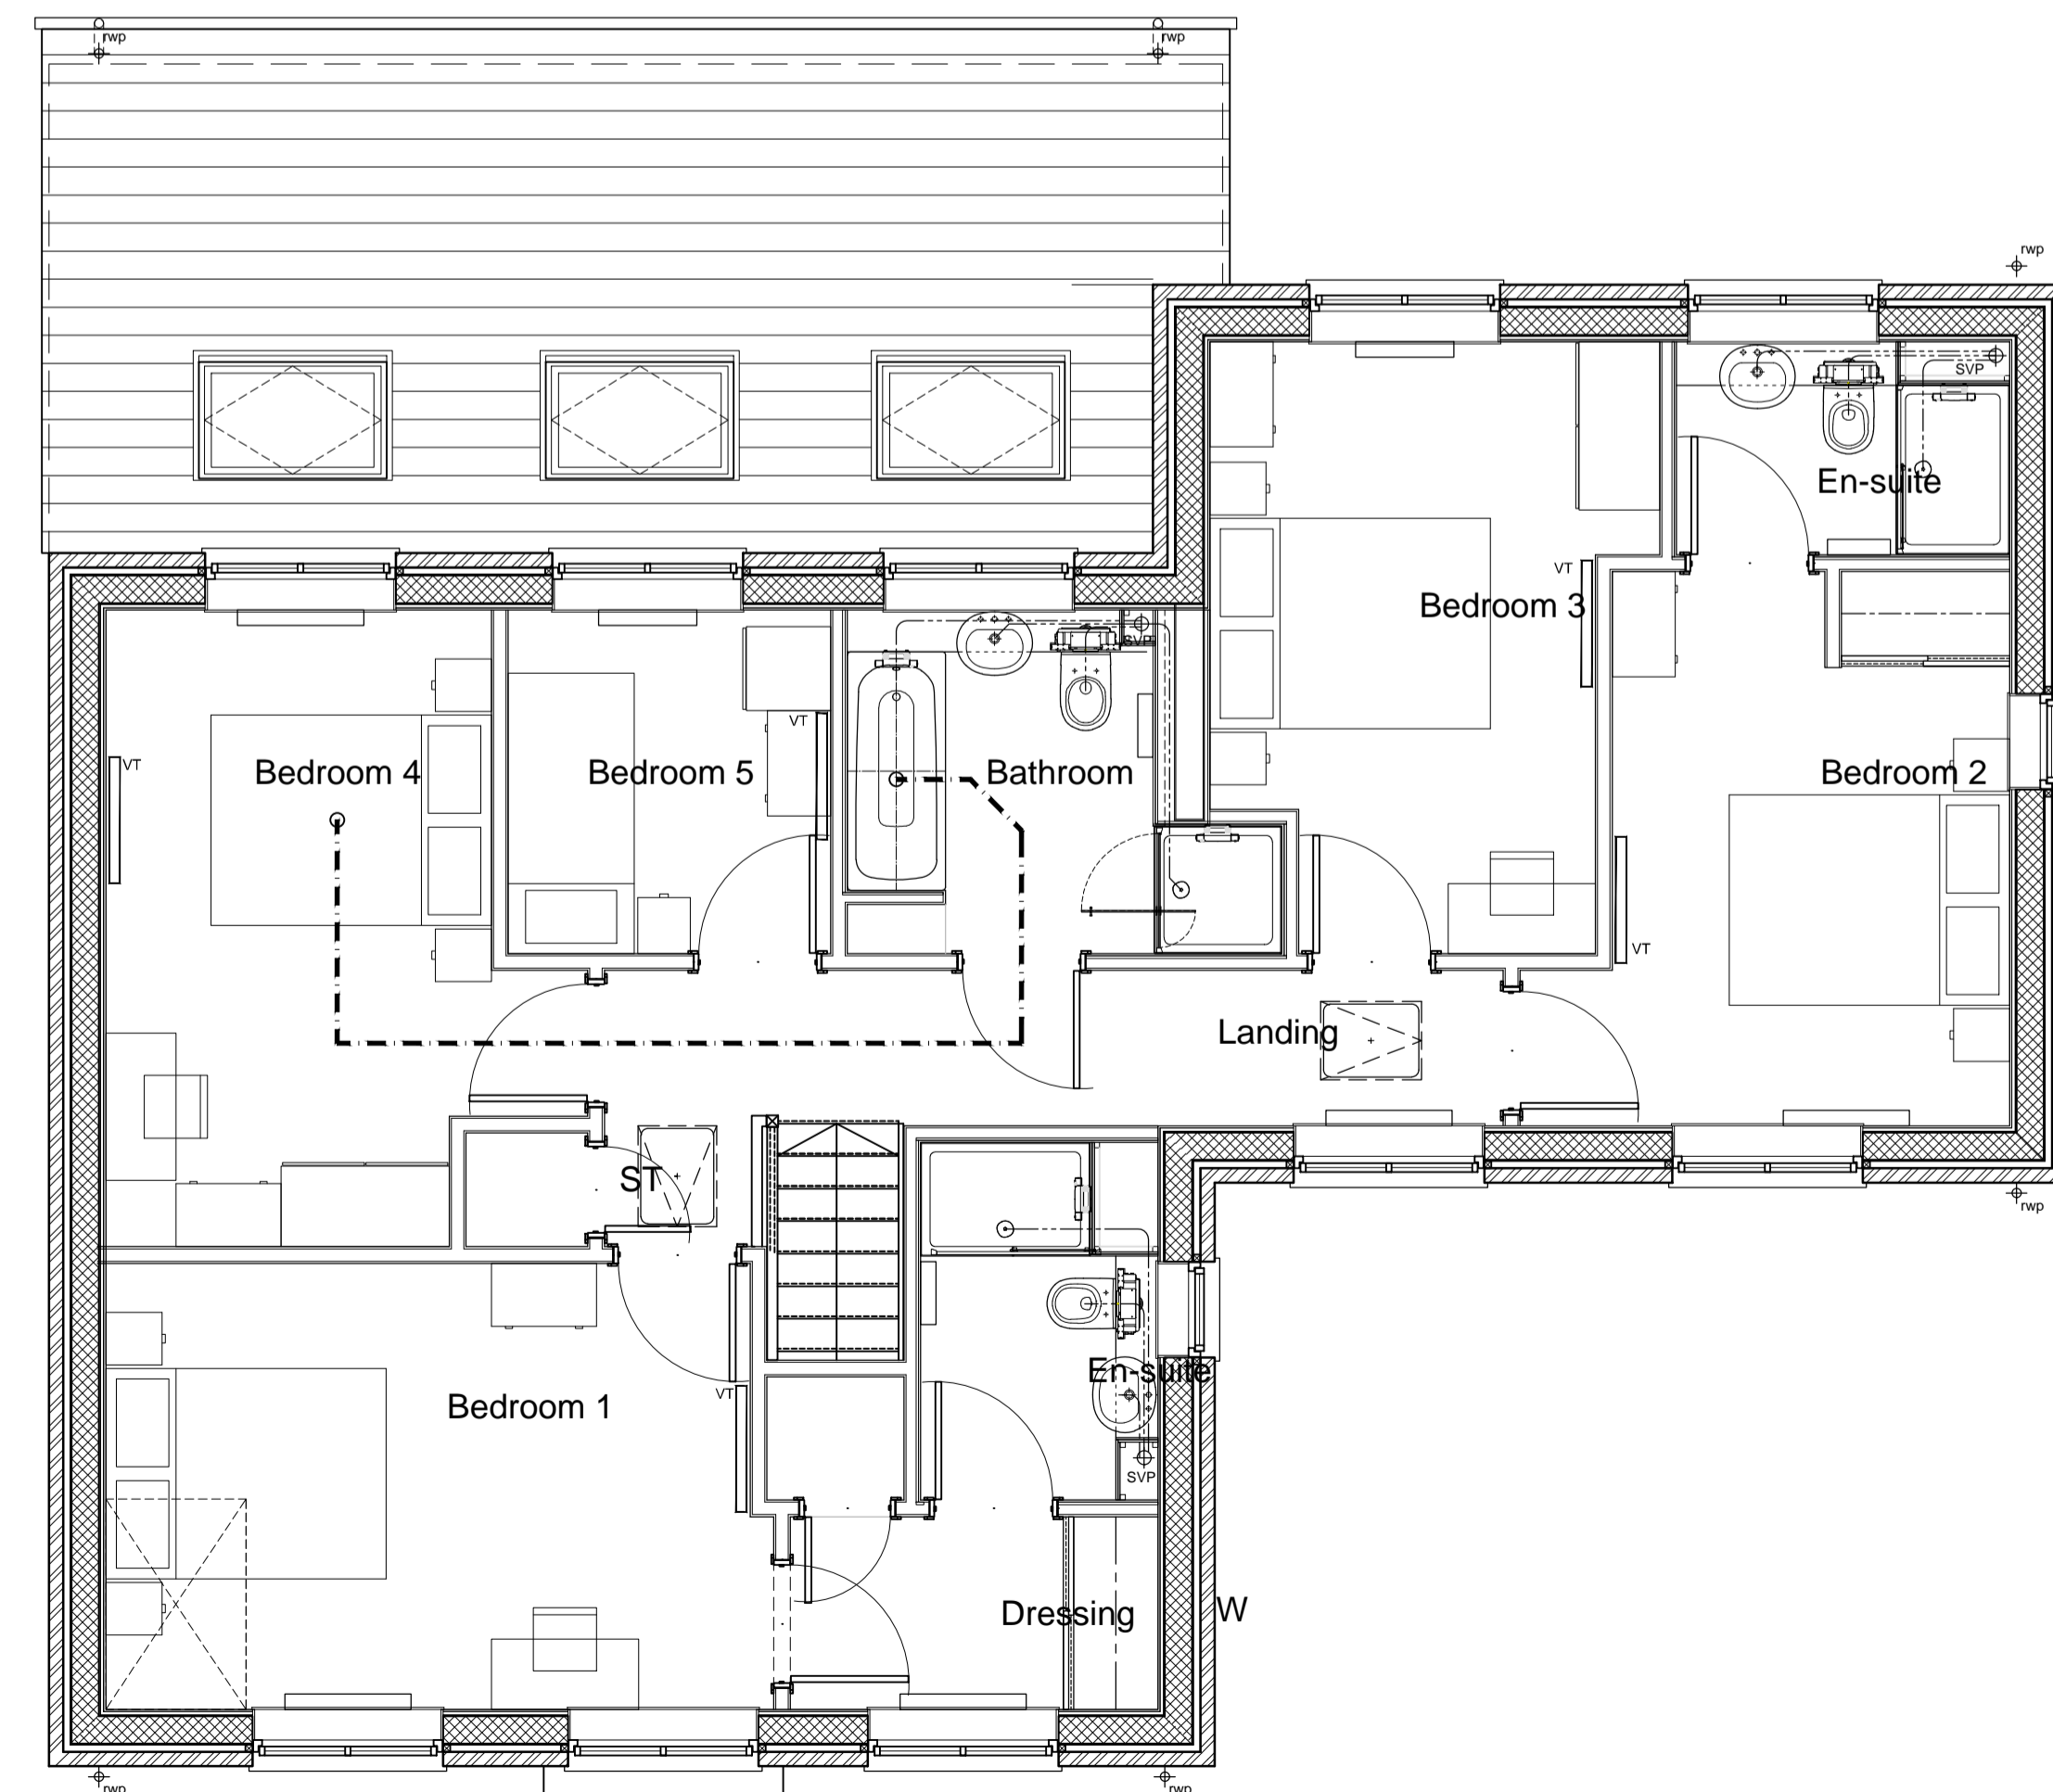

FIRST FLOOR


notes

- The contractor is responsible for checking dimensions, tolerances and references. Any discrepancy to be verified with the Architect before proceeding with the works.
- Where an item is covered by drawings to different scales the larger scale drawing is to be worked to.
- Do not scale drawing. Figured dimensions to be worked to in all cases.

CDM Regulations 2007

ALL current drawings and specifications for the project must be read in conjunction with the Designer's Hazard and Environmental Assessment Record.

Notes:  
 For elevations please refer to drawing AA2699(2)-2102

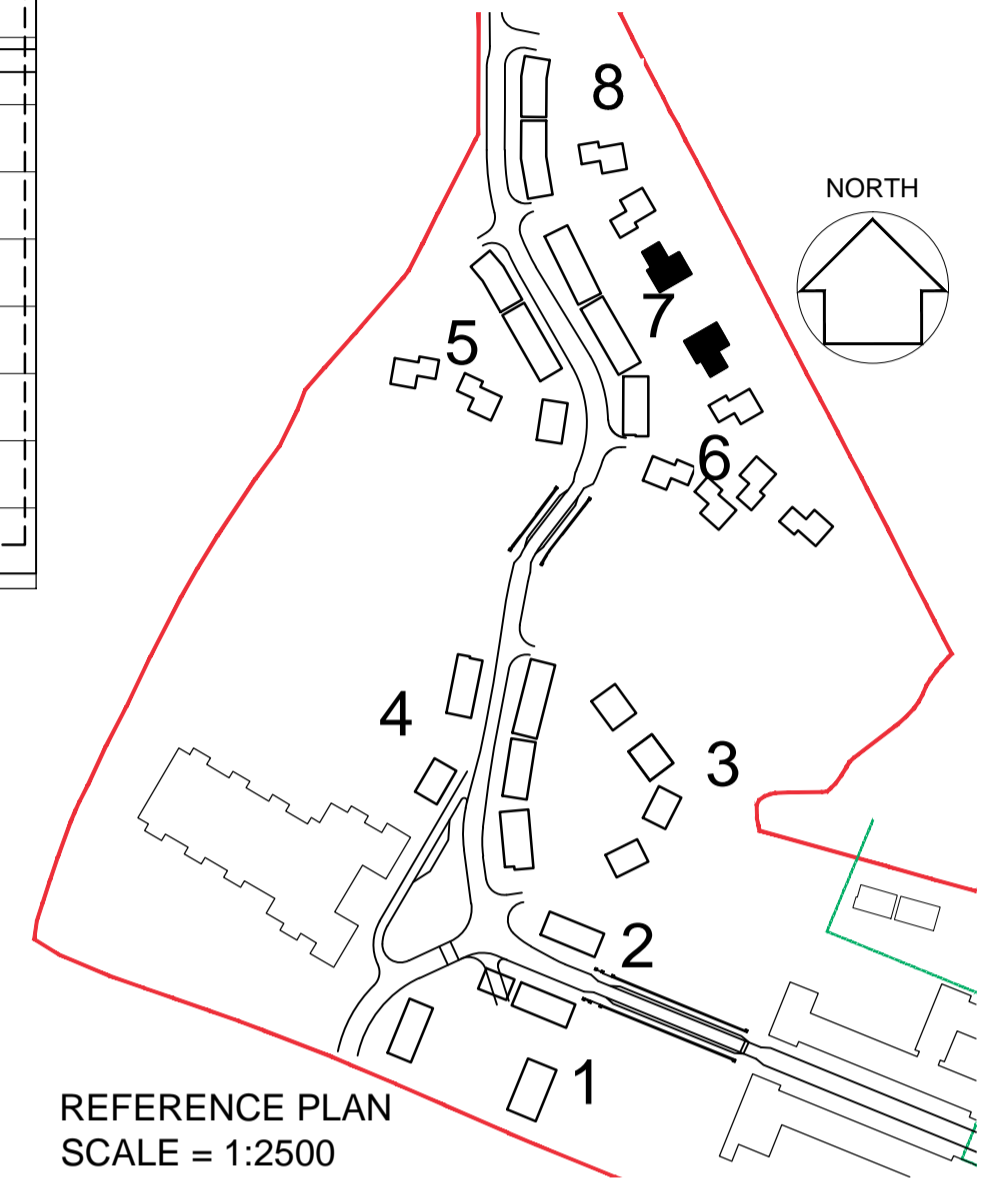

REFERENCE PLAN  
 SCALE = 1:2500

11-01-2016 A Wall material amended to Beckstone CL/RS  
 16-10-2014 First issue: JWM/B

date	rev	revision/author/checker
------	-----	-------------------------

purpose of issue  
**PLANNING**

project  
**BICESTER ECO TOWN  
 EXEMPLAR SITE PHASE 2**

drawing  
**GA FLOOR PLANS  
 PLOT 231  
 PLOT 232 HANDED**

drawing no	AA2699(2)-2002	rev	A
------------	----------------	-----	---

drawn	ILA	checked	JW
scale @ A1	1:50	date	Oct 2014

PRP Architects ©  
 10 Lindsey Street  
 Smithfield  
 London  
 EC1A 9EP  
 T +44 (0)20 7653 1200  
 F +44 (0)20 7653 1201  
 ion.prp@prparchitects.co.uk

