




Elevation
Low level Fencing

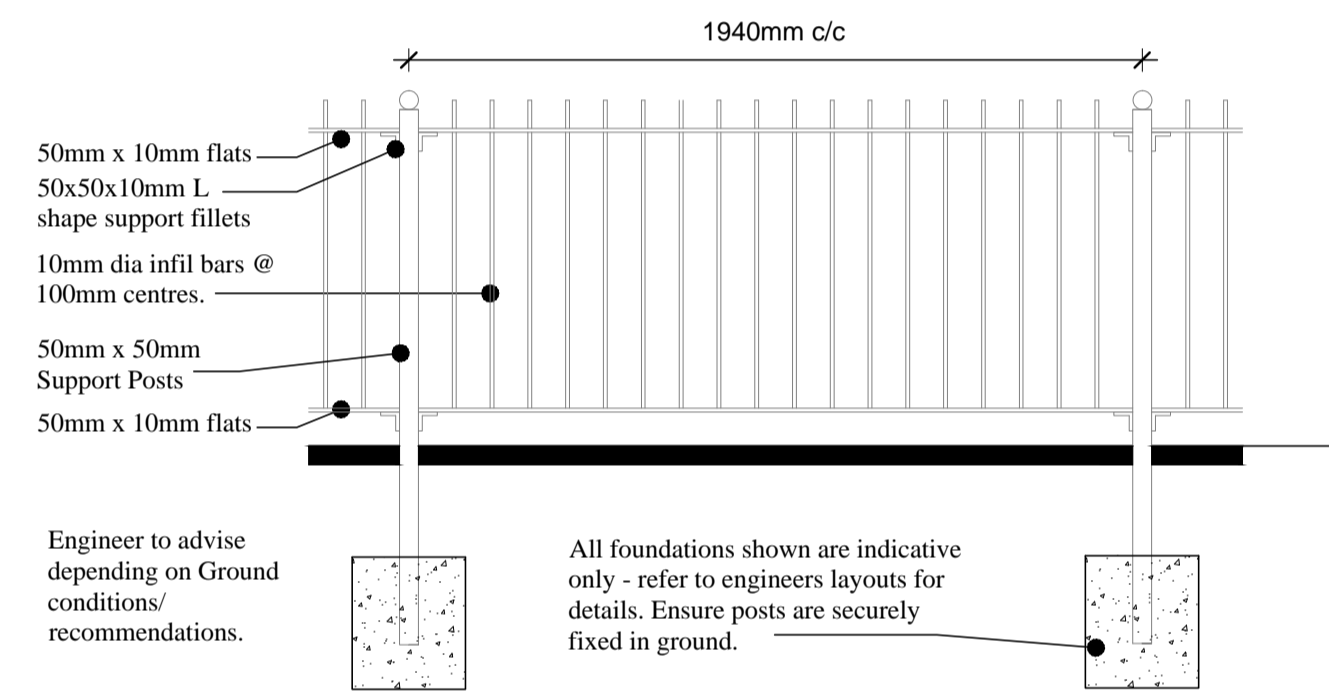


Metal Railings

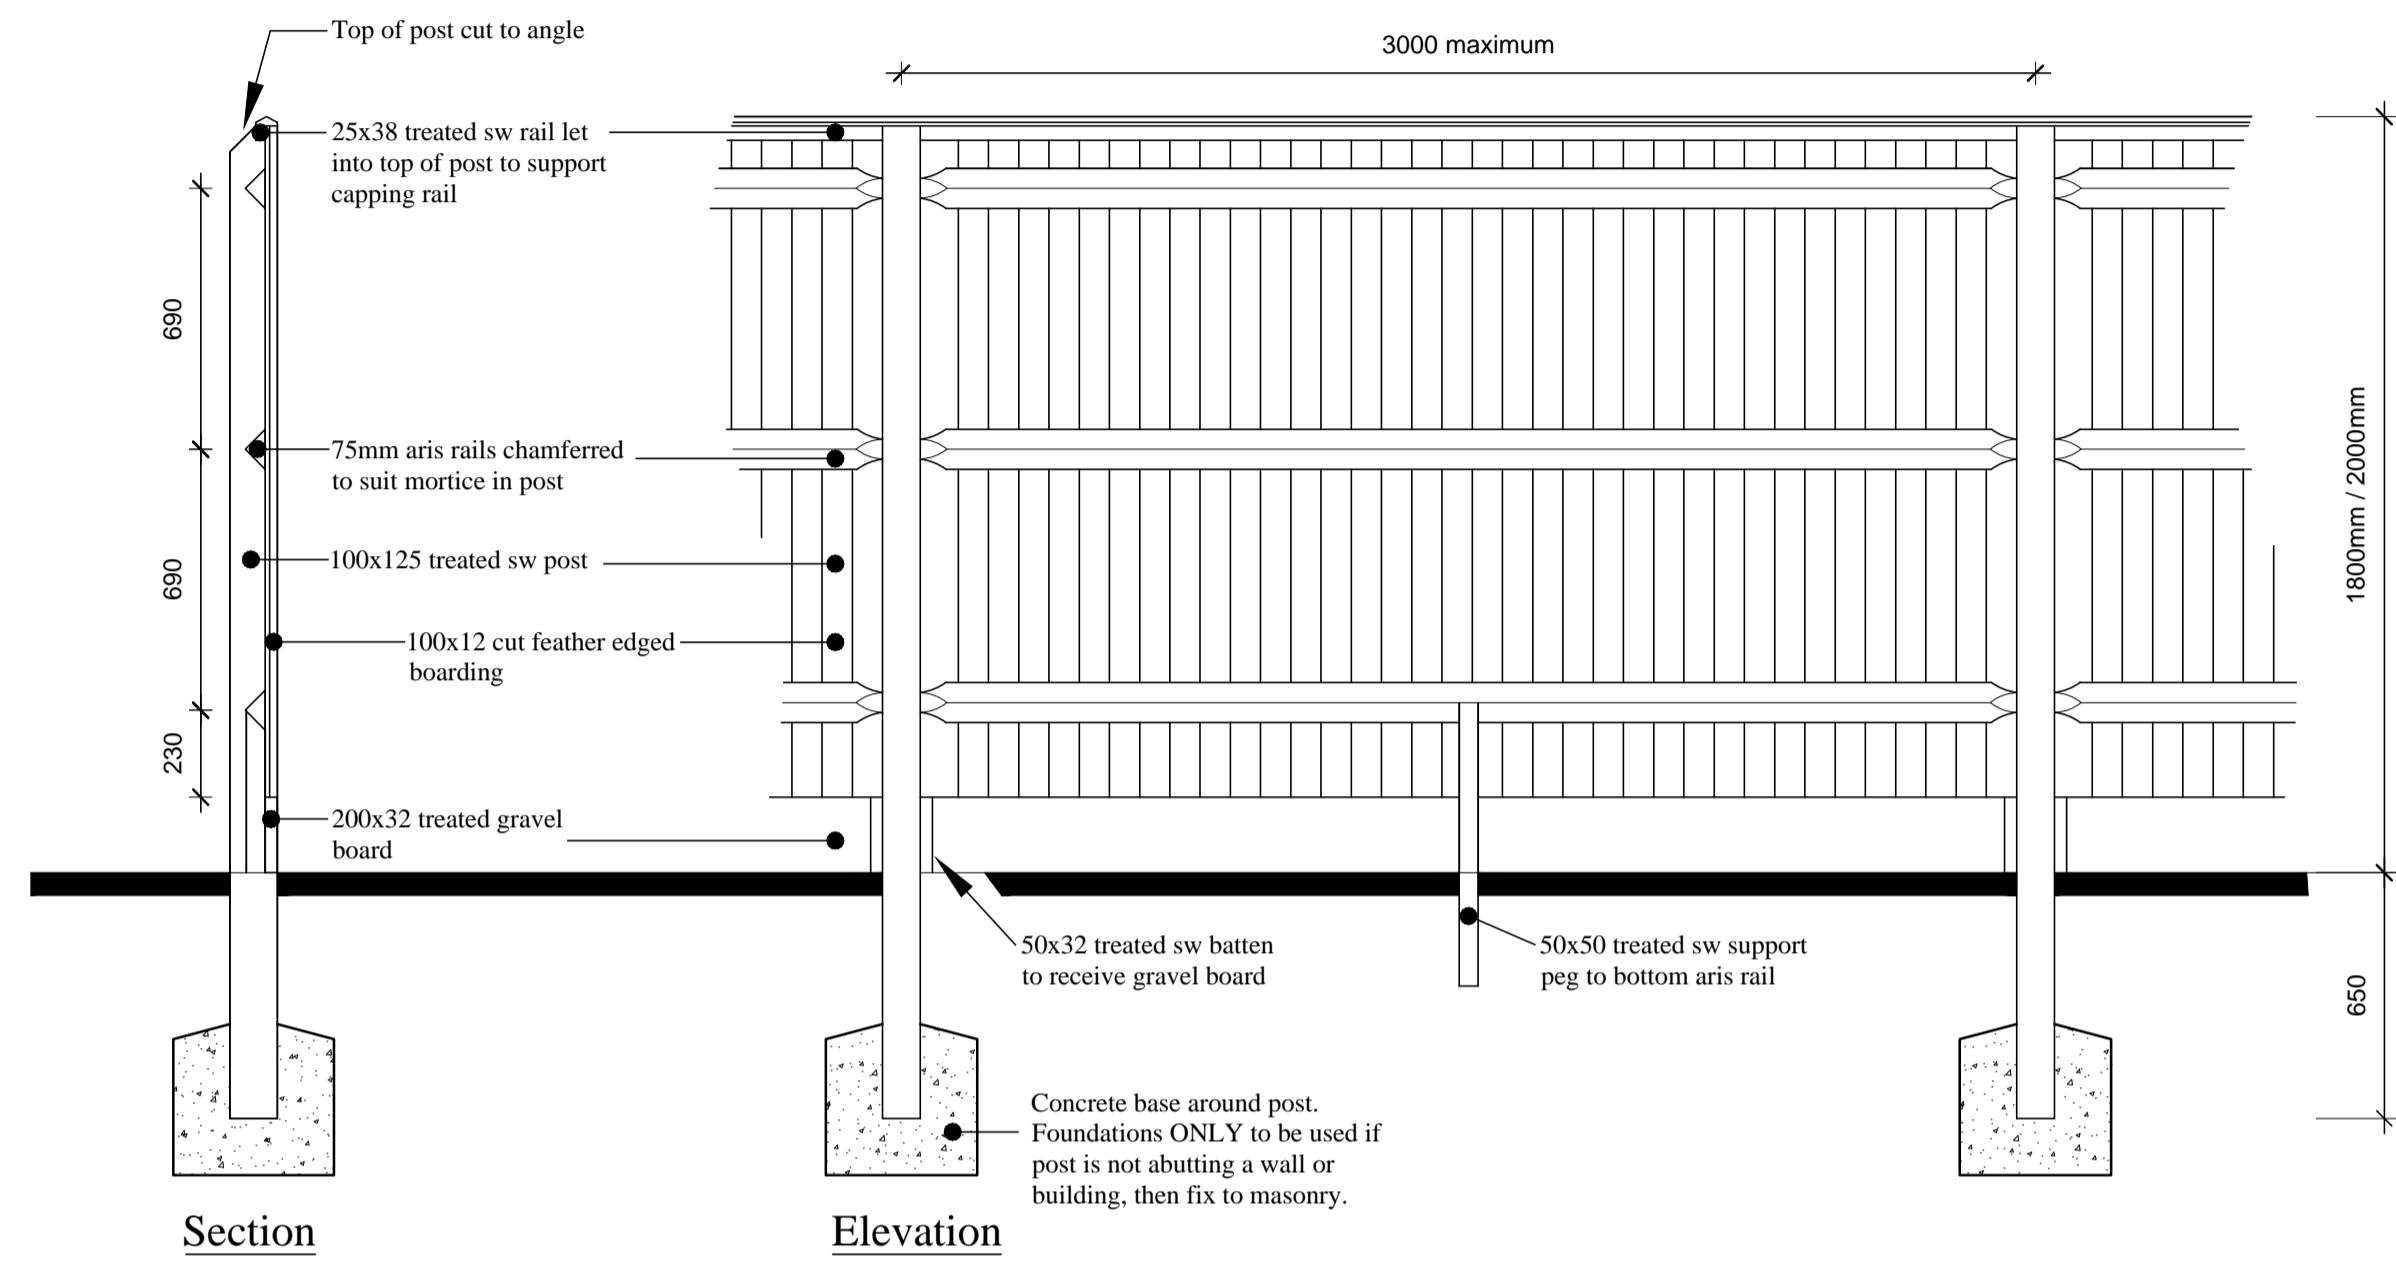


Close Boarded Fence Details
(scale 1:20)

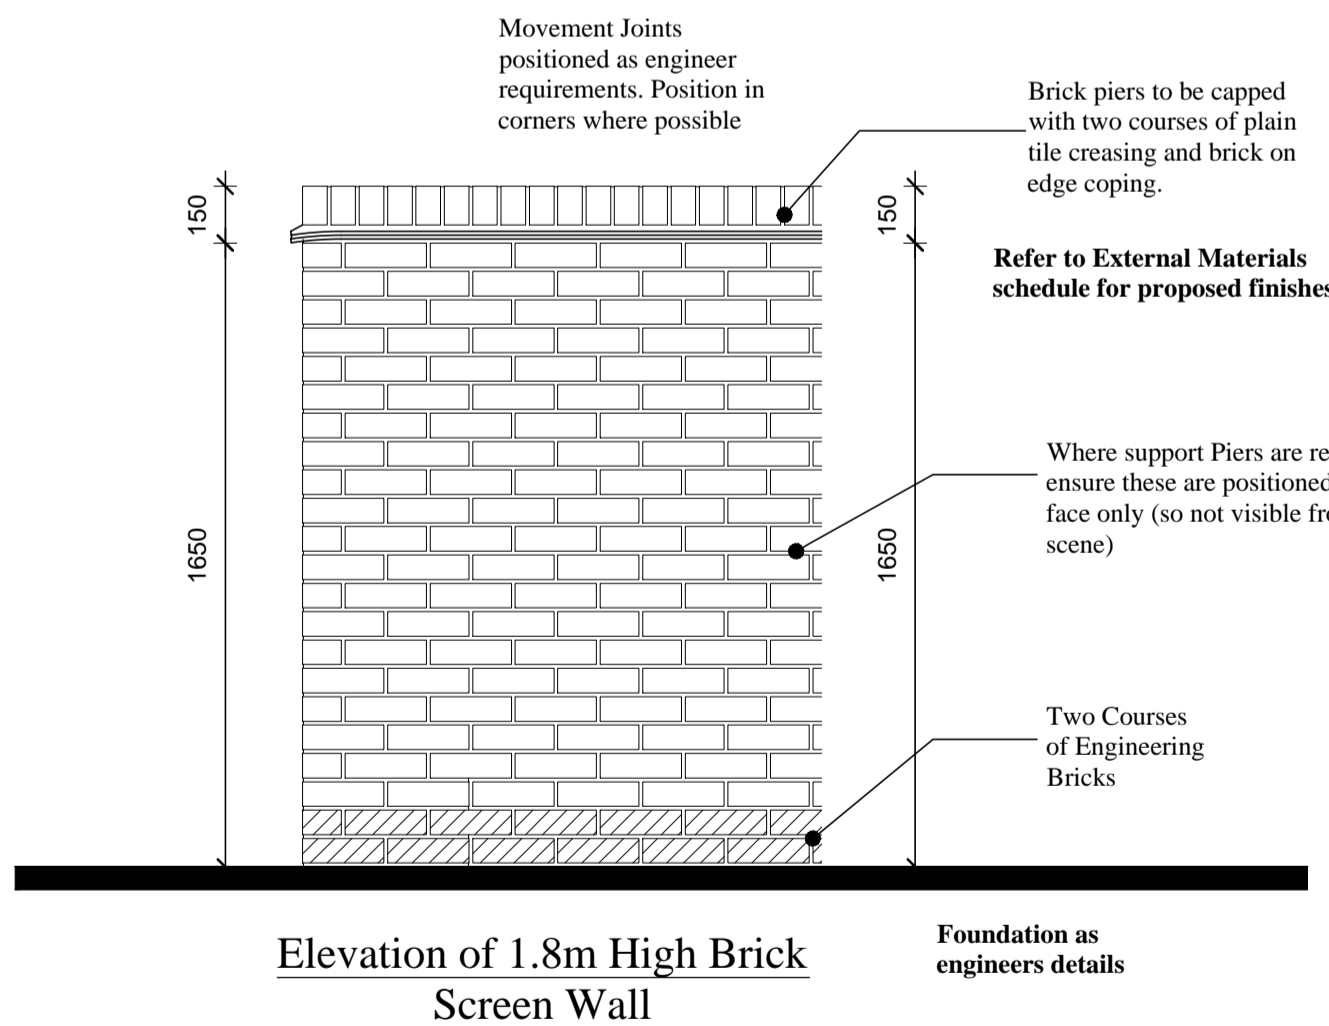


Elevation of 1.8m High Brick Screen Wall

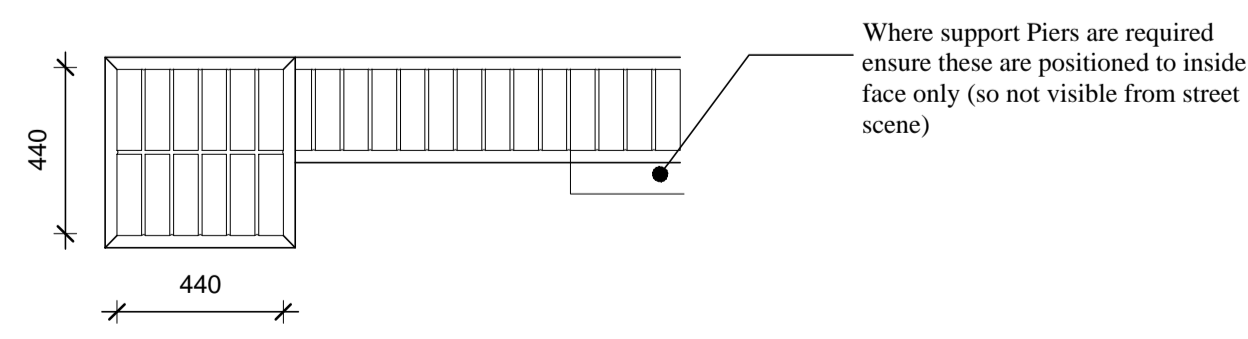

Plan of 1.8m High Brick Screen Wall

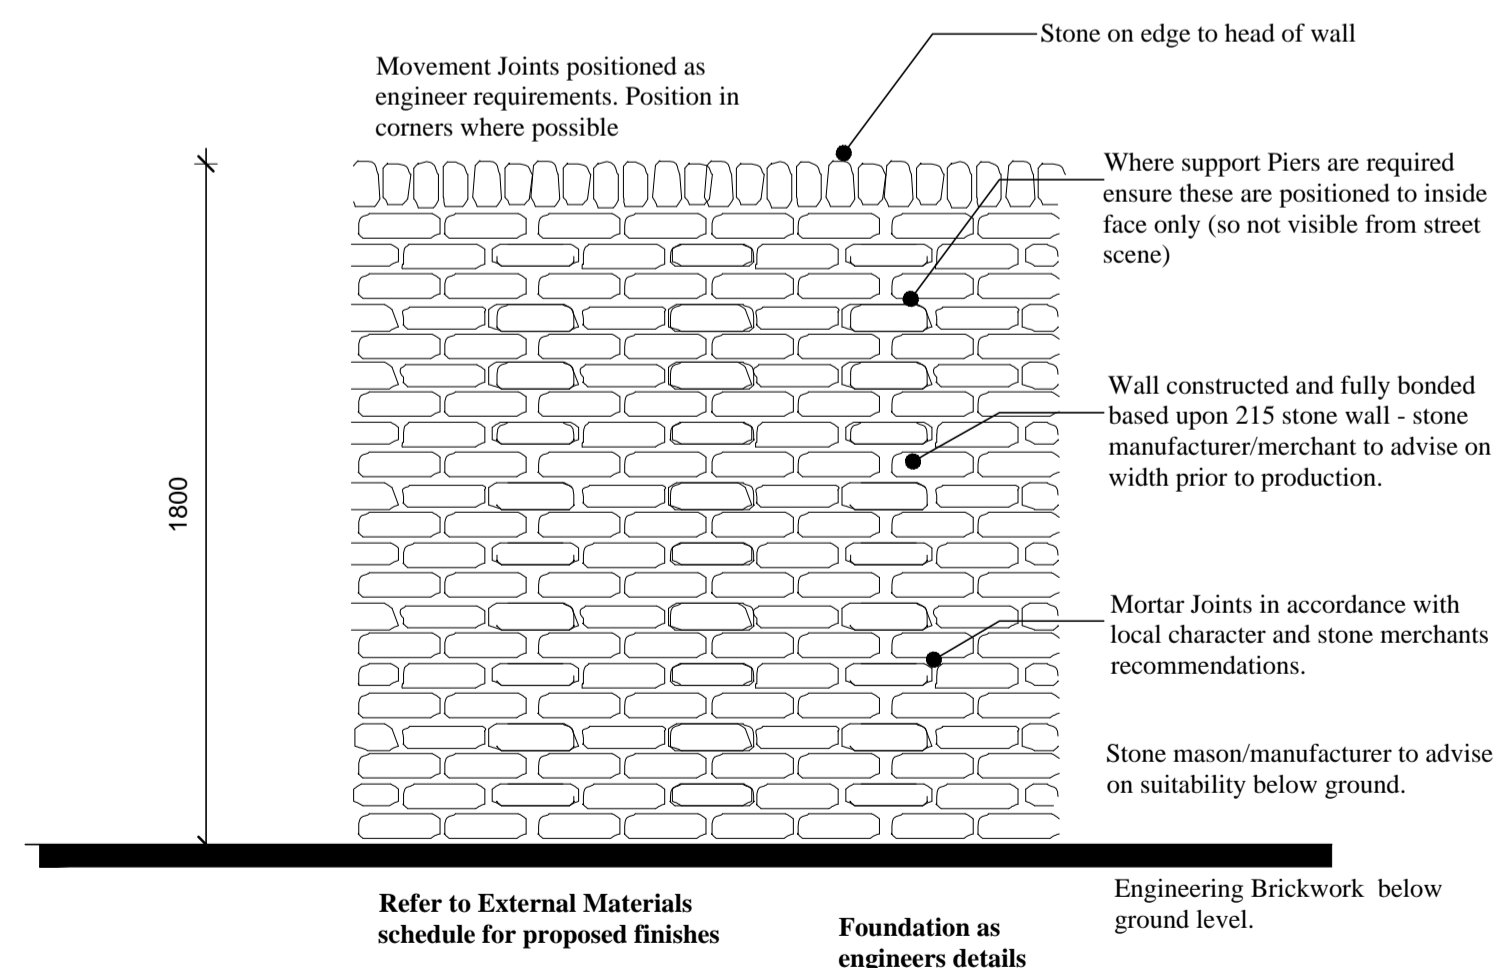

FRONT ELEVATION
1.8m High Stone Wall in keeping within local character.

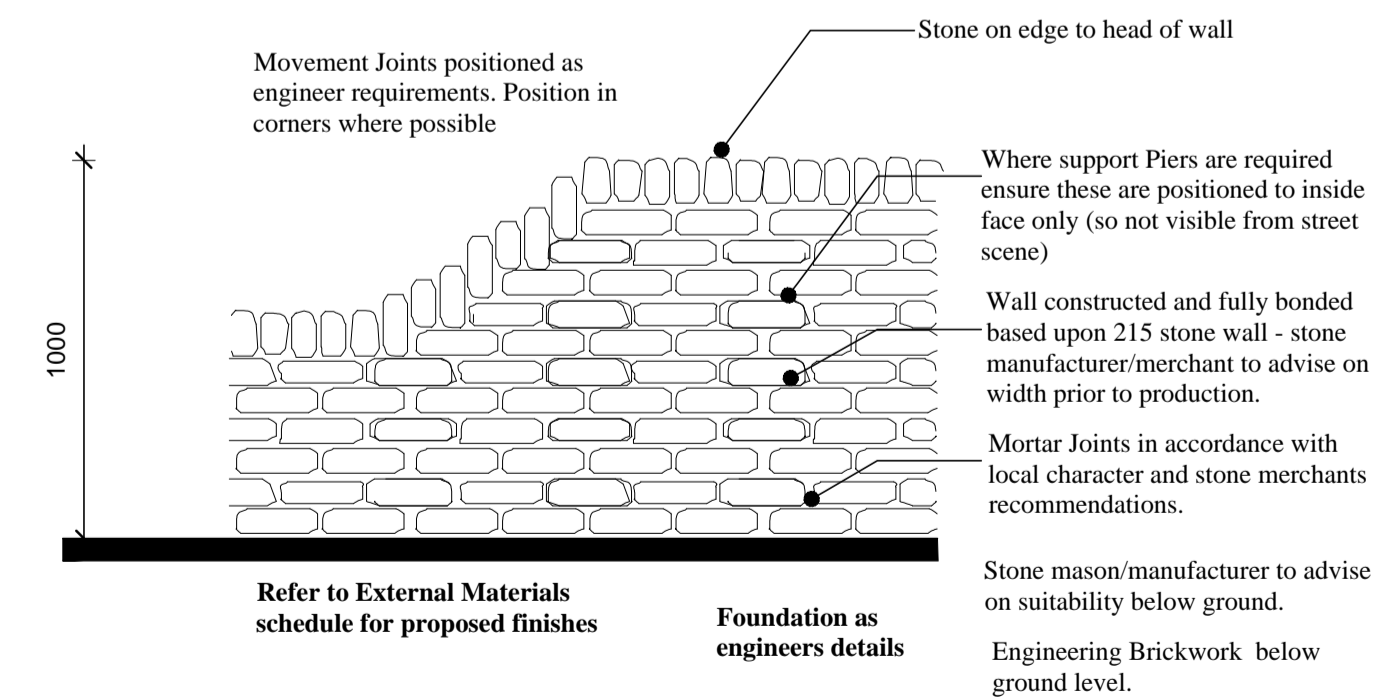

FRONT ELEVATION
0.6m to 1.0m High Stone Wall in keeping within local character.

NOTES

All dimensions to be checked on site prior to the commencement of construction and any discrepancy should be reported to the Site Manager.

This drawing may not be reproduced in any part or form without written consent.

All copyrights reserved.

Metric drawing.
All imperial dimensions (if any) are approximate.

Sub-Contractors MUST ensure that they have the latest issue drawing before they commence work on site.

This drawing is to be read in conjunction with all relevant Specifications, schedules and Engineers details.

ALL LEVELS SHOWN ARE FINISHED FLOOR LEVELS. PLEASE REFER TO SUBSTRUCTURE PLANS & ENGINEERING LAYOUTS FOR STRUCTURAL SLAB LEVELS & FOUNDATION LEVELS

Rev	Date	Revision	Int.



Architect

Job title
Cotefield Farm
Bodicote

Drawing title
External Details

Status
Planning Issue

Scale: **1:20@A1** Date: **Oct 13** Drawn: **RC**

Dwg No. **060024-EXD1** Rev.