




NOTES:

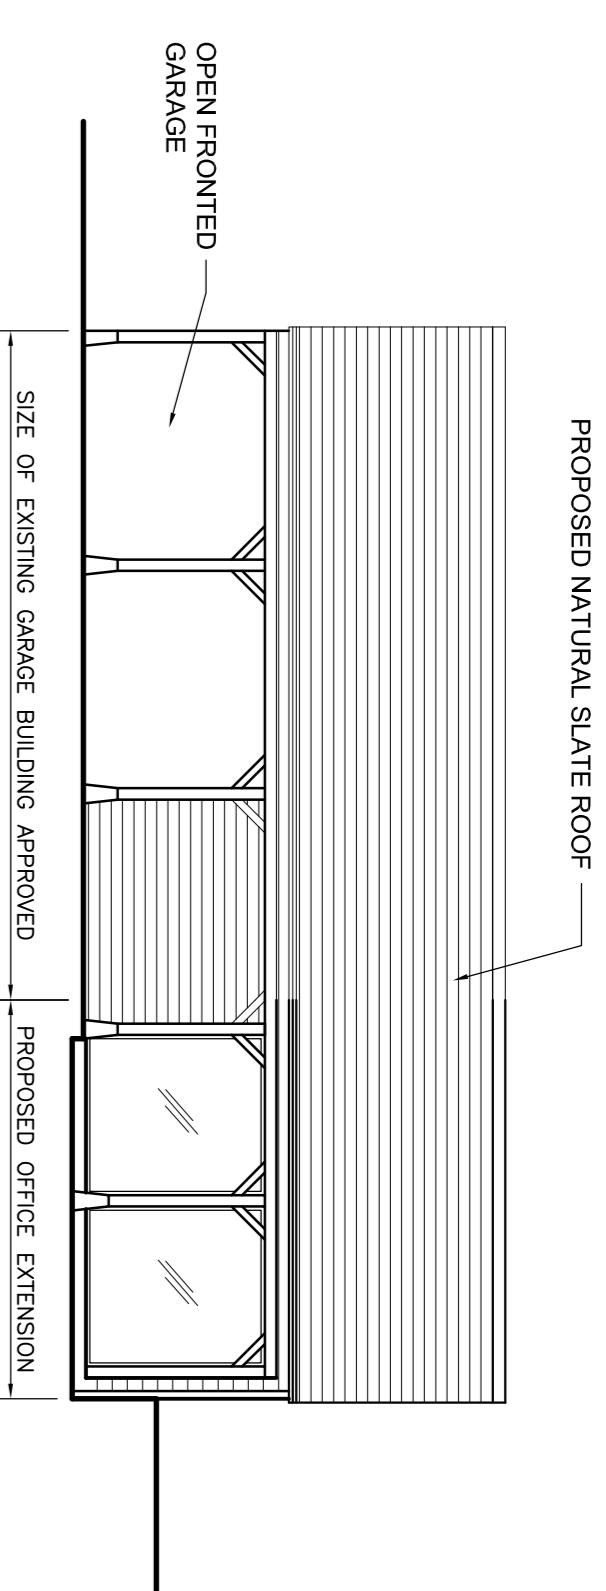


PROPOSED EAST ELEVATION (1:100)

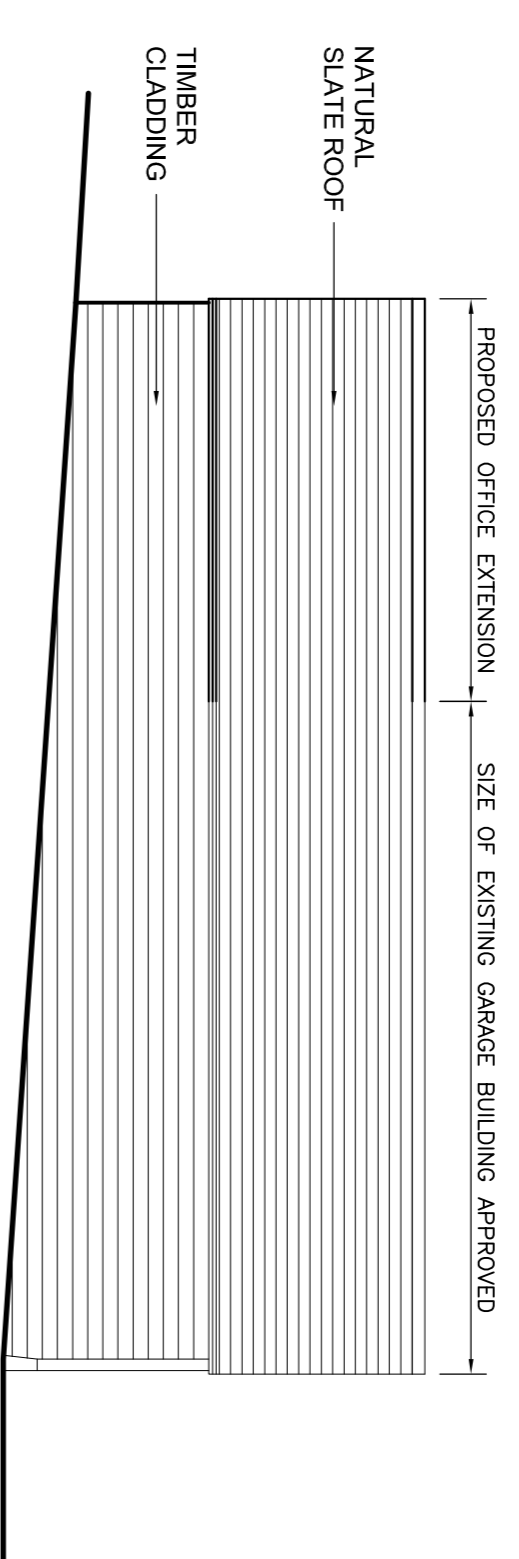


PROPOSED WEST ELEVATION (1:100)

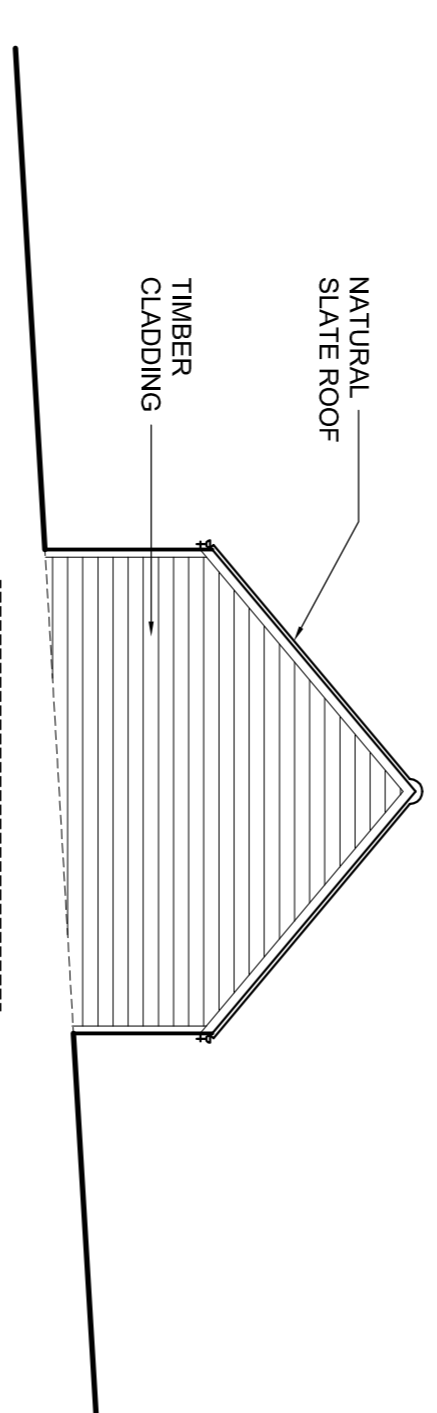


PROPOSED NORTH ELEVATION (1:100)

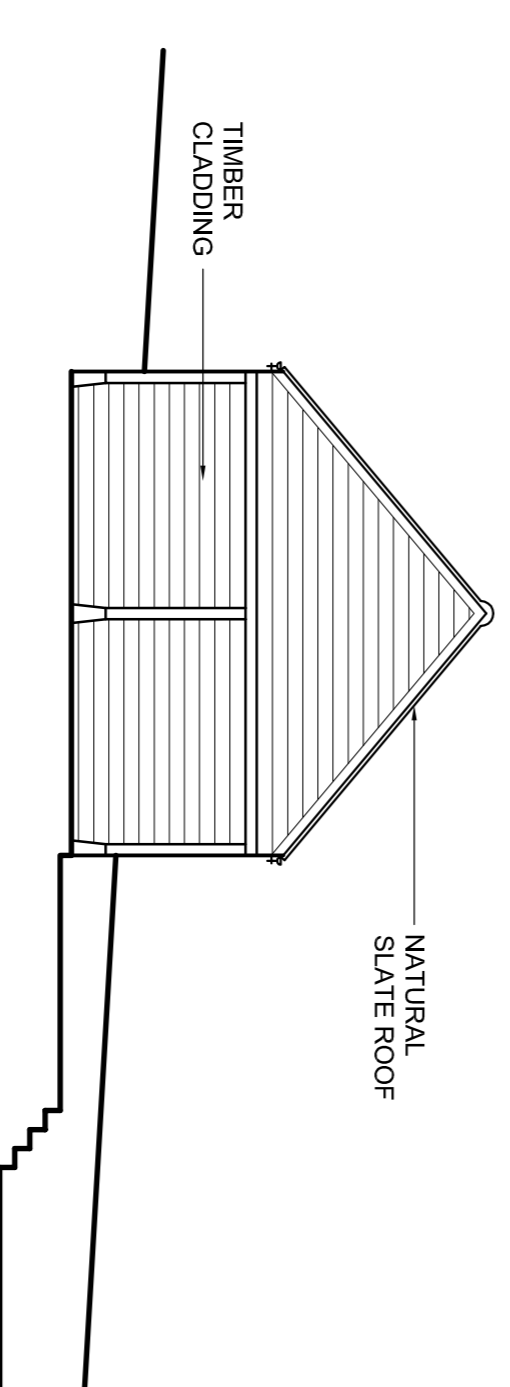

PROPOSED SOUTH ELEVATION (1:100)

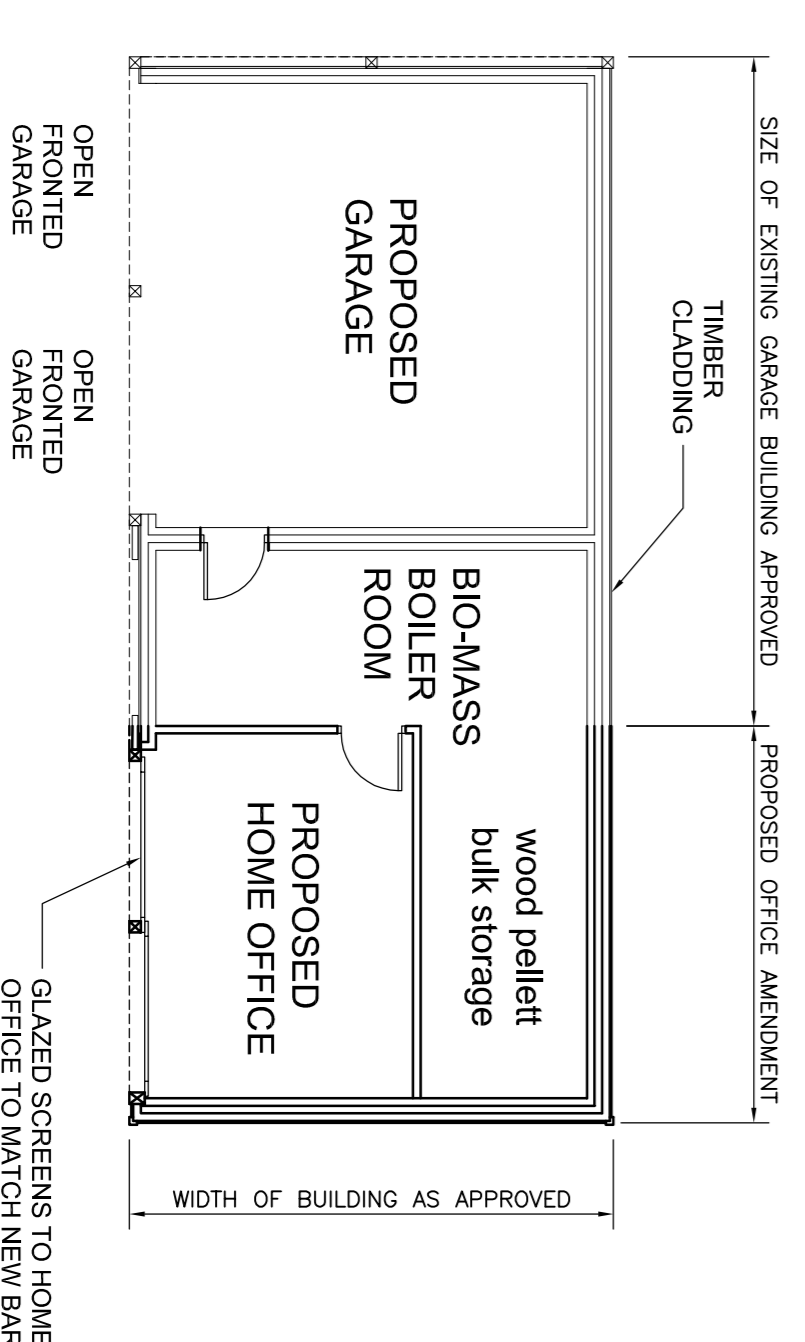

PROPOSED GARAGE / HOME OFFICE PLAN (1:100)

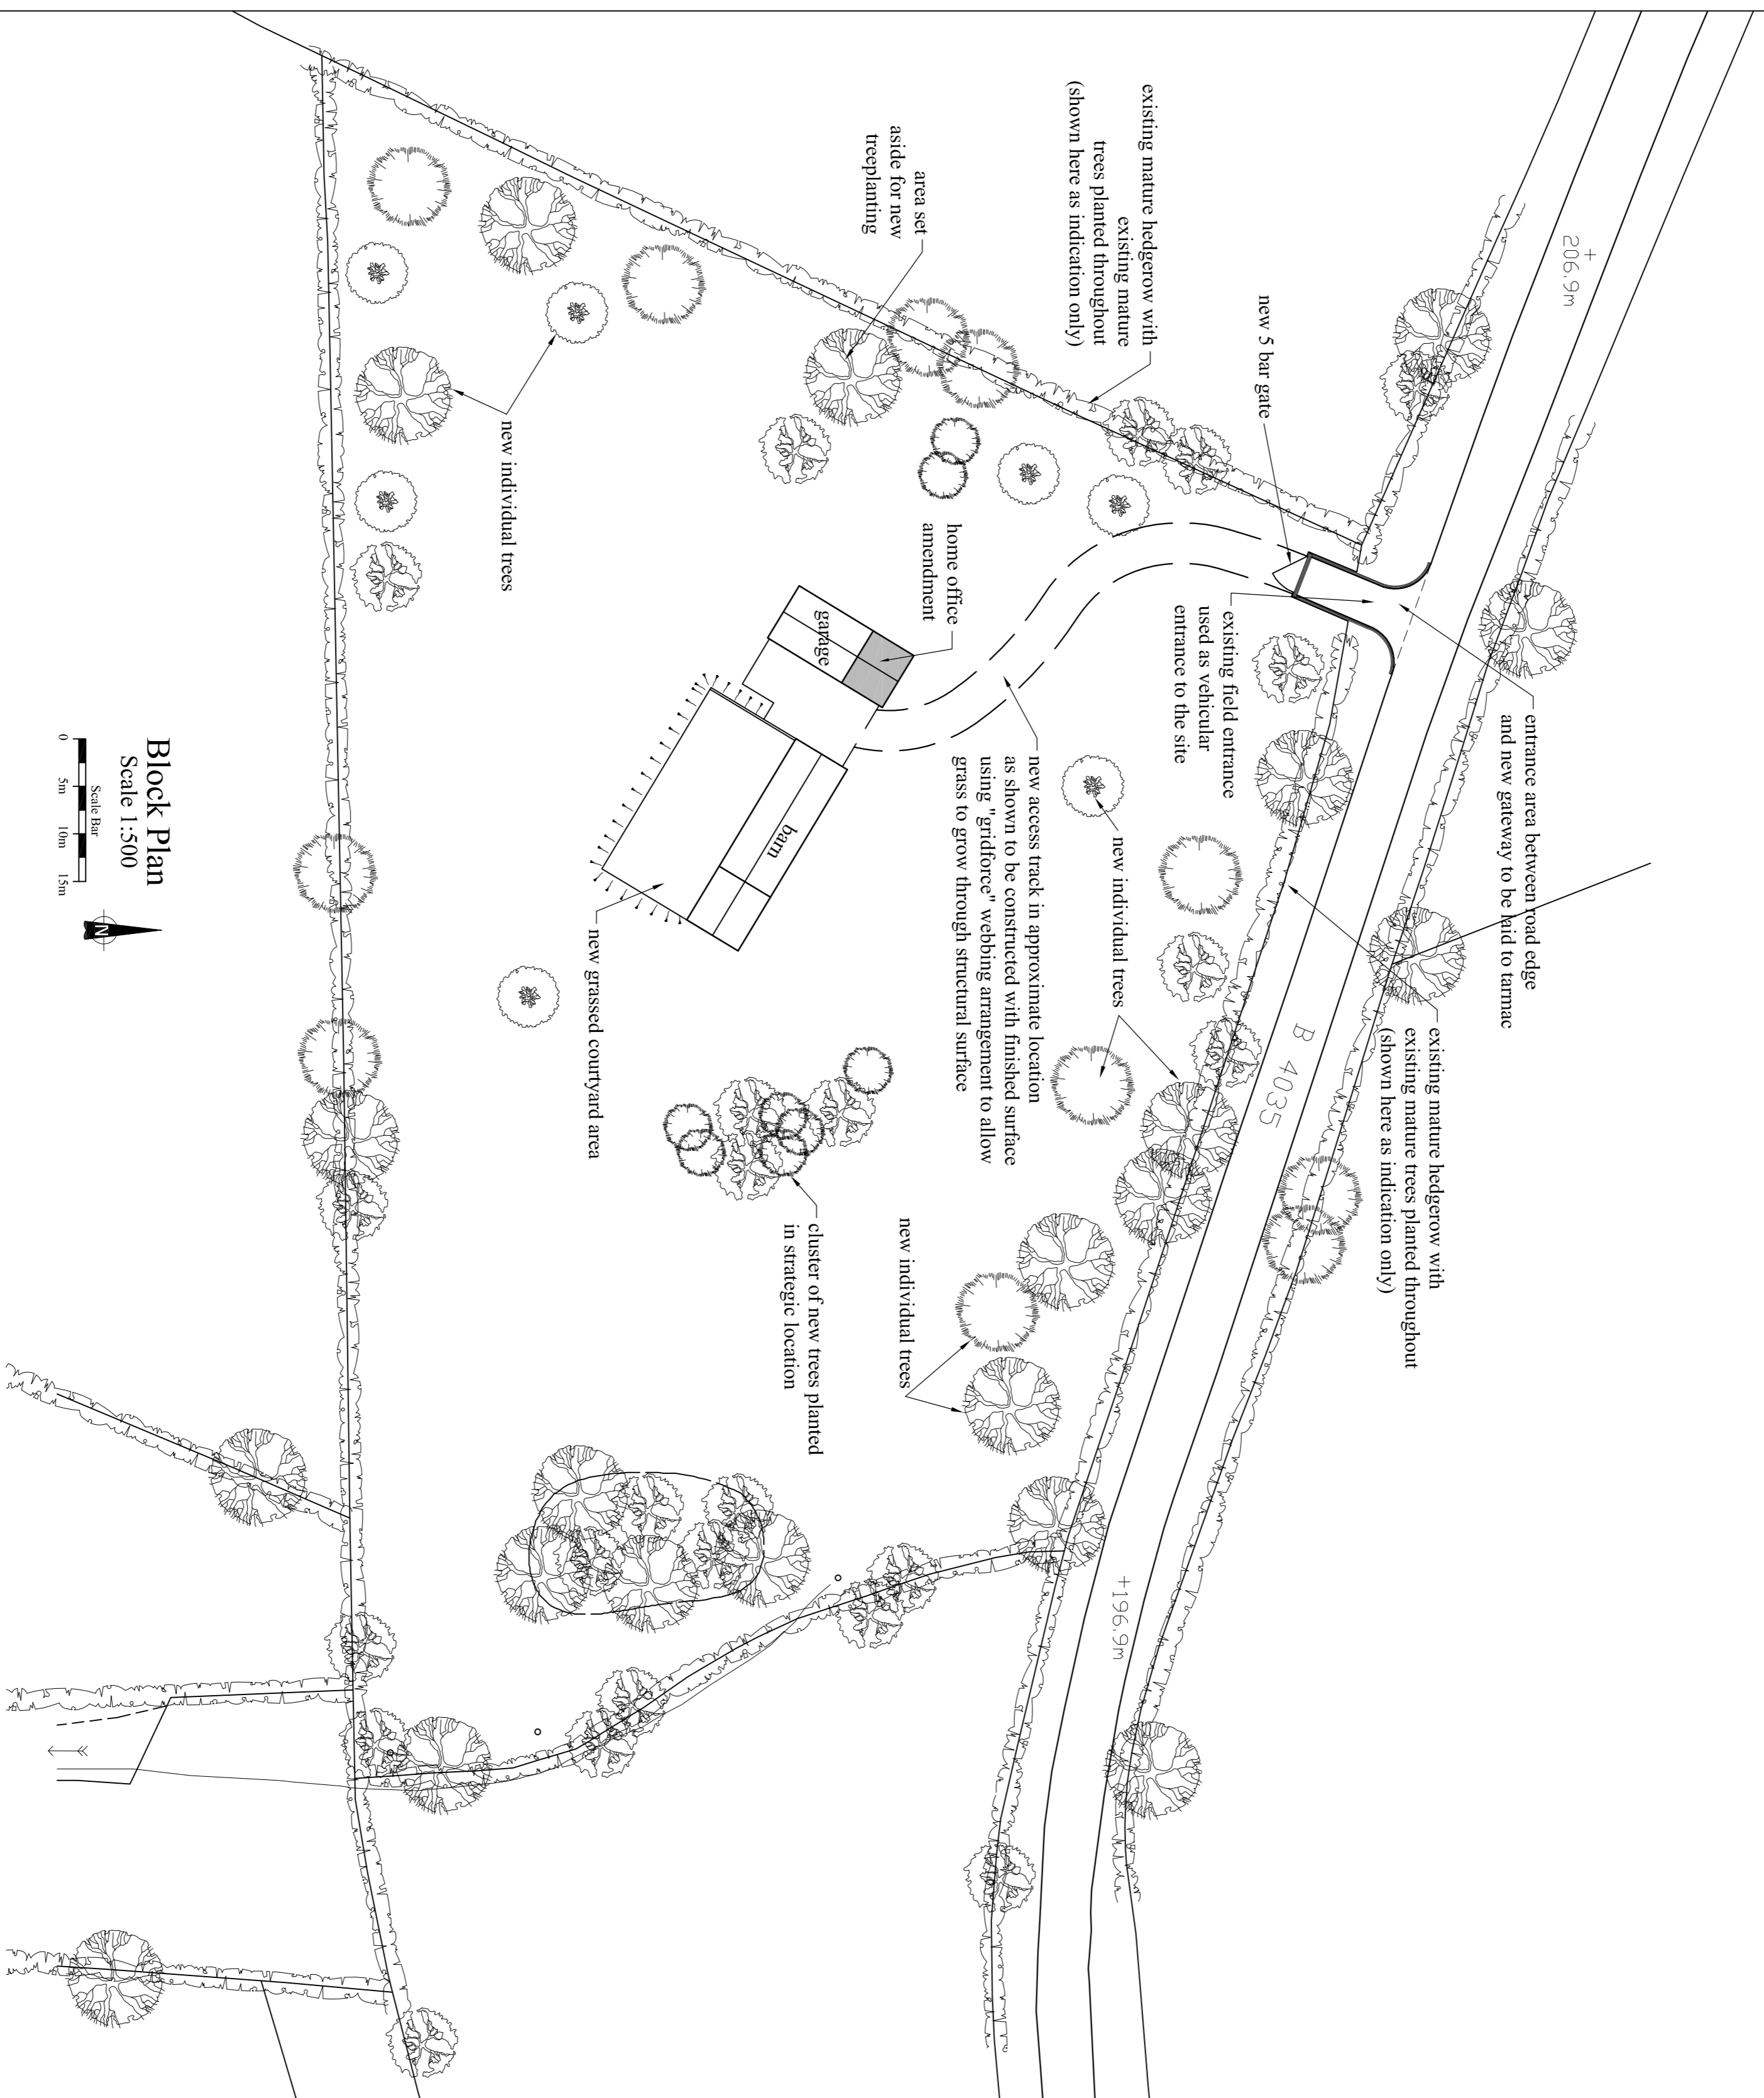

Block Plan
Scale 1:500

REV	DATE	BY	DESCRIPTION	CHK	APP
B	25.9.13	TB	DRIVE / GARAGE OPENING AMENDED BACK TO ORIGINAL LOCATION		
A	3.6.13	TB	NEW ENTRANCE DETAILS ADDED		

DRAWING STATUS		PLANNING	
<p>WELLAN Ltd Wellan House, Aylsmore, Shipston-on-Strour, Warwickshire, CV36 5EJ Tel: 01608 685753 Email: mail@wellan.co.uk Website: www.wellan.co.uk</p> <p>Mr Jonathan Blackwell</p>			
CLIENT	HEATH BARN SIBFORD COWER, OXON.		
PROJECT	PROPOSED GARAGE AND HOME OFFICE PLANS AND ELEVATIONS		
TITLE	PROPOSED GARAGE / HOME OFFICE PLAN (1:100)		
SCALE	DATE	DRAWN/SCALE	CHECKED
AS NOTED	21.5.13	TB / MW	APPROVED
JOB No.	12-289		DATE
DRAWING No.	08		REV
			B