

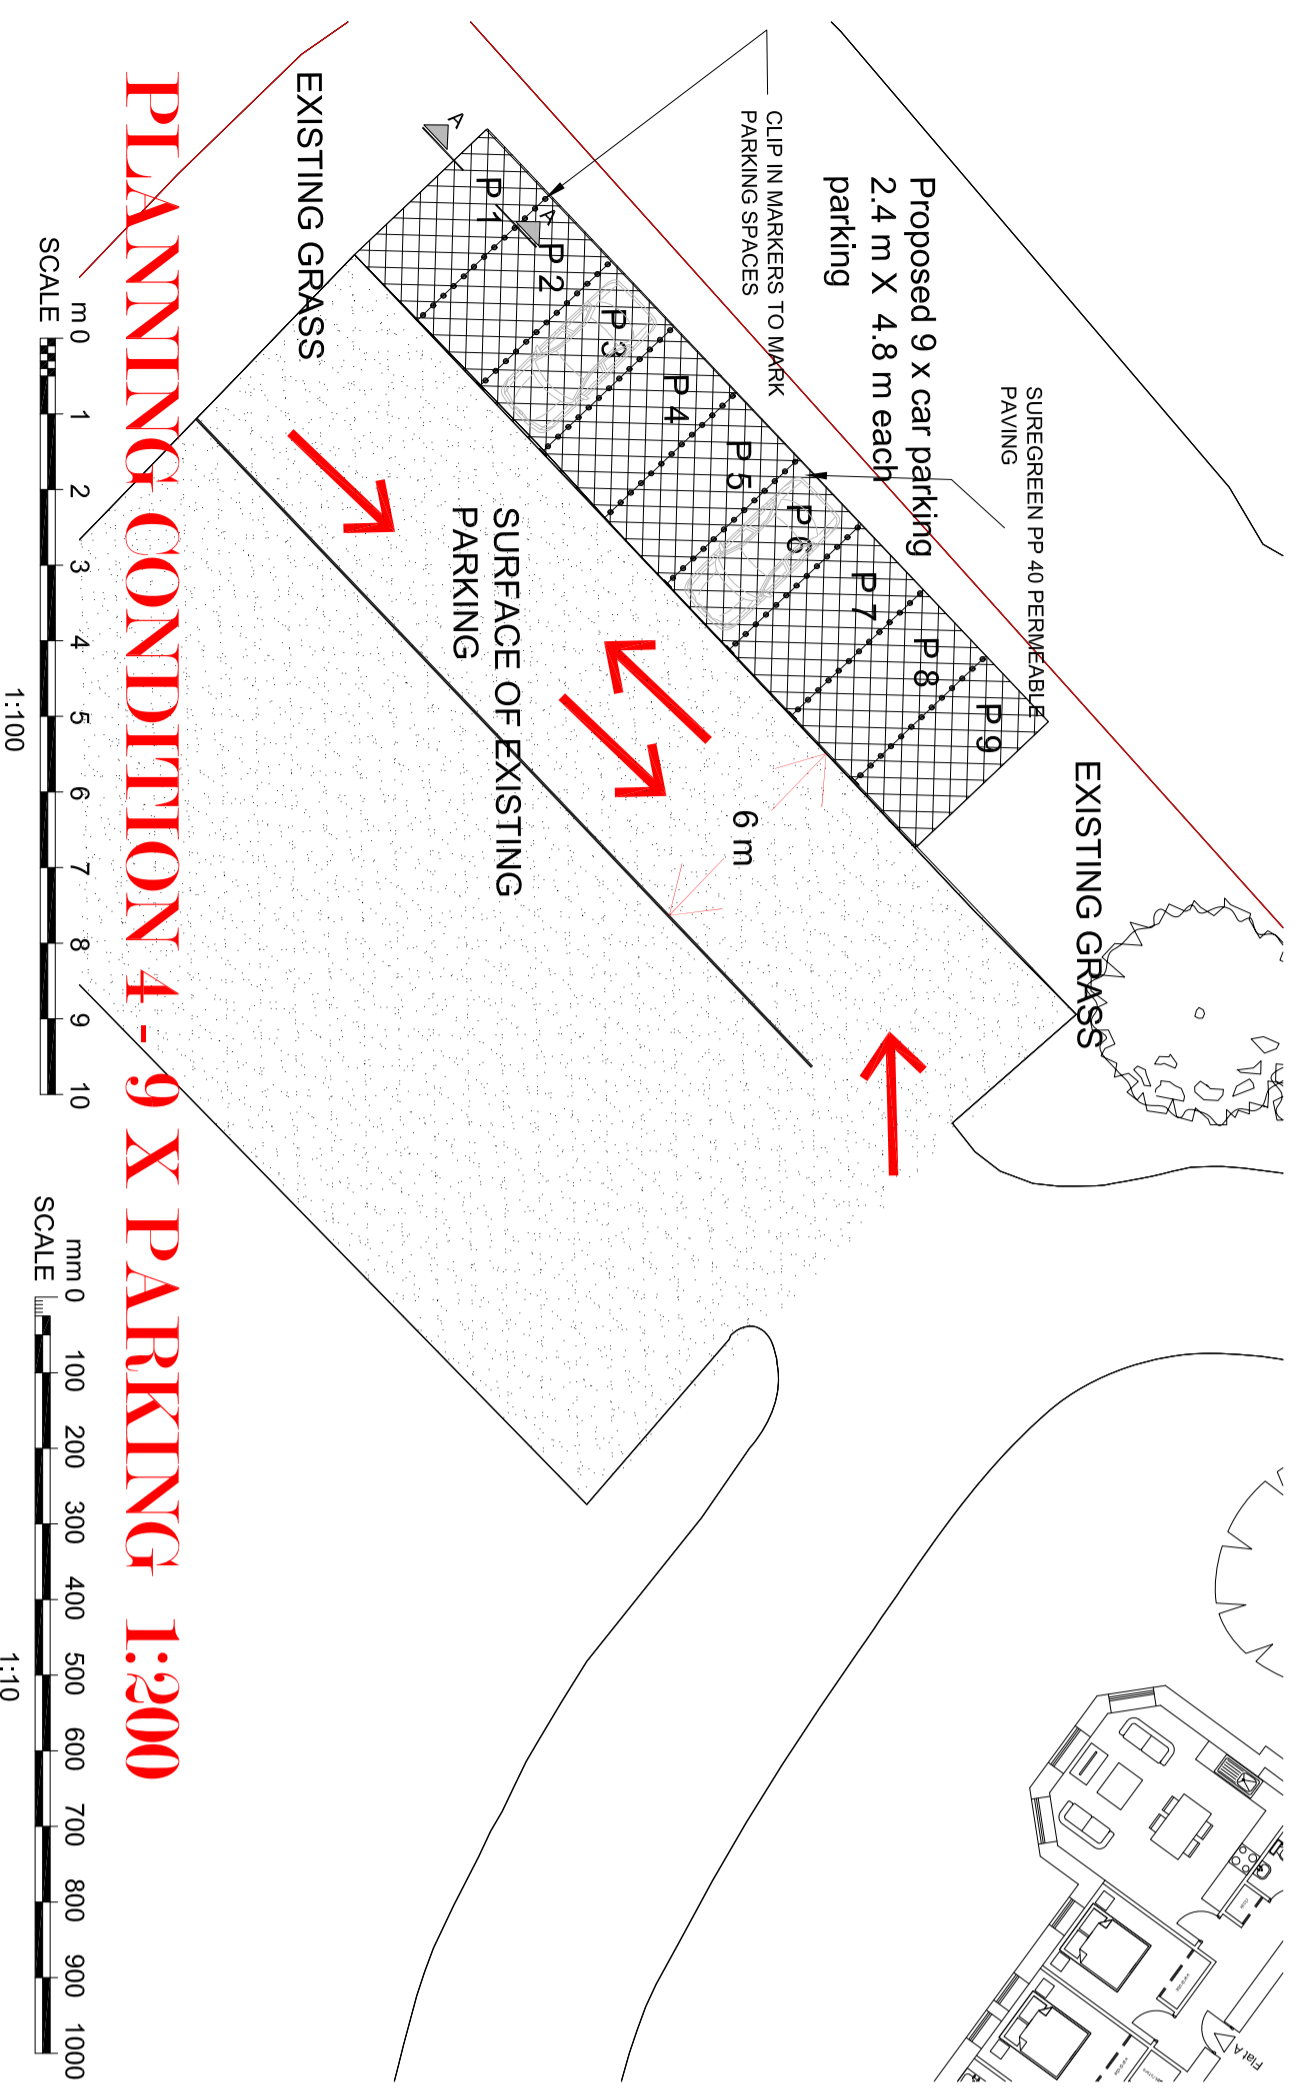



**KEY SITE PLAN 1:500**

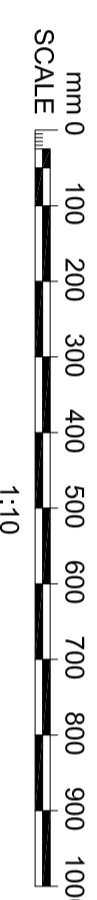

**PLANNING CONDITION 4 - 9 X PARKING 1:200**

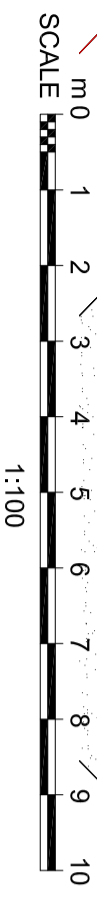

**PLANNING CONDITION 5 - REFUSE BIN STORAGE 1:100**

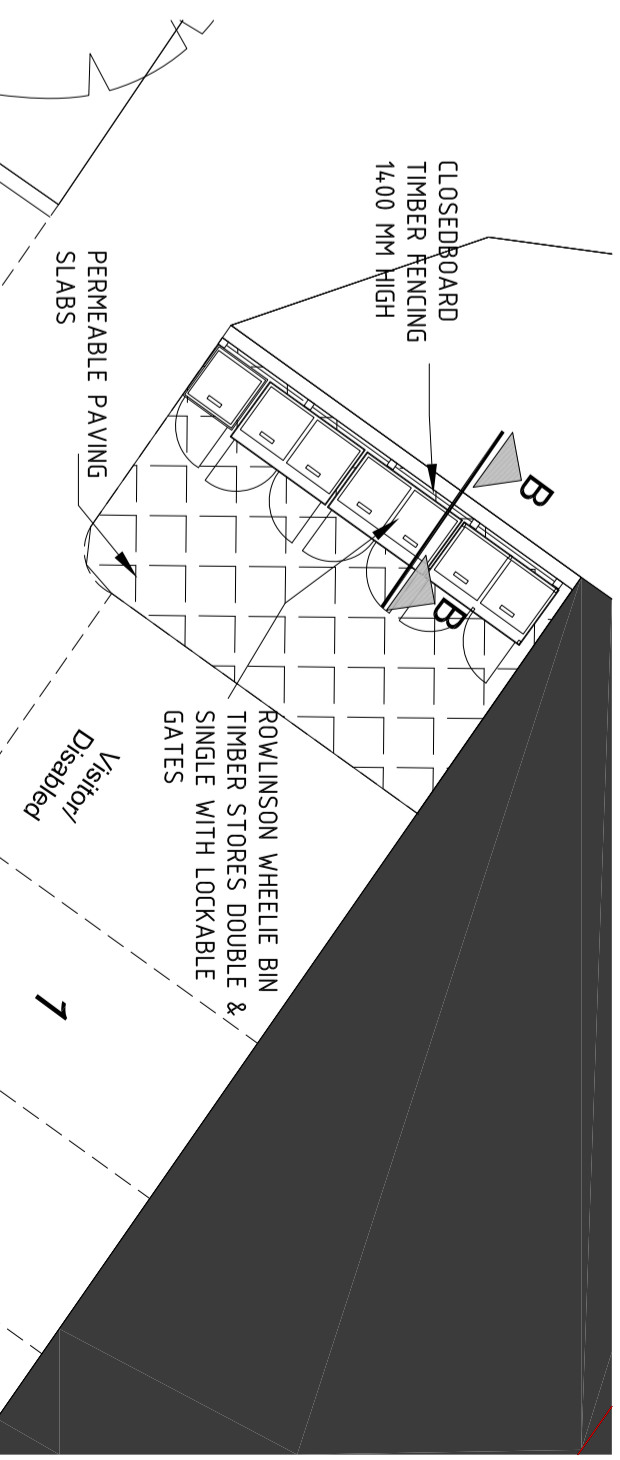


**SECTION B-B 1:10**






**ROWLINSON DOUBLE BIN STORE NTS**

**SECTION A-A 1:10**

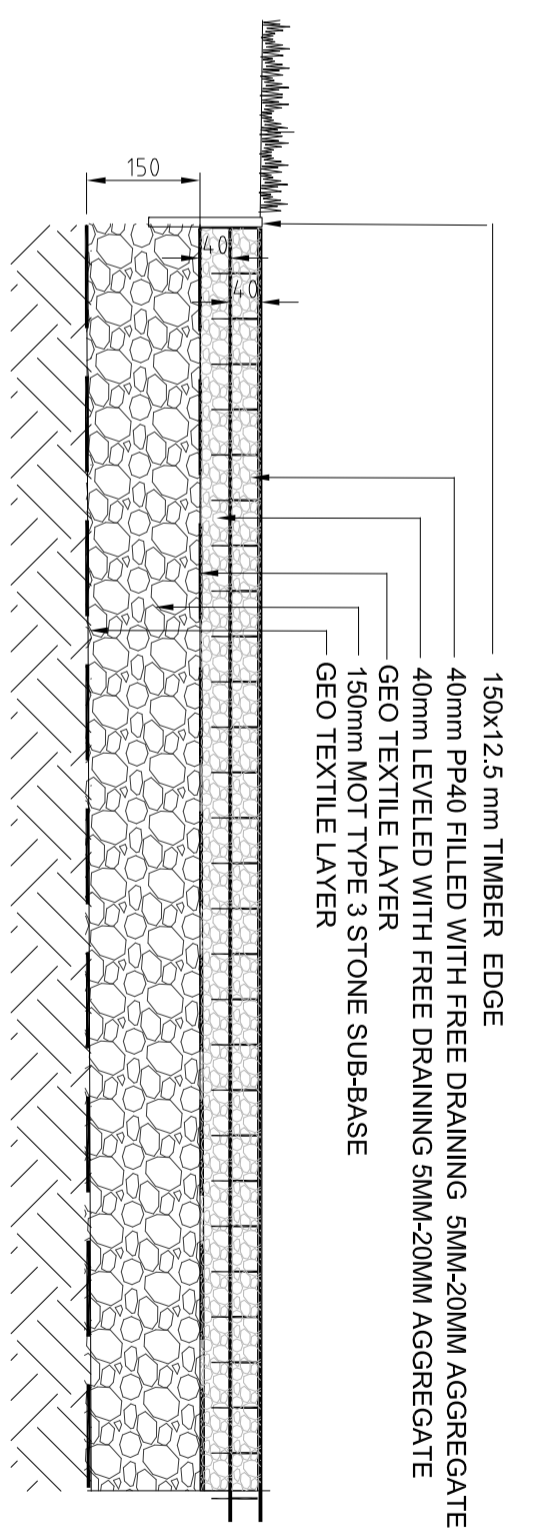

LOAD BEARING CAPACITY TESTED TO DIN EN ISO 604  
 ENVIRONMENTALLY NEUTRAL TESTED TO ISO 11885/ISO17294-2/DIN EN 17933  
 TRAFFIC LOADING TESTED TO DIN 1072

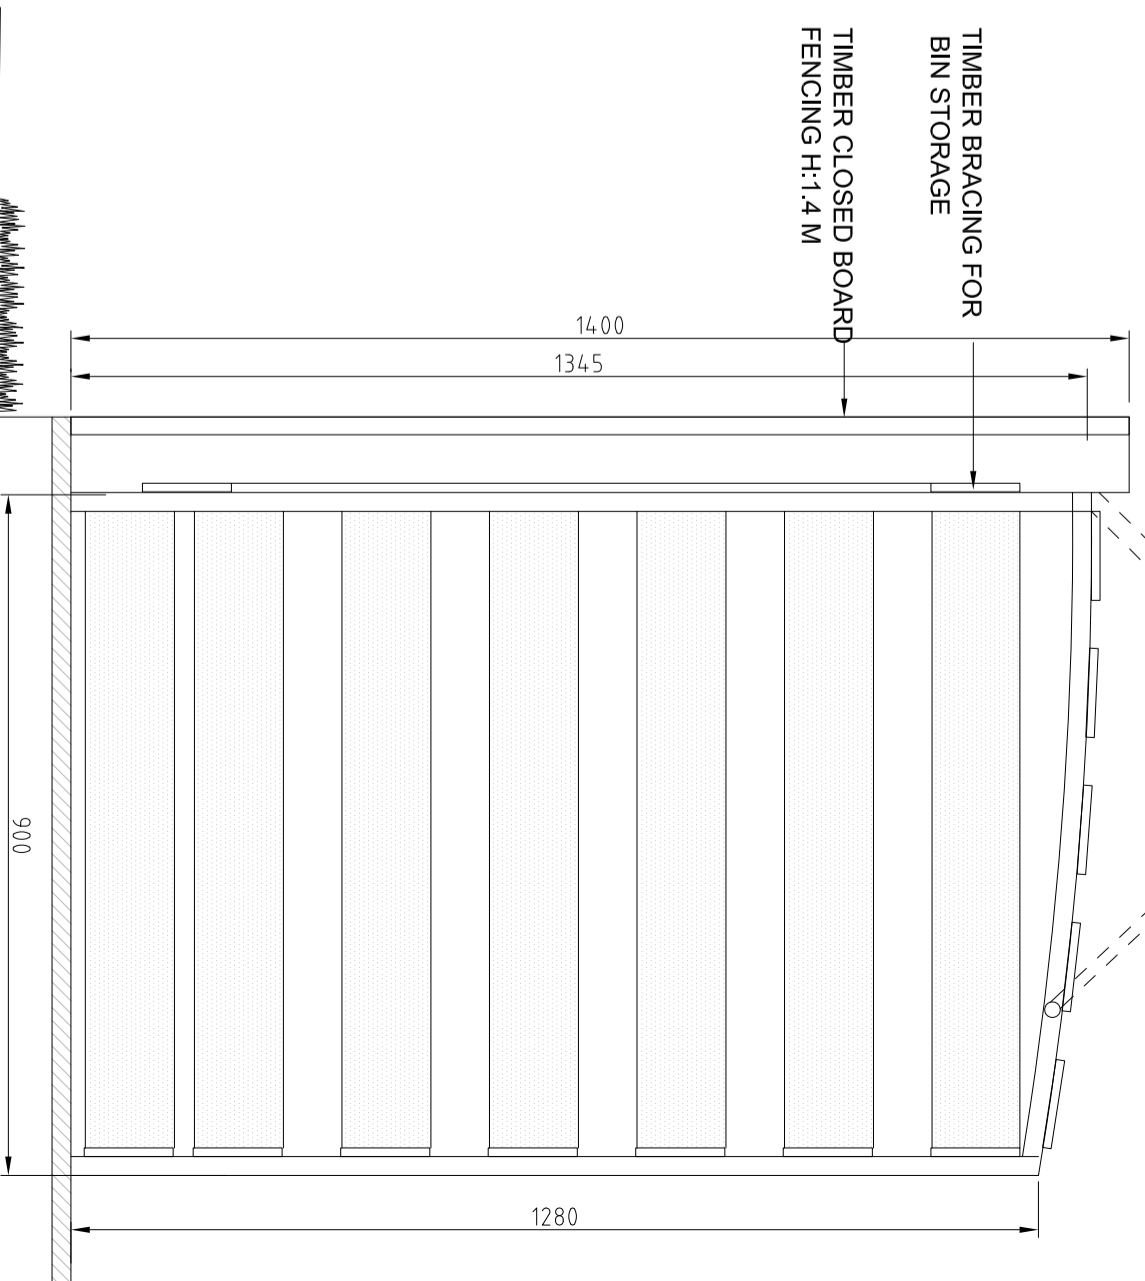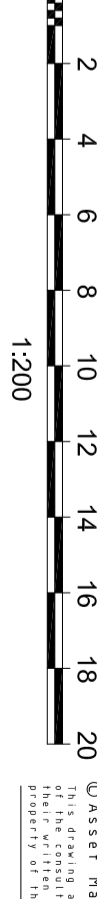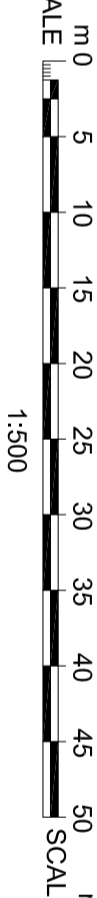

**ROWLINSON DOUBLE BIN STORE LIFTING LIDS, COLOUR AS ON THE IMAGE**

Rev	Date	Description
1		

GARDING 27 Elm Grove  
 Tel: 01855 348828  
 Fax: 01855 348872  
 Email: 0018@garding.co.uk

Project: 13004 - Cotefield House  
 Banbury

Drawing: Planning condition details for condition 4-5.  
 Scale: 1:500, 1:200, 1:100, 1:10 @A2.  
 Drawing Number: 13004\_701\_REV A  
 Date: 10/07/2016.

© Asset Max Ltd.  
 All Rights Reserved. No part of this publication may be reproduced without the prior written permission of the copyright owner.