



do not scale

Materials:
Wall: Locally sourced cut stone to match existing
Roof: Slates to match existing
Rainwater Goods: Black uPVC to match existing

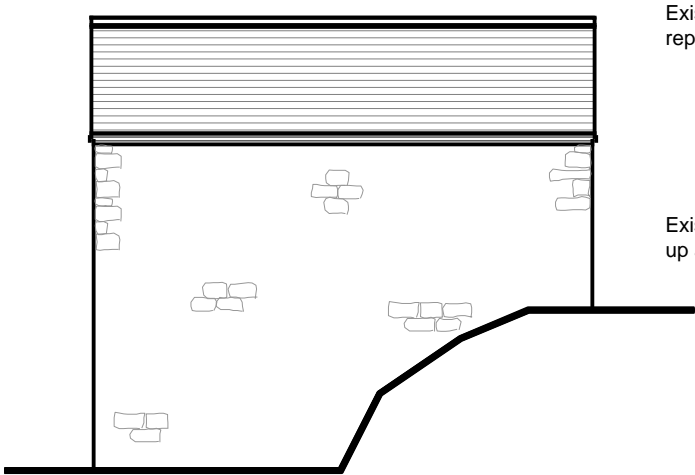

Existing corrugated roof removed and replaced with traditional pitched roof


Existing roller shutter door replaced with up and over garage door

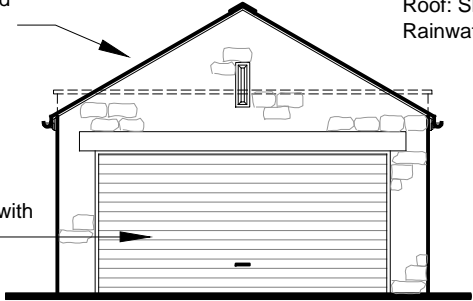


Garage East Elevation Scale 1:100



Garage North Elevation Scale 1:100

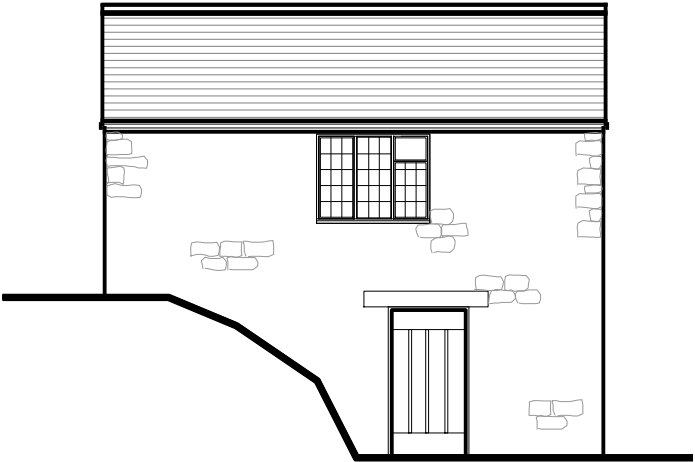

Garage West Elevation Scale 1:100

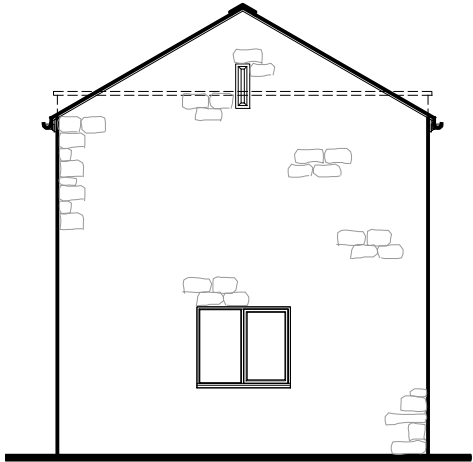

Garage South Elevation Scale 1:100



DIGI-DESIGN-CO
Architecture Ltd

5 Church Farm Court, Tysoe, Warwickshire. CV35 0TE.
T: +44 (0)1295 688182 M: +44 (0)7748 402723 F: +44 (0)8717 336037 <http://www.digidesignco.com>

drawing number
002

AS SHOWN @ A4
Scale
Date
October 2013
Job no
DDC-2013-308

The Court House, High Street, Sibford Ferris, Banbury, Oxon. Mrs S Thomas.

Garage Elevations.