



General Notes:

1. This drawing is to be read in conjunction with other consultants drawings
2. Check site conditions prior to commencement of work
3. Discrepancies must be reported directly to the Architect
4. Do not scale off drawing, use figured dimensions only
5. This drawing may be issued in colour, and may be a non-standard paper size

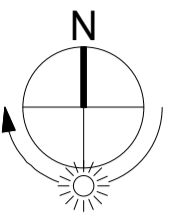


KEY:

- Existing Walls
- Proposed Walls
- Proposed Slate Roof
- Proposed Flat Roof
- Demolitions
- Previous Scheme

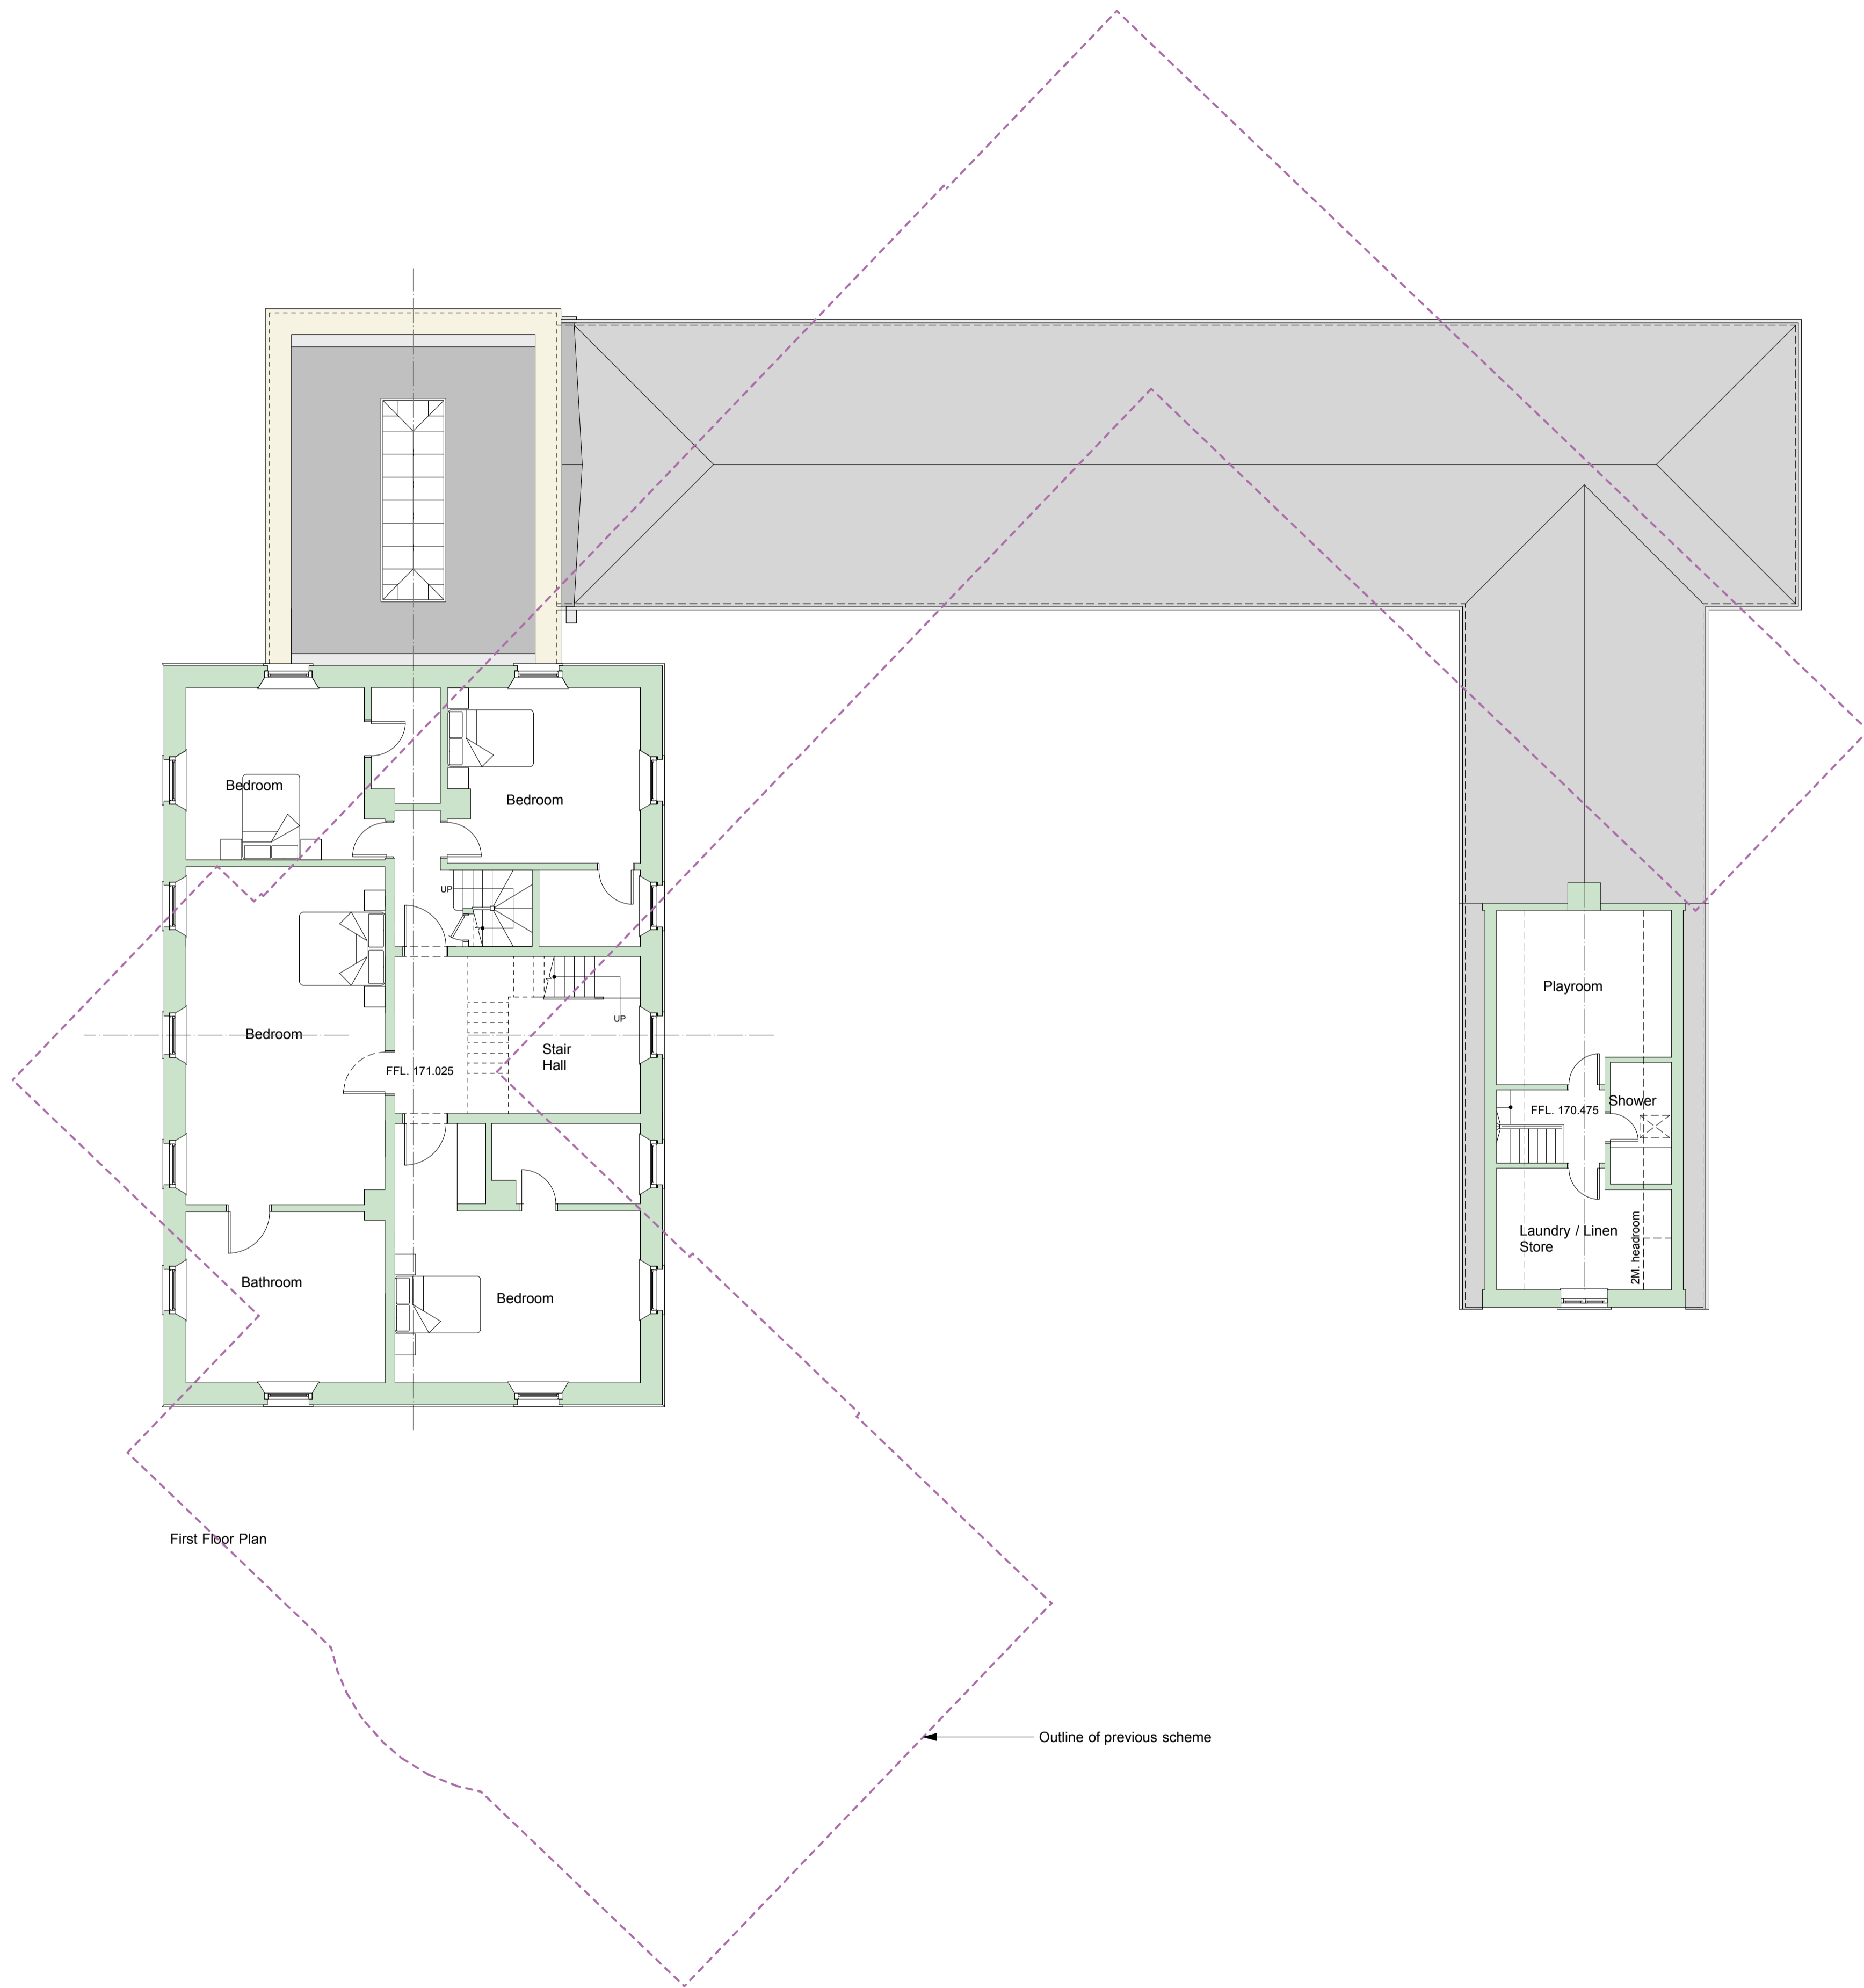

First Floor Plan

← Outline of previous scheme

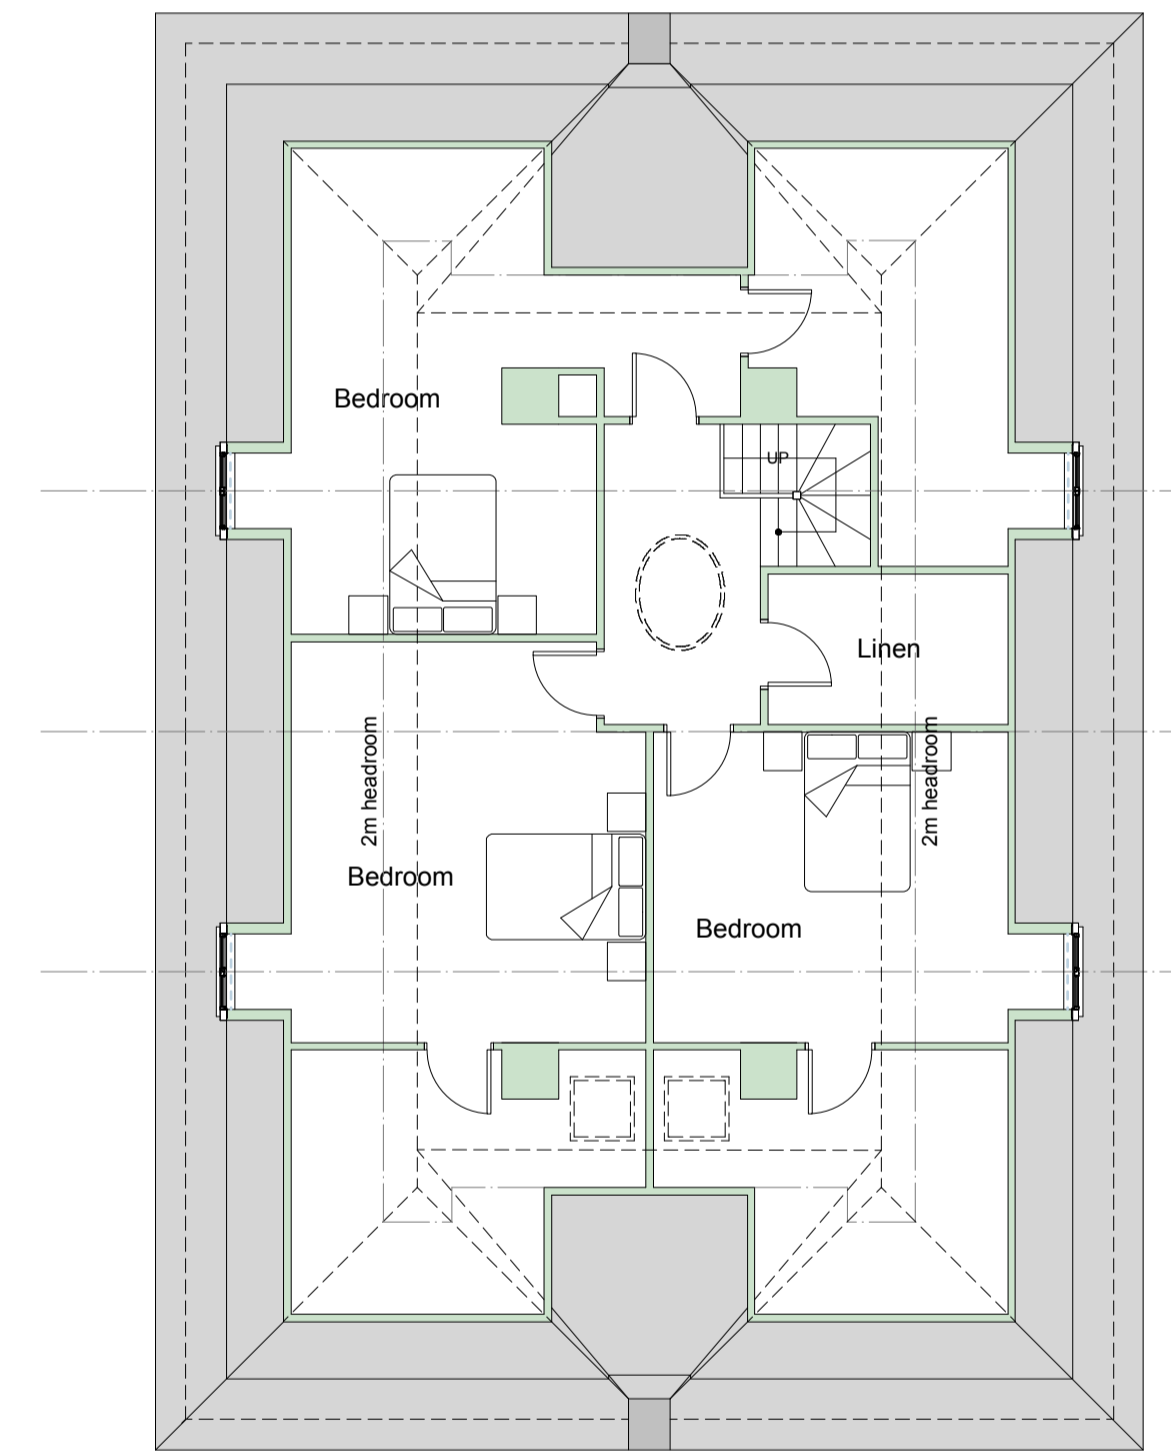

Second Floor Plan

Rev	Date	Notes	Drawn
E	07.01.16	Revised Design and Position	NQ
D	31.07.15	Revised Room Usage	NQ
C	28.07.15	minor amendment	HM
B	29.05.15	Parapet Omitted	HM
A	12.12.14	Planning Issue	HM

Scale 1 : 100 @ A1

OA Serial Number 26720

YIANGOU
 YIANGOU ARCHITECTS
 Dyer House, 3 Dyer Street
 Cirencester, Glouce, GL7 2PP
 + 01296 888 150
 e architecture@yiangou.com
 w www.yiangou.com

Client	Mr & Mrs Besterman
Project Address	Muddle Barn Farm, Sibford Gower, Oxon, OX15 5RY
Project Description	Replacement Dwelling
Drawing Title	Proposed First & Second Floors
Drawing No.	1759.111
Rev.	E