
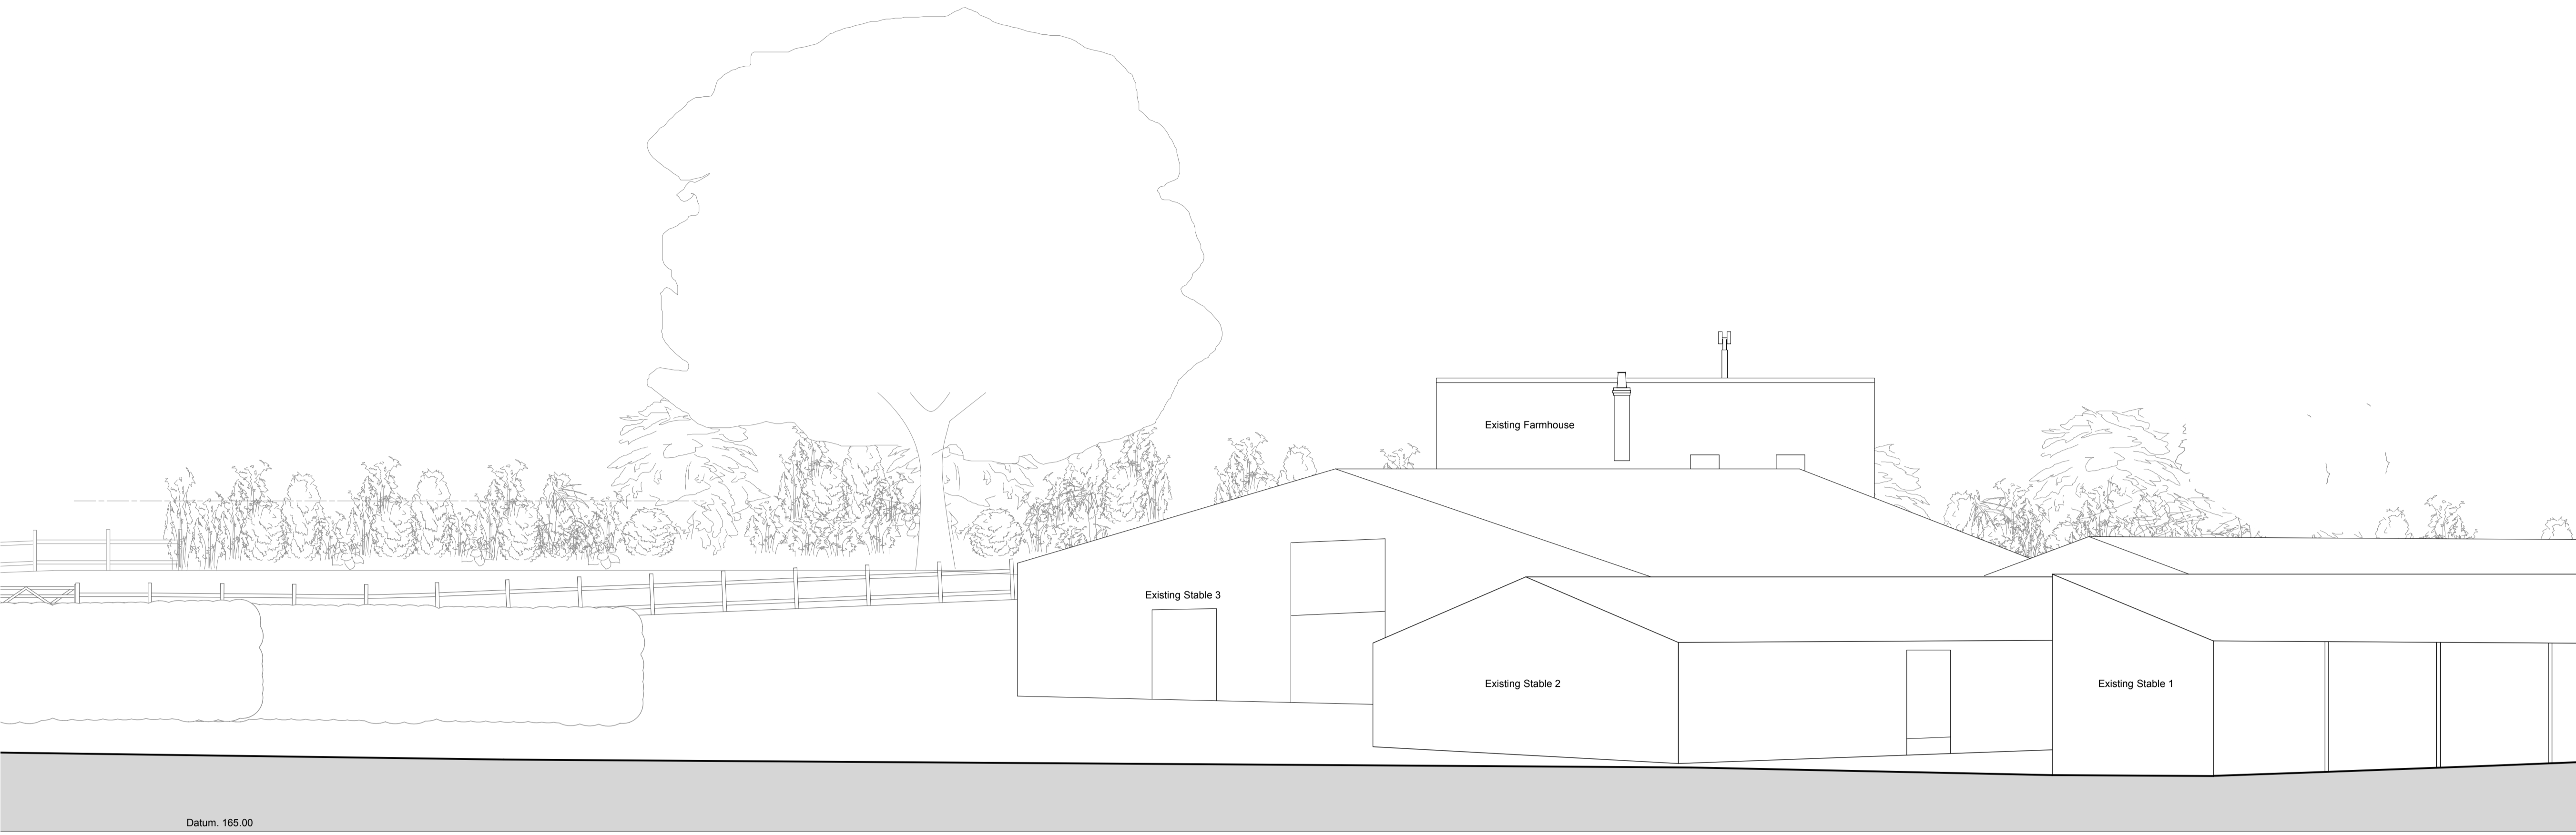



General Notes:

1. This drawing is to be read in conjunction with other consultants drawings
2. Check site conditions prior to commencement of work
3. Discrepancies must be reported directly to the Architect
4. Do not scale off drawing, use figured dimensions only
5. This drawing may be issued in colour, and may be a non-standard paper size

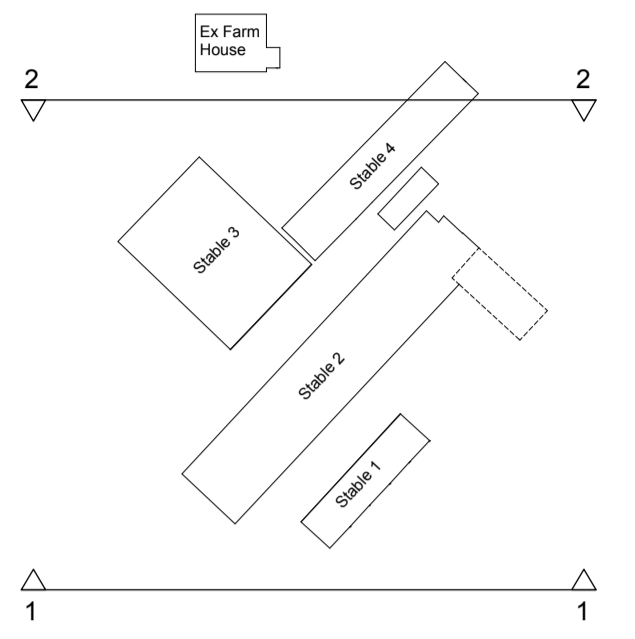

Datum. 165.00


1: South East Elevation

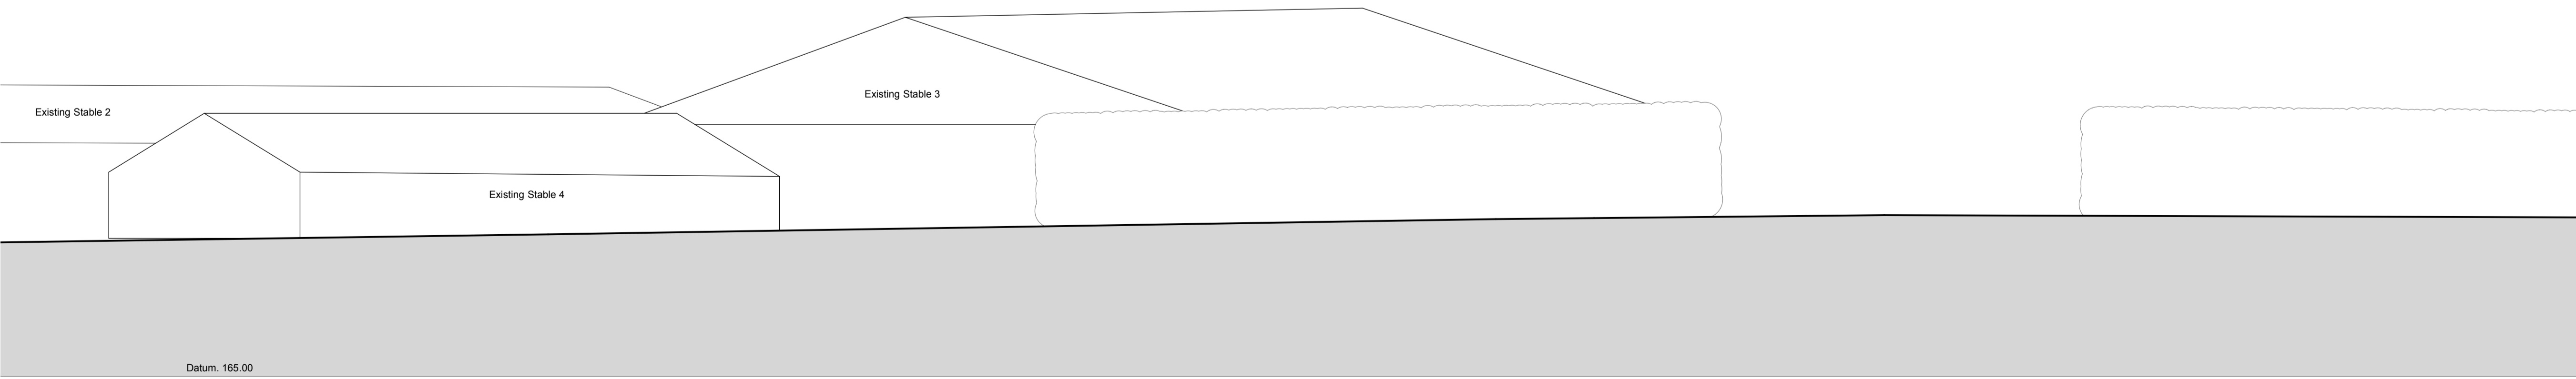

Datum. 165.00

2: North West Elevation

| Rev | Date | Notes | Drawn |
|-----|----------|----------------|-------|
| A | 12.12.14 | Planning Issue | HM |

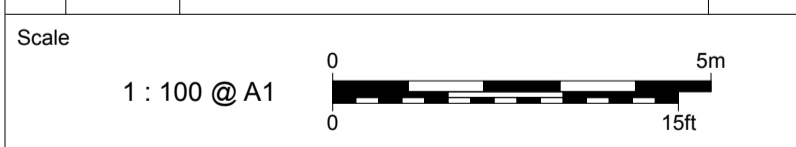

QA Serial Number 19388

YIANGOU
YIANGOU ARCHITECTS

Dyer House, 3 Dyer Street
Cirencester, Glos, GL7 2PP
t 01285 888 150
e arch@yiangou.com
www.yiangou.com

| | |
|---------------------|---|
| Client | Mr & Mrs. Besterman |
| Project Address | Muddle Barn Farm, Sibford Gower, Oxon, OX15 5RY |
| Project Description | Replacement Dwelling |
| Drawing Title | Existing Site Elevations sh1 of 2 |
| Drawing No. | 1759.120 |
| Rev. | A |