


General Notes:

1. This drawing is to be read in conjunction with other consultants drawings
2. Check site conditions prior to commencement of work
3. Discrepancies must be reported directly to the Architect
4. This drawing may be issued in colour, and may be a non-standard paper size

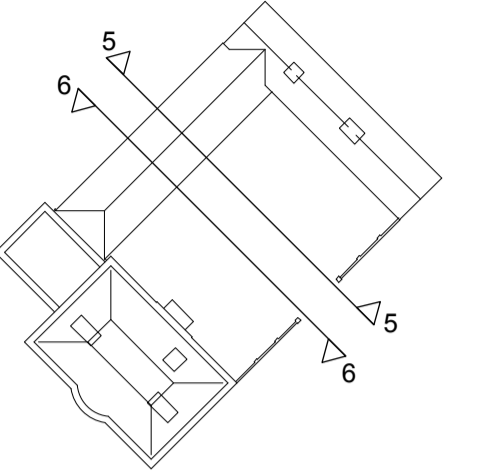

- Key**
- - - Demolitions
 - Proposed Walls
 - Pitched Slate Roof
 - Stone
 - Brick
 - ⋯ Proposed Trees


Materials

Walls - Coursed oolitic limestone with ashlar detailing and multi red bricks with lime mortar pointing to lower wing.

Roof - Slate

Windows/Doors - Double glazed painted timber


Rain Water Goods - Painted Cast Iron

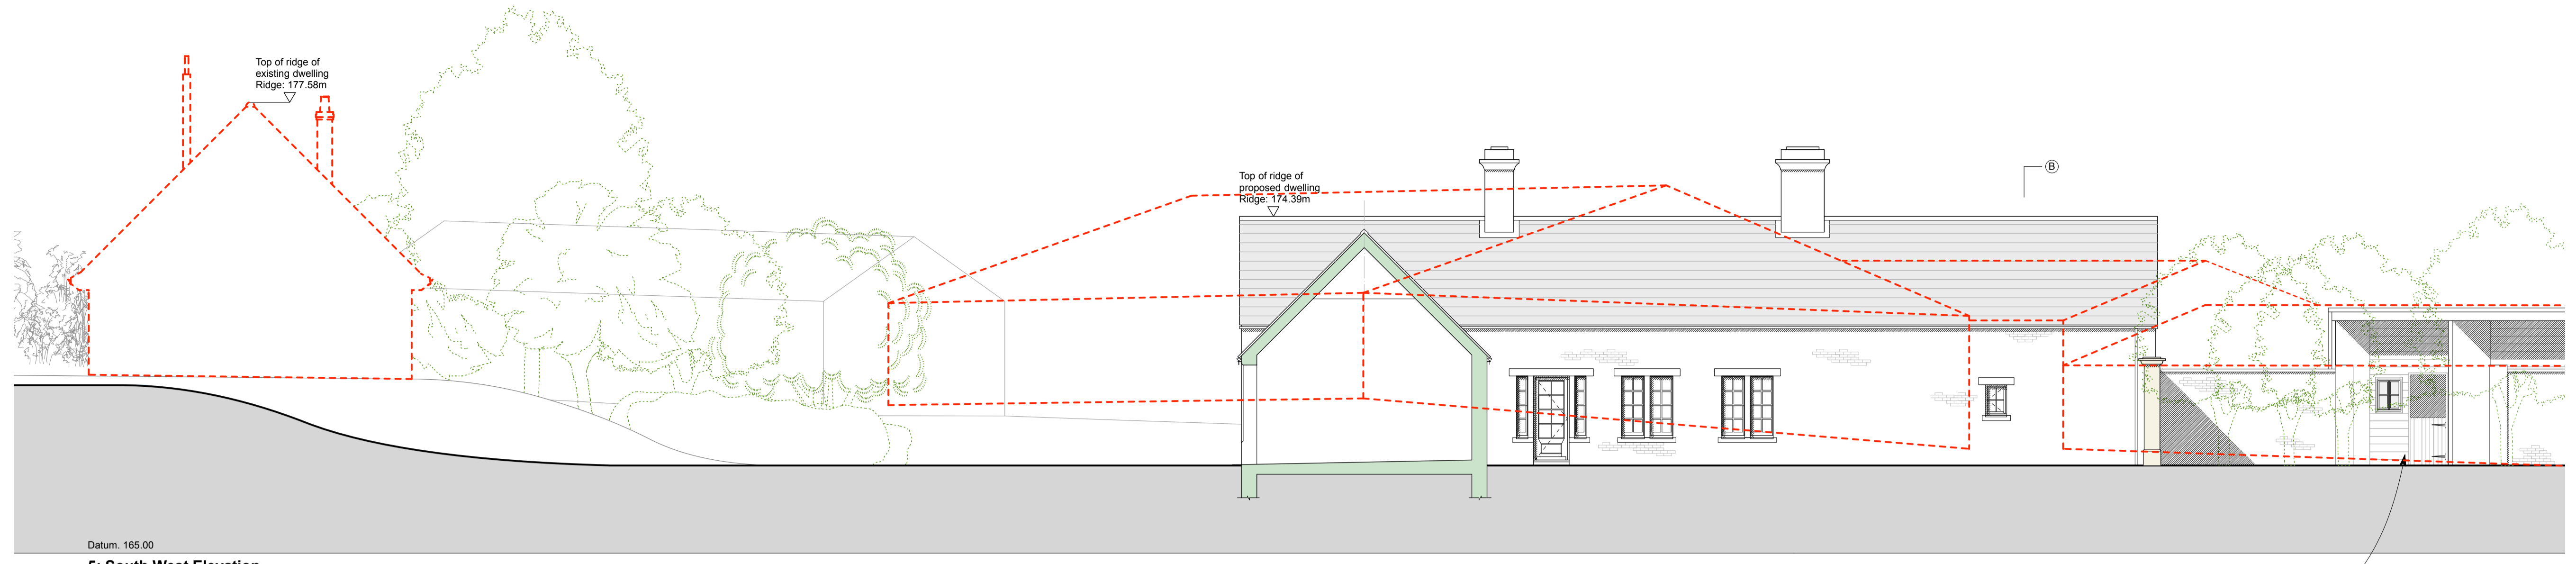


5: South West Elevation



6: North East Elevation

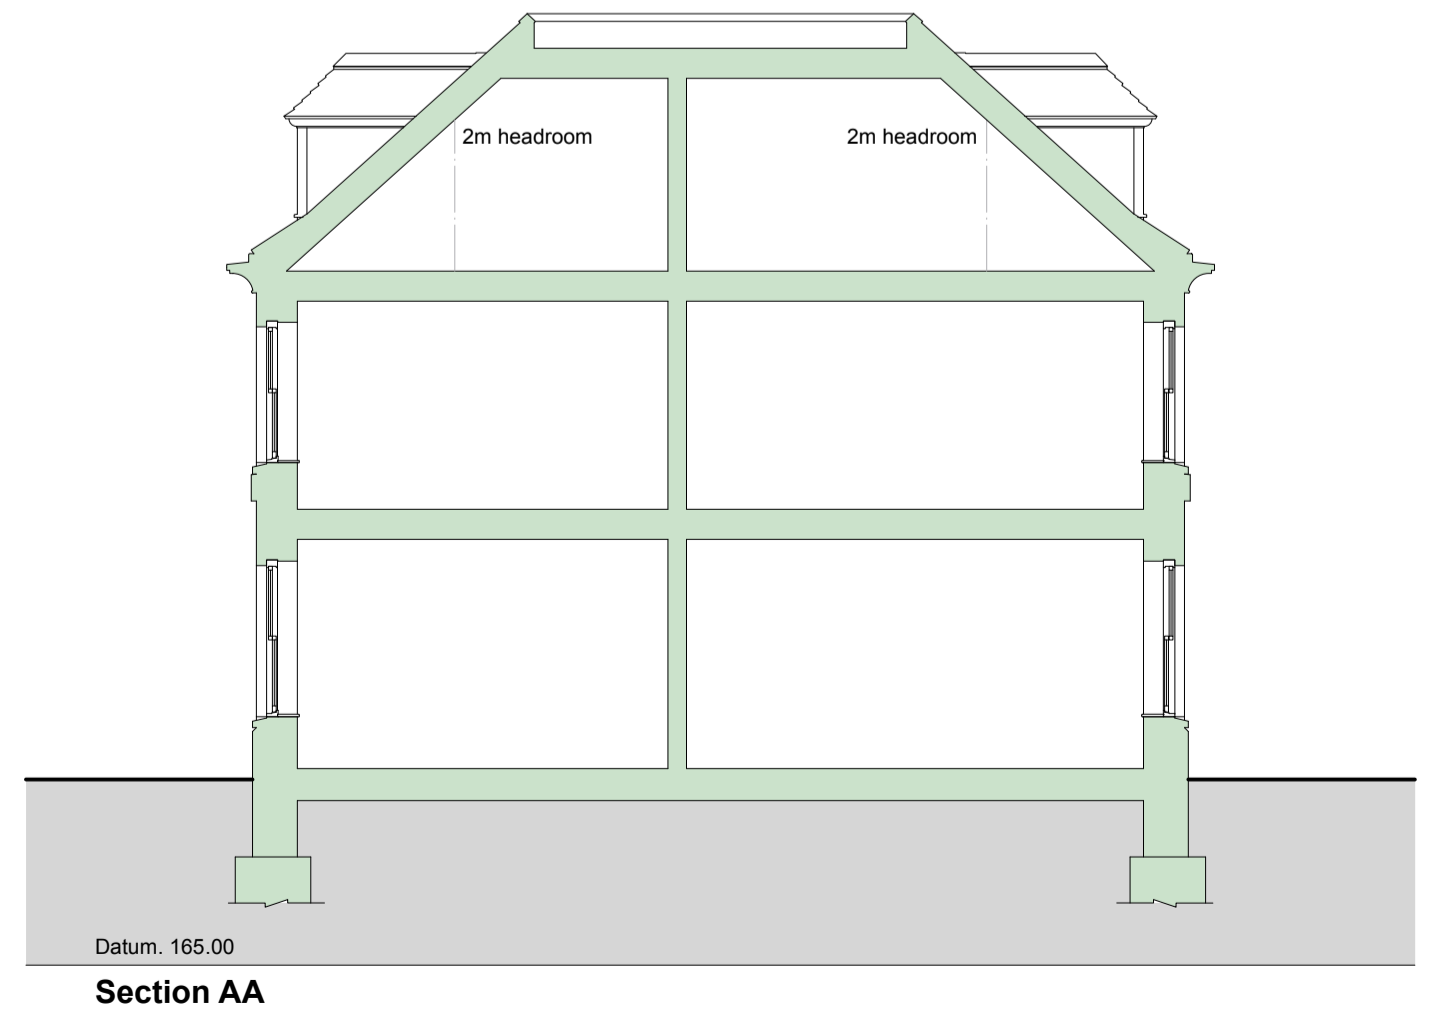


Section AA

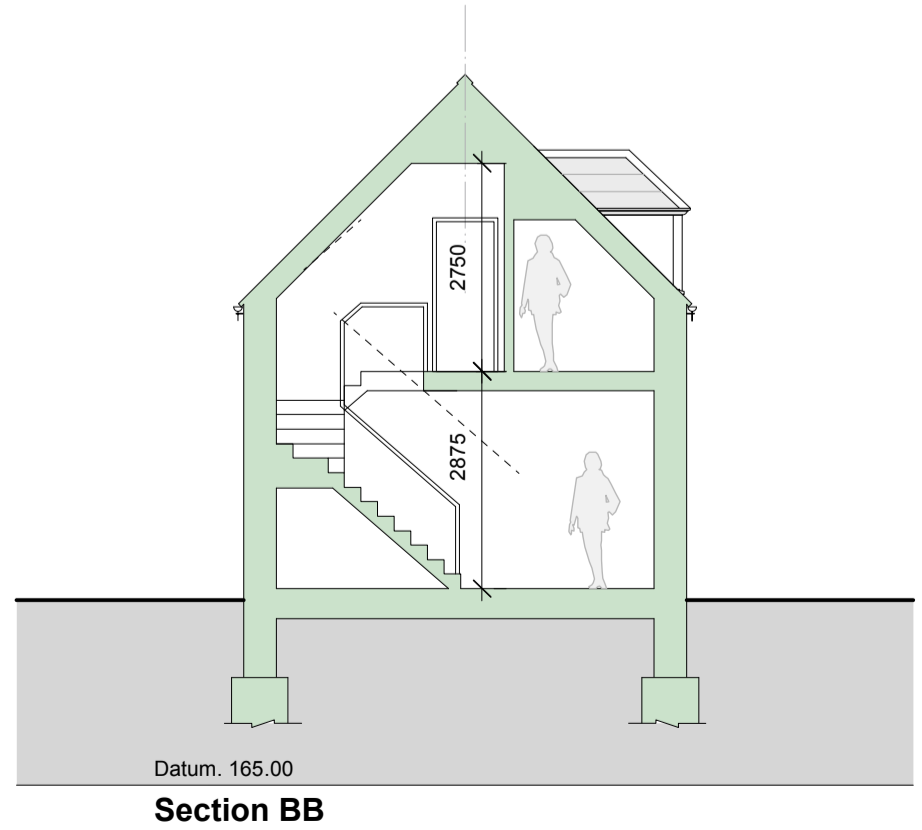

Section BB

C	29.05.15	Parapet Omitted	NQ
B	05.01.15	Minor amendment - office window positions	NQ
A	12.12.14	Planning Issue	HM
Rev	Date	Notes	Drawn

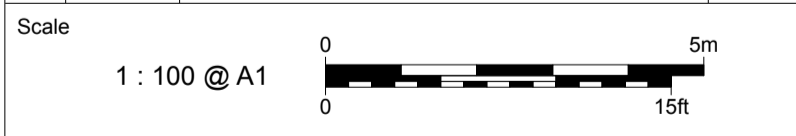

QA Serial Number 22325

YIANGOU
YIANGOU ARCHITECTS

Dyer House, 3 Dyer Street
Chichester, Sussex, GU17 2PP
t 01243 888 150
e o.a@yiangou.com
www.yiangou.com

Client	Mr & Mrs. Besterman
Project Address	Muddle Barn Farm, Sibford Gower, Oxon, OX15 5RY
Project Description	Replacement Dwelling
Drawing Title	Proposed Site Elevations sh3 of 3
Drawing No.	1759.119
Rev.	C