



- General Notes:**
1. This drawing is to be read in conjunction with other consultants drawings
 2. Check site conditions prior to commencement of work
 3. Discrepancies must be reported directly to the Architect
 4. This drawing may be issued in colour, and may be a non-standard paper size


- Key**
- Proposed Walls
 - Pitched Slate Roof
 - Flat Roof
 - Stone Parapet
 - Lead Guttering

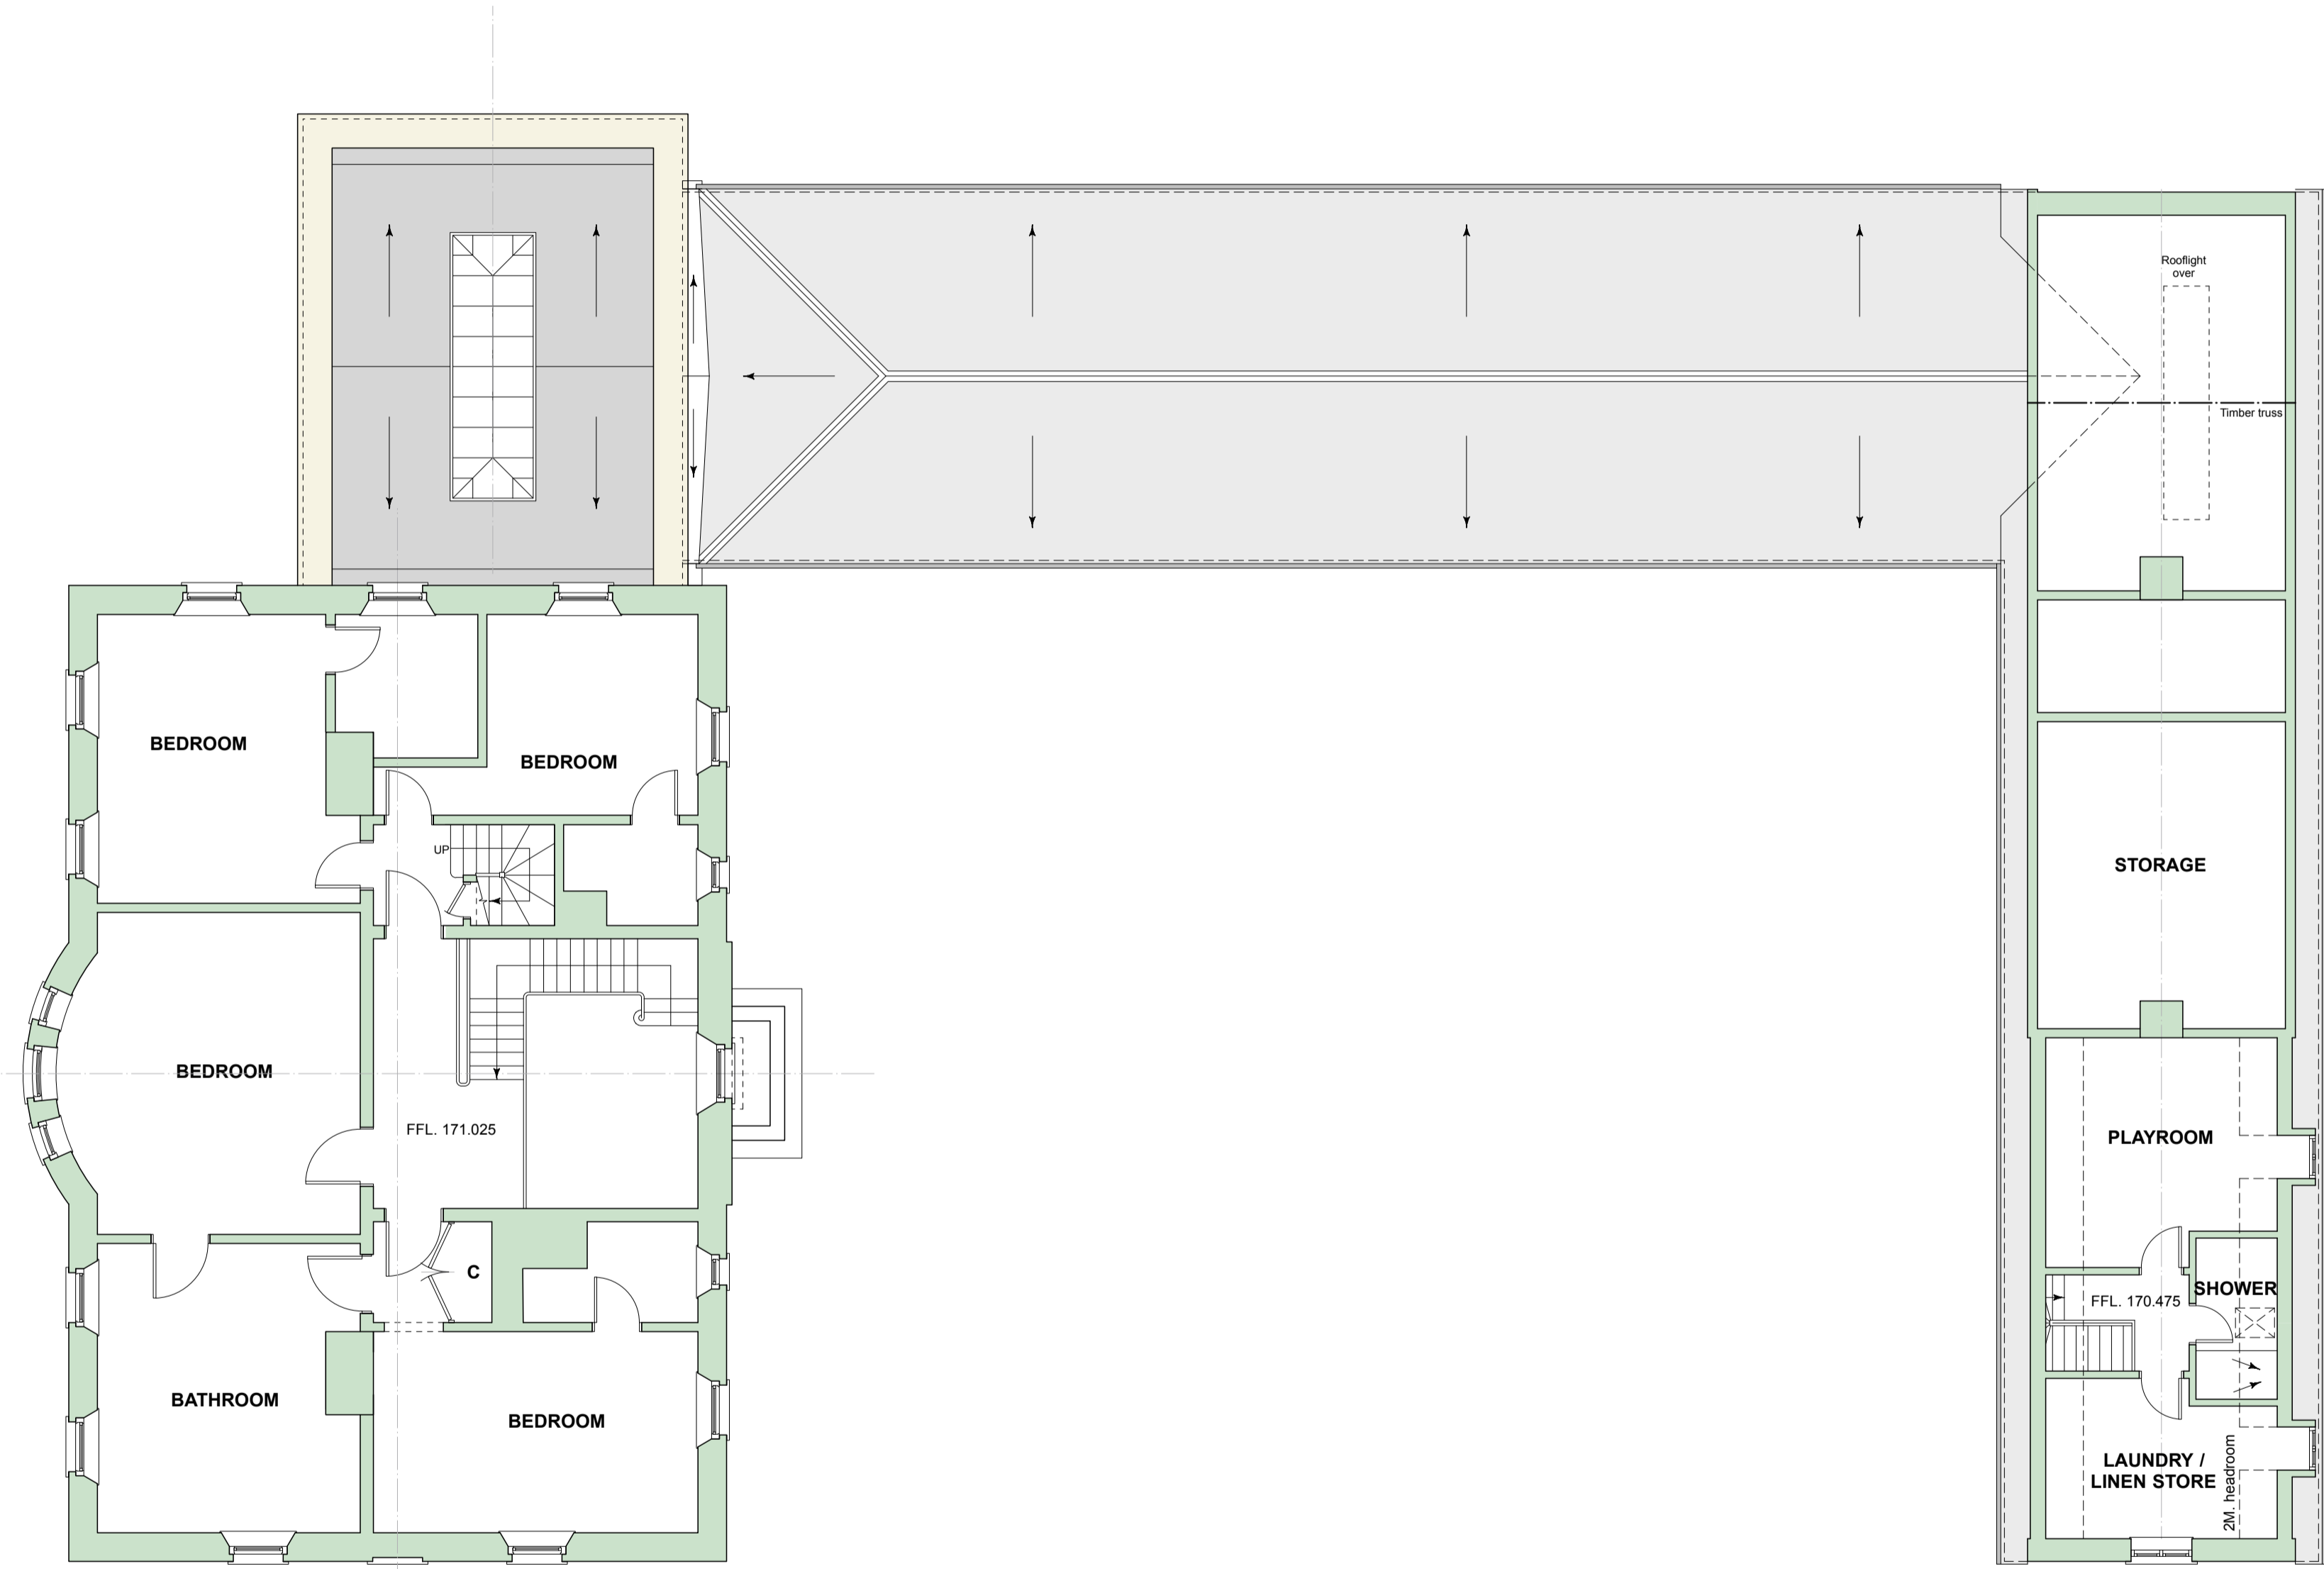


FIRST FLOOR PLAN

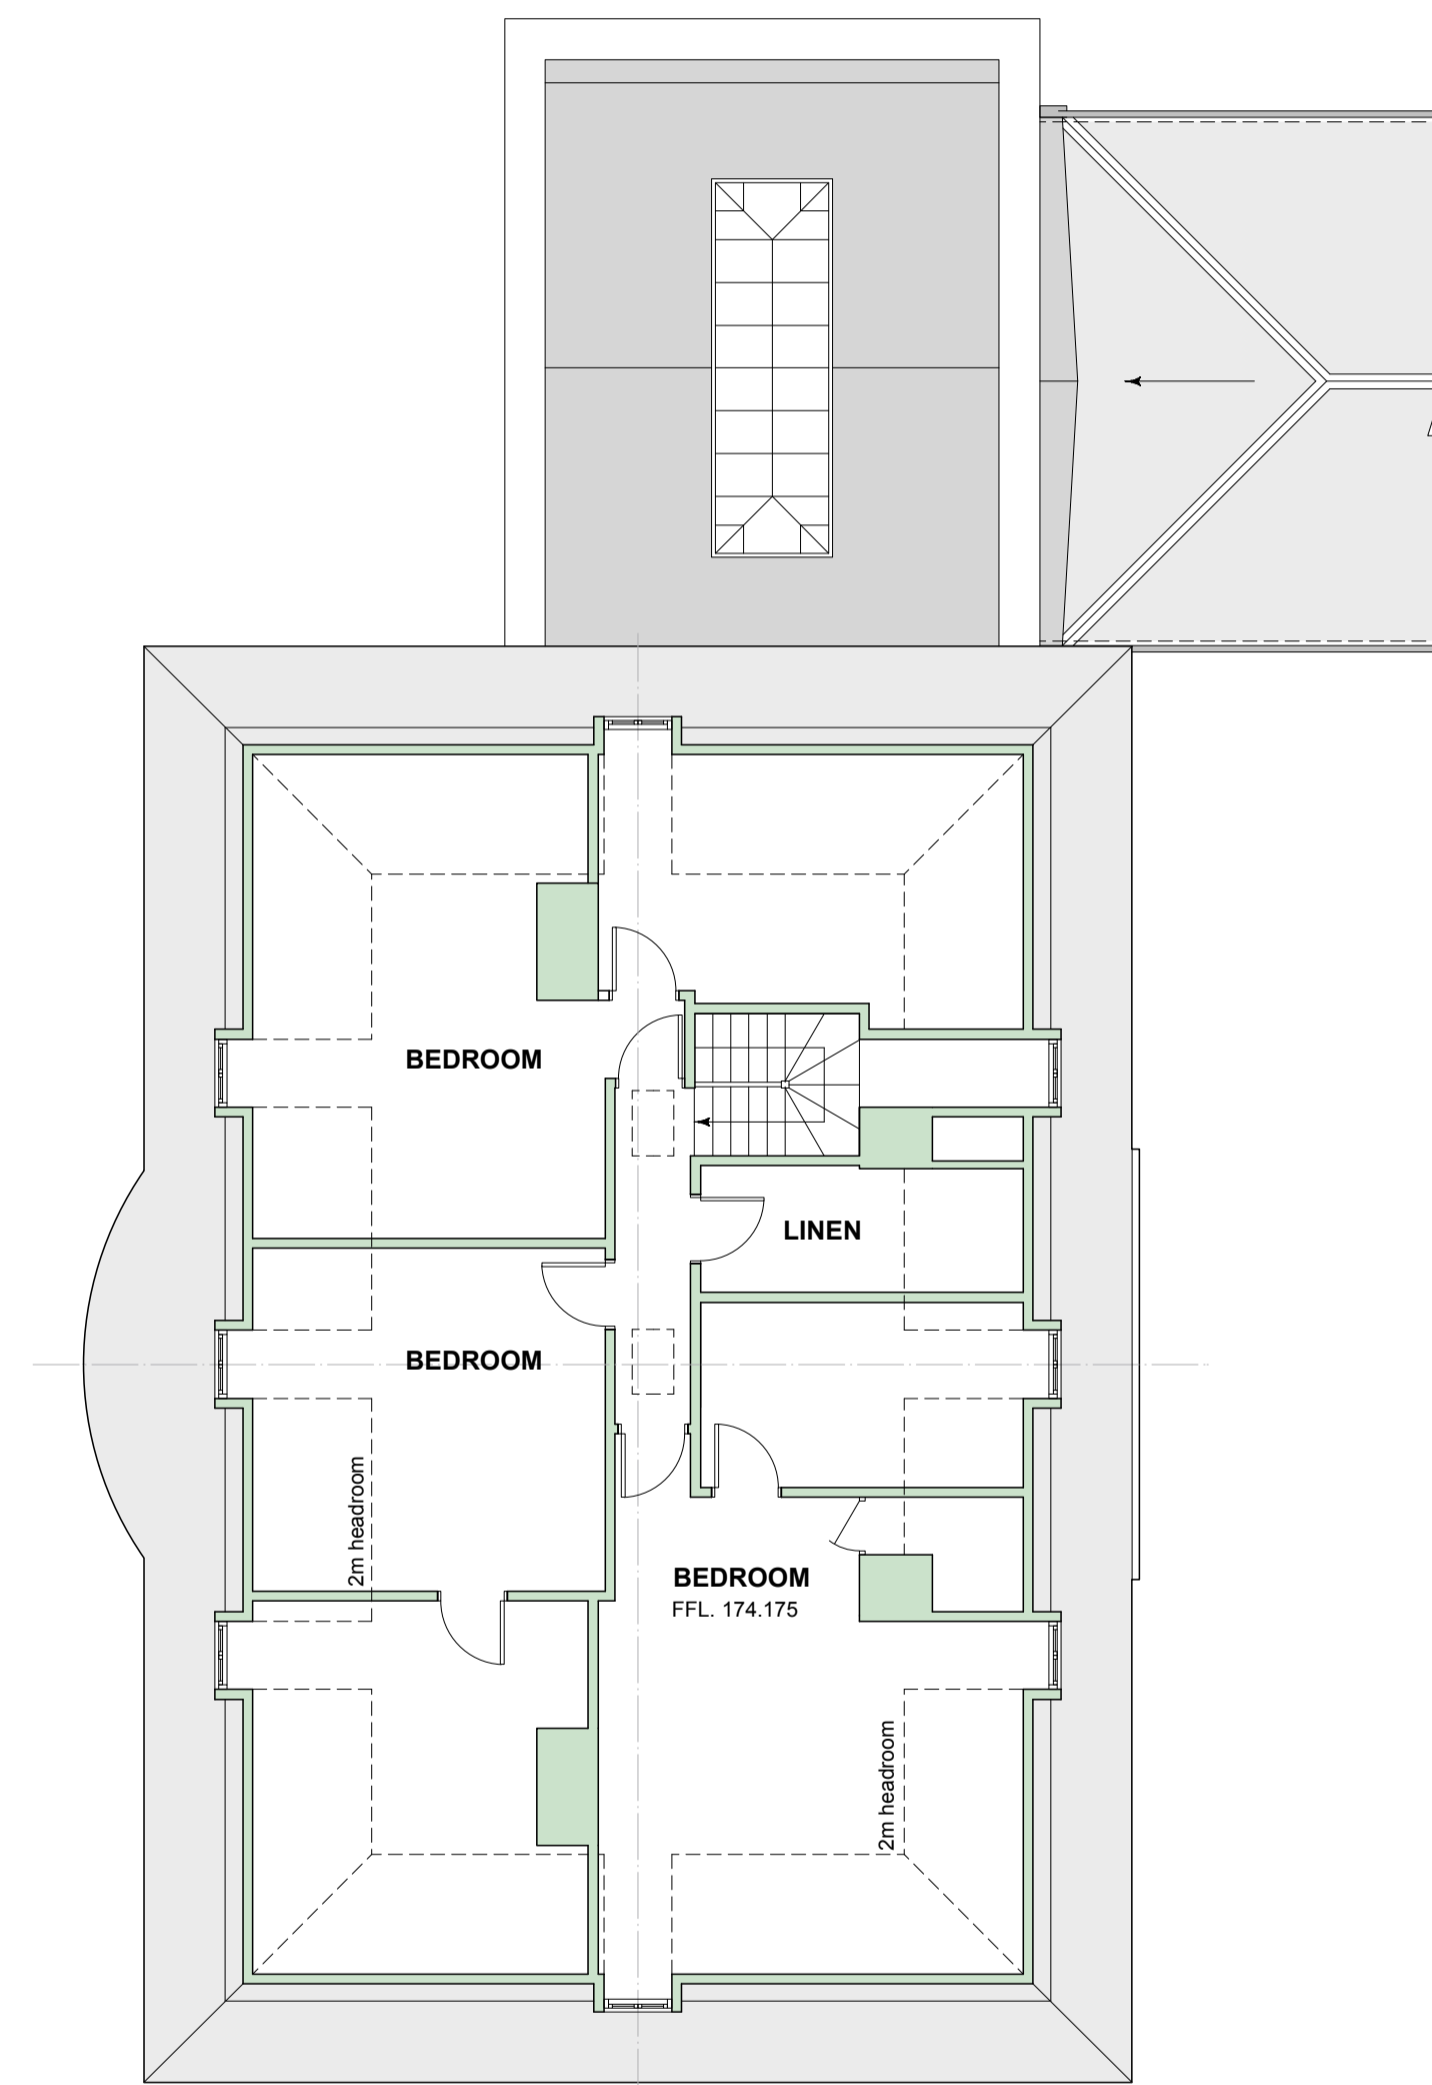

SECOND FLOOR PLAN

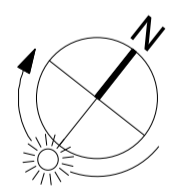

Rev	Date	Notes	Drawn
D	31.07.15	Revised Room Usage	NQ
C	28.07.15	minor amendment	HM
B	29.05.15	Parapet Omitted	HM
A	12.12.14	Planning Issue	HM

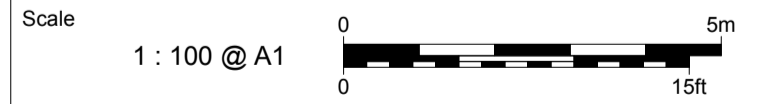

QA Serial Number 23178

YIANGOU ARCHITECTS
 Dyer House, 3 Dyer Street
 Cirencester, Glos, GL7 2PP
 +44 (0)1285 888 150
 e: arch@yiangou.com
 w: www.yiangou.com

Client	Mr & Mrs. Besterman
Project Address	Muddle Barn Farm, Sibford Gower, Oxon, OX15 5RY
Project Description	Replacement Dwelling
Drawing Title	Proposed First Floor & Second Floor Plans
Drawing No.	1759.111
Rev.	D