




- General Notes:**
1. This drawing is to be read in conjunction with other consultants drawings
 2. Check site conditions prior to commencement of work
 3. Discrepancies must be reported directly to the Architect
 4. Do not scale off drawing, use figured dimensions only
 5. This drawing may be issued in colour, and may be a non-standard paper size

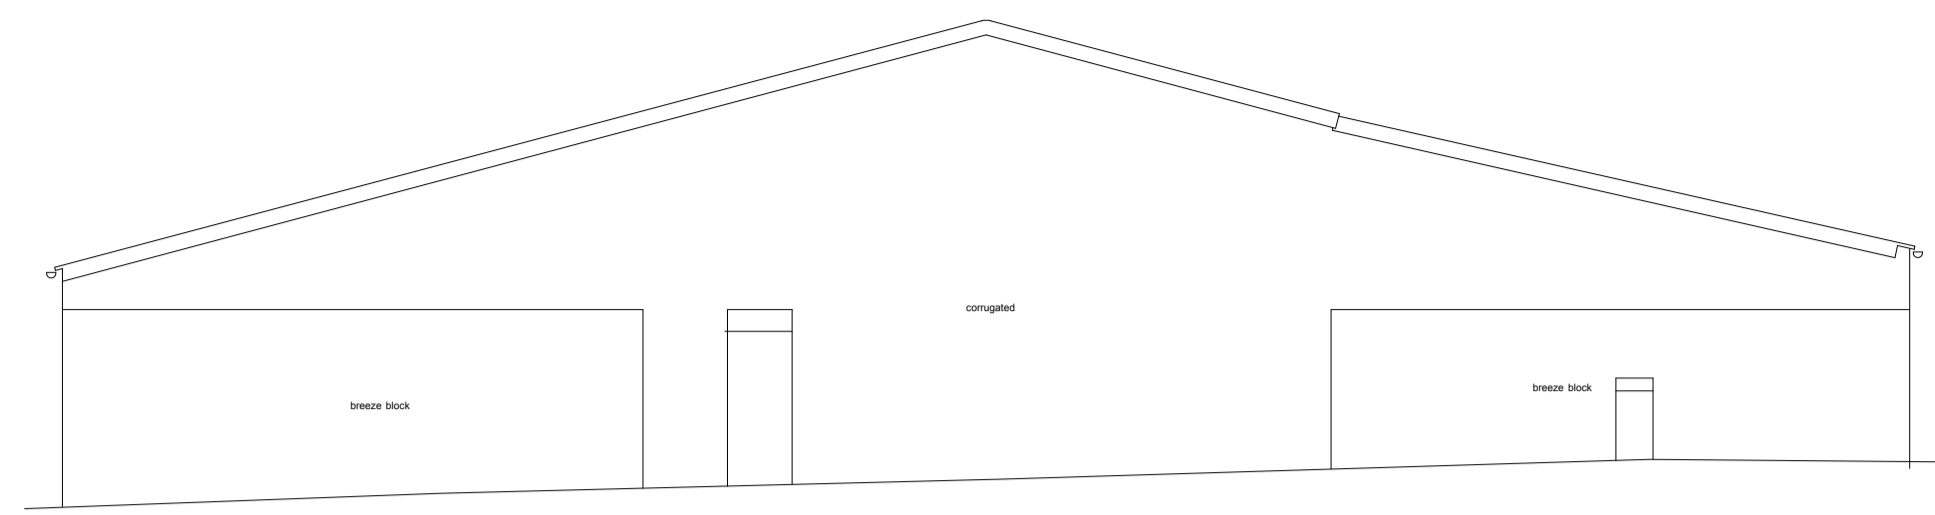

Datum 165.00m
NORTH ELEVATION

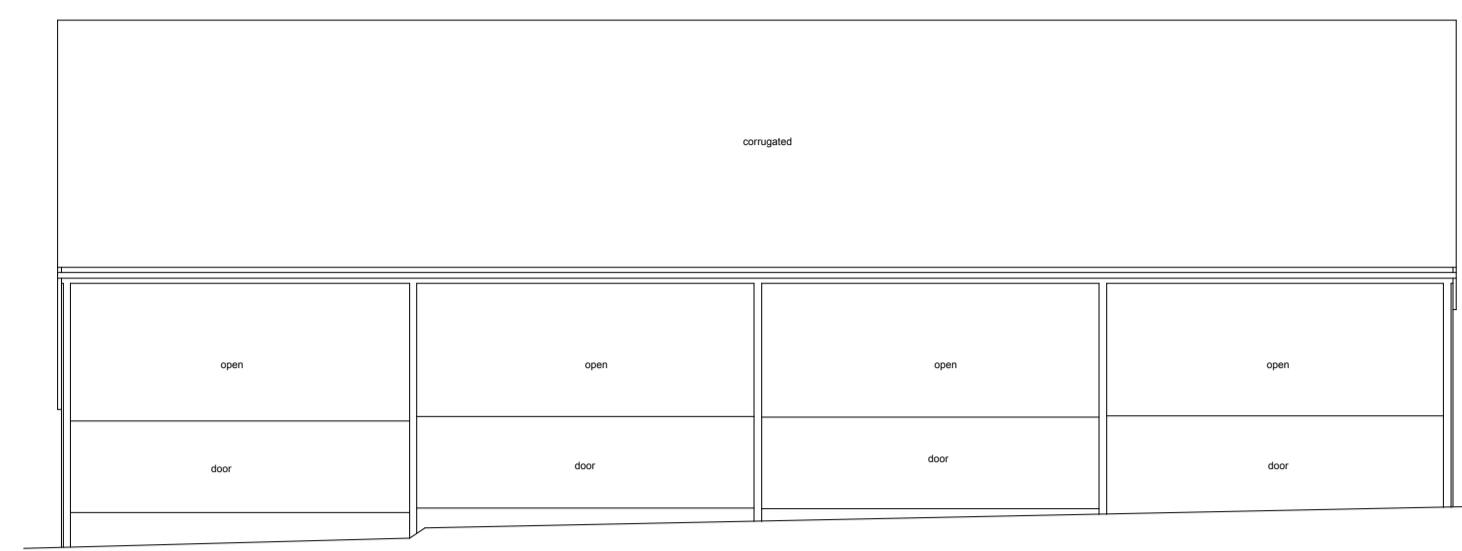


Datum 165.00m
EAST ELEVATION

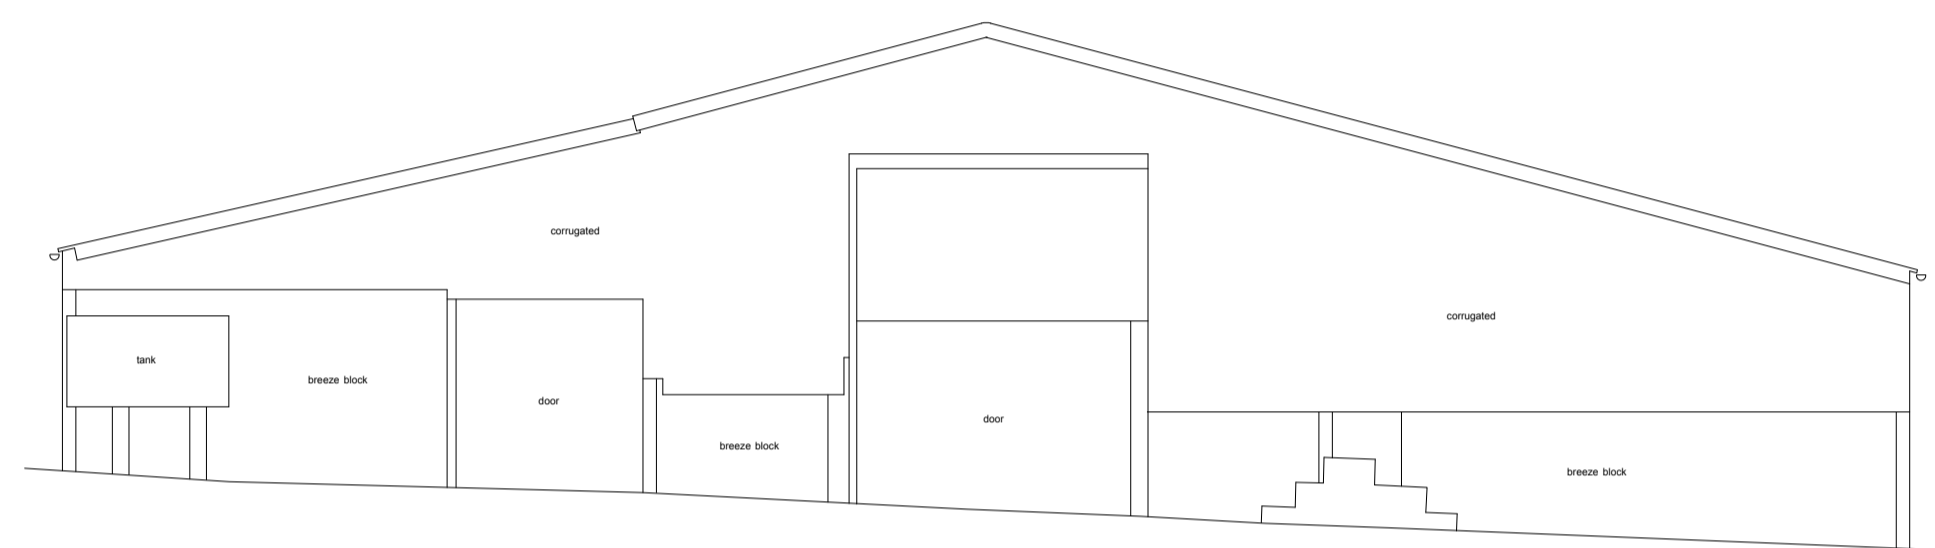


Datum 165.00m
SOUTH ELEVATION



Datum 165.00m
WEST ELEVATION

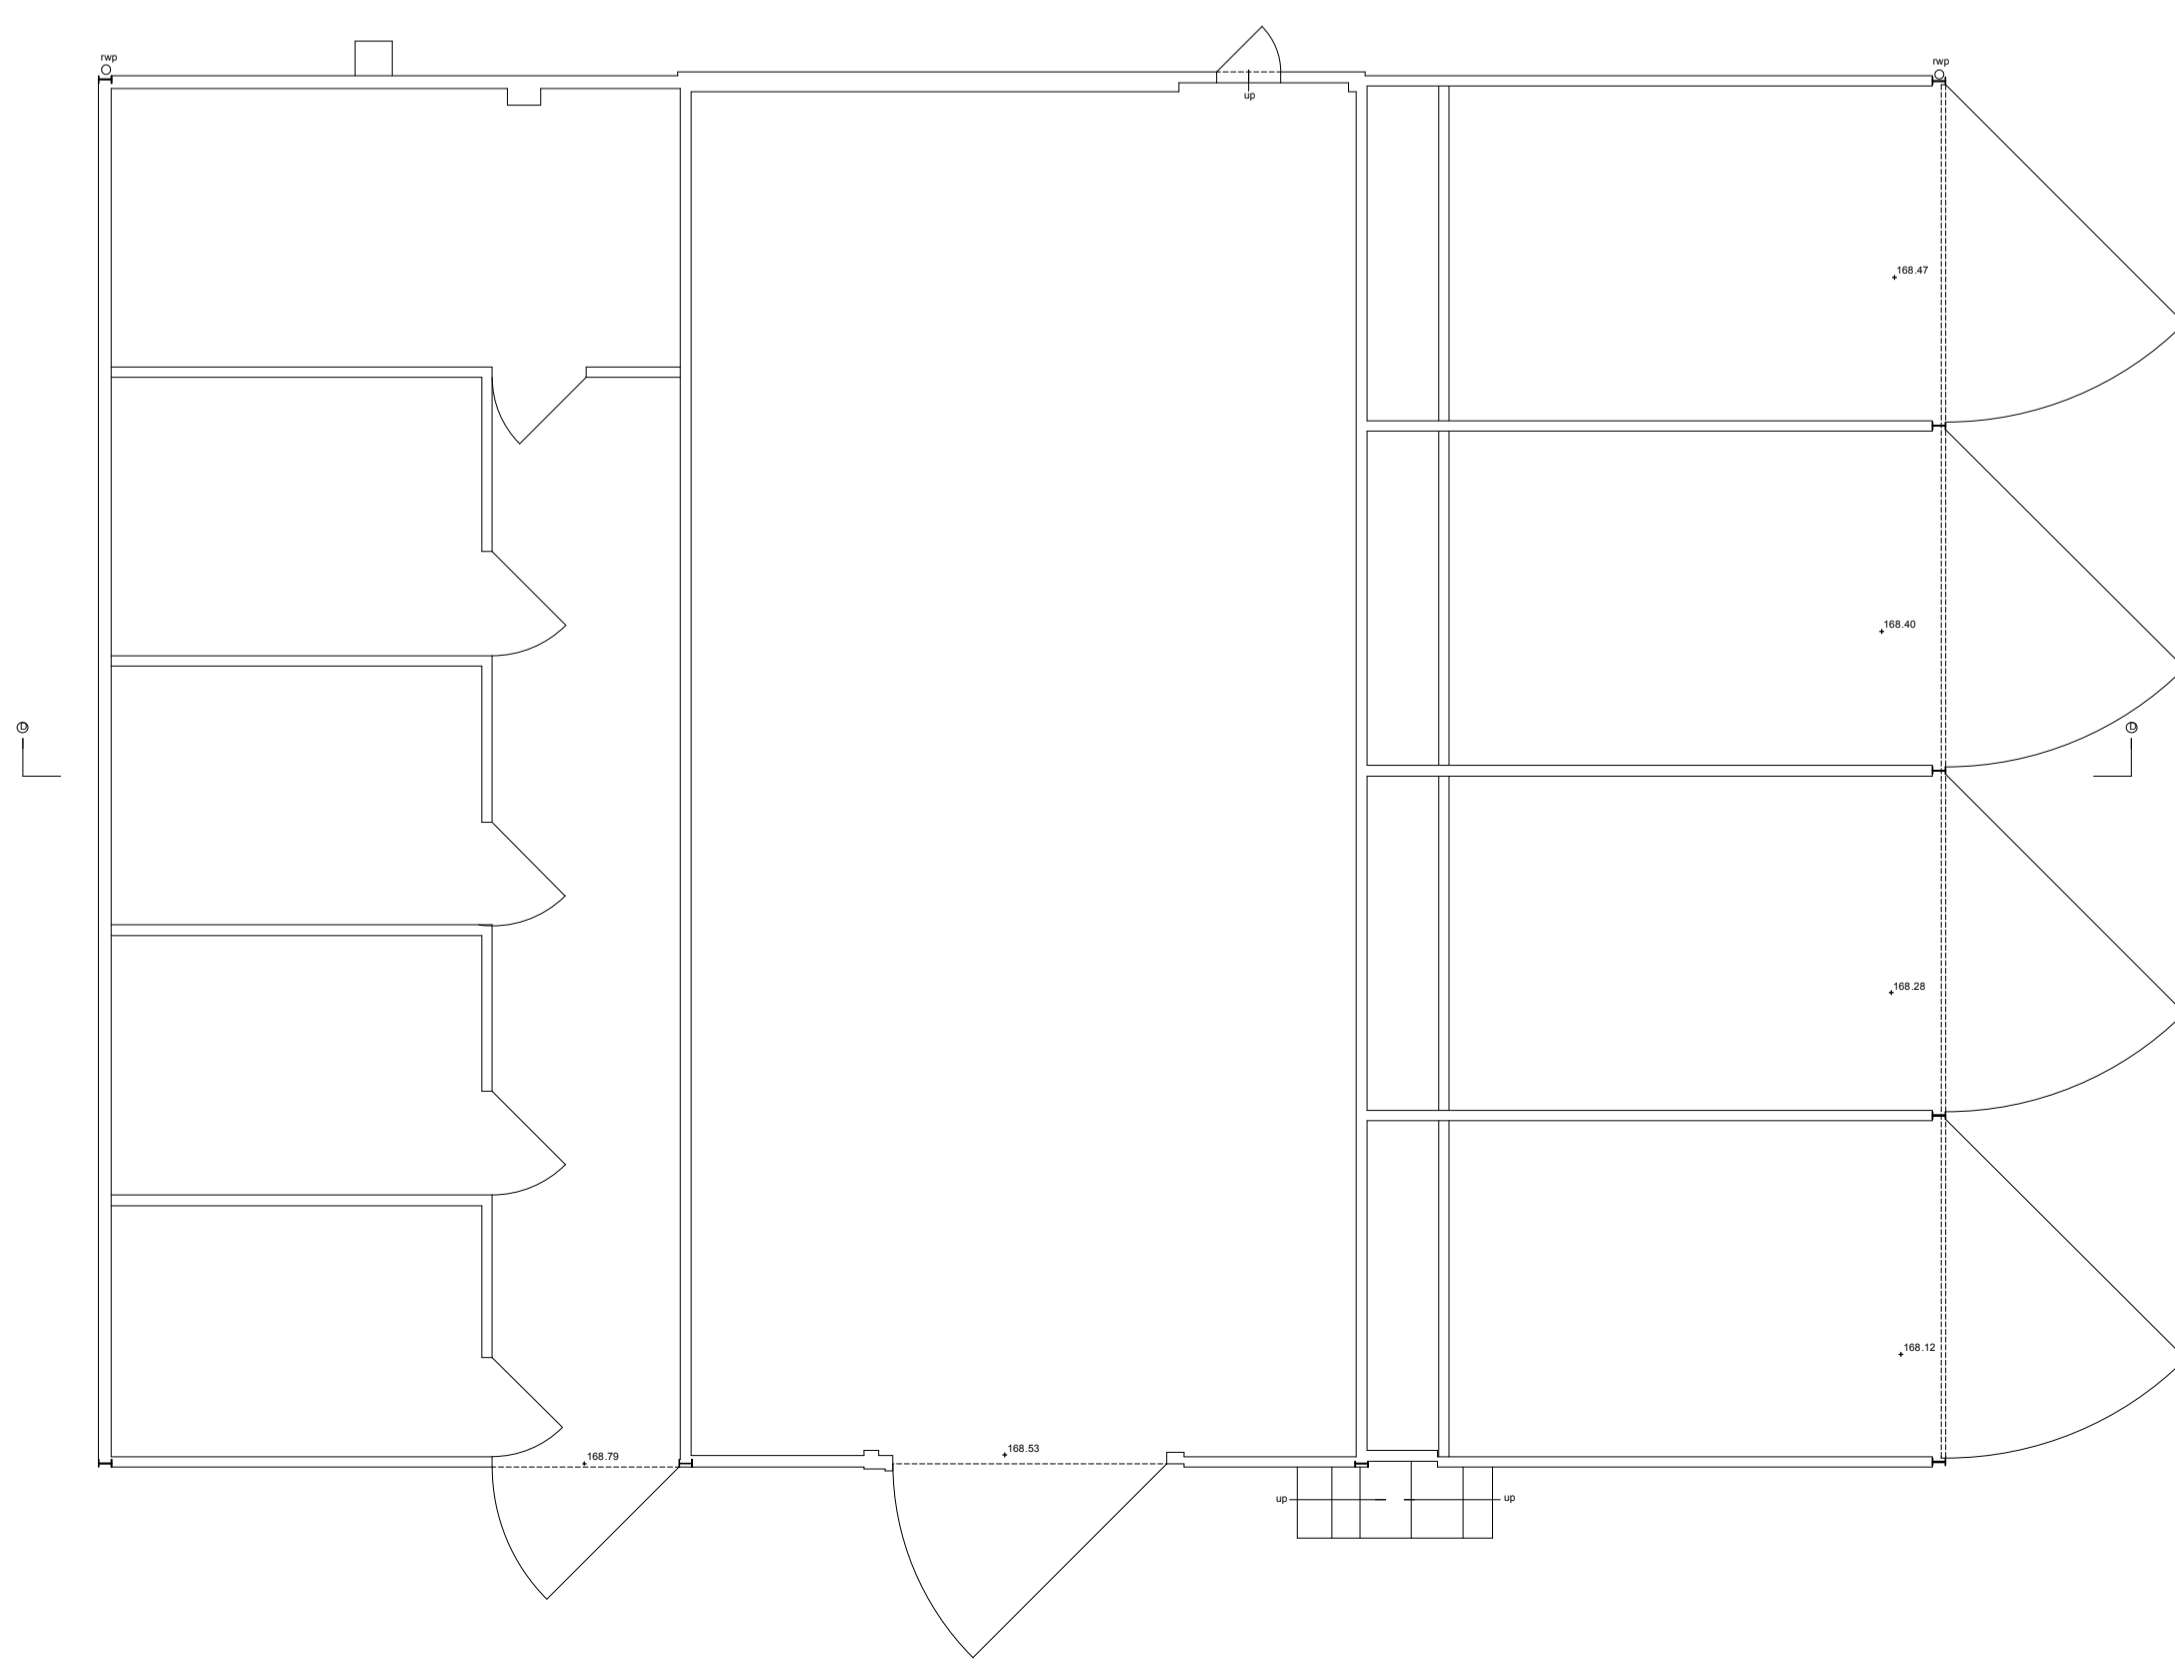


GROUND FLOOR PLAN

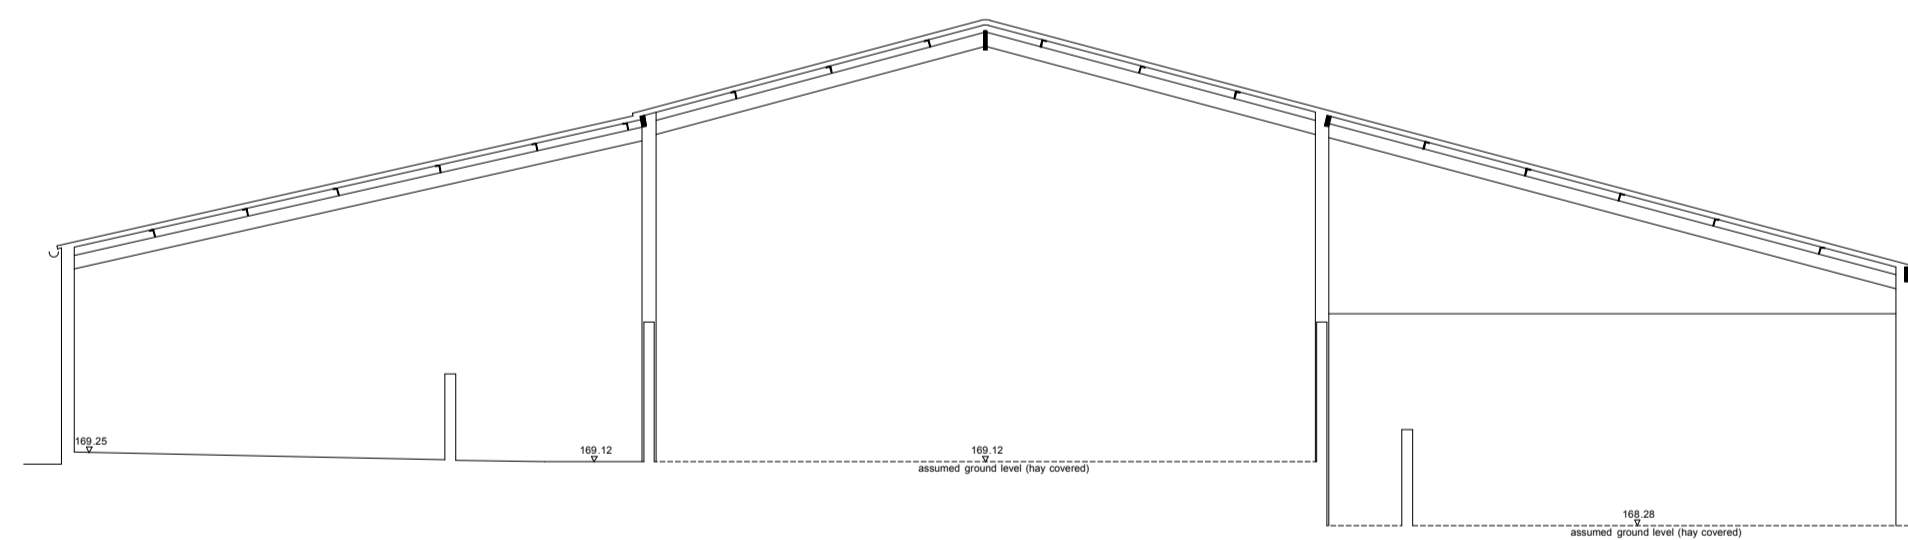

Datum 165.00m
SECTION D-D

BUILDING SURVEY KEY -
(WHERE APPLICABLE)

TSM - temporary bench mark	elec - electricity
m - finished floor level	elmr - electricity meter
fl - threshold level	gmr - gas meter
fn - floor to head height	fr - fire hose reel
ah - sill to head height	z - telecommunications point
fs - floor to sill height	ss - single electricity socket
uh - underside height	ds - double electricity socket
ah - arch head height	ls - light switch
sp - arch springing point height	cs - cooker point
(2.2) room height	db - fuse box
rad - radiator	lf - light fitting
rr - heater	fl - fluorescent light fitting
trd - hotbed towel rail	dar - detector alarm sensor
rw - hot water tank	far - fire alarm sensor
wc - toilet	ab - alarm box
ws - wash basin	wh - water meter
sh - shower	ic - inspection chamber
tb - toilet	mh - manhole cover
ur - urinal	cl - cover level
hd - hand dryer	il - invert level
wp - waste pipe	- pipe diameter
vp - vent pipe	fb - floorboard
rwp - rain water pipe	conc - concrete
wf - water fountain	bk - brick
g - gully	qtiles - quarry tiles
rl - roof light	sp - fire place
sus.c - suspended ceiling	

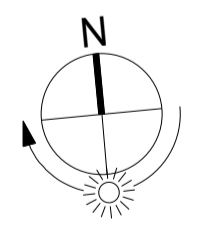

A	12.12.14	Planning Issue	HM
Rev	Date	Notes	Drawn

Scale 1 : 100 @ A1

OA Serial Number 19366

YIANGOU
YIANGOU ARCHITECTS

Dyer House, 3 Dyer Street
Cirencester, Glouce, GL7 2PP
+ 01286 888150
e yongou@yongou.com
w www.yongou.com

Client	Mr & Mrs. Besterman
Project Address	Muddle Barn Farm, Sibford Gower, Oxon, OX15 5RY
Project Description	Replacement Dwelling
Drawing Title	Existing Stable 3 Plans and Elevations
Drawing No.	1759.014
Rev.	A