


General Notes:


1. This drawing is to be read in conjunction with other consultants drawings
2. Check site conditions prior to commencement of work
3. Discrepancies must be reported directly to the Architect
4. Do not scale off drawing, use figured dimensions only
5. This drawing may be issued in colour, and may be a non-standard paper size

BUILDING SURVEY KEY - (WHERE APPLICABLE)


TBM - temporary bench mark	elec - electricity
FF - finished floor level	emtr - electricity meter
IL - threshold level	g/mtr - gas meter
FL - floor to head height	GR - gas hose reel
AL - all to head height	bc - telecommunications point
FL - floor to sill height	ss - single electricity socket
UL - underside height	ds - double electricity socket
ah - arch head height	ls - light switch
sp - arch springing point height	cp - cooker point
(R23) - room height	db - base box
rad - radiator	F - light fitting
hd - heater	F1 - fluorescent light fitting
hwf - heated towel rail	bar - intruder alarm sensor
hw - hot water tank	bs - fire alarm sensor
wc - toilet	ab - alarm box
wb - wash basin	am - water meter
sd - shower	wf - water
bt - bidet	ic - inspection chamber
ur - urinal	mh - manhole cover
hd - hand dryer	cf - cover level
wp - waste pipe	IL - invert level
vp - vent pipe	pd - pipe diameter
rdp - rain water pipe	fb - floorboard
wf - water fountain	lc - concrete
g - gully	sk - brick
rl - roof light	qtiles - quarry tiles
sdc - suspended ceiling	tp - tile piece

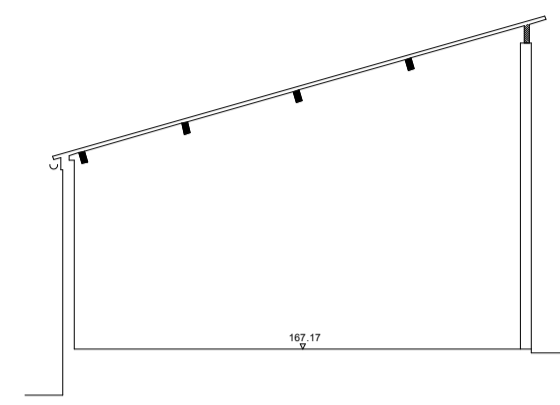


Datum 165.00m
SECTION B-B

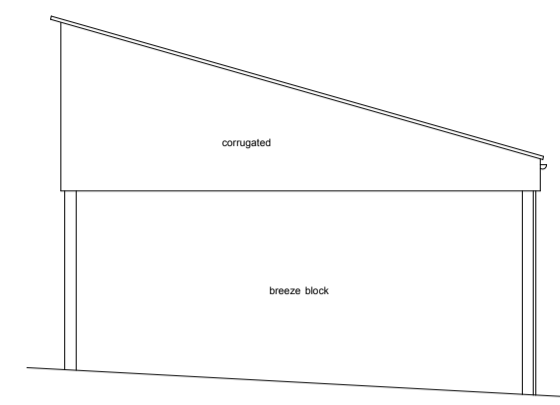


Datum 165.00m
SOUTH ELEVATION

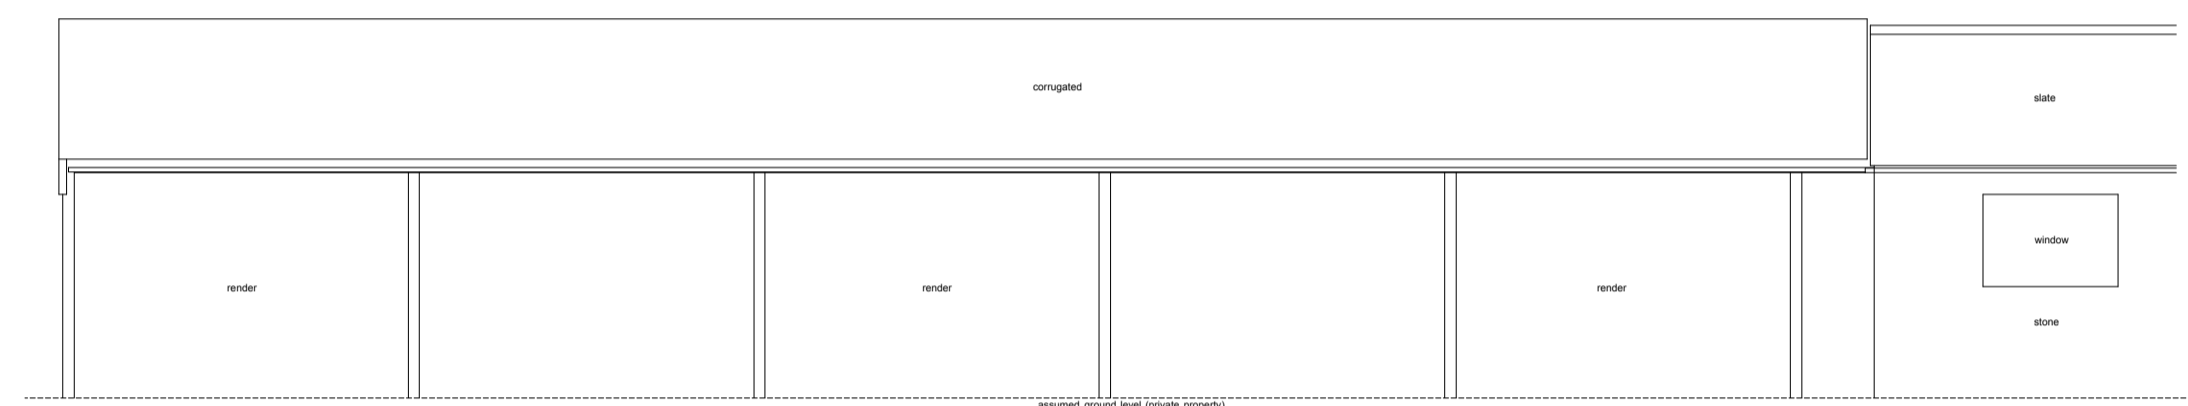


Datum 165.00m
EAST ELEVATION

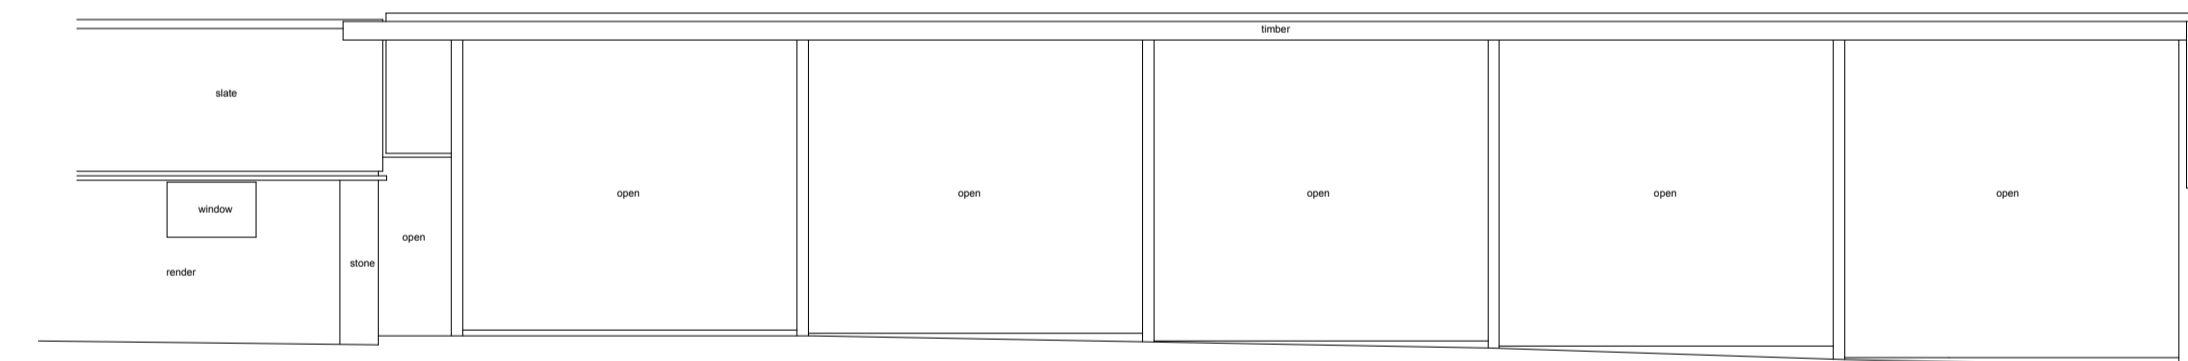

Datum 165.00m
WEST ELEVATION

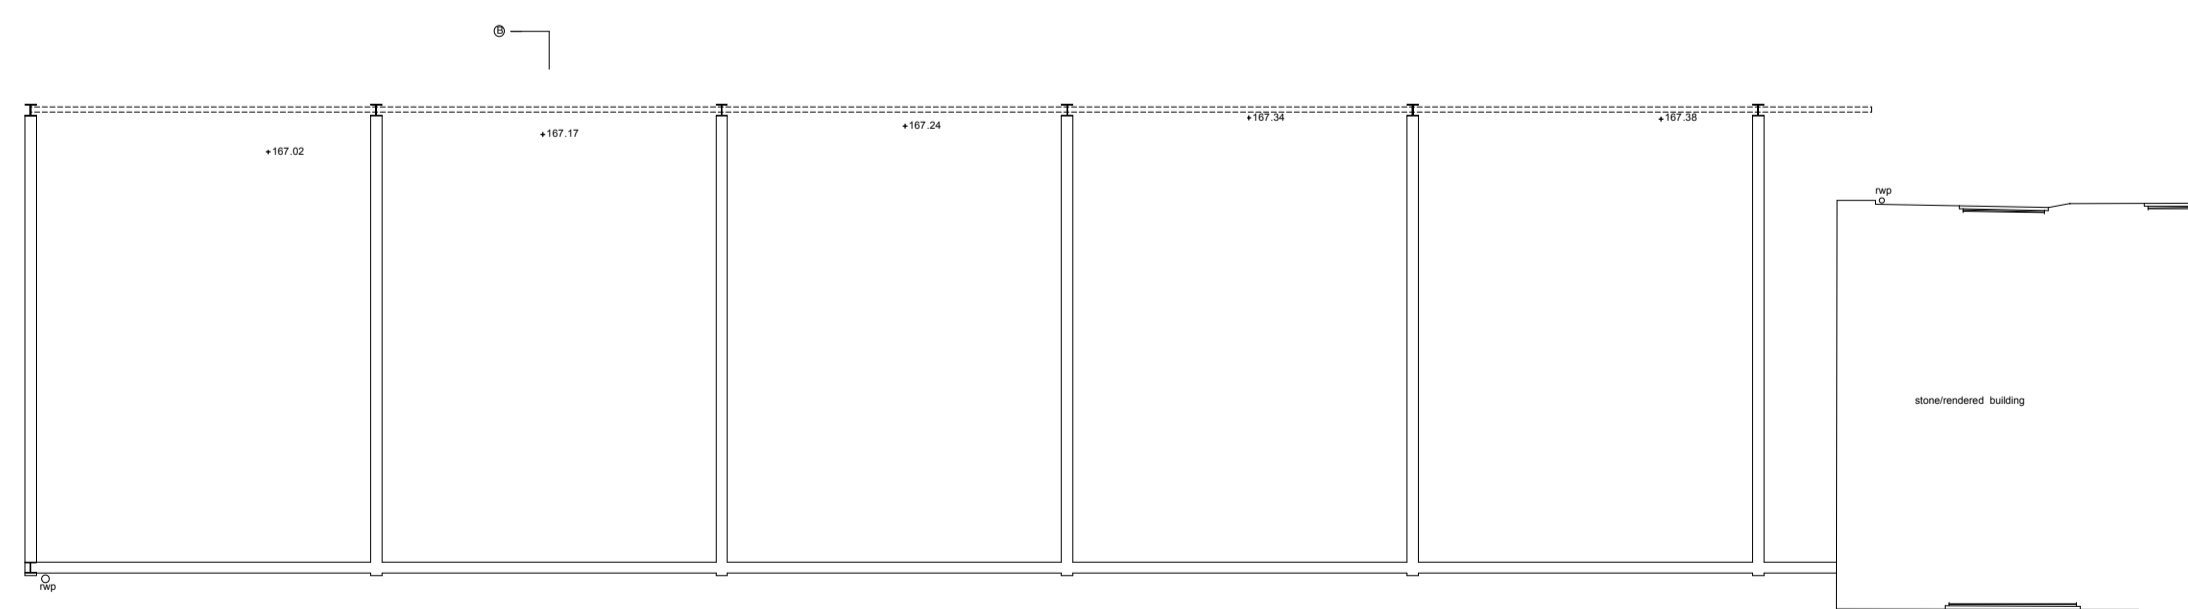

GROUND FLOOR PLAN

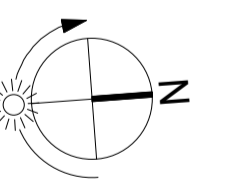

Rev	Date	Notes	Drawn
A	12.12.14	Planning Issue	HM

Scale 1 : 100 @ A1

QA Serial Number 19364

YIANGOU ARCHITECTS
 Dyer House, 3 Dyer Street
 Gloucester, Glouce, GL1 2PP
 + 01286 888150
 e enquiries@yiangou.com
 w www.yiangou.com

Client	Mr & Mrs. Besterman
Project Address	Muddle Barn Farm, Sibford Gower, Oxon, OX15 5RY
Project Description	Replacement Dwelling
Drawing Title	Existing Stable 1 Plans and Elevations
Drawing No.	1759.012
Rev.	A