
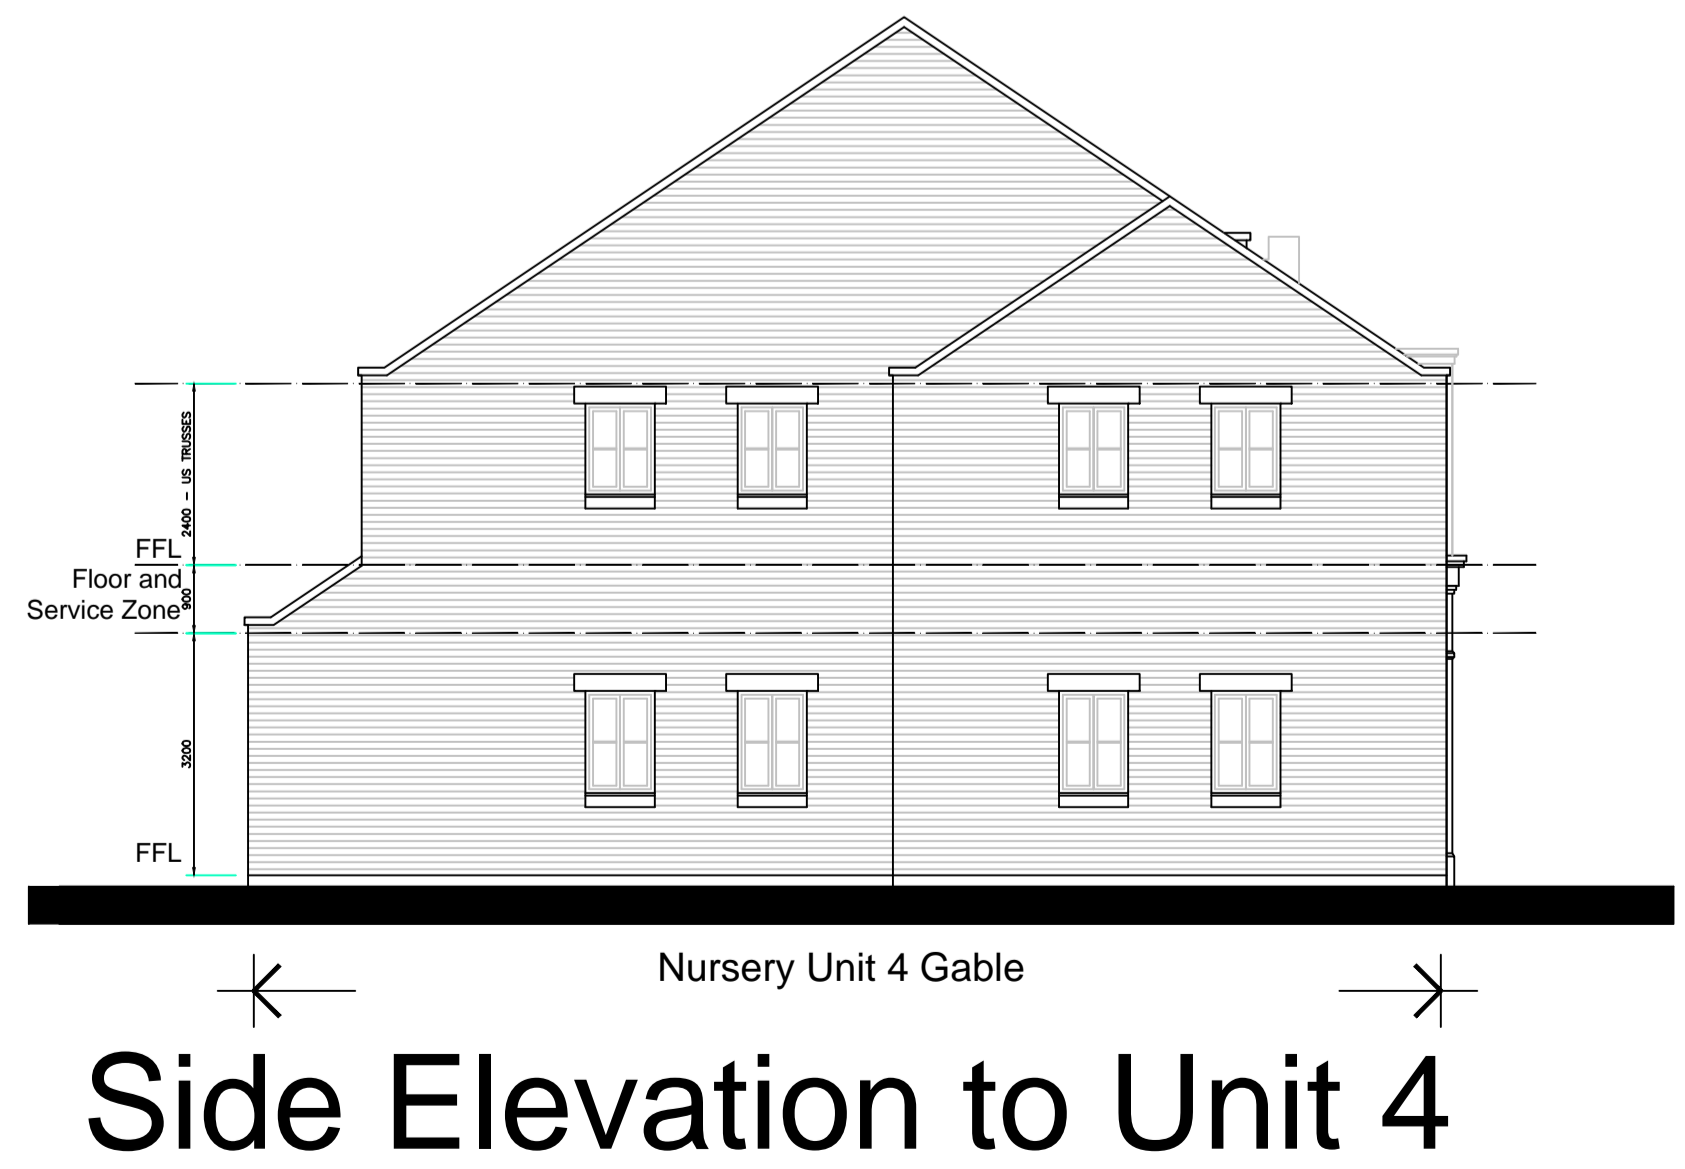
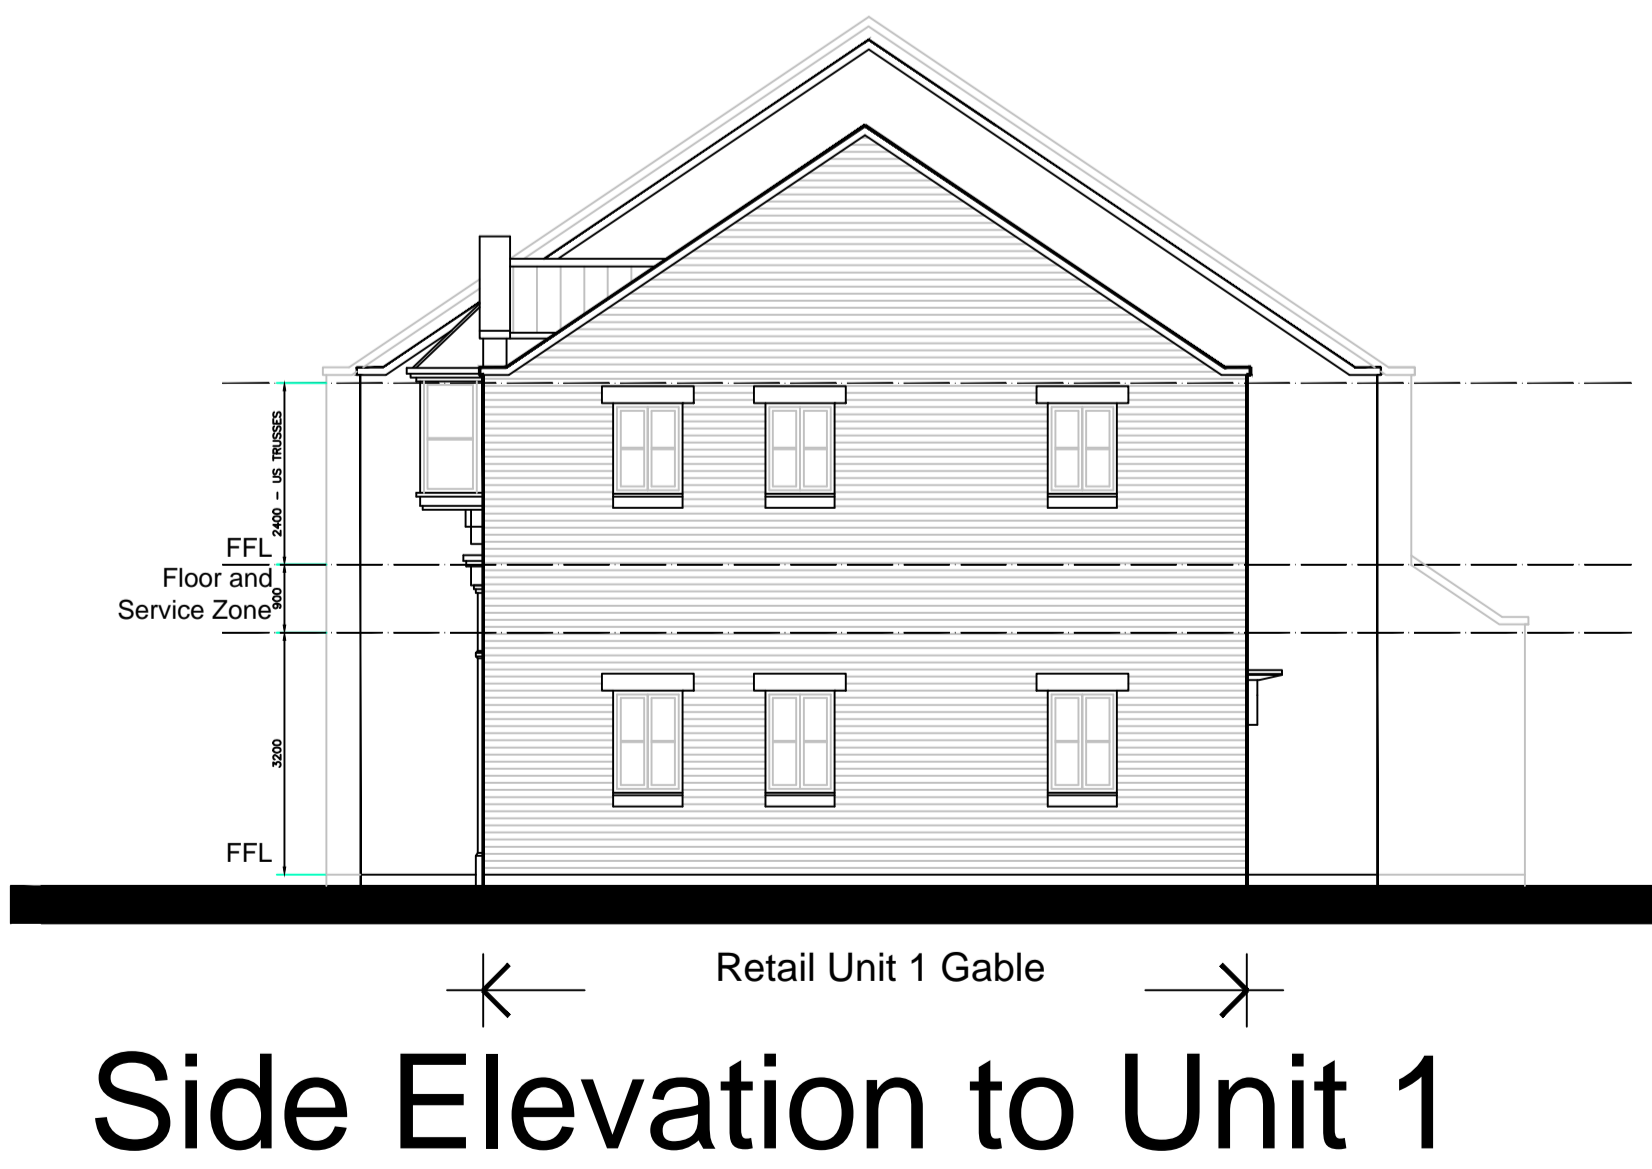
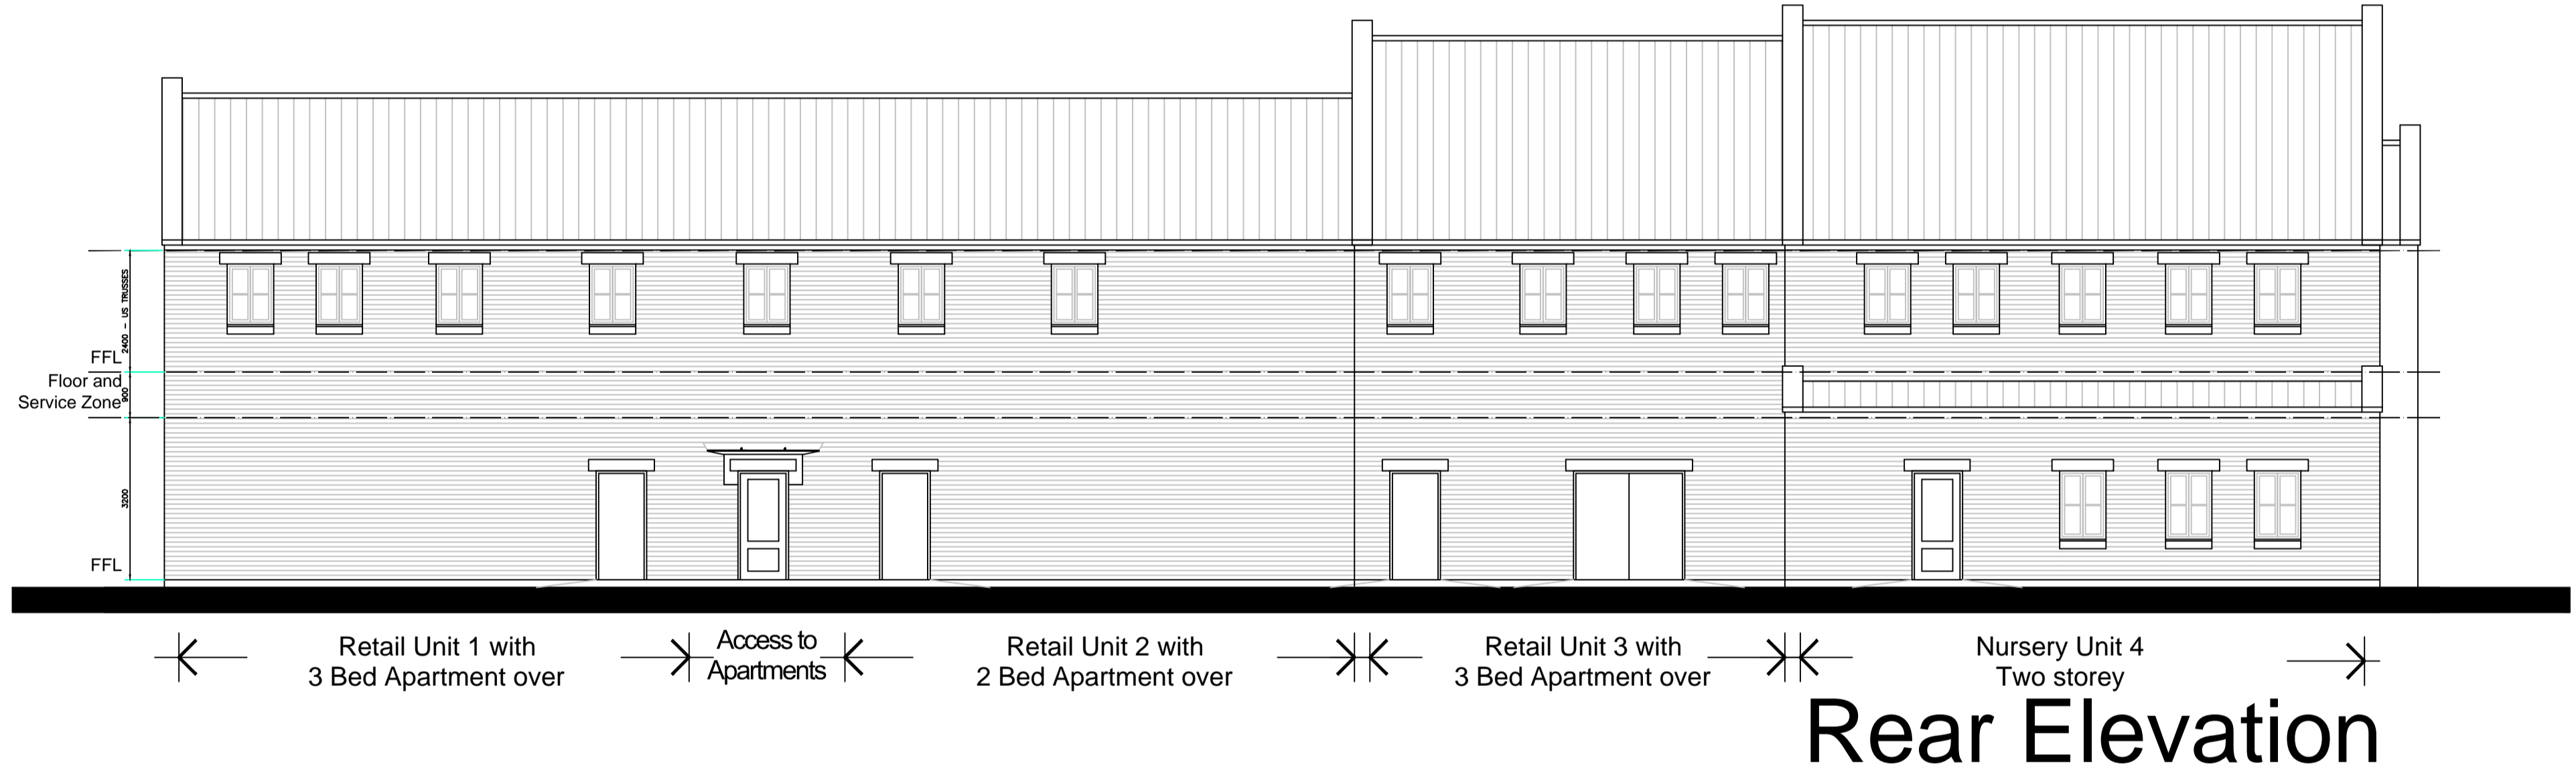


IMPORTANT
 THE COPYRIGHTS TO THE DESIGN ON THIS DRAWING REMAINS THE PROPERTY OF THE ARCHITECTS. THE CONTRACTOR, SUB-CONTRACTORS AND SUPPLIERS MUST VERIFY ALL DIMENSIONS, LEVELS, FINISH HEIGHTS, STEPS & OPENINGS ON SITE BEFORE COMMENCING SHOP DRAWINGS AND/OR THE FULL REQUIREMENTS OF MUNICIPAL AND/OR OTHER LOCAL AUTHORITIES MUST BE ADHERED TO.

Key Plan not to scale

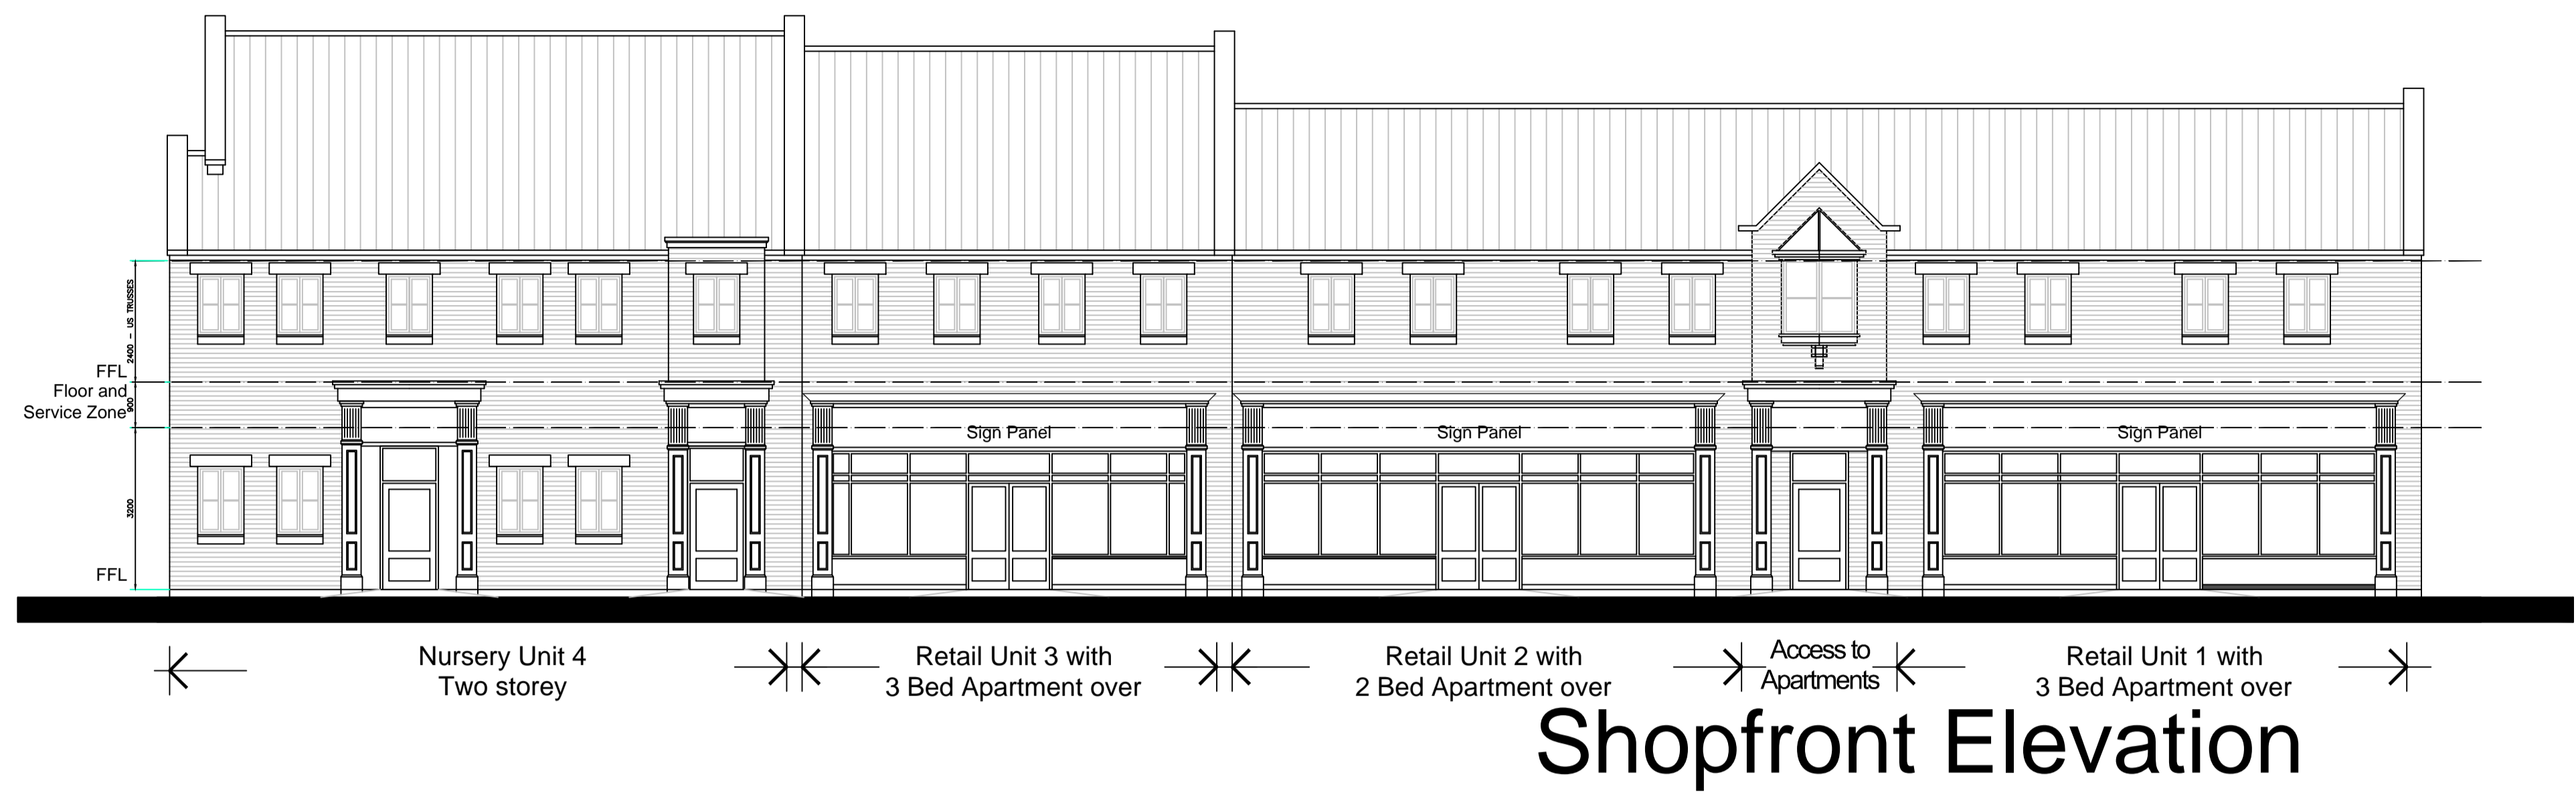

- K: 10July15: Secondary entrance to Nursery added.
- J: 19June15: Window added to Apt D.
- H: 17June15: Foot print altered. Site Plan altered.
- G: 28Apr15: Windows altered to suit Apartment changes.
- F: 17Apr15: Nursery Unit footprint altered.
- E: 24Feb15: Height of building reduced. Ground FFL to First FFL reduced. Window added to Side Elevation 1. Building footprint 'handed' within site. Access position in to rear parking area relocated.
- D: 03Feb15: Height of buildings increased. Fenestration altered.
- C: 03Oct14: Unit 4 noted as Nursery.
- B: 06Oct14: Planting added.
- A: 03Oct14: Graphical adjustments.

Rev.	Date	Revision
ABACUS		
CHARTERED ARCHITECTS LLP		
26 VICTORIA ST HOCKLEY BIRMINGHAM B1 3PE TEL. 0121 608 3700 FAX. 0121 608 3003 e-mail : email@abacusarchitects.co.uk		

Development
**Longford Park
 Apartments over Retail Units
 and Nursery**

Title
**Sketch Scheme:
 Elevations and
 Typical Shopfront Section**

Scale 1:100 and 1:50 @ A1 size
 Date June 2014 Drawn RJJ/G

Org. no 1419 301 Rev K