


IMPORTANT
 THE COPYRIGHTS TO THE DESIGN ON THIS DRAWING REMAINS THE PROPERTY OF THE ARCHITECTS. THE CONTRACTOR, SUB-CONTRACTORS AND SUPPLIERS MUST VERIFY ALL DIMENSIONS, LEVELS, PLUMB HEIGHTS, STEPS & OPENINGS ON SITE, BEFORE COMMENCING SHOP DRAWINGS AND/OR THE FULL REQUIREMENTS OF MUNICIPAL AND/OR OTHER LOCAL AUTHORITIES MUST BE ADHERED TO.


Key Plan not to scale

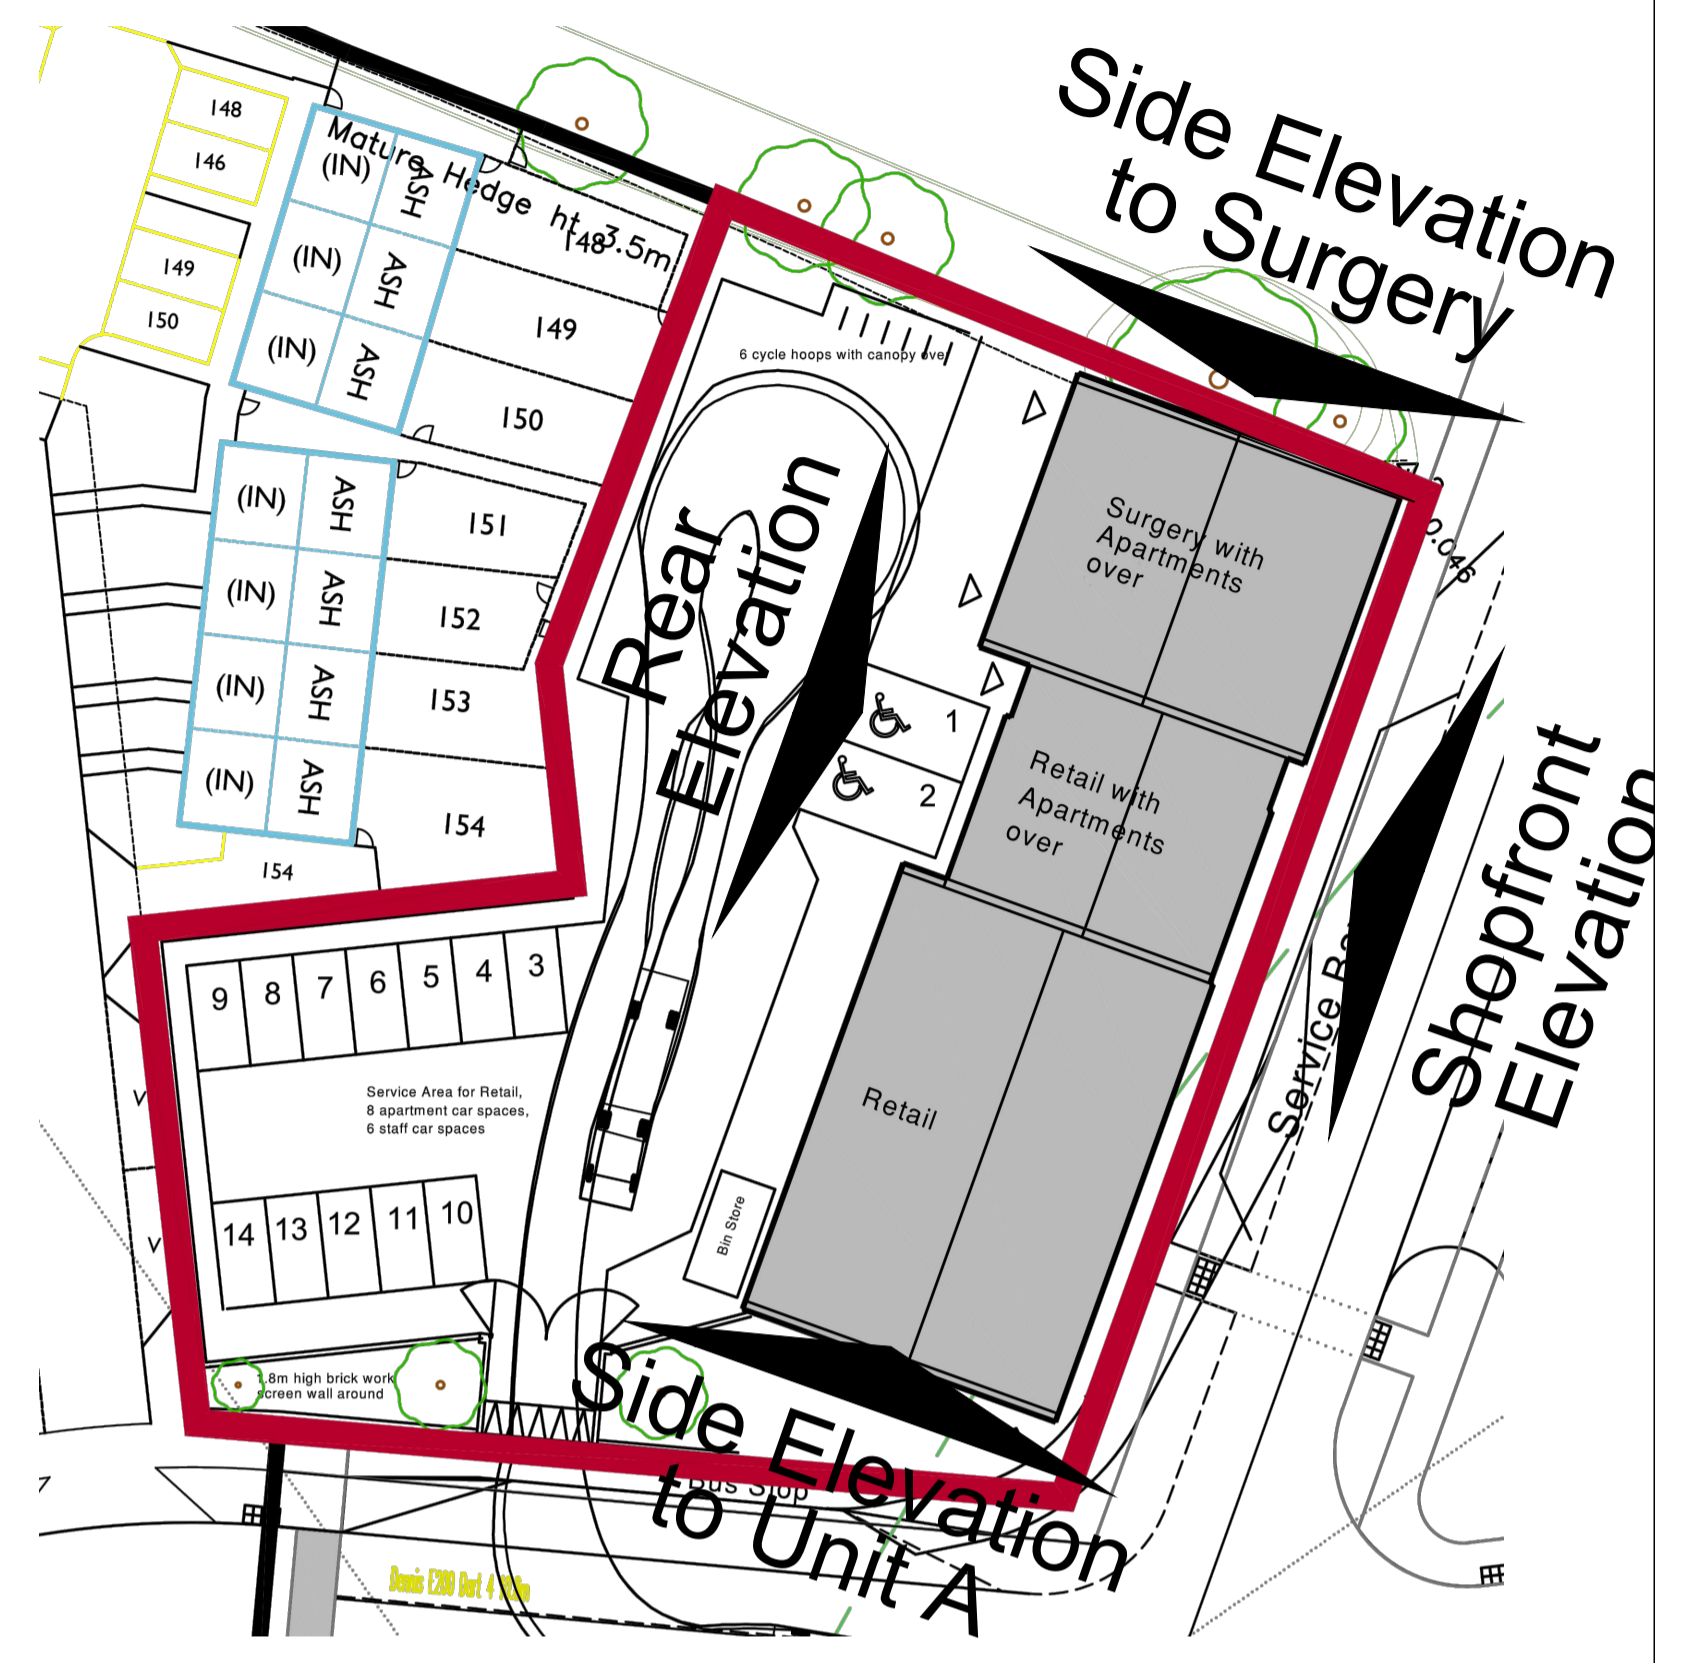

Shopfront Elevation





Rear Elevation

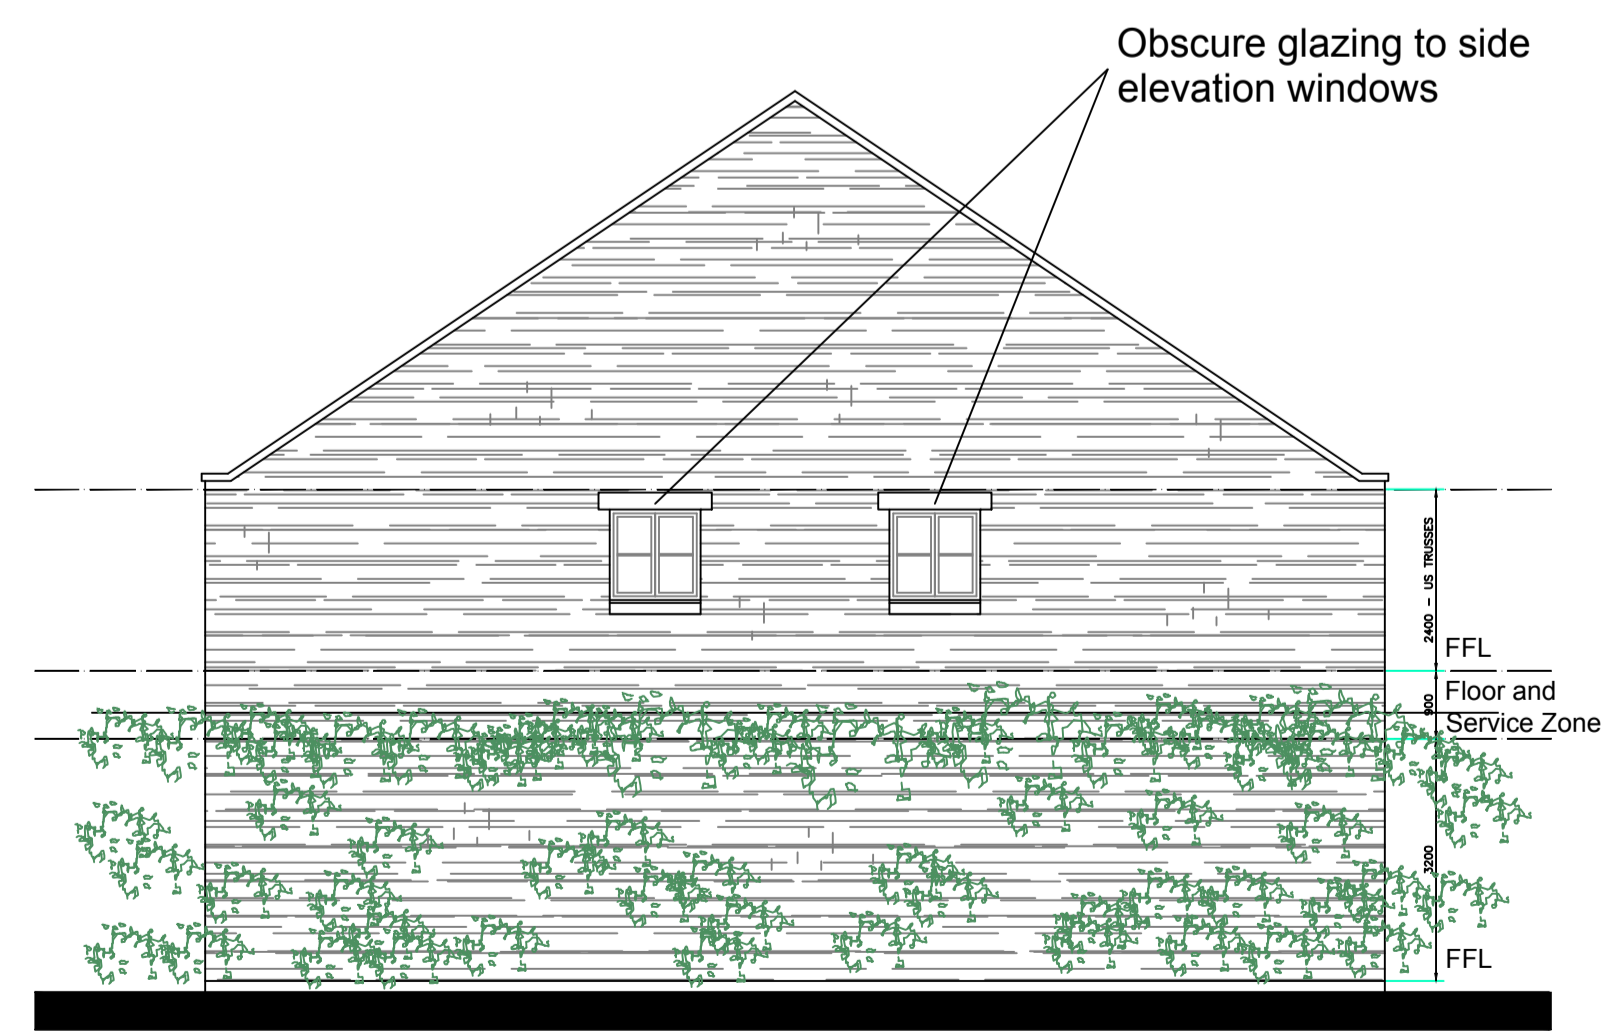

Side Elevation to Surgery



Side Elevation to Unit A

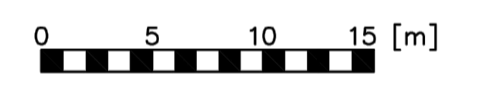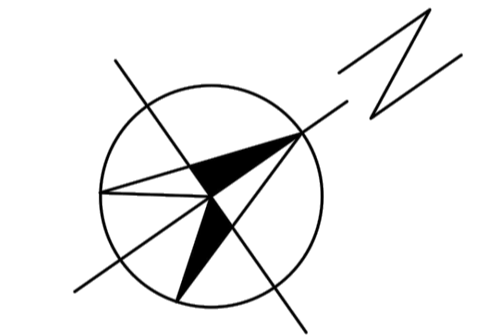

Schedule of Materials

Walls:
Horton Stone.

Roof:
Sandtoft 20/20 Tuscan interlocking plain clay tile to match 'Roofing 1, Plateau Specification.'

Doors and Windows:
Painted grey metal.

Shopfront Surrounds and Stall Risers:
Painted timber, colours to be confirmed.

Rainwater Goods:
Square section profile, black PVCu.

- K: 24.Aug15: Key plan updated
- J: 18Aug15: Brickwork altered to stone. Key Plan updated.
- H: 10July15: Surgery shop front and rear elevation amended.
- G: 10July15: Surgery shop front treatment amended.
- F: 17June15: Foot print altered. Site Plan altered.
- E: 26Apr15: Retail Unit roof lowered and shop front form altered. 'Step' added to roof line.
- D: 27Feb15: Retail Unit A+B combined. Floor layouts and elevations altered to suit. Height of building reduced.
- C: 02Feb15: Height of buildings increased. Fenestration altered and brickwork panels added.
- B: 06Oct14: Planting added.
- A: 03Oct14: Surround added to door to Apartments.

Rev.	Date	Revision

ABACUS
 CHARTERED ARCHITECTS LLP
 26 VICTORIA ST
 HOCKLEY
 BIRMINGHAM B1 3PE
 TEL. 0121 608 3700 FAX. 0121 608 3003
 e-mail : email@abacusarchitects.co.uk

Development
Longford Park
 Apartments over Surgery and Retail Units

Title
Sketch Scheme:
 Elevations and Typical Shopfront Section

Scale 1:100 @ A1 size

Date Sept' 2014 Drawn RJJ

Drw. no 1419 401 Rev K