
## IMPORTANT

THE COPYRIGHTS TO THE DESIGN ON THIS DRAWING REMAINS THE PROPERTY OF THE ARCHITECTS. THE CONTRACTOR, SUB - CONTRACTORS AND SUPPLIERS MUST VERIFY ALL DIMENSIONS, LEVELS, PLINTH HEIGHTS, STEPS & OPENINGS ON SITE, BEFORE COMMENCING SHOP DRAWINGS AND/OR THE FULL REQUIREMENTS OF MUNICIPAL AND/OR OTHER LOCAL AUTHORITIES MUST BE ADHERED TO.

## Note:

Internal layouts are schematic and subject to all Statutory Regulations and Approvals.

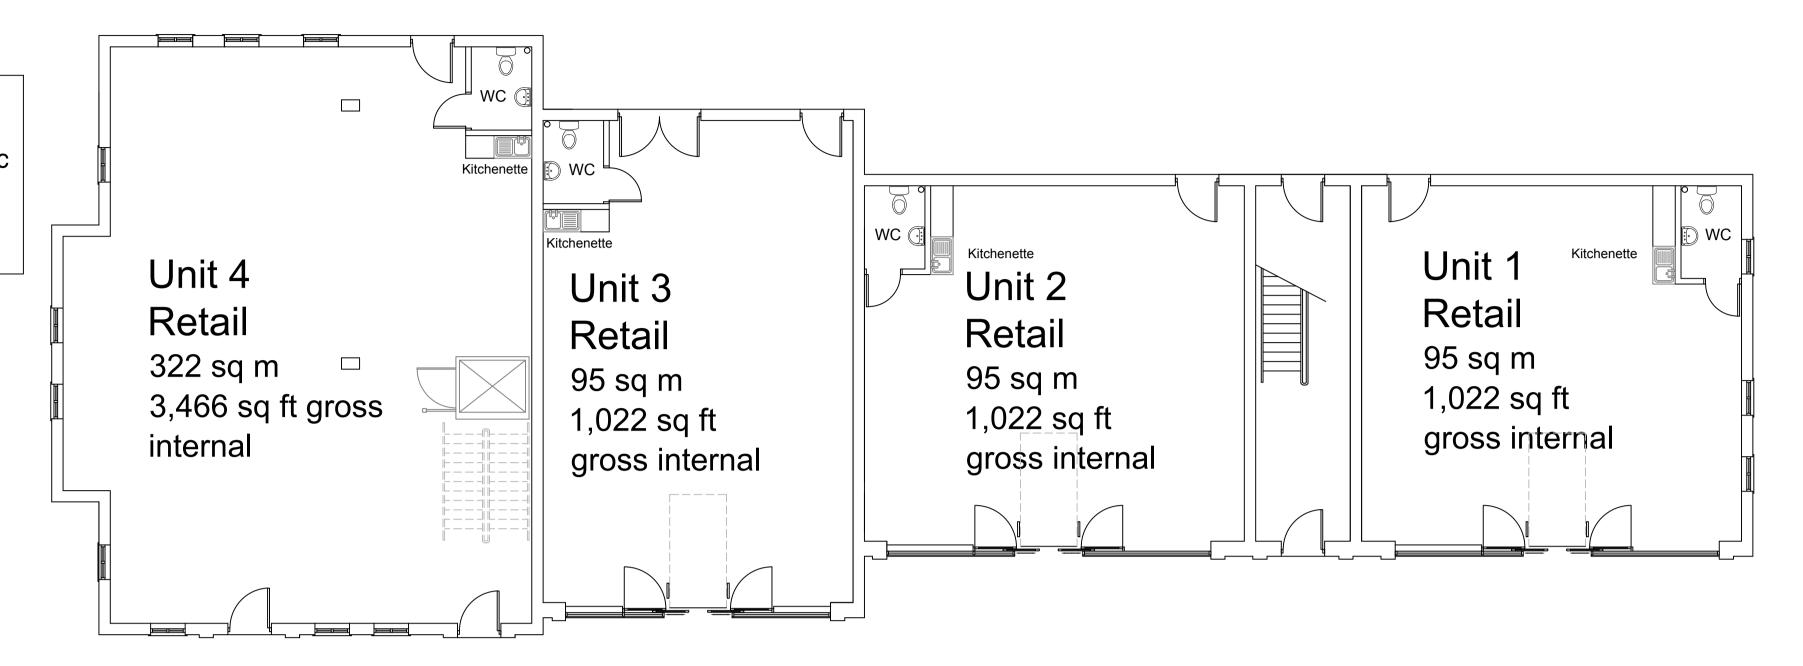

Ground Floor Apt C 1 Bed 45 sq m, 484 sq ft gross internal Unit 4 Retail 322 sq m □ 3,466 sq ft gross internal Apt A Apt B 3 Bed 2 Bed Apt D 70 sq m, 753 sq ft 95 sq m, 1,022 sq ft First Floor 1 Bed gross internal gross internal 45 sq m, 484 sq ft gross internal

L: 18Aug15: Side Elevation to Unit 4 altered. Brickwork

- altered to stone.
  K: 10July15: Secondary entrance to Nursery added.
  J: 19June15: Apt D layout altered and window added.
- H: 17June15: Foot print altered. Site Plan altered. G: 28Apr15: Apt D added. Apt C altered.
- F: 17Apr15: Nursery Unit footprint altered.
  E: 24Feb15: Height of building reduced. Ground FFL to First
- FFL reduced. Window added to Side Elevation 1. D: 03Feb15: 3no. apartments provided. Nursery Unit 4 front
- wall stepped out beyond Retail Unit 3.
  C: 11Nov14: Roof window to apartment stair shown dotted
- on first floor plan.
- B: 16Oct14: Unit 4 noted as Nursery. A: 03Oct14: Graphical adjustments.

A: 03Oct14: Graphical adjustment Rev. | Date | Revision

**ABACUS** 

CHARTERED ARCHITECTS LLP

26 VITTORIA ST HOCKLEY BIRMINGHAM B1 3PE

TEL. 0121 608 3700 FAX. 0121 608 3003 e-mail : email@abacusarchitecs.co.uk

Development

Longford Park
Apartments over Multi-use Units

Title
Sketch Scheme:
Ground and First
Floor Plans

 Scale 1:100 @ A1 size

 Date
 June 2014
 Drawn RJJ

 Drg. no
 1419
 300
 Rev L