




Shopfront Elevation

Retail Unit A - single storey Retail Unit B with 2 Bed Apartment over Access to Apartments Surgery with 2 no. 2 Bed Apartments over




Rear Elevation

Surgery with 2 no. 2 Bed Apartments over Access to Apartments Retail Unit B with 2 Bed Apartment over Retail Unit A - single storey

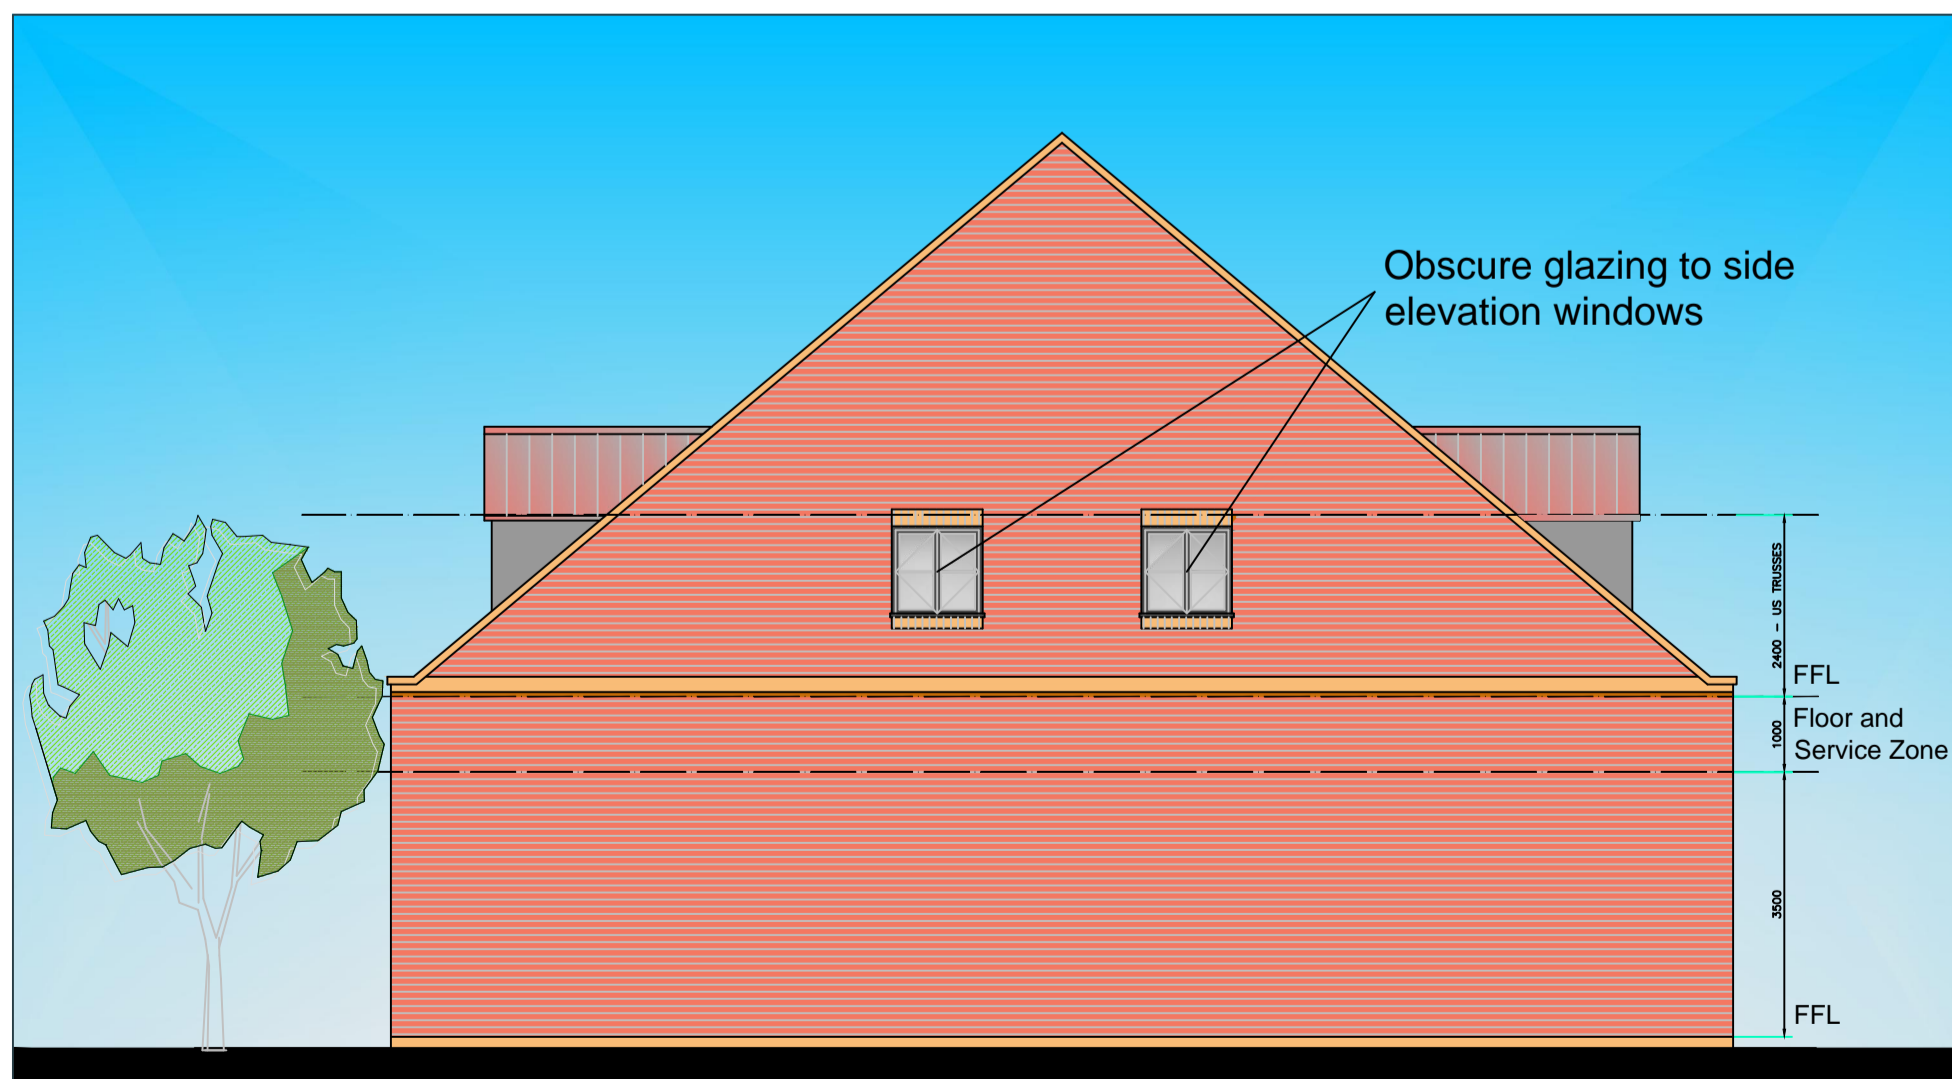


Side Elevation to Surgery

Surgery with 2 no. 2 Bed Apartments over

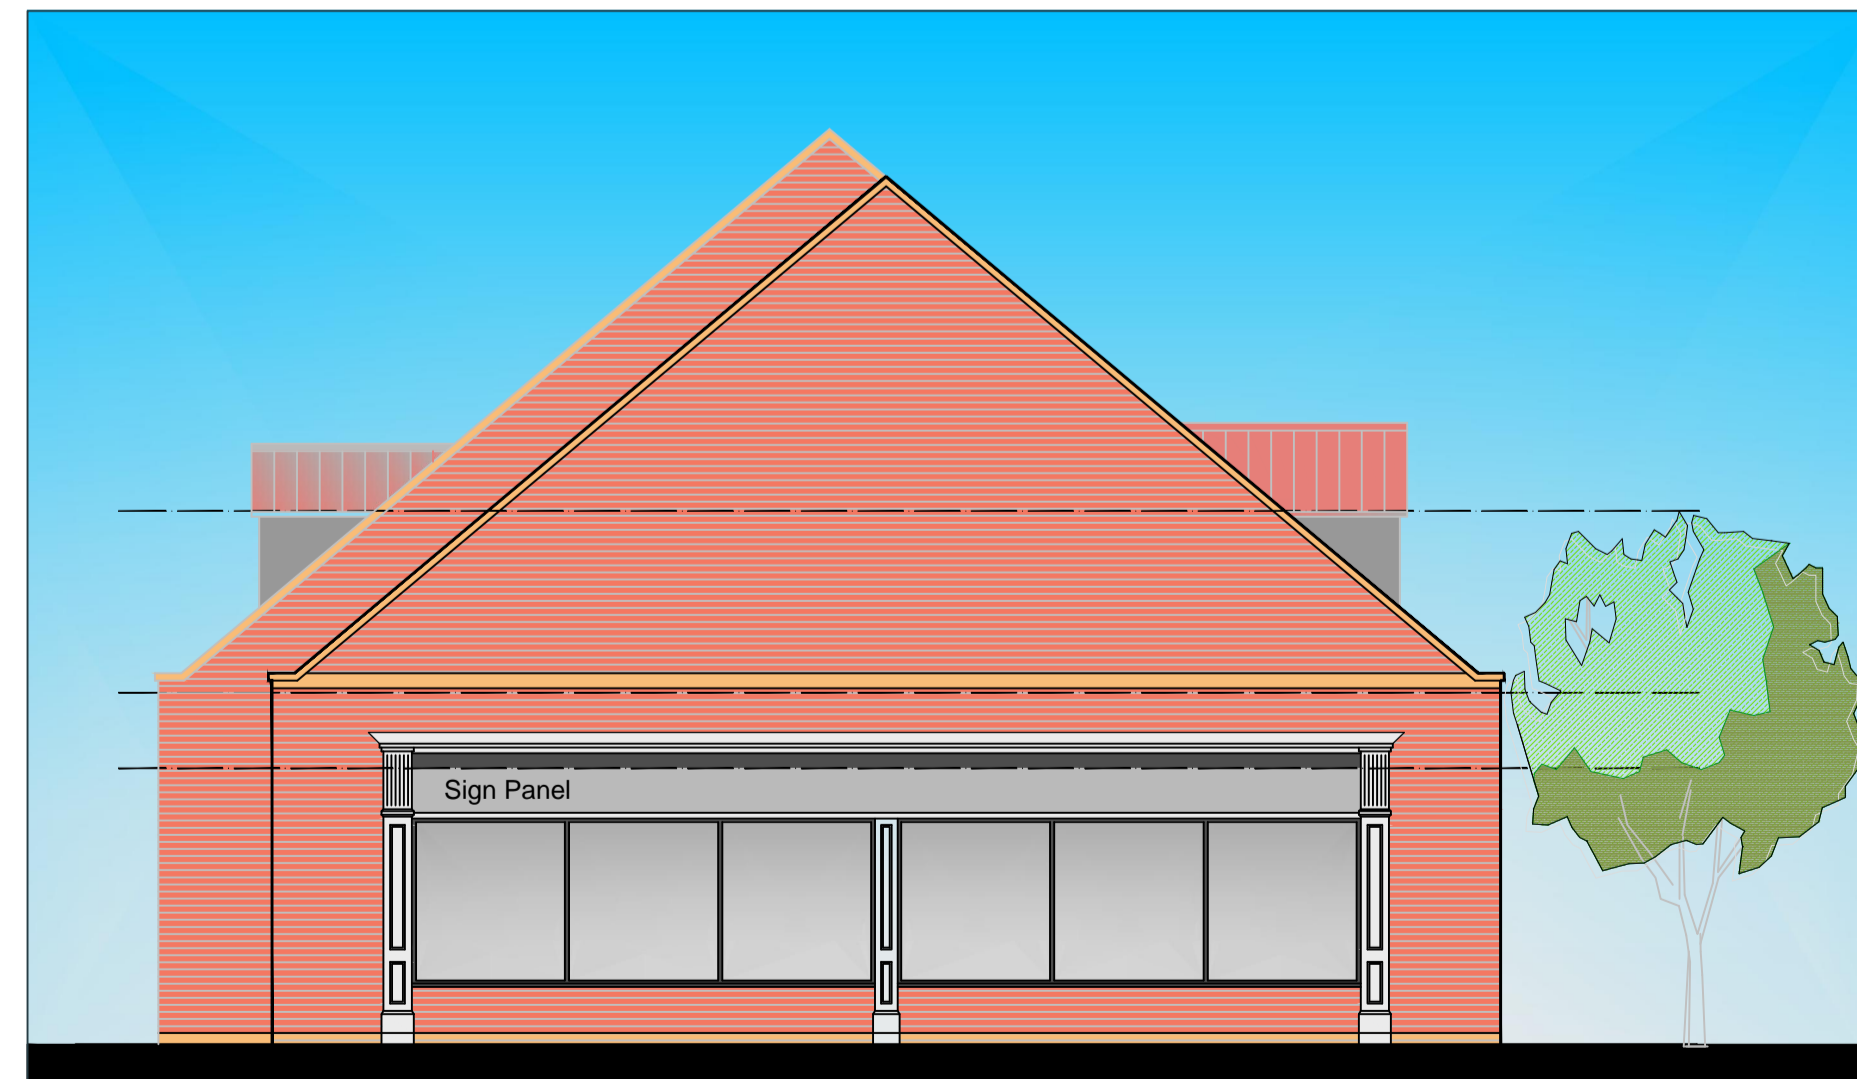

Side Elevation to Unit A

Retail Unit A - single storey

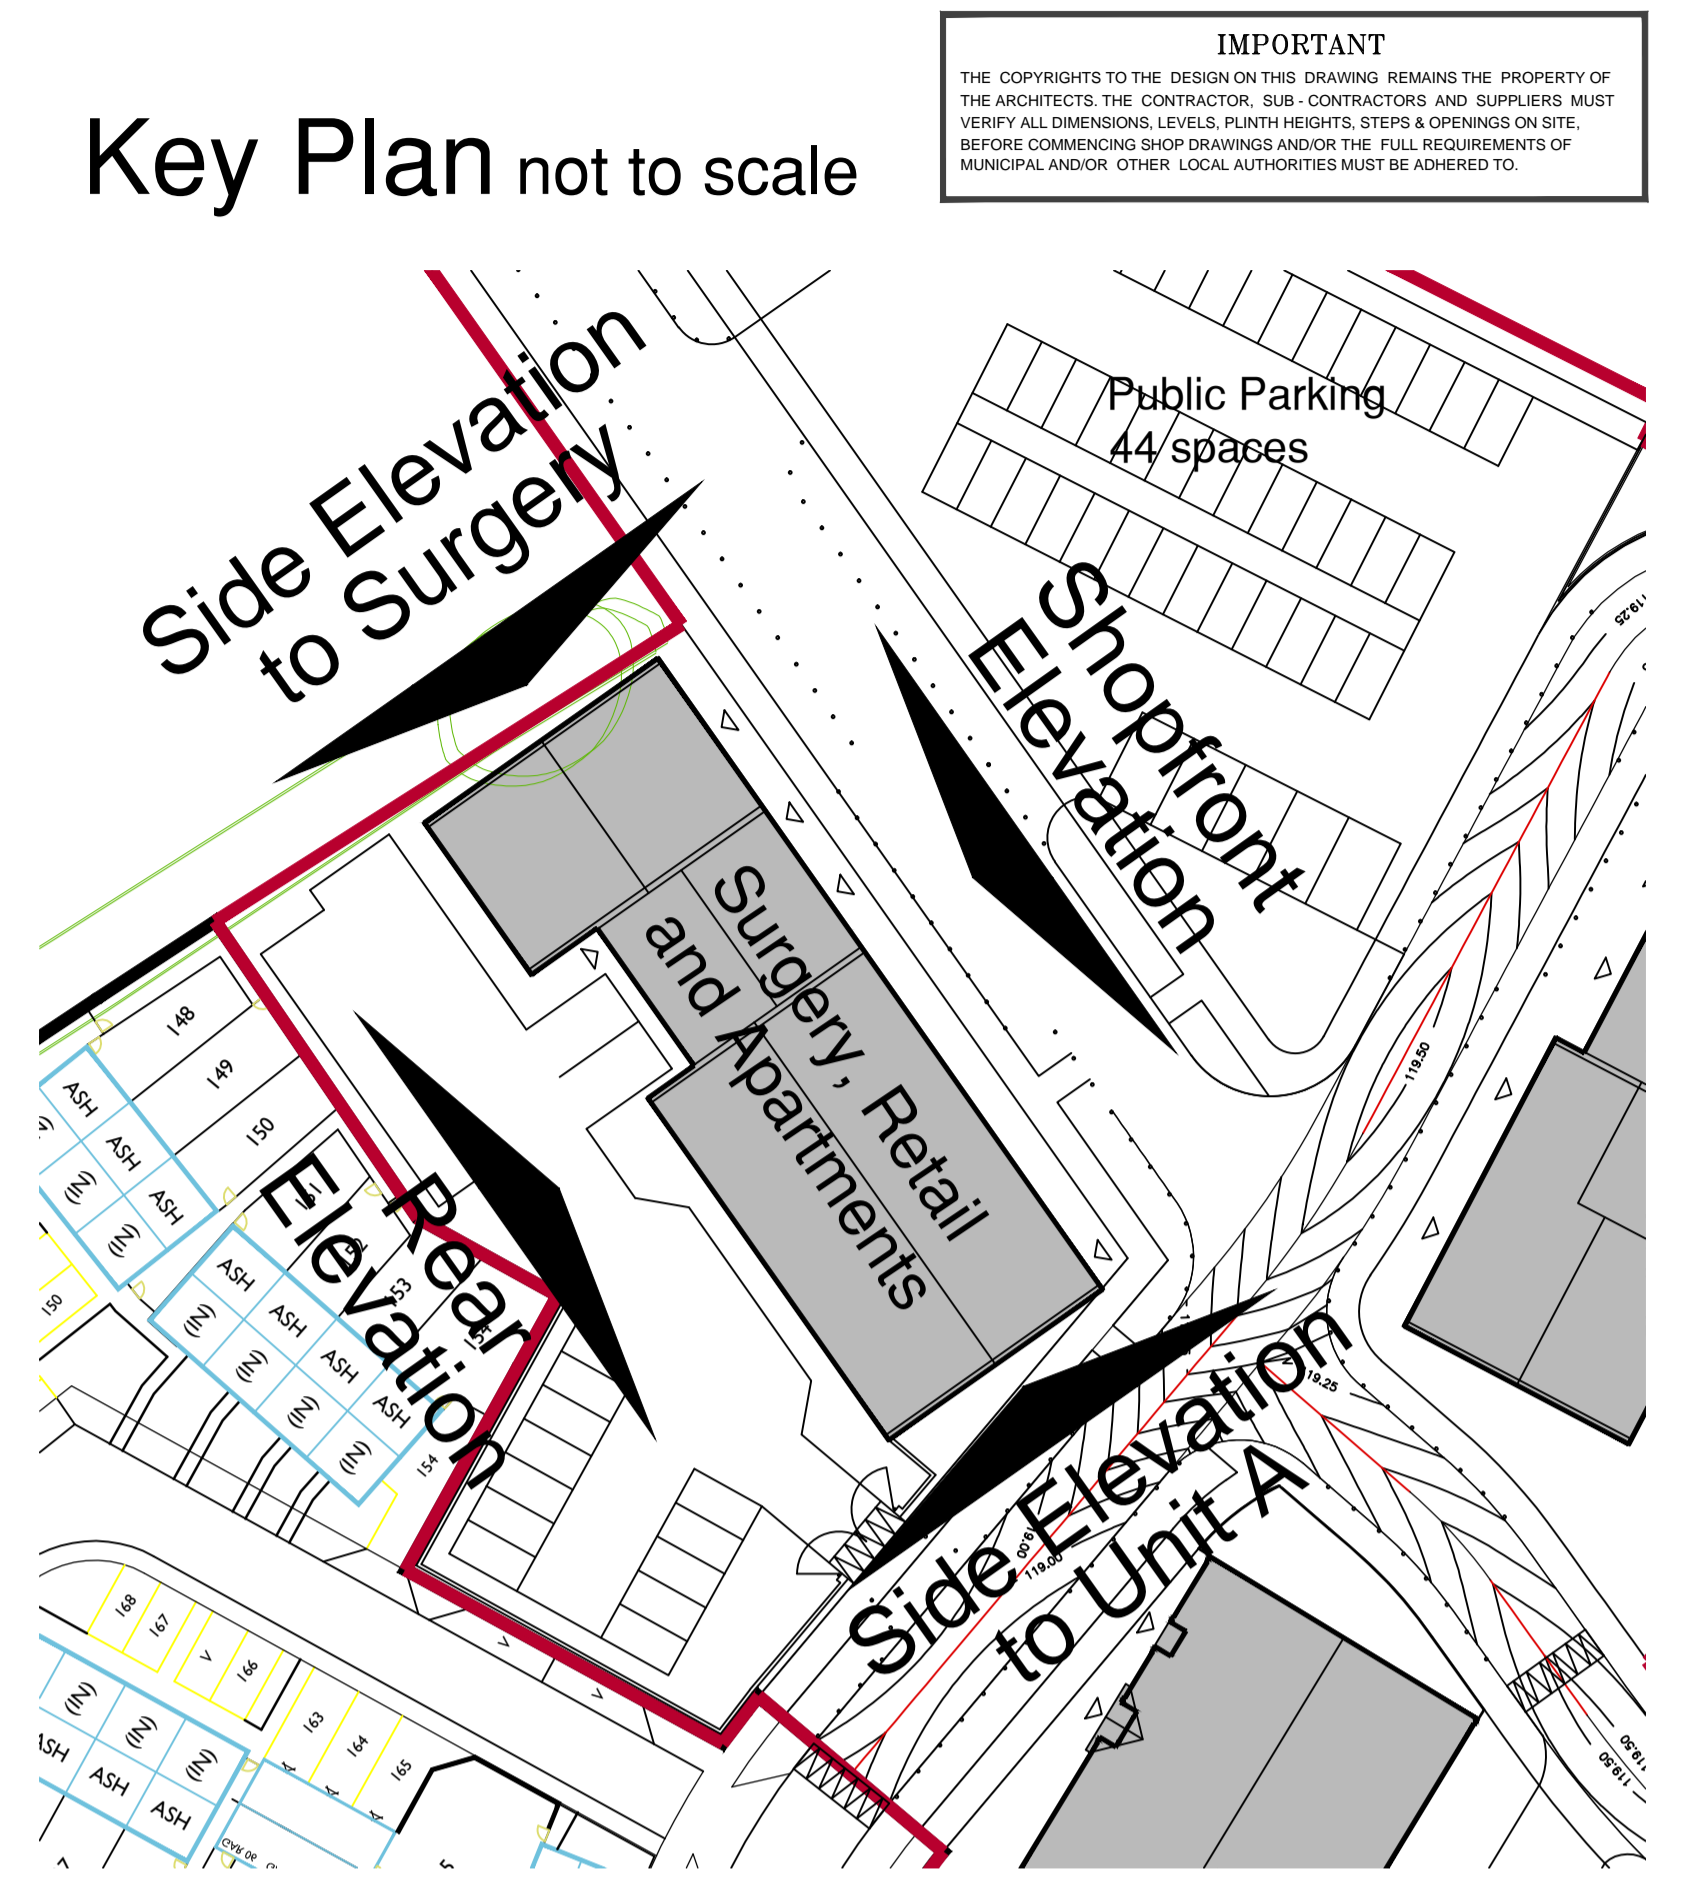

Schedule of Materials

Walls: Light red facing brickwork to match 'Brick 1, Plateau Specification.'

Roof: Sandsoft 20/20 Tuscan interlocking plain clay tile to match 'Roofing 1, Plateau Specification.'

Stonework: Light tan to match 'Render & Cast Stone elements, Plateau Specification.'


Dormer Windows: Lead faces and cheeks. Tiled roof as main roof.

Doors and Windows: Painted timber or metal, colours to be confirmed.

Shopfront Sashwork: Aluminium, colours to be confirmed.

Shopfront Surrounds: Painted timber, colours to be confirmed.

Rainwater Goods: Internal.

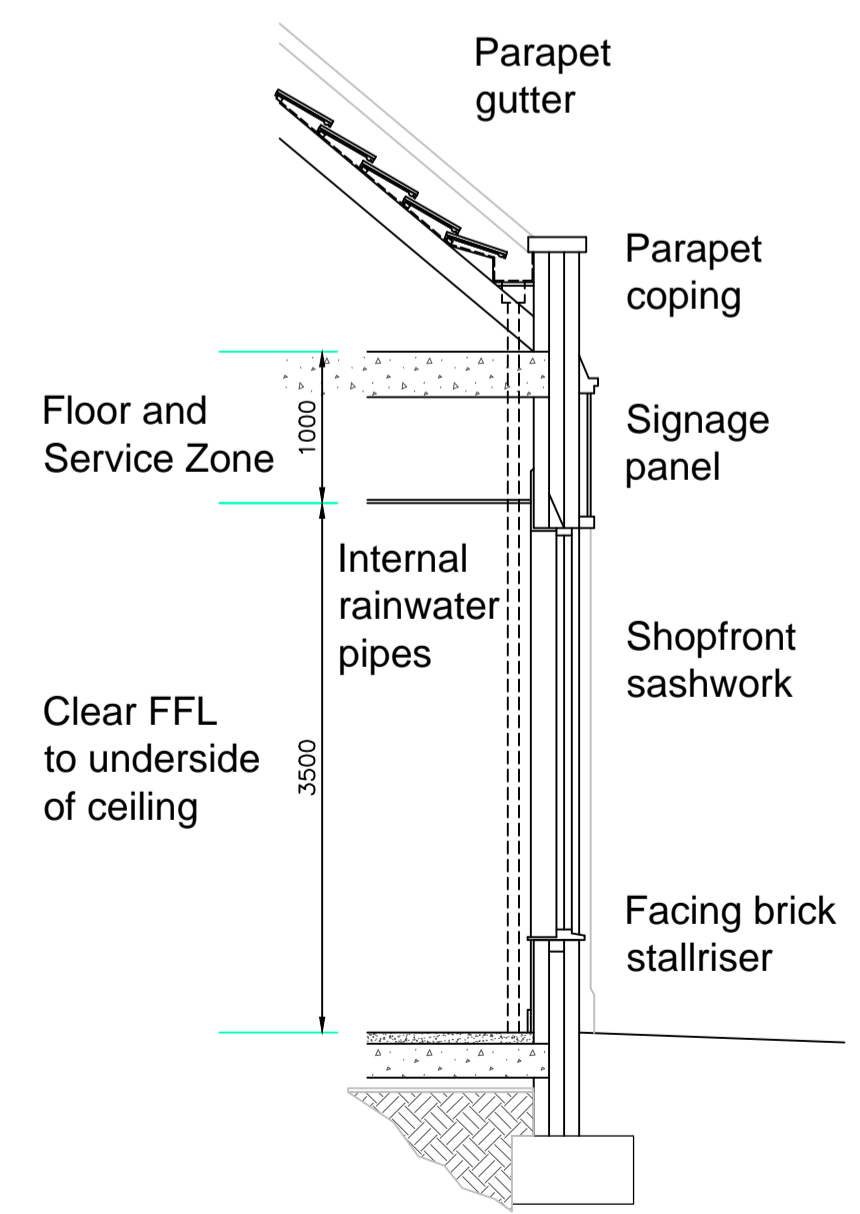

Typical Shopfront Section 1:50 scale

B: 06Oct14: Planting added.
A: 03Oct14: Surround added to door to Apartments.

Rev.	Date	Revision

ABACUS
CHARTERED ARCHITECTS LLP
26 VICTORIA ST
HOCKLEY
BIRMINGHAM B1 3PE
TEL. 0121 608 3700 FAX. 0121 608 3003
e-mail : email@abacusarchitects.co.uk

Development
Longford Park
Apartments over Surgery and Retail Units

Title
Sketch Scheme:
Elevations and
Typical Shopfront Section

Scale 1:100 and 1:50 @ A1 size

Date Sept' 2014 Drawn RJJ

Drg. no 1419 401 Rev B