



rev	date	initials	revision
A	08/09/2014	SC	existing timber doors refurbished
B	02/02/2017	SC	existing timber doors retained

checked
AF
AF

Planning

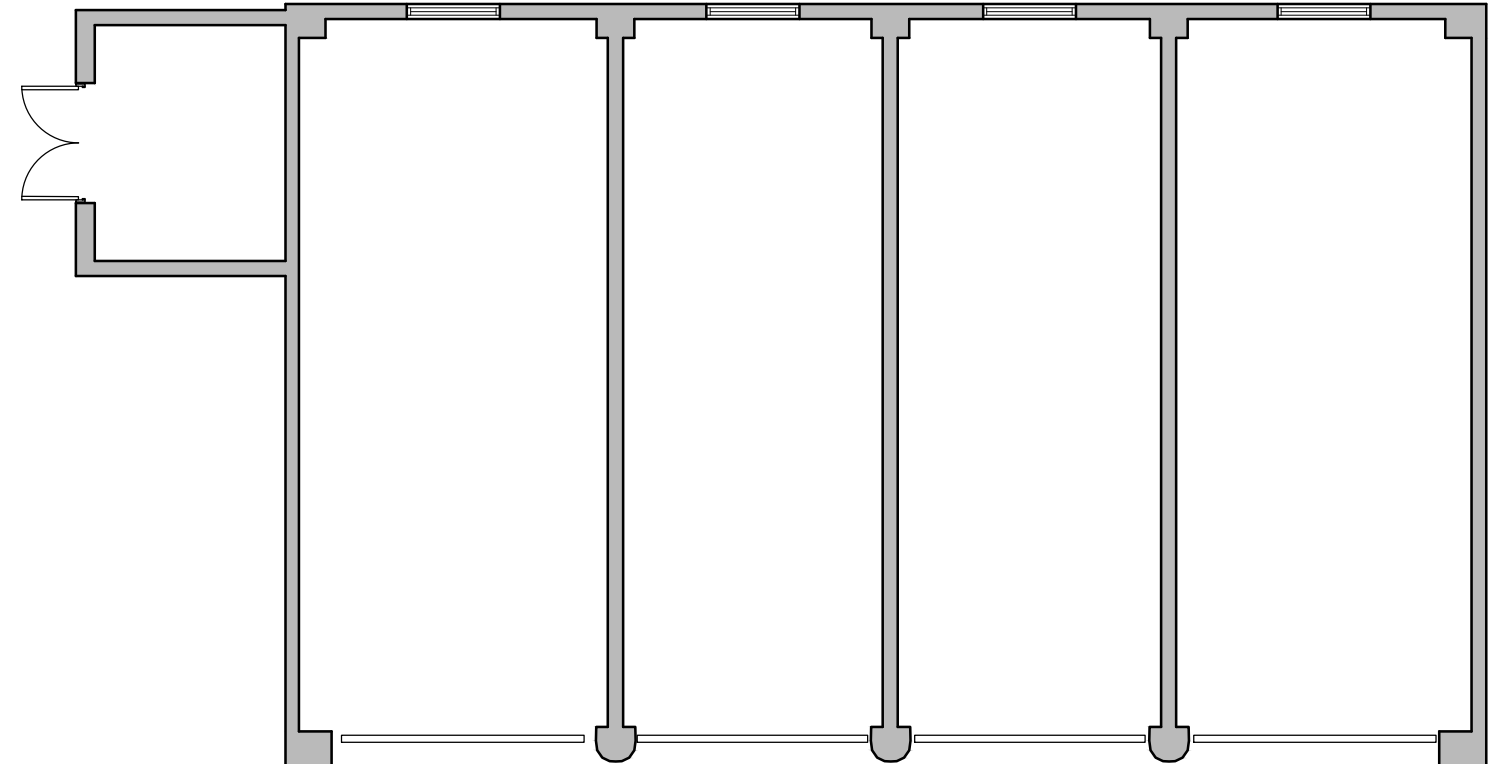


BUILDING 135
Ground Floor Plan- Existing

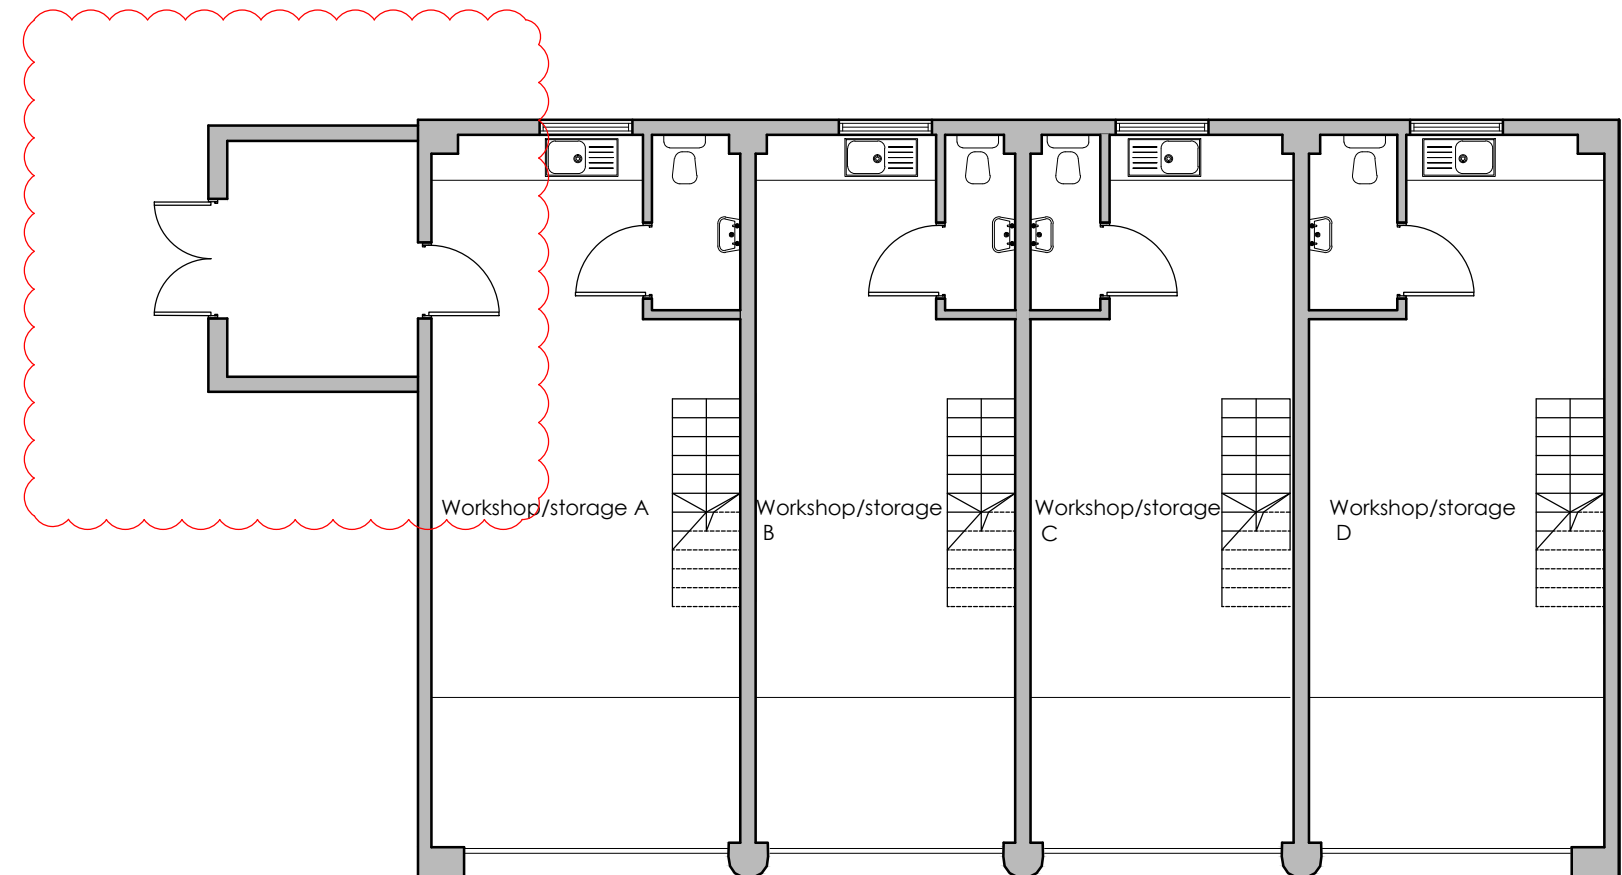

Existing timber boarded doors refurbished


BUILDING 135
Ground Floor Plan- Proposed

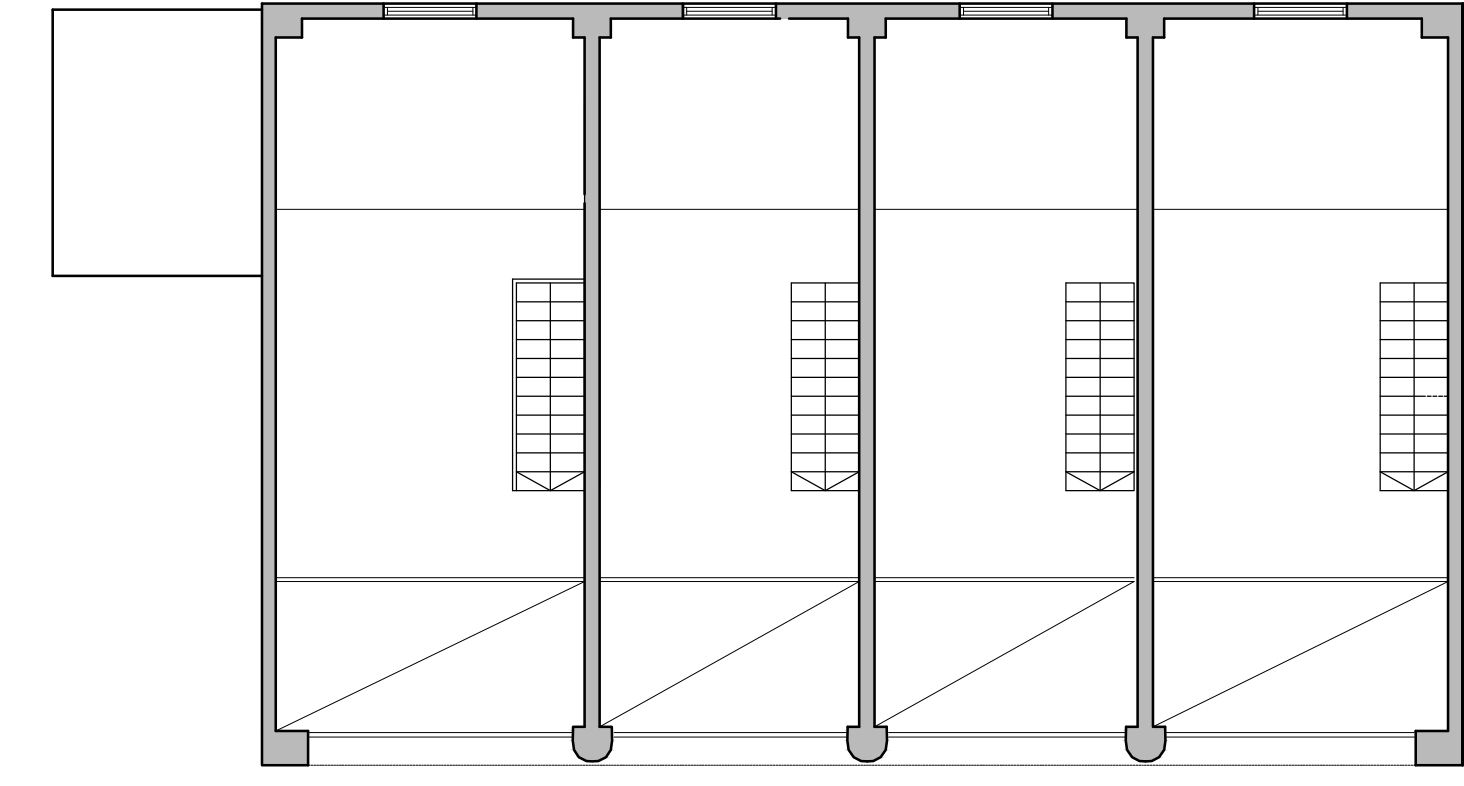

BUILDING 135
Mezzanine Floor Plan- Proposed



BUILDING 135
Roof Plan- Existing

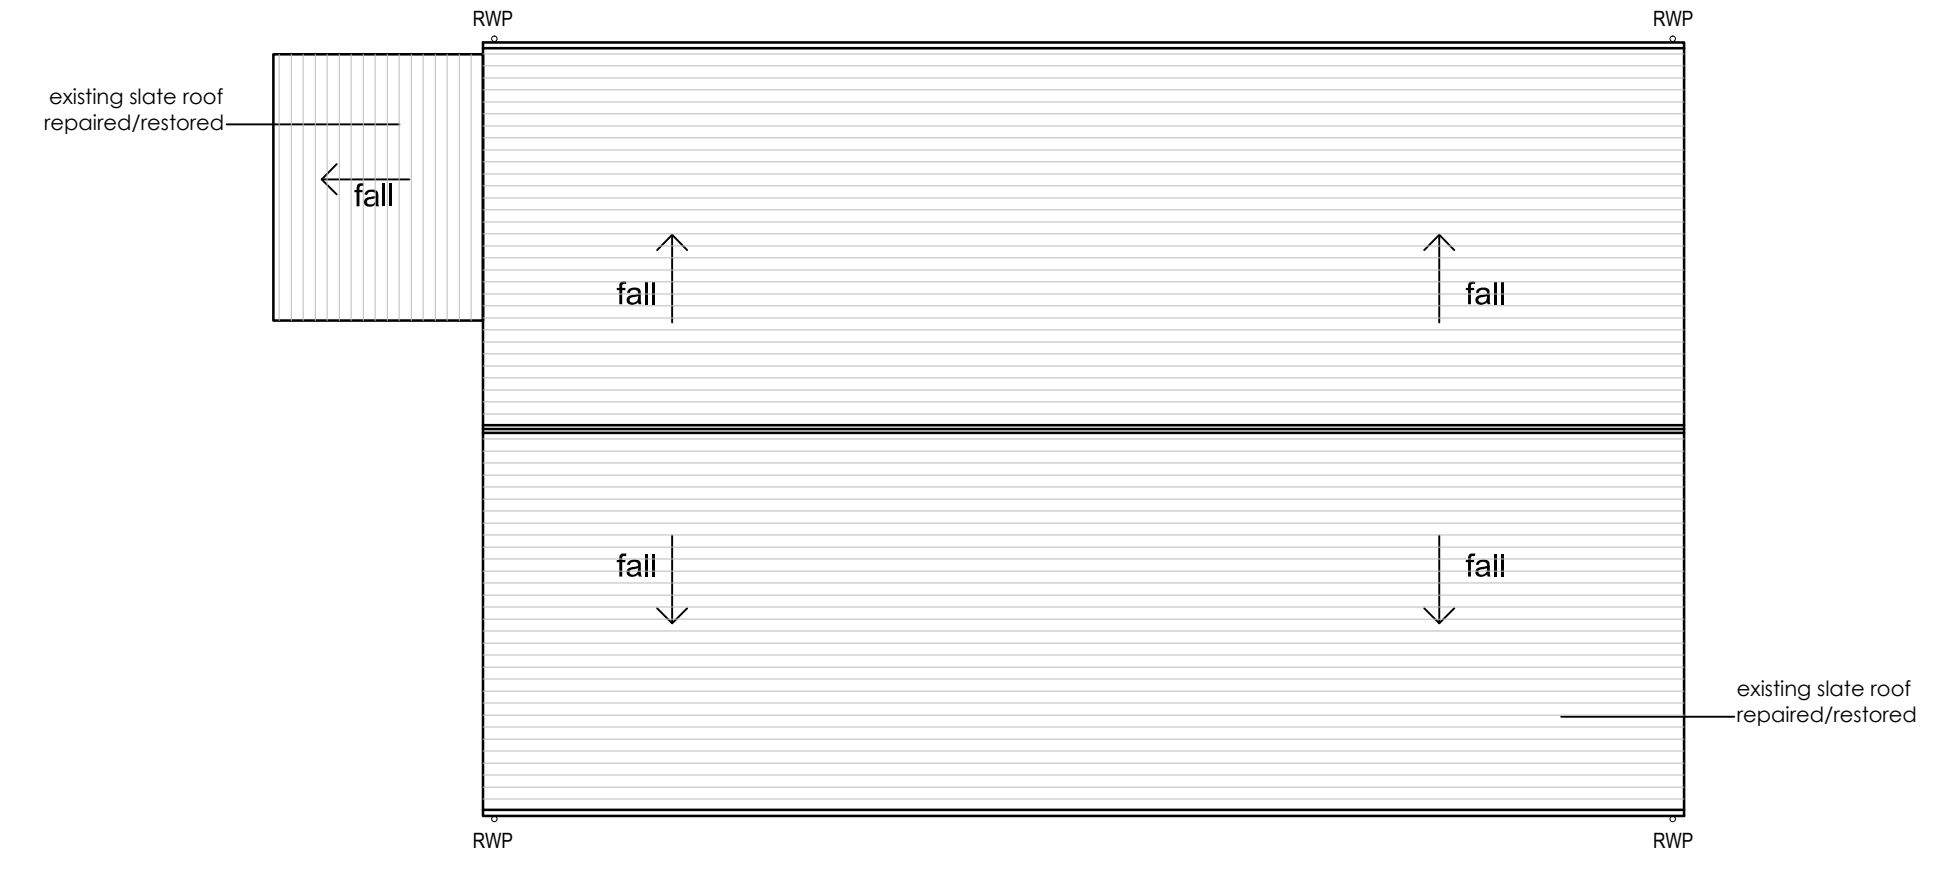

BUILDING 135
Roof Plan- Proposed

This drawing is copyright. All rights reserved in Chapter IV of the Copyright, Designs and Patents Act 1988 have previously been assigned. All drawings are the property of the architect and shall remain the property of the architect and shall not be used for any other purpose without the written consent of the architect.

Client
Bicester Heritage

Project
Bicester Heritage

Title
Building 135
Existing and Proposed Plans

Drawing No	Rev	Drawn	Date	Scale
12068 /135 PL 300 B	SC		27/04/2015	1:100 @A1

GAUNT FRANCIS
Architects
London & Cardiff
31 Southampton Row | London WC1B 5HU | T: 020 7629 3993 | W: GauntFrancis.co.uk