
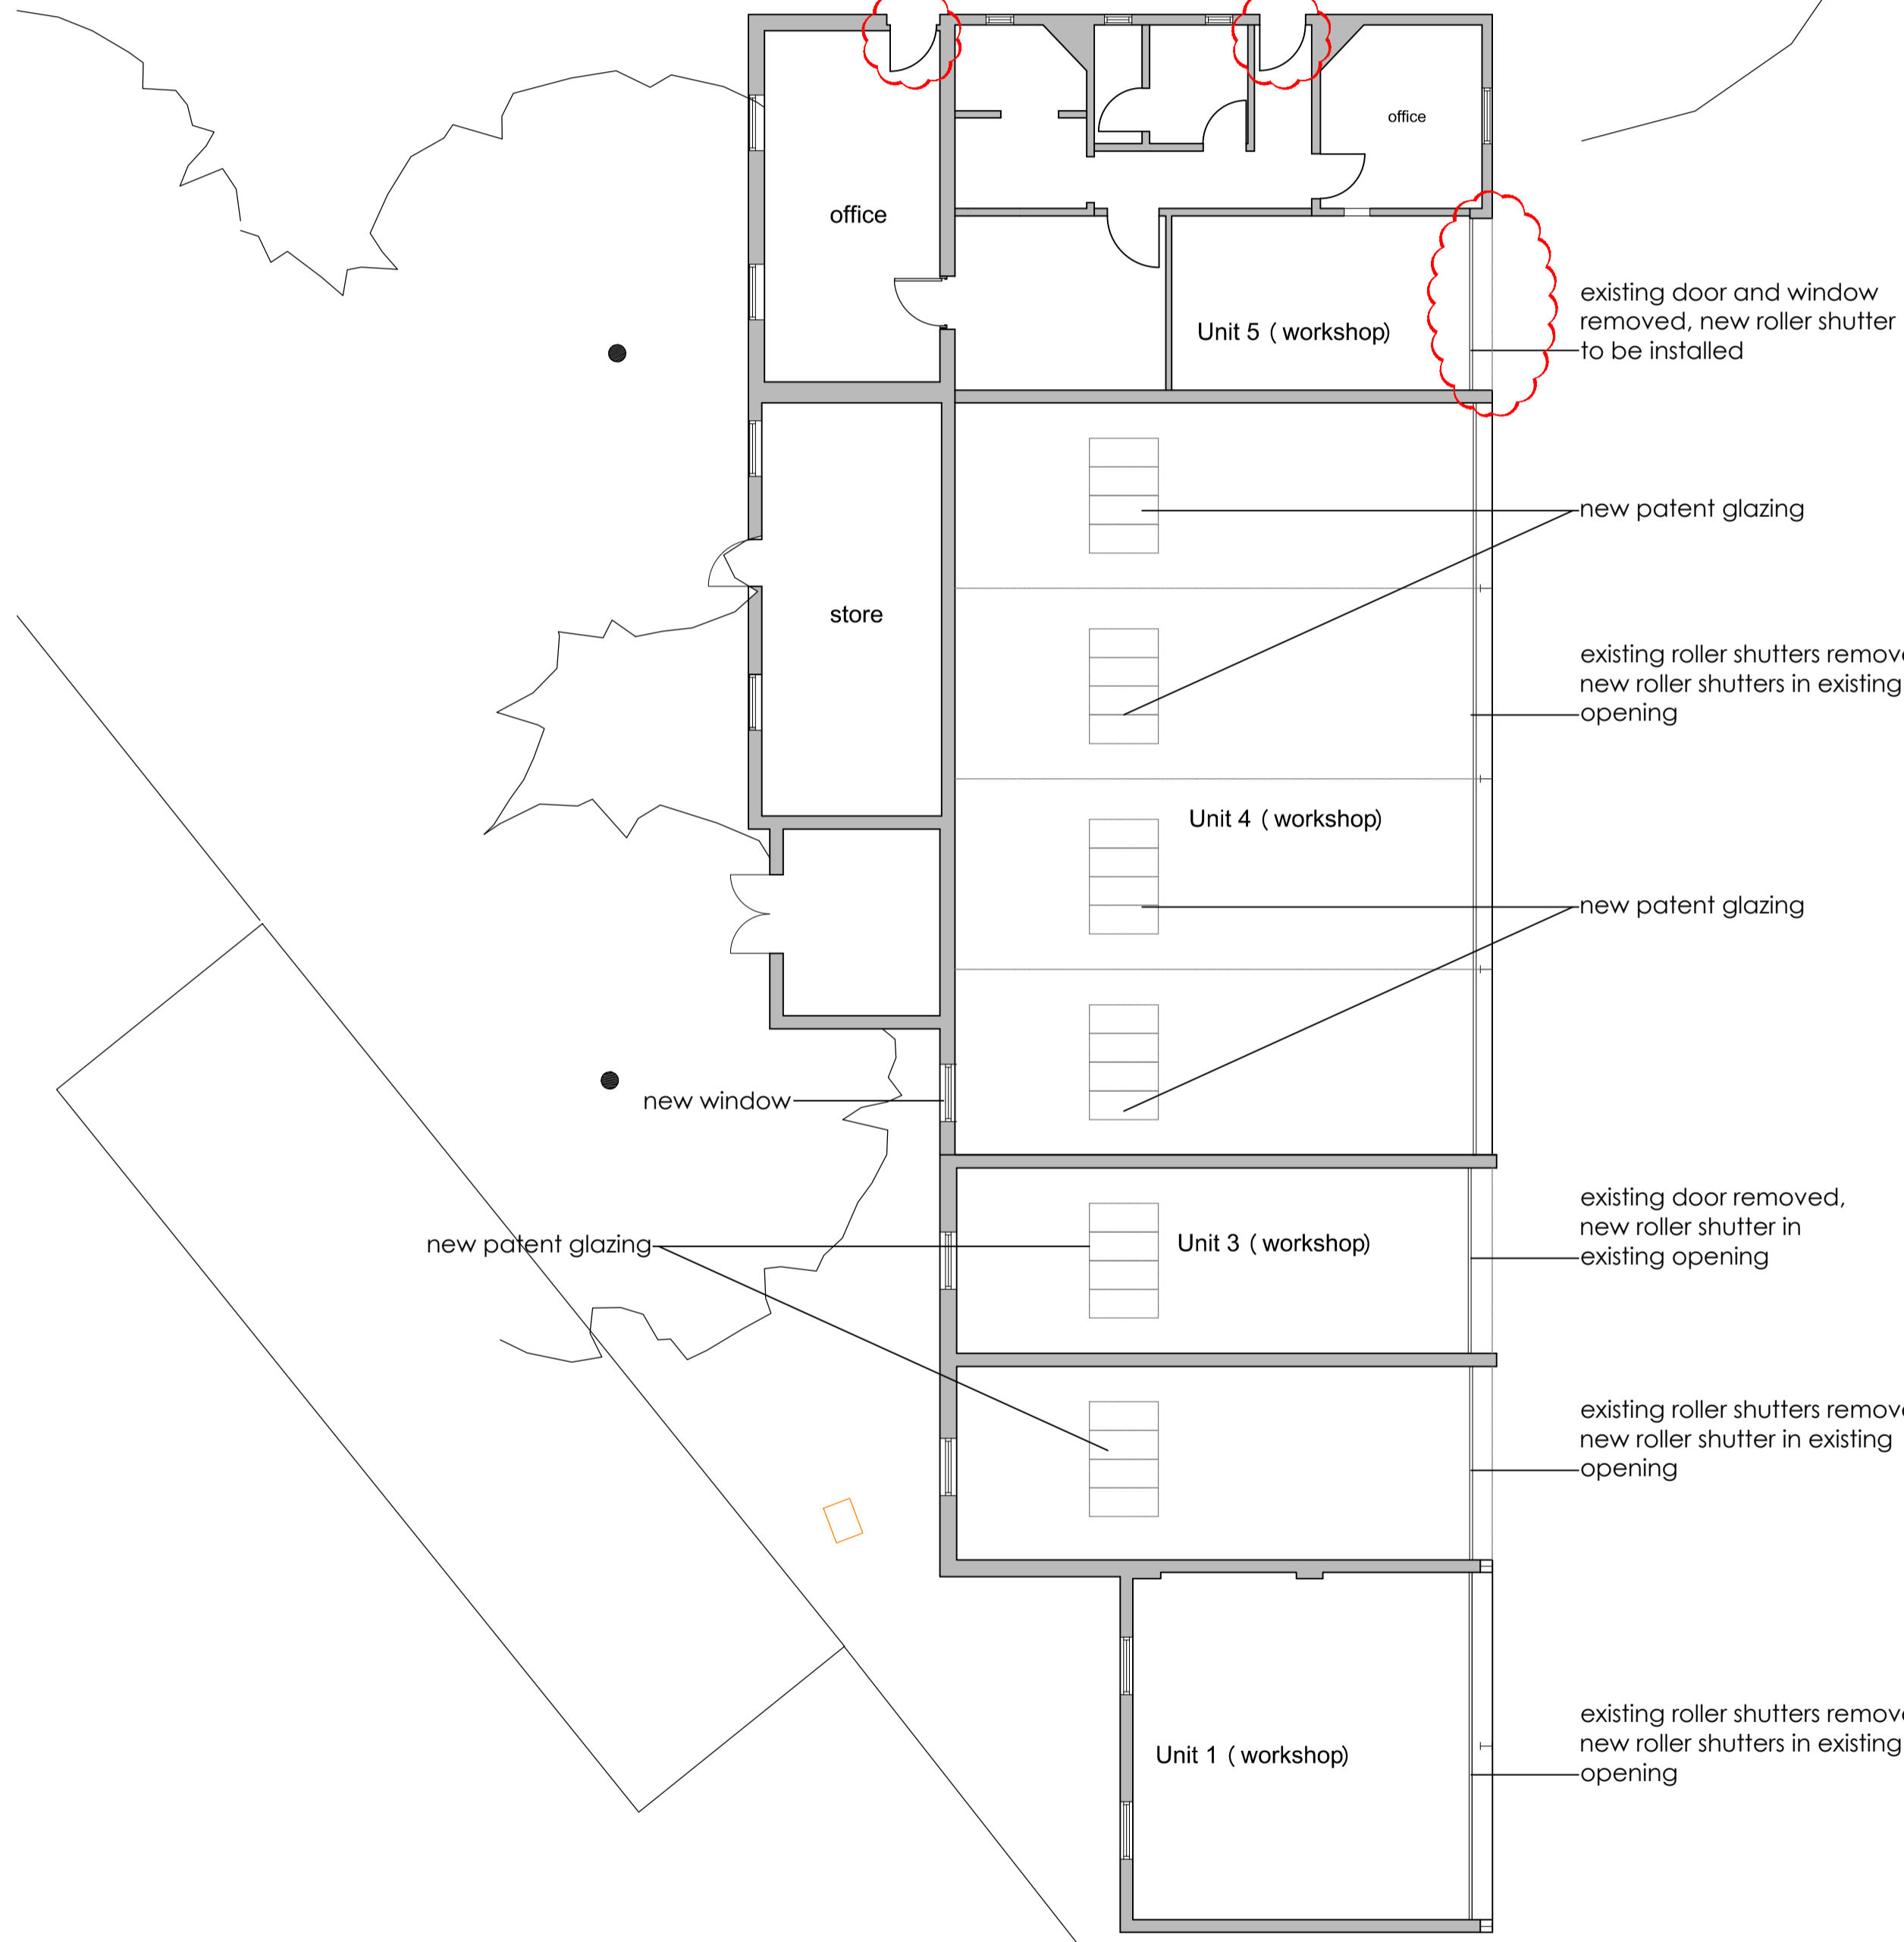
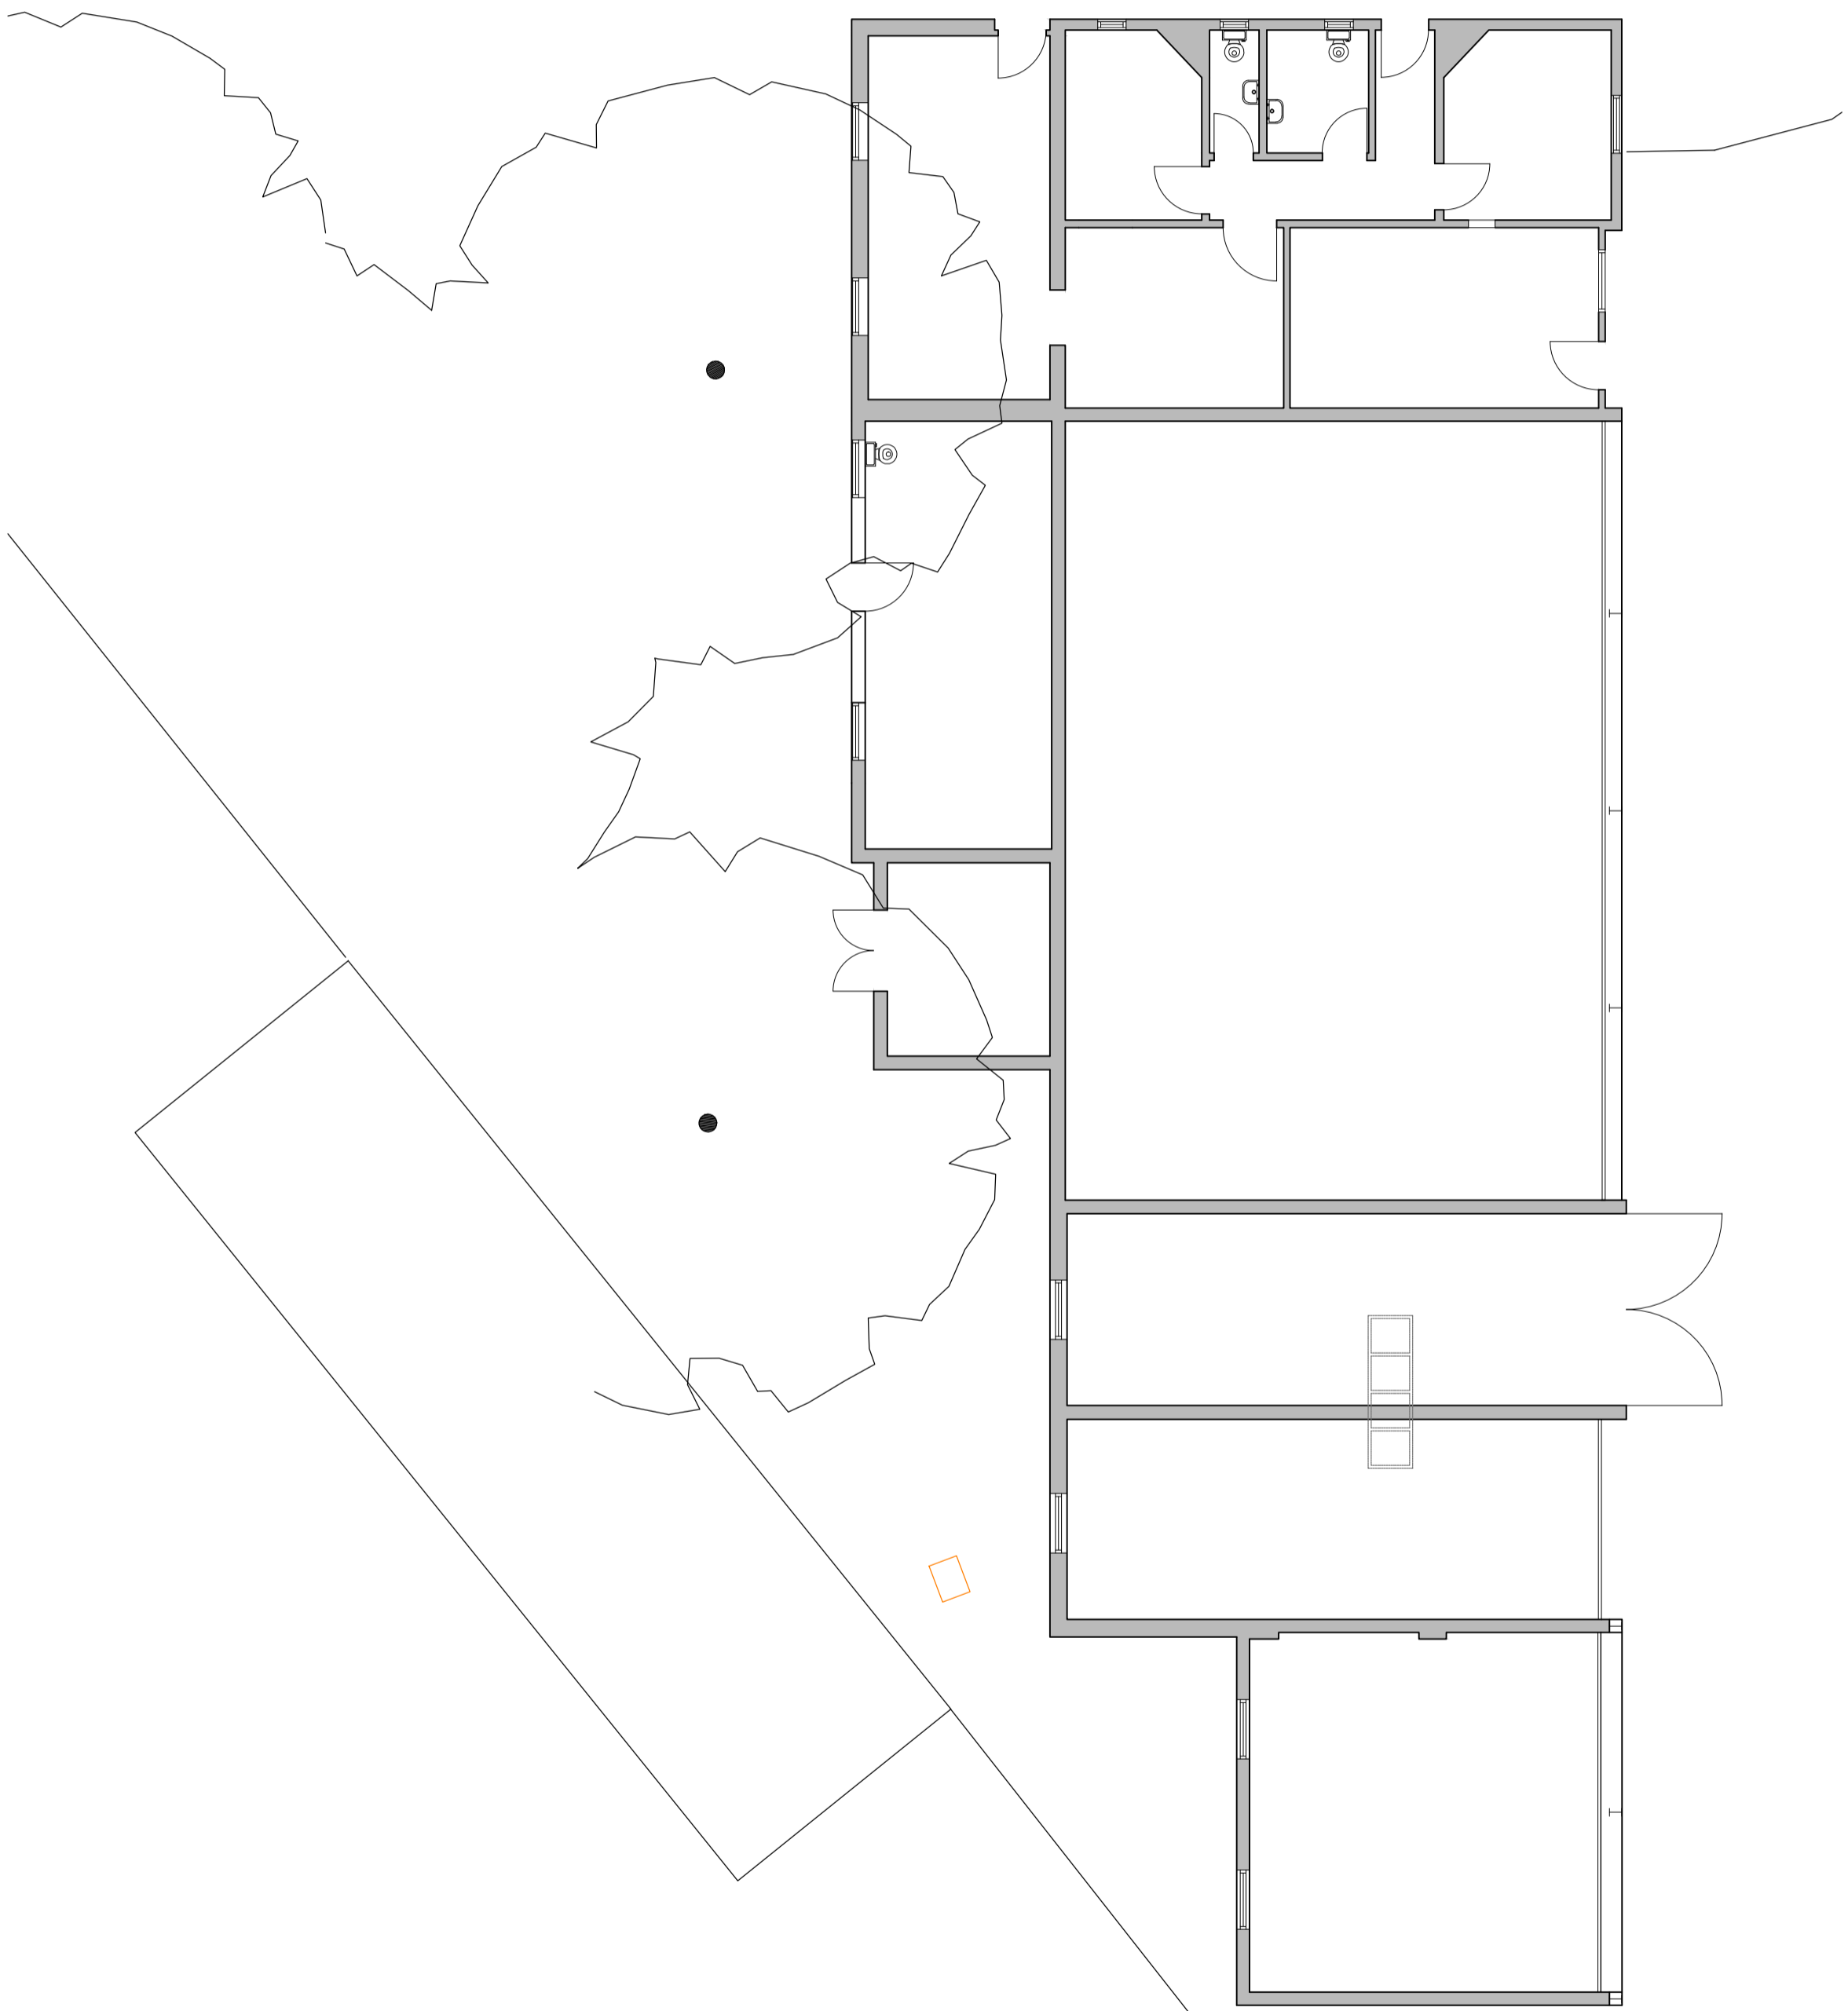
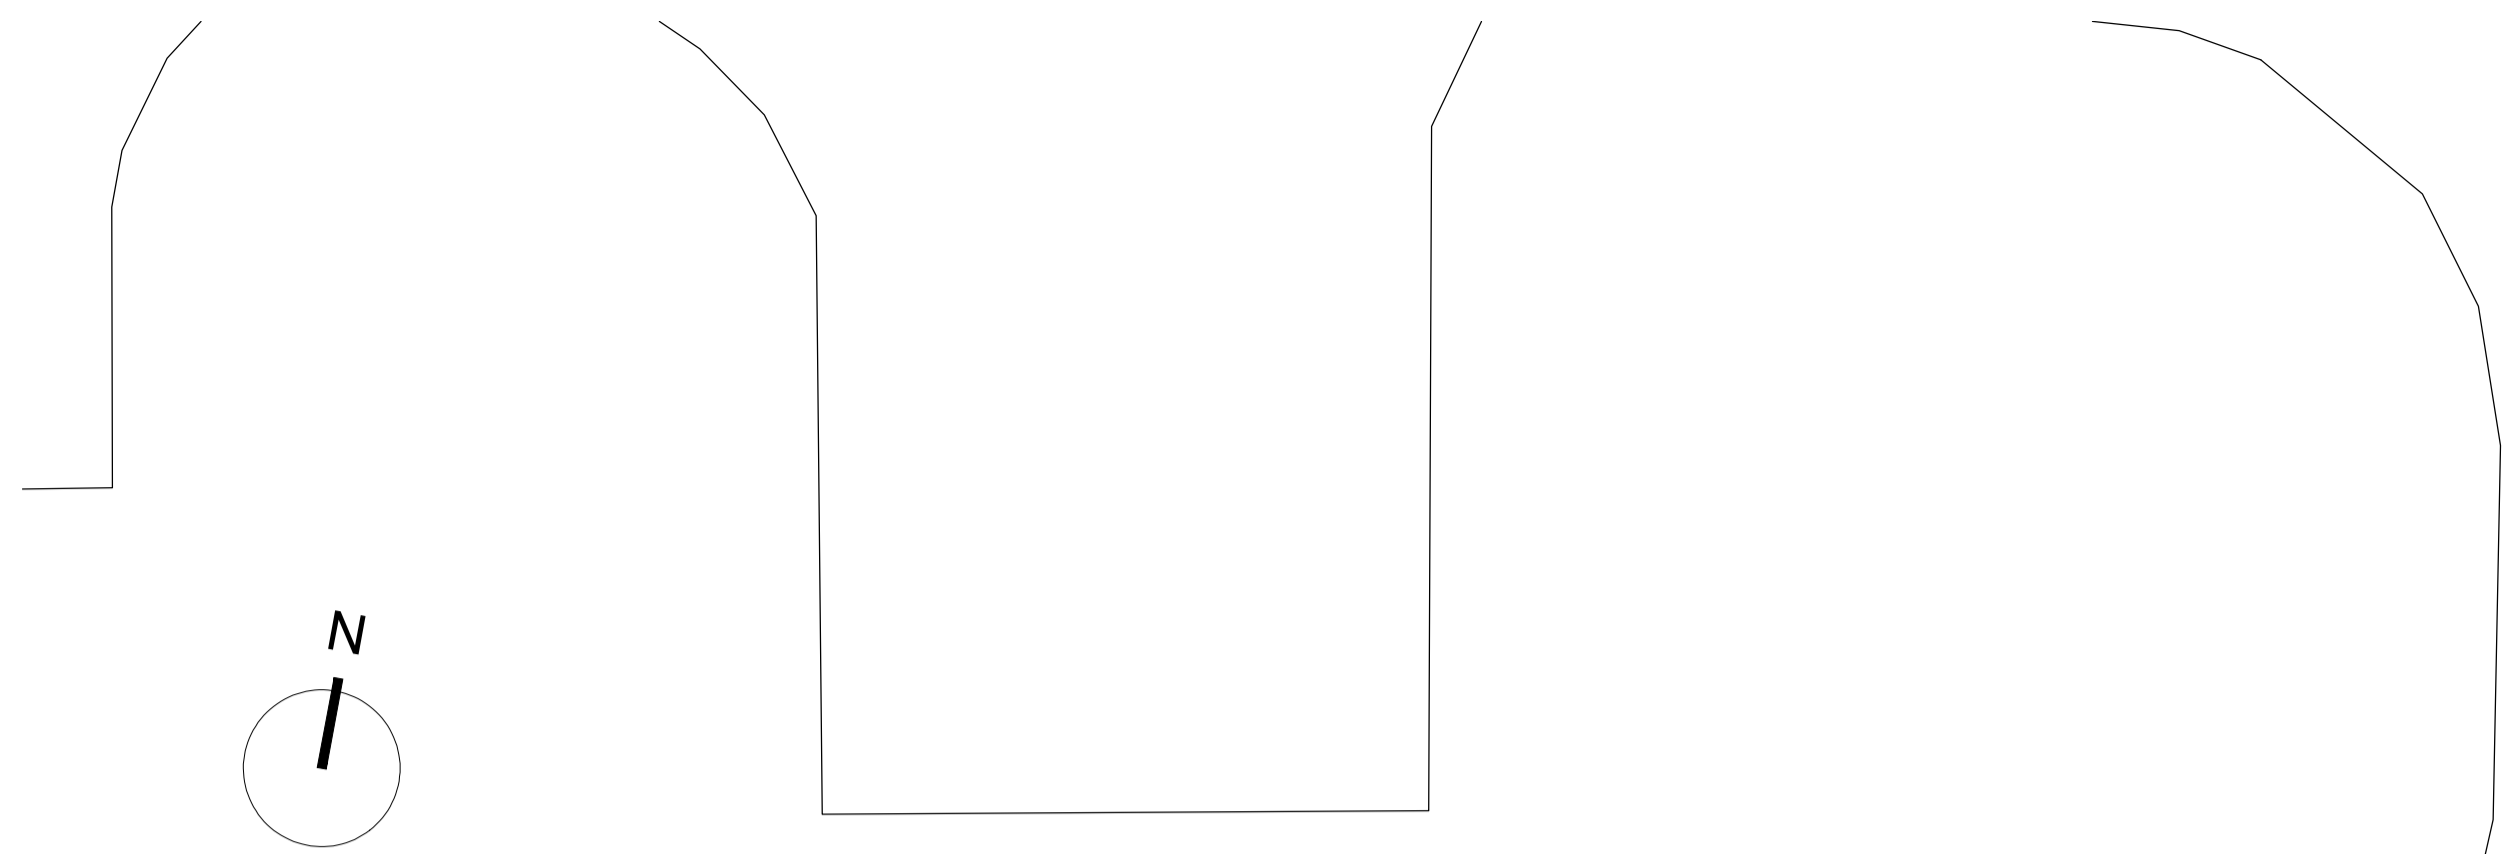


rev	date	initials	revision
A	08/09/16	SC	PATENT GLAZING ADDED
B	20/10/16	LL	Drawing revisions as clouded

checked
IAF
IAM

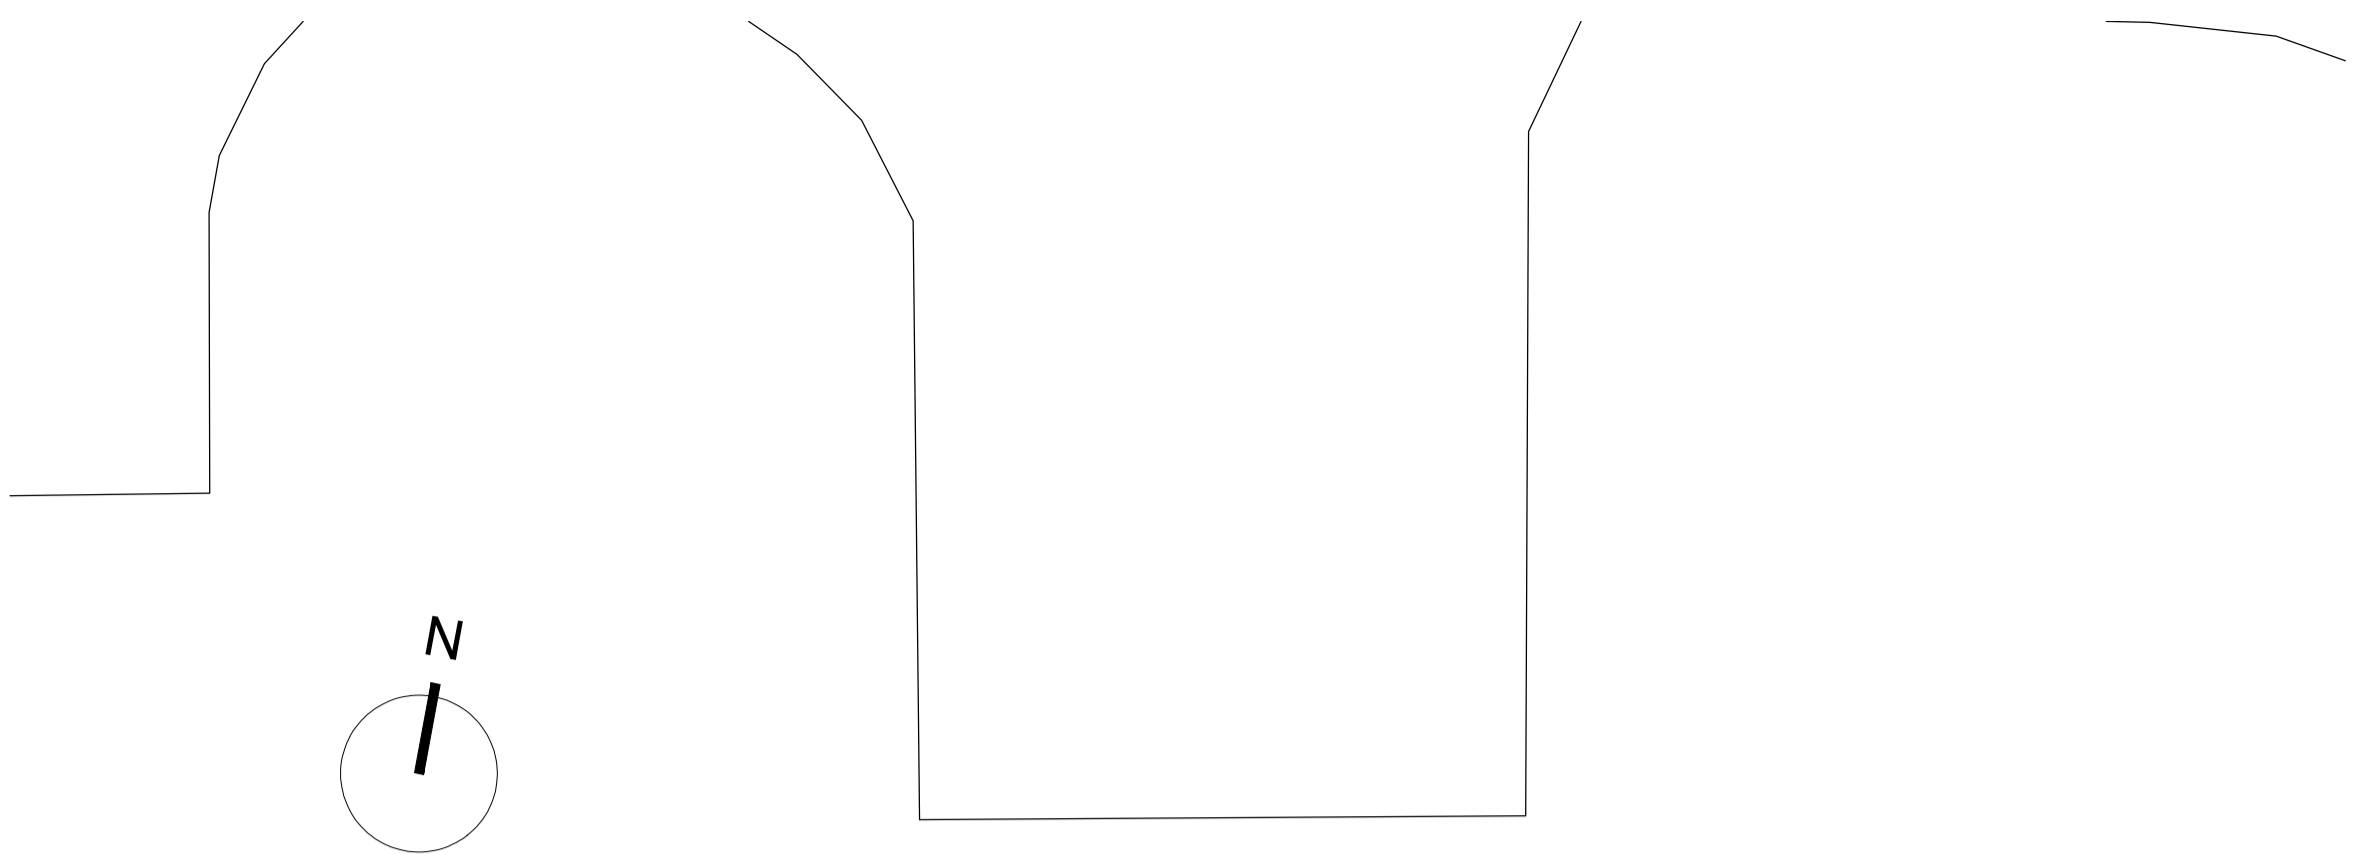

Key Planning

- opening blocked up
- partition walls demolished

- existing door and window removed, new roller shutter to be installed
- new patent glazing
- existing roller shutters removed, new roller shutters in existing opening
- new patent glazing
- new patent glazing
- existing door removed, new roller shutter in existing opening
- existing roller shutters removed, new roller shutter in existing opening
- existing roller shutters removed, new roller shutters in existing opening

BUILDING 131
Ground Floor Plan - Existing

BUILDING 131
Ground Floor Plan - Proposed

This drawing's copyright. All rights reserved in Chapter IV of the Copyright, Designs and Patents Act 1988 have generally been assigned. All drawings are the property of the client. No responsibility is accepted for any errors or omissions. This drawing and other information are for the use of the client only.

Client
Bicester Heritage

Project
Bicester Heritage

Title
**Building 131
Existing and Proposed Plan
Planning**

Drawing No	Rev	Drawn	Date	Scale
12068 /131 PL 400 B	SC		21/05/2015	1:100 @A1

Existing and Proposed Plans