


KEY SITE PLAN 1:200

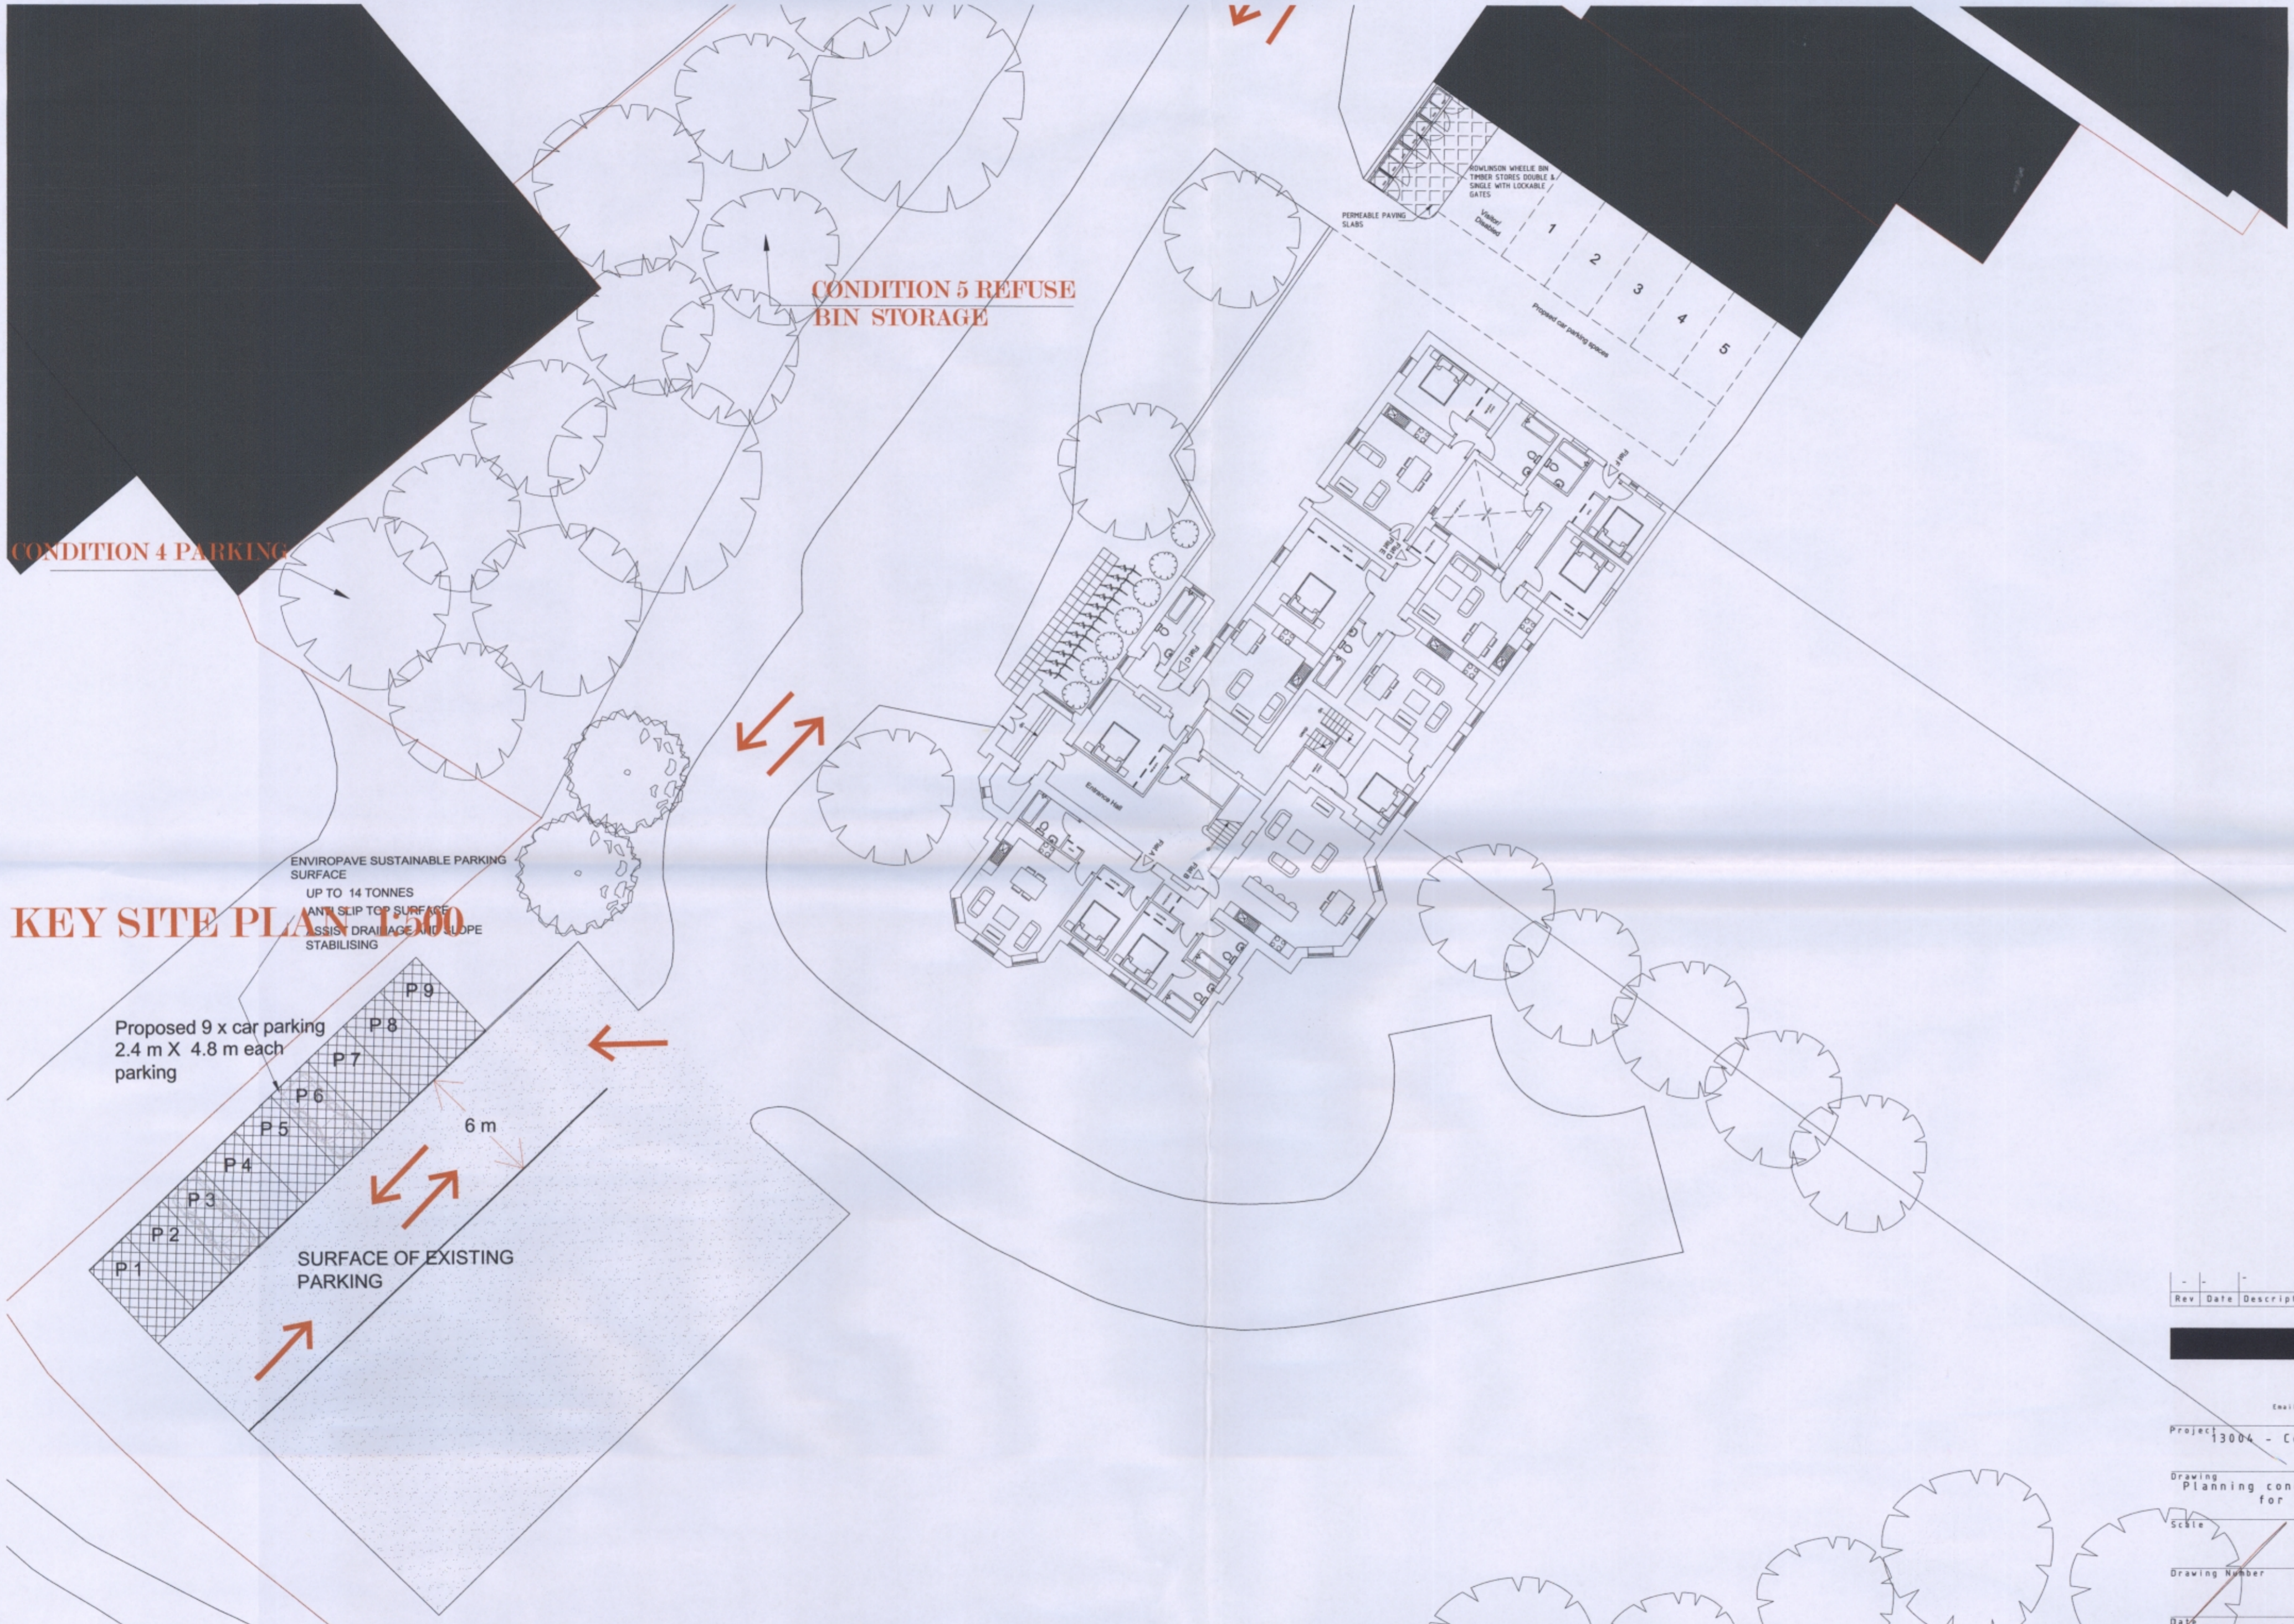

Rev	Date	Description
-	-	-

29 Elm Drive
 Garsington, OX4 9AD.
 Tel : 01865 368008
 Fax : 01865 368077
 Email : design@assetmax.co.uk

Project 13004 - Cotefield House
 Banbury

Drawing
 Planning condition details
 for condition 4-5.

Scale 1:200 @A2.

Drawing Number 13004.701.

Date 22/06/2016.

© Asset Max Ltd.
 This drawing and any design herein is the copyright of the consultants and must not be reproduced without their written consent. All drawings remain the property of the consultants.