

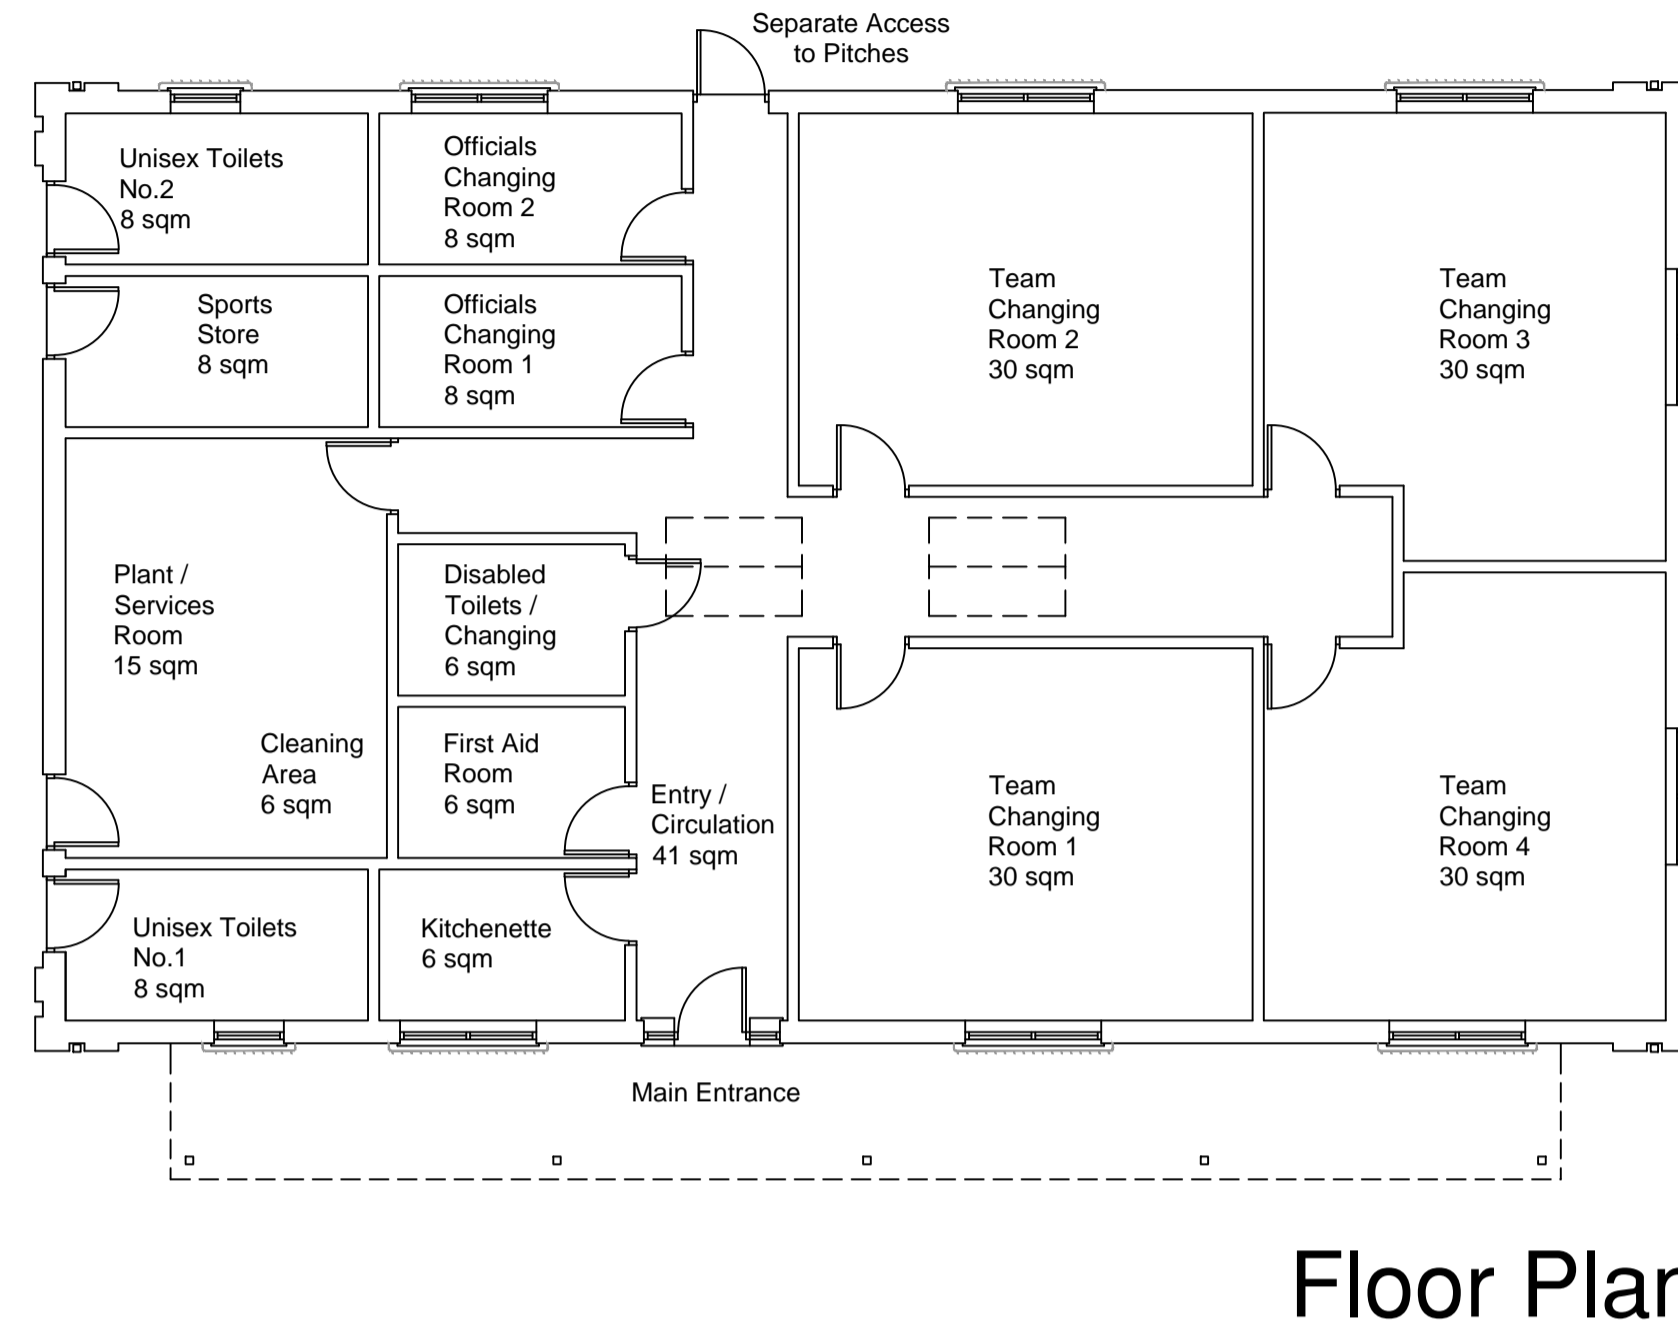



**IMPORTANT**  
 THE COPYRIGHTS TO THE DESIGN ON THIS DRAWING REMAINS THE PROPERTY OF THE ARCHITECTS. THE CONTRACTOR, SUB-CONTRACTORS AND SUPPLIERS MUST VERIFY ALL DIMENSIONS, LEVELS, PLUMB HEIGHTS, STEPS & OPENINGS ON SITE. BEFORE COMMENCING SHOP DRAWINGS AND/OR THE FULL REQUIREMENTS OF MUNICIPAL AND/OR OTHER LOCAL AUTHORITIES MUST BE ADHERED TO.

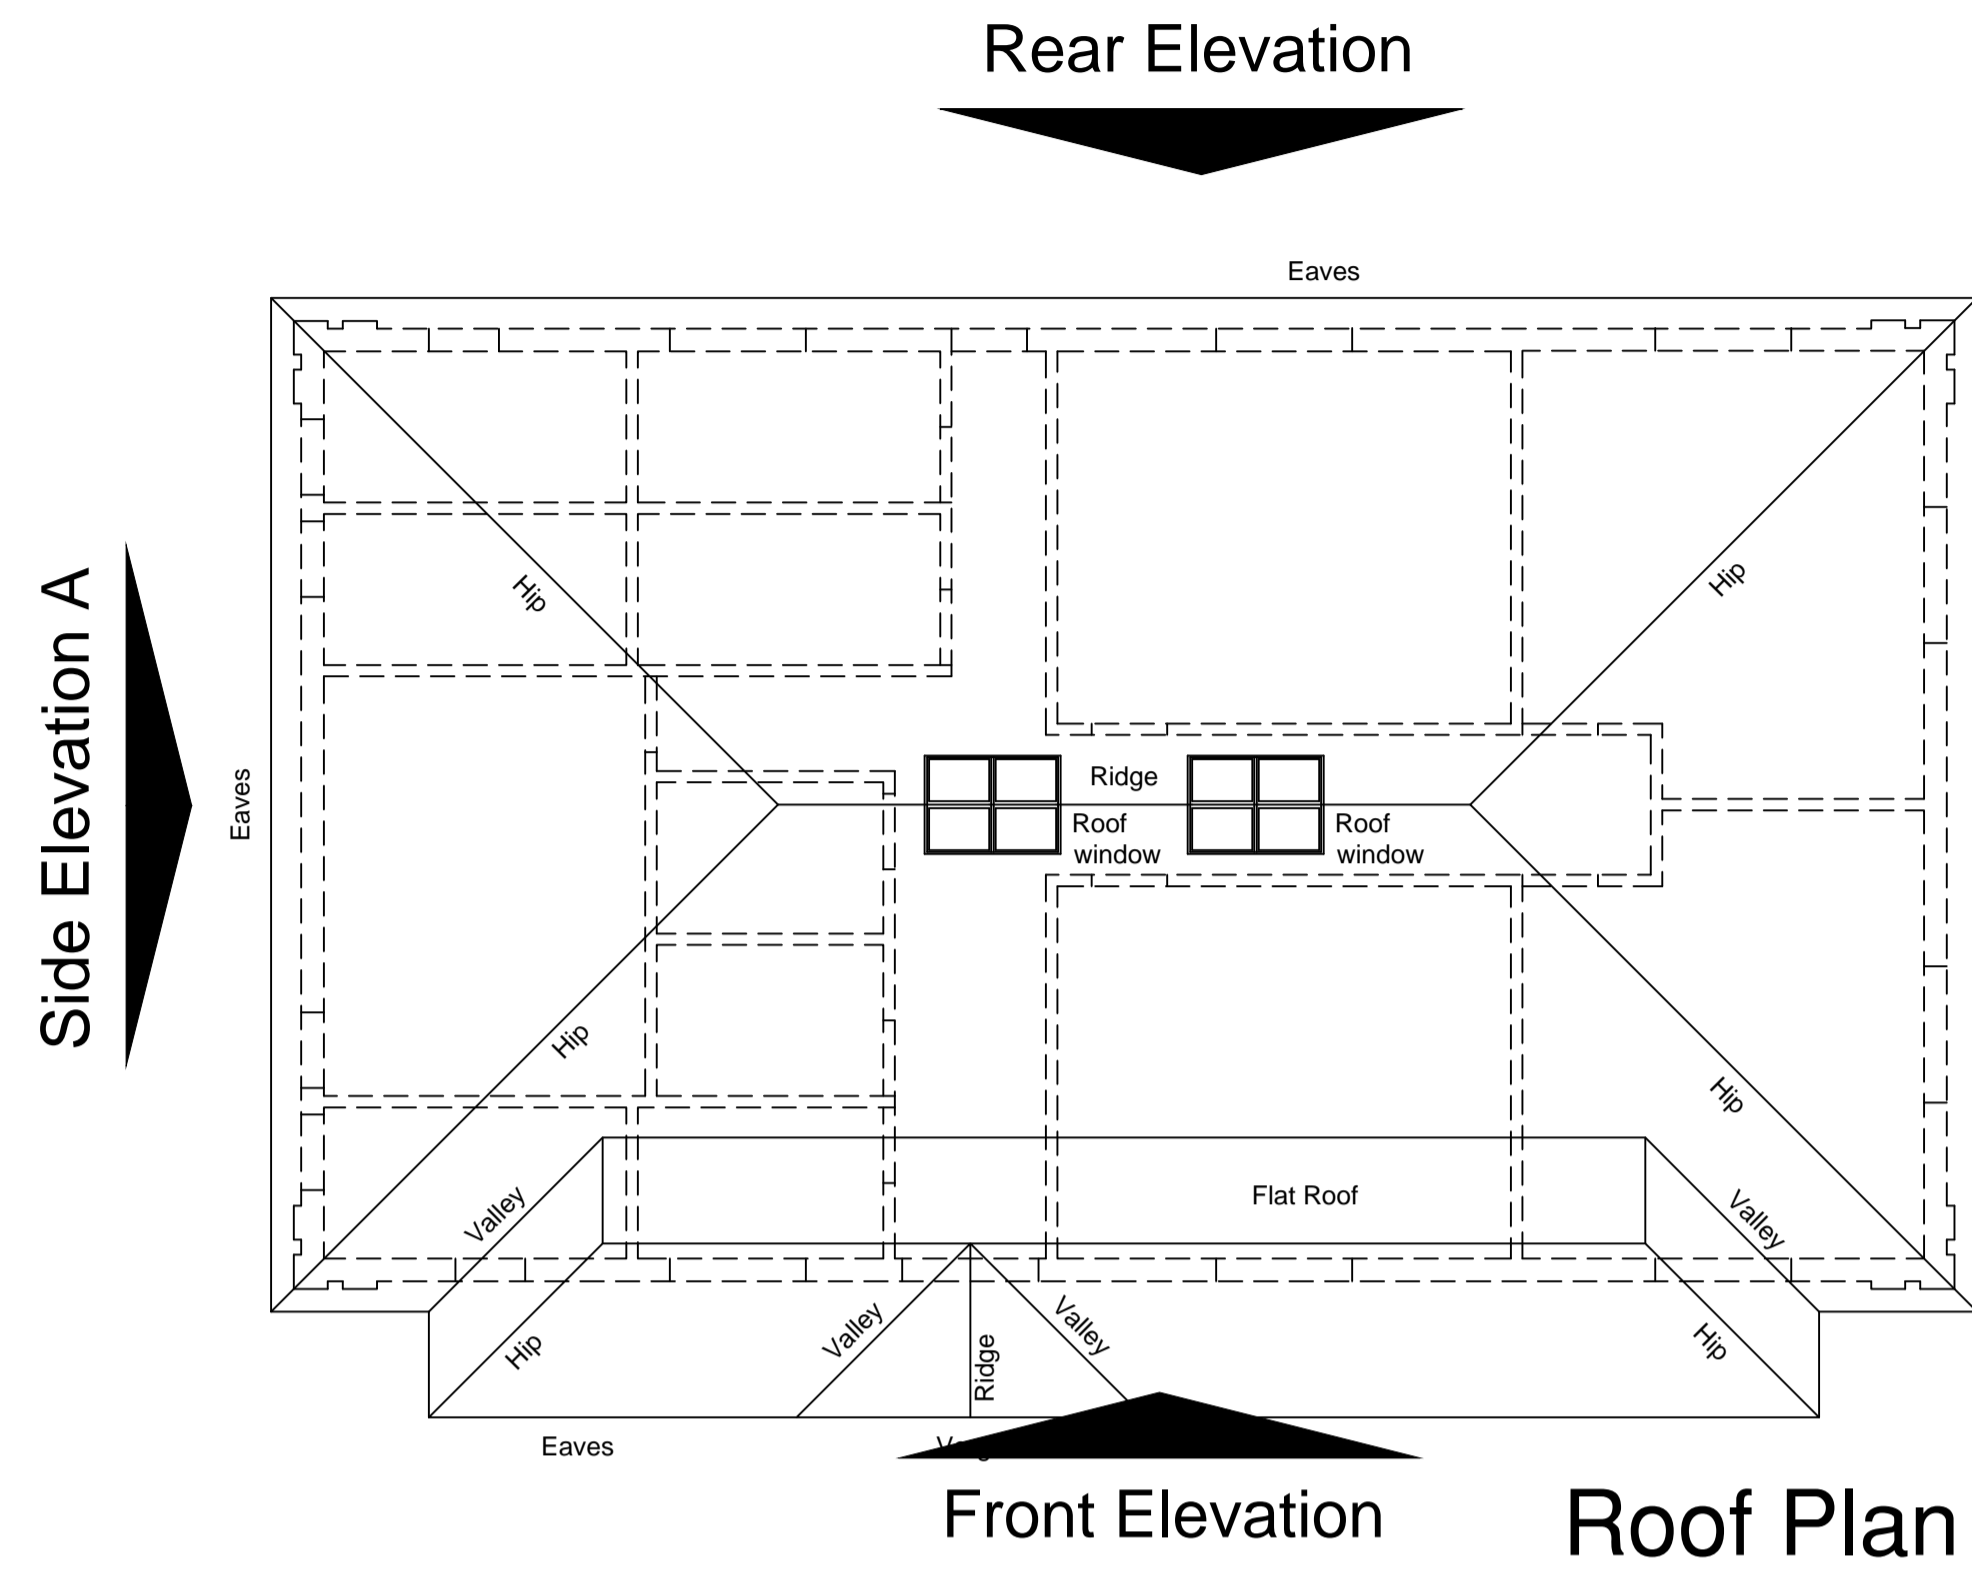


Key Plan not to scale

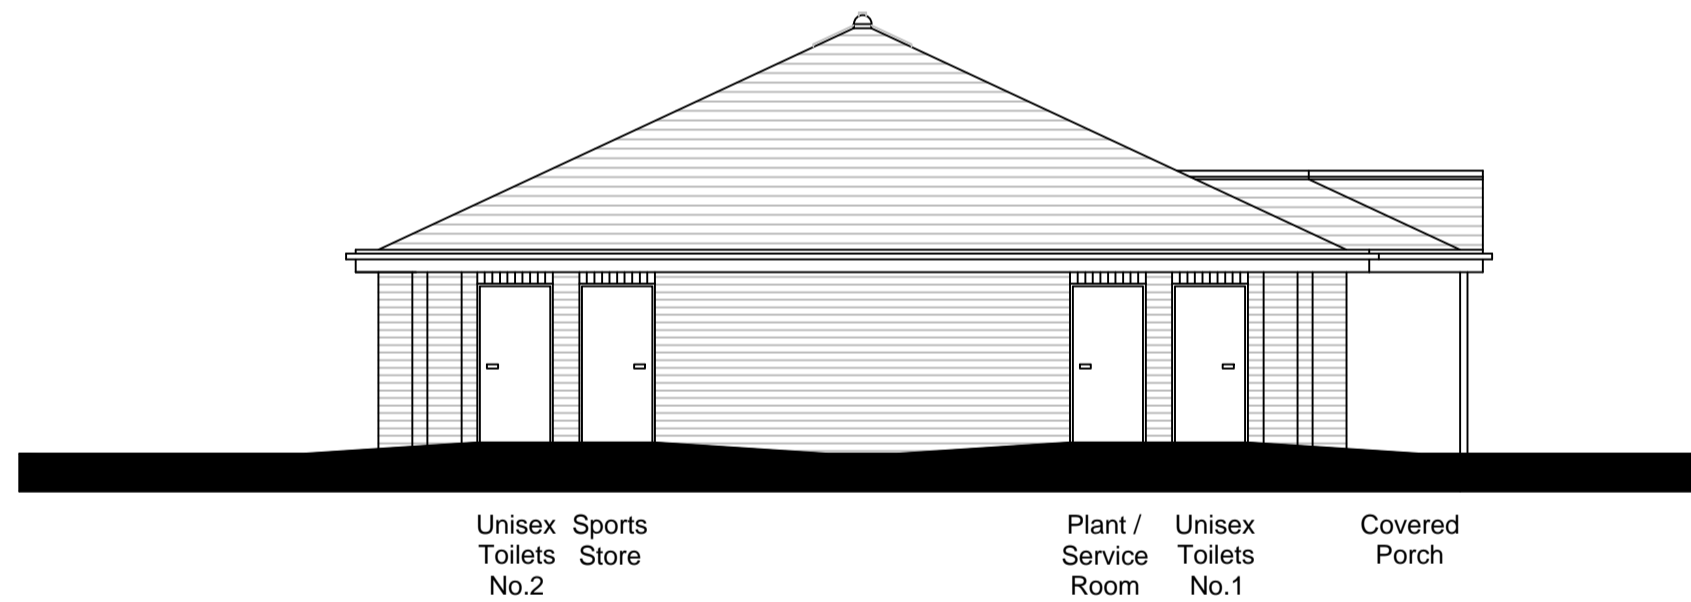


Side Elevation A

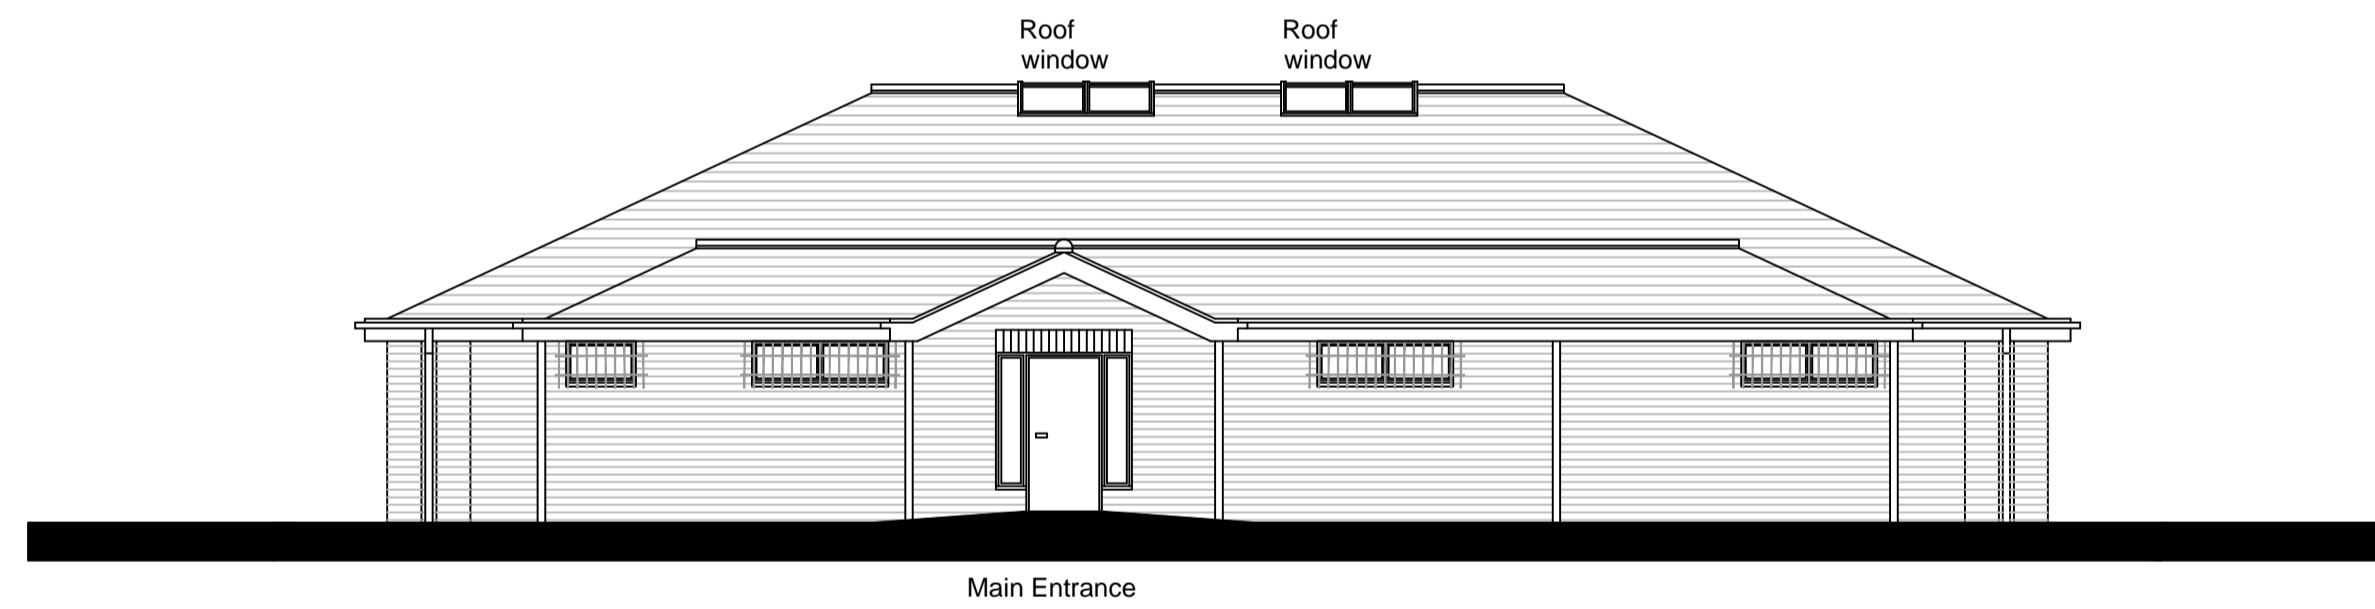

Front Elevation

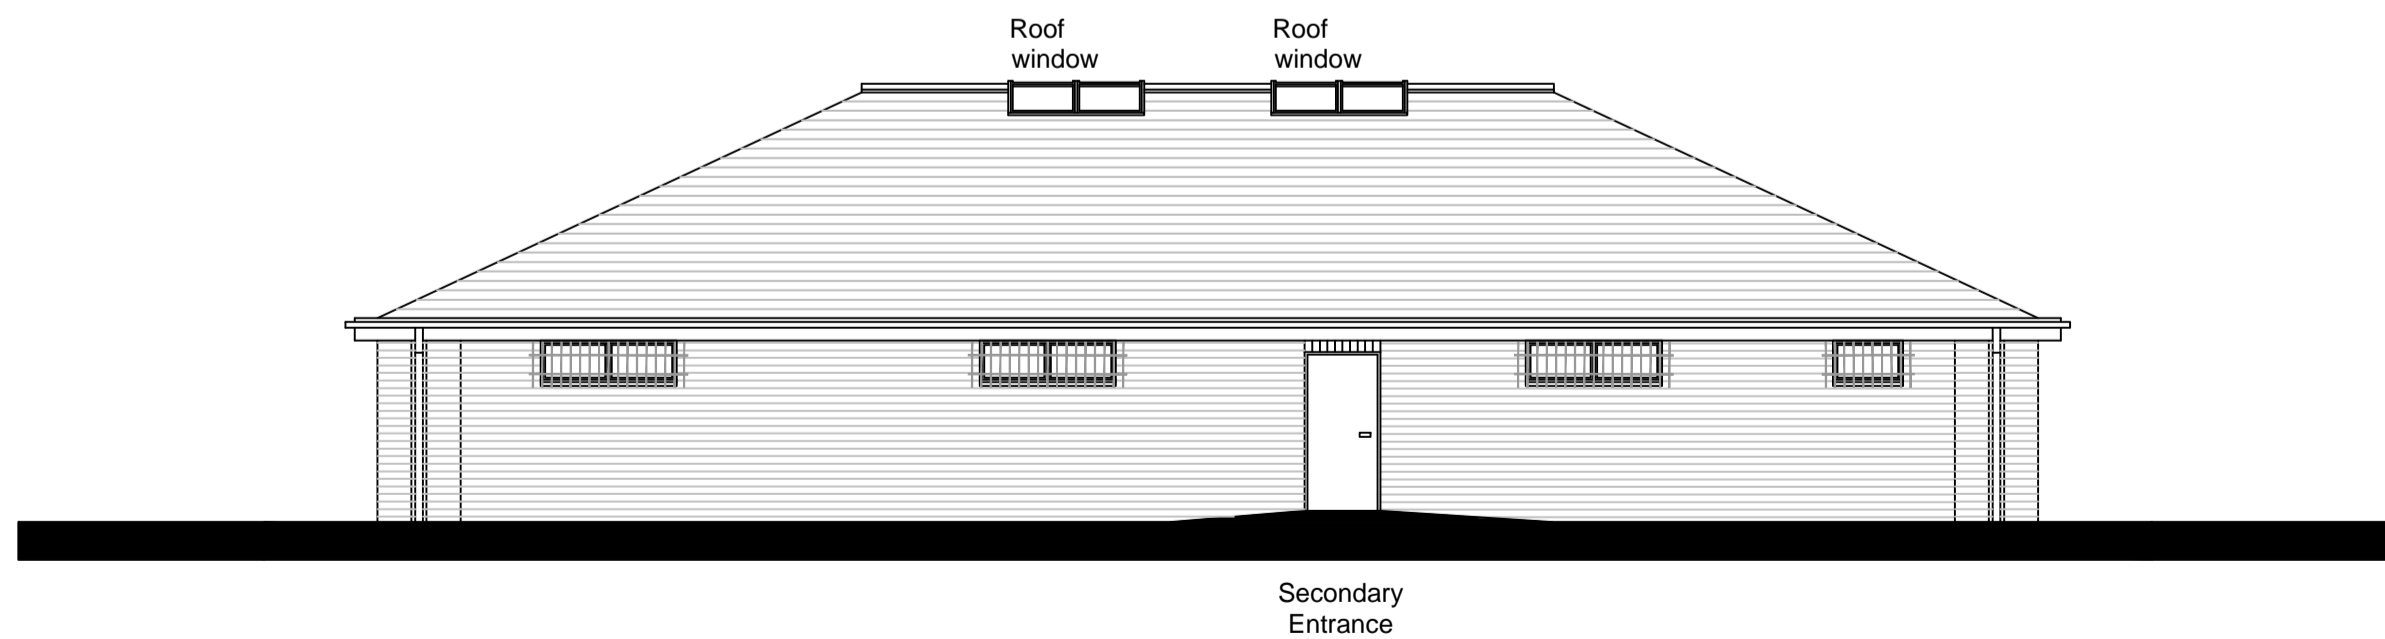

Rear Elevation

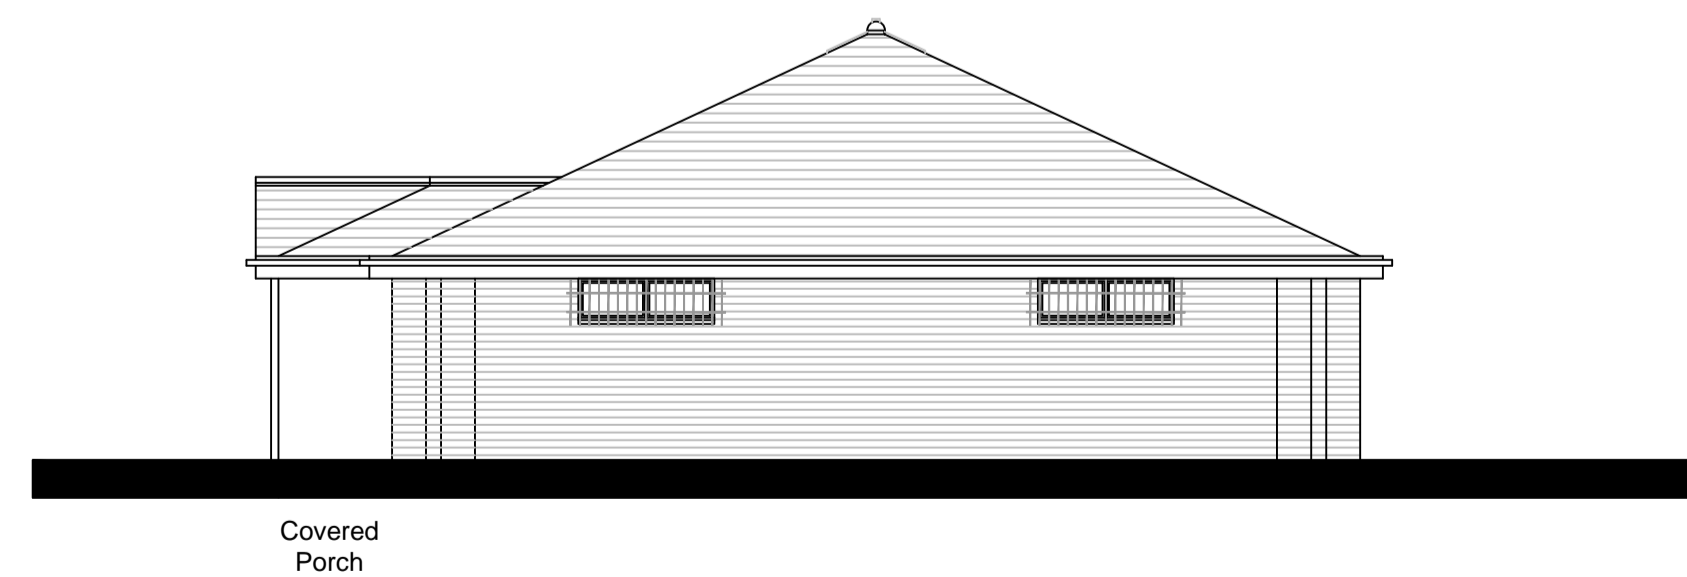

Side Elevation B

**Schedule of Materials**

**Walls:**  
Ibstock Alderley Orange.

**Roof:**  
Sandtoft 20/20 Antique Slate interlocking plain clay tile to match 'Roofing 1, Plateau Specification.'

**Doors and Windows:**  
Painted grey metal.

**Rainwater Goods:**  
Square section profile, black PVCu.

Rev.	Date	Revision

**ABACUS**

CHARTERED ARCHITECTS LLP  
 26 VICTORIA ST  
 HOCKLEY  
 BIRMINGHAM B1 3PE  
 TEL. 0121 608 3700 FAX. 0121 608 3003  
 e-mail : email@abacusarchitects.co.uk

Development  
**Longford Park  
 Sports Changing Facility**

Title  
**Sketch Scheme:  
 Floor Plan, Roof Plan and  
 Elevations**

Scale 1:100 @ A1 size

Date March 2014 Drawn RJJ

Drw. no 1419 500 Rev M

A: 03Oct14: Graphical adjustments.  
 B: 23Jan15: Additional windows added. Piers added around main entrance door.  
 C: 05Feb15: Key Plan added.  
 D: 14Apr15: Building repositioned. Parking layout altered.  
 E: 24Apr15: Building handed. Parking layout altered.  
 F: 14June15: Weathervane replaced with roof windows. Planting added.  
 G: 18June15: Planting removed.  
 H: 22June15: Weathervane note removed.  
 J: 23Aug15: Covered Porch added. Doors to Unisex Toilets moved. Plant / Cleaning layout adjusted. Glazed panels added to Main Entrance. Key Plan removed.  
 K: 18Sept15: Key Plan added.  
 L: 25Sept15: Latest spine road layout.  
 M: 28Sept15: 1 no. parking bay removed.