



Refer to streetscenes / materials plan for elevational treatment and entry style

AS: 901,910,913,915,916,940,
943,944,980,981,992,1004
OPP: 909,912,914,979

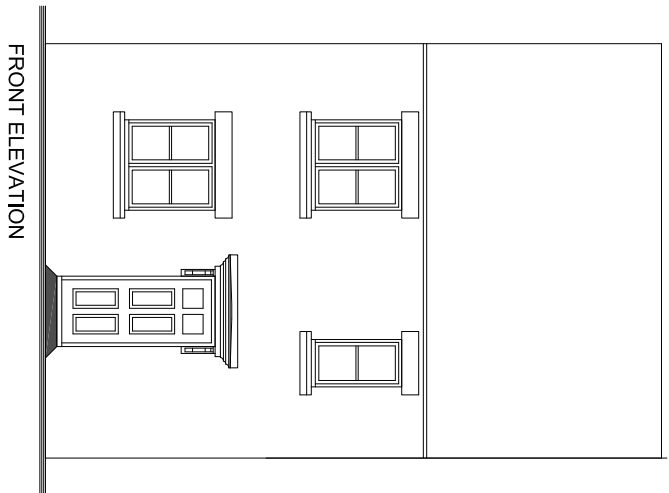


FRONT ELEVATION

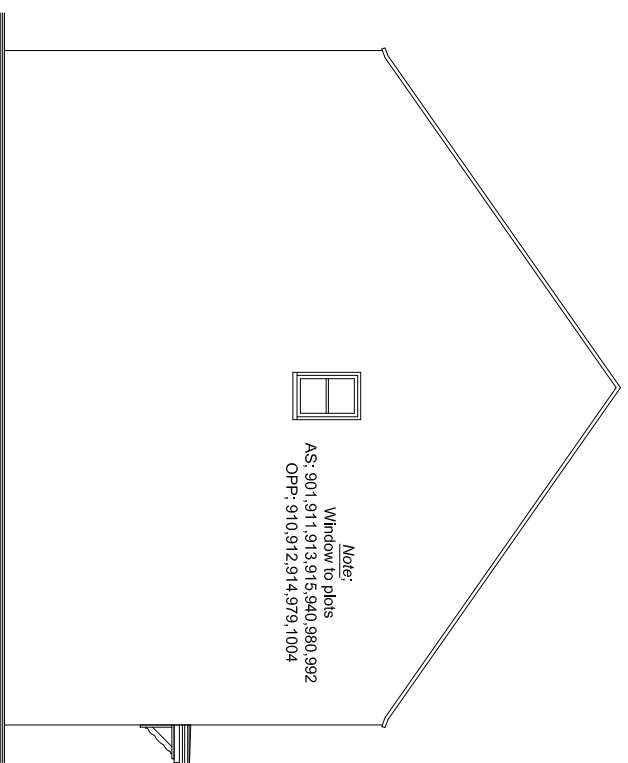


SIDE ELEVATION




Note:
Window to plot
AS: 901,911,913,915,940,980,992
OPP: 910,912,914,979,1004

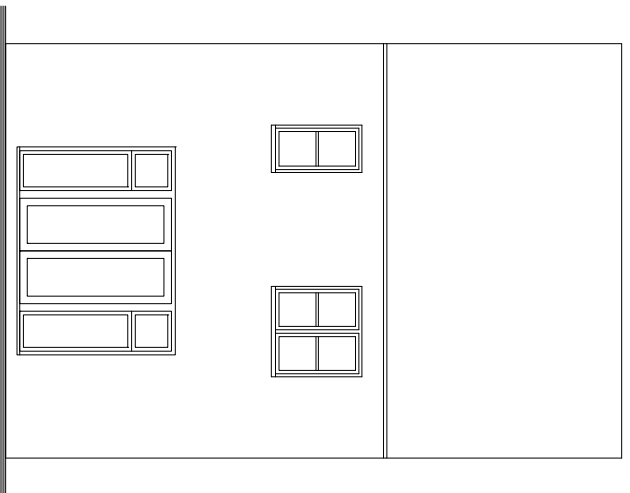


REAR ELEVATION

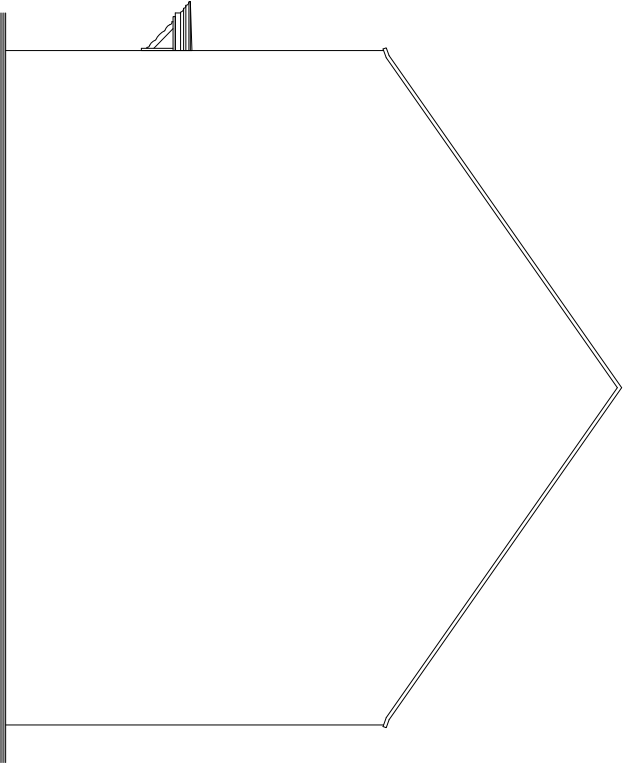

SIDE ELEVATION

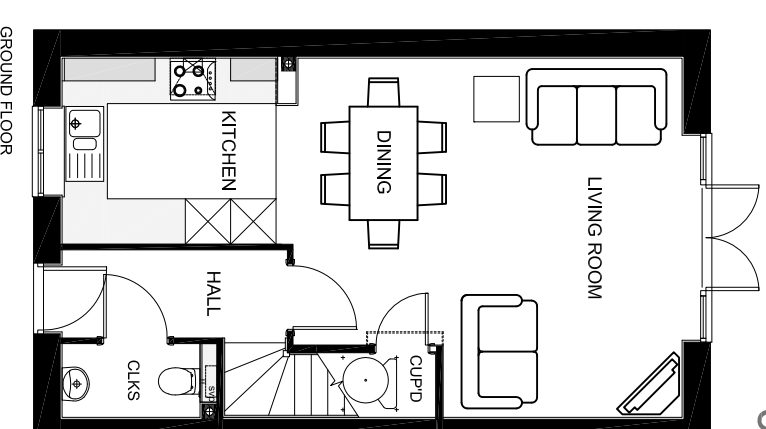

GROUND FLOOR

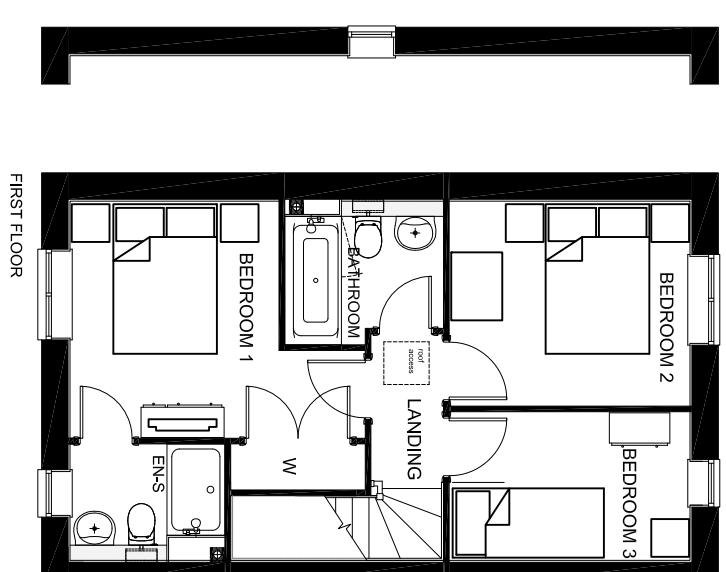

FIRST FLOOR

Notes:
Use written dimensions only.
Any discrepancy or suggested modification is to be reported to Bovis Homes Ltd. This drawing is the copyright of Bovis Homes Ltd.

Rev:
A. Ridge height adjusted to match. SM
B. Plot numbers changed based on re-plan after comments from CDC on 13.07.15 SM 17.08.15
C. Drawing title changed, plot numbers for both As and Handed included on one drawing. SM 16.12.15

Project: Longford Park, Banbury D & E
Drawing Title: P302 FORMAL
Drawn By: SM Checked: NG Date: 04/15 Scale: 1:100@A3
Rev: C

