


General Notes:

1. This drawing is to be read in conjunction with other consultants drawings
2. Check site conditions prior to commencement of work
3. Discrepancies must be reported directly to the Architect
4. This drawing may be issued in colour, and may be a non-standard paper size

Key

- Existing Adjacent Property
- Existing Building Retained
- Demolitions
- Client ownership area

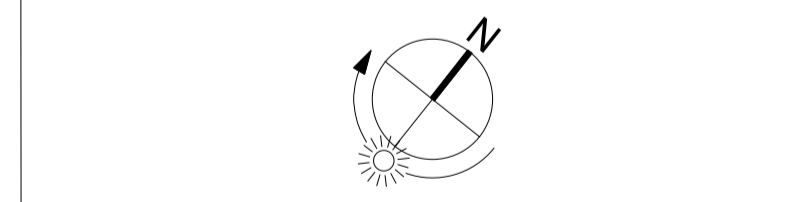

Rev	Date	Notes	Drawn
F	22.09.16	Revised Design	AE
E	25.07.16	Revised Design	EJ
D	07.01.16	Revised Design and Position	NQ
C	01.01.16	House and outbuildings re-orientated	NQ
B	01.06.15	Parapet Omitted	HM
A	12.12.14	Planning Issue	HM

Scale 1:200 @ A1

QA Serial Number 31425



Client	Mr & Mrs. Besterman
Project Address	Muddle Barn Farm, Sibford Gower, Oxon, OX15 5RY
Project Description	Replacement Dwelling
Drawing Title	Proposed Site Plan
Drawing No.	1759.100
Rev.	F