




Datum 165.00m  
SOUTH ELEVATION

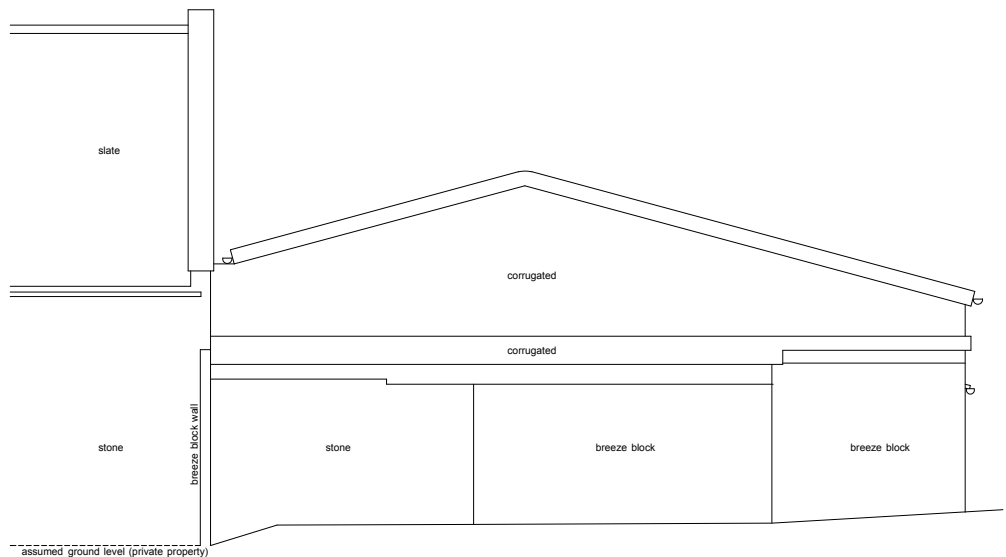


Datum 165.00m  
NORTH ELEVATION

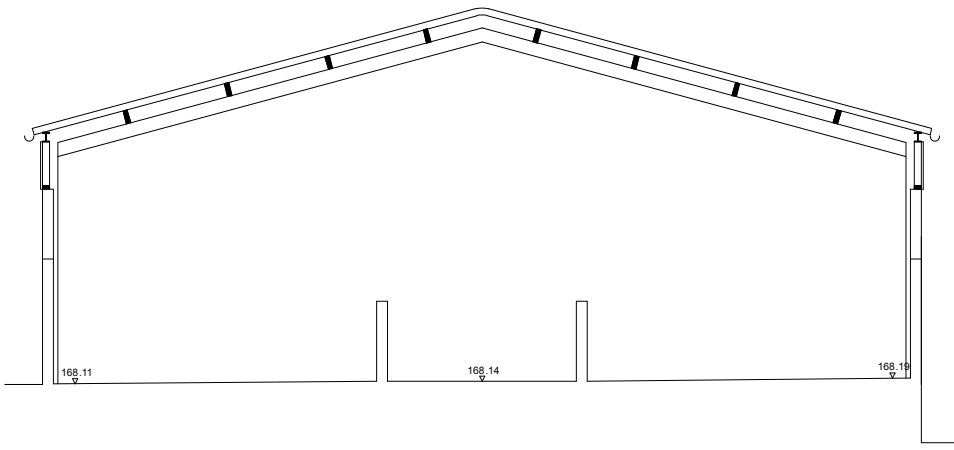


Datum 165.00m  
SECTION C-C

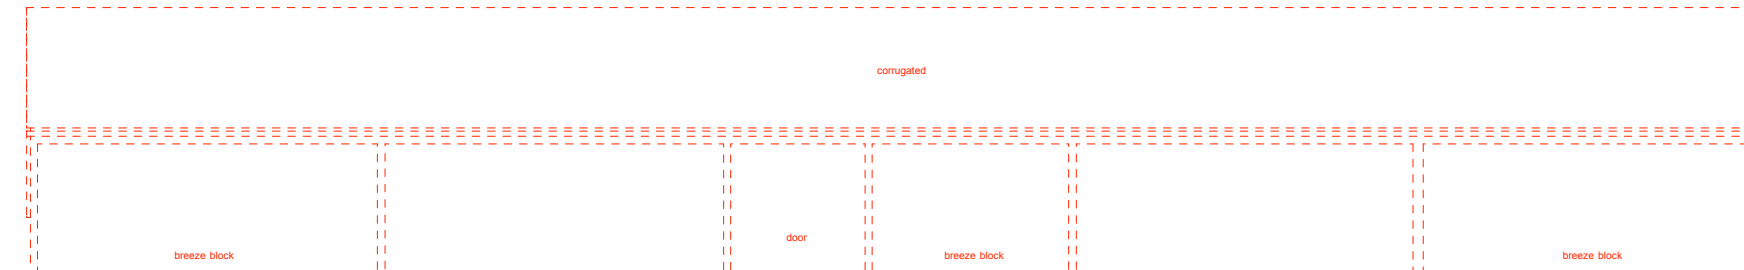

Datum 165.00m  
EAST ELEVATION

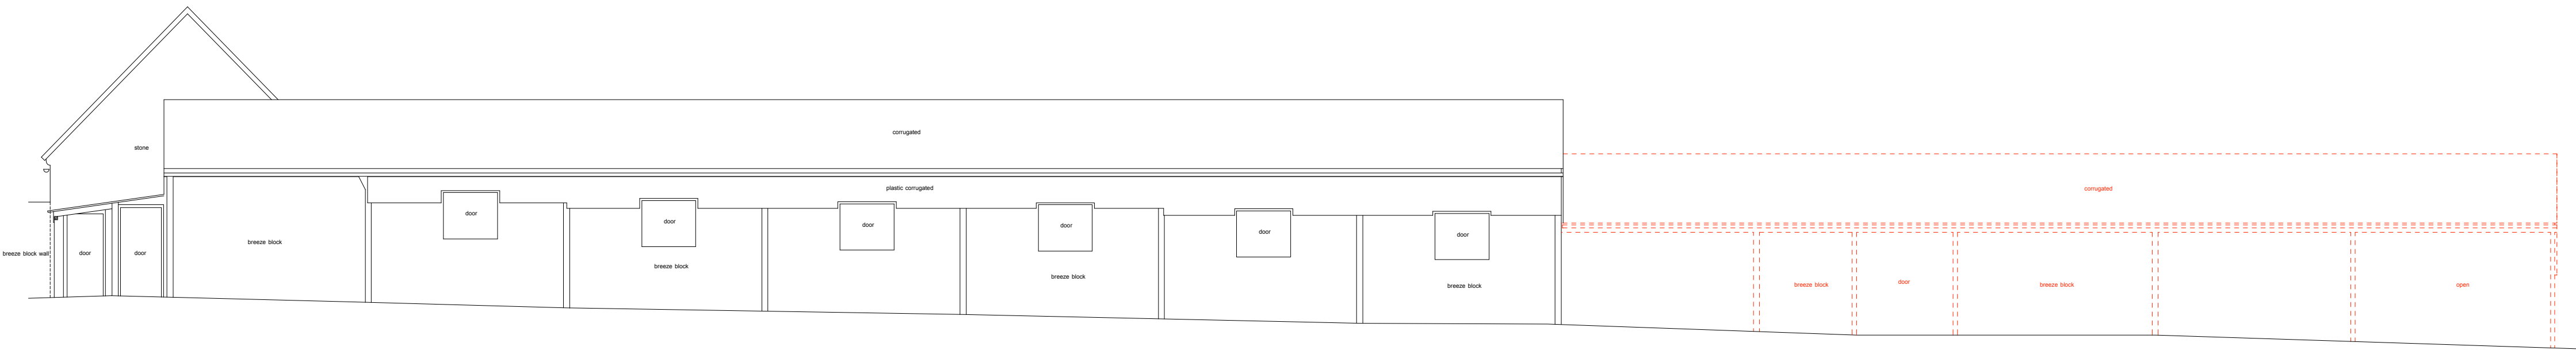


Datum 165.00m  
WEST ELEVATION

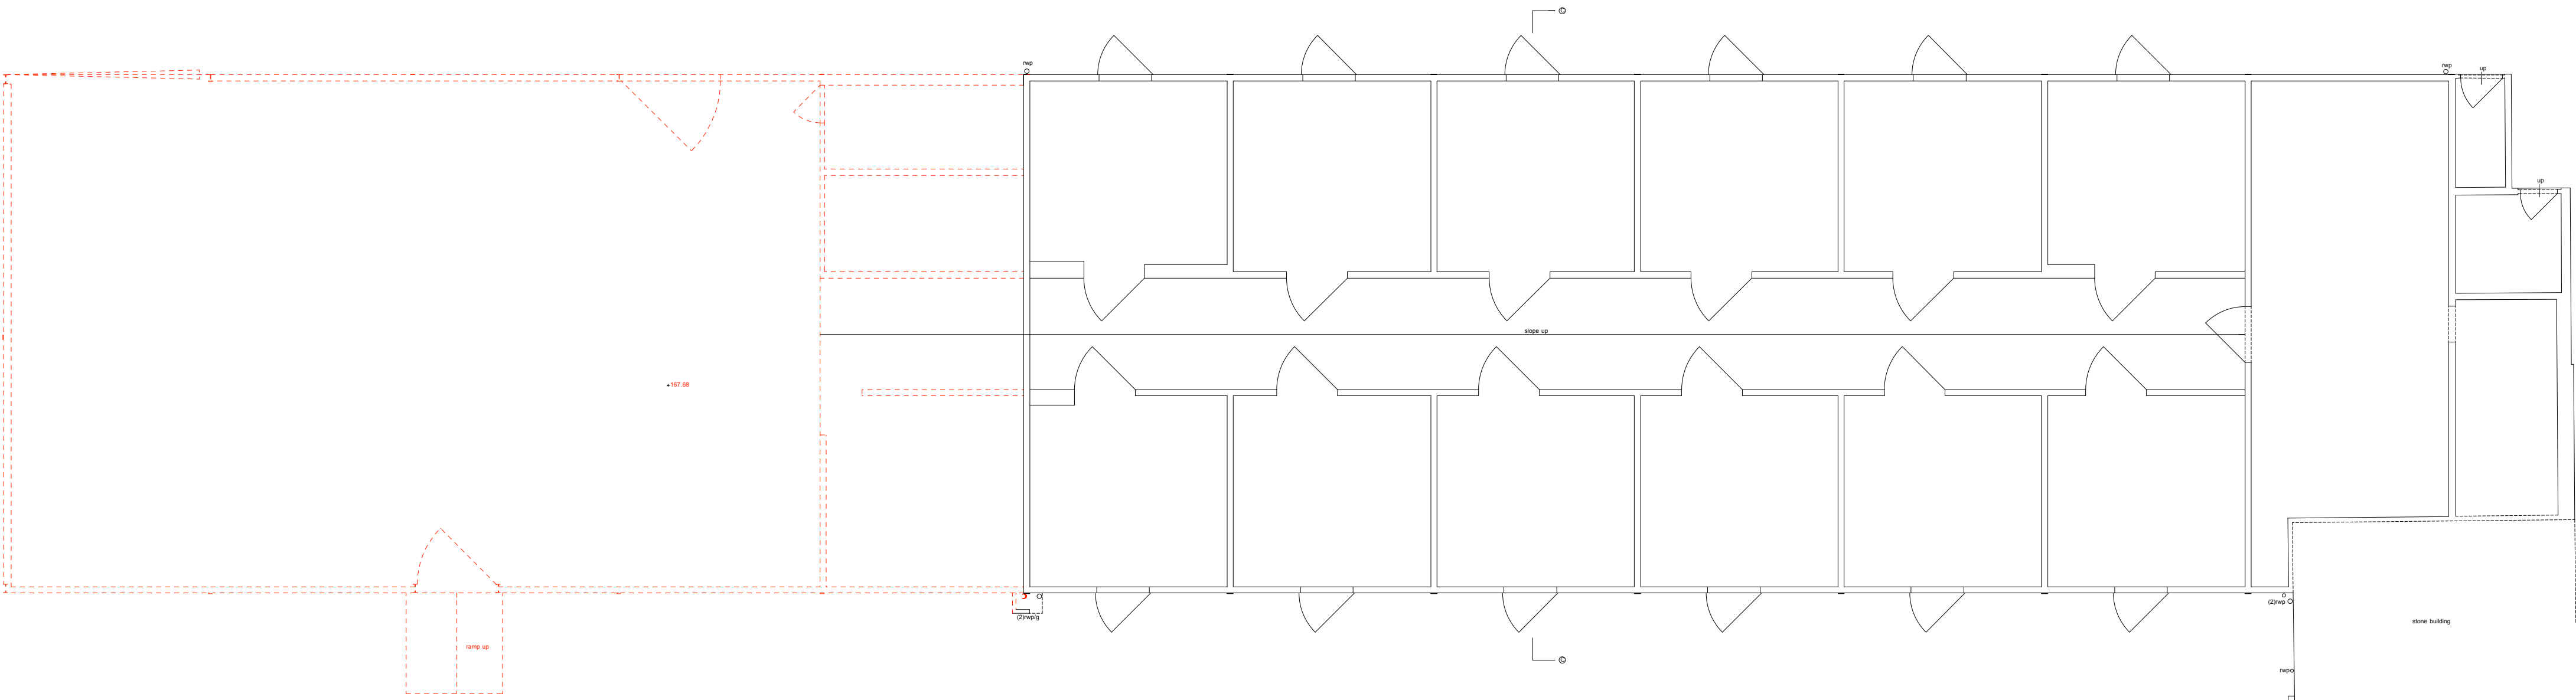

GROUND FLOOR PLAN

- General Notes:**
1. This drawing is to be read in conjunction with other consultants drawings
  2. Check site conditions prior to commencement of work
  3. Discrepancies must be reported directly to the Architect
  4. Do not scale off drawing, use figured dimensions only
  5. This drawing may be issued in colour, and may be a non-standard paper size

Key  
----- Demolitions

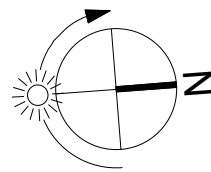

A	25.07.16	Proposed changes	EJ
Rev	Date	Notes	Drawn
Scale 1 : 100 @ A1			
0 5m 0 15ft			

QA Serial Number 30370

**YIANGOU**  
YIANGOU ARCHITECTS  
Dyer House, 3 Dyer Street  
Cirencester, Glouce, GL7 2PP  
+01265 6881150  
e: architecture@yiangou.com  
w: www.yiangou.com

Client	Mr & Mrs. Besterman		
Project Address	Muddle Barn Farm, Sibford Gower, Oxon, OX15 5RY		
Project Description	Replacement Dwelling		
Drawing Title	Existing Stable 2 Plans and Elevations		
Drawing No.	1759.127	Rev.	A