

General Notes:


1. This drawing is to be read in conjunction with other consultants drawings
2. Check site conditions prior to commencement of work
3. Discrepancies must be reported directly to the Architect
4. Do not scale off drawing, use figured dimensions only
5. This drawing may be issued in colour, and may be a non-standard paper size

BUILDING SURVEY KEY >

(WHERE APPLICABLE)


TBM - temporary bench mark
fl - finished floor level
ll - threshold level
sh - sill to head height
sh - sill to head height
us - underside height
sh - arch head height
sp - arch springing point height
(23) room height
rad - radiator
hr - heater
trai - heated towel rail
hw - hot water tank
wc - toilet
vb - wash basin
gr - shower
lft - toilet
ur - urinal
hd - hand dryer
wp - waste pipe
wp - vent pipe
wp - rain water pipe
wf - water fountain
g - gully
r - roof light
sus c - suspended ceiling

elec - electricity
emtr - electricity meter
gmr - gas meter
fr - fire hose reel
bt - telecommunications point
as - single electricity socket
ds - double electricity socket
ls - light switch
cp - cooker point
db - sink box
ff - light fitting
fl - fluorescent light fitting
bar - intruder alarm sensor
ab - alarm box
wm - water meter
wf - water
ic - inspection chamber
rm - manhole cover
c - cover level
il - level level
p - pipe diameter
fb - floorboard
conc - concrete
bk - brick
qtiles - quarry tiles
fp - fire place

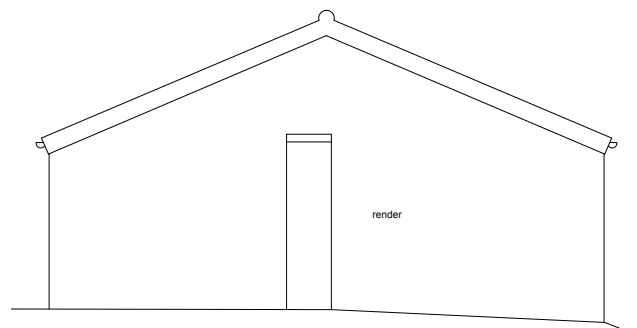


Datum 165.00m

SOUTH ELEVATION

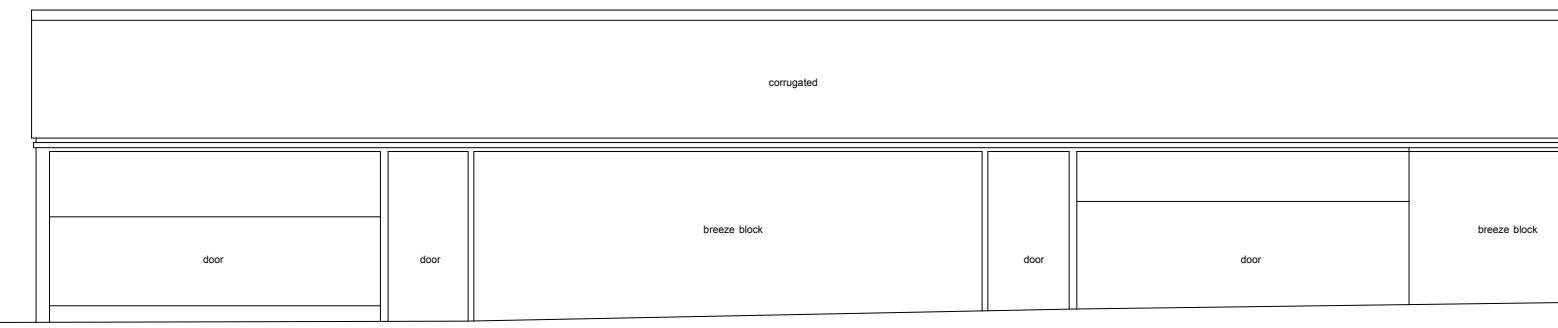


Datum 165.00m

WEST ELEVATION

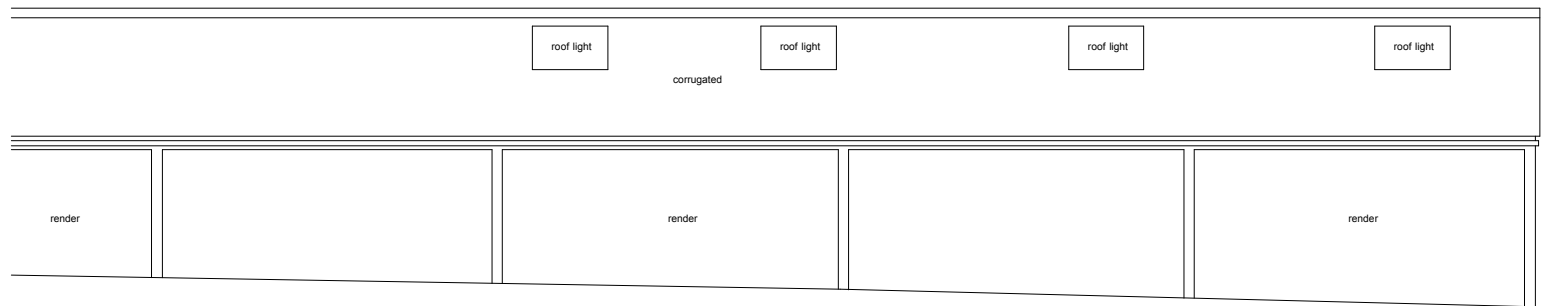


Datum 165.00m

EAST ELEVATION

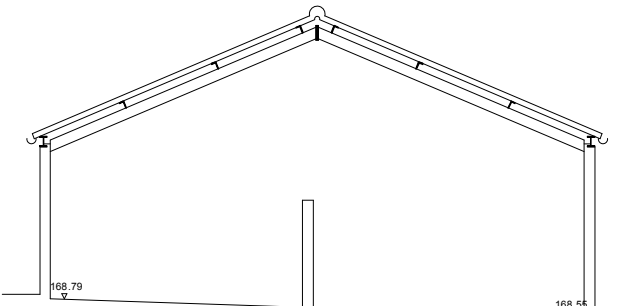


Datum 165.00m

SECTION E-E

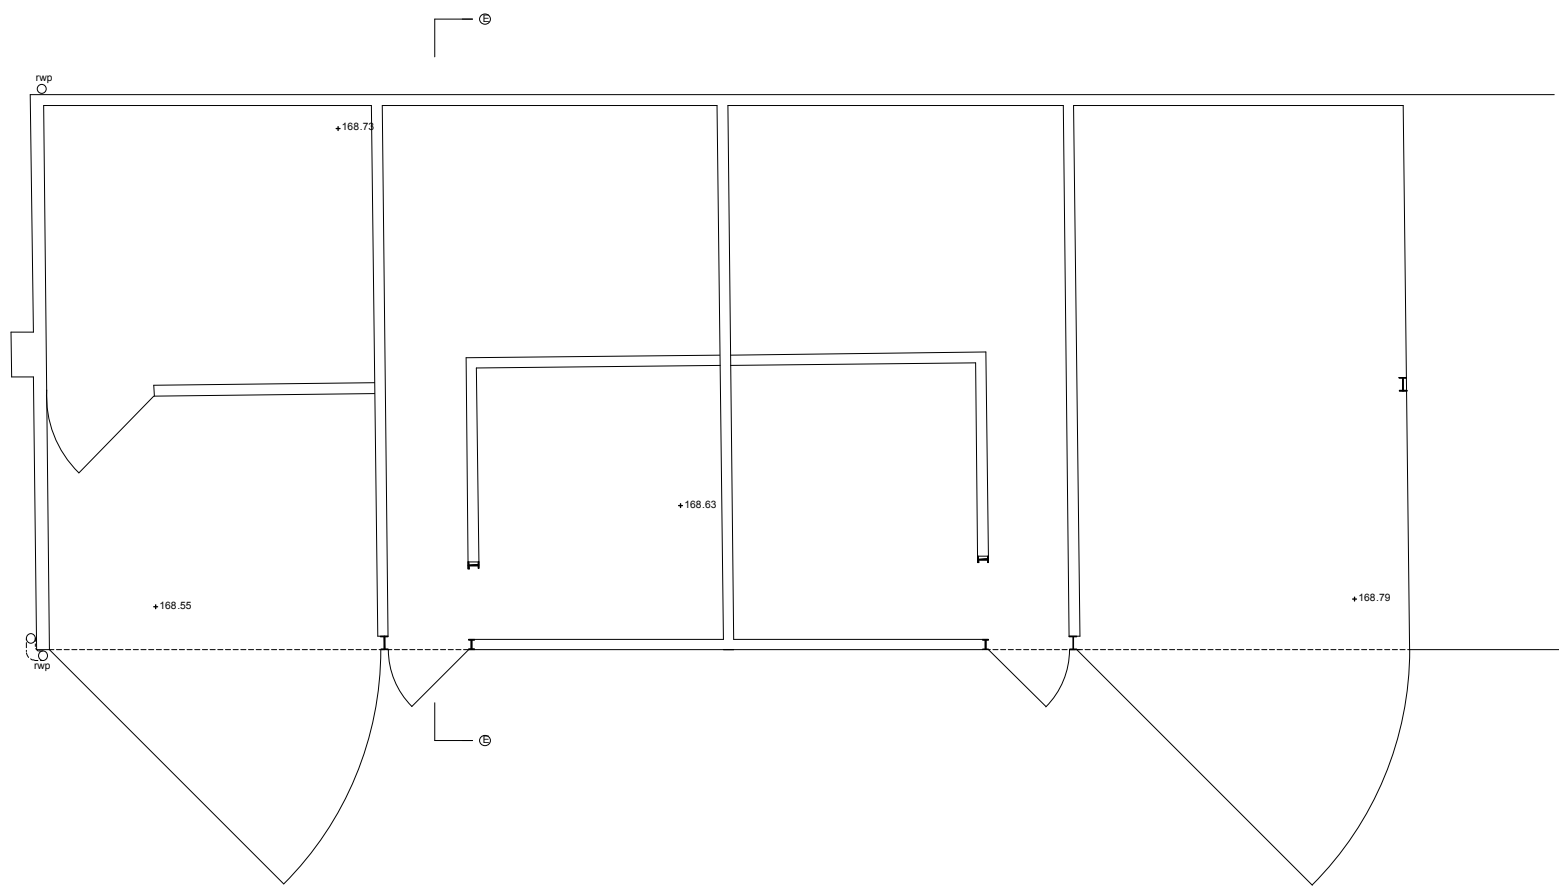

GROUND FLOOR PLAN

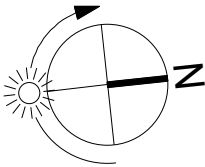

Rev	Date	Notes	Drawn
A	12.12.14	Planning Issue	HM

Scale	1 : 100 @ A1	0 5m 0 15ft
-------	--------------	----------------

QA Serial Number	19367
------------------	-------

YIANCOU YIANCOU ARCHITECTS		Dyer House, 3 Dyer Street Cirencester, Glouce, GL7 2PP + 01296 888 150 e enquiries@yiangou.com w www.yiangou.com
Client	Mr & Mrs. Besterman	
Project Address	Muddle Barn Farm, Sibford Gower, Oxon, OX15 5RY	
Project Description	Replacement Dwelling	
Drawing Title	Existing Stable 4 Plans and Elevations	
Drawing No.	1759.015	Rev. A