


Refer to streetscenes / materials plan for elevational treatment and entry style


PLOTS 950, 958




Front Elevation

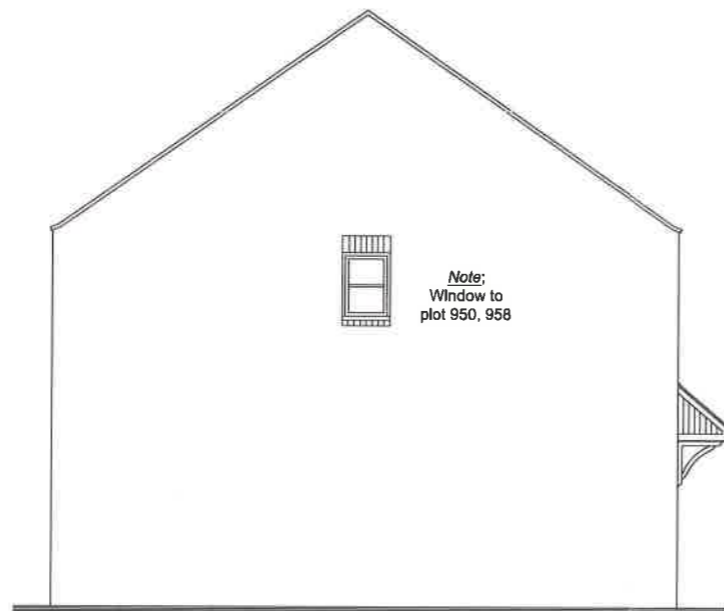


Side Elevation

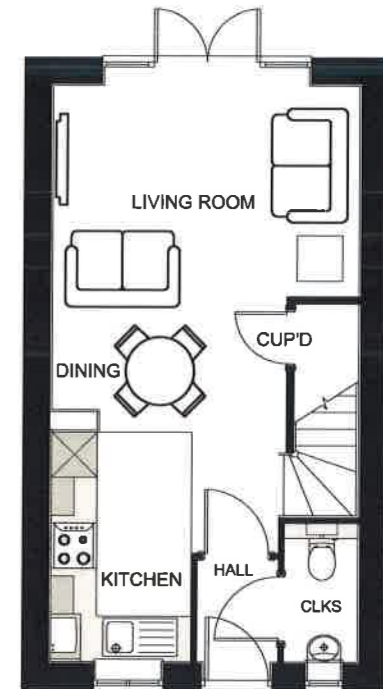


Ground Floor Plan

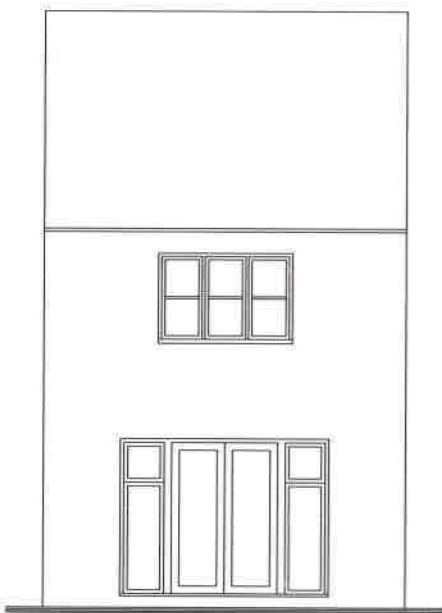

Rear Elevation

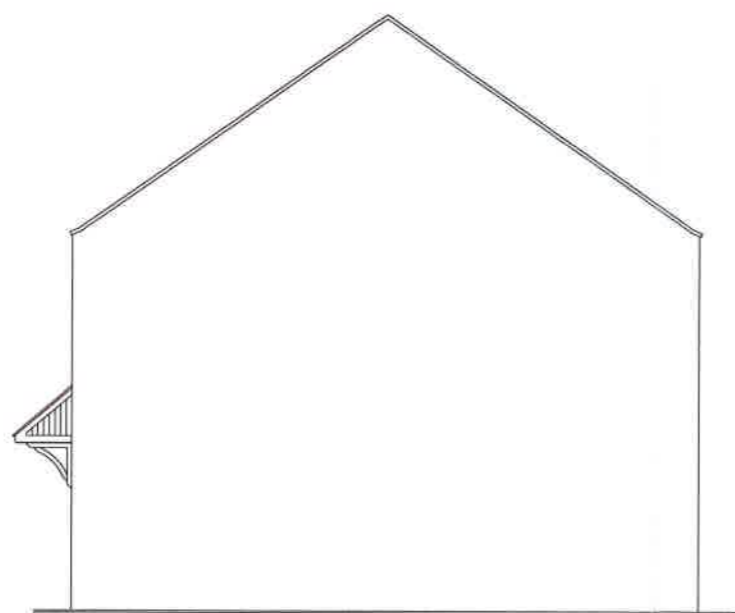

Side Elevation

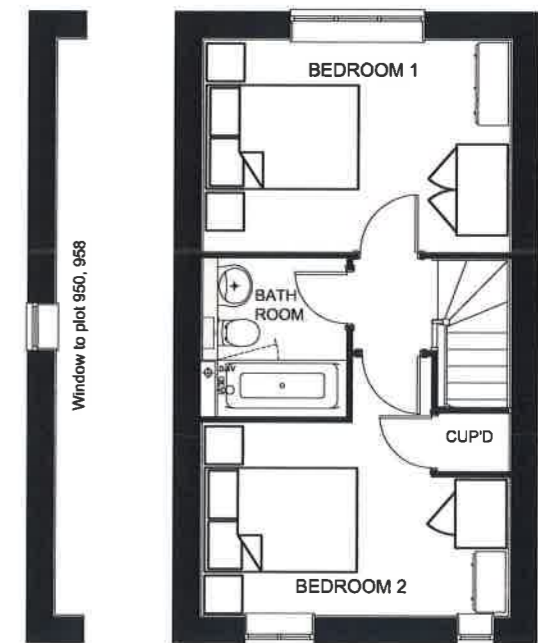

First Floor Plan

15 / 0 1 7 7 7 REM

Notes:

Use written dimensions only.
Any discrepancy or suggested modification is to be reported to Bovis Homes Ltd. This drawing is the copyright of Bovis Homes Ltd.

Rev:

A. Ridge height adjusted to match, SM
B. Plot numbers changed based on re-plan after comments from CDC on 13.07.15
SM 17.08.15

Project: Longford Park, Banbury Phase 3


Drawing Title: P202A – Plan Elevation 2 (B)

Drawn By: SM Checked: – Date: 04/15 Scale: 1:100@A3




Refer to streetscenes / materials plan for elevational treatment and entry style


PLOTS 949, 957, 1005, 1006

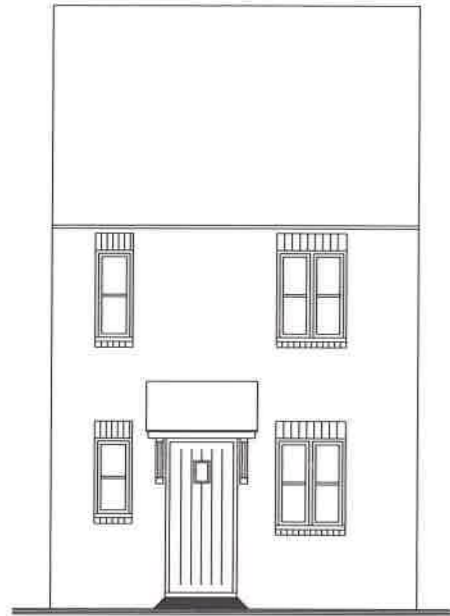


Front Elevation

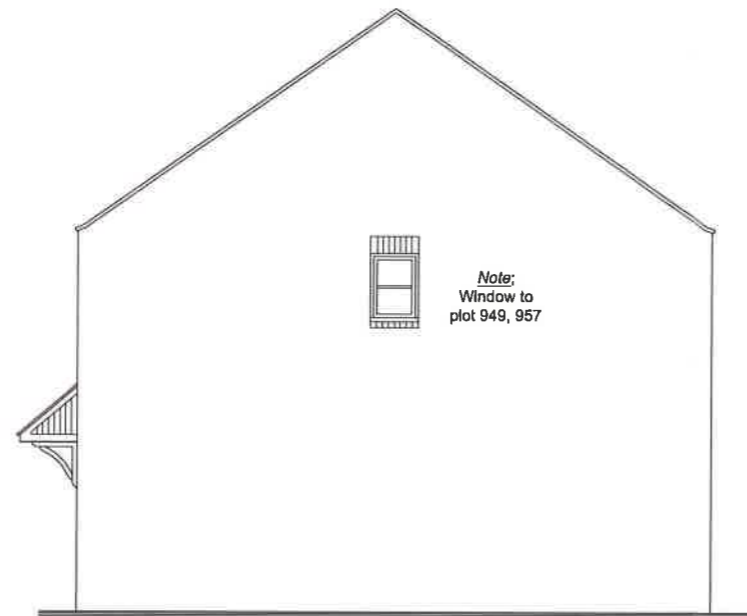


Side Elevation

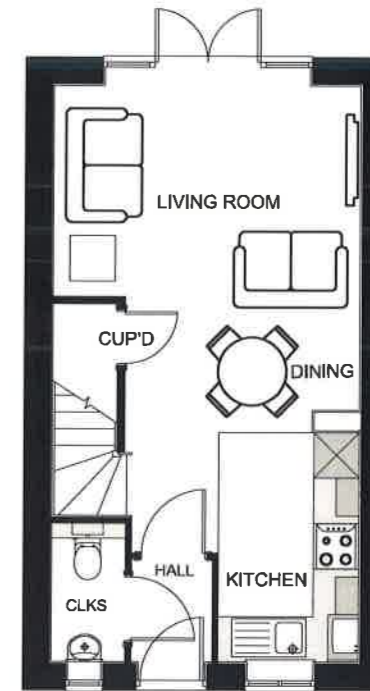


Ground Floor Plan

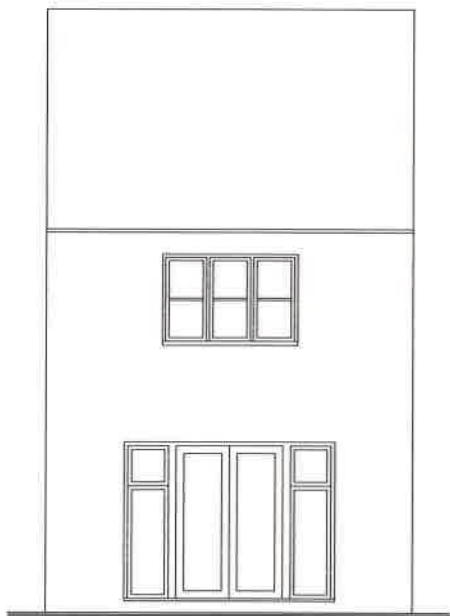

Rear Elevation

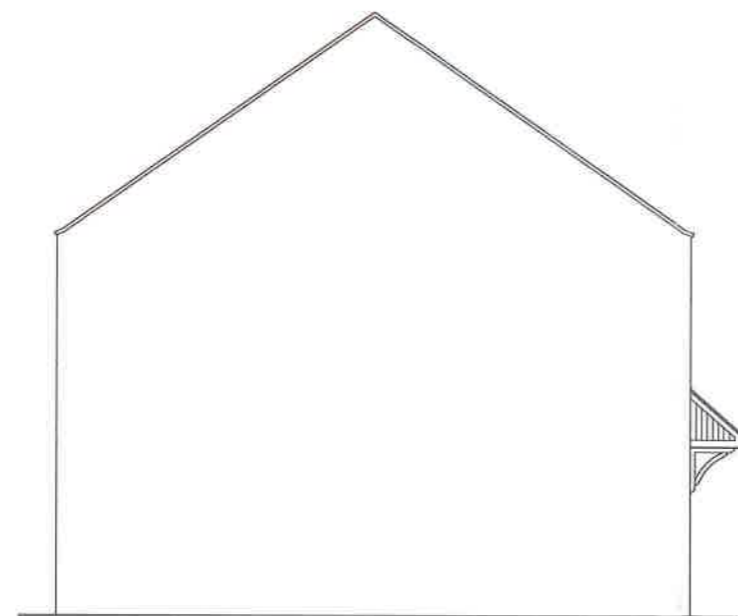

Side Elevation

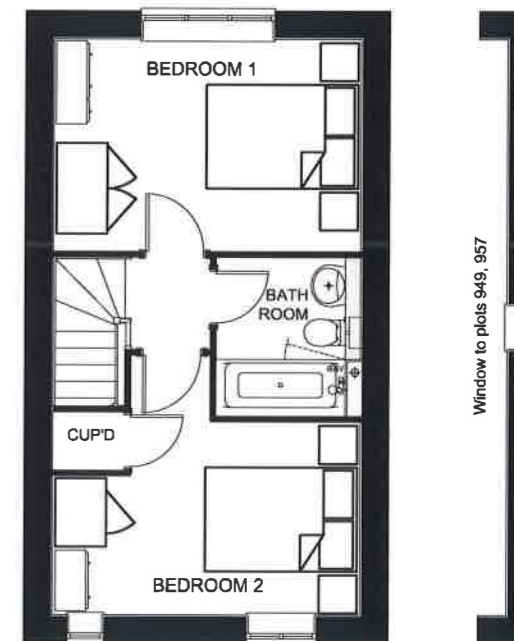

First Floor Plan

15 / 0 1777 REM

Notes:
Use written dimensions only.
Any discrepancy or suggested modification is to be reported to Bovis Homes Ltd. This drawing is the copyright of Bovis Homes Ltd.

Rev:
A. Ridge height adjusted to match. SM
B. Plot numbers changed based on re-plan after comments from CDC on 13.07.15
SM 17.08.15

Project: Longford Park, Banbury Phase 3


Drawing Title: P202H – Plan Elevation 2 (B)

Drawn By: SM Checked: – Date: 04/15 Scale: 1:100@A3




Refer to streetscenes / materials plan for elevational treatment and entry style

PLOTS 901,911,913,915,916,940,
943,944,980,981,992,1004

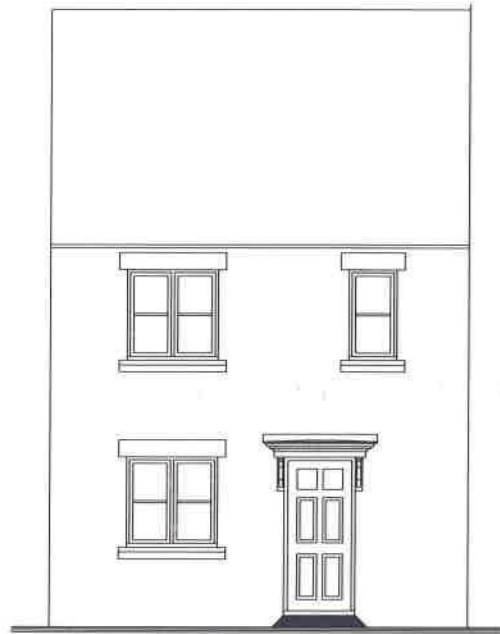


Front Elevation

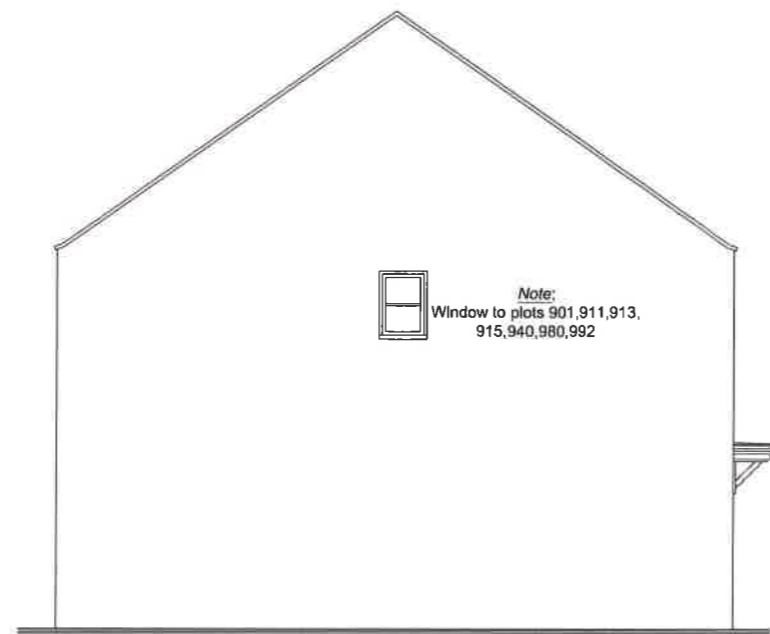


Side Elevation


Note:
Window to plots 901,911,913,
915,940,980,992

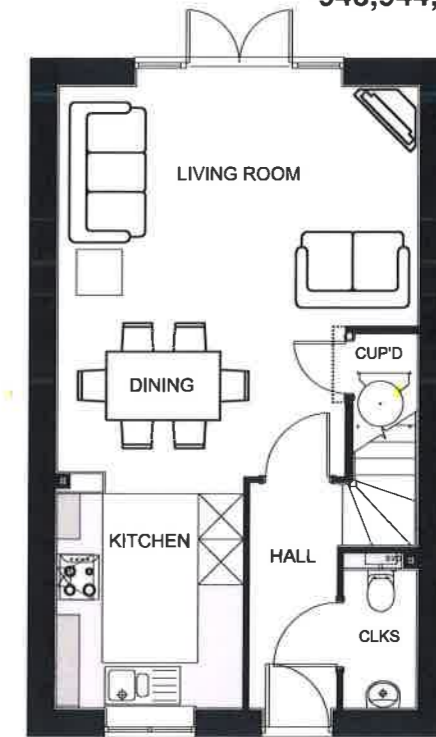


Ground Floor Plan

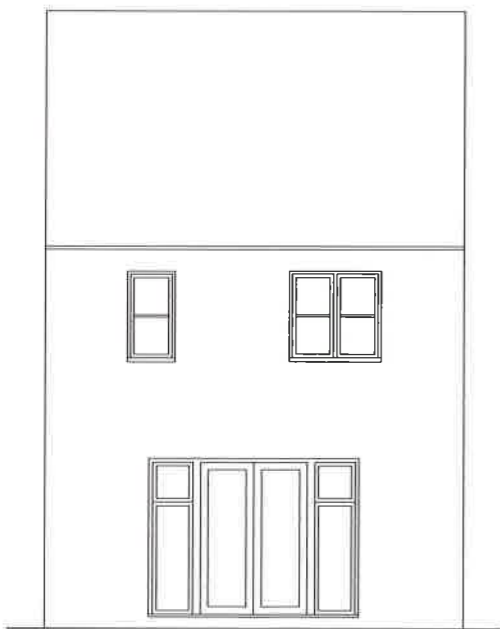

Rear Elevation

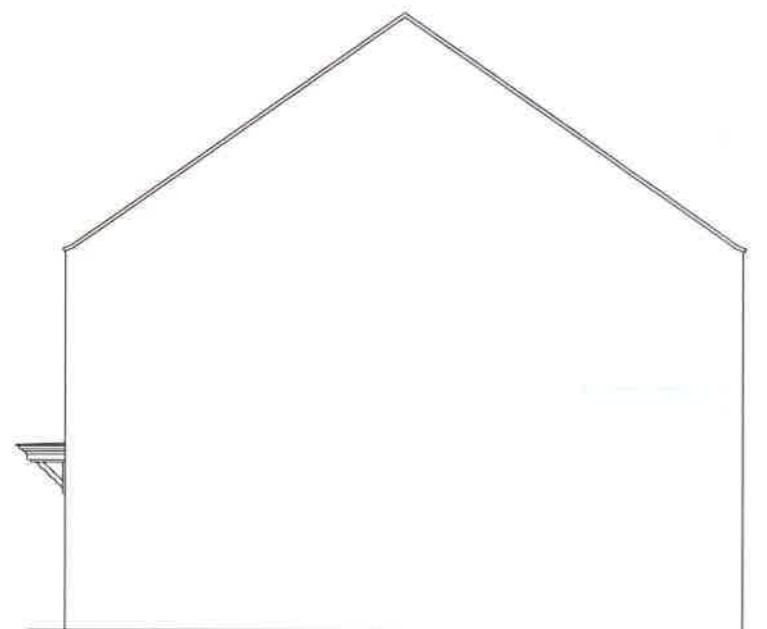

Side Elevation

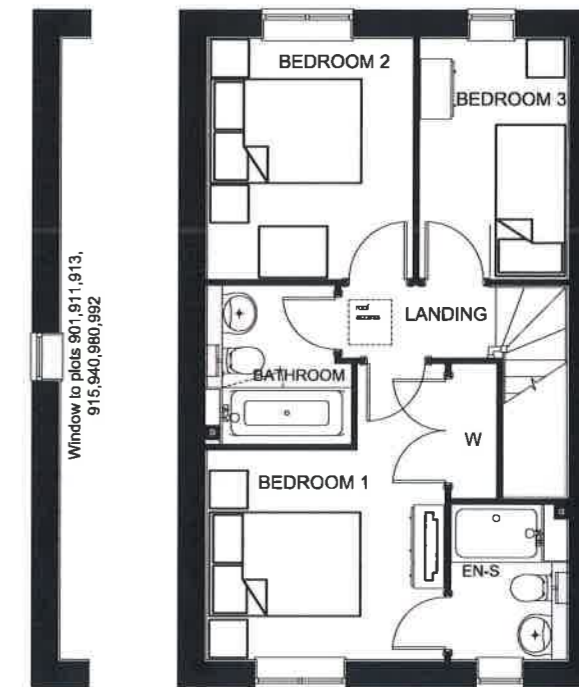

First Floor Plan

Window to plots 901,911,913,
915,940,980,992

15 / 0 1 7 7 7 REM

Notes:

Use written dimensions only.
Any discrepancy or suggested modification is to be reported to Bovis Homes Ltd. This drawing is the copyright of Bovis Homes Ltd.

Rev:

- A. Ridge height adjusted to match. SM
- B. Plot numbers changed based on re-plan after comments from CDC on 13.07.15 SM 17.08.15
- C. Plot numbers corrected. SM 13.10.15

Project: Longford Park, Banbury Phase 3


Drawing Title: P302A – Plan Elevation 1 (C)

Drawn By: SM Checked: NG Date: 04/15 Scale: 1:100@A3




Refer to streetscenes / materials plan for elevational treatment and entry style


PLOTS 921,947,948,952

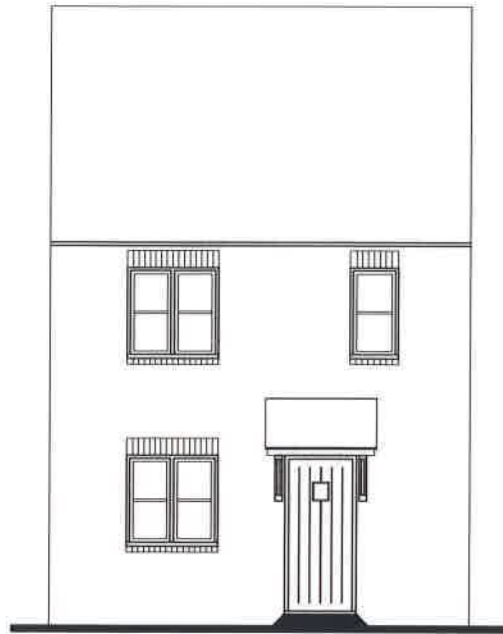


Front Elevation

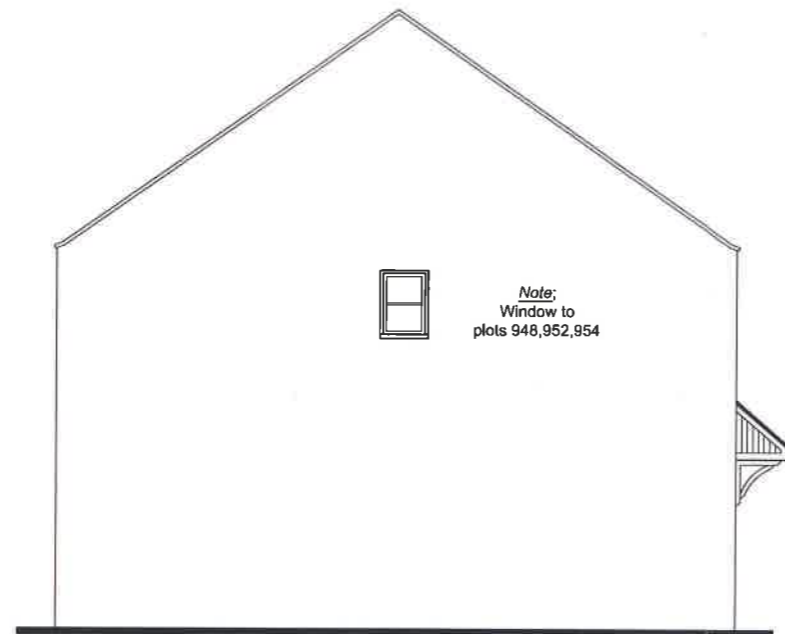


Side Elevation

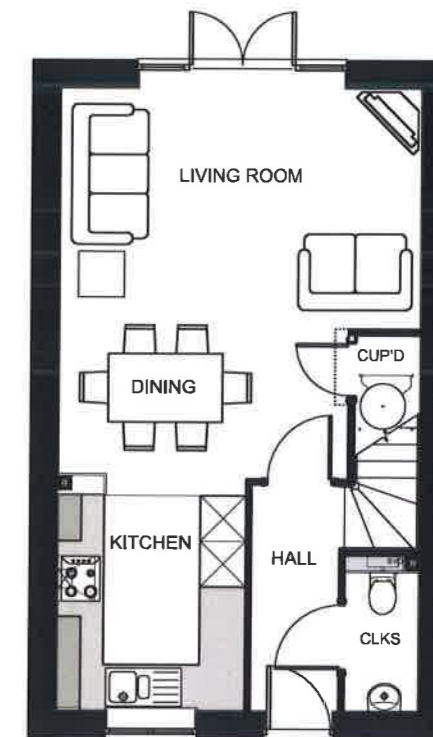


Ground Floor Plan

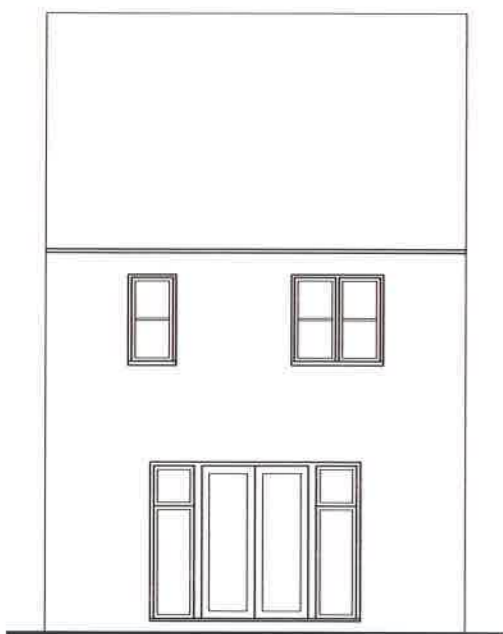

Rear Elevation

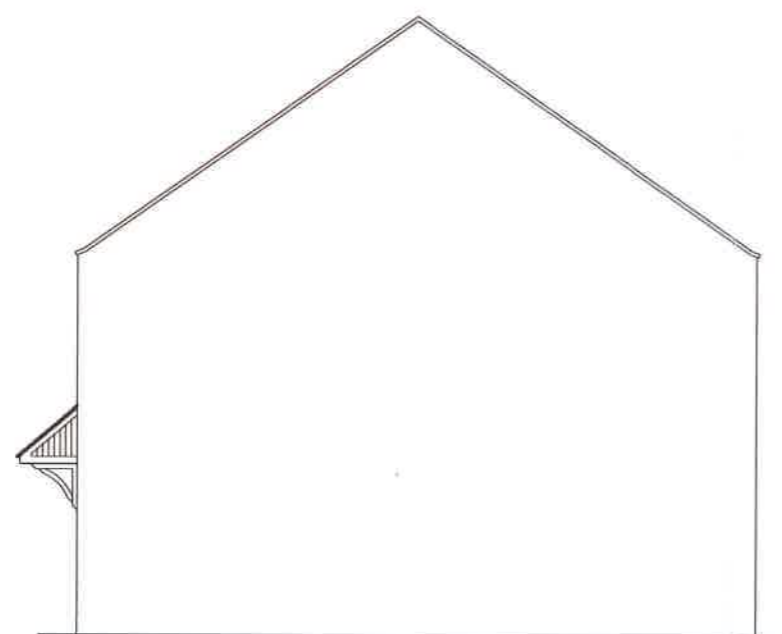

Side Elevation

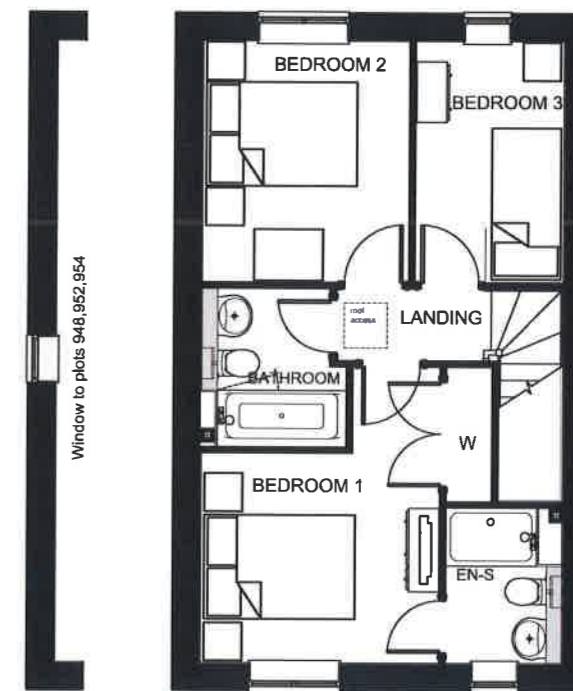

First Floor Plan

15 / 0 1 7 7 7 REM

Notes:

Use written dimensions only.
Any discrepancy or suggested modification is to be reported to Bovis Homes Ltd. This drawing is the copyright of Bovis Homes Ltd.

Rev:

A. Ridge height adjusted to match. SM
B. Porch changed to match traditional pitch style. Plot numbers changed based on re-plan after comments from CDC on 13.07.15 SM 17.08.15
C. Plot numbers corrected. SM 13.10.15

Project: Longford Park, Banbury Phase 3

Drawing Title: P302A – Plan Elevation 2 (C)

Drawn By: SM Checked: – Date: 04/15 Scale: 1:100@A3




Refer to streetscenes / materials plan for elevational treatment and entry style

PLOTS 910,912,914,979




Front Elevation

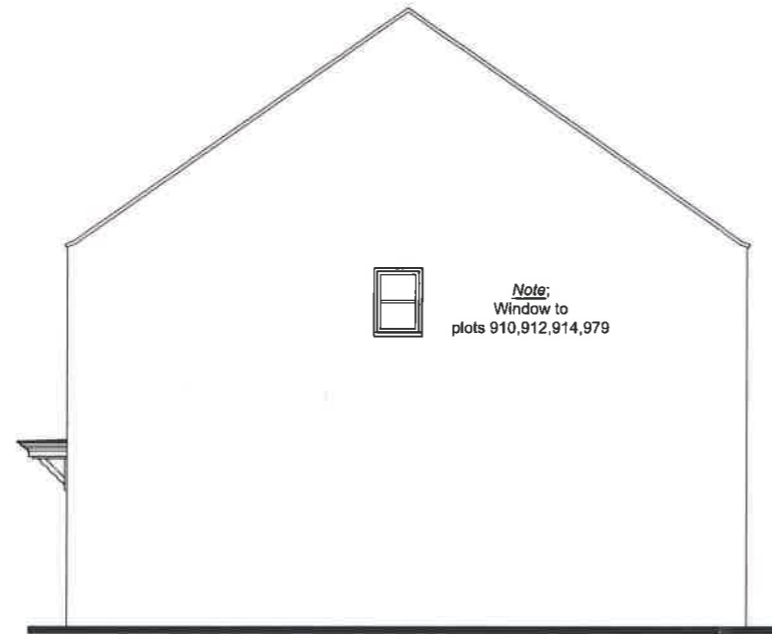


Side Elevation


Note:
Window to
plots 910,912,914,979

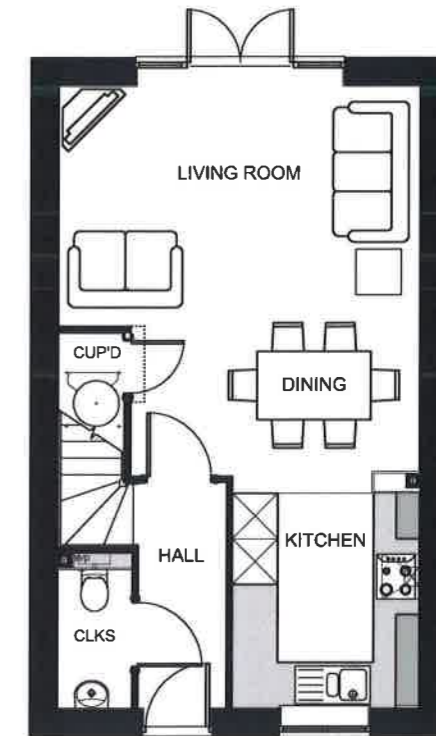


Ground Floor Plan

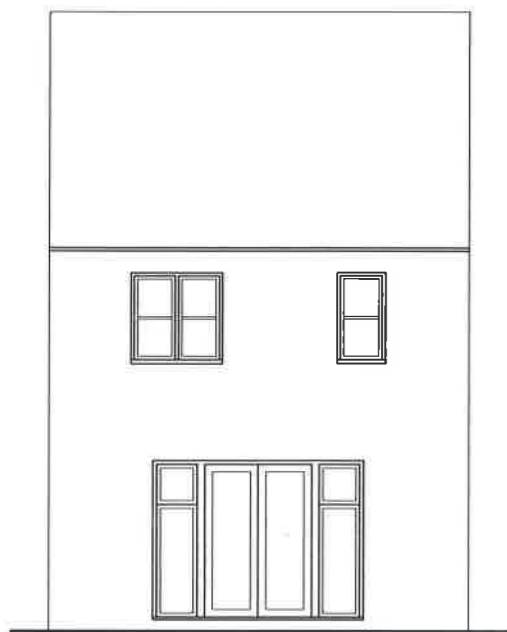

Rear Elevation

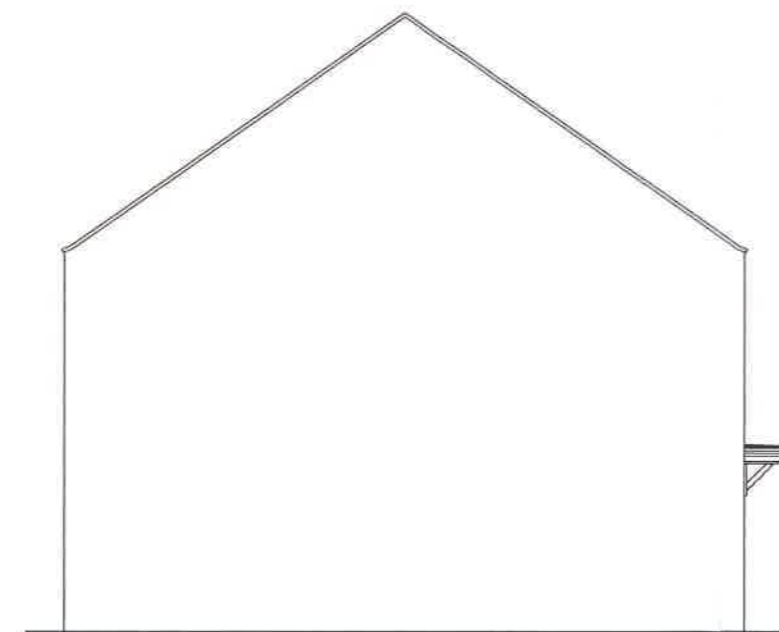

Side Elevation

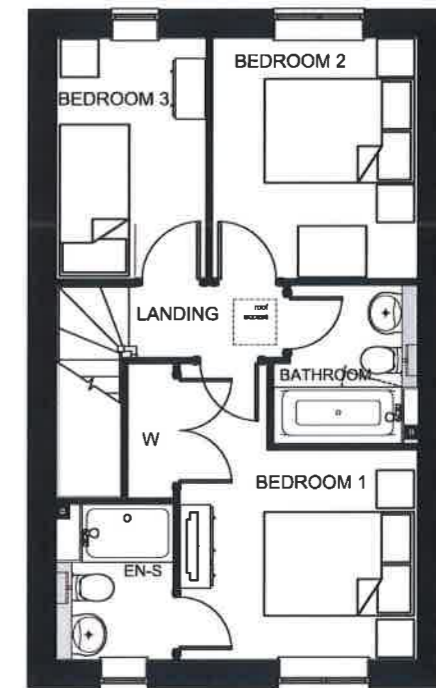

First Floor Plan

Window to plots 910,912,914,979

15 / 0 1 7 7 7 REM

Notes:
Use written dimensions only.
Any discrepancy or suggested modification is to be reported to Bovis Homes Ltd. This drawing is the copyright of Bovis Homes Ltd.

Rev:
A. Ridge height adjusted to match. SM
B. Plot numbers changed based on re-plan after comments from CDC on 13.07.15 SM 17.08.15
C. Plot numbers corrected. SM 13.10.15

Project: Longford Park, Banbury Phase 3


Drawing Title: P302H – Plan Elevation 1 (C)

Drawn By: SM Checked:NG Date: 04/15 Scale: 1:100@A3




Refer to streetscenes / materials plan for elevational treatment and entry style


PLOTS 920,937

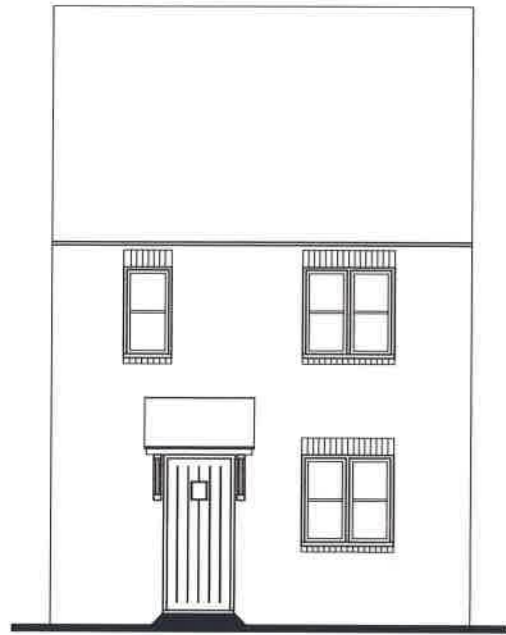


Front Elevation

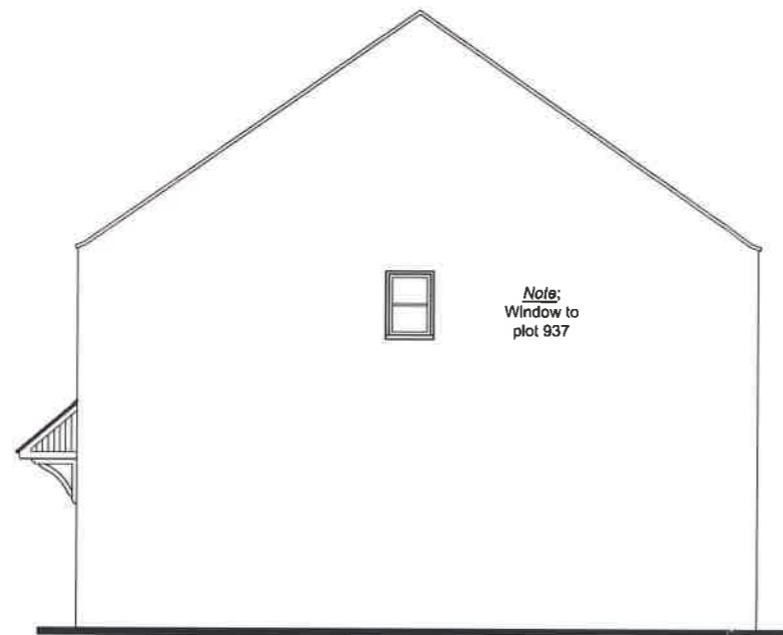


Side Elevation

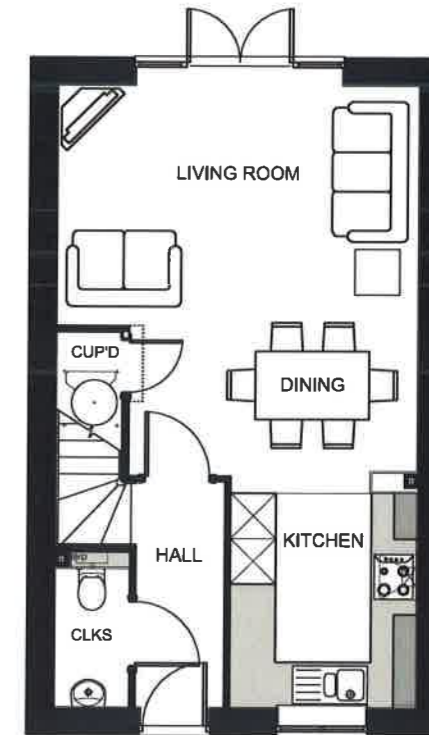


Ground Floor Plan

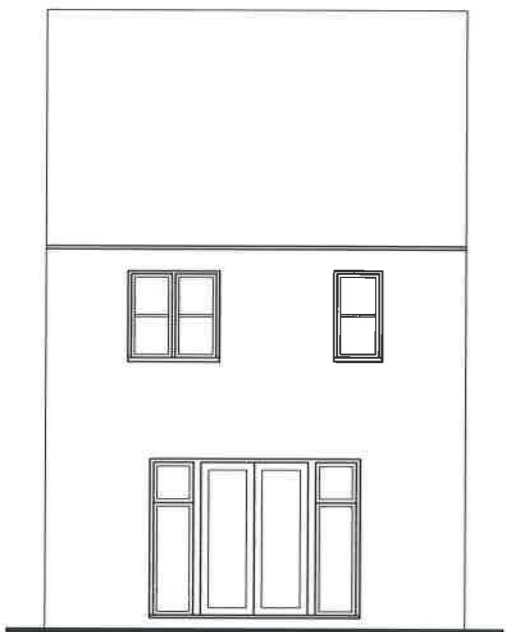

Rear Elevation

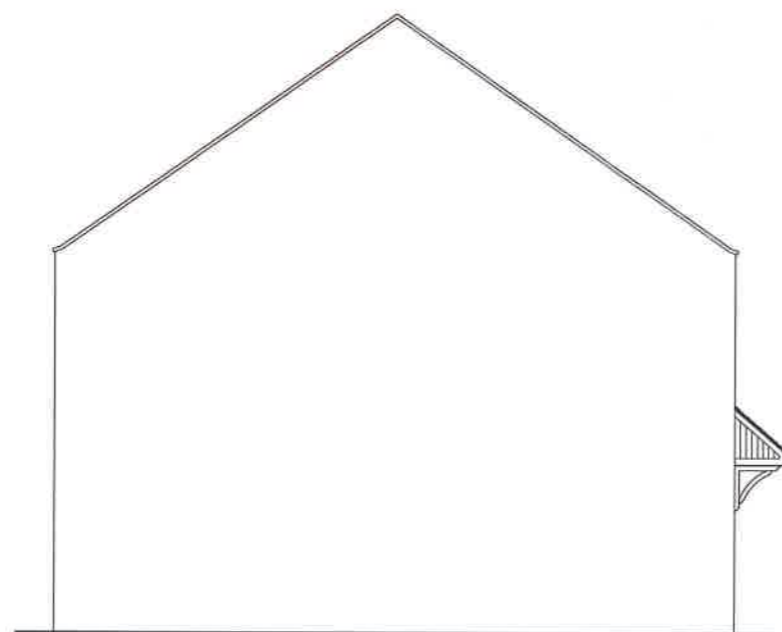

Side Elevation

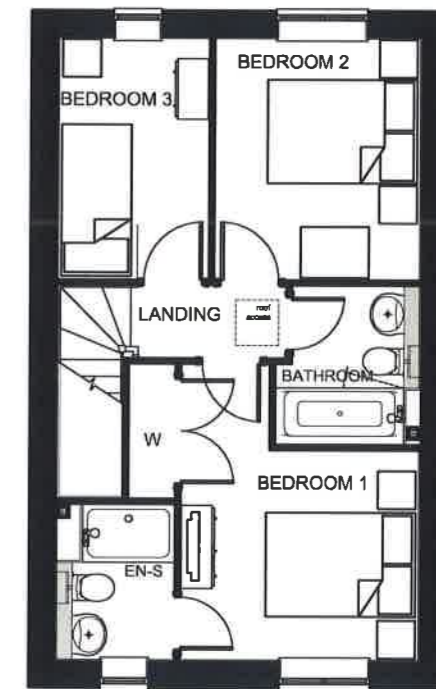

First Floor Plan



15 / 0 1 7 7 7 REM

Notes:
Use written dimensions only.
Any discrepancy or suggested modification is to be reported to Bovis Homes Ltd. This drawing is the copyright of Bovis Homes Ltd.

Rev:
A. Ridge height adjusted to match. SM
A. Plot numbers changed based on re-plan after comments from CDC on 13.07.15
SM 17.08.15

Project: Longford Park, Banbury Phase 3

Drawing Title: P302H – Plan Elevation 2 (B)

Drawn By: SM Checked: – Date: 04/15 Scale: 1:100@A3



Refer to streetscenes / materials plan for elevational treatment and entry style


PLOTS 917,938,945,982




Front Elevation



Side Elevation (primary street)

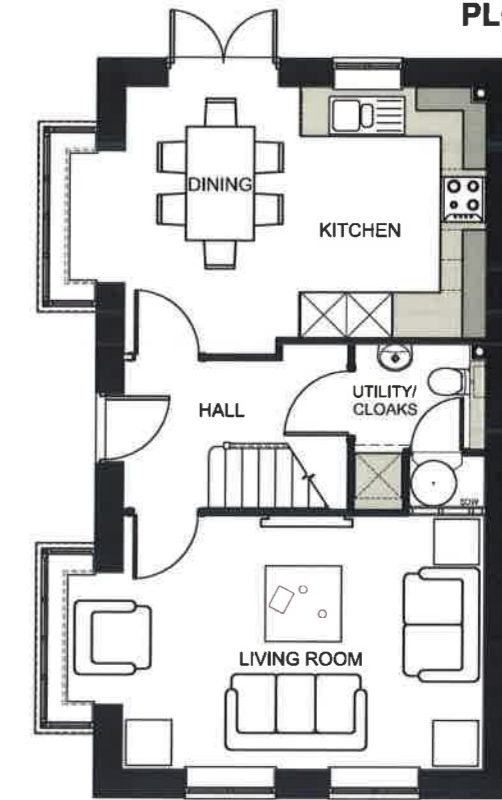


Ground Floor Plan

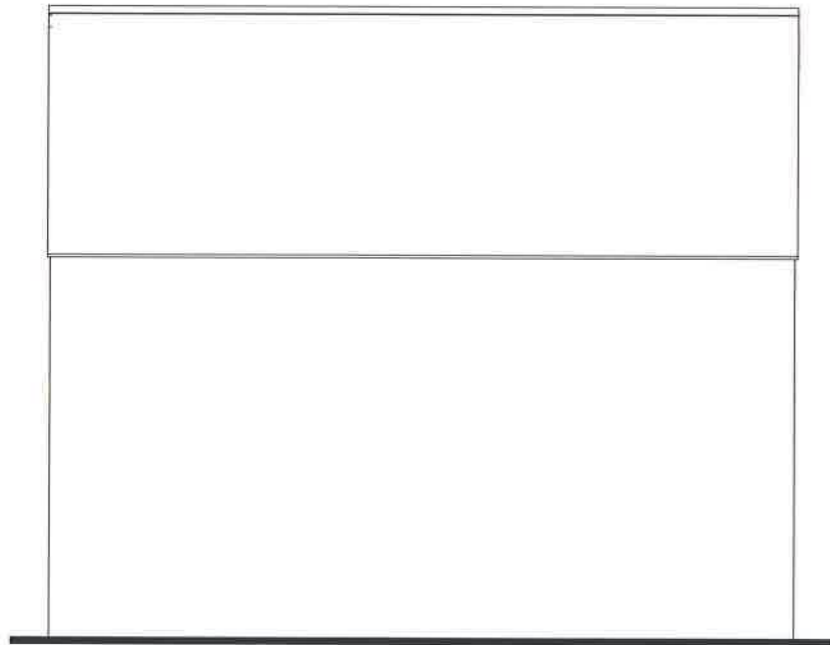

Rear Elevation



Side Elevation (garden)

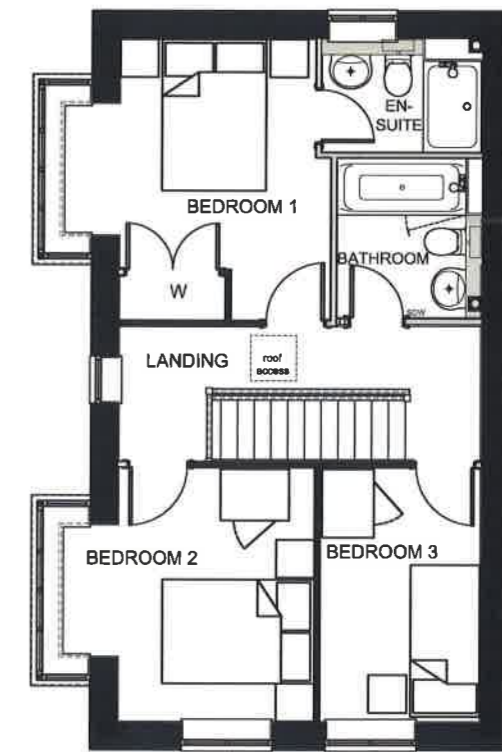

First Floor Plan

15 / 0 1777 REM

Notes:

Use written dimensions only.
Any discrepancy or suggested modification is to be reported to Bovis Homes Ltd. This drawing is the copyright of Bovis Homes Ltd.

Rev:

A. Rear Elevation added. SM
B. Plot numbers changed based on re-plan after comments from CDC on 13.07.15
SM 17.08.15

Project: Longford Park, Banbury Phase 3

Drawing Title: P303A – Plan Elevation 1 (B)

Drawn By: SM Checked: NG Date: 04/15 Scale: 1:100@A3



Refer to streetscenes / materials plan for elevational treatment and entry style


PLOTS 922




Front Elevation



Side Elevation (side street)

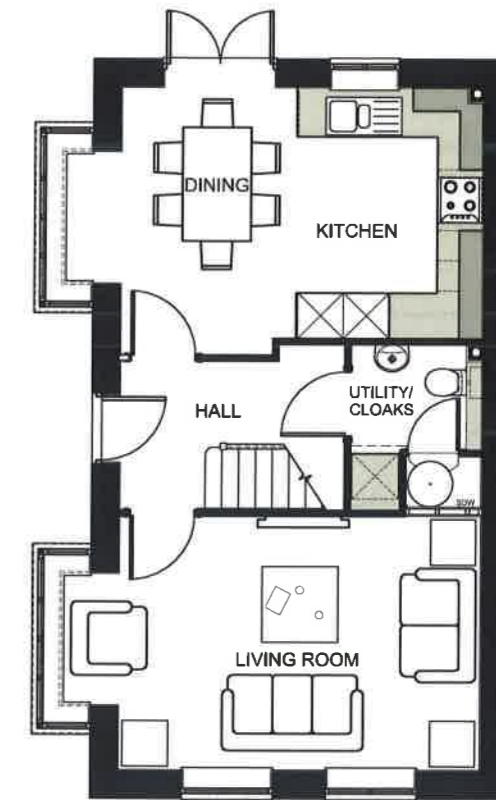


Ground Floor Plan

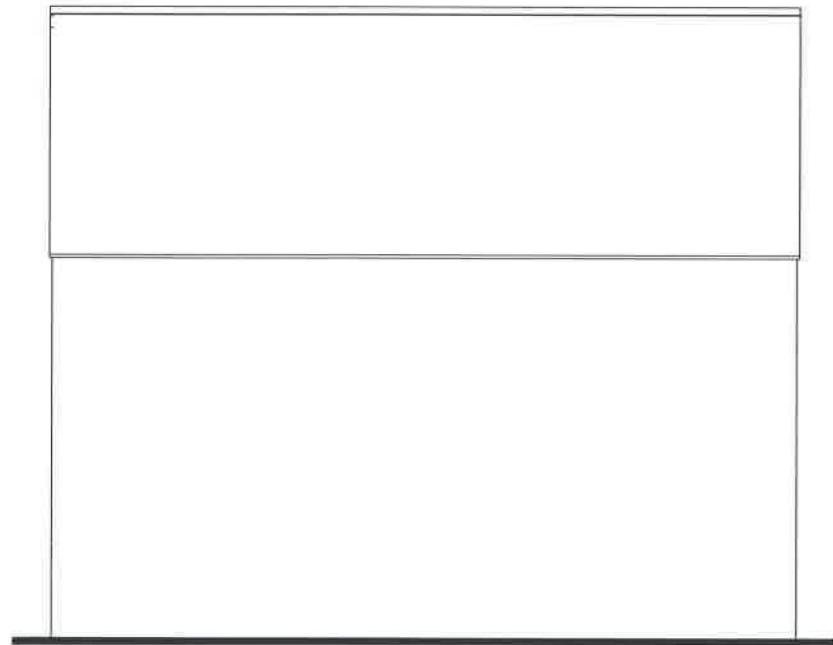

Rear Elevation



Side Elevation (garden)

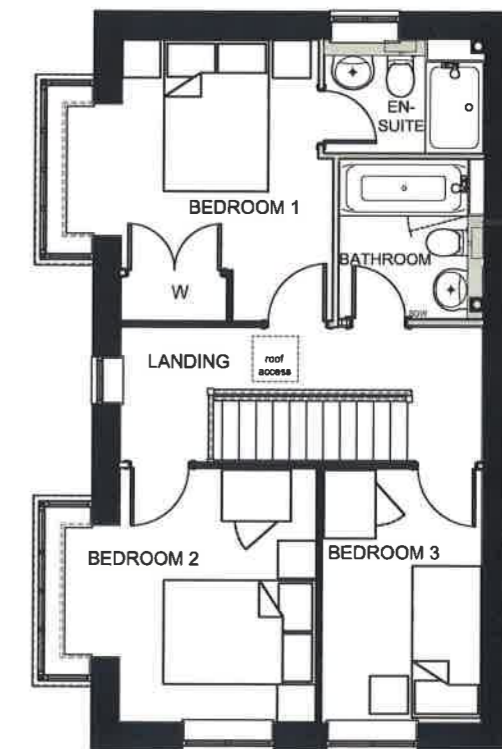

First Floor Plan

15 / 0 1 7 7 7 REM

Notes:

Use written dimensions only.
Any discrepancy or suggested modification is to be reported to Bovis Homes Ltd. This drawing is the copyright of Bovis Homes Ltd.

Rev:

A. Rear Elevation added. SM
B. Plot numbers changed based on re-plan after comments from CDC on 13.07.15
SM 17.08.15

Project: Longford Park, Banbury Phase 3

Drawing Title: P303A – Plan Elevation 2 (B)

Drawn By: SM Checked: – Date: 04/15 Scale: 1:100@A3



Refer to streetscenes / materials plan for elevational treatment and entry style


PLOT 939




Front Elevation




Side Elevation (garden)

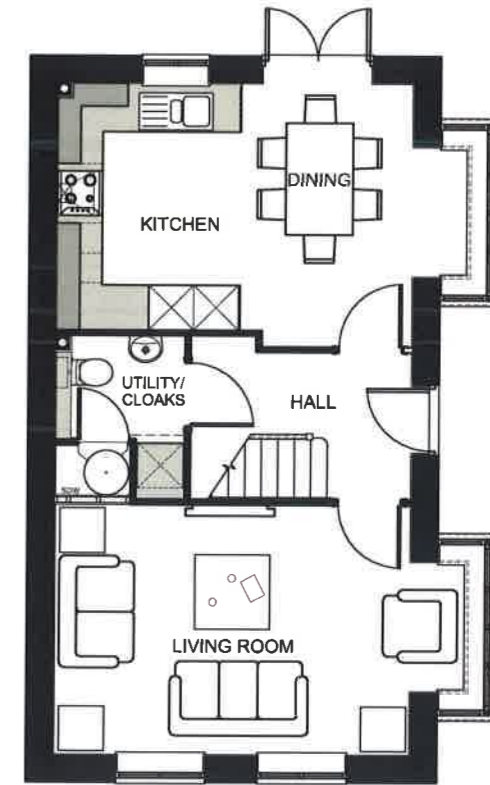


Ground Floor Plan

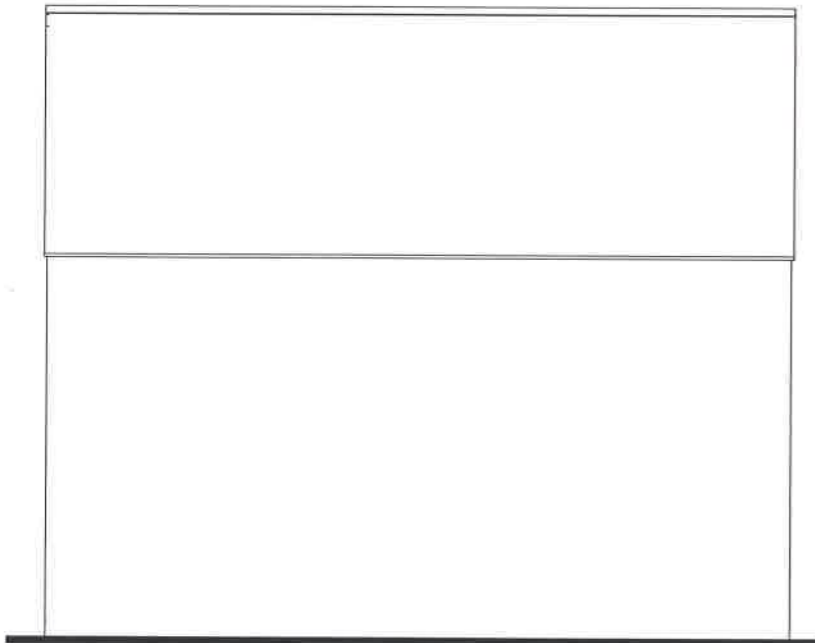

Rear Elevation

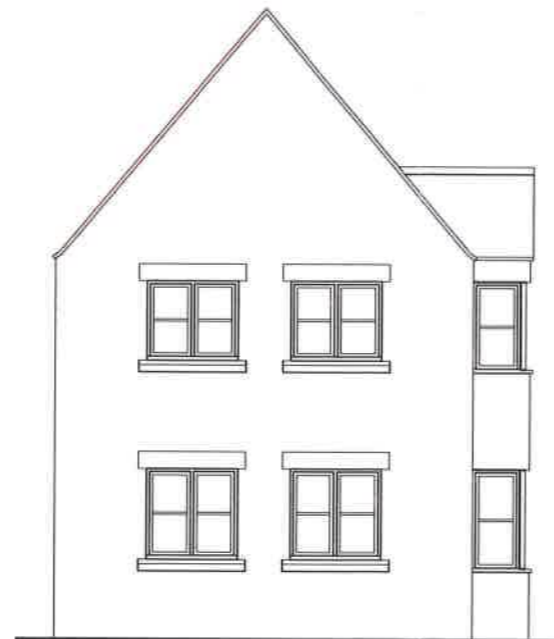

Side Elevation (side street)

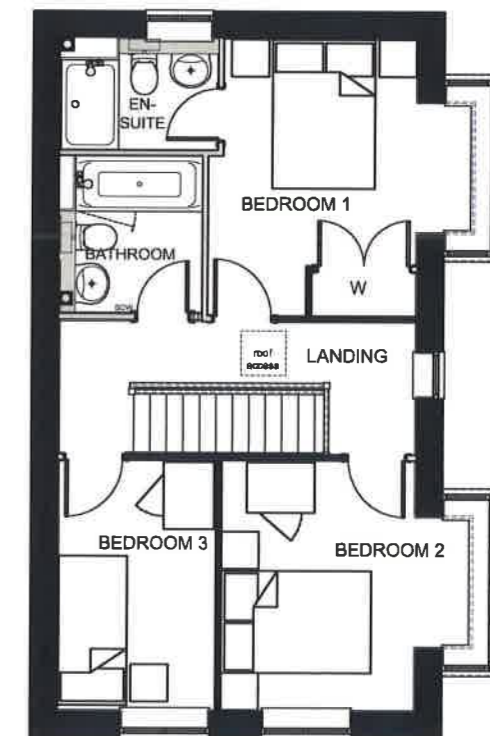

First Floor Plan

15 / 0 1 7 7 7 REM

Notes:

Use written dimensions only.
Any discrepancy or suggested modification is to be reported to Bovis Homes Ltd. This drawing is the copyright of Bovis Homes Ltd.

Rev:

A. Rear Elevation added. SM
B. Plot numbers changed based on re-plan after comments from CDC on 13.07.15
SM 17.08.15

Project: Longford Park, Banbury Phase 3

Drawing Title: P303H – Plan Elevation 1 (B)

Drawn By: SM Checked: – Date: 04/15 Scale: 1:100@A3



Refer to streetscenes / materials plan for elevational treatment and entry style


PLOT 946,951




Front Elevation




Side Elevation (garden)

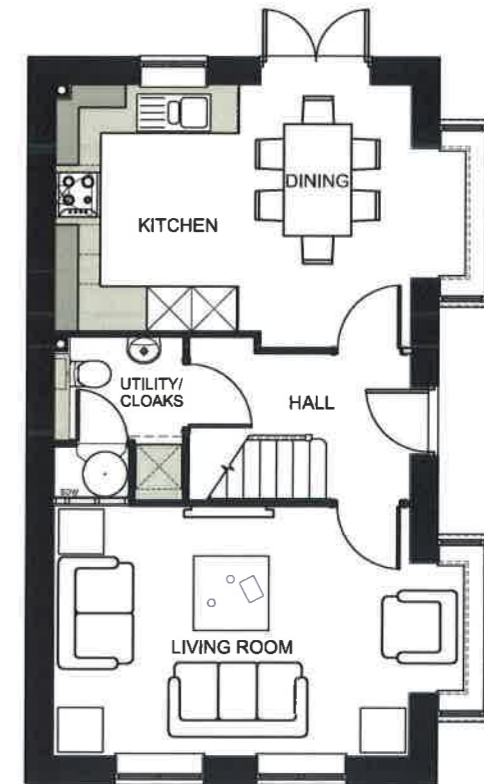


Ground Floor Plan

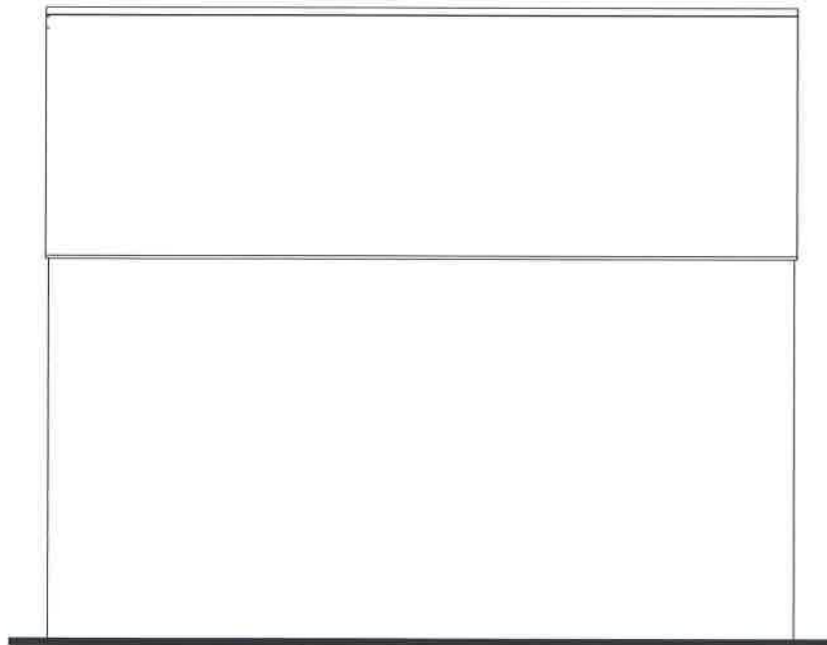

Rear Elevation

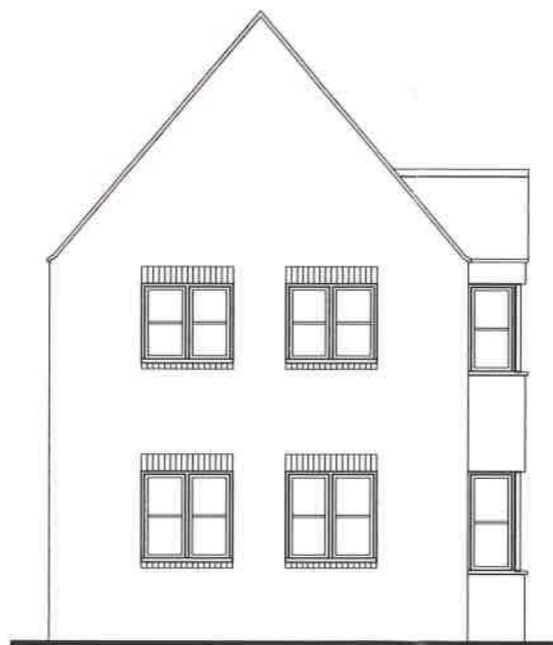

Side Elevation (side street)

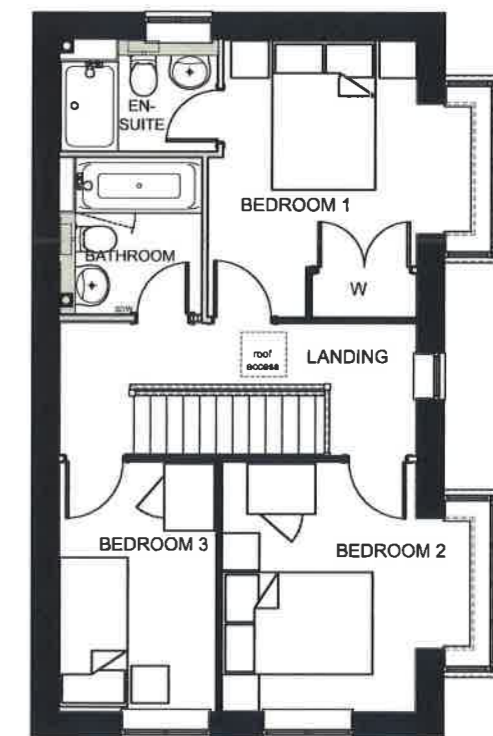

First Floor Plan

15 / 0 1777 REM

Notes:

Use written dimensions only.
Any discrepancy or suggested modification is to be reported to Bovis Homes Ltd. This drawing is the copyright of Bovis Homes Ltd.

Rev:

A. Rear Elevation added. SM
B. Layer changed to show front door. SM
C. Plot numbers changed based on re-plan after comments from CDC on 13.07.15
SM 17.08.15

Project: Longford Park, Banbury Phase 3


Drawing Title: P303H – Plan Elevation 2 (C)

Drawn By: SM Checked: – Date: 04/15 Scale: 1:100@A3




Refer to streetscenes / materials plan for elevational treatment and entry style


PLOTS 1011,1012 ,1013

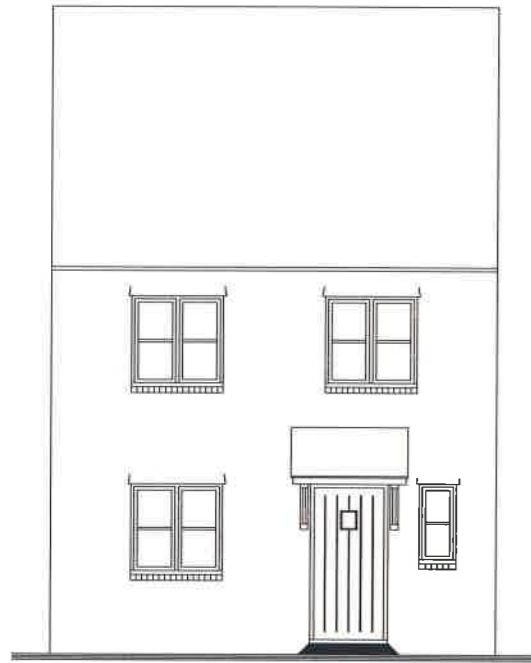


Front Elevation

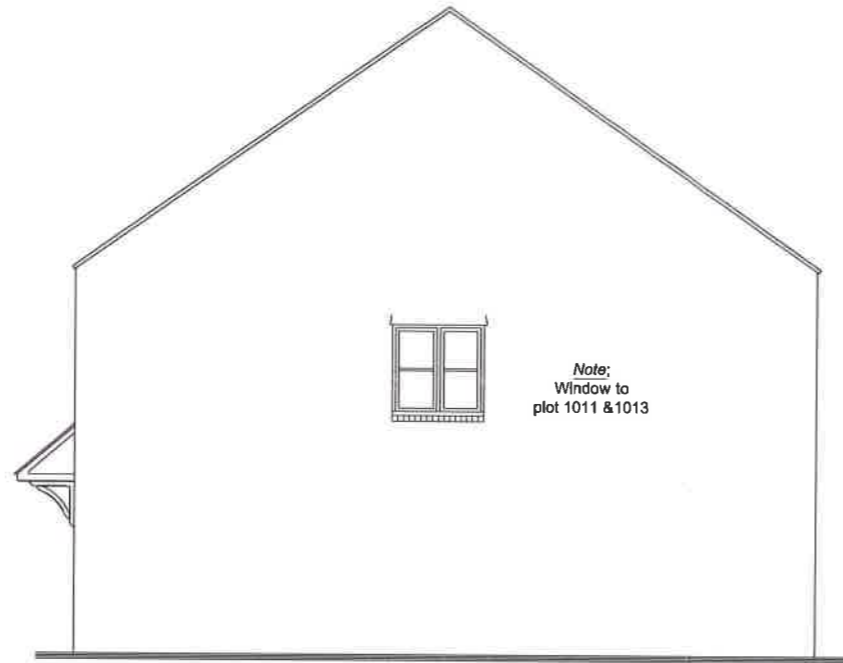


Side Elevation

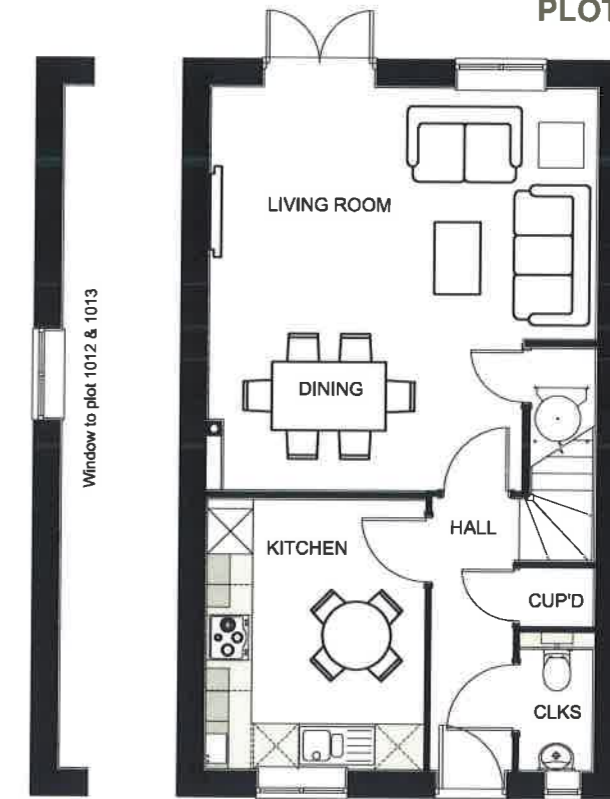


Ground Floor Plan

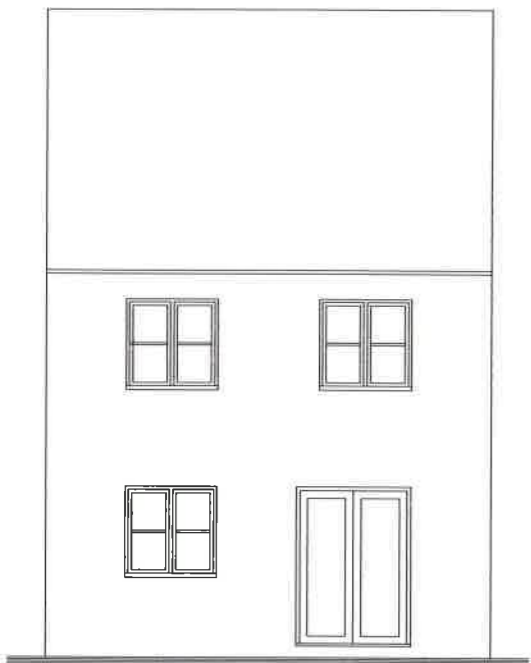

Rear Elevation

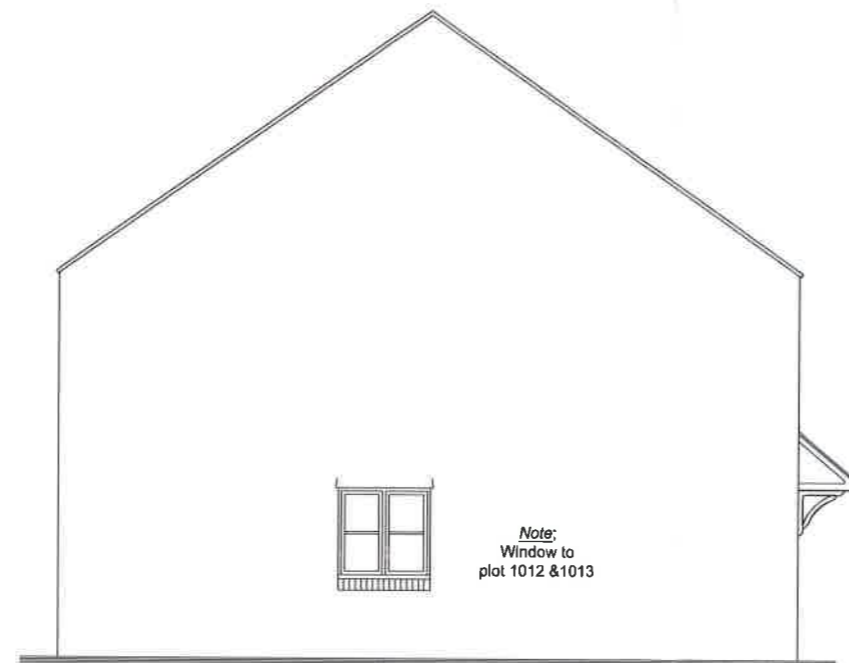

Side Elevation

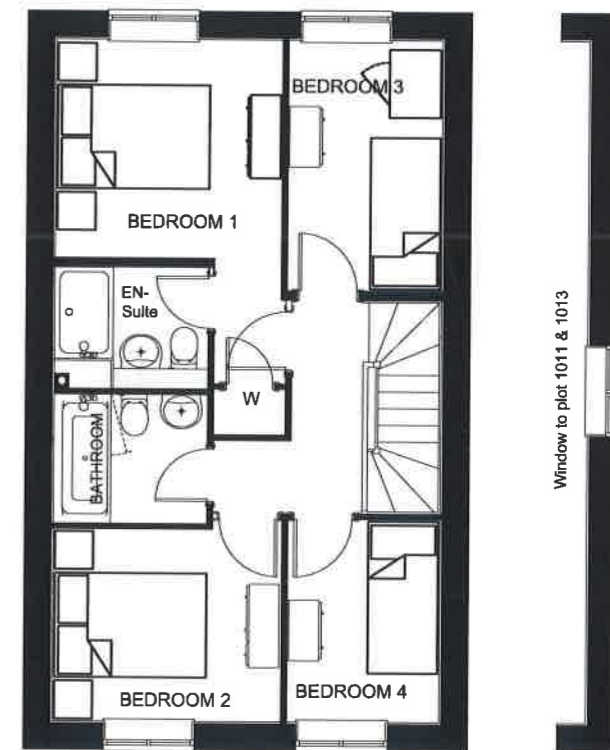

First Floor Plan

15 / 0 1777 REM

Notes:

Use written dimensions only.
Any discrepancy or suggested modification is to be reported to Bovis Homes Ltd. This drawing is the copyright of Bovis Homes Ltd.

Rev:

A, Render heads added to replace brick. Ground floor window on front elevation size increased to match first floor windows. Cloakroom window moved to even up gap between door and wall. SM 17.08.15

Project: Longford Park, Banbury Phase 3


Drawing Title: P401A – Plan Elevation 1 (A)

Drawn By: SM Checked: – Date: 04/15 Scale: 1:100@A3




Refer to streetscenes / materials plan for elevational treatment and entry style


PLOTS 942,964,978,1020

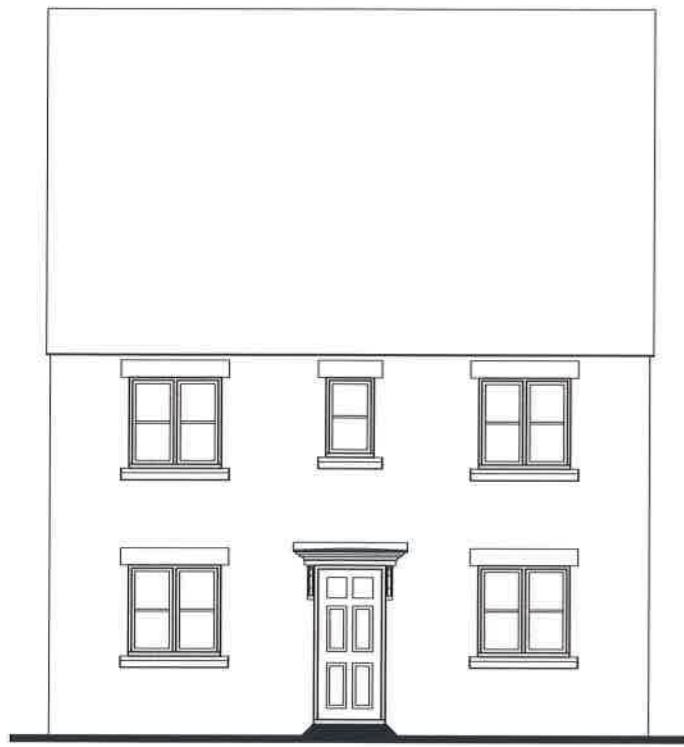


Front Elevation

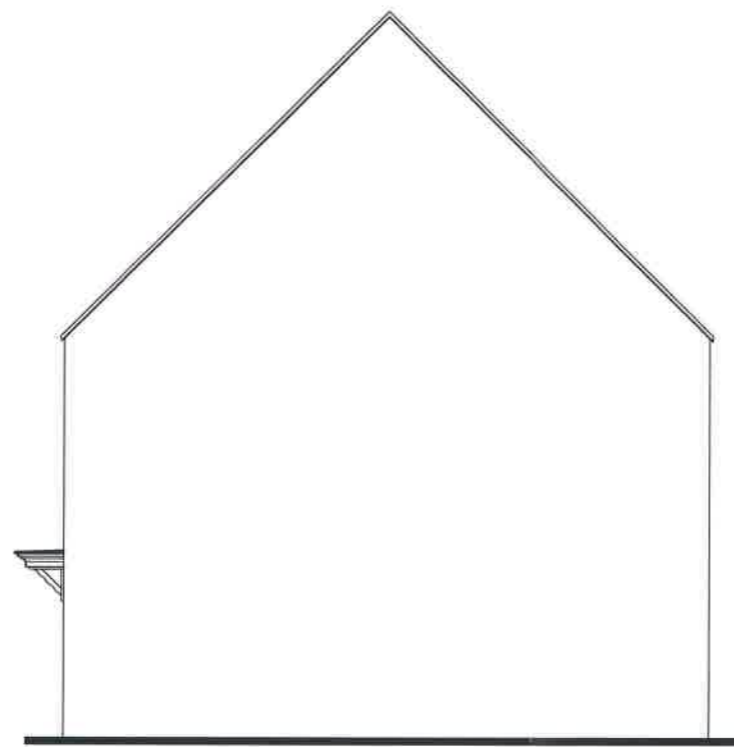


Side Elevation

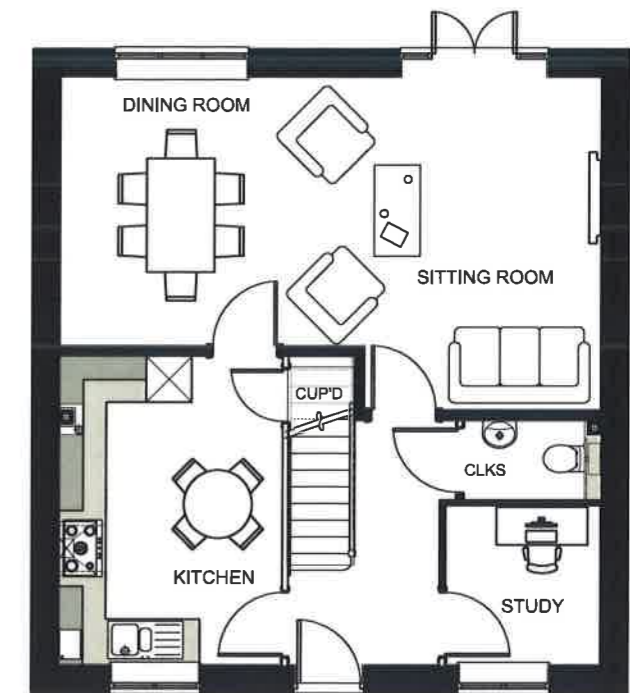

Ground Floor Plan

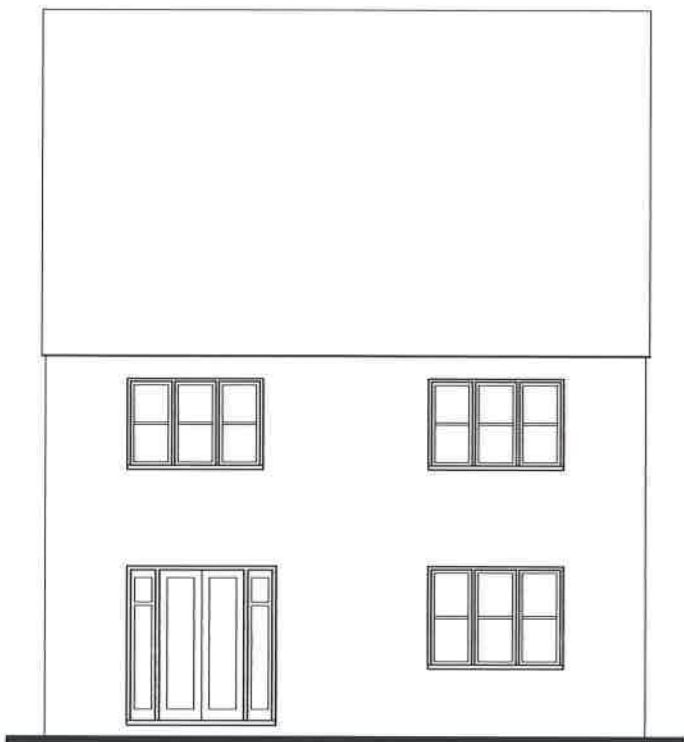


Rear Elevation

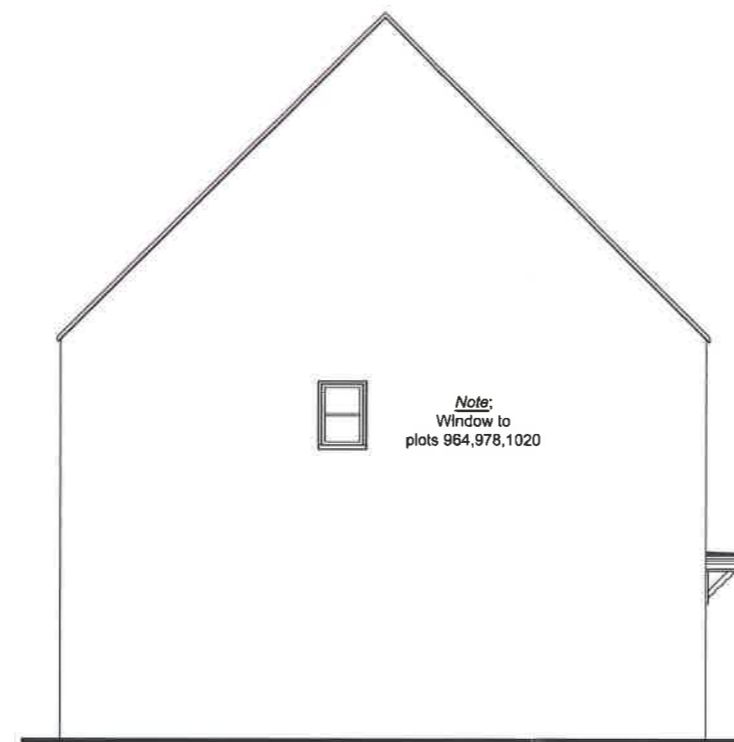

Side Elevation

Note:
Window to
plots 964,978,1020

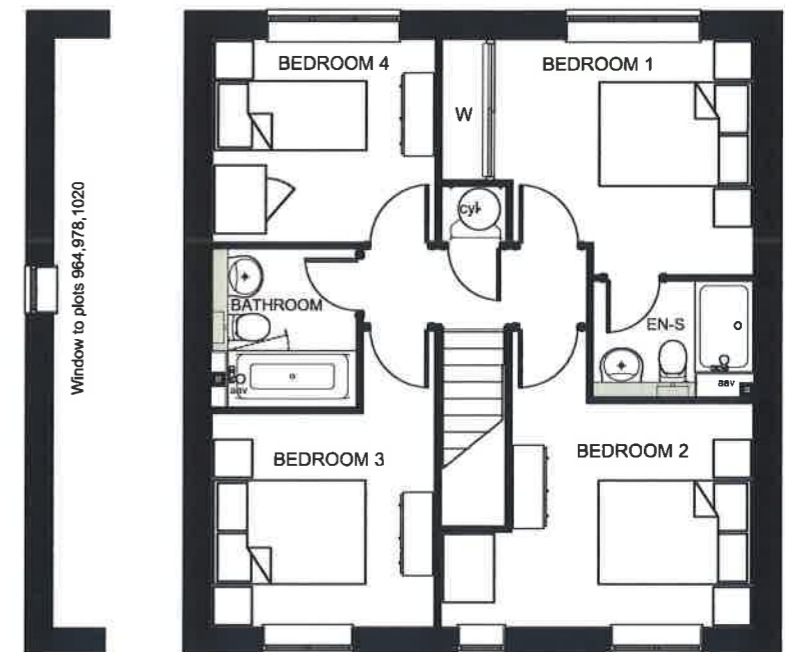

First Floor Plan

15 / 0 1777 REM

Notes:
Use written dimensions only.
Any discrepancy or suggested modification is to be reported to Bovis Homes Ltd. This drawing is the copyright of Bovis Homes Ltd.

Rev:
A. Window position floor plan amended to match elevation. SM
B. Plot numbers changed based on re-plan after comments from CDC on 13.07.15
SM 17.08.15

Project: Longford Park, Banbury Phase 3


Drawing Title: P402A – Plan Elevation 1 (B)

Drawn By: SM Checked:NG Date: 04/15 Scale: 1:100@A3




Refer to streetscenes / materials plan for elevational treatment and entry style


PLOTS 959

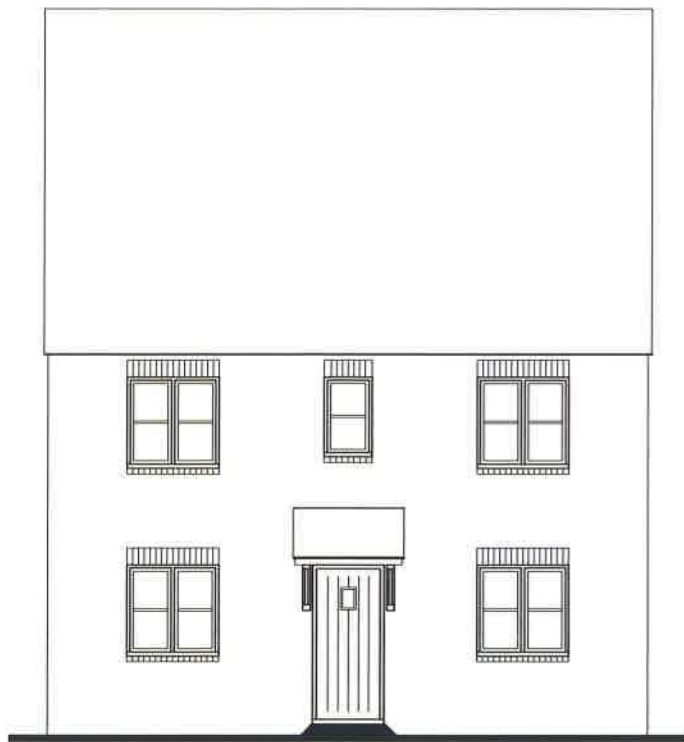


Front Elevation

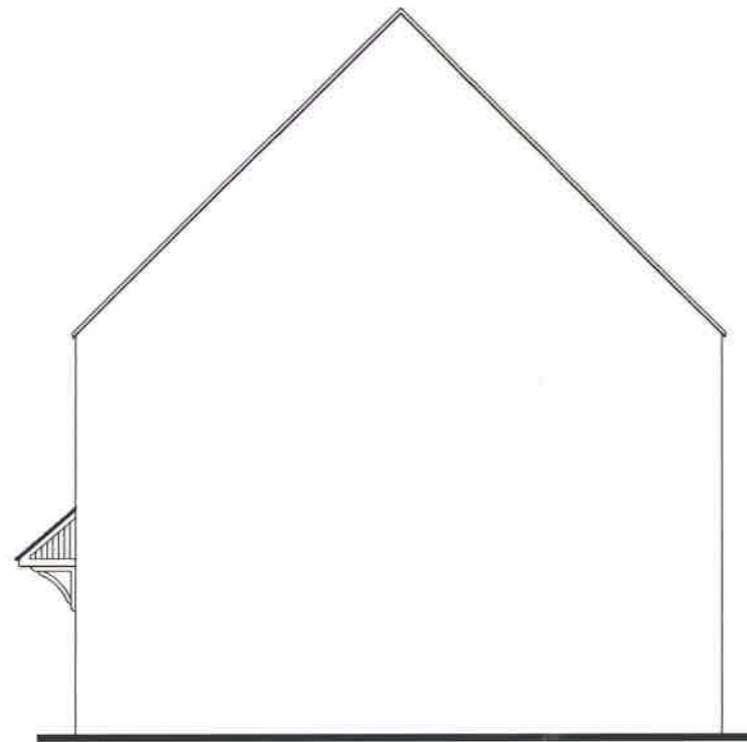


Side Elevation

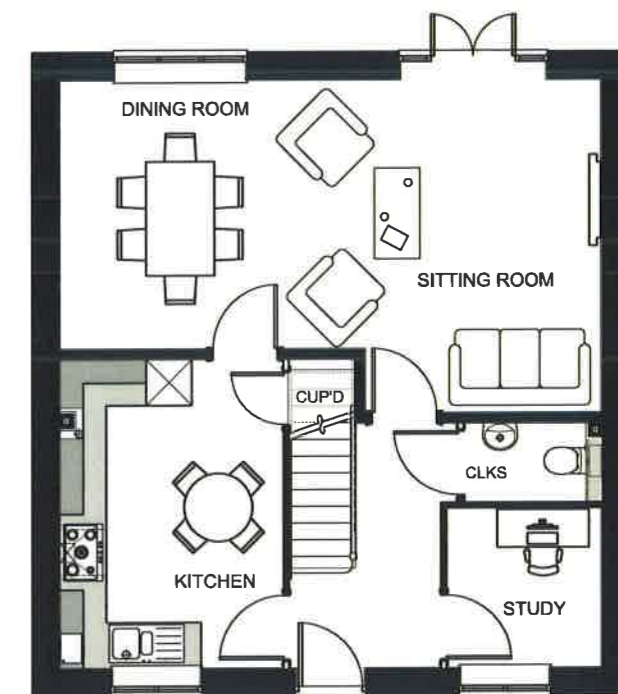


Ground Floor Plan

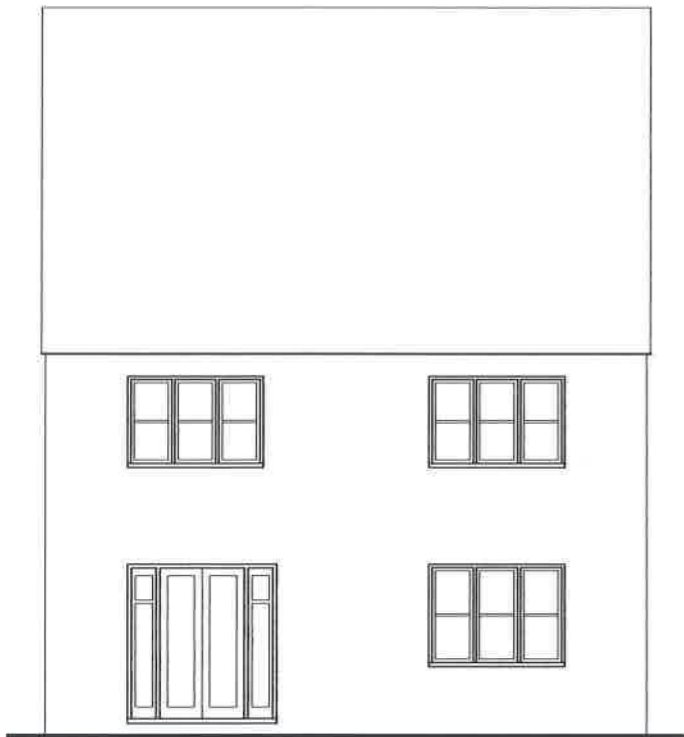

Rear Elevation

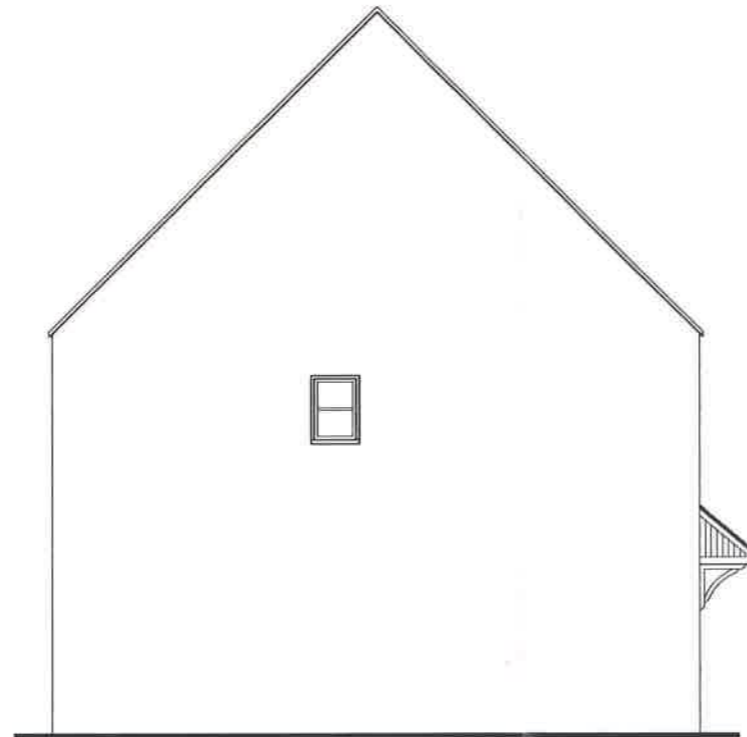

Side Elevation

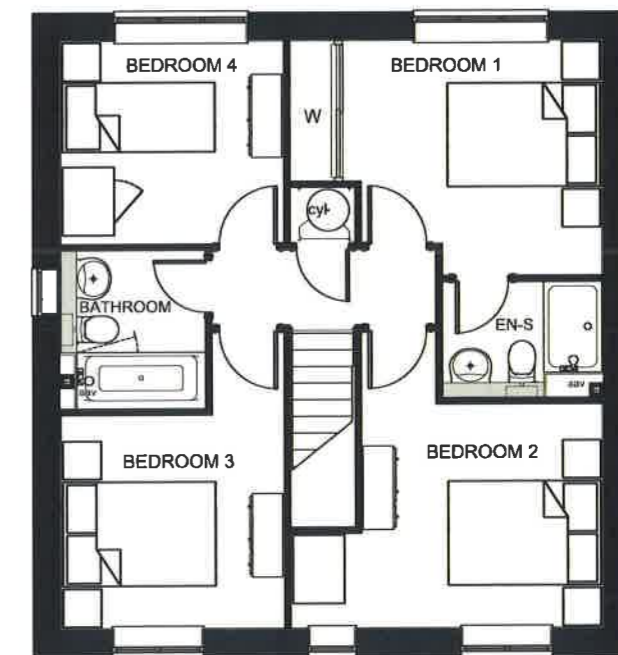

First Floor Plan

15 / 0 1777 REM

Notes:
Use written dimensions only.
Any discrepancy or suggested modification is to be reported to Bovis Homes Ltd. This drawing is the copyright of Bovis Homes Ltd.

Rev:
A. Window position floor plan amended to match elevation. SM
B. Plot numbers changed based on re-plan after comments from CDC on 13.07.15
SM 17.08.15

Project: Longford Park, Banbury Phase 3


Drawing Title: P402A – Plan Elevation 2 (B)

Drawn By: SM Checked: – Date: 04/15 Scale: 1:100@A3




Refer to streetscenes / materials plan for elevational treatment and entry style


PLOTS 977

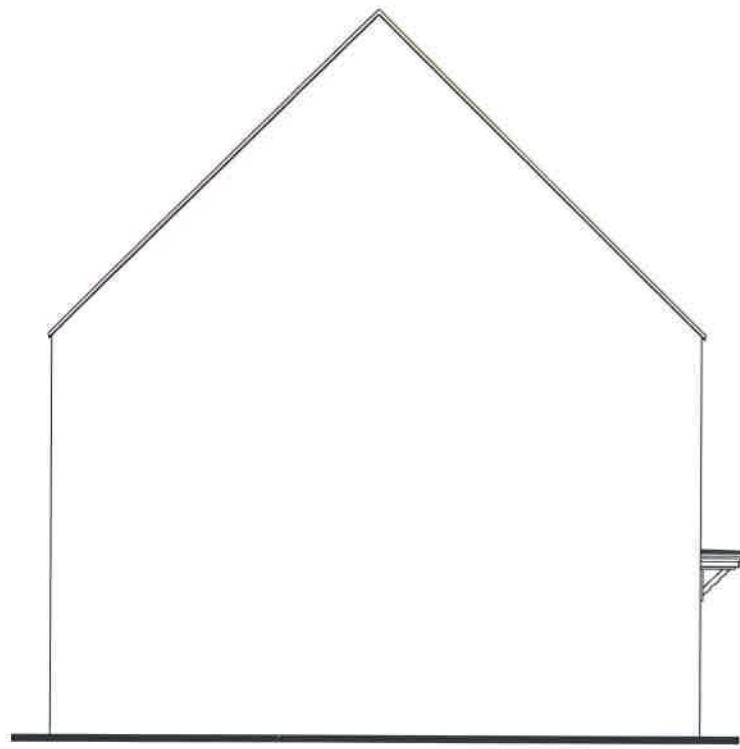


Front Elevation

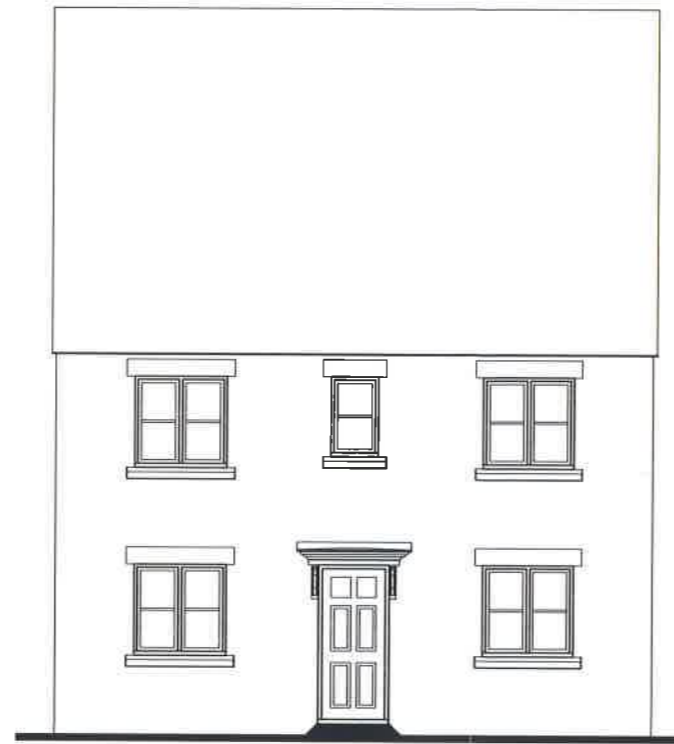

Side Elevation

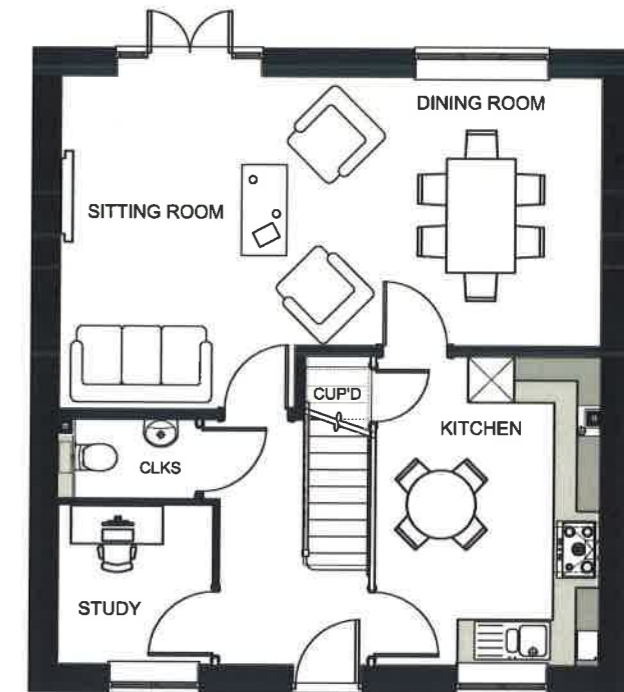


Ground Floor Plan

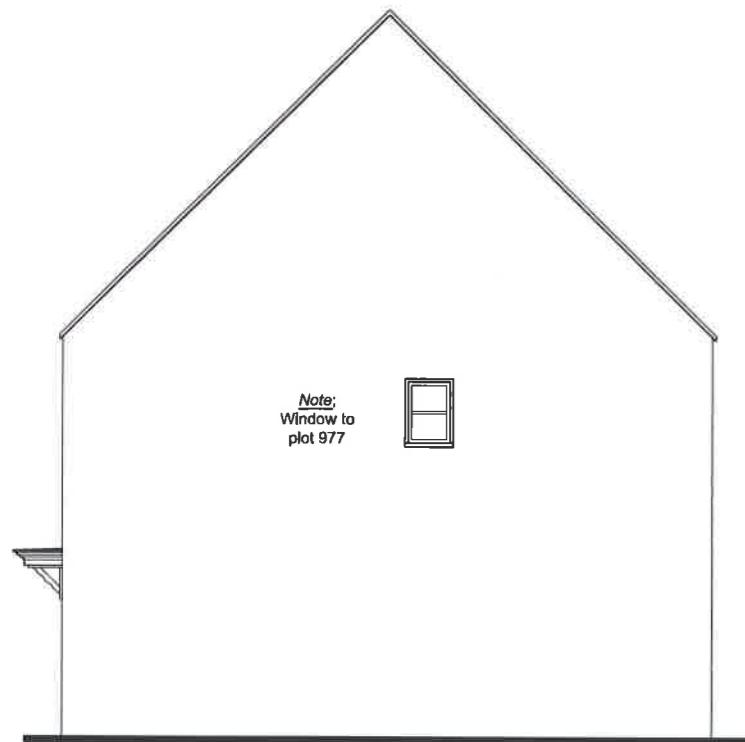


Rear Elevation

Note:
Window to
plot 977

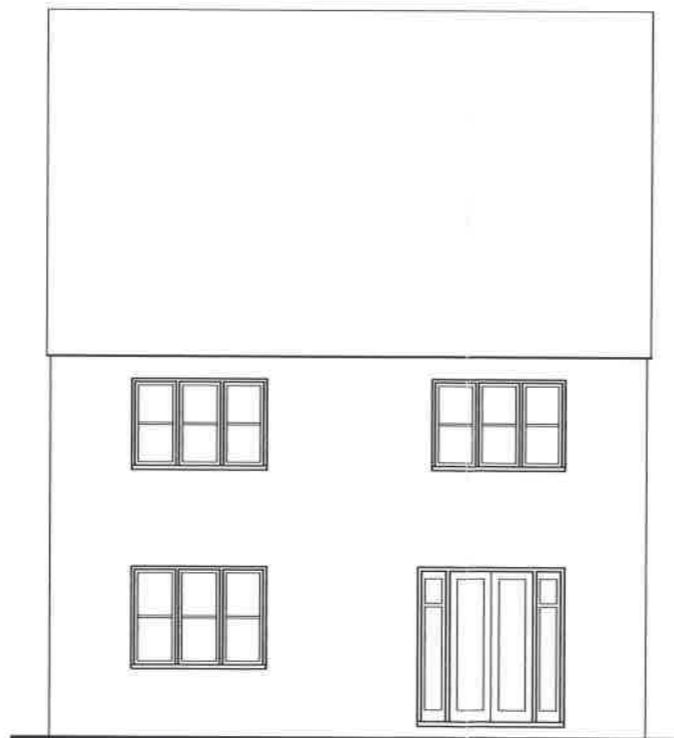

Side Elevation

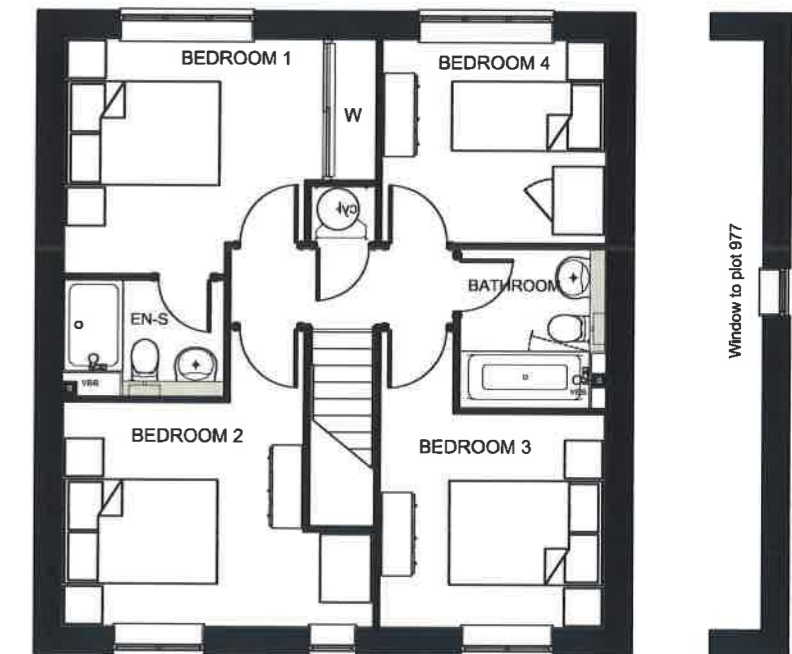

First Floor Plan

Window to plot 977

15 / 0 1777 REM

Notes:

Use written dimensions only.
Any discrepancy or suggested modification is to be reported to Bovis Homes Ltd. This drawing is the copyright of Bovis Homes Ltd.

Rev:

A. Window position floor plan amended to match elevation. SM
B. Plot numbers changed based on re-plan after comments from CDC on 13.07.15
SM 17.08.15

Project: Longford Park, Banbury Phase 3

Drawing Title: P402H – Plan Elevation 1 (B)

Drawn By: SM Checked: – Date: 04/15 Scale: 1:100@A3



Refer to streetscenes / materials plan for elevational treatment and entry style

PLOTS 984,1022



Front Elevation



Side Elevation




Ground Floor Plan



Rear Elevation



Side Elevation

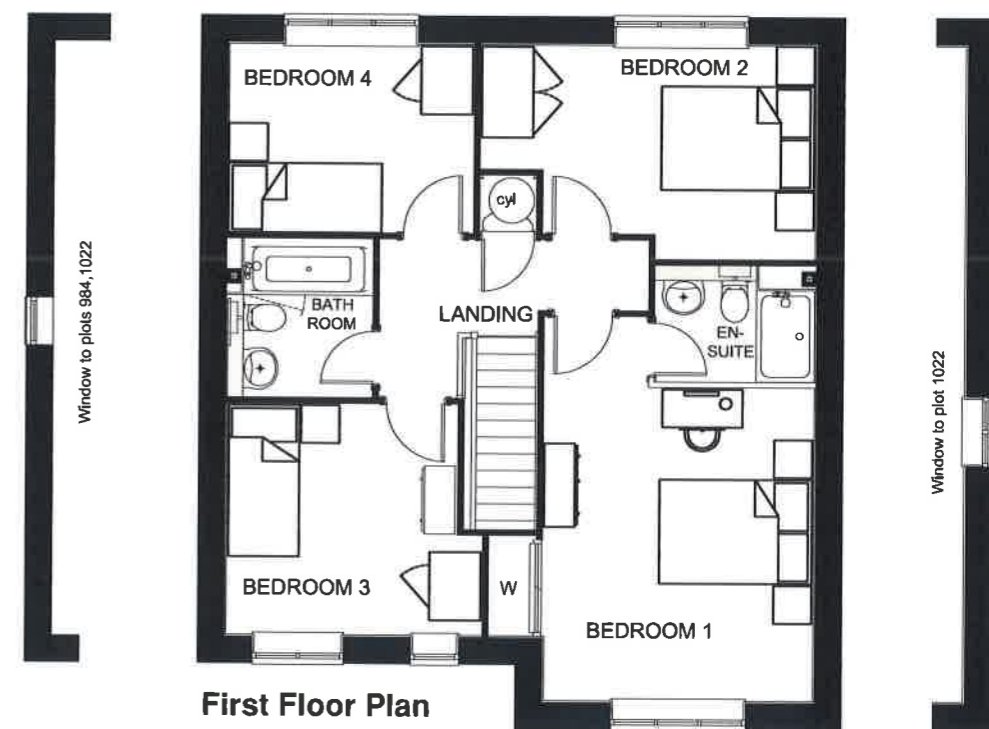

First Floor Plan

15 / 0 1777 REM

Notes:

Use written dimensions only.
Any discrepancy or suggested modification is to be reported to Bovis Homes Ltd. This drawing is the copyright of Bovis Homes Ltd.

Rev:

A. Plot numbers changed based on re-plan after comments from CDC on 13.07.15
SM 17.08.15

Project: Longford Park, Banbury Phase 3

Drawing Title: P404A - Plan Elevation 1 (A)

Drawn By: SM Checked: NG Date: 04/15 Scale: 1:100@A3




Refer to streetscenes / materials plan for elevational treatment and entry style


PLOTS 919,925,934




Front Elevation

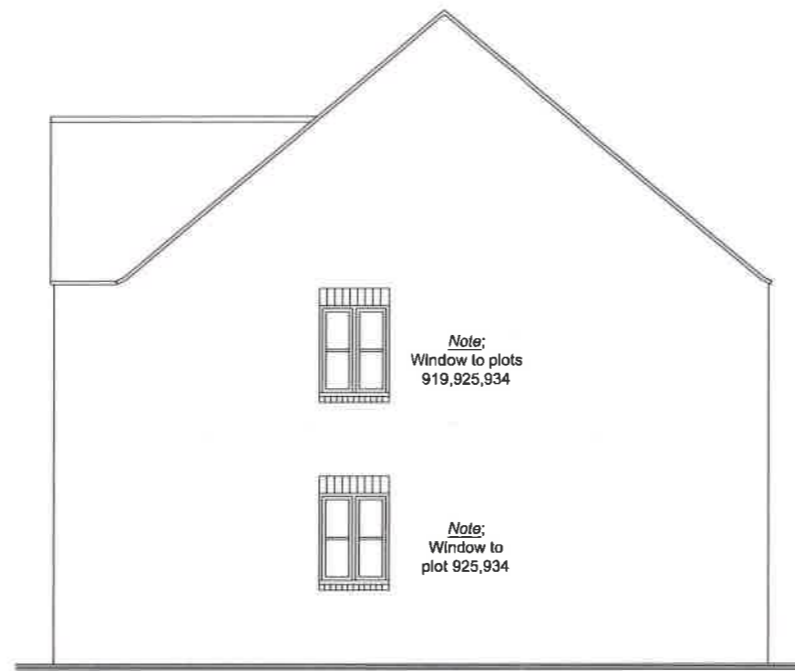


Side Elevation

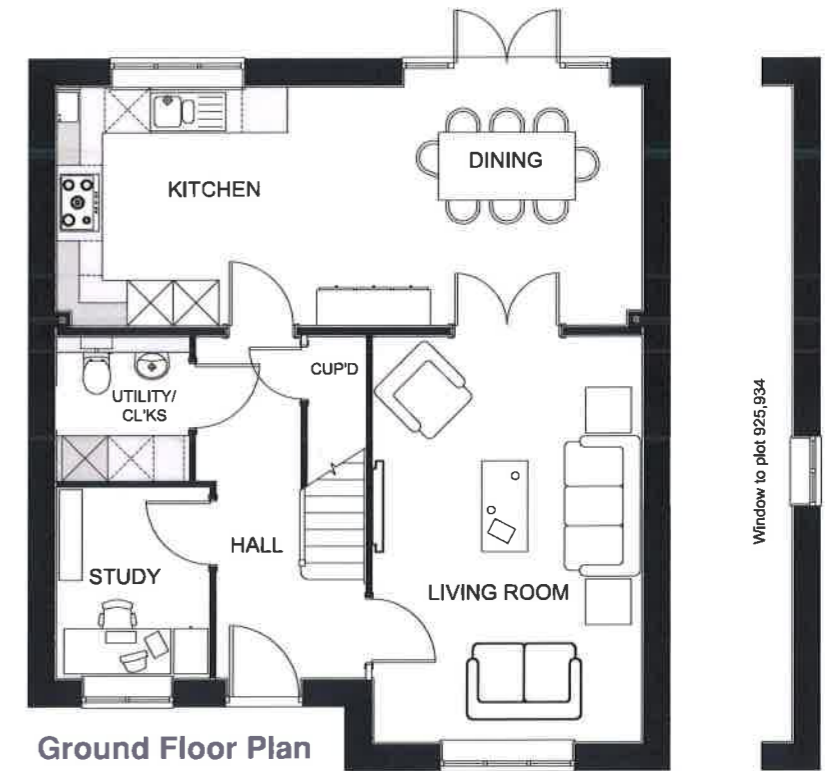


Ground Floor Plan

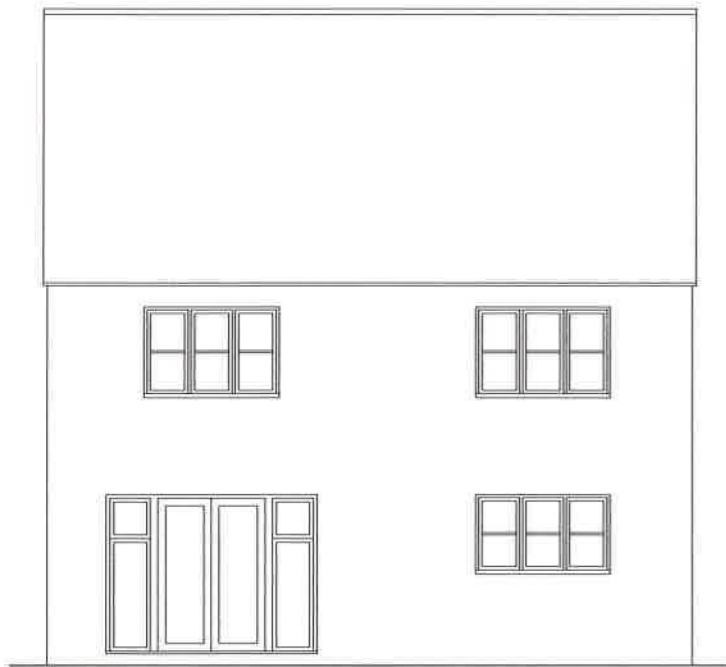

Rear Elevation

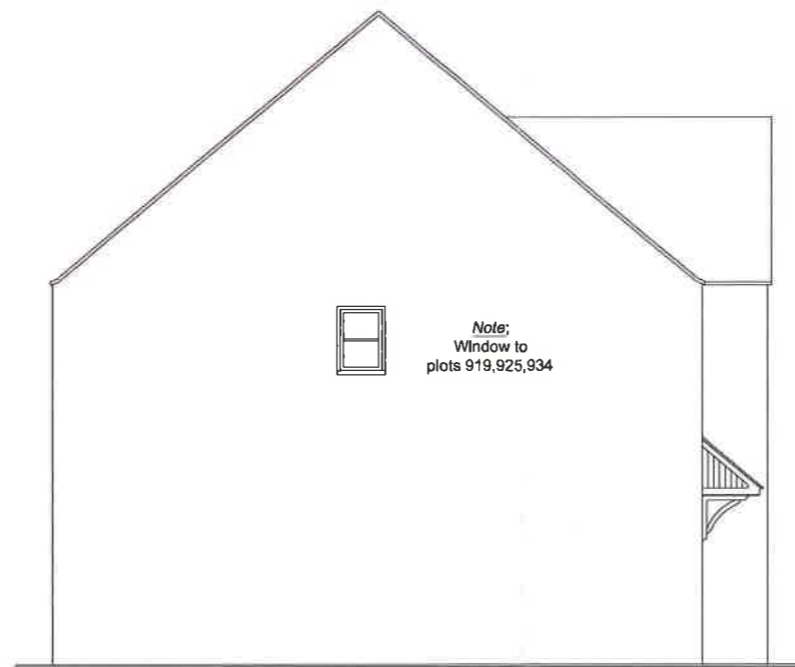

Side Elevation

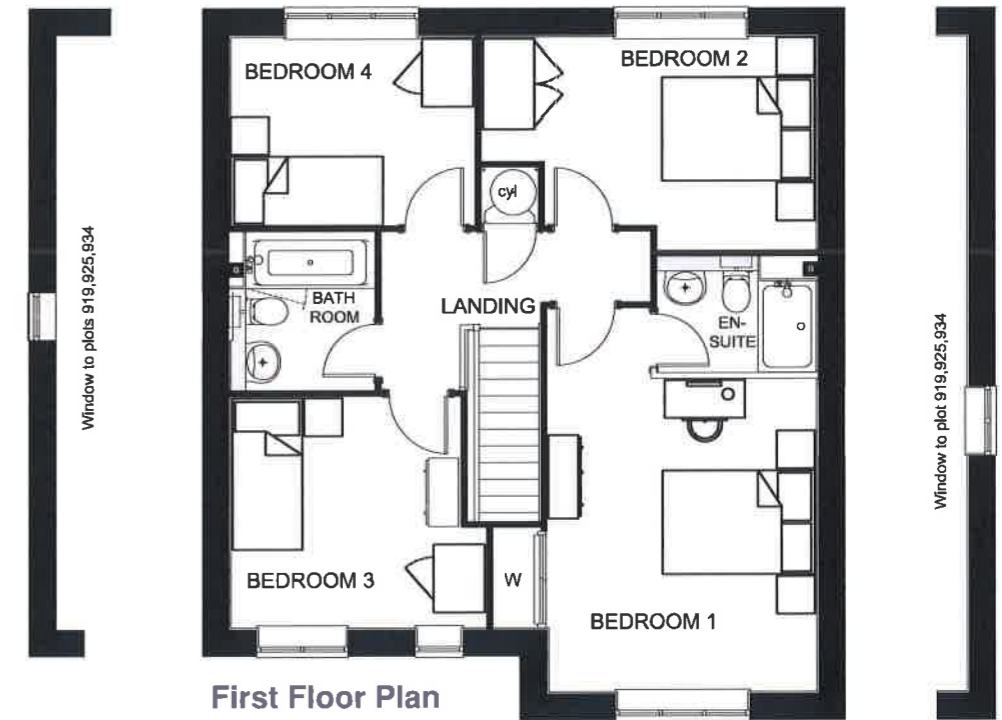

First Floor Plan

15 / 0 1777 REM

Notes:
Use written dimensions only.
Any discrepancy or suggested modification is to be reported to Bovis Homes Ltd. This drawing is the copyright of Bovis Homes Ltd.

Rev:
A. Plot numbers changed based on re-plan after comments from CDC on 13.07.15 SM 17.08.15
B. Plot Numbers corrected. 13.10.15 SM

Project: Longford Park, Banbury Phase 3
Drawing Title: P404A – Plan Elevation 2 (B)
Drawn By: SM Checked: – Date: 04/15 Scale: 1:100@A3




Refer to streetscenes / materials plan for elevational treatment and entry style


PLOT 994



Front Elevation

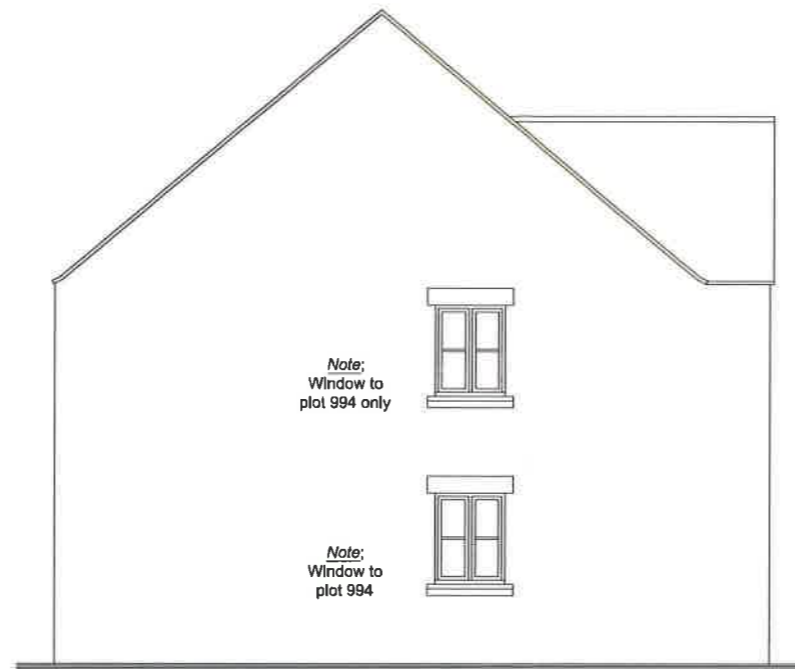


Side Elevation

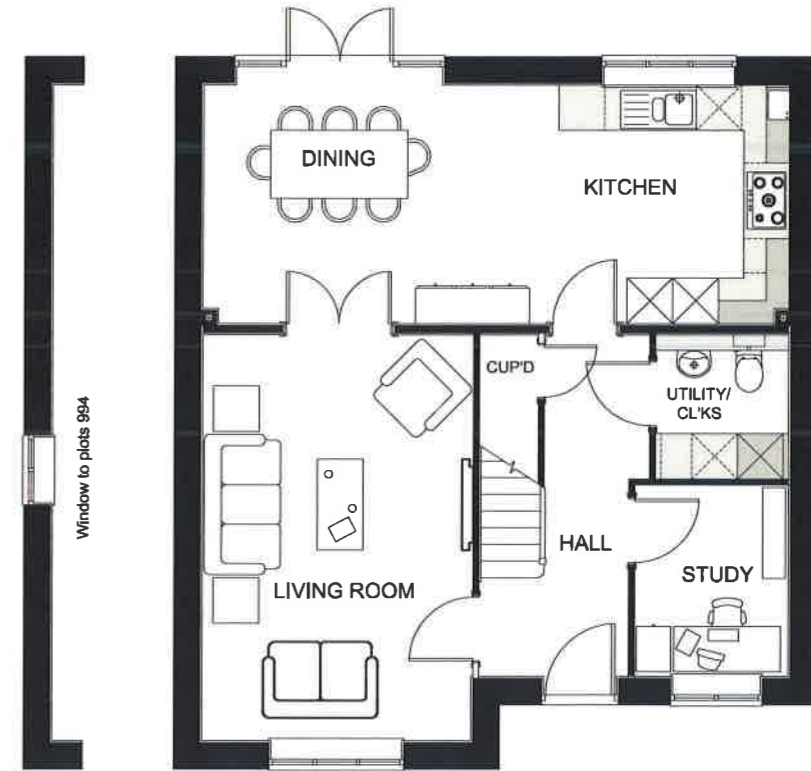


Ground Floor Plan



Rear Elevation

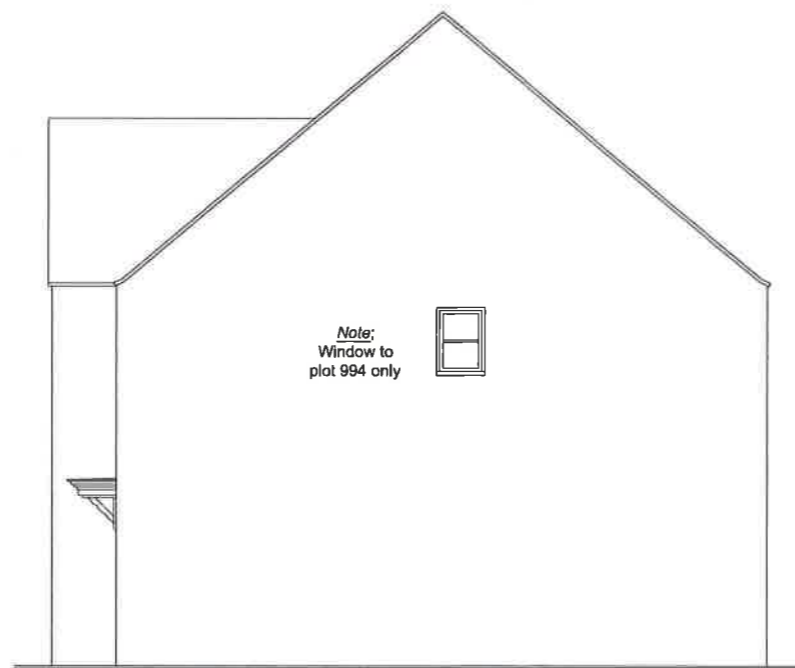

Side Elevation

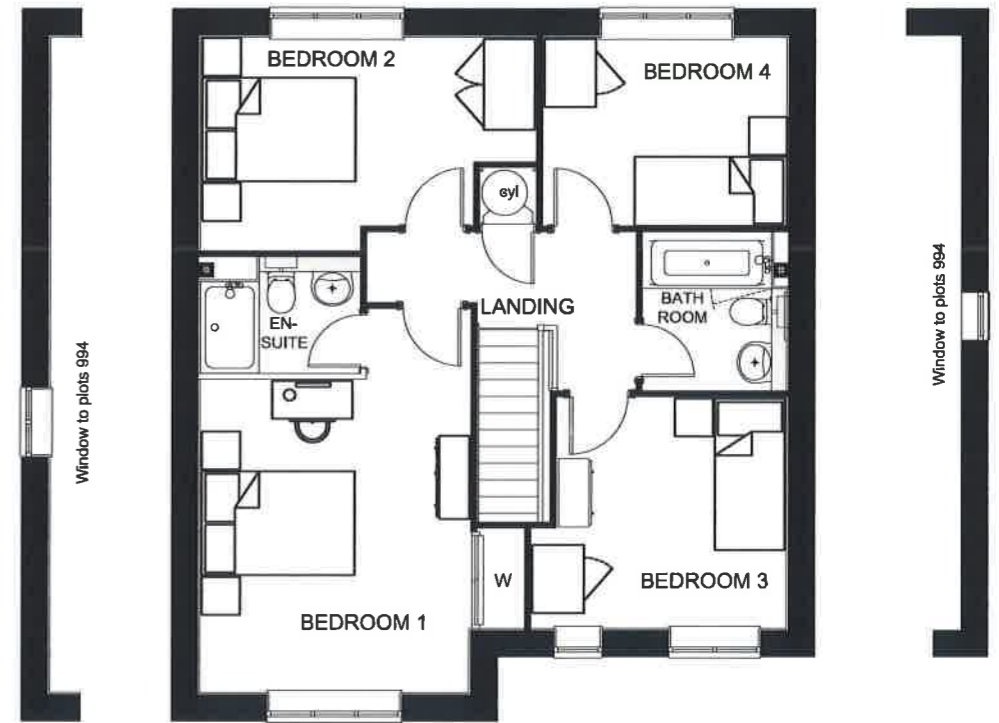

First Floor Plan

15 / 0 1 7 7 7 REM

Notes:
Use written dimensions only.
Any discrepancy or suggested modification is to be reported to Bovis Homes Ltd. This drawing is the copyright of Bovis Homes Ltd.

Rev:
A. Plot numbers changed based on re-plan after comments from CDC on 13.07.15
SM 17.08.15

Project: Longford Park, Banbury Phase 3
Drawing Title: P404H – Plan Elevation 1 (A)
Drawn By: SM Checked:NG Date: 04/15 Scale: 1:100@A3




Refer to streetscenes / materials plan for elevational treatment and entry style



Front Elevation




Side Elevation

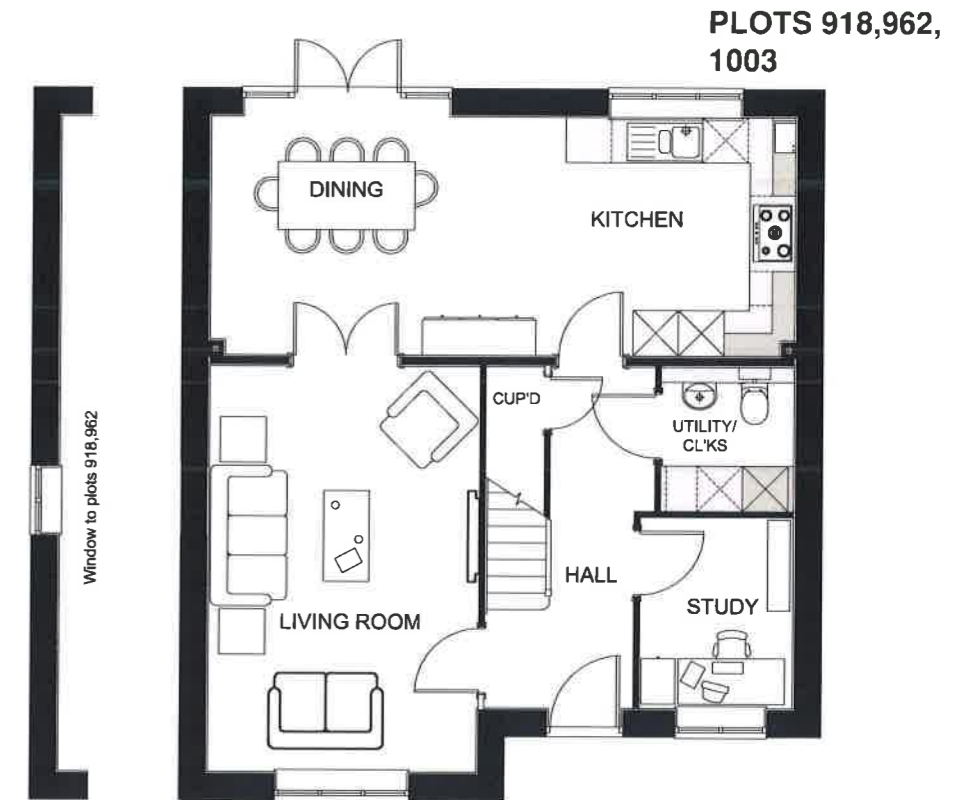


Ground Floor Plan



Rear Elevation

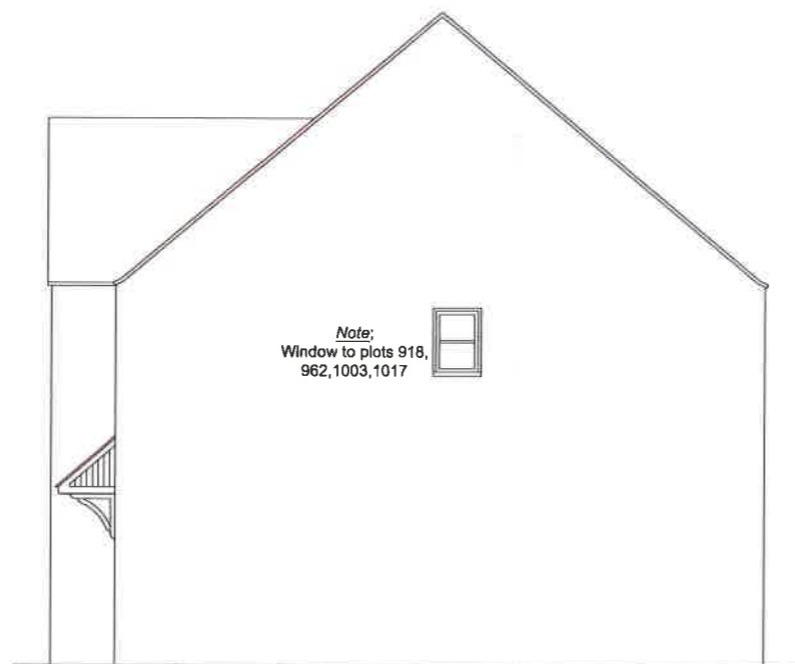

Side Elevation

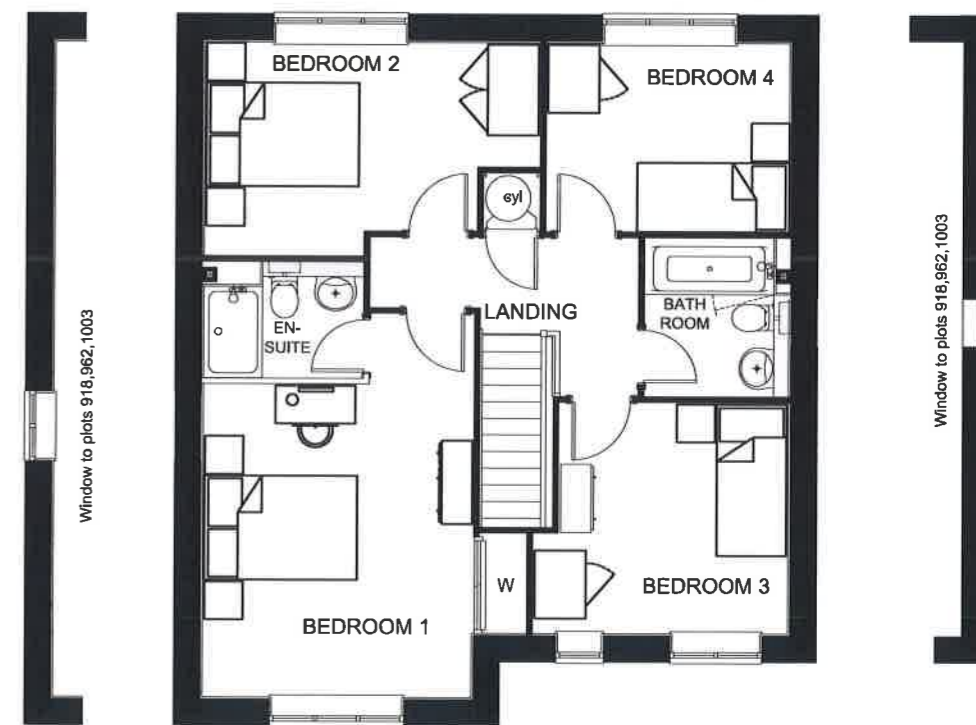

First Floor Plan

15 / 0 1777 REM

Notes:

Use written dimensions only.
Any discrepancy or suggested modification is to be reported to Bovis Homes Ltd. This drawing is the copyright of Bovis Homes Ltd.

Rev:

A. Plot numbers changed based on re-plan after comments from CDC on 13.07.15 SM 17.08.15
B. Plot numbers corrected, 13.10.15 SM

Project: Longford Park, Banbury Phase 3

Drawing Title: P404H – Plan Elevation 2 (B)

Drawn By: SM Checked:NG Date: 04/15 Scale: 1:100@A3




Refer to streetscenes / materials plan for elevational treatment and entry style


PLOT 926



Front Elevation

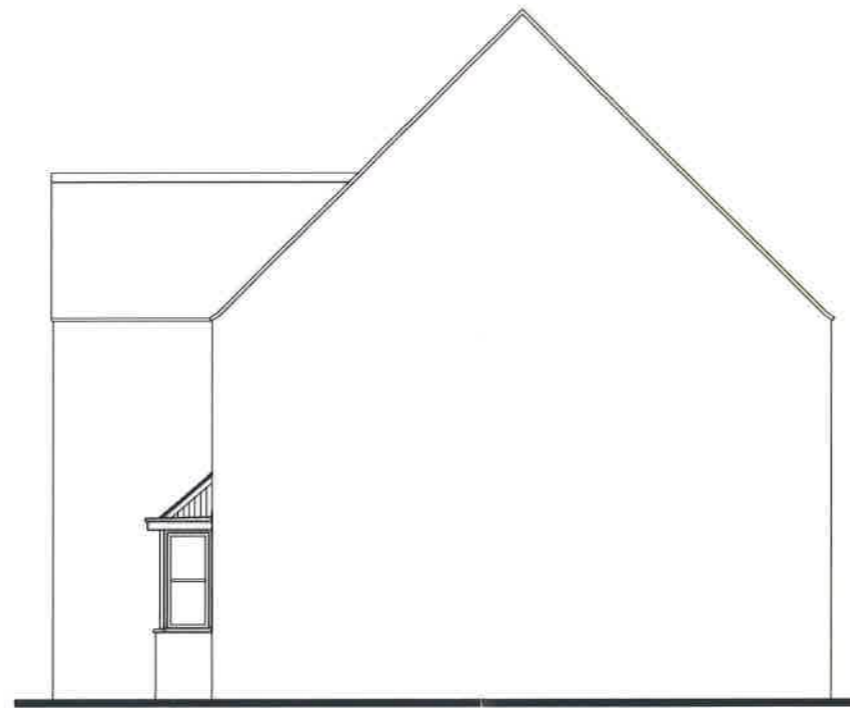


Side Elevation

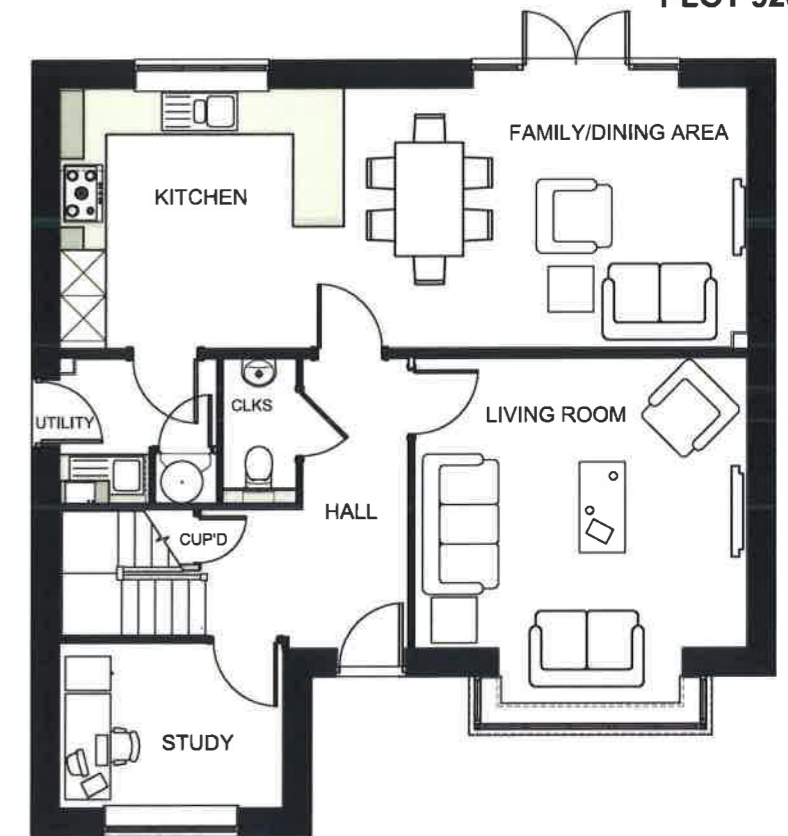


Ground Floor Plan



Rear Elevation

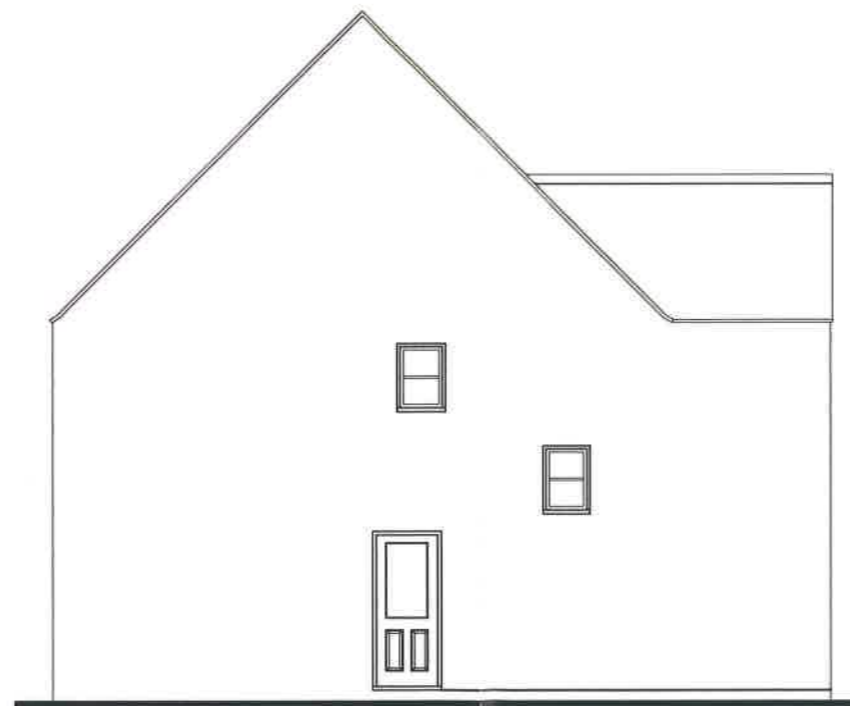

Side Elevation

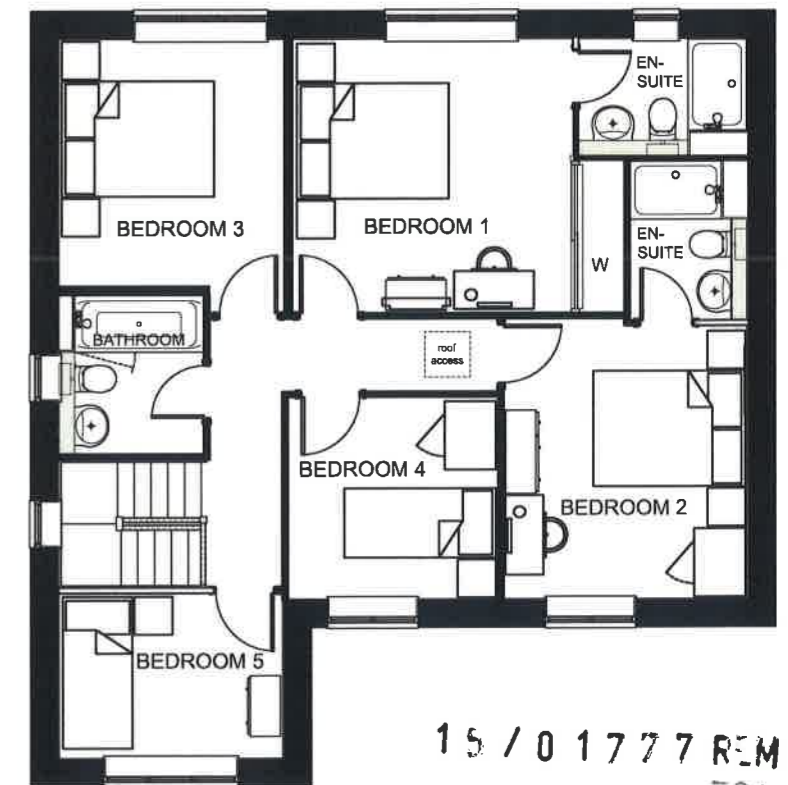

First Floor Plan

15 / 0 1777 REM

Notes:
Use written dimensions only.
Any discrepancy or suggested modification is to be reported to Bovis Homes Ltd. This drawing is the copyright of Bovis Homes Ltd.

Rev:
A. Window position floor plan amended to match elevation. SM
B. Stairwell window reduced in size and plot numbers changed based on re-plan after comments from CDC on 13.07.15 SM 17.08.15
C. Plot number corrected. 13.10.15 SM
D. Entrance Door Corrected 19.10.15 SM

Project: Longford Park, Banbury Phase 3

Drawing Title: P501A – Plan Elevation 2 (D)

Drawn By: SM Checked: – Date: 04/15 Scale: 1:100@A3




Refer to streetscenes / materials plan for elevational treatment and entry style


PLOTS 1018




Front Elevation

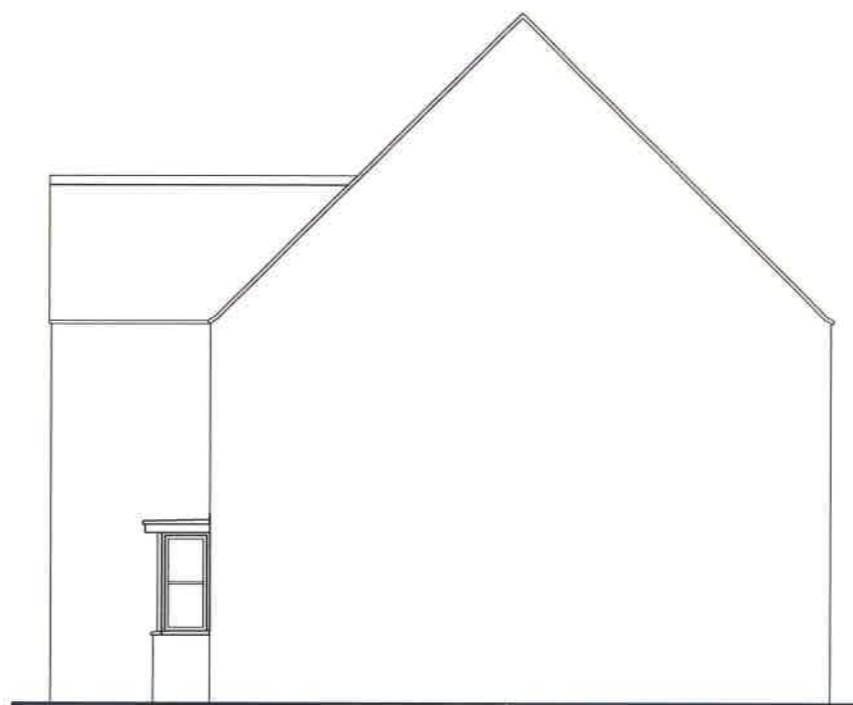


Side Elevation

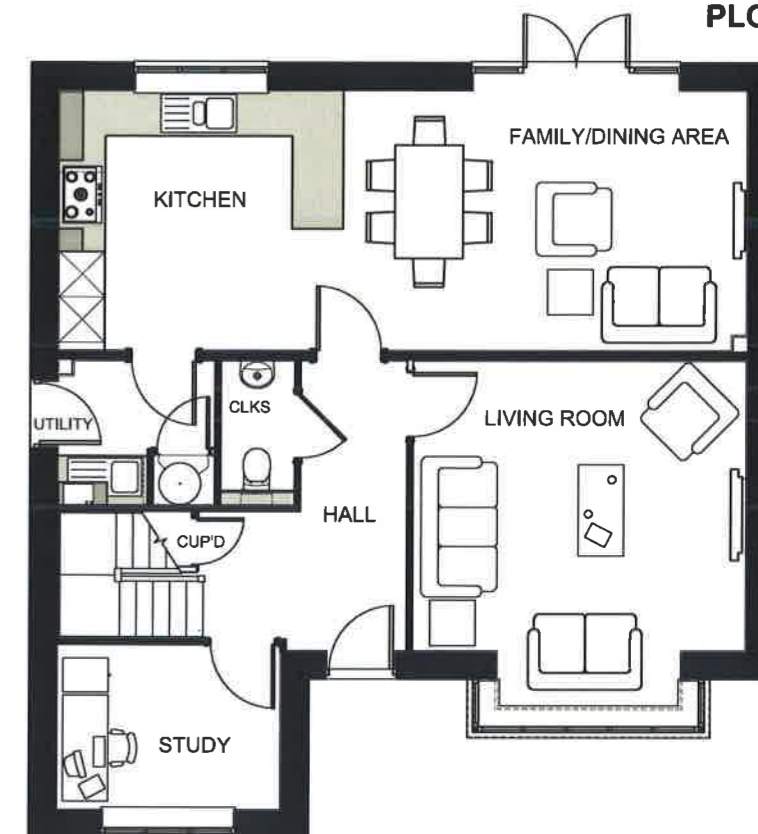


Ground Floor Plan

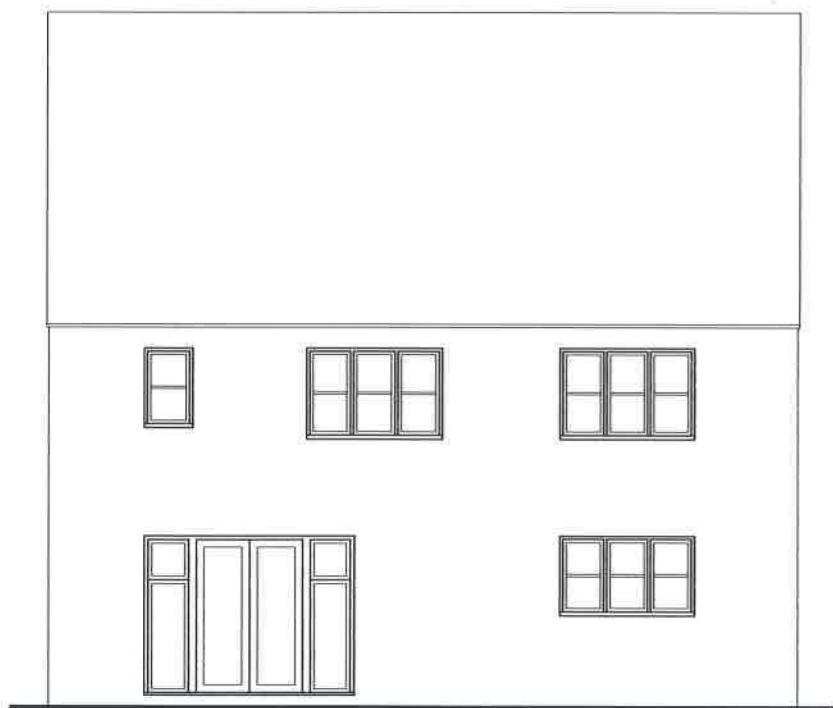

Rear Elevation

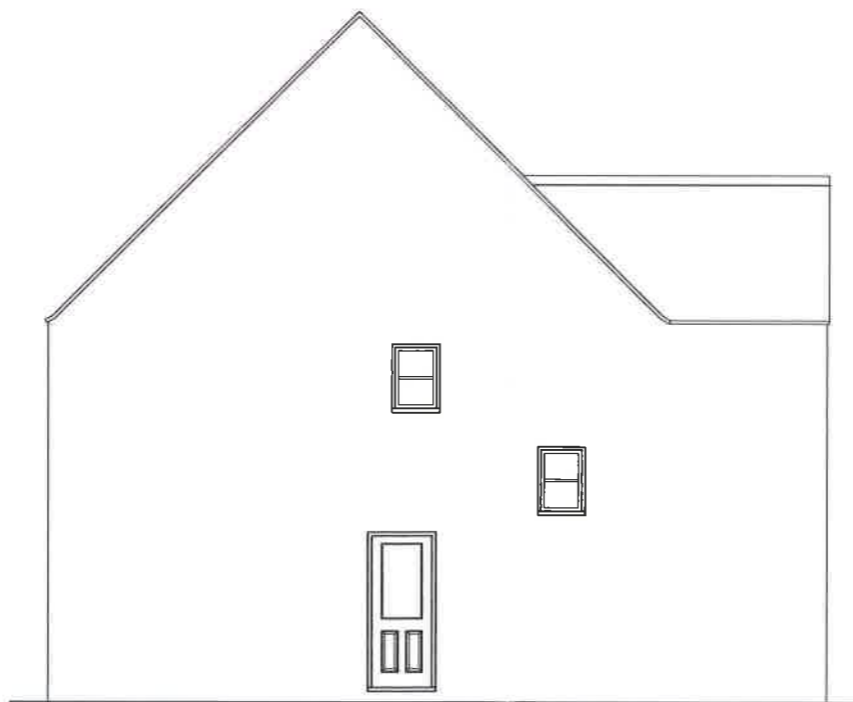

Side Elevation

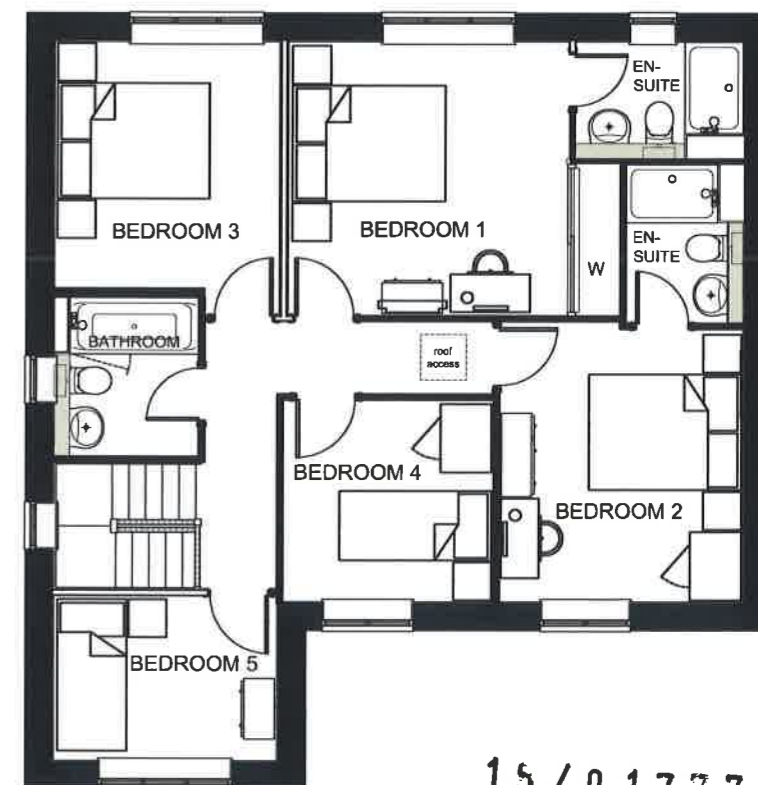

First Floor Plan

15 / 0 1777 REM

Notes:

Use written dimensions only.
Any discrepancy or suggested modification is to be reported to Bovis Homes Ltd. This drawing is the copyright of Bovis Homes Ltd.

Rev:

- A. Window position floor plan amended to match elevation. SM
- B. Stairwell window reduced in size. SM

Project: Longford Park, Banbury Phase 3


Drawing Title: P501A – Plan Elevation 1 (B)

Drawn By: SM Checked: NG Date: 04/15 Scale: 1:100@A3





Front Elevation

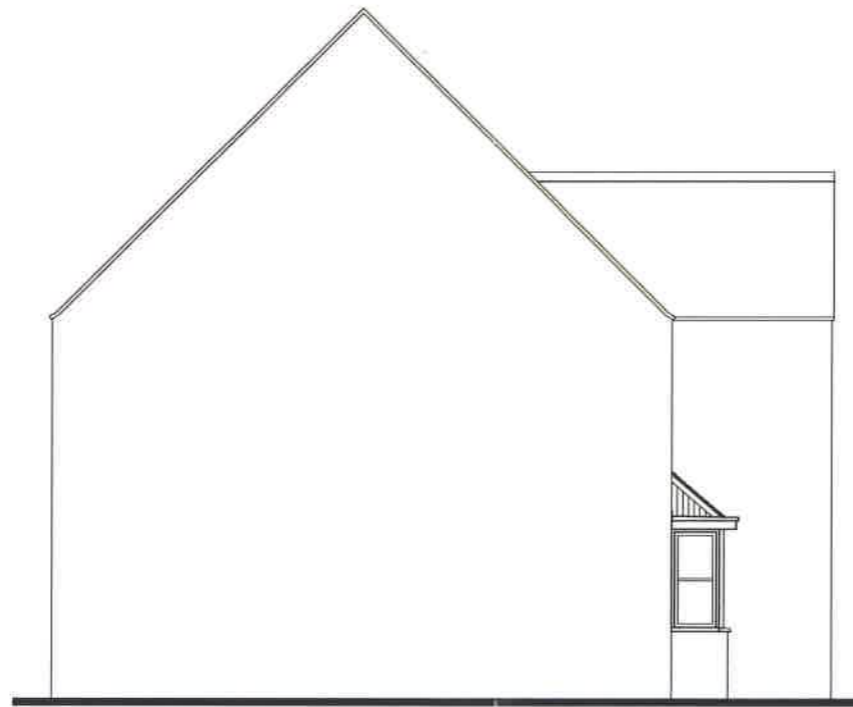


Side Elevation




Ground Floor Plan



Rear Elevation

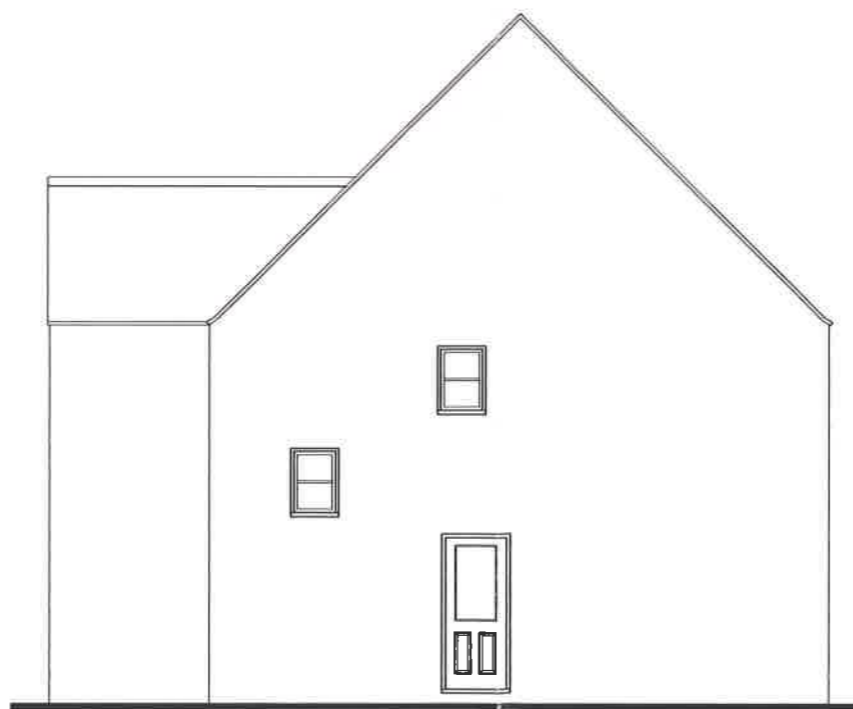

Side Elevation

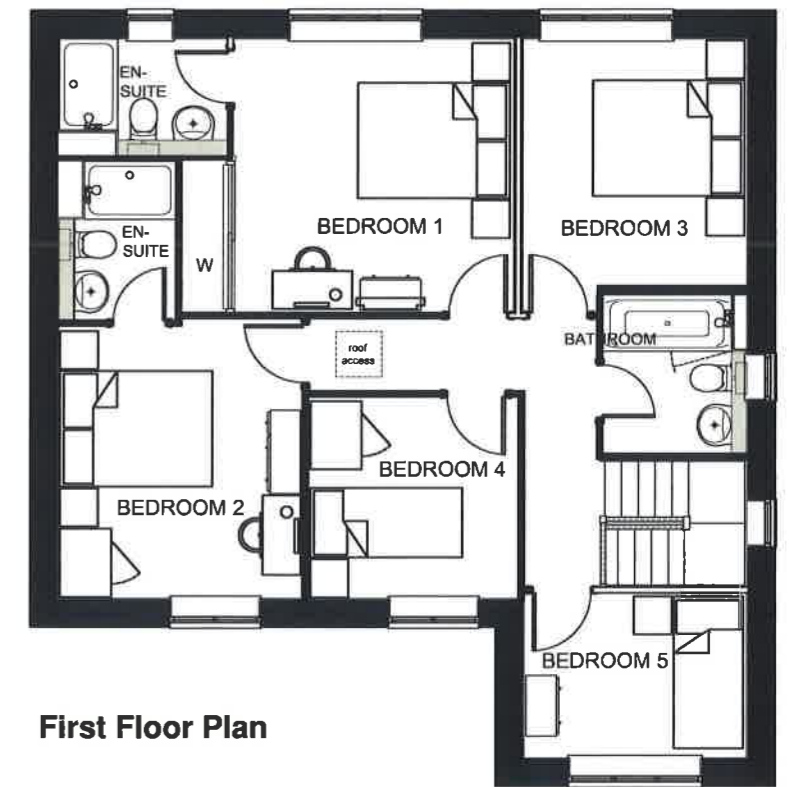

First Floor Plan

15 / 0 1777 REM

Notes:

Use written dimensions only.
Any discrepancy or suggested modification is to be reported to Bovis Homes Ltd. This drawing is the copyright of Bovis Homes Ltd.

Rev:

A. Window position floor plan amended to match elevation. SM
B. Stairwell window reduced in size. SM


Project: Longford Park, Banbury Phase 3

Drawing Title: P501H – Plan Elevation 2 (B)


Drawn By: SM Checked: – Date: 04/15 Scale: 1:100@A3




Refer to streetscenes / materials plan for elevational treatment and entry style

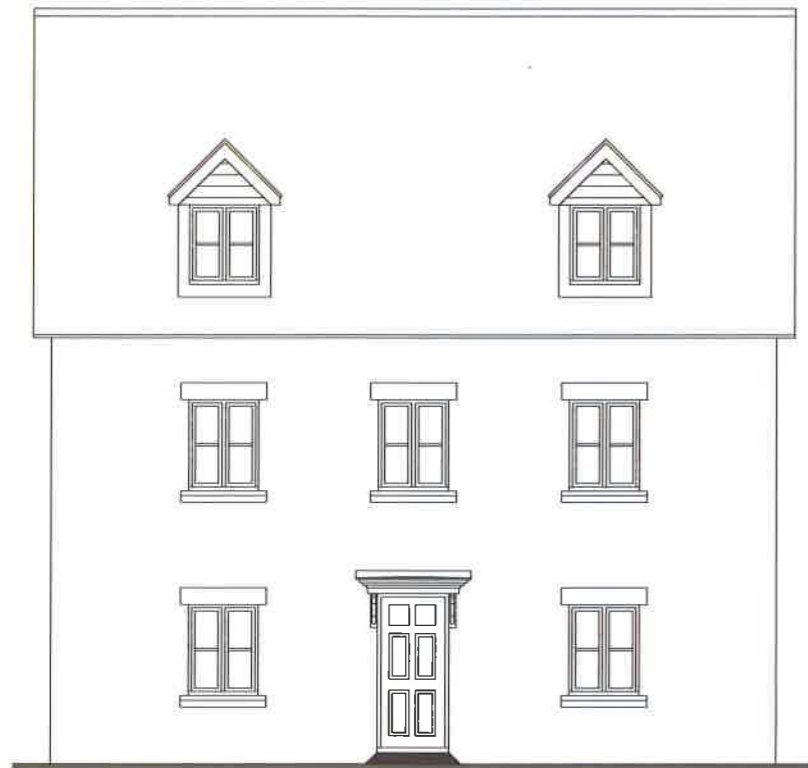


Front Elevation

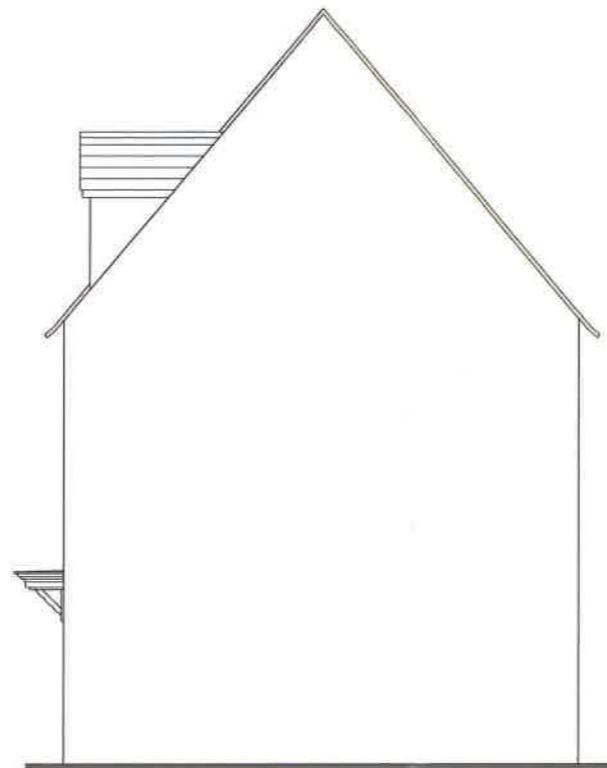

Side Elevation

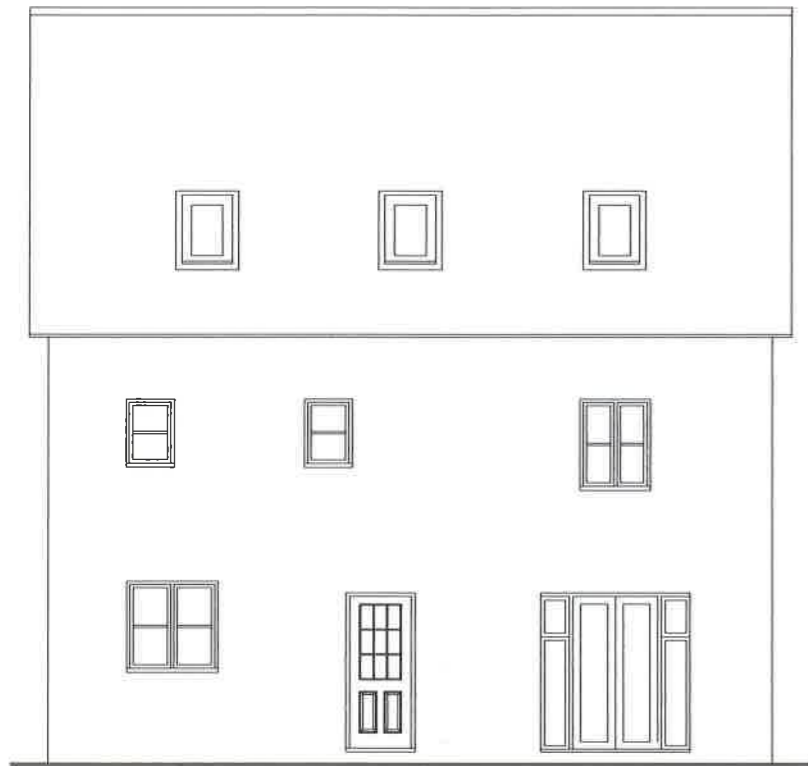


Rear Elevation

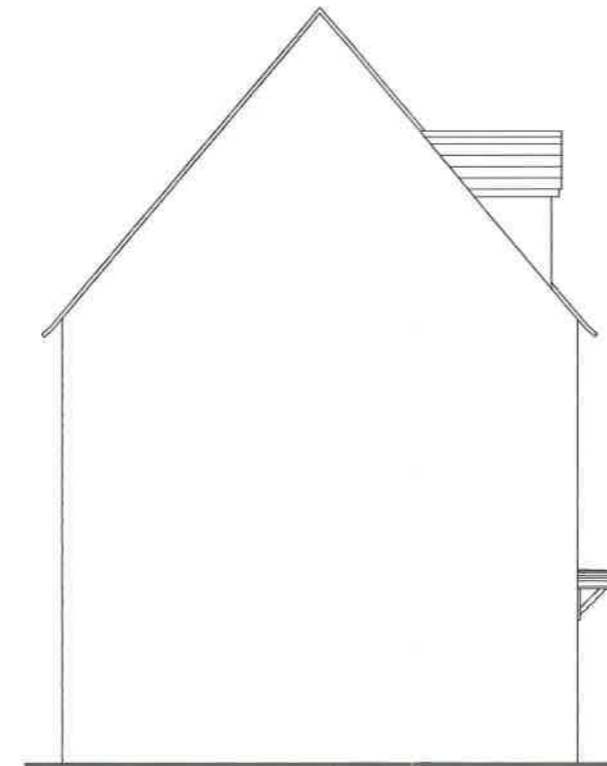


Side Elevation



Ground Floor Plan

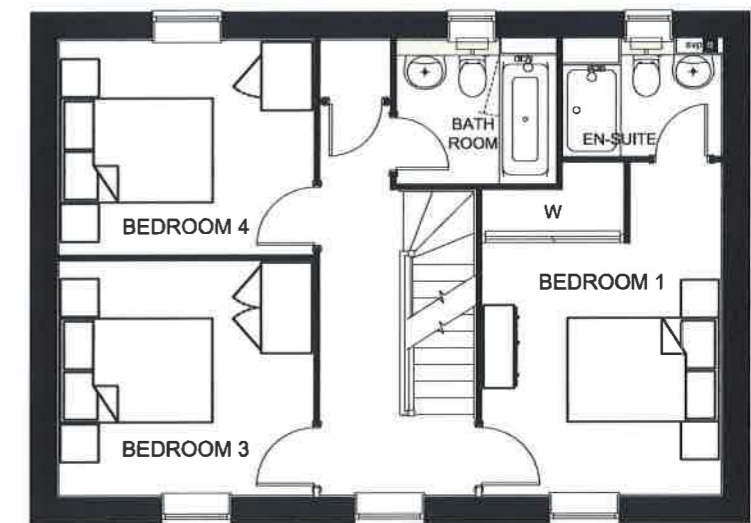

First Floor Plan

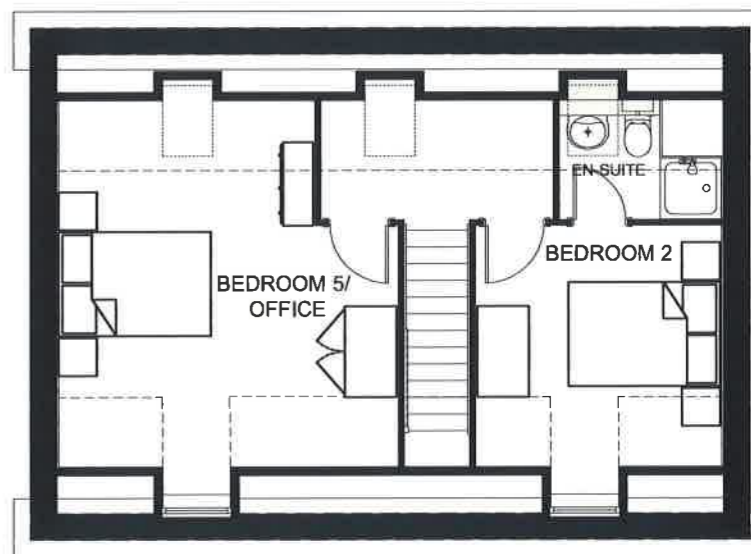

Second Floor Plan

PLOTS 909, 941,986

15 / 0 1777 REM

Notes:
Use written dimensions only.
Any discrepancy or suggested modification is to be reported to Bovis Homes Ltd. This drawing is the copyright of Bovis Homes Ltd.


Rev:
A. Front elevation windows reduced in number from 11 to 7 and centralised in the facade. Pitch roof added to dormer windows, to meet code. 17.08.15 SM

Project: Longford Park, Banbury Phase 3

Drawing Title: P503A – Plan Elevation 1(A)

Drawn By: SM Checked:NG Date: 04/15 Scale: 1:100@A3




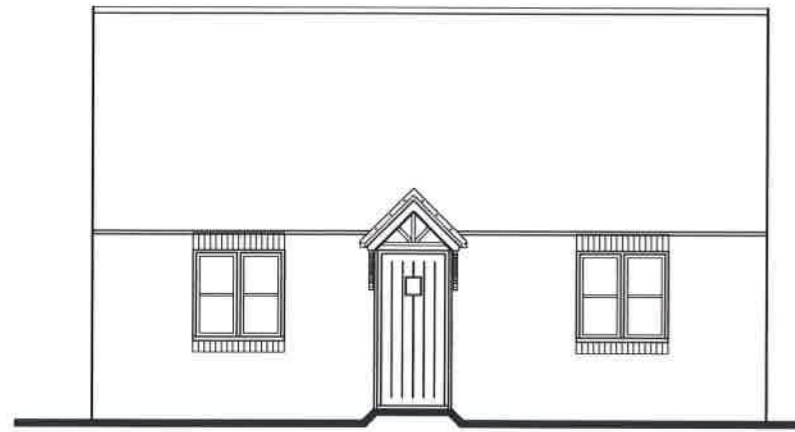


Front Elevation



Side Elevation

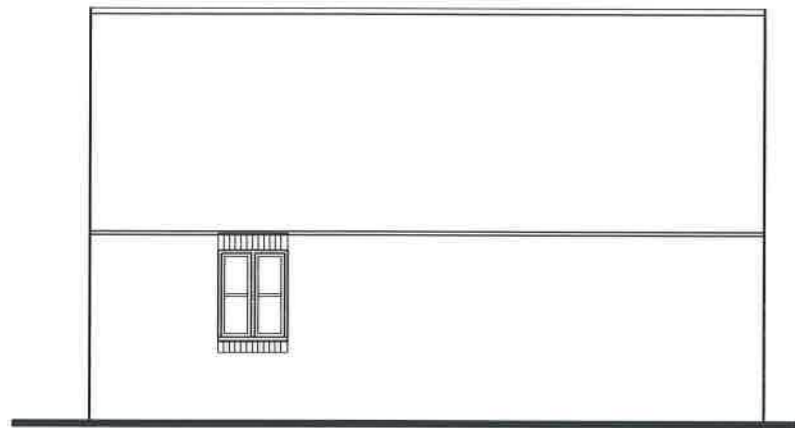

Rear Elevation

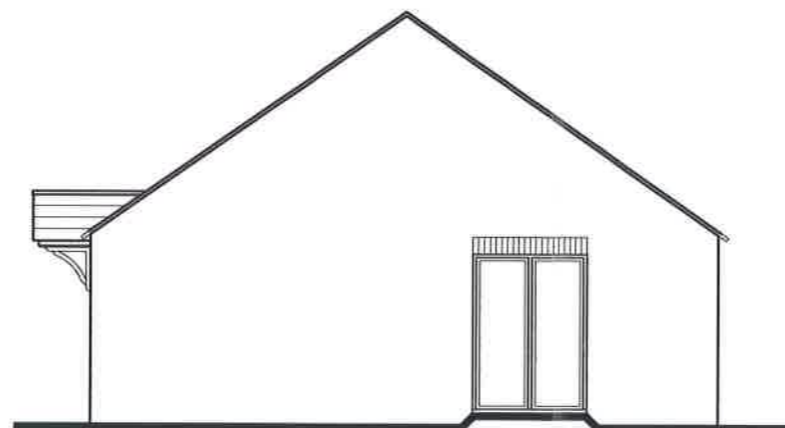

Side Elevation



Ground Floor Plan

15 / 0 1777 REM

Rear Elevation

Notes:
Use written dimensions only.
Any discrepancy or suggested modification is to be reported to Bovis Homes Ltd. This drawing is the copyright of Bovis Homes Ltd.

Rev:
A. Elevation amended to match floor plan. SM
B. Elevation amended to match floor plan. SM
C. Porch added above front entrance. Brick cills and heads added. Drawing amended to show pitched roof. SM

Project: Longford Park, Banbury Phase 3


Drawing Title: SB201 – Plan Elevation (C)

Drawn By: SM Checked:NG Date: 04/15 Scale: 1:100@A3





Ground Floor Plan

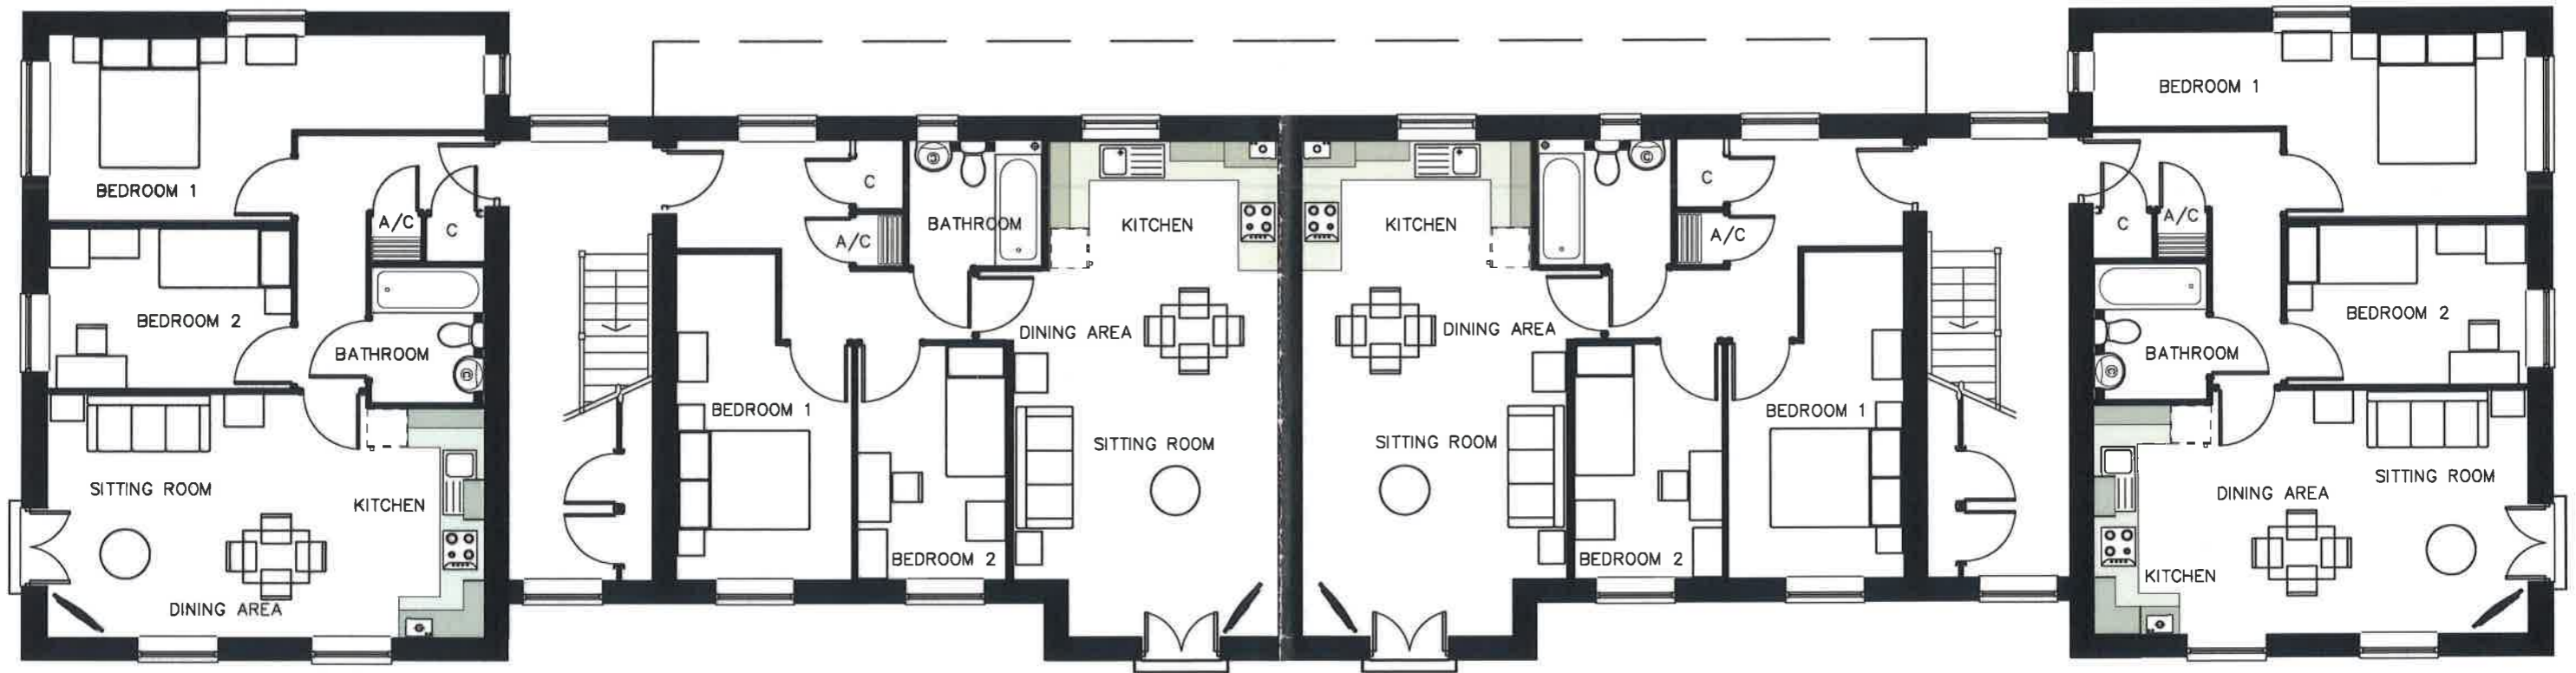

First Floor Plan

Notes:
 Use written dimensions only.
 Any discrepancy or suggested modification is to be reported to Bovis Homes Ltd. This drawing is the copyright of Bovis Homes Ltd.

Rev:
 A. Floor plan and drawing title changed as both SF215H and SF215A have now been combined into one building. SM
 B. Building increased to 3 floors. Accommodating extra 4x 1 bedroom flats, bin store and cycle storage. Stone sill added around whole building. Some stone heads removed. Balconies on ground floor removed. SM
 C. Front elevation windows added to ground floor bin store. 12.10.15 SM

Project: Longford Park, Banbury Phase 3


Drawing Title: SF215 - Floor Plans 1/2 (C)

Drawn By: SM Checked:NG Date: 04/15 Scale: 1:100@A3





Front Elevation

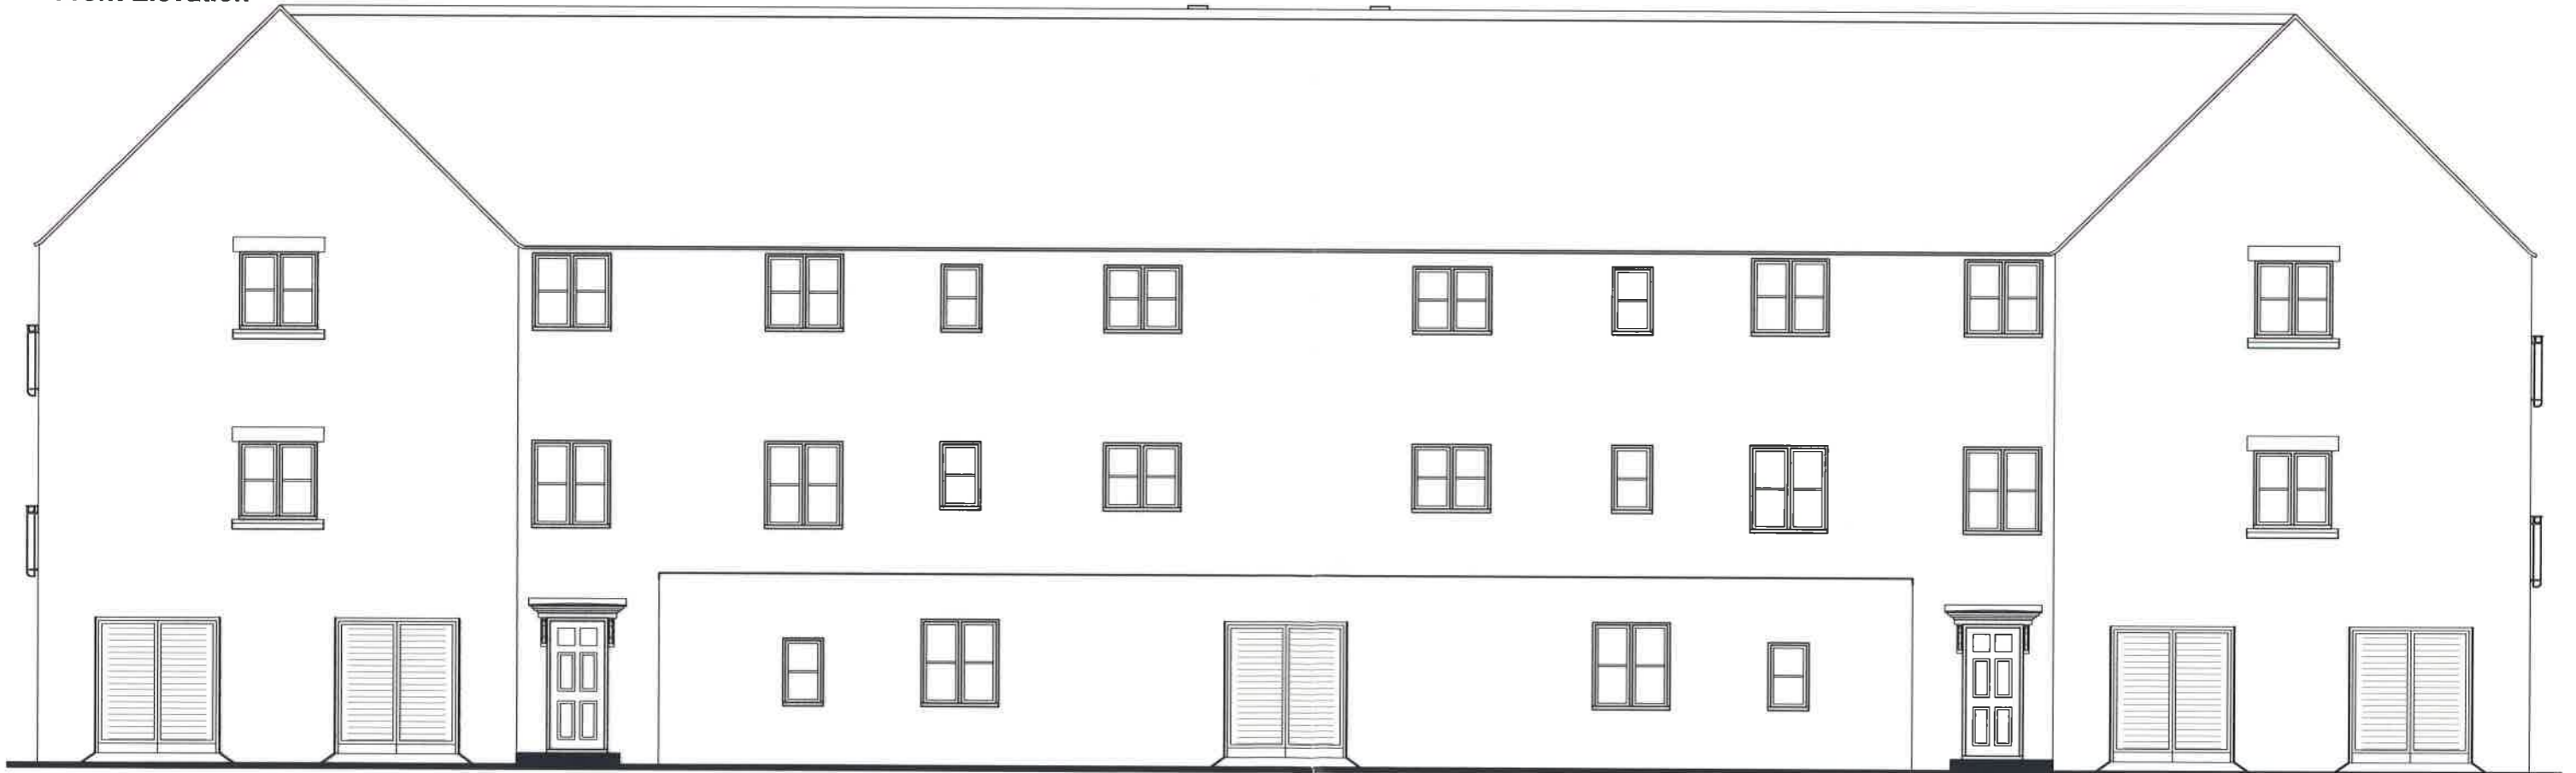

Rear Elevation

Notes:

Use written dimensions only.
Any discrepancy or suggested modification is to be reported to Bovis Homes Ltd. This drawing is the copyright of Bovis Homes Ltd.

Rev:

A. Elevation and Drawing title changed as both SF215H and SF215A have now been combined into one building . SM
B. Building increased to 3 floors. Accommodating extra 4x 1 bedroom flats, bin store and cycle storage. Stone cill added around whole building. Some stone heads removed. Balconies on ground floor removed. SM
C. Stone cill around building removed, front elevation windows added to ground floor bin store. 12.10.15 SM

Project: Longford Park, Banbury Phase 3

Drawing Title: SF215 Elevations 1/2 (C)

Drawn By: SM

Checked:NG

Date: 04/15


Scale: 1:100@A3




Refer to streetscenes / materials plan for elevational treatment and entry style

15 / 0 1 7 7 7 REM

PLOTS 965-976

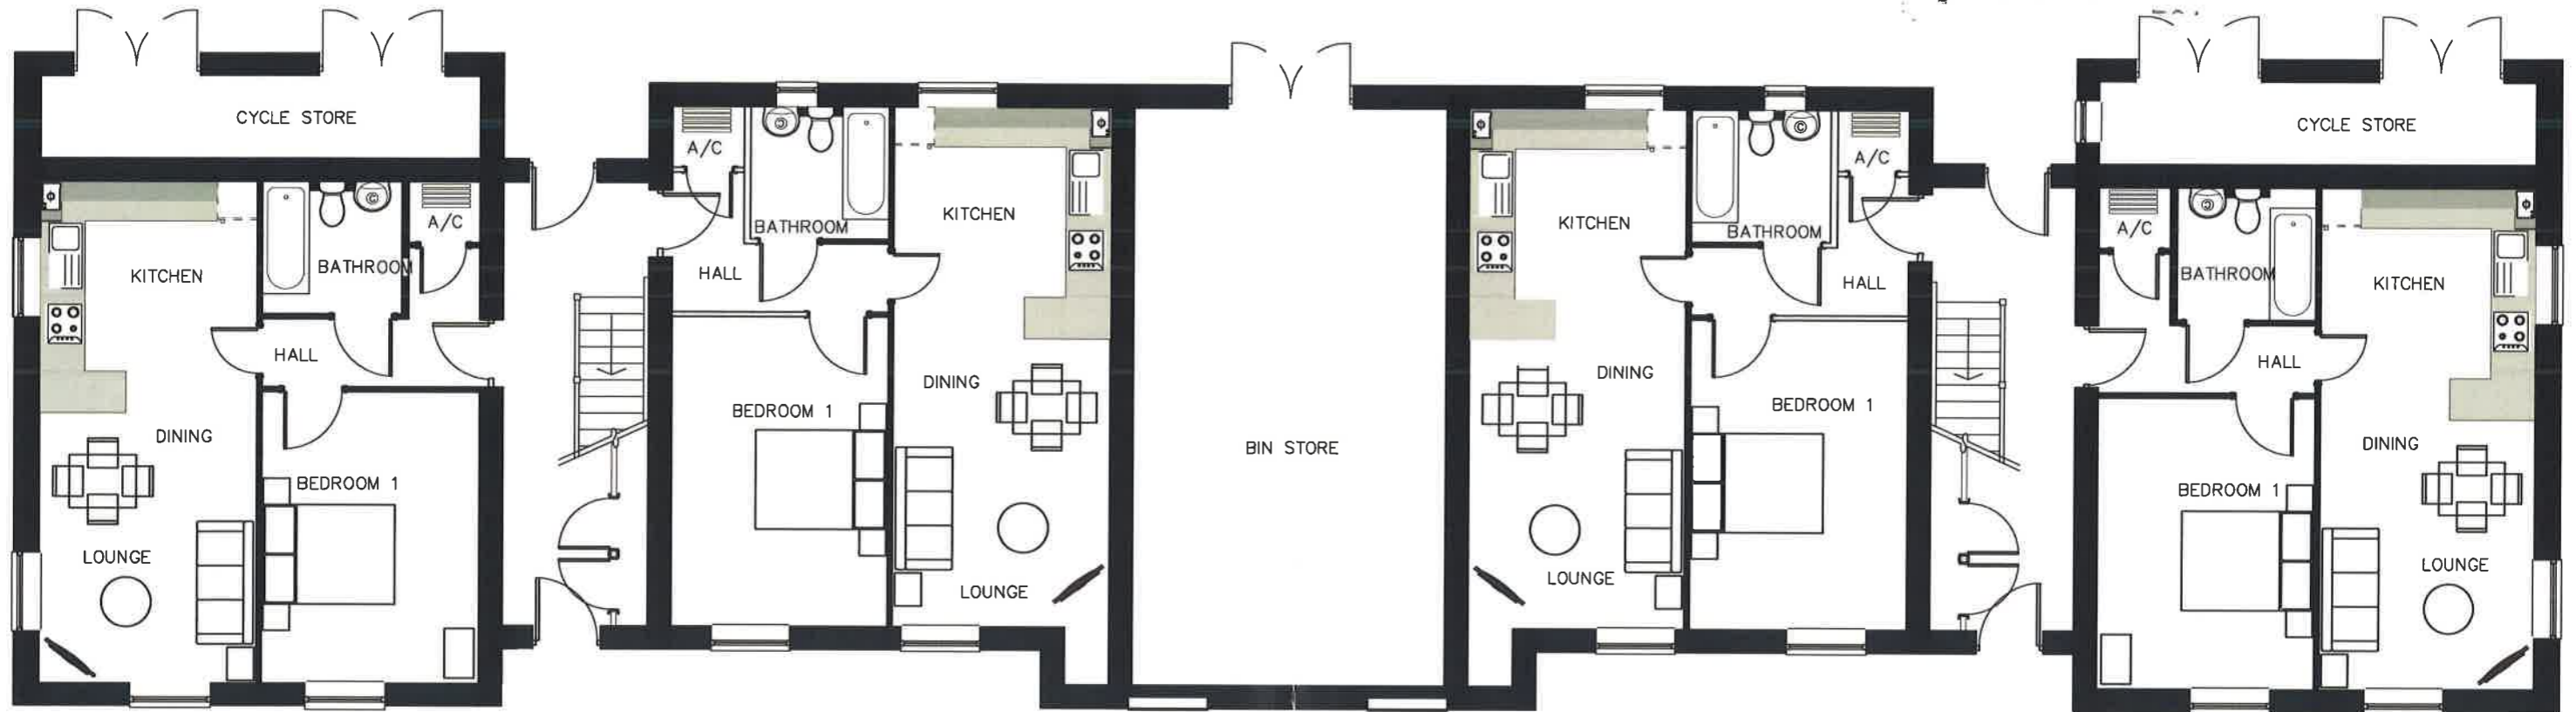

Ground Floor Plan

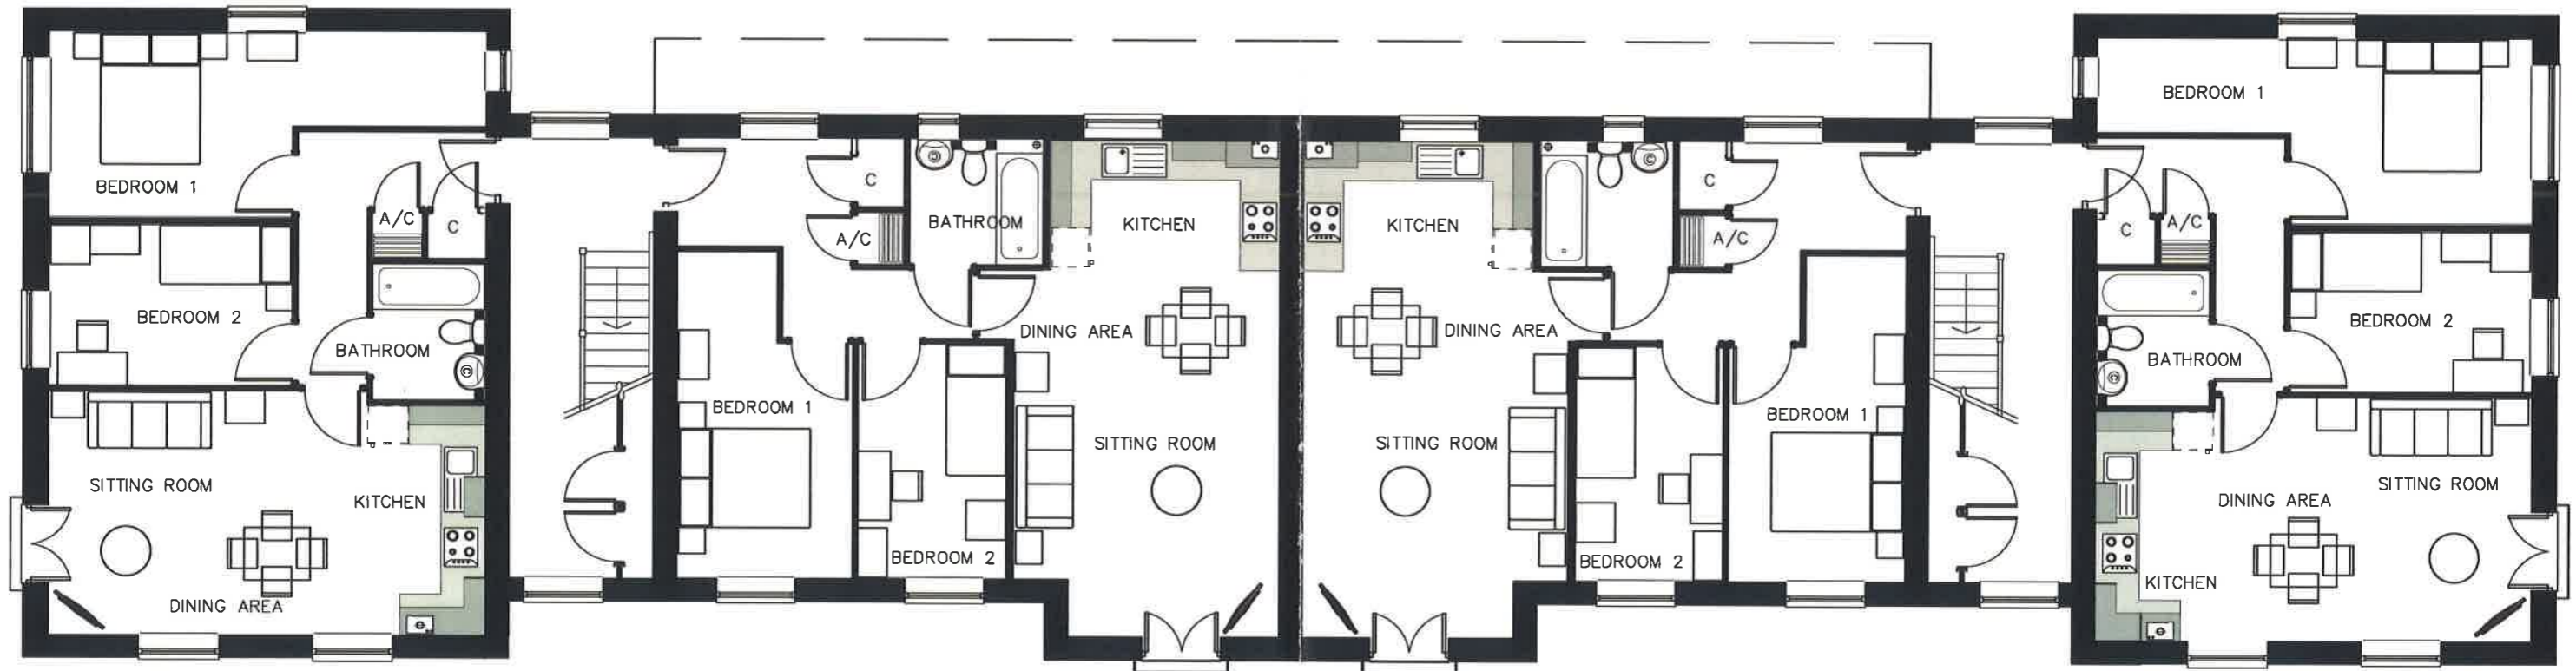

First Floor Plan

Notes:

Use written dimensions only.
Any discrepancy or suggested modification is to be reported to Bovis Homes Ltd. This drawing is the copyright of Bovis Homes Ltd.

Rev:

A. Floor plan and drawing title changed as both SF215H and SF215A have now been combined into one building. SM
B. Building increased to 3 floors. Accommodating extra 4x 1 bedroom flats, bin store and cycle storage. Stone sill added around whole building. Some stone heads removed. Balconies on ground floor removed. SM

Project: Longford Park, Banbury Phase 3

Drawing Title: SF215 – Floor Plans 1/2 (B)


Drawn By: SM Checked: NG Date: 04/15 Scale: 1:100@A3




Refer to streetscenes / materials plan for elevational treatment and entry style

PLOTS 965-976

15 / 0 1 7 7 7 REM

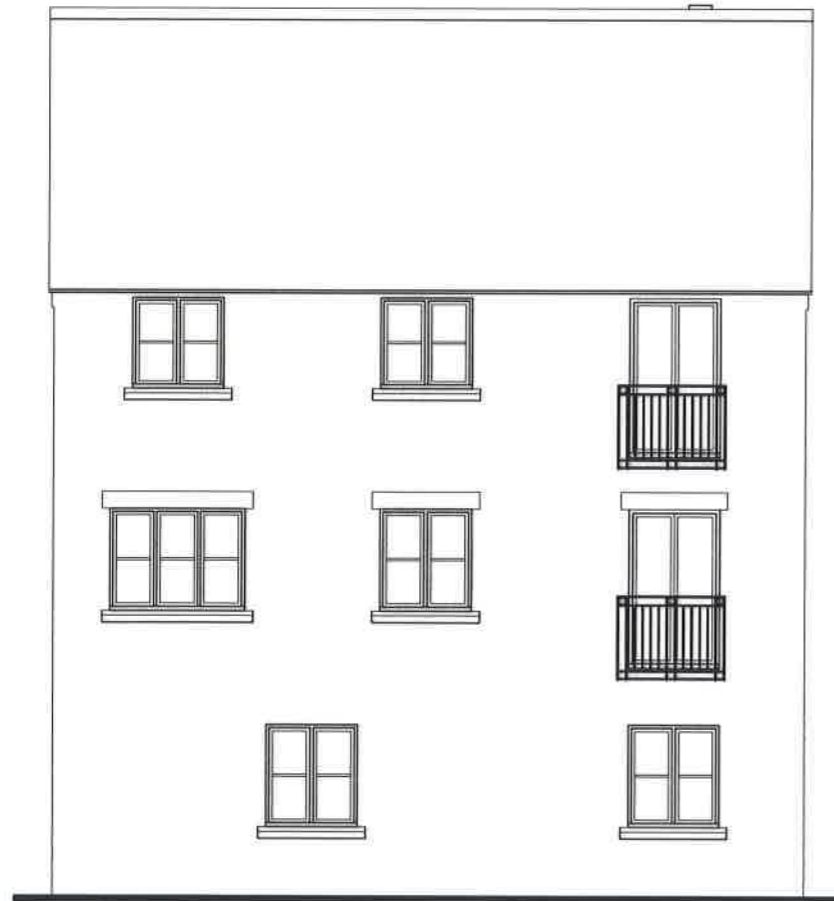

Side Elevation

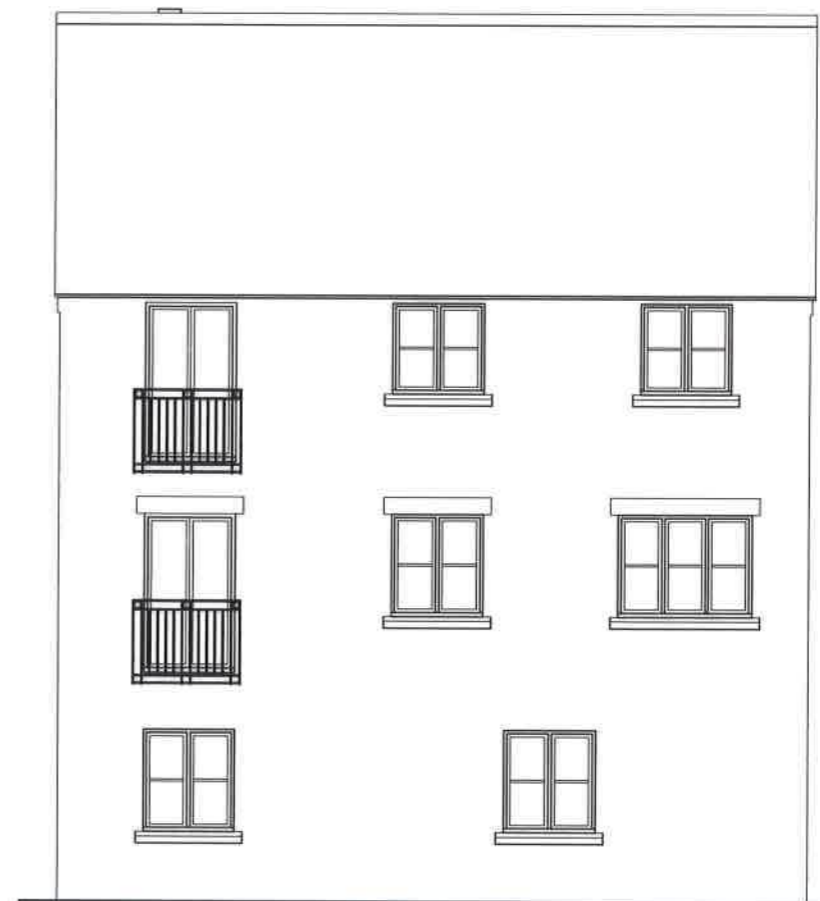

Side Elevation

Notes:

Use written dimensions only.
Any discrepancy or suggested modification is to be reported to Bovis Homes Ltd. This drawing is the copyright of Bovis Homes Ltd.

Rev:

A. Elevations and Drawing title changed as both SF215H and SF215A have now been combined into one building . SM
B. Building increased to 3 floors. Accommodating extra 4x 1 bedroom flats, bin store and cycle storage. Stone sill added around whole building. Some stone heads removed. Balconies on ground floor removed. SM
C. Stone cill around building removed. 12.10.15 SM

Project: Longford Park, Banbury Phase 3

Drawing Title: SF215 Elevations 2/2 (C)

Drawn By: SM Checked:NG Date: 04/15 Scale: 1:100@A3




Refer to streetscenes / materials plan for elevational treatment and entry style


PLOTS 903,904,905,906



Front Elevation

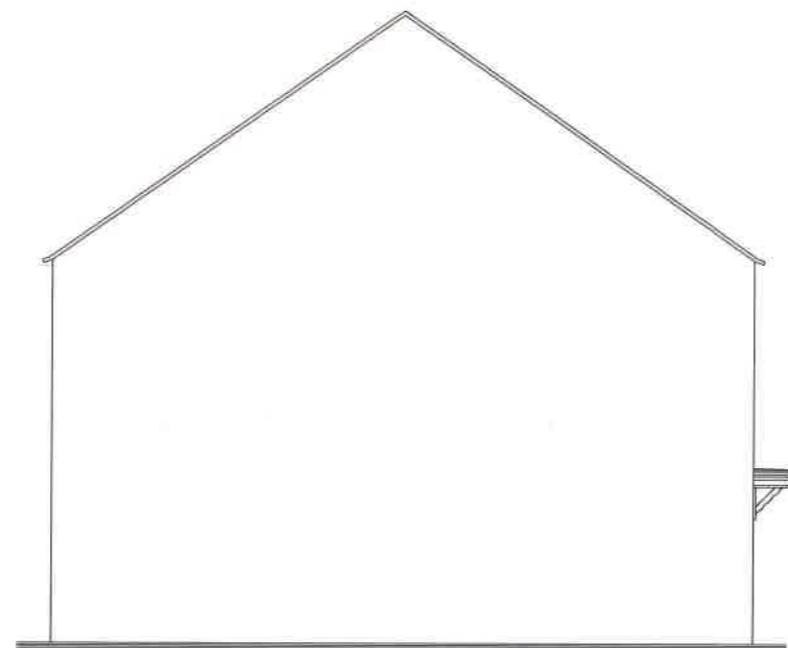


Side Elevation

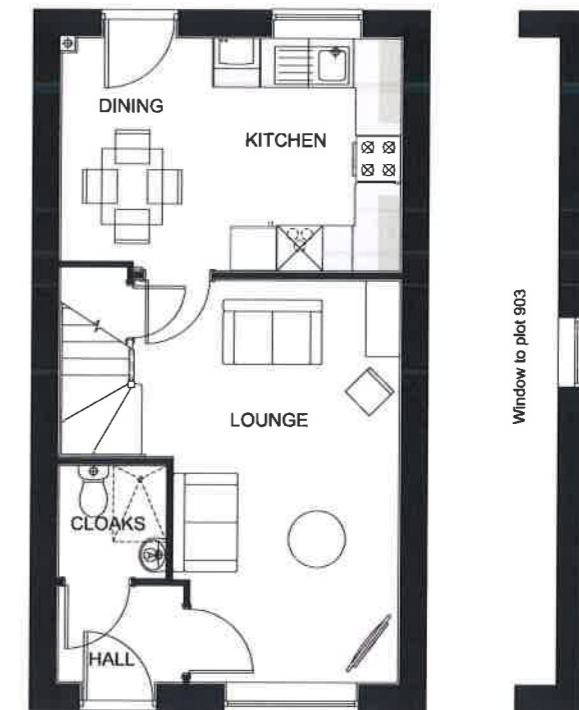

Ground Floor Plan

Window to plot 903

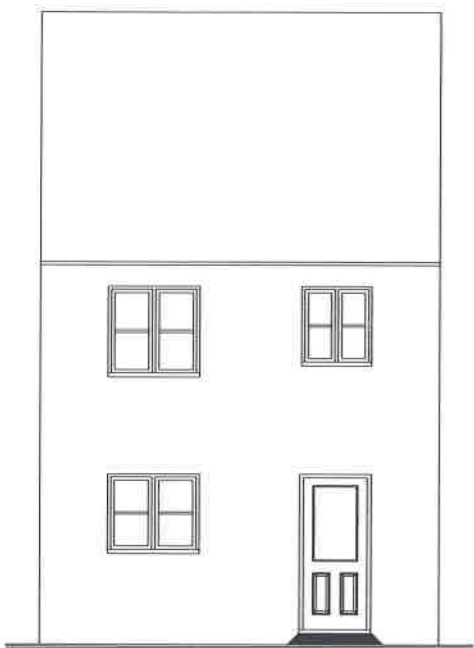


Rear Elevation



Side Elevation

Note:
Window to plot
903

Note:
Window to plot
903

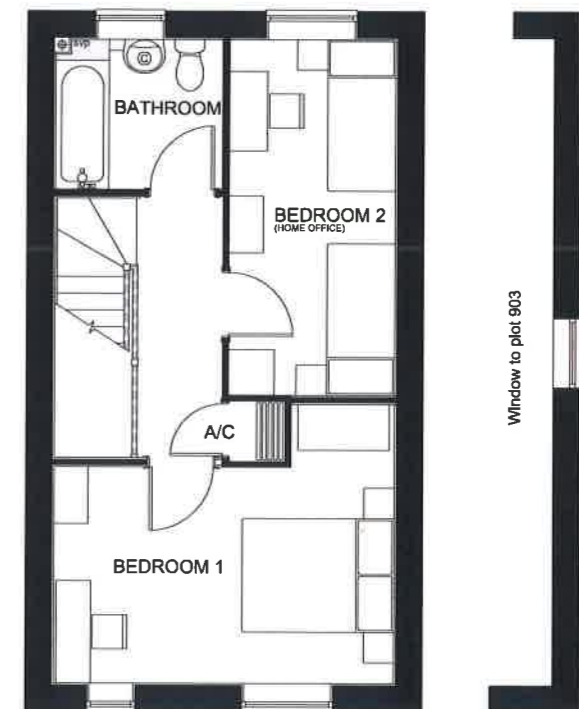

First Floor Plan

Window to plot 903

15 / 0 1777 REM

Notes:

Use written dimensions only.
Any discrepancy or suggested modification is to be reported to Bovis Homes Ltd. This drawing is the copyright of Bovis Homes Ltd.

Rev:

A. Plot numbers changed based on re-plan after comments from CDC on 13.07.15 SM 17.08.15
B. Elevations amended to match floor plans, plot numbers corrected, 13.10.15 SM

Project: Longford Park, Banbury Phase 3

Drawing Title: SH203A - Plan Elevation 1 (B)

Drawn By: SM Checked: NG Date: 04/15 Scale: 1:100@A3




Refer to streetscenes / materials plan for elevational treatment and entry style


PLOTS 923,924,929,931,932,
933,995,997,998



Front Elevation

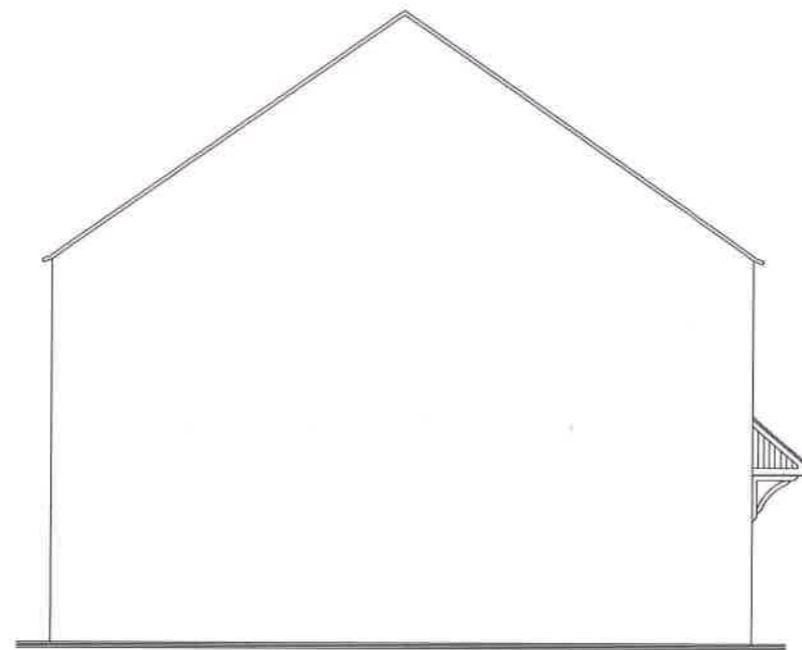


Side Elevation

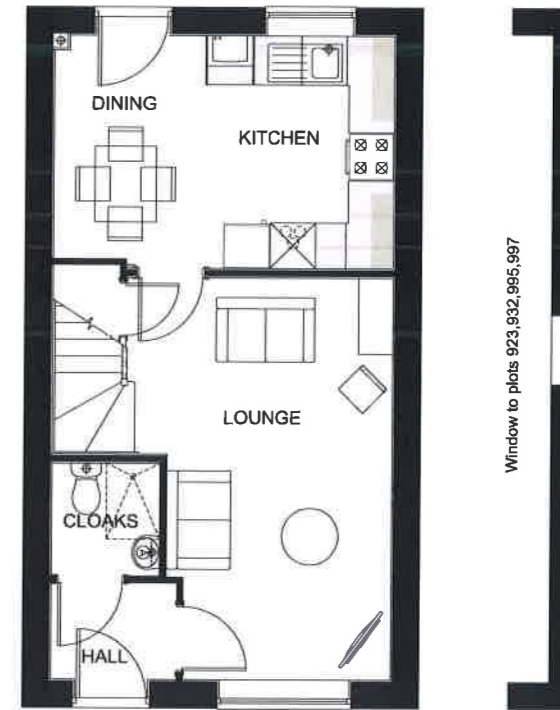


Ground Floor Plan

Window to plots 923,932,995,997

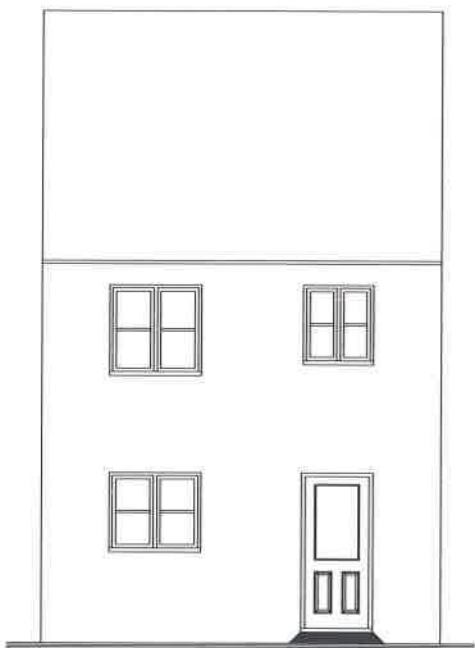


Rear Elevation

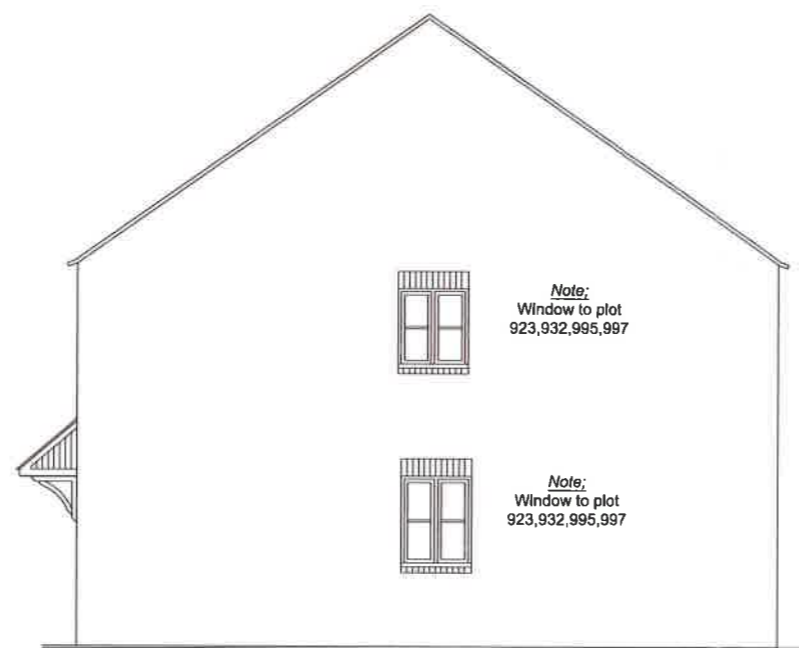

Side Elevation

Note;
Window to plot
923,932,995,997

Note;
Window to plot
923,932,995,997

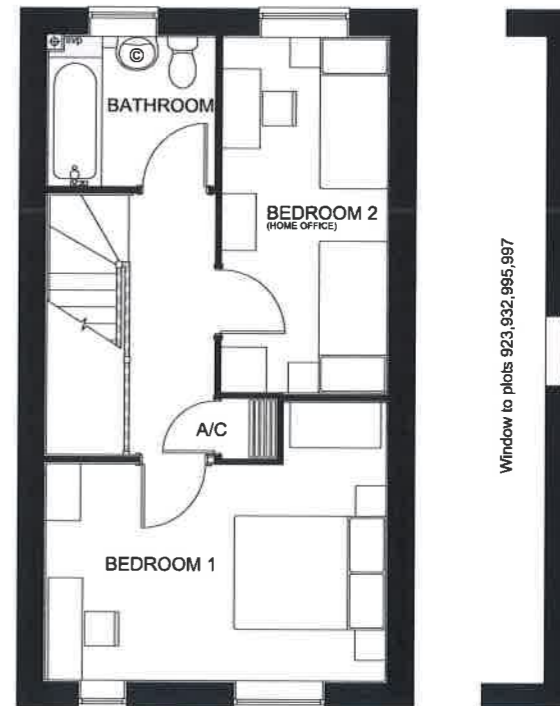

First Floor Plan

Window to plots 923,932,995,997

15 / 0 1777 REM

Notes:

Use written dimensions only.
Any discrepancy or suggested modification is to be reported to Bovis Homes Ltd. This drawing is the copyright of Bovis Homes Ltd.

Rev:

A. Plot numbers changed based on re-plan after comments from CDC on 13.07.15 SM 17.08.15
B. Elevations amended to match floor plans, plot numbers corrected. 13.10.15 SM

Project: Longford Park, Banbury Phase 3

Drawing Title: SH203A - Plan Elevation 2 (B)

Drawn By: SM Checked: - Date: 04/15 Scale: 1:100@A3




Refer to streetscenes / materials plan for elevational treatment and entry style


PLOTS 928,930,955,956, 999




Front Elevation

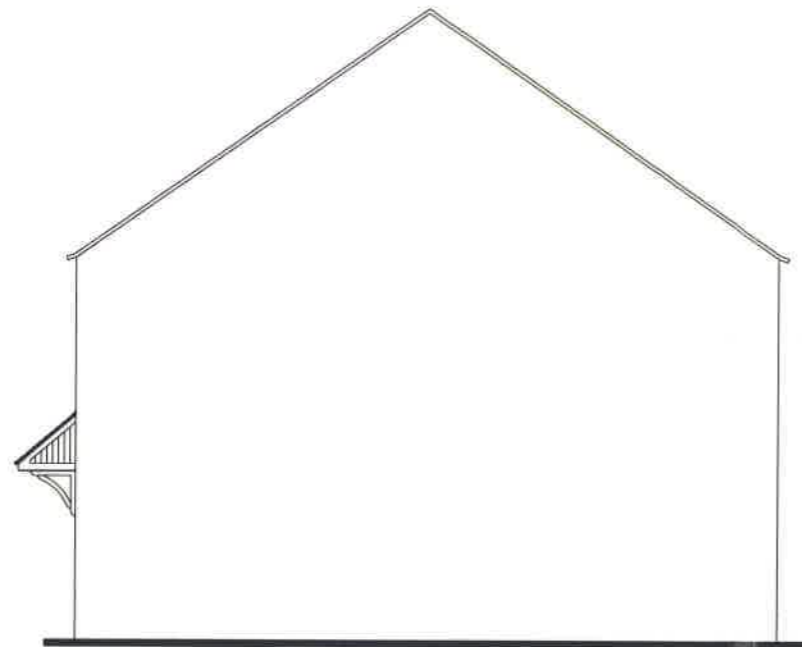

Side Elevation

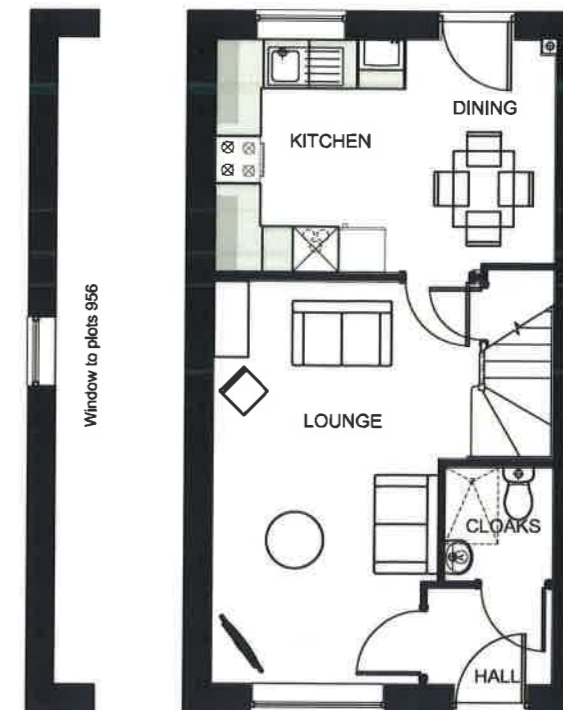


Ground Floor Plan

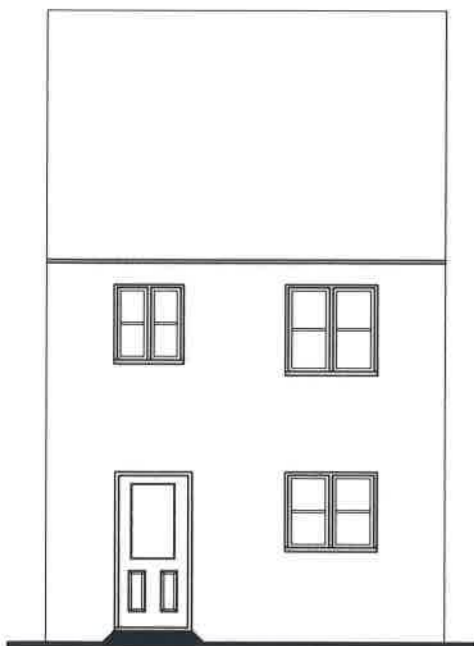

Rear Elevation



Side Elevation

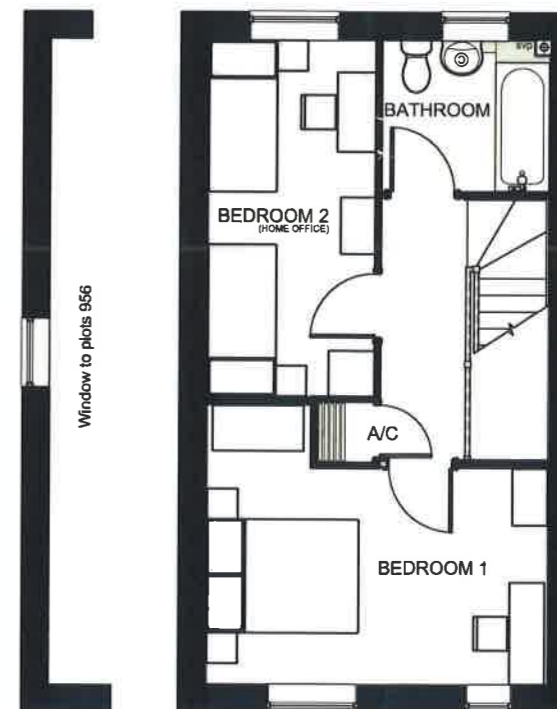

First Floor Plan

15 / 0 1777 REM

Notes:

Use written dimensions only.
Any discrepancy or suggested modification is to be reported to Bovis Homes Ltd. This drawing is the copyright of Bovis Homes Ltd.

Rev:

A. Elevations amended to match floor plan. SM
B. Door on elevation changed to match floor plan & text amended. SM
C. Plot numbers changed based on re-plan after comments from CDC on 13.07.15 SM 17.08.15
D. Elevations amended to match floor plans, plot numbers corrected. 13.10.15 SM

Project: Longford Park, Banbury Phase 3


Drawing Title: SH203H - Plan Elevation 2 (D)

Drawn By: SM Checked: - Date: 04/15 Scale: 1:100@A3




Refer to streetscenes / materials plan for elevational treatment and entry style

PLOTS 996,1000,1008,1009,1010

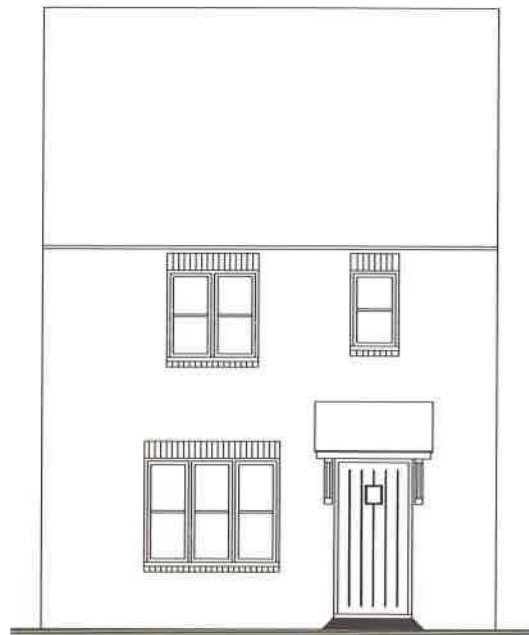


Front Elevation

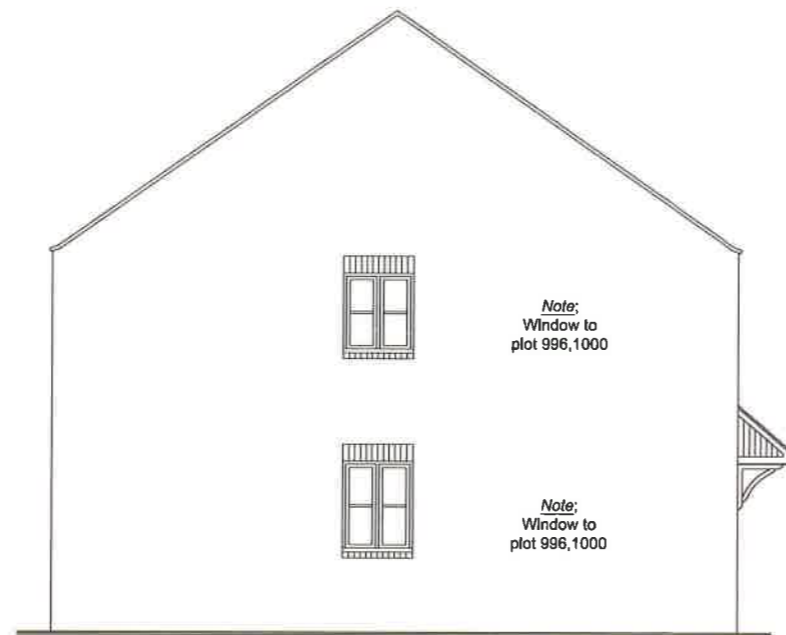


Side Elevation




Ground Floor Plan

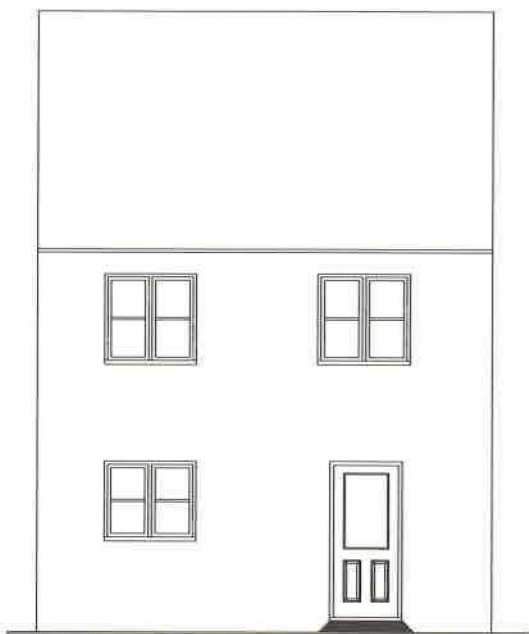

Rear Elevation

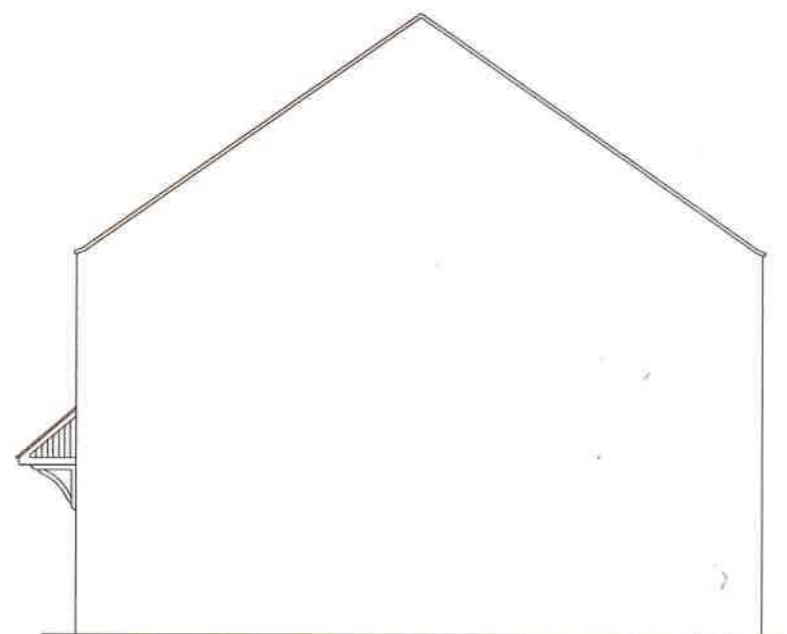

Side Elevation

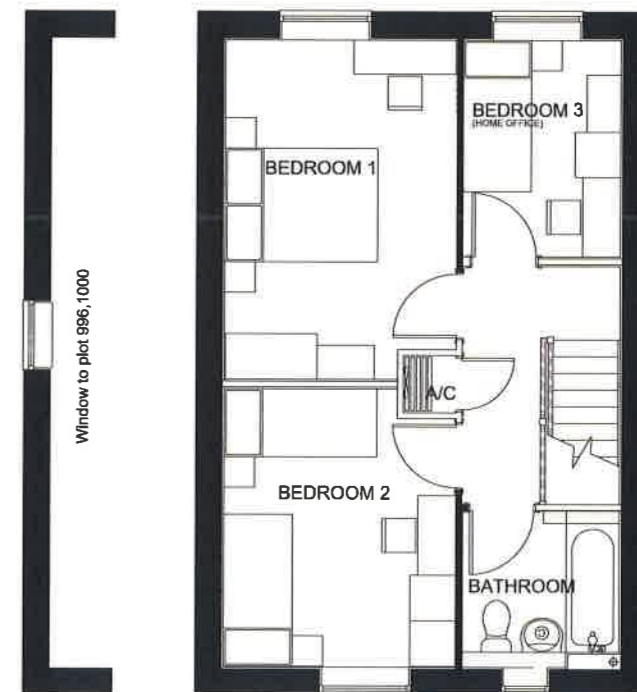

First Floor Plan

15 / 0 1 7 7 7 REM

Notes:
Use written dimensions only.
Any discrepancy or suggested modification is to be reported to Bovis Homes Ltd. This drawing is the copyright of Bovis Homes Ltd.

Rev:
A. Elevation adjusted to match floor plan. SM
B. Bathroom window re-positioned over center of entrance door. Plot numbers changed based on re-plan after comments from CDC on 13.07.15 SM 17.08.15

Project: Longford Park, Banbury Phase 3

Drawing Title: SH309A – Plan Elevation 2 (B)

Drawn By: SM Checked: – Date: 04/15 Scale: 1:100@A3




Refer to streetscenes / materials plan for elevational treatment and entry style


PLOTS 907, 908, 935




Front Elevation

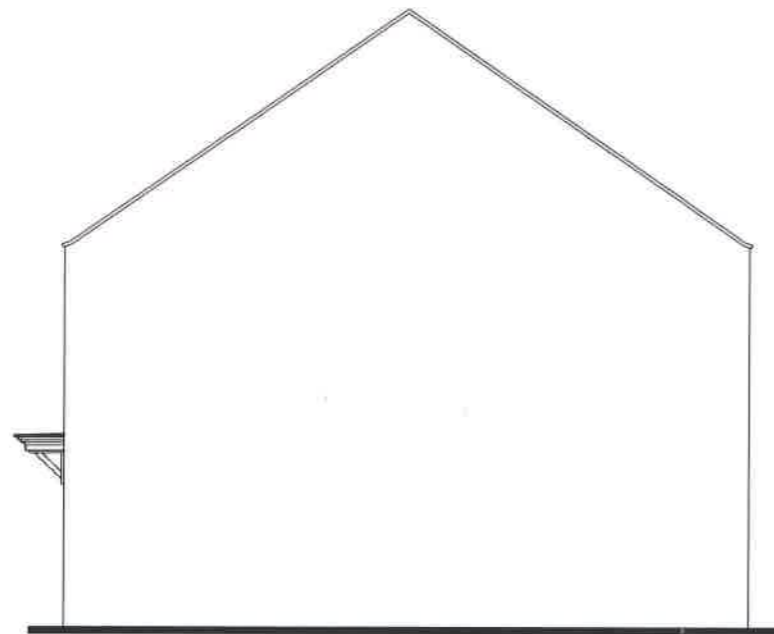


Side Elevation

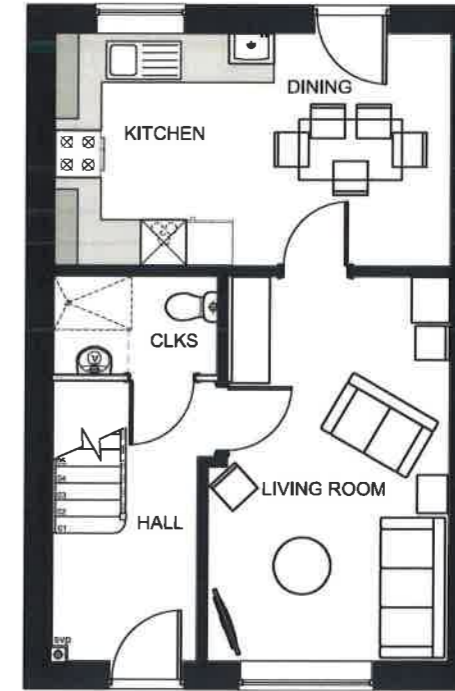


Ground Floor Plan

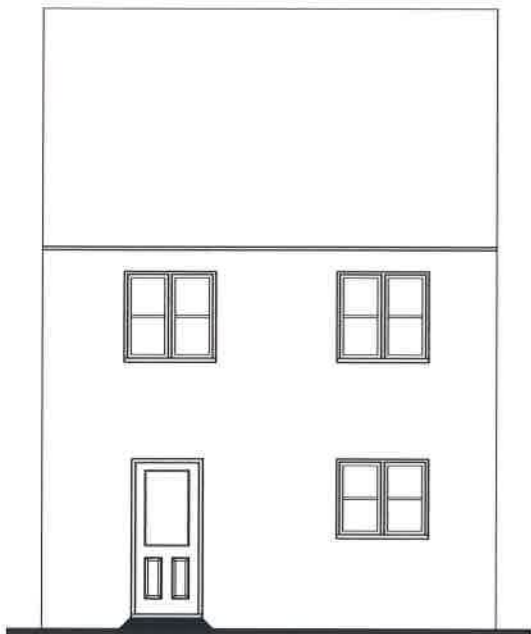

Rear Elevation

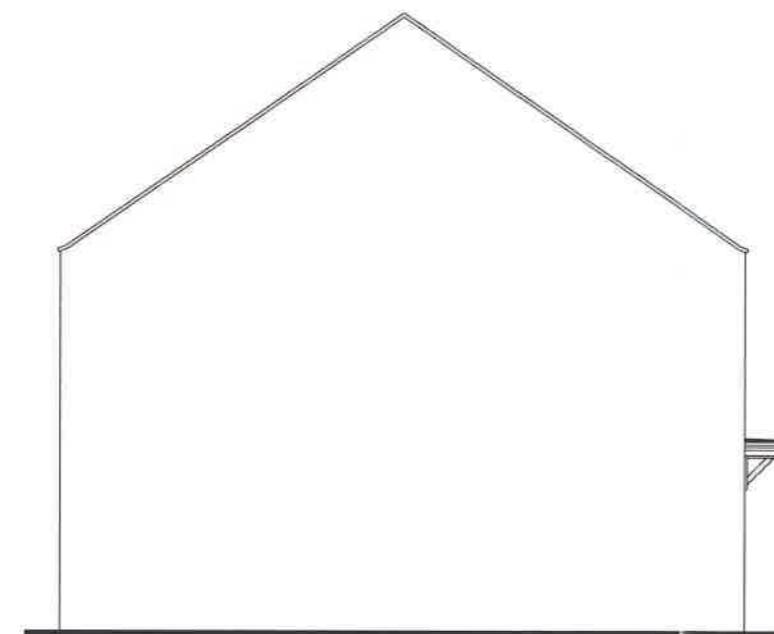

Side Elevation

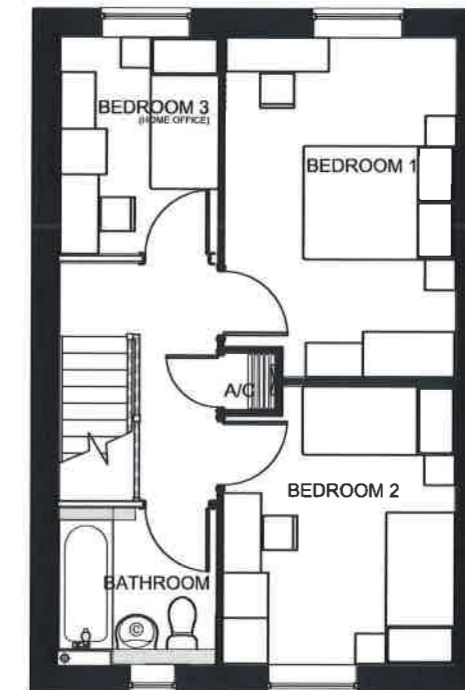

First Floor Plan

15 / 0 1777 REM

Notes:

Use written dimensions only.
Any discrepancy or suggested modification is to be reported to Bovis Homes Ltd. This drawing is the copyright of Bovis Homes Ltd.

Rev:

A. Elevation adjusted to match floor plan. SM
B. Bathroom window re-positioned over center of entrance door. Plot numbers changed based on re-plan after comments from CDC on 13.07.15 SM 17.08.15
C. Plot numbers corrected. 13.10.15 SM

Project: Longford Park, Banbury Phase 3


Drawing Title: SH309H – Plan Elevation 1 (C)

Drawn By: SM Checked: NG Date: 04/15 Scale: 1:100@A3




Refer to streetscenes / materials plan for elevational treatment and entry style


PLOTS 936

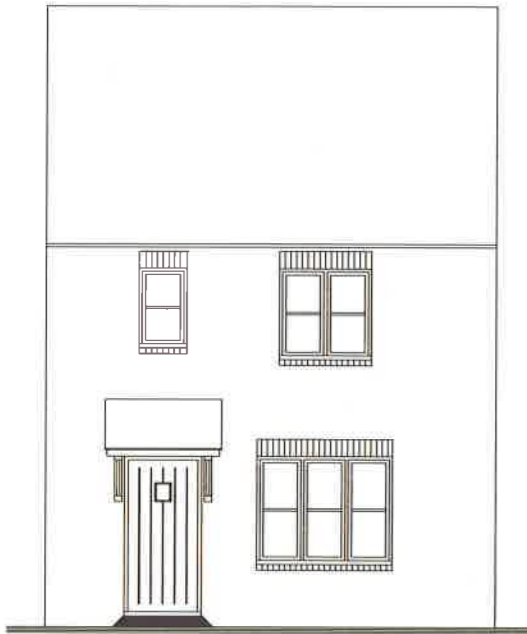


Front Elevation

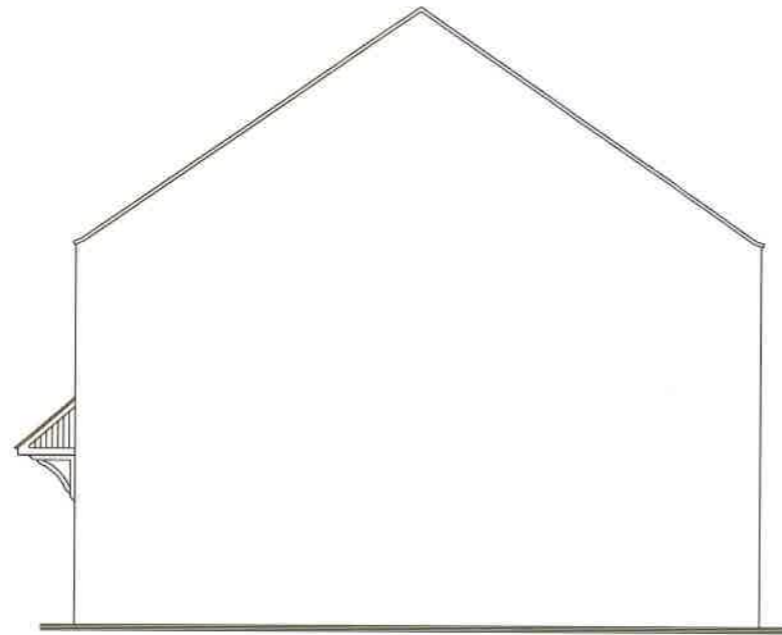


Side Elevation

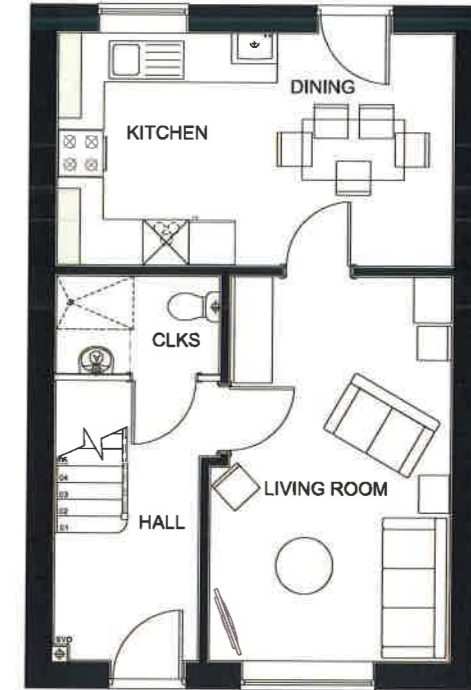


Ground Floor Plan

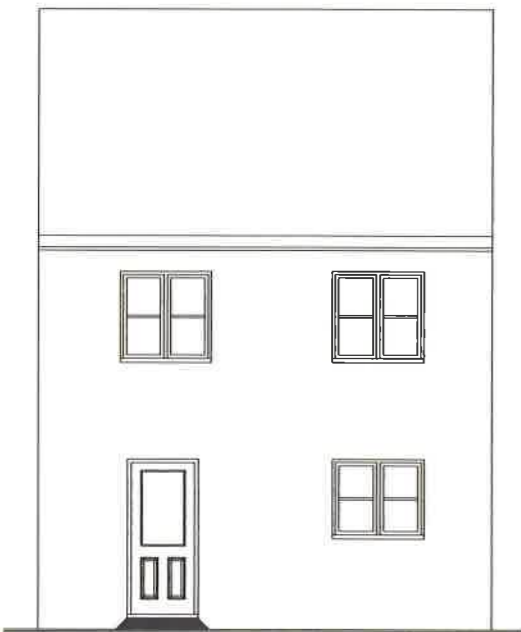

Rear Elevation

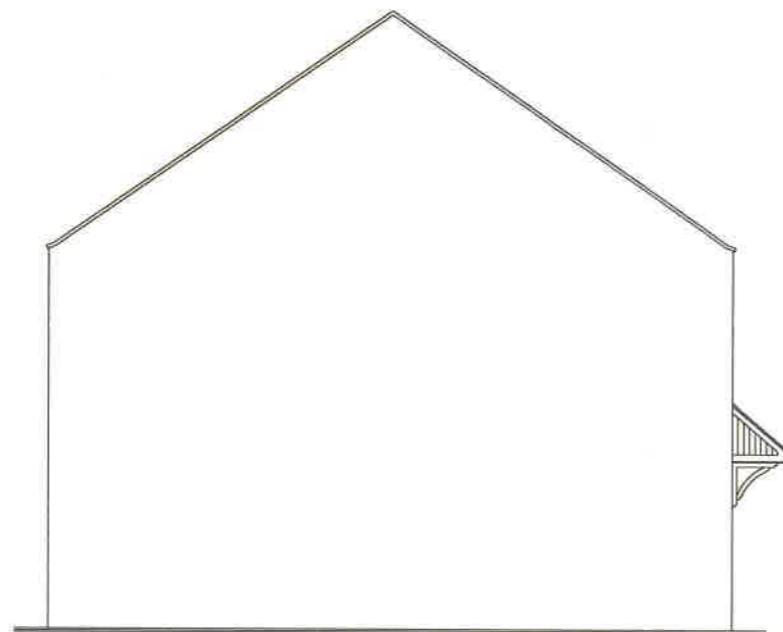

Side Elevation

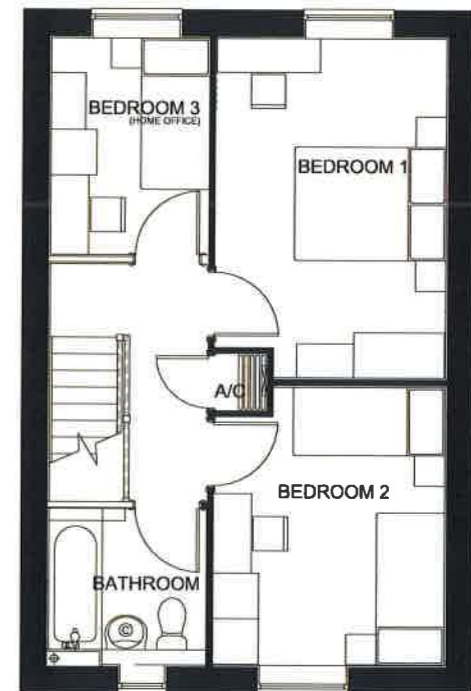

First Floor Plan

15 / 0 1777 REM

Notes:

Use written dimensions only.
Any discrepancy or suggested modification is to be reported to Bovis Homes Ltd. This drawing is the copyright of Bovis Homes Ltd.

Rev:

A. Elevation adjusted to match floor plan. SM
B. Bathroom window re-positioned over center of entrance door. Plot numbers changed based on re-plan after comments from CDC on 13.07.15 SM 17.08.15
C. Plot numbers corrected. 13.10.15 SM

Project: Longford Park, Banbury Phase 3

Drawing Title: SH309H – Plan Elevation 2 (C)

Drawn By: SM Checked: – Date: 04/15 Scale: 1:100@A3




Refer to streetscenes / materials plan for elevational treatment and entry style


PLOTS 985,1019,1021



Front Elevation

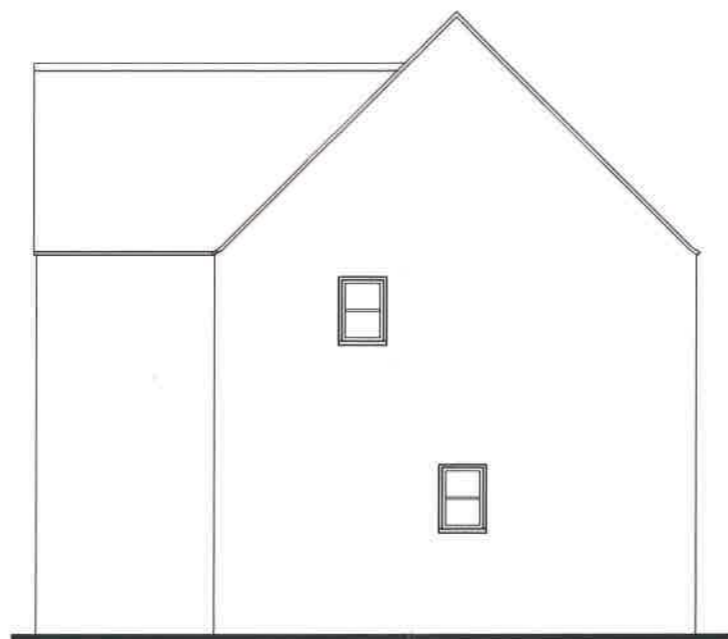


Side Elevation

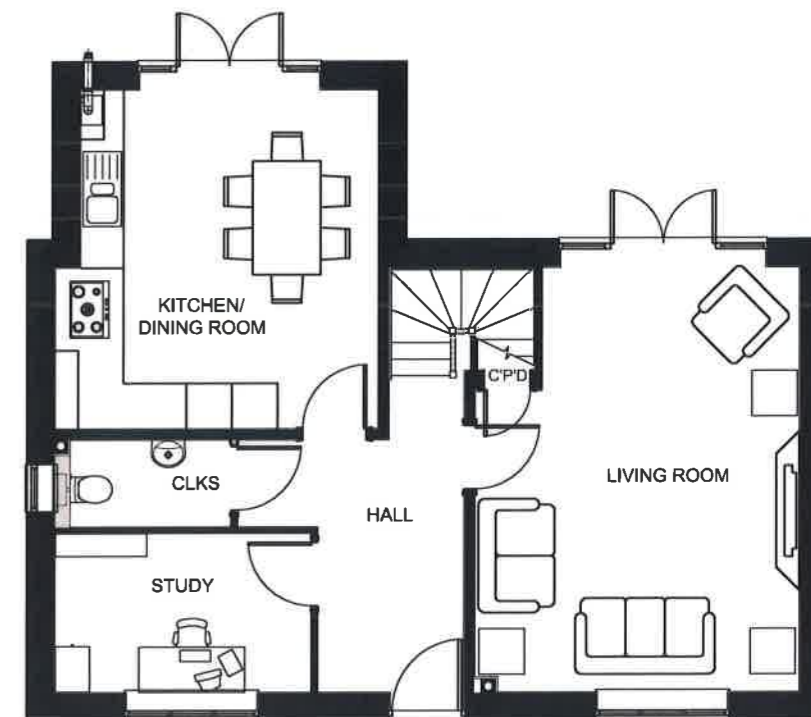


Ground Floor Plan



Rear Elevation

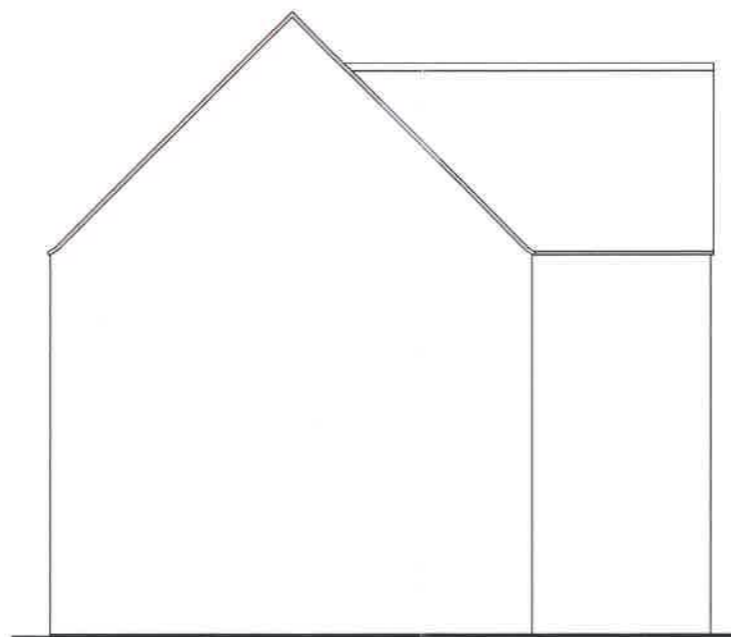

Side Elevation

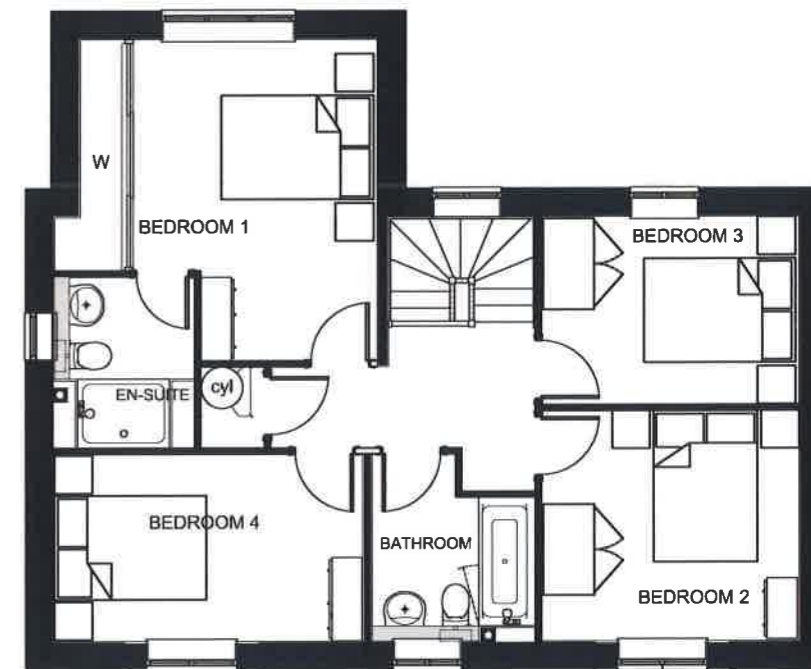

First Floor Plan

15 / 0 1 7 7 7 REM

Notes:

Use written dimensions only.
Any discrepancy or suggested modification is to be reported to Bovis Homes Ltd. This drawing is the copyright of Bovis Homes Ltd.

Rev:

A. First floor bedroom windows reduced in size. Rear projecting gable in set to enable the side gable to be identified. Plot numbers changed based on re-plan after comments from CDC on 13.07.15 SM 17.08.15
B. Elevations amended to match floor plan & Plot numbers corrected. 13.10.15 SM

Project: Longford Park, Banbury Phase 3


Drawing Title: W4008A – Plan Elevation 1 (B)

Drawn By: SM Checked: NG Date: 04/15 Scale: 1:100@A3




Refer to streetscenes / materials plan for elevational treatment and entry style


PLOTS 1002,1014,1015

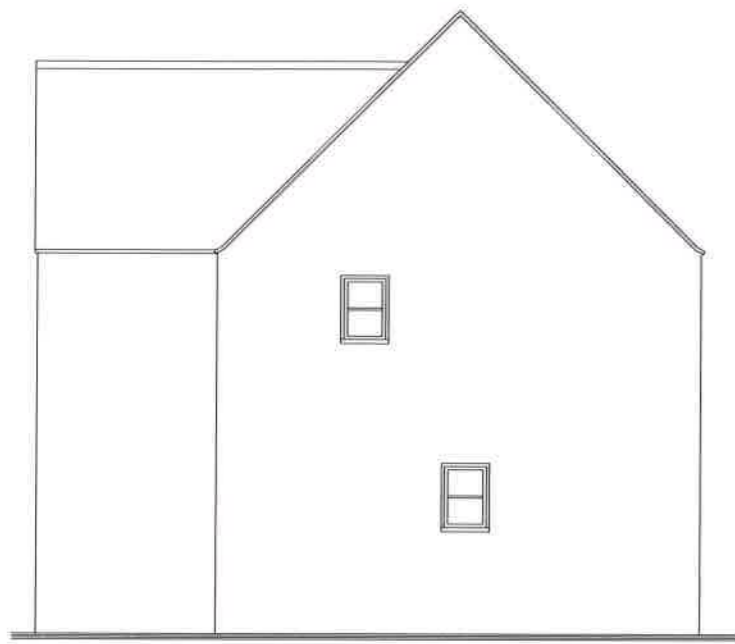


Front Elevation

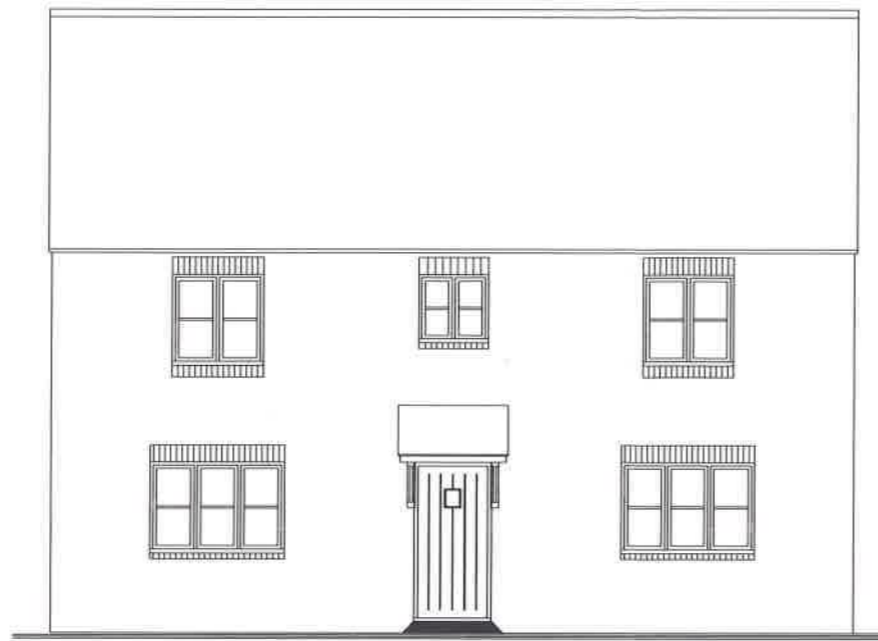

Side Elevation

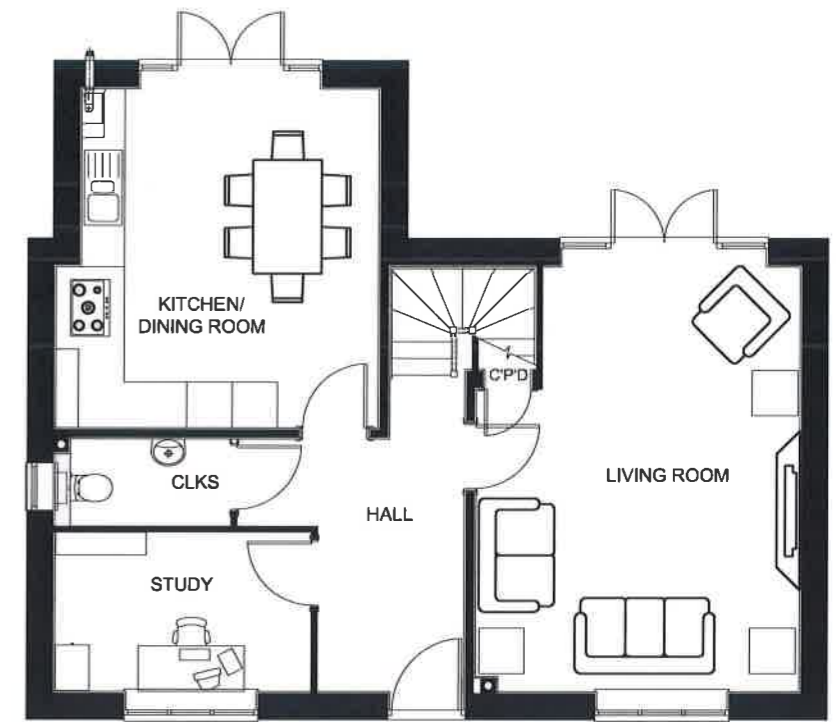


Ground Floor Plan

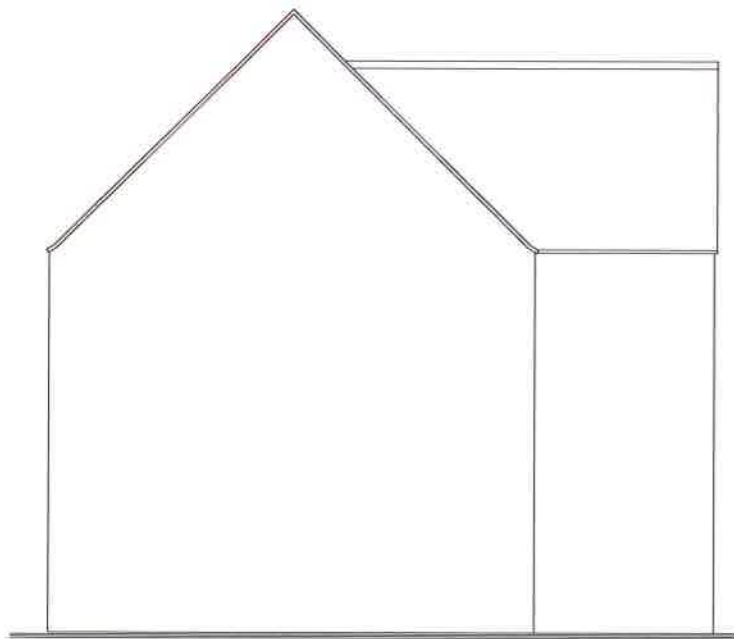

Rear Elevation



Side Elevation

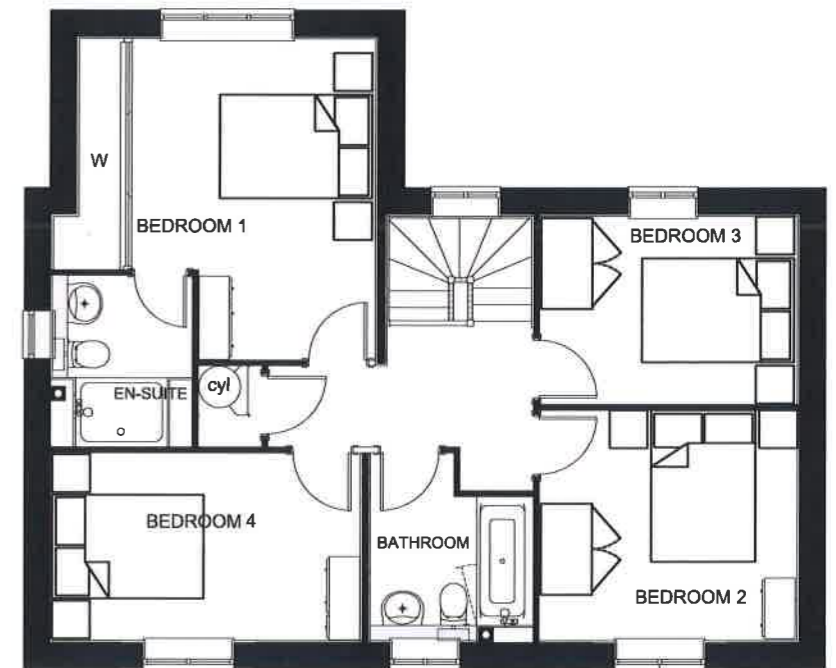

First Floor Plan

15 / 0 1 7 7 7 REM

Notes:

Use written dimensions only.
Any discrepancy or suggested modification is to be reported to Bovis Homes Ltd. This drawing is the copyright of Bovis Homes Ltd.

Rev:

A First floor bedroom windows reduced in size. Rear projecting gable in set to enable the side gable to be identified. Plot numbers changed based on re-plan after comments from CDC on 13.07.15 SM 17.08.15
B. Elevations amended to match floor plan & Plot numbers corrected 13.10.15 SM

Project: Longford Park, Banbury Phase 3


Drawing Title: W4008A – Plan Elevation 2 (B)

Drawn By: SM Checked: NG Date: 04/15 Scale: 1:100@A3




Refer to streetscenes / materials plan for elevational treatment and entry style

PLOTS 983,993

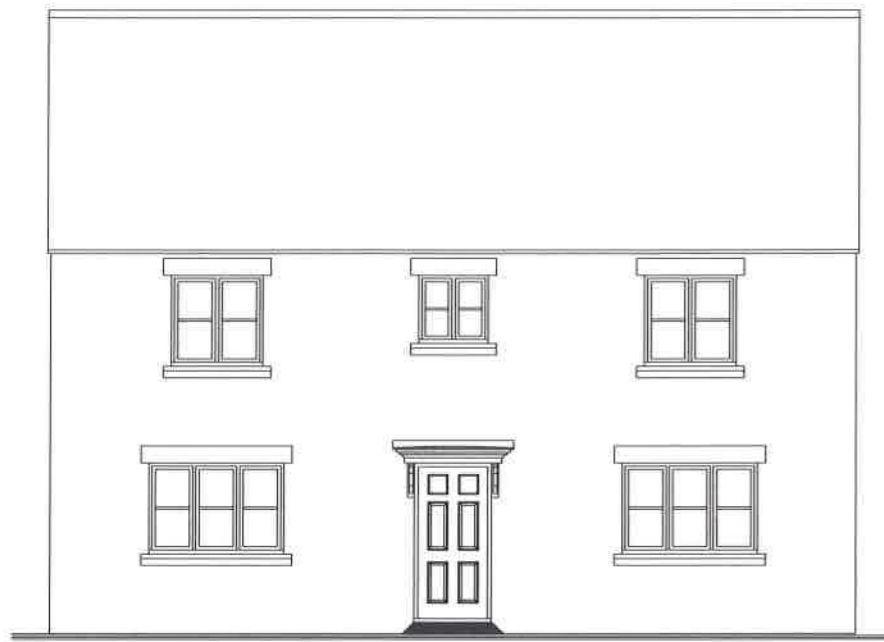

Front Elevation

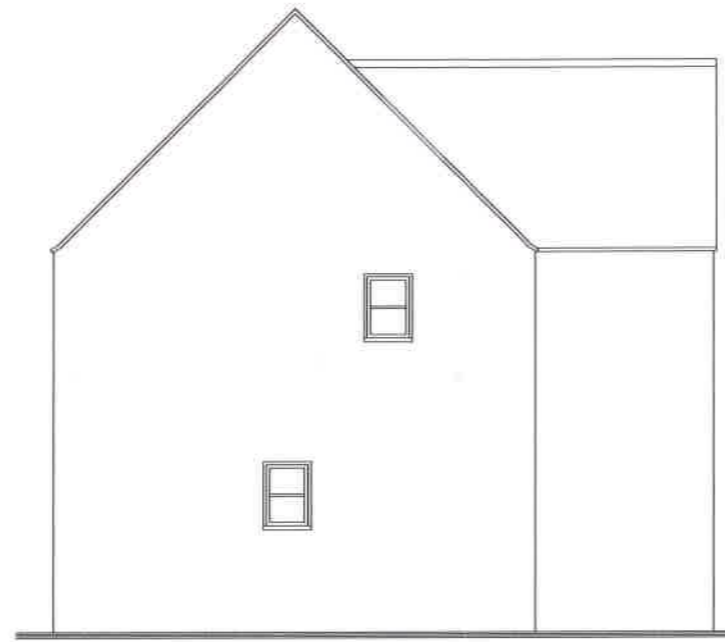


Side Elevation



Ground Floor Plan




Rear Elevation

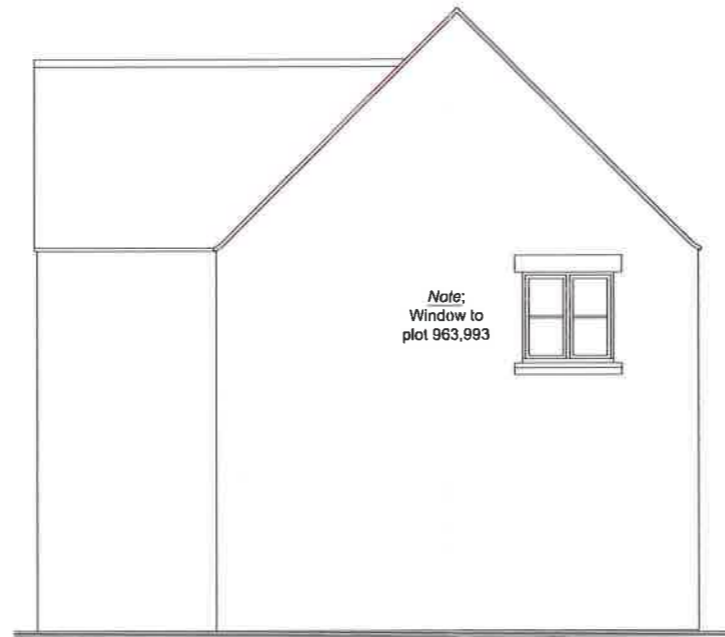

Side Elevation

Note:
Window to
plot 963,993

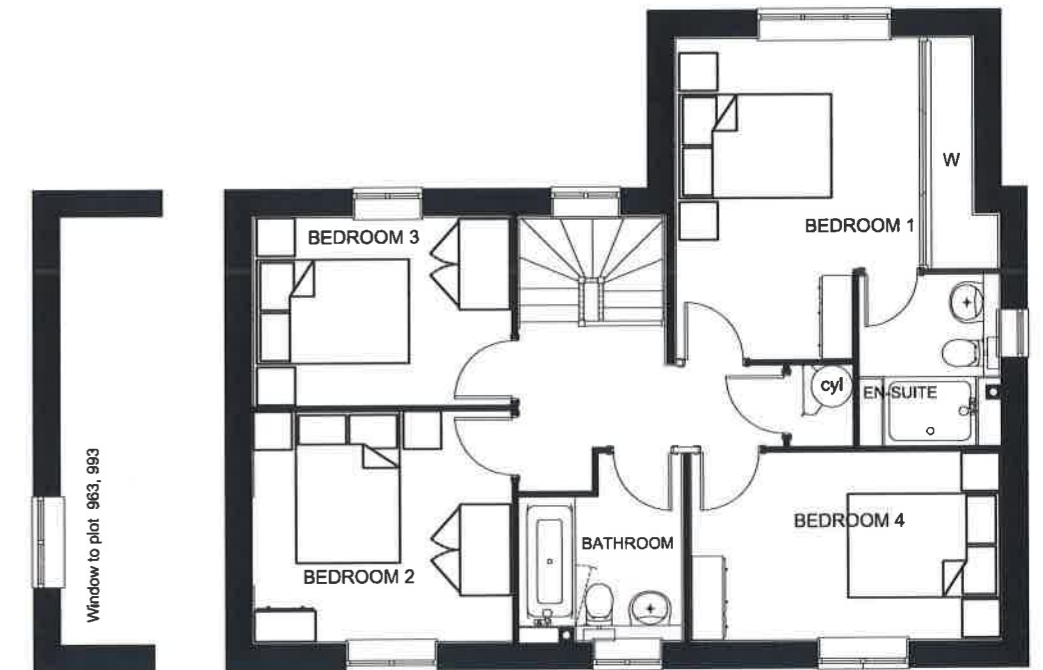

First Floor Plan

15 / 0 1777 REM

Window to plot 963, 993

Notes:

* written dimensions only.
Discrepancy or suggested modification is to be
by Bovis Homes Ltd. This drawing is the
property of Bovis Homes Ltd.

Rev:


A. First floor bedroom windows reduced in size. Rear projecting gable in set to
enable the side gable to be identified. Plot numbers changed based on re-plan
after comments from CDC on 13.07.15 SM 17.08.15
B. Elevations amended to match floor plan & Plot numbers corrected. 13.10.15 SM

Project: Longford Park, Banbury Phase 3


Drawing Title: W4008H - Plan Elevation 1 (B)

Drawn By: SM Checked: NG Date: 04/15 Scale: 1:100@A3




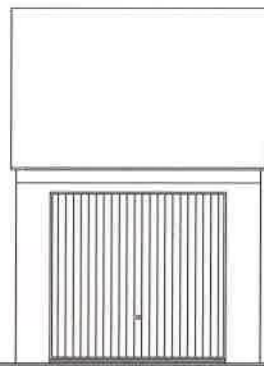


FRONT ELEVATION
SG1A DETACHED

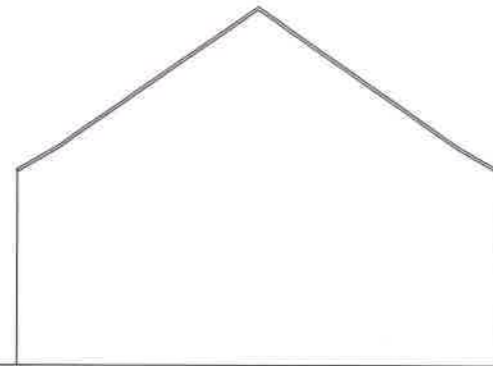

SIDE ELEVATION

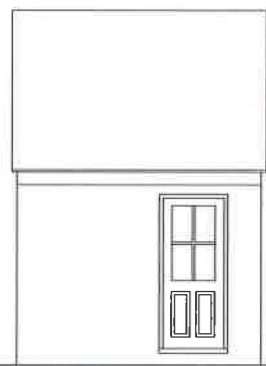

REAR ELEVATION

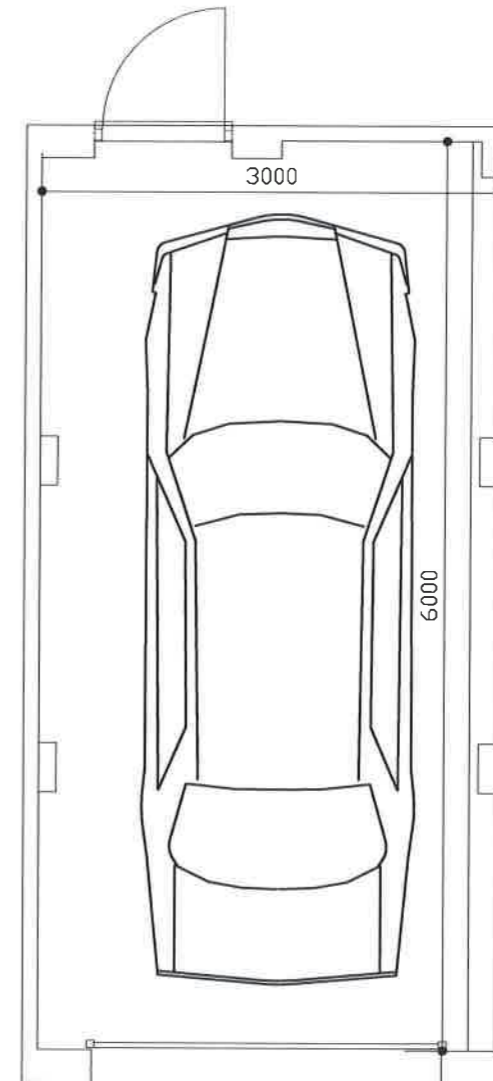

SINGLE BAY - 1SG

15 / 0 1777 REM

Notes:

Use written dimensions only.
Any discrepancy or suggested modification is to be reported to Bovis Homes Ltd. This drawing is the copyright of Bovis Homes Ltd.


Rev:

Project: Longford Park, Banbury Phase 3

Drawing Title: SG1 – Gable Side Detached


Drawn By: SM Checked: NG Date: 04/15 Scale: 1:100 1:50@A3



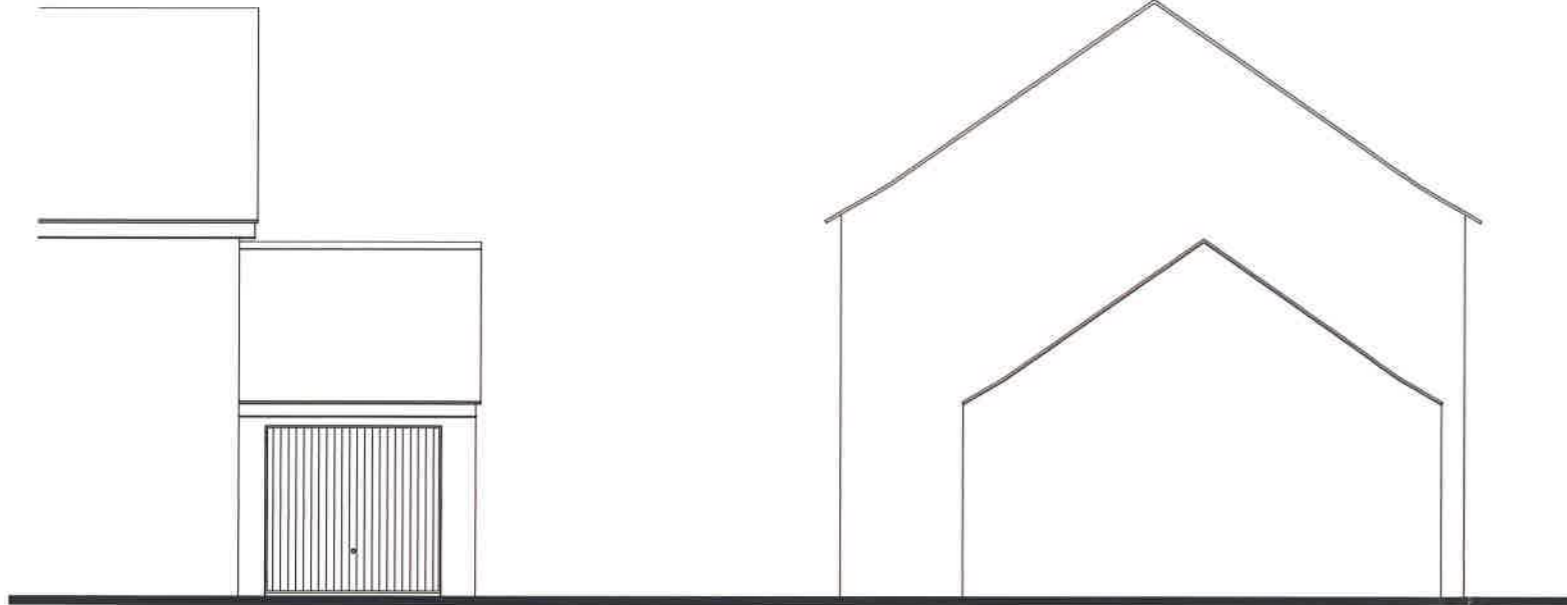


FRONT ELEVATION
SG1 LINKED

SIDE ELEVATION

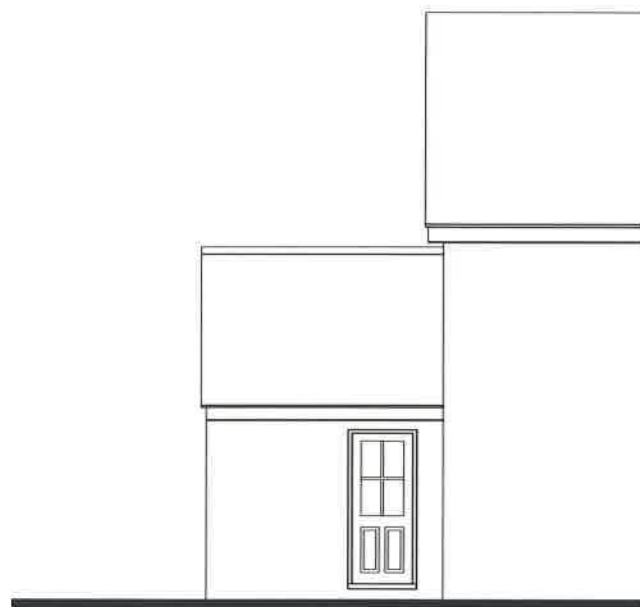

REAR ELEVATION

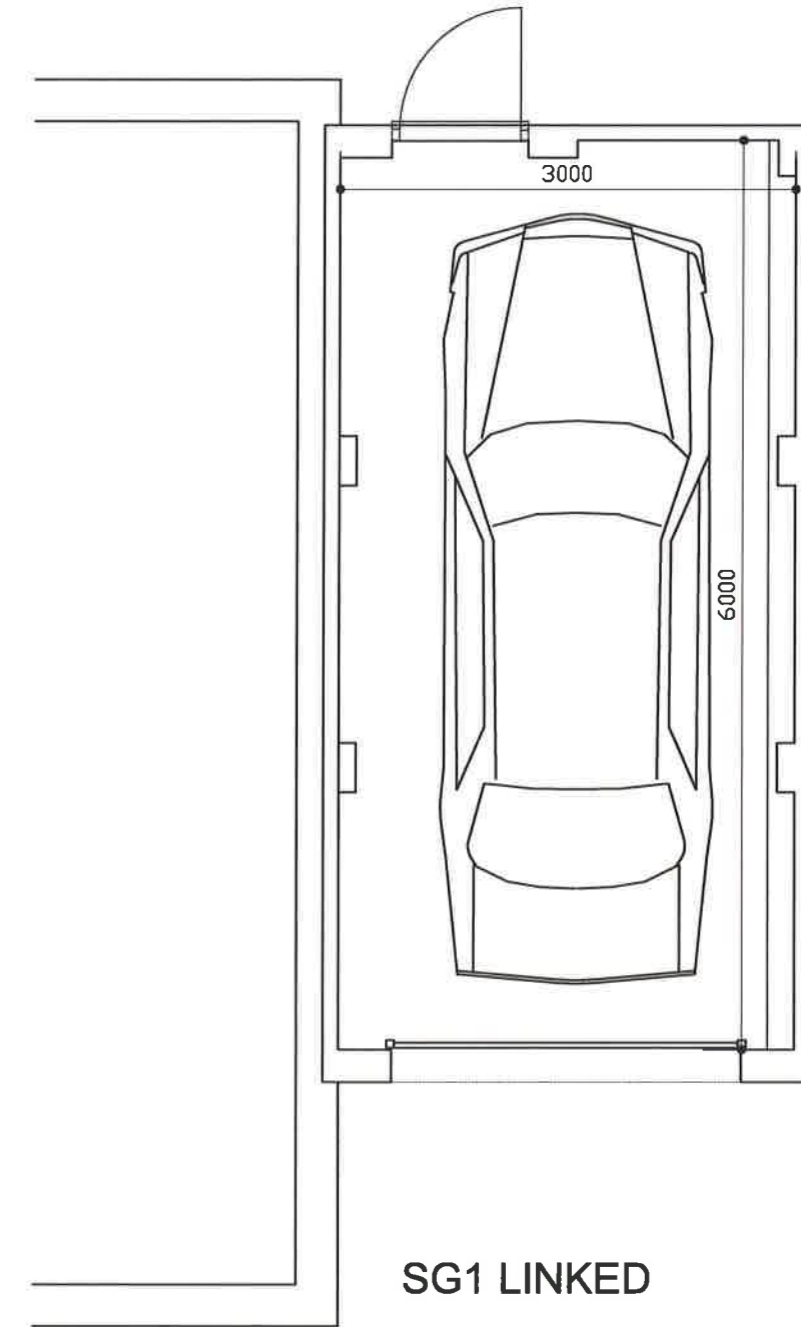

SG1 LINKED

15 / 0 1 7 7 7 REM

Notes:

Use written dimensions only.
Any discrepancy or suggested modification is to be reported to Bovis Homes Ltd. This drawing is the copyright of Bovis Homes Ltd.

Rev:


A. Floor Plan adjusted to match elevation. SM

Project: Longford Park, Banbury Phase 3

Drawing Title: SG1 – Gable Side Linked (A)


Drawn By: SM Checked: NG Date: 04/15 Scale: 1:100 1:50@A3



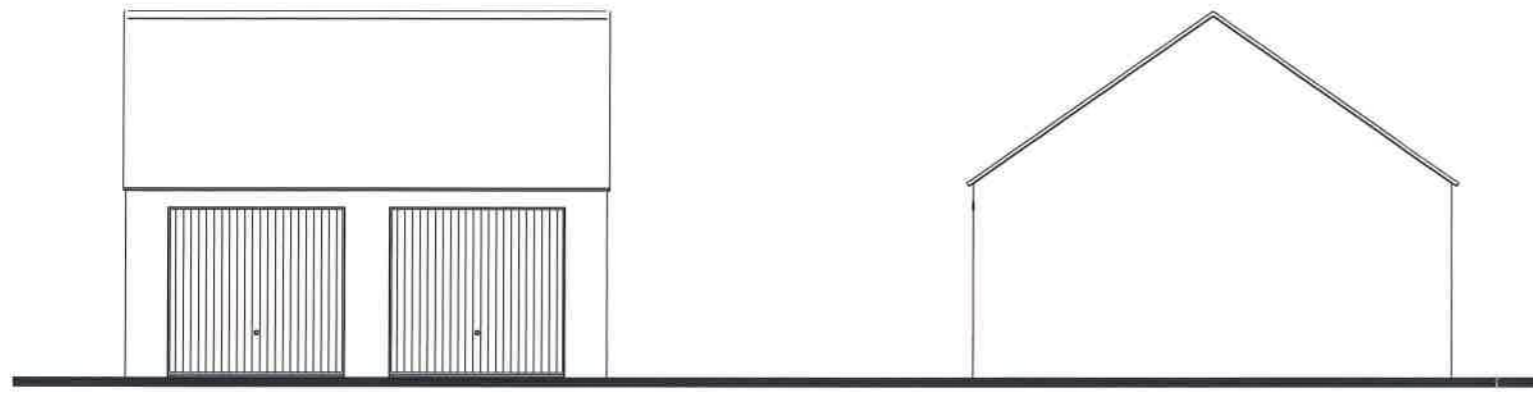


**FRONT ELEVATION
SG1 DOUBLE DETACHED**

SIDE ELEVATION

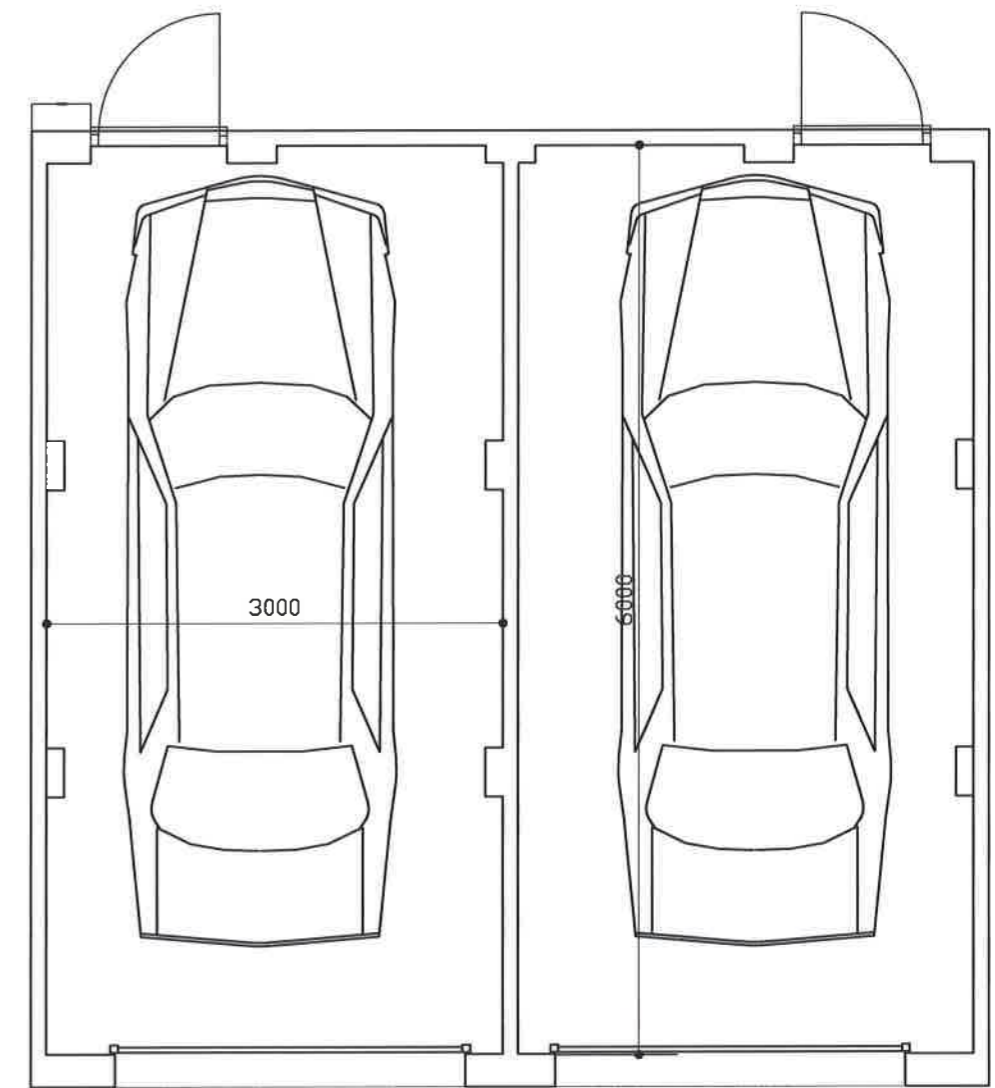

SG1DOUBLE DETACHED

15 / 0 1777 REM

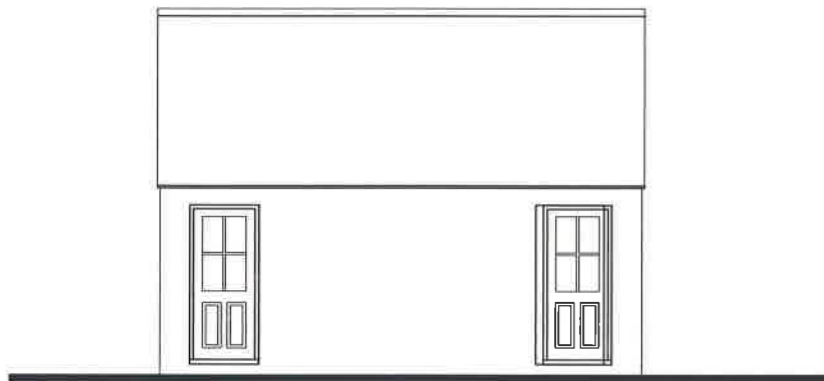

REAR ELEVATION

Notes:

Use written dimensions only.
Any discrepancy or suggested modification is to be reported to Bovis Homes Ltd. This drawing is the copyright of Bovis Homes Ltd.

Rev:


A. Floor plan adjusted to match elevations & drawing title amended. Drawing to replace DG1A Detached. SM

Project: Longford Park, Banbury Phase 3


Drawing Title: SG1 Double – Gable Side Detached (A)

Drawn By: SM Checked:NG Date: 04/15 Scale: 1:100 1:50@A3




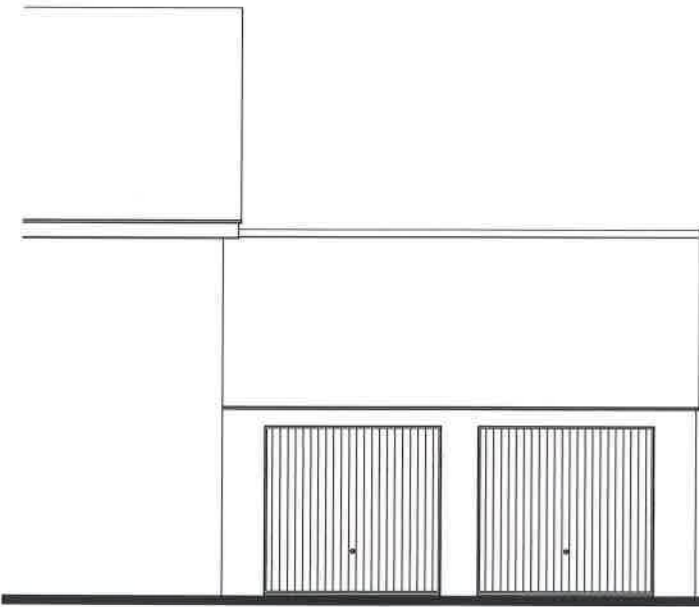


FRONT ELEVATION
SG1 DOUBLE LINKED

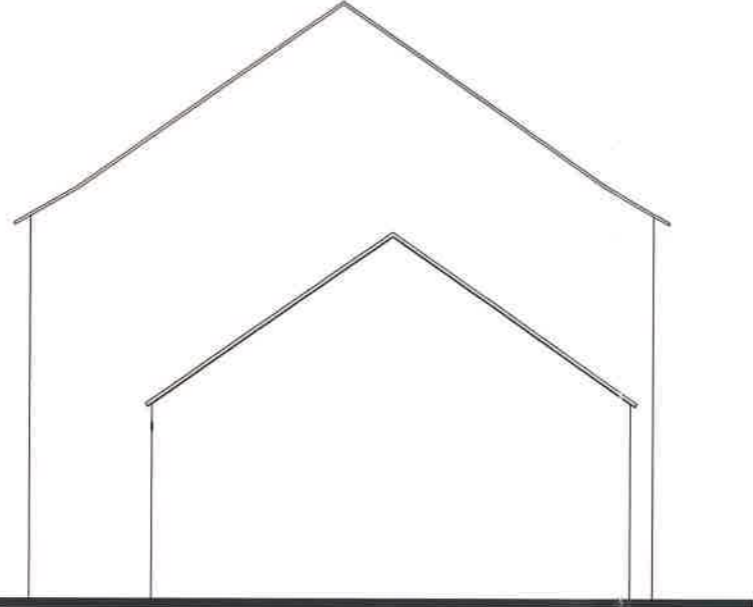

SIDE ELEVATION

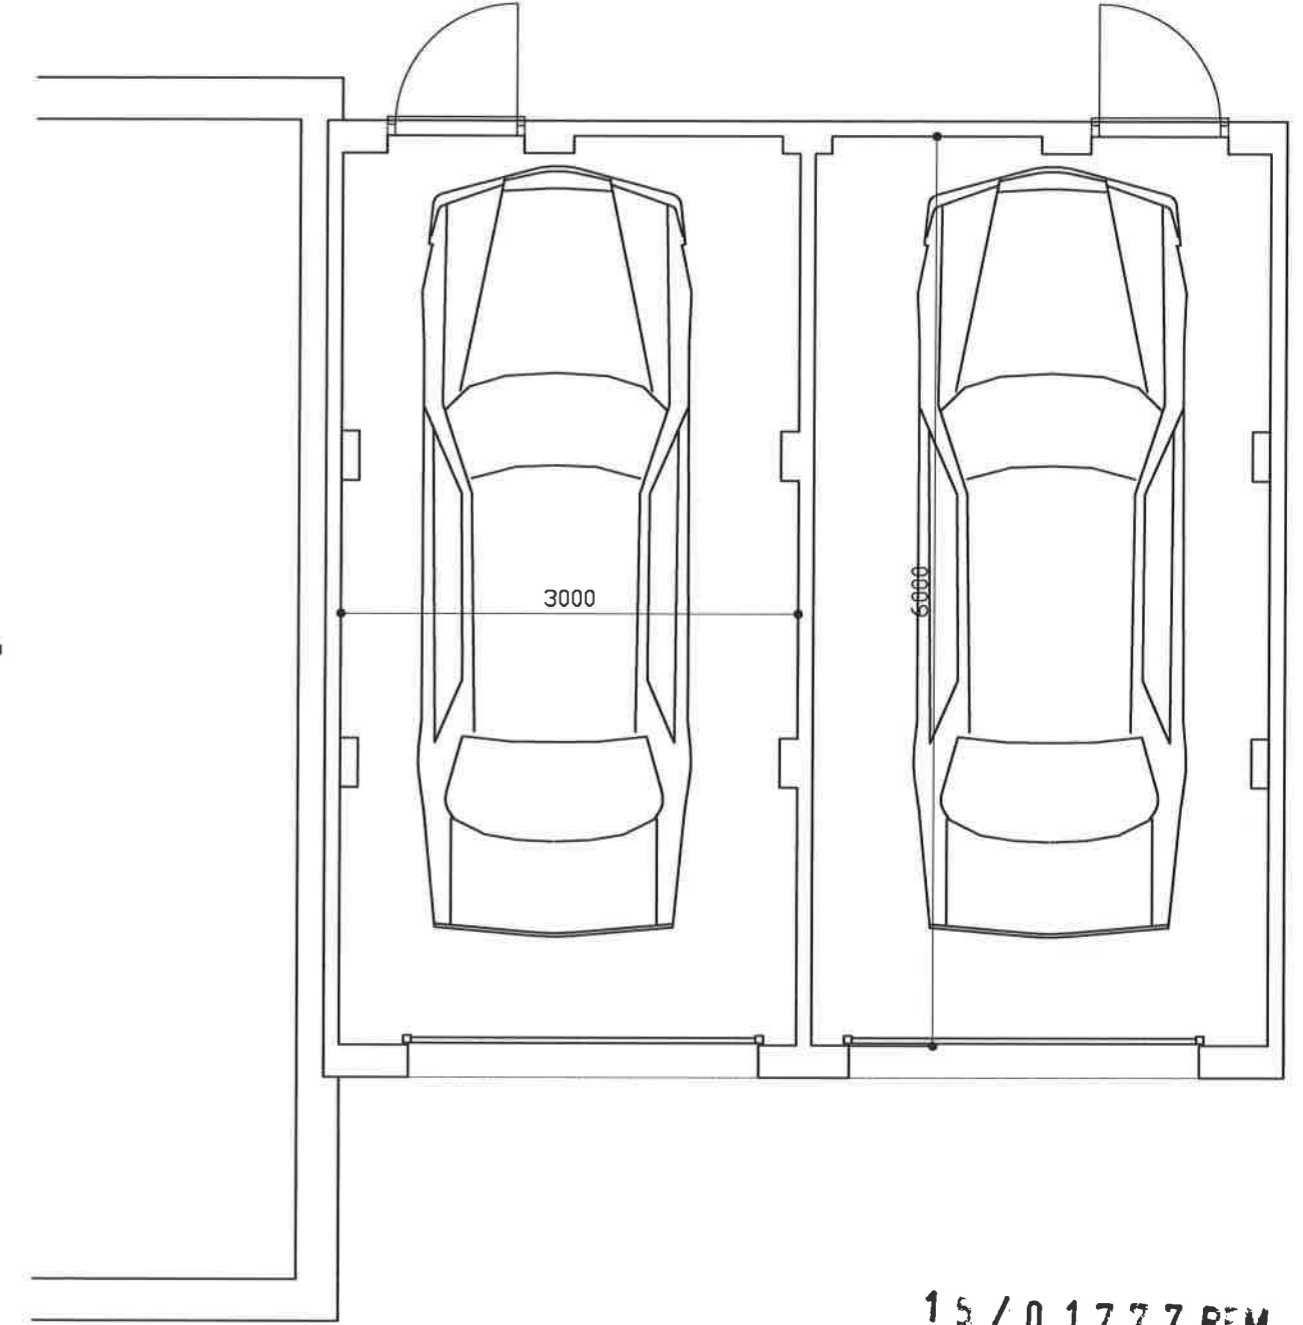

15 / 0 1777 REM

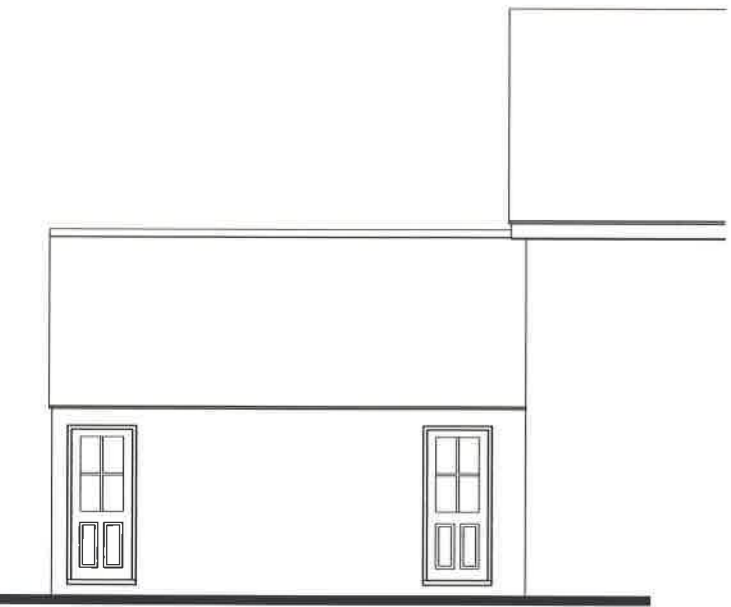

REAR ELEVATION

SG1 DOUBLE LINKED

Notes:

Use written dimensions only.
Any discrepancy or suggested modification is to be reported to Bovis Homes Ltd. This drawing is the copyright of Bovis Homes Ltd.

Rev:



A. Floor plan adjusted to match elevations & drawing title amended. Drawing to replace DG1A Linked. SM

Project: Longford Park, Banbury Phase 3

Drawing Title: SG1 Double – Gable Side Linked (A)


Drawn By: SM Checked: NG Date: 04/15 Scale: 1:100 1:50@A3



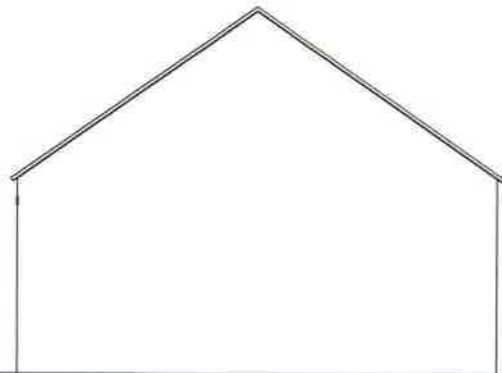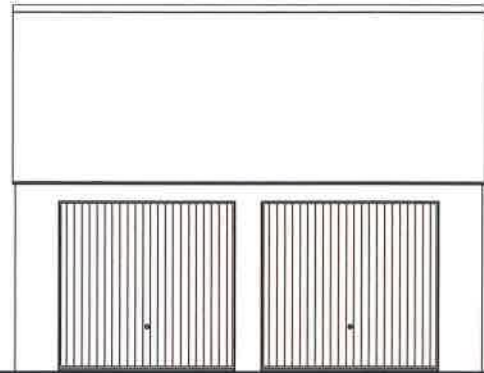


FRONT ELEVATION
DG2A DETACHED

SIDE ELEVATION

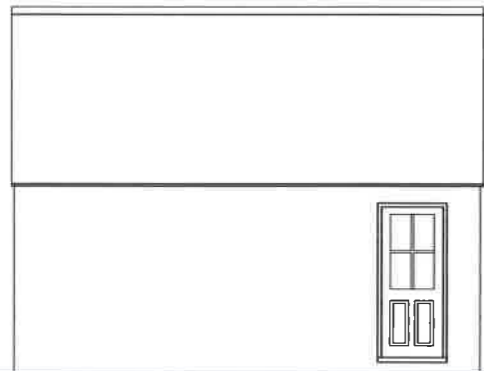

REAR ELEVATION

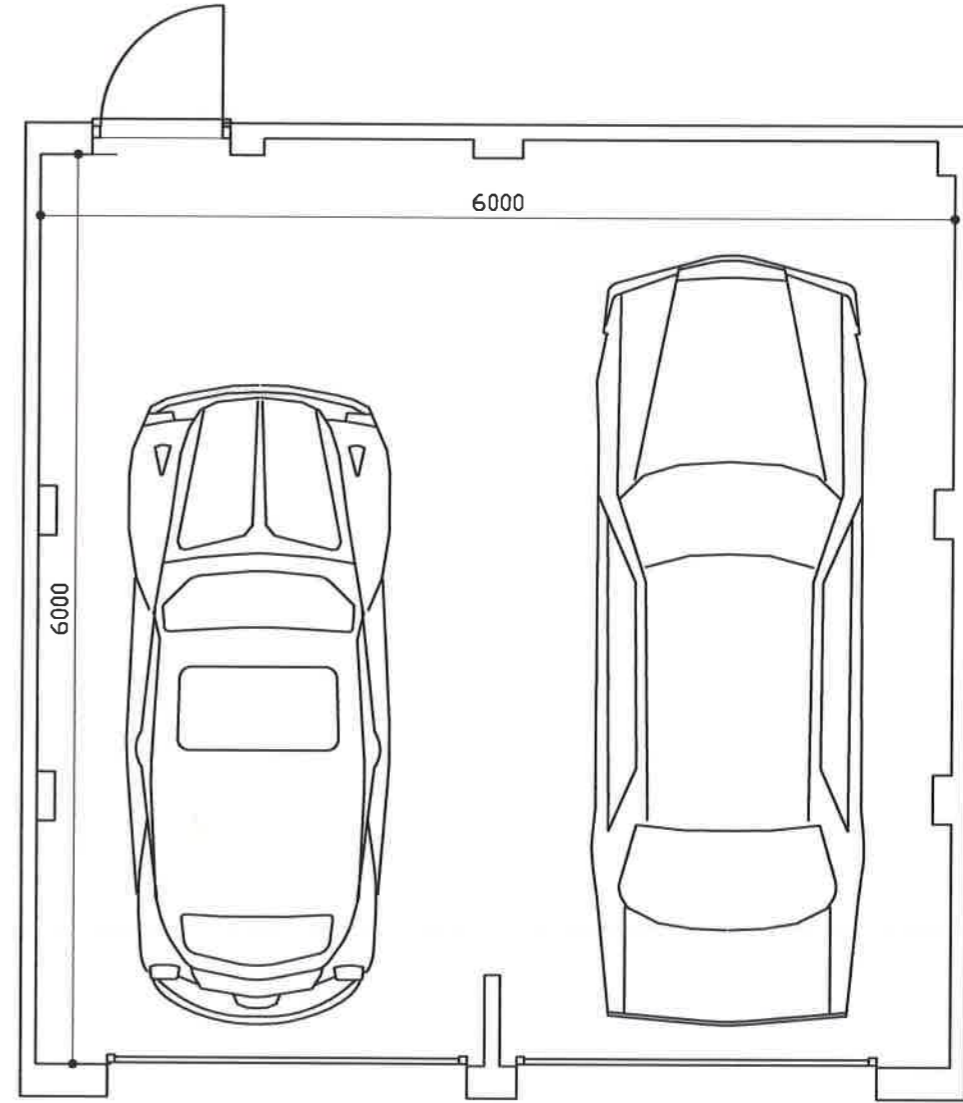

15 / 0 1777 REM

DG2A DETACHED

Notes:

Use written dimensions only.
Any discrepancy or suggested modification is to be reported to Bovis Homes Ltd. This drawing is the copyright of Bovis Homes Ltd.

Rev:


A. Floor Plan adjusted to match elevation. SM

Project: Longford Park, Banbury Phase 3


Drawing Title: DG2A – Gable Side Detached (A)

Drawn By: SM Checked: NG Date: 04/15 Scale: 1:100 1:50@A3




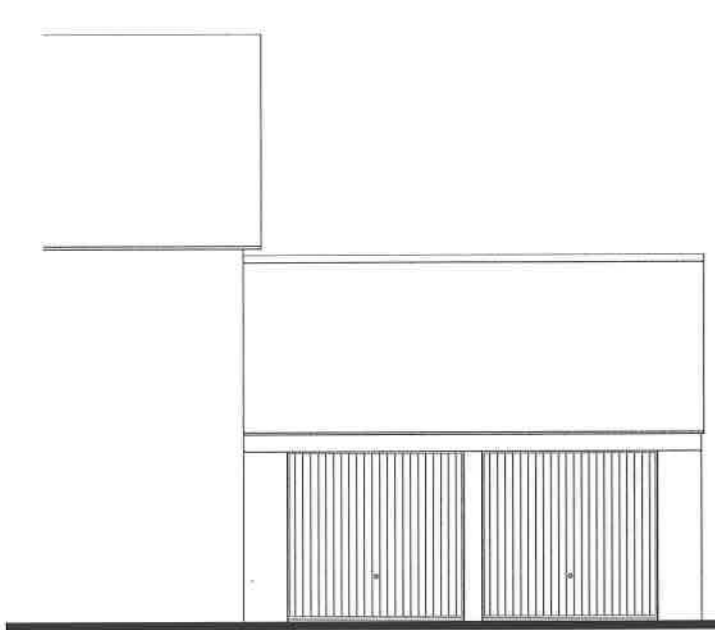


FRONT ELEVATION
DG2A LINKED

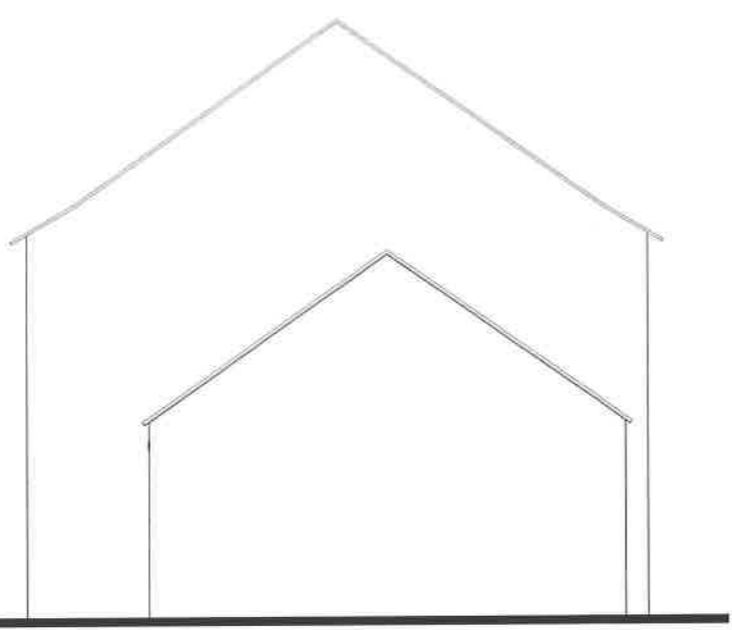

SIDE ELEVATION

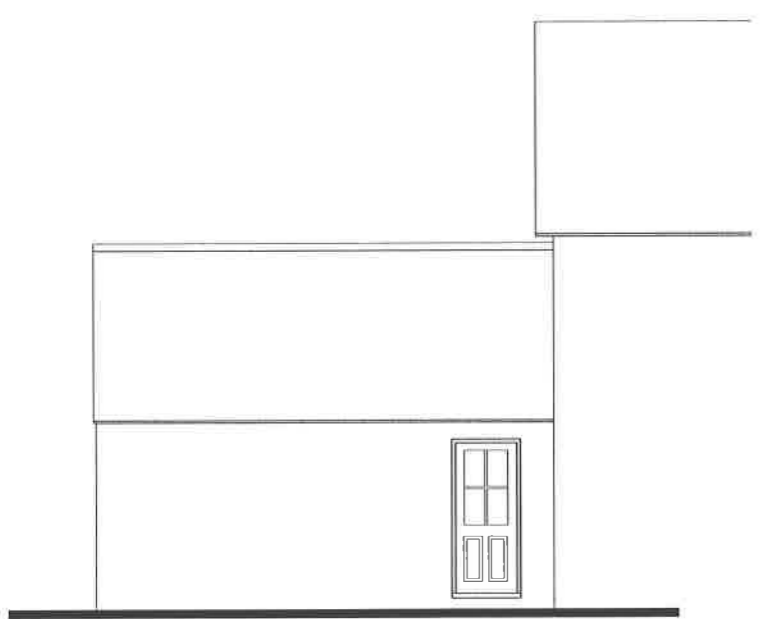

REAR ELEVATION

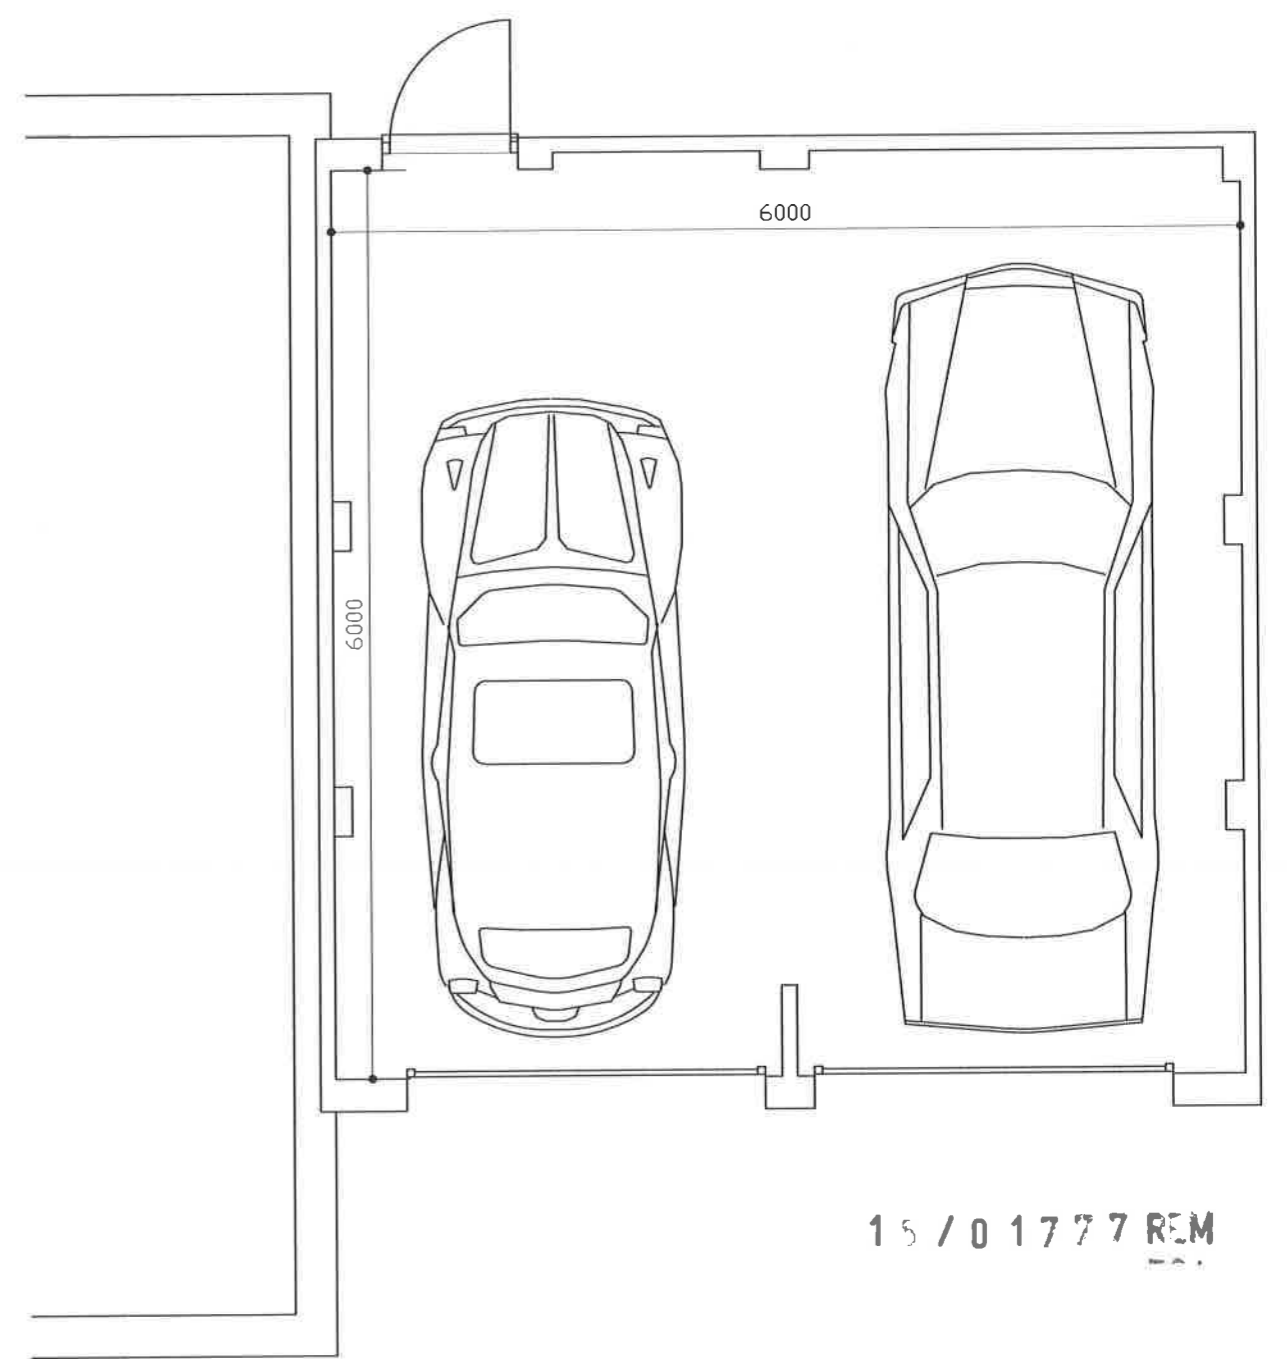

DG2A LINKED

15 / 0 1777 REM

Notes:

Use written dimensions only.
Any discrepancy or suggested modification is to be reported to Bovis Homes Ltd. This drawing is the copyright of Bovis Homes Ltd.

Rev:


A. Floor Plan adjusted to match elevation. SM

Project: Longford Park, Banbury Phase 3


Drawing Title: DG2A - Gable Side Linked (A)

Drawn By: SM Checked: NG Date: 04/15 Scale: 1:100 1:50@A3



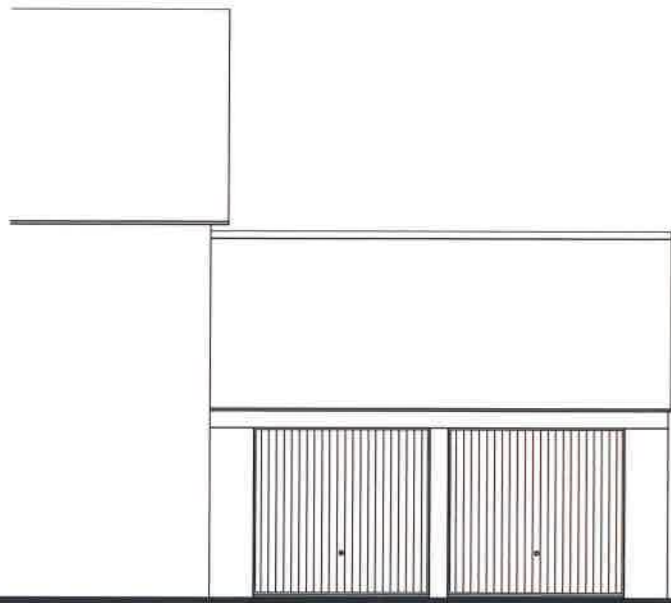


FRONT ELEVATION
DG2A LINKED

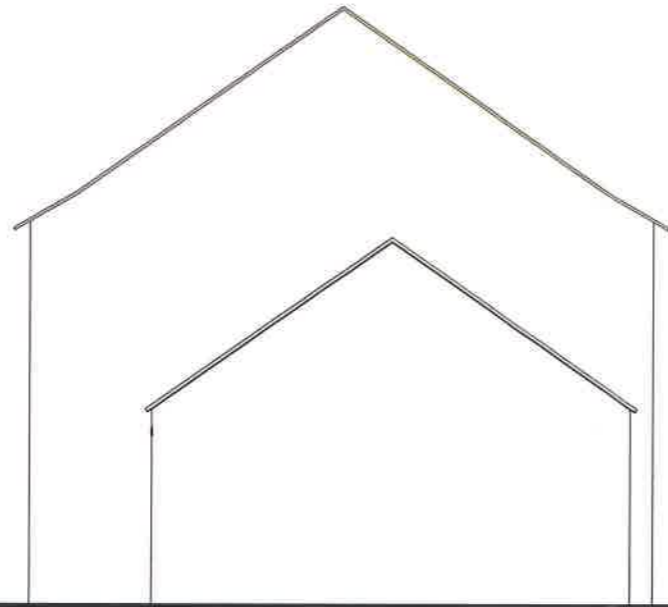

SIDE ELEVATION



REAR ELEVATION

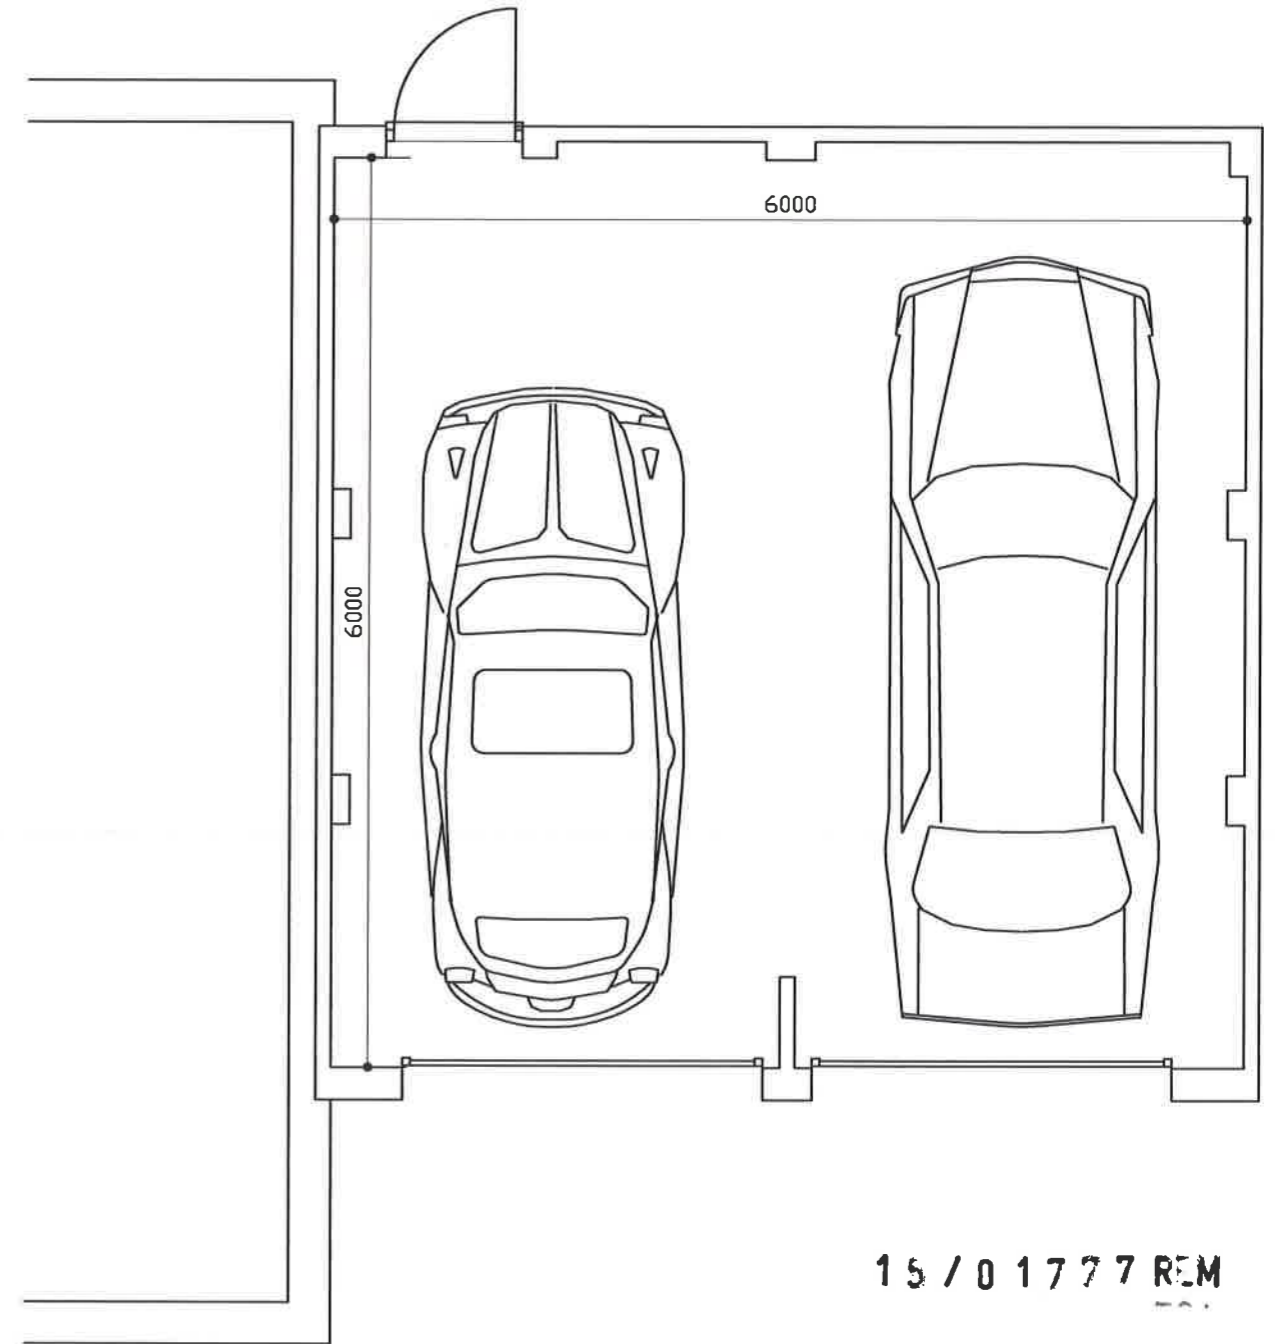

DG2A LINKED

15 / 0 1777 REM

Notes:

Use written dimensions only.
Any discrepancy or suggested modification is to be reported to Bovis Homes Ltd. This drawing is the copyright of Bovis Homes Ltd.

Rev:

A. Floor Plan adjusted to match elevation. SM

Project: Longford Park, Banbury Phase 3

Drawing Title: DG2A – Gable Side Linked


Drawn By: SM

Checked: NG


Date: 04/15

Scale: 1:100 1:50@A3




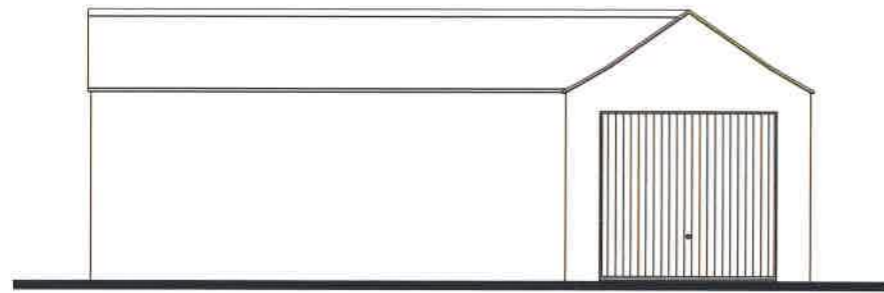


FRONT ELEVATION

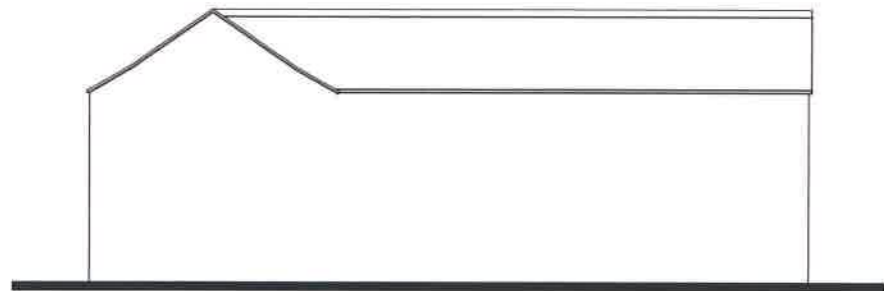


REAR ELEVATION

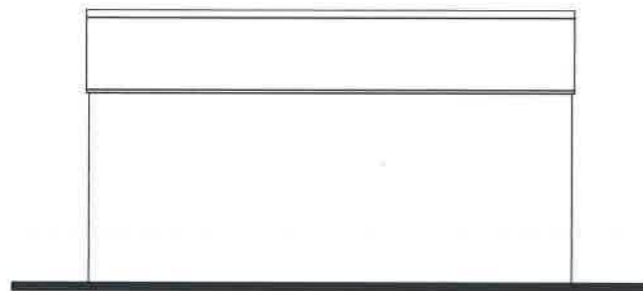

SIDE ELEVATION

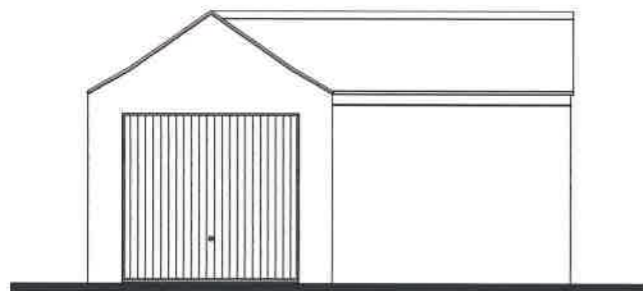

SIDE ELEVATION

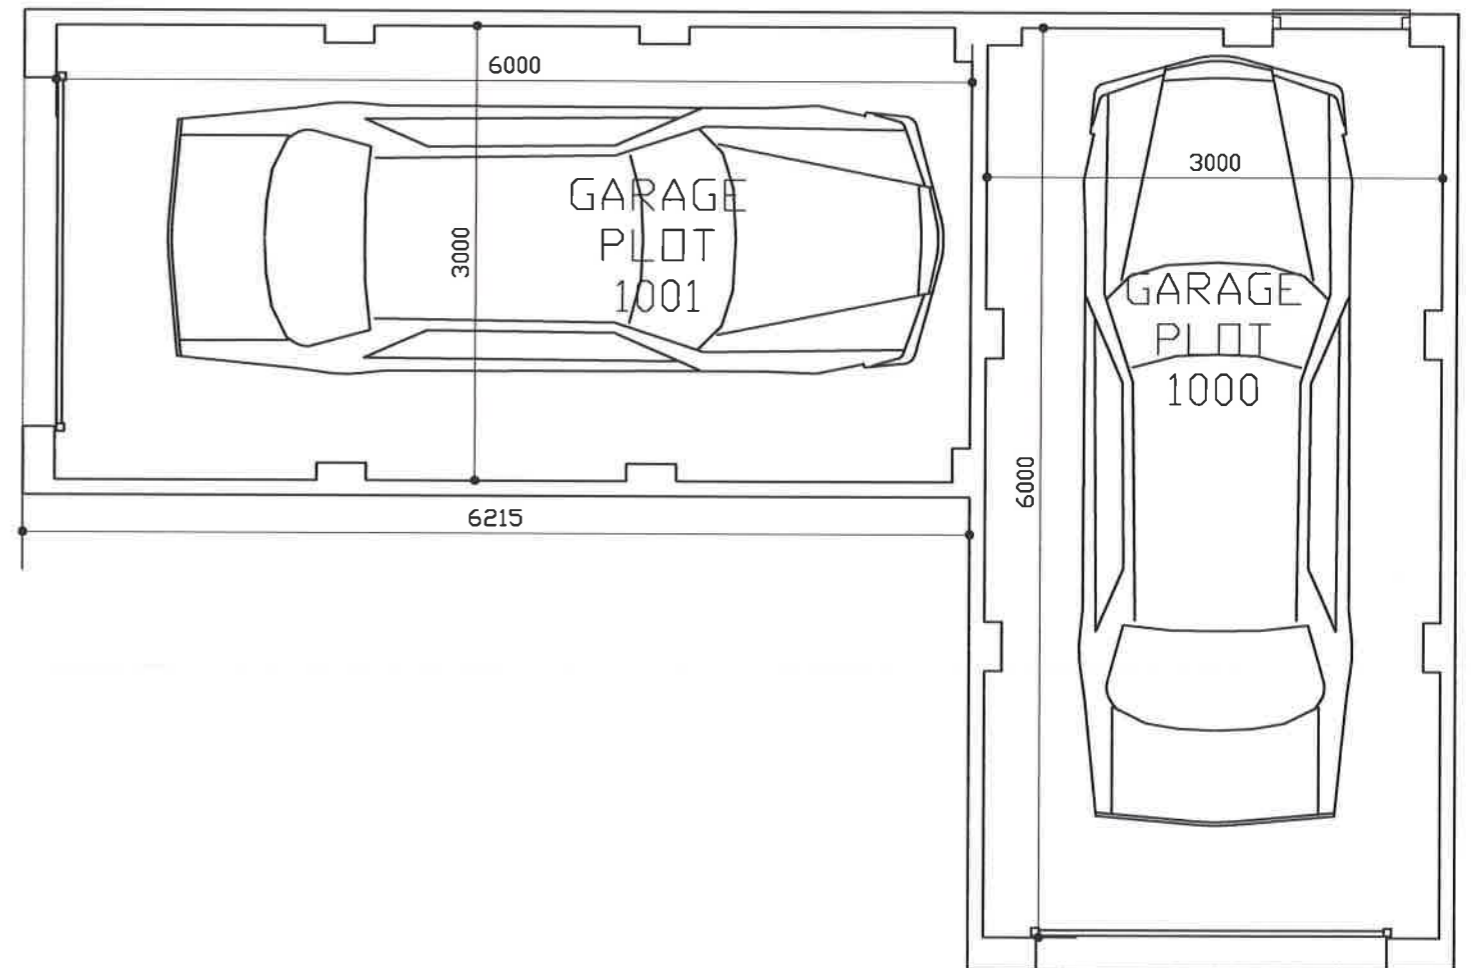

15 / 0 1777 REM

Notes:

Use written dimensions only.
Any discrepancy or suggested modification is to be reported to Bovis Homes Ltd. This drawing is the copyright of Bovis Homes Ltd.

Rev:


A. Elevations added to drawing. SM

Project: Longford Park, Banbury Phase 3


Drawing Title: GARAGE PLOTS 1000 & 1001 (A)

Drawn By: SM Checked: NG Date: 04/15 Scale: 1:100 1:50@A3




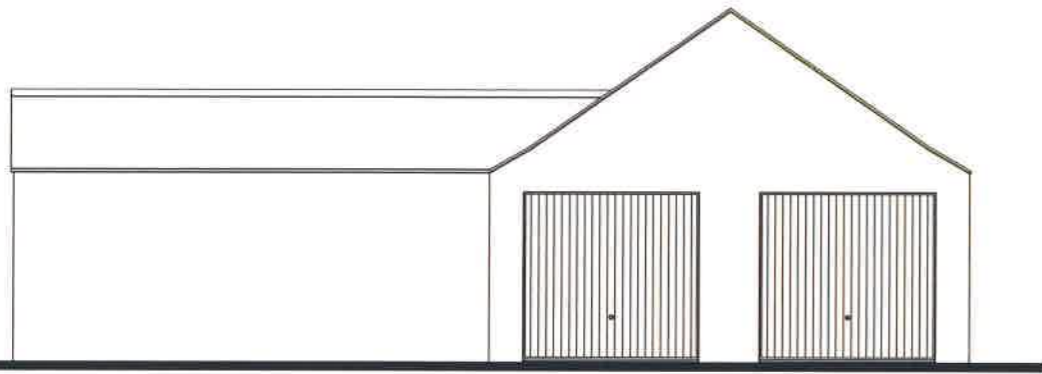


FRONT ELEVATION

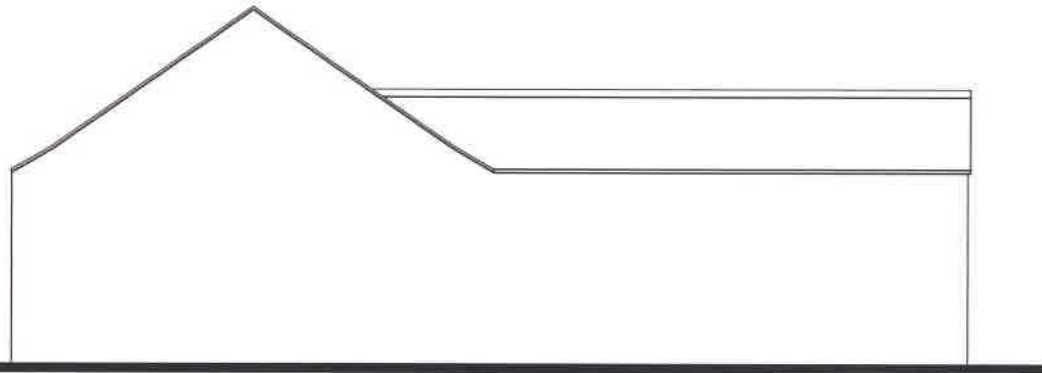


REAR ELEVATION

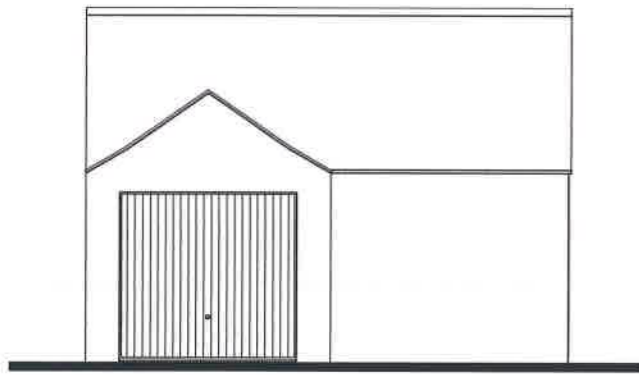

SIDE ELEVATION

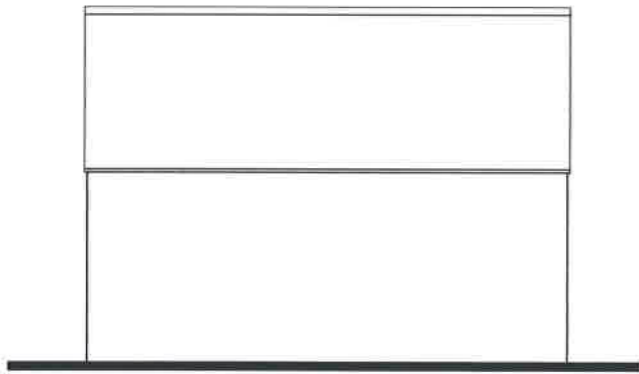

SIDE ELEVATION

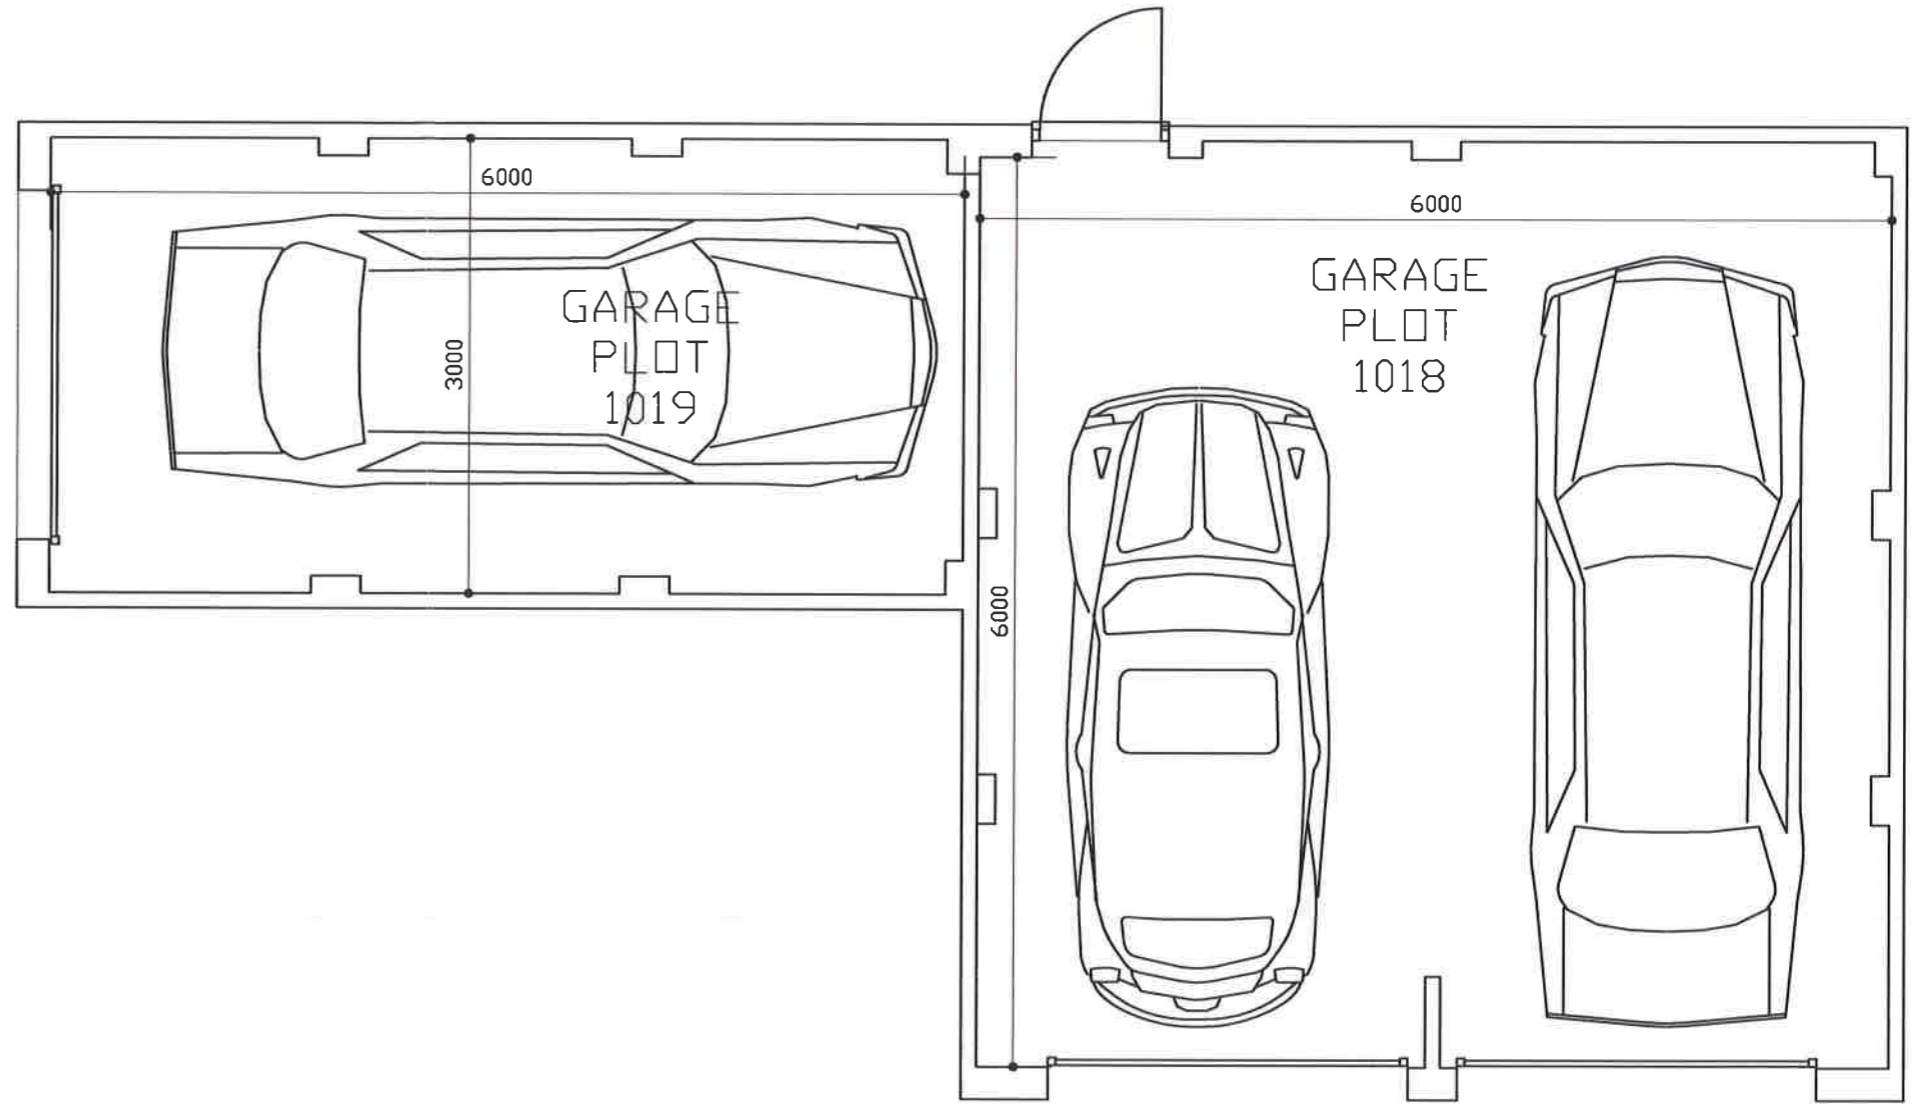

15 / 0 1777 REM

Notes: Use written dimensions only. Any discrepancy or suggested modification is to be reported to Bovis Homes Ltd. This drawing is the copyright of Bovis Homes Ltd.


Rev: A. Drawing title changed & elevations added to drawing. SM

Project: Longford Park, Banbury Phase 3


Drawing Title: GARAGE PLOTS 1018 & 1019 (A)

Drawn By: SM Checked: NG Date: 04/15 Scale: 1:100 1:50@A3




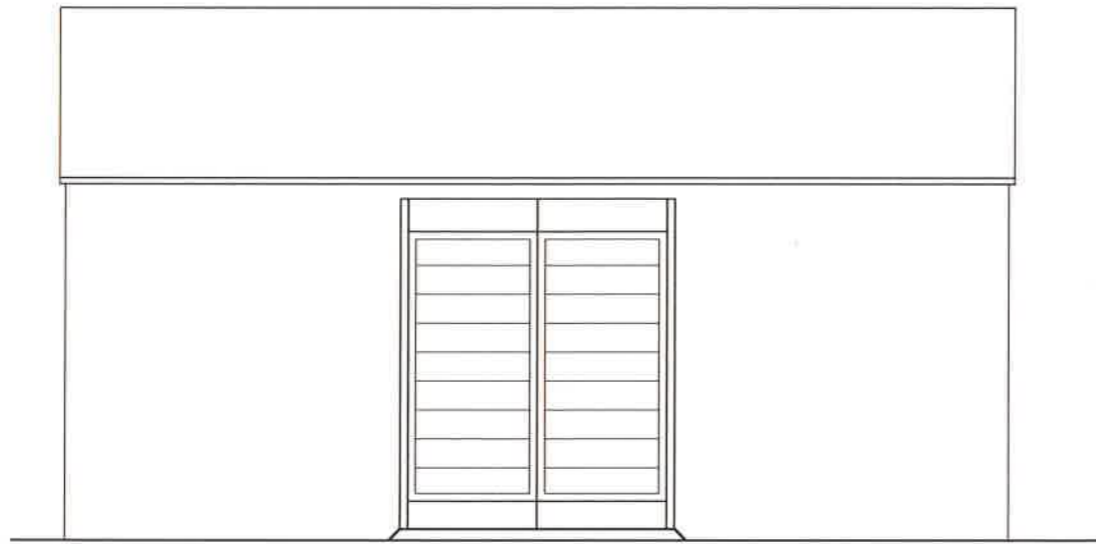


FRONT ELEVATION

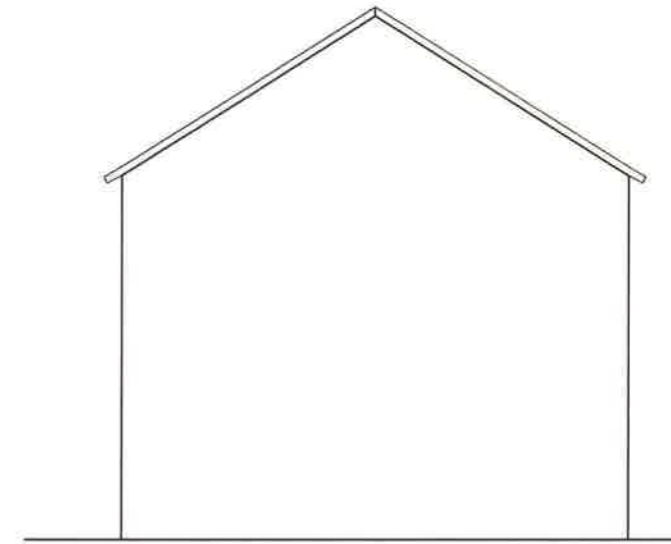

SIDE ELEVATION (S)

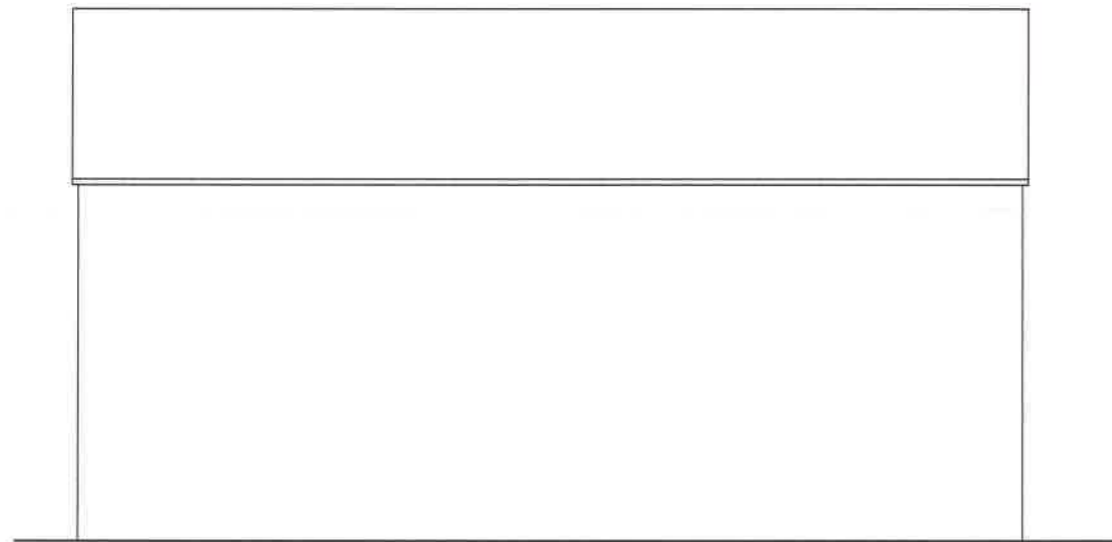

REAR ELEVATION

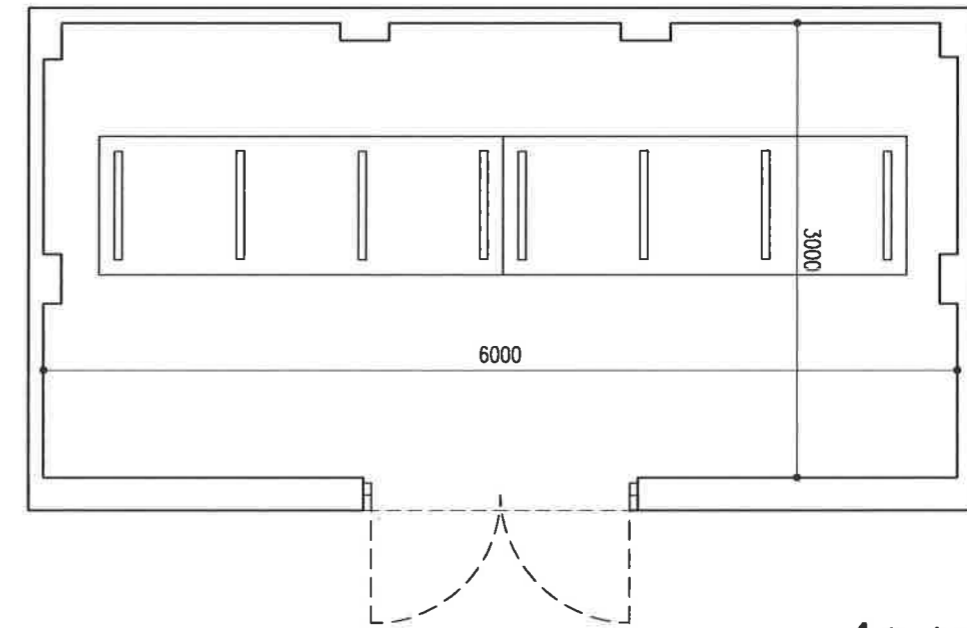

BIKE STORE FLOOR PLAN

15 / 0 1777 REM

Notes:

Use written dimensions only.
Any discrepancy or suggested modification is to be reported to Bovis Homes Ltd. This drawing is the copyright of Bovis Homes Ltd.

Rev:


- A. Rear Elevation added. SM
- B. Elevation changed to match floor plan. SM

Project: Longford Park, Banbury Phase 3


Drawing Title: Bike Store Detail (B)

Drawn By: SM Checked: NG Date: 04/15 Scale: 1:50@A3




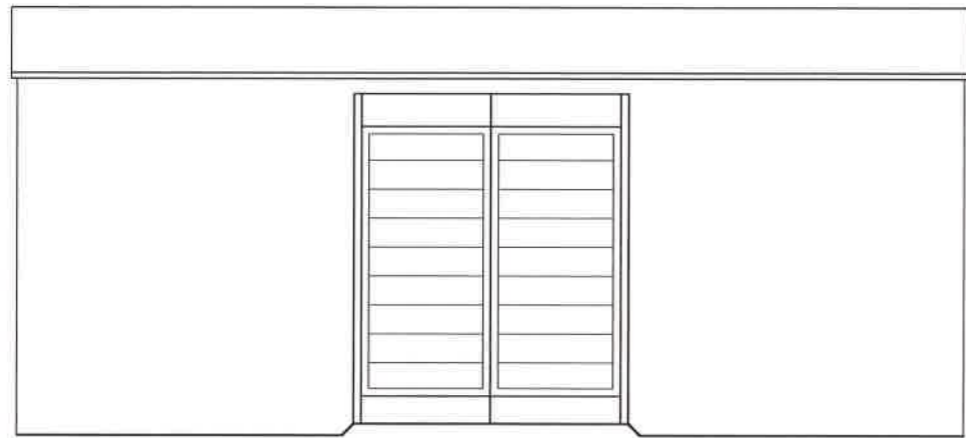


FRONT ELEVATION

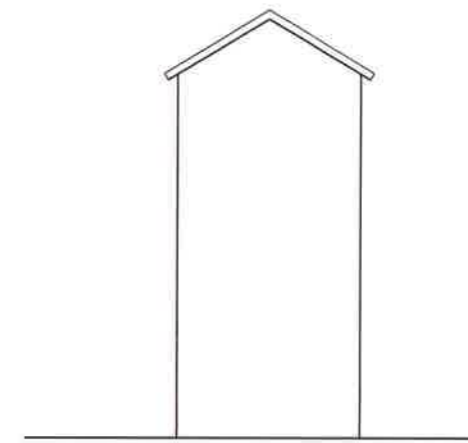

SIDE ELEVATION (S)

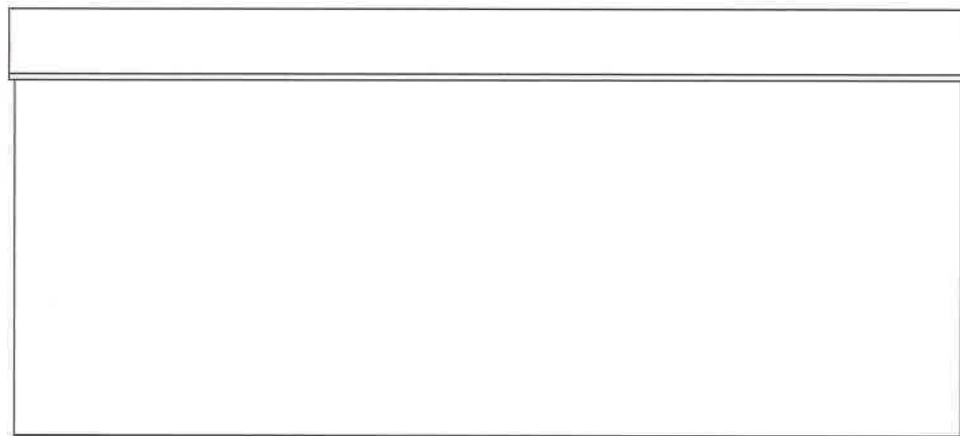

REAR ELEVATION

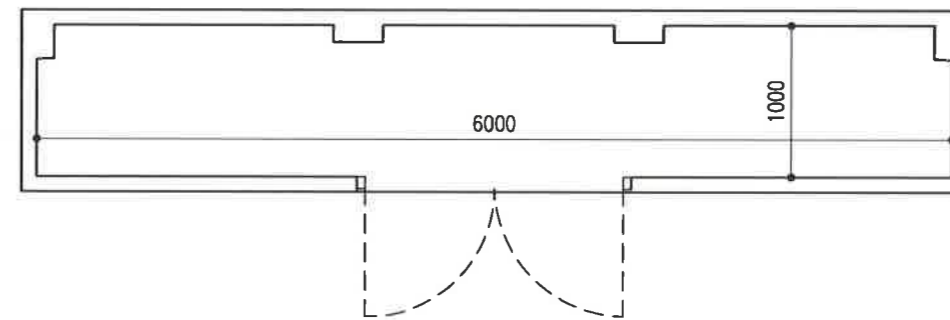

BIN STORE FLOOR PLAN

15 / 0 1777 REM

Notes:
Use written dimensions only.
Any discrepancy or suggested modification is to be reported to Bovis Homes Ltd. This drawing is the copyright of Bovis Homes Ltd.

Rev:
A. Rear Elevation added. SM
B. Elevation changed to match floor plan. SM

Project: Longford Park, Banbury Phase 3

Drawing Title: Bin Store Detail (B)

Drawn By: SM Checked: NG Date: 04/15 Scale: 1:50@A3




Refer to streetscenes / materials plan for elevational treatment and entry style


PLOTS 988, 989, 991




Front Elevation

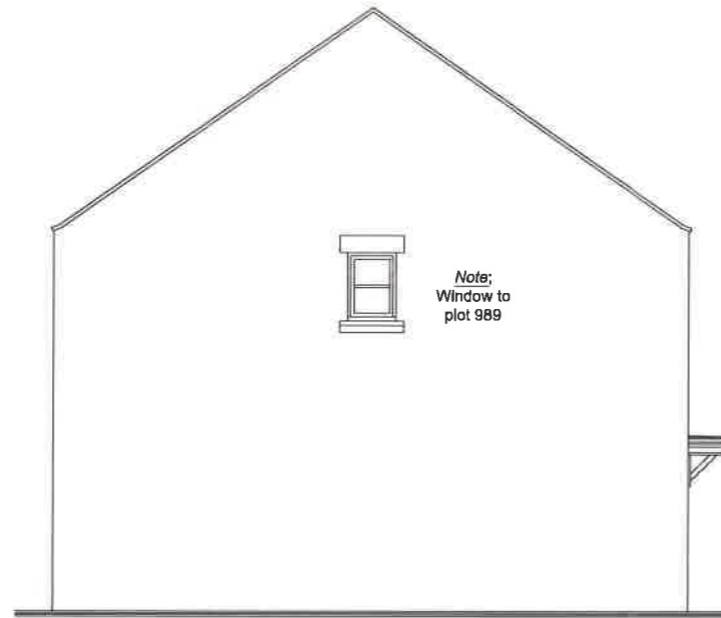


Side Elevation

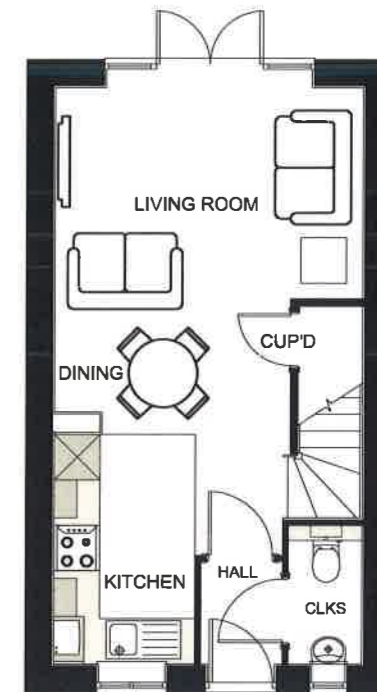


Ground Floor Plan

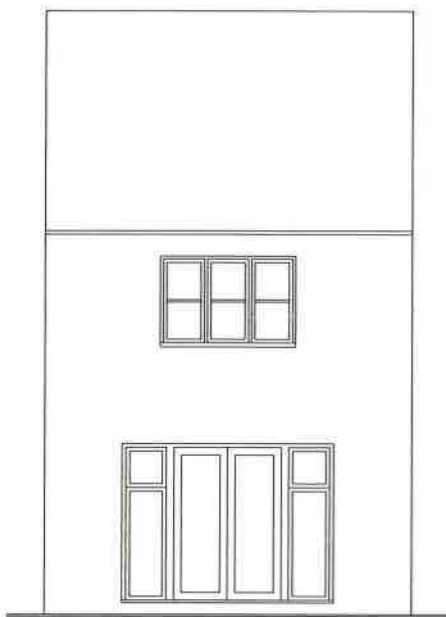

Rear Elevation

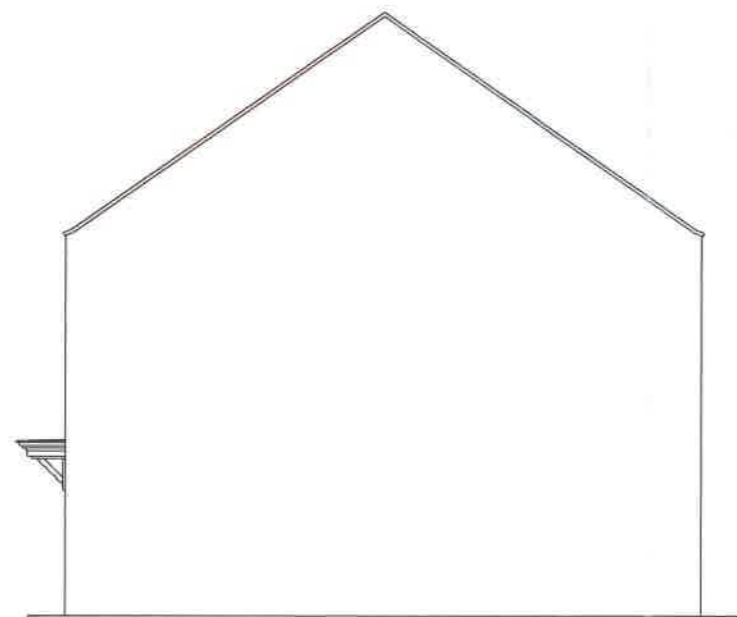

Side Elevation

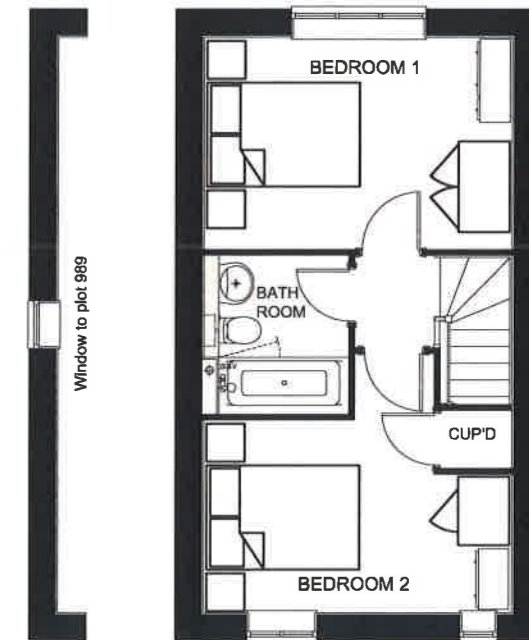

First Floor Plan

15 / 0 1777 REM

Notes:

Use written dimensions only.
Any discrepancy or suggested modification is to be reported to Bovis Homes Ltd. This drawing is the copyright of Bovis Homes Ltd.

Rev:

A. Plot numbers changed based on re-plan after comments from CDC on 13.07.15
SM 17.08.15

Project: Longford Park, Banbury Phase 3

Drawing Title: P202A - Plan Elevation 1 (A)

Drawn By: SM Checked: - Date: 04/15 Scale: 1:100@A3




Refer to streetscenes / materials plan for elevational treatment and entry style


PLOTS 987, 990




Front Elevation

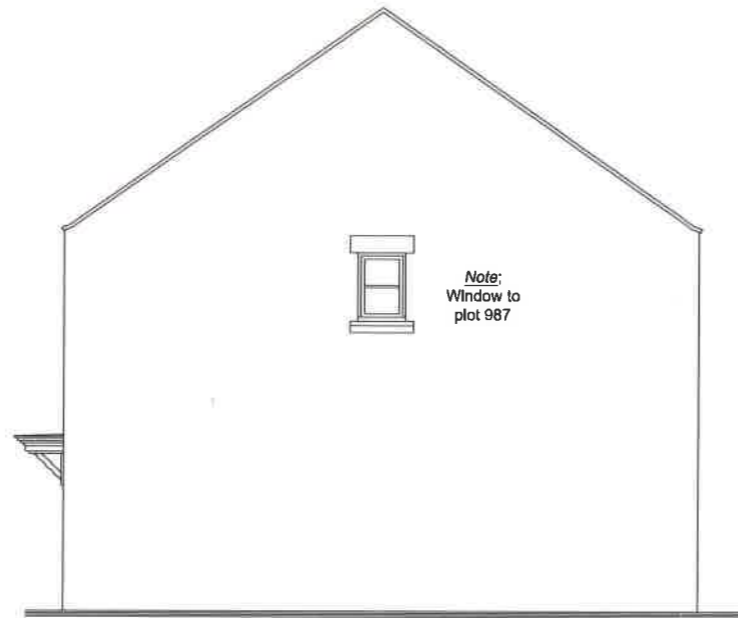


Side Elevation

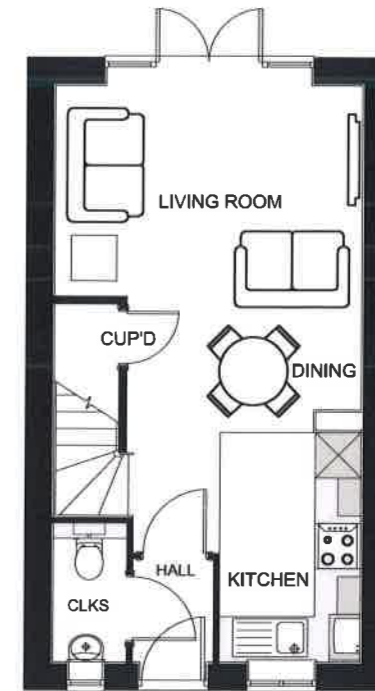


Ground Floor Plan

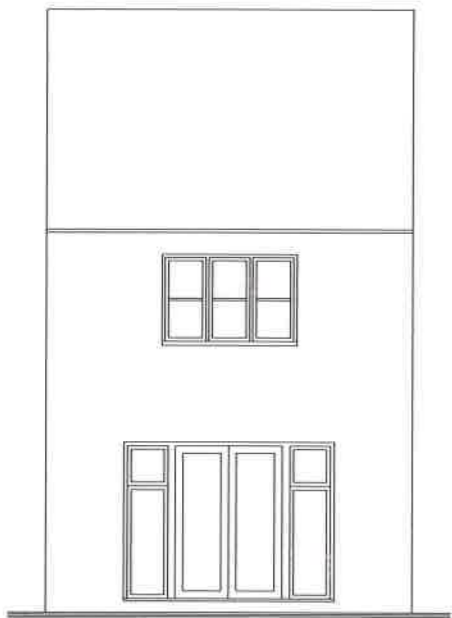

Rear Elevation

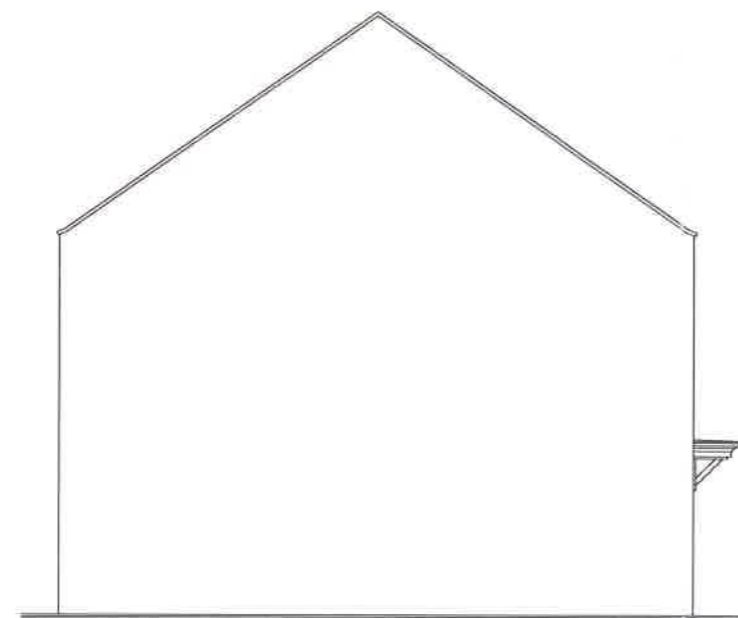

Side Elevation

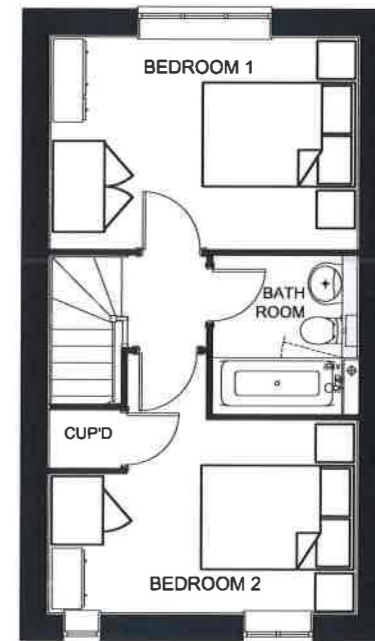

First Floor Plan



Window to plots 987

15 / 0 1777 REM

Notes:
Use written dimensions only.
Any discrepancy or suggested modification is to be reported to Bovis Homes Ltd. This drawing is the copyright of Bovis Homes Ltd.

Rev:
A. Plot numbers changed based on re-plan after comments from CDC on 13.07.15 SM 17.08.15
B. Floor Plan changed to match Elevation, 12.10.15 SM

Project: Longford Park, Banbury Phase 3


Drawing Title: P202H – Elevation 1 (B)

Drawn By: SM Checked: – Date: 04/15 Scale: 1:100@A3




Refer to streetscenes / materials plan for elevational treatment and entry style


PLOTS 954,961

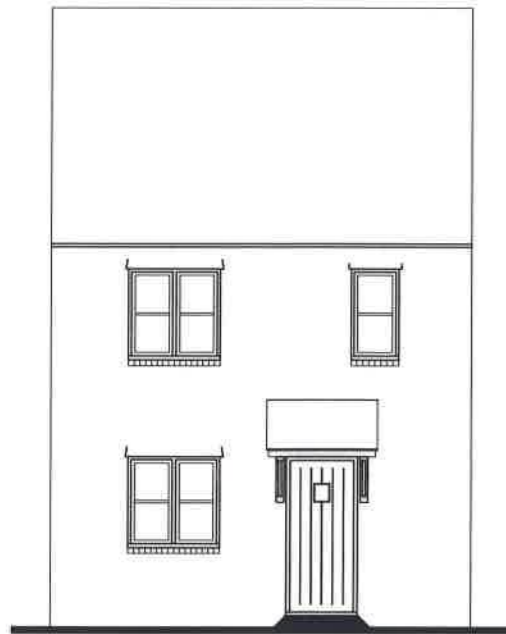


Front Elevation

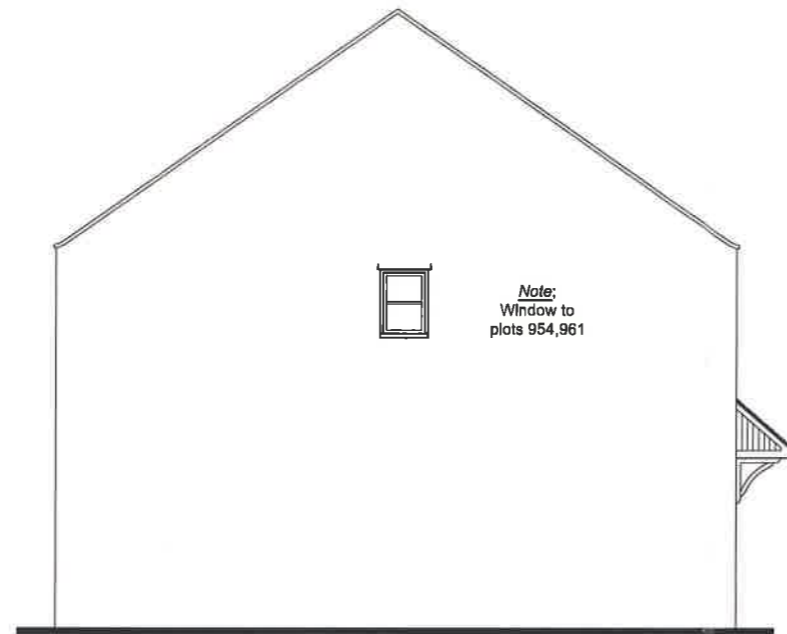


Side Elevation

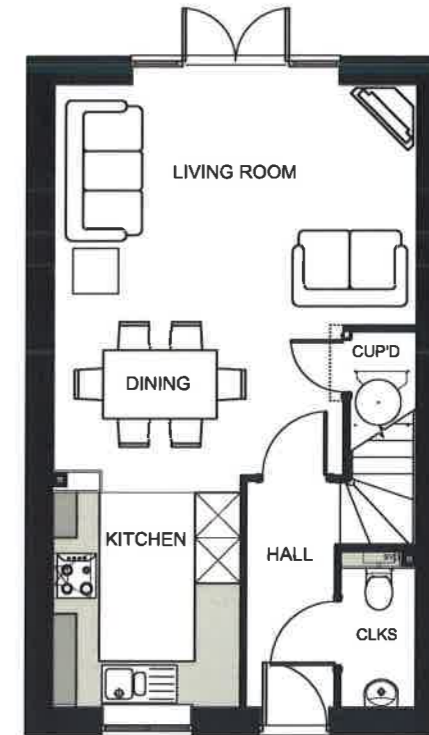


Ground Floor Plan

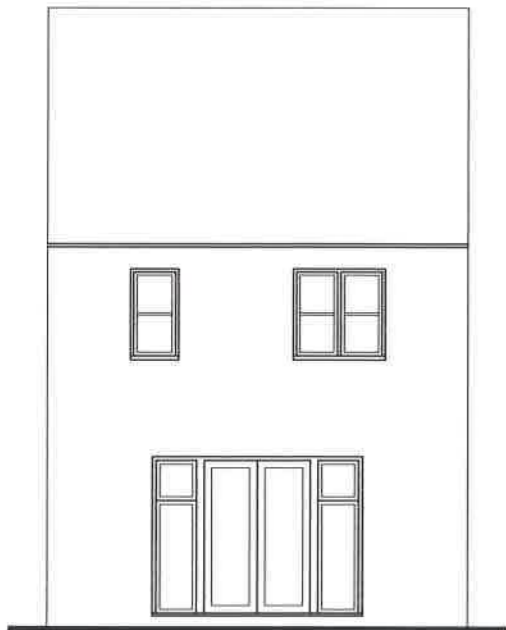

Rear Elevation

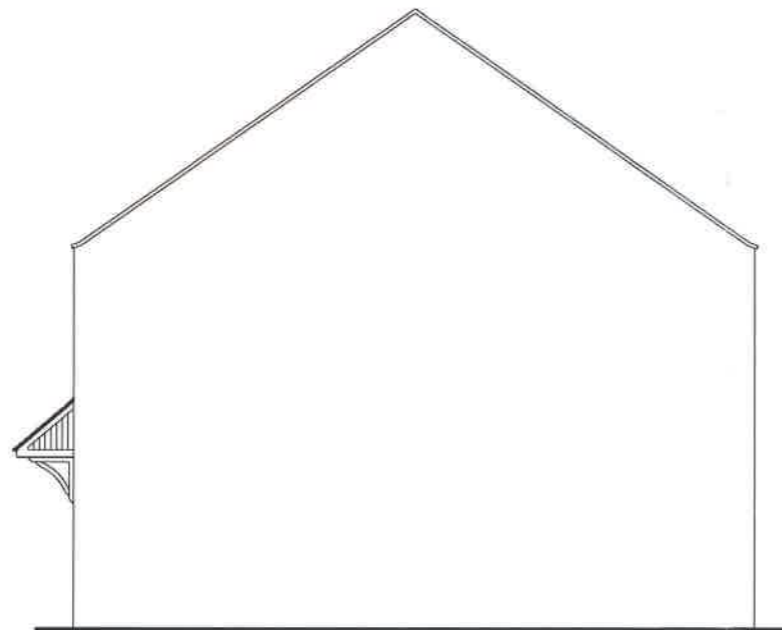

Side Elevation

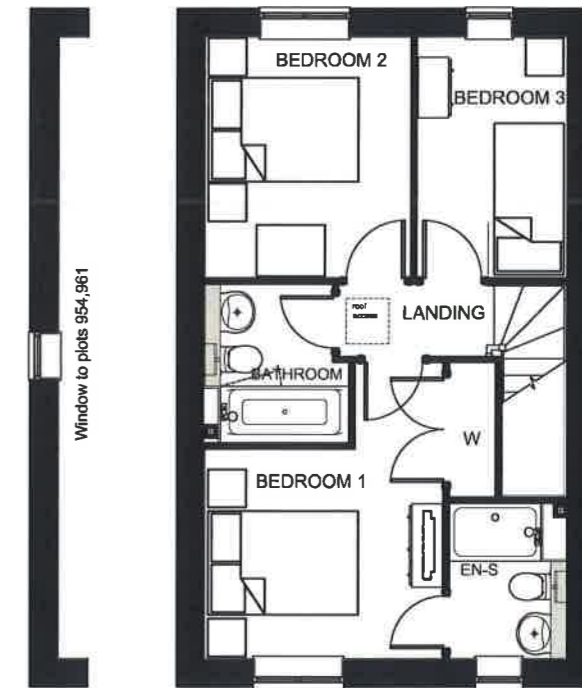

First Floor Plan

15 / 0 1777 REM

Notes:

Use written dimensions only.
Any discrepancy or suggested modification is to be reported to Bovis Homes Ltd. This drawing is the copyright of Bovis Homes Ltd.

Rev:

Project: Longford Park, Banbury Phase 3


Drawing Title: P302A – Plan Elevation 3

Drawn By: SM Checked: NG Date: 04/15 Scale: 1:100@A3




Refer to streetscenes / materials plan for elevational treatment and entry style


PLOTS 953,960

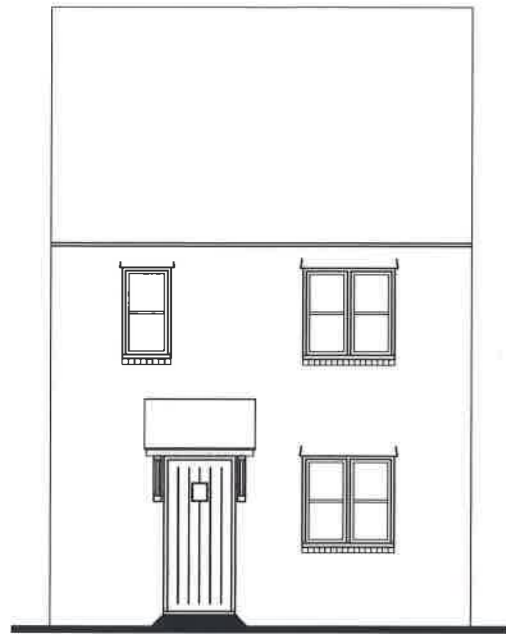


Front Elevation

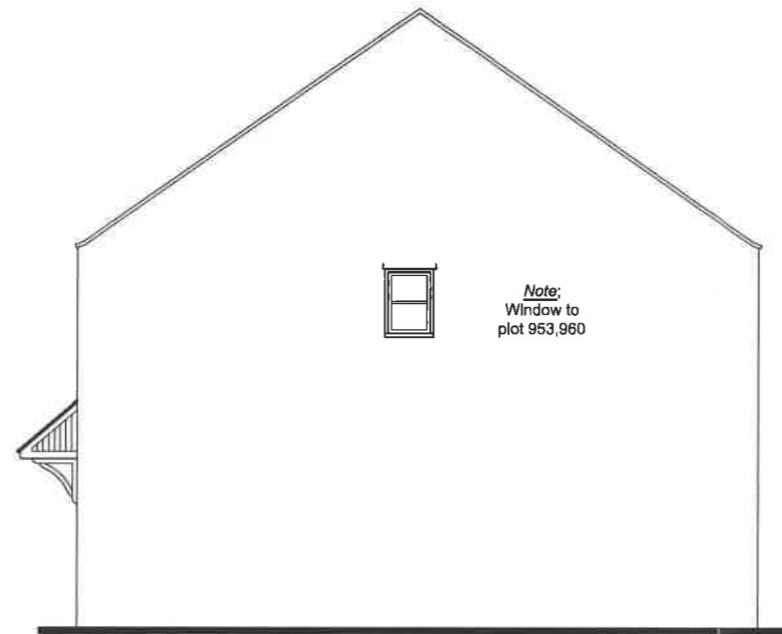


Side Elevation

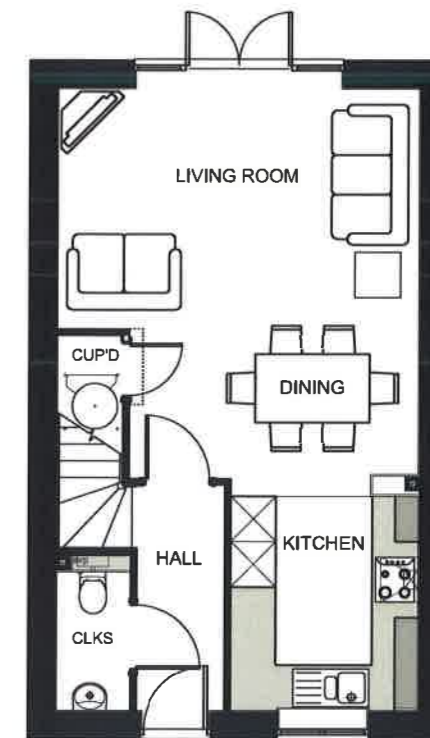


Ground Floor Plan

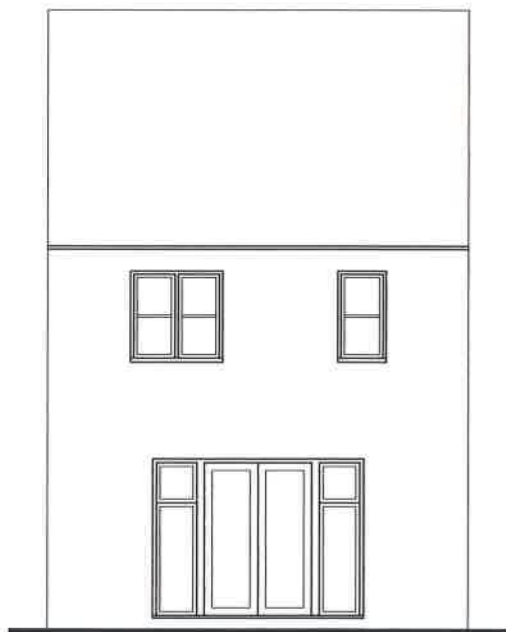

Rear Elevation

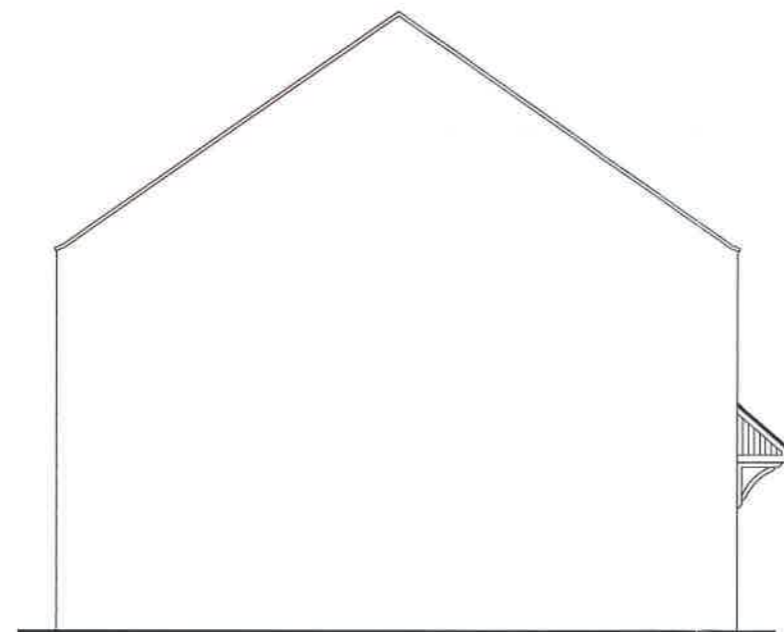

Side Elevation

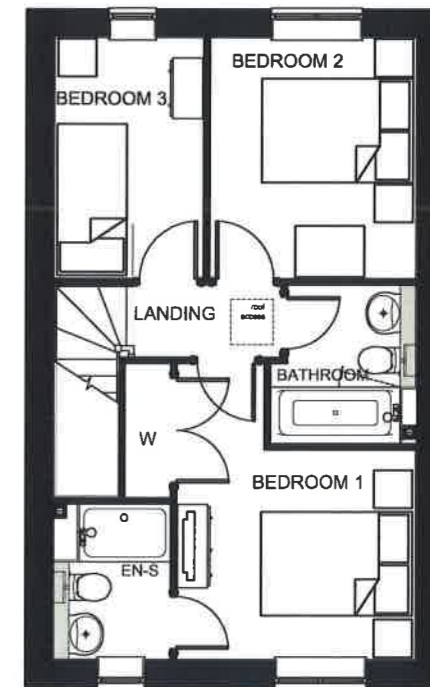

First Floor Plan

Window to plot 953, 960

15 / 0 1777 REM

Notes:
Use written dimensions only.
Any discrepancy or suggested modification is to be reported to Bovis Homes Ltd. This drawing is the copyright of Bovis Homes Ltd.

Rev:

Project: Longford Park, Banbury Phase 3

Drawing Title: P302H – Plan Elevation 3

Drawn By: SM Checked: NG Date: 04/15 Scale: 1:100@A3



Refer to streetscenes / materials plan for elevational treatment and entry style

15 / 0 1 7 7 7 REM


PLOT 1024 Key Building




Front Elevation



Side Elevation (garden)

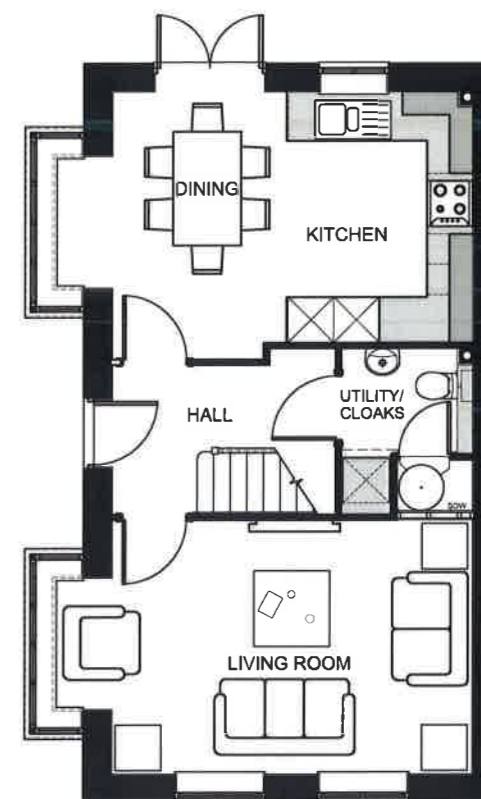


Ground Floor Plan

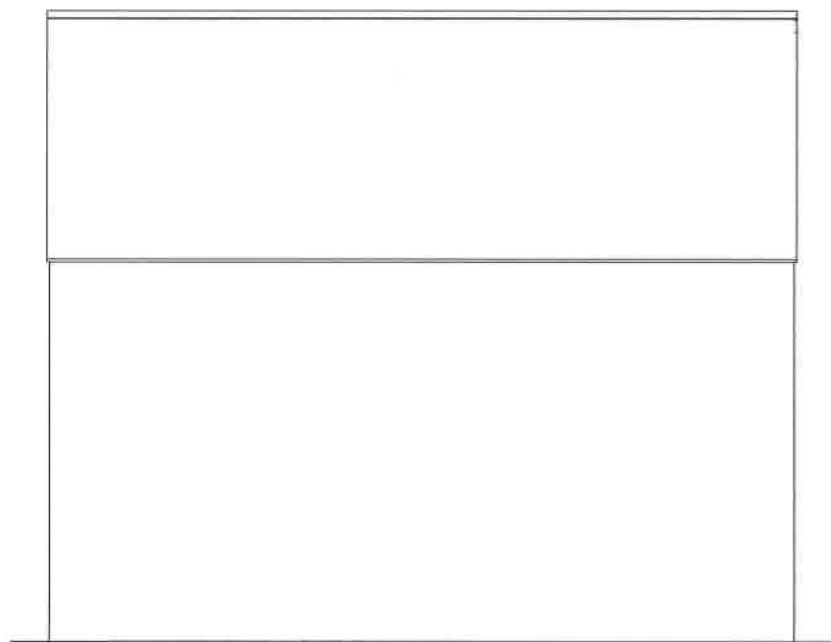

Rear Elevation



Side Elevation (primary street)

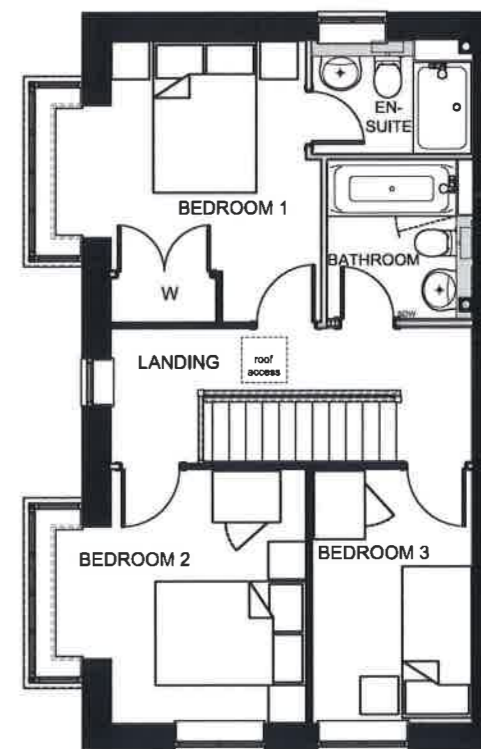

First Floor Plan

Notes:
Use written dimensions only.
Any discrepancy or suggested modification is to be reported to Bovis Homes Ltd. This drawing is the copyright of Bovis Homes Ltd.

P303DETv7 - bay windows increased

Rev:
A. Plot numbers corrected. SM 13.10.15

Project: Longford Park, Banbury Phase 3

Drawing Title: P303A - Plan Elevation 3 (A)

Drawn By: SM Checked: NG Date: 04/15 Scale: 1:100@A3



Refer to streetscenes / materials plan for elevational treatment and entry style

15 / 0 1777 REM


PLOT 900 Key Building




Front Elevation



Side Elevation (garden)

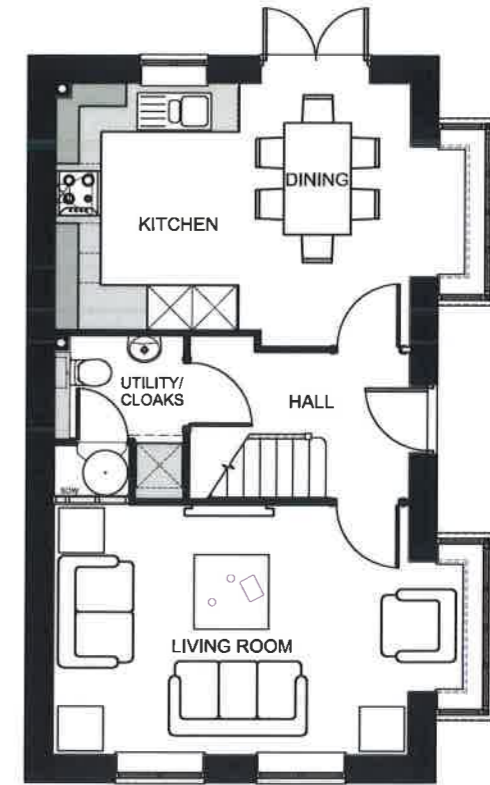


Ground Floor Plan

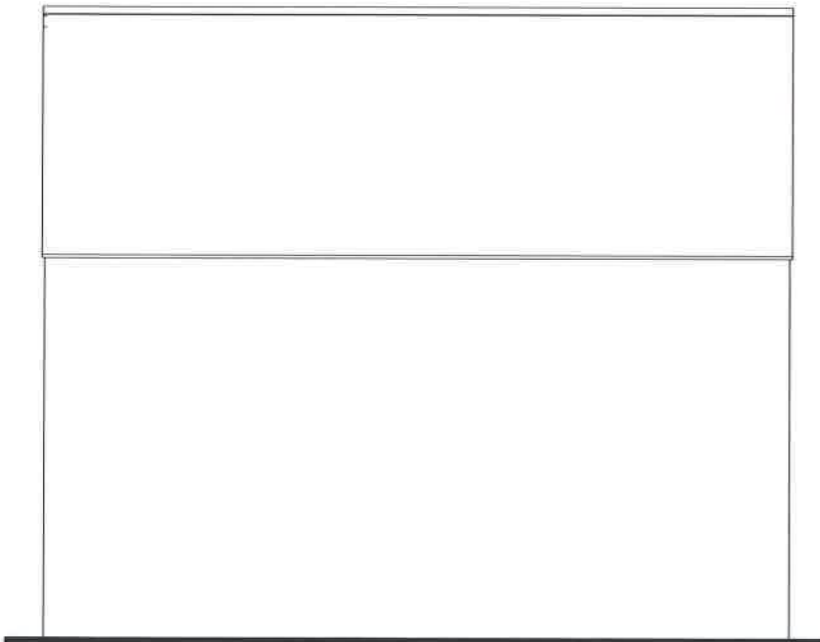

Rear Elevation



Side Elevation (primary street)

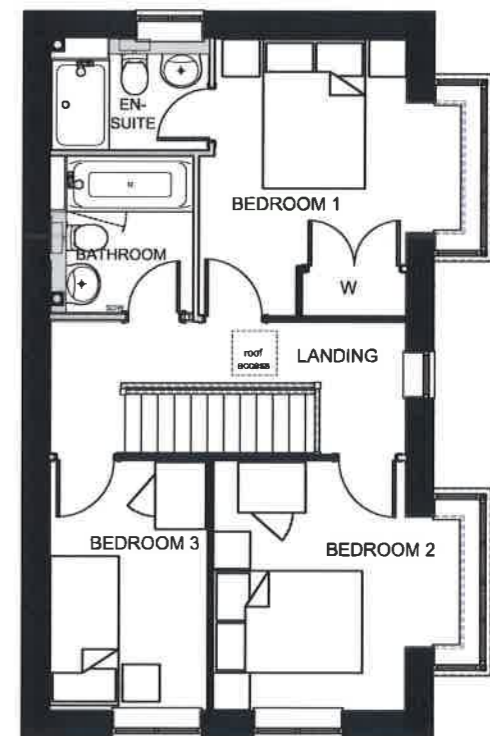

First Floor Plan

Notes:

Use written dimensions only.
Any discrepancy or suggested modification is to be reported to Bovis Homes Ltd. This drawing is the copyright of Bovis Homes Ltd.

P303DETV7 - bay windows increased

Rev:

A. Plot numbers corrected. SM 13.10.15

Project: Longford Park, Banbury Phase 3

Drawing Title: P303H - Plan Elevation 3 (A)


Drawn By: SM Checked: NG Date: 04/15 Scale: 1:100@A3




Refer to streetscenes / materials plan for elevational treatment and entry style

15 / 0 1777 REM


PLOTS 1011,1012 ,1013

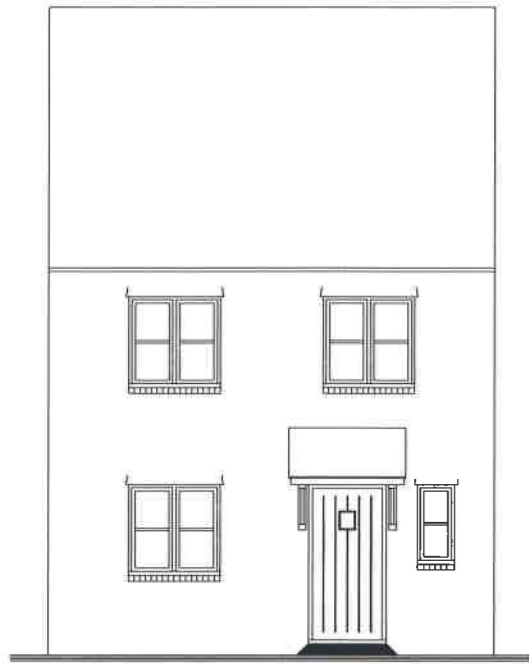


Front Elevation

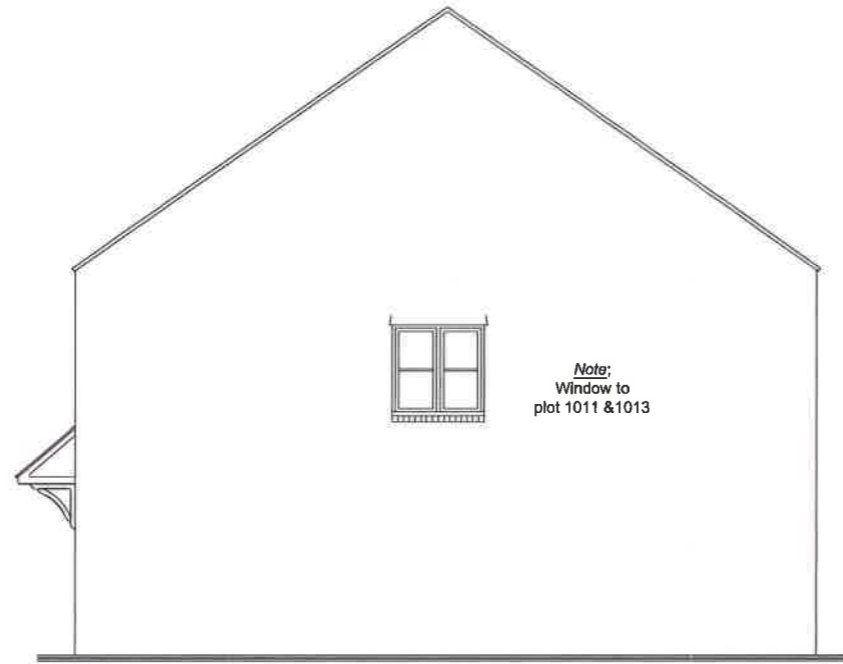


Side Elevation

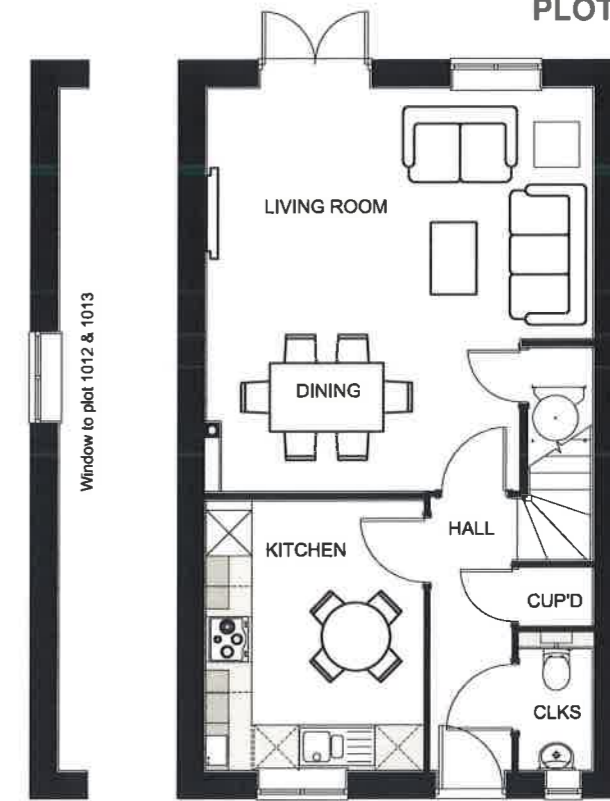


Ground Floor Plan

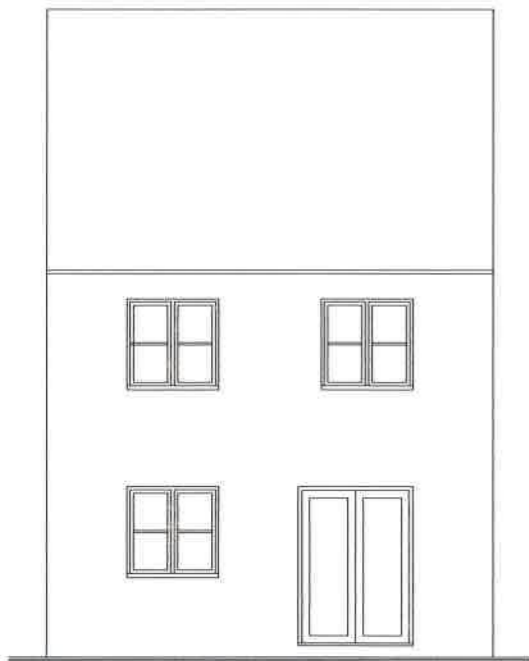

Rear Elevation

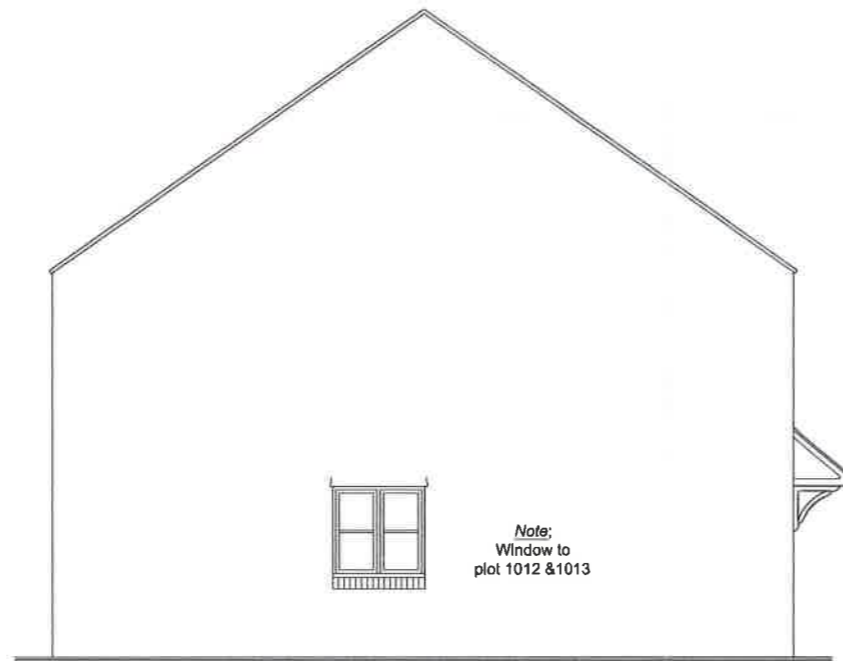

Side Elevation

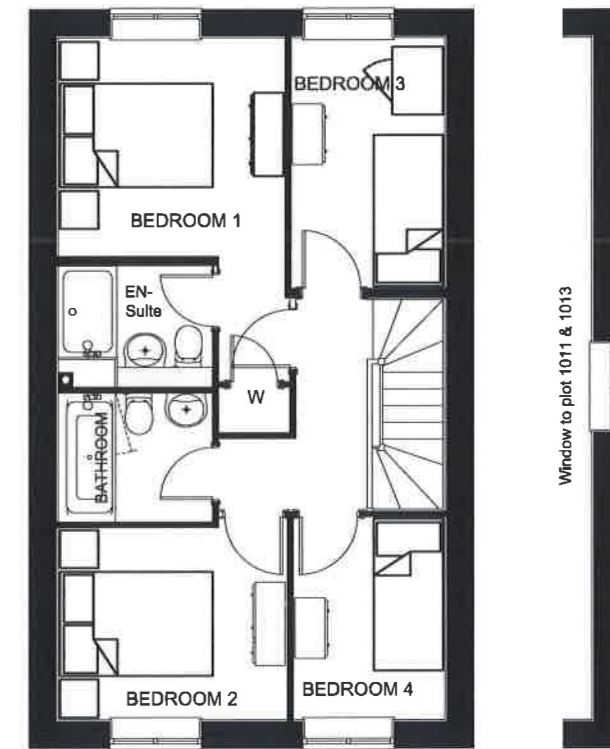

First Floor Plan

Notes:
Use written dimensions only.
Any discrepancy or suggested modification is to be reported to Bovis Homes Ltd. This drawing is the copyright of Bovis Homes Ltd.

Rev:

Project: Longford Park, Banbury Phase 3

Drawing Title: P401A – Plan Elevation 3

Drawn By: SM Checked: – Date: 04/15 Scale: 1:100@A3




Refer to streetscenes / materials plan for elevational treatment and entry style

15 / 0 1 7 7 7 REM

PLOTS 927,1001,1017




Front Elevation

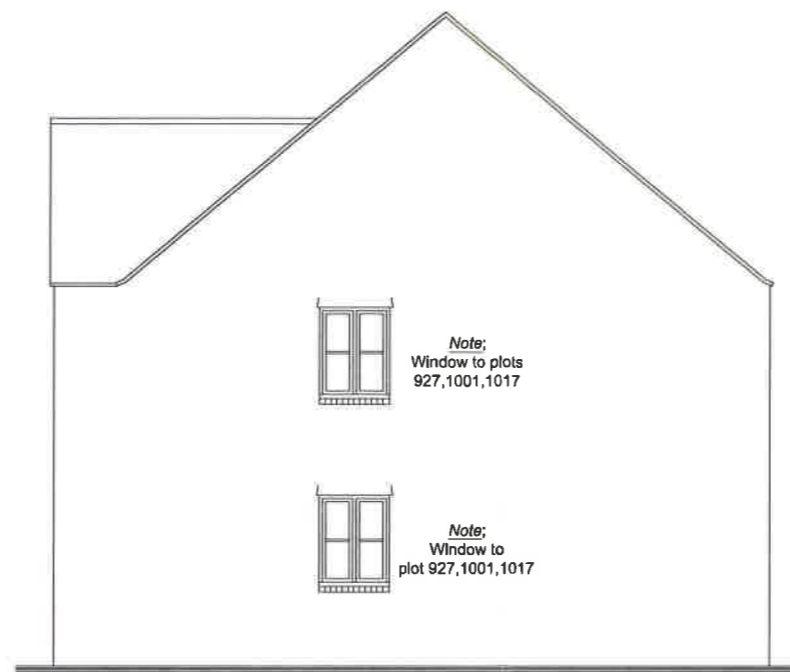


Side Elevation




Ground Floor Plan

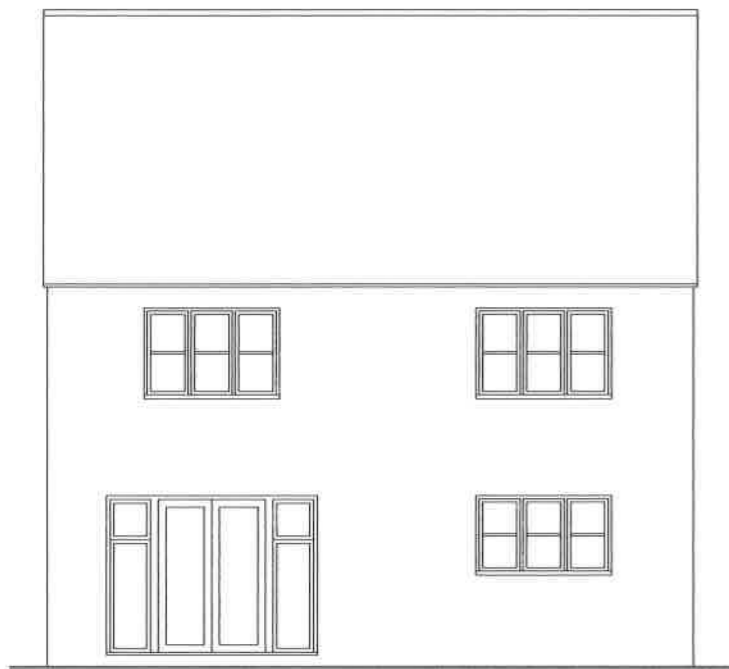

Rear Elevation

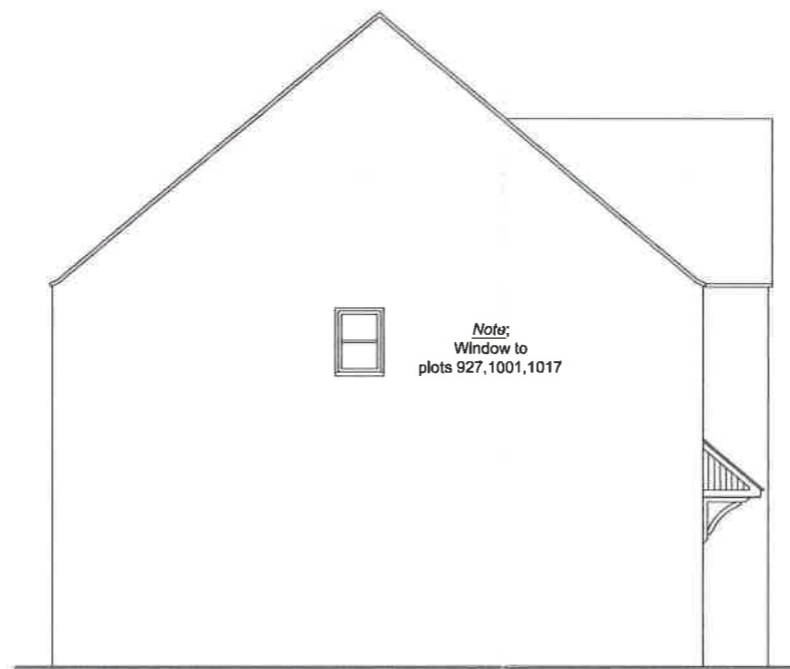

Side Elevation

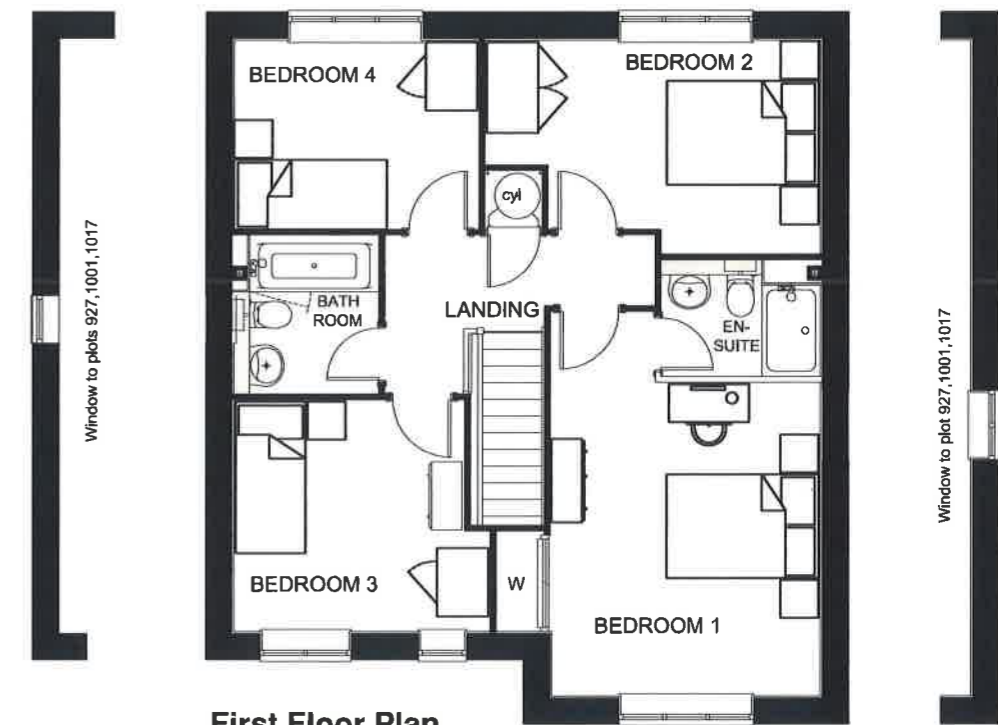

First Floor Plan

Notes:

Use written dimensions only.
Any discrepancy or suggested modification is to be reported to Bovis Homes Ltd. This drawing is the copyright of Bovis Homes Ltd.

Rev:

Project: Longford Park, Banbury Phase 3

Drawing Title: P404A – Plan Elevation 3

Drawn By: SM Checked:NG Date: 04/15 Scale: 1:100@A3



Refer to streetscenes / materials plan for elevational treatment and entry style

15 / 0 1 7 7 7 REM

PLOTS 902



Front Elevation




Side Elevation




Ground Floor Plan



Rear Elevation

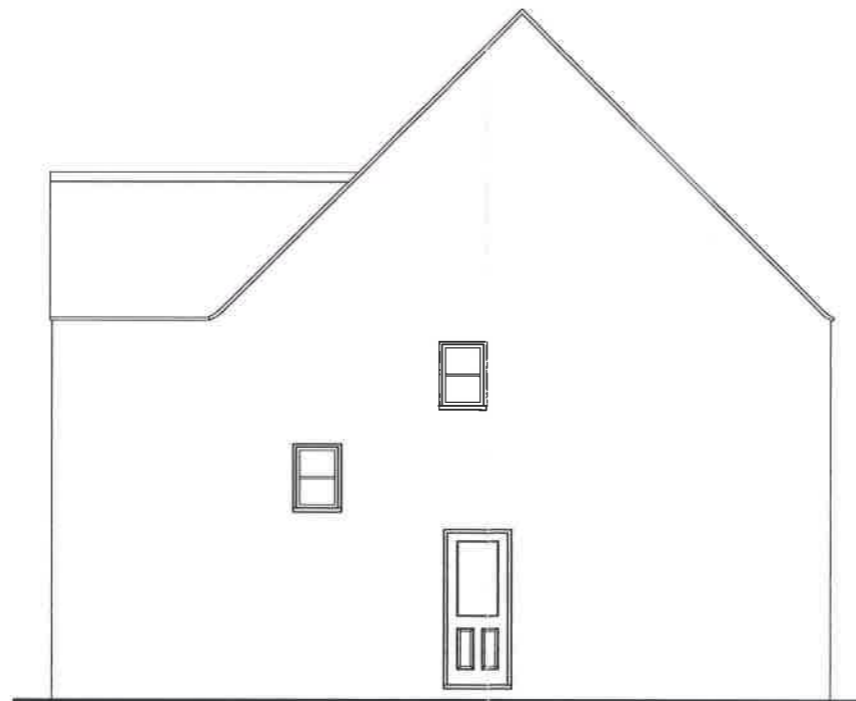

Side Elevation

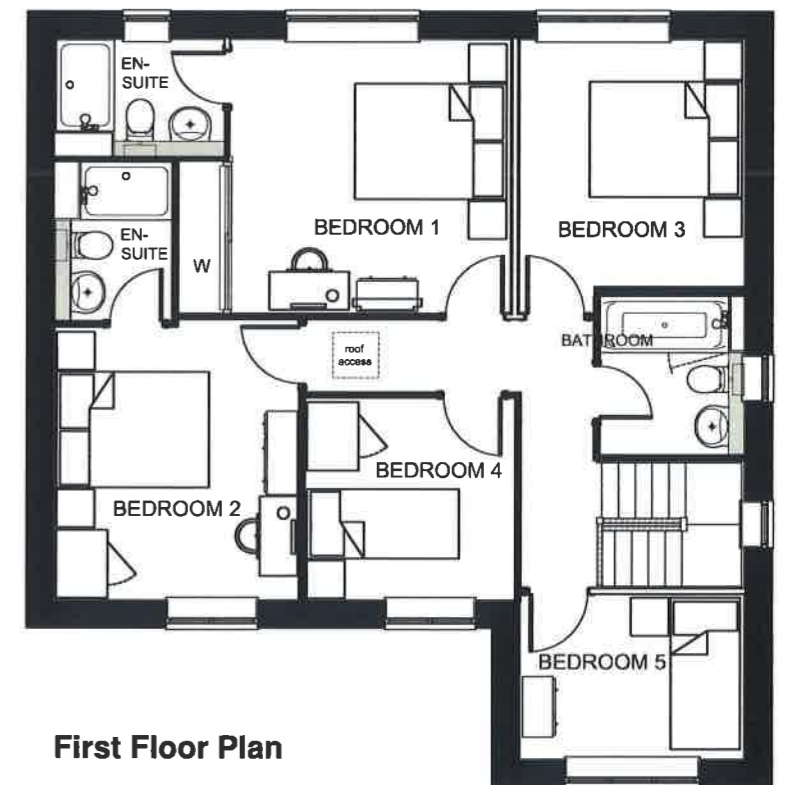

First Floor Plan

Notes:

Use written dimensions only.
Any discrepancy or suggested modification is to be reported to Bovis Homes Ltd. This drawing is the copyright of Bovis Homes Ltd.

Rev:

A. Window position floor plan amended to match elevation. SM
B. Stairwell window reduced in size and plot numbers changed based on re-plan after comments from CDC on 13.07.15 SM 17.08.15

Project: Longford Park, Banbury Phase 3

Drawing Title: P501H – Plan Elevation 1 (B)


Drawn By: SM Checked: NG Date: 04/15 Scale: 1:100@A3




Refer to streetscenes / materials plan for elevational treatment and entry style

15 / 0 1777 REM


PLOTS 909

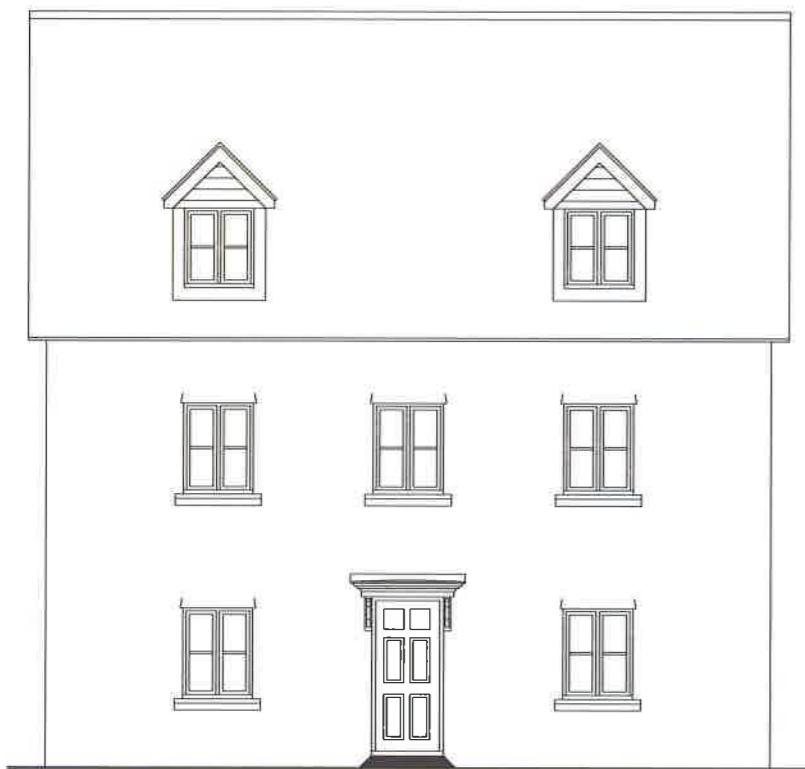


Front Elevation

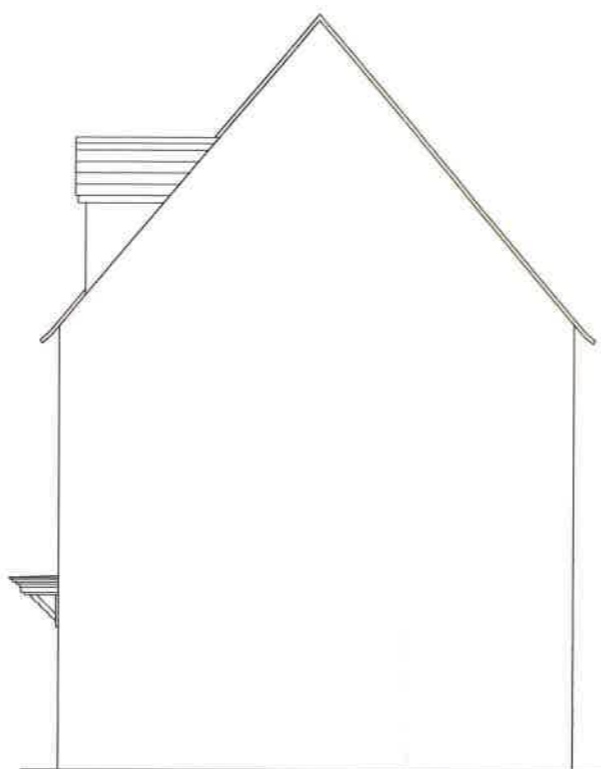

Side Elevation

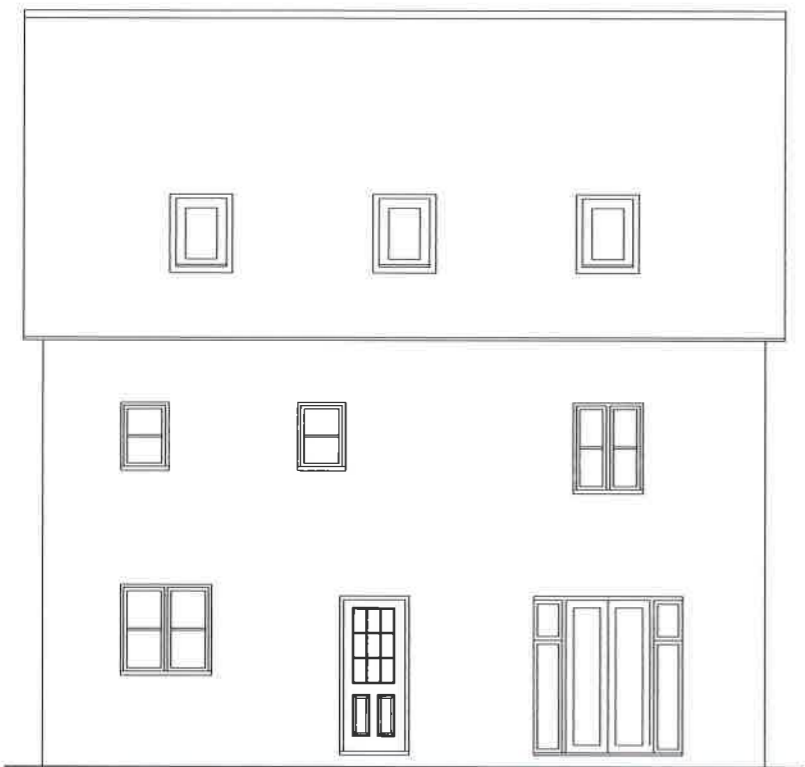


Rear Elevation

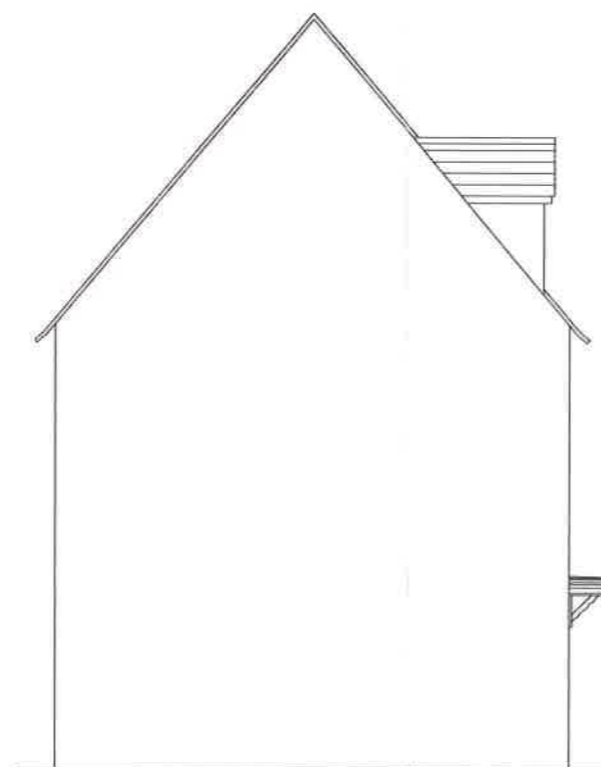


Side Elevation



Ground Floor Plan

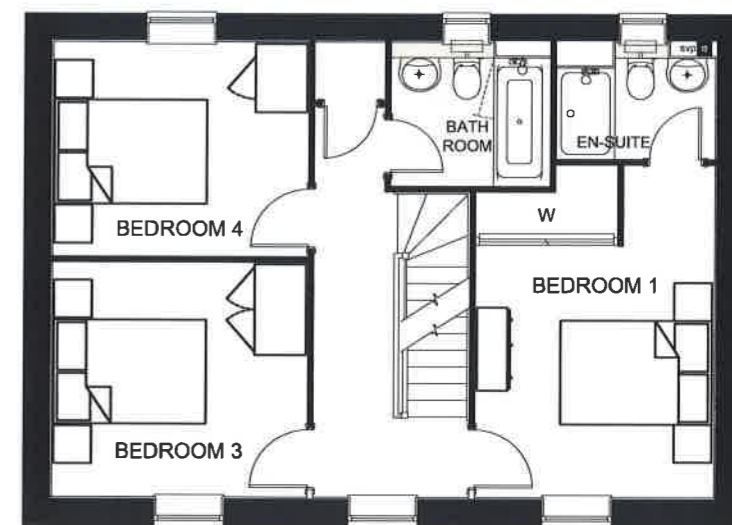

First Floor Plan

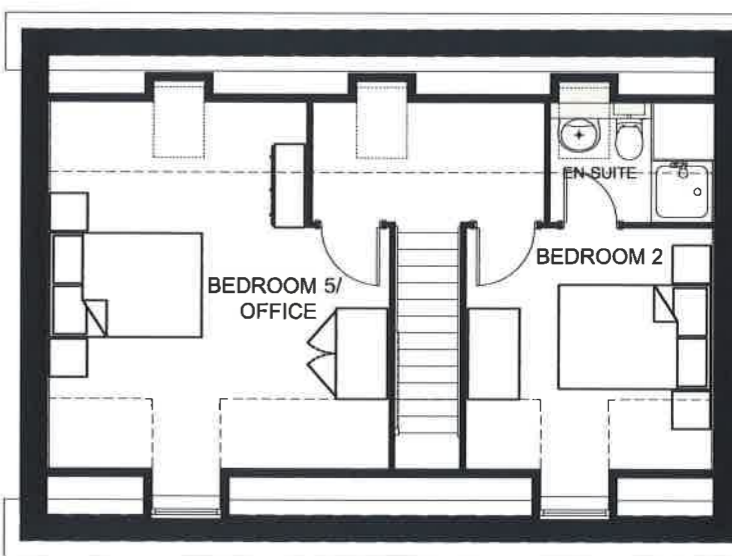

Second Floor Plan

Notes:

Use written dimensions only.
Any discrepancy or suggested modification is to be reported to Bovis Homes Ltd. This drawing is the copyright of Bovis Homes Ltd.

Rev:

A. Front elevation windows reduced in number from 11 to 7 and centralised in the facade. Pitch roof added to dormer windows, to meet code. 17.08.15 SM

Project: Longford Park, Banbury Phase 3

Drawing Title: P503A – Plan Elevation 3

Drawn By: SM Checked: NG Date: 04/15 Scale: 1:100@A3




Refer to streetscenes / materials plan for elevational treatment and entry style

15 / 0 1 7 7 7 REM


PLOTS 963,1023



Front Elevation

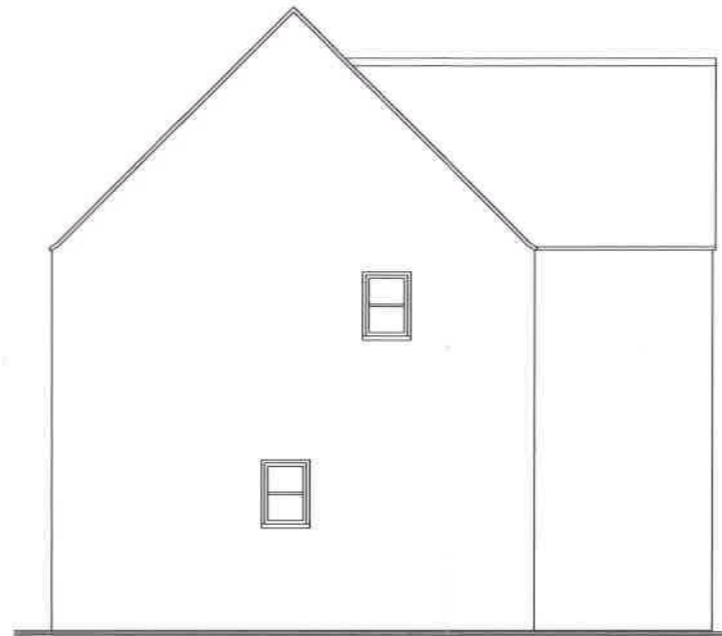


Side Elevation

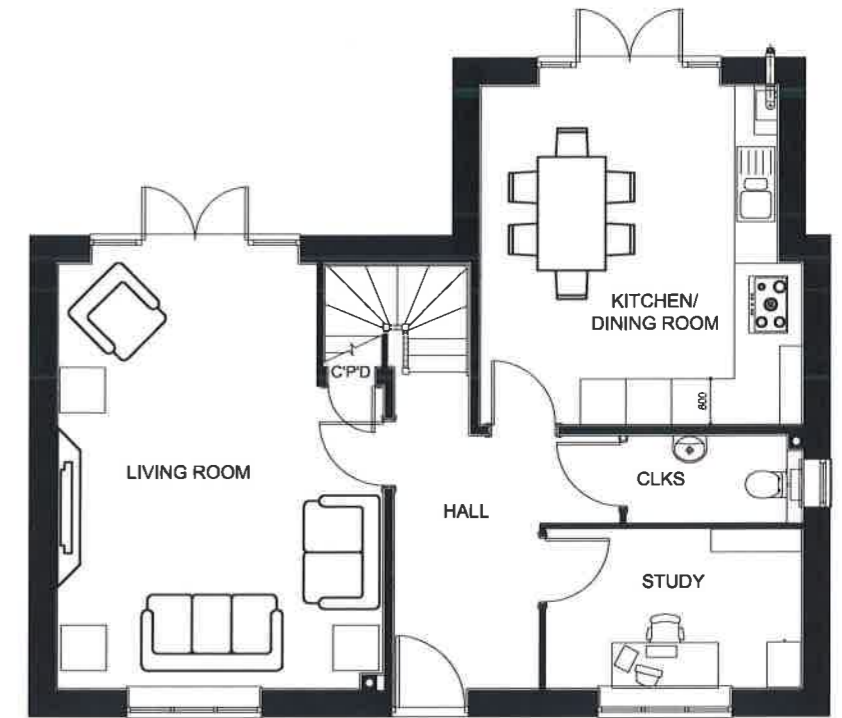


Ground Floor Plan



Rear Elevation

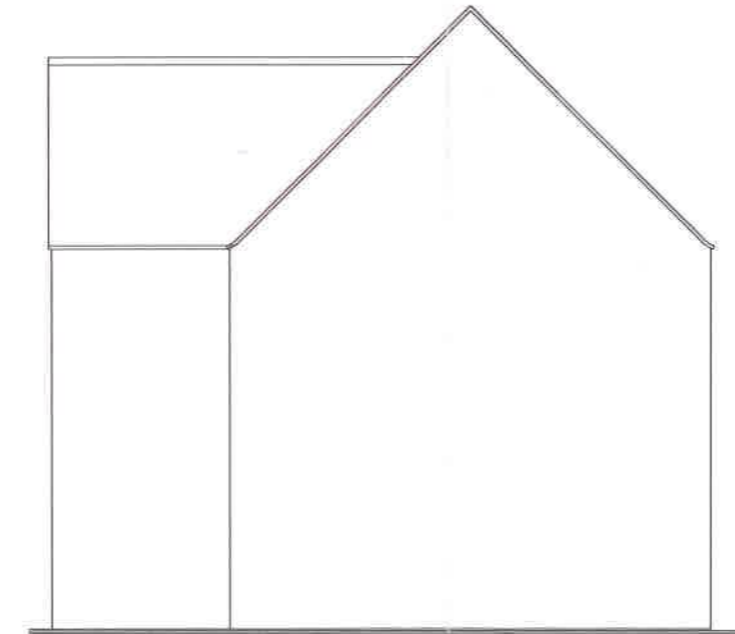

Side Elevation

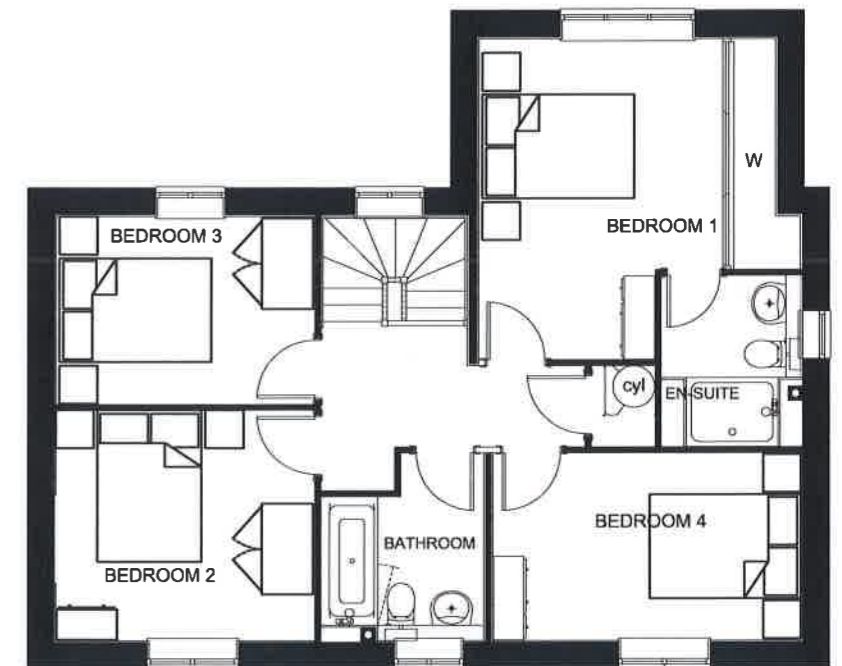

First Floor Plan

Notes:

Use written dimensions only.
Any discrepancy or suggested modification is to be reported to Bovis Homes Ltd. This drawing is the copyright of Bovis Homes Ltd.

Rev:


A. Elevations amended to match floor plan & Plot numbers corrected, 13.10.15 SM

Project: Longford Park, Banbury Phase 3

Drawing Title: W4008H – Plan Elevation 3 (A)

Drawn By: SM Checked: NG Date: 04/15 Scale: 1:100@A3



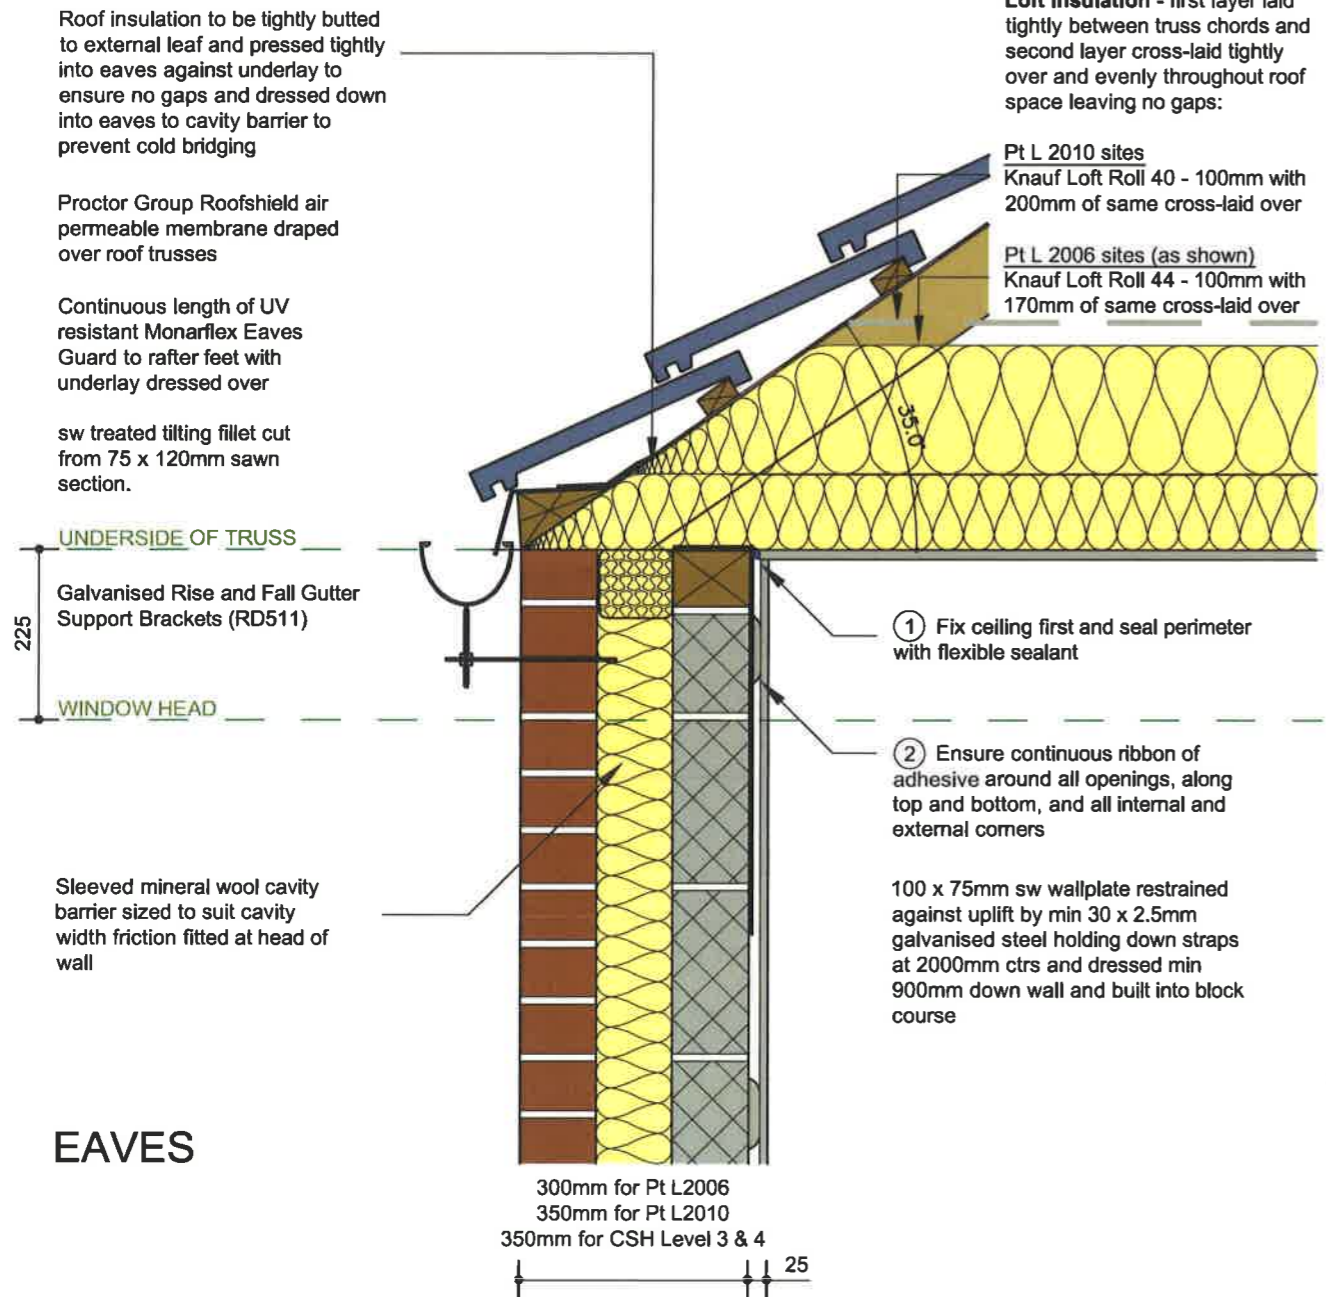

EAVES

Verge tiles to be mechanically fixed in accordance with manufacturer's specification with min. 38-50mm overhang

Min. 100mm wide mortar bedding with 150mm wide x 6mm thick fibre reinforced cement based board as undercloak

Sleeved mineral wool cavity barrier sized to suit cavity width friction fitted at head of gable

Generally 102.5mm fair faced brickwork external leaf (recessed mortar joints not to be used), insulated cavity (100mm to 2006 sites, 150mm to 2010 & CSH sites) and 100mm Celcon Standard blockwork to inner leaf. 9.5mm British Gypsum WallBoard on dabs to detached units or 12.5mm when attached

UNDERSIDE OF TRUSS

WINDOW HEAD


Cavity Insulation -

Full fill Knauff injected glass mineral wool
Pt L 2006 sites - 100mm Supafil 40
Pt L 2010/CSH sites - 150mm Supafil 34

or

Partial fill Kingspan Thermawall rigid board to very severe exposure areas (NHBC zones)
Pt L 2006 sites - 50mm TW50
Pt L 2010 sites - 100mm TW50

GABLE END SECTION

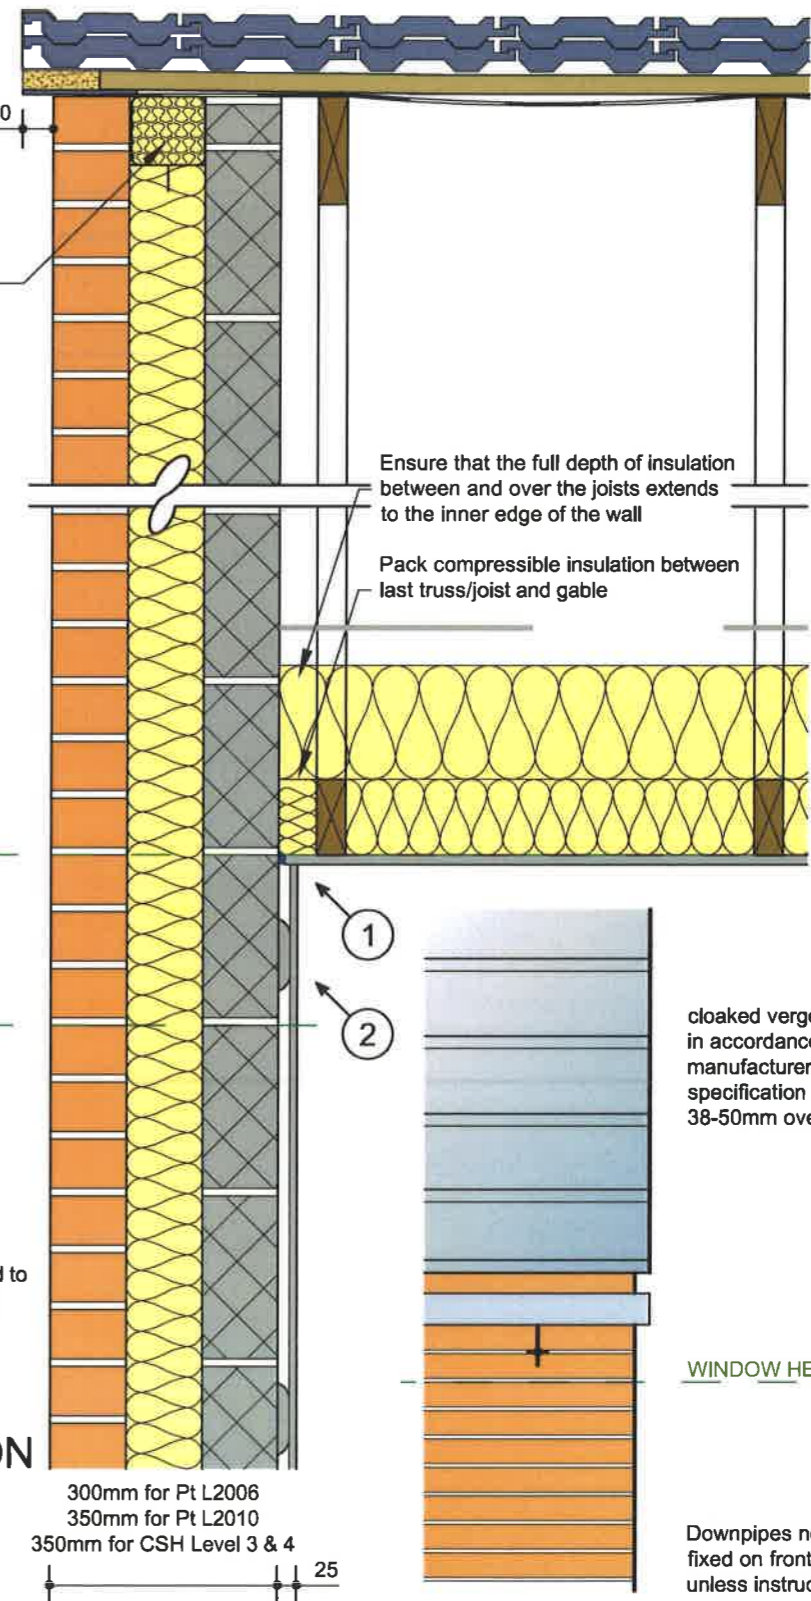

GABLE END ELEVATION

Downpipes not to be fixed on front elevation unless instructed by site designer

CAVITY WIDTH SHOWN IS INDICATIVE REFER TO WORKING DRAWINGS FOR REQUIRED WIDTH

SITE/DRAWING REF:
STRUCTURE
0113 Ro 136
DRAWING TITLE:
FLUSH EAVES WITHOUT FASCIA

