




First Floor Plan

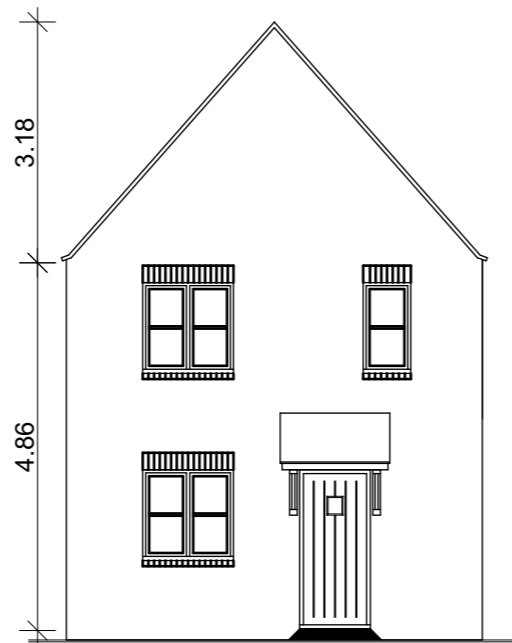

Front Elevation

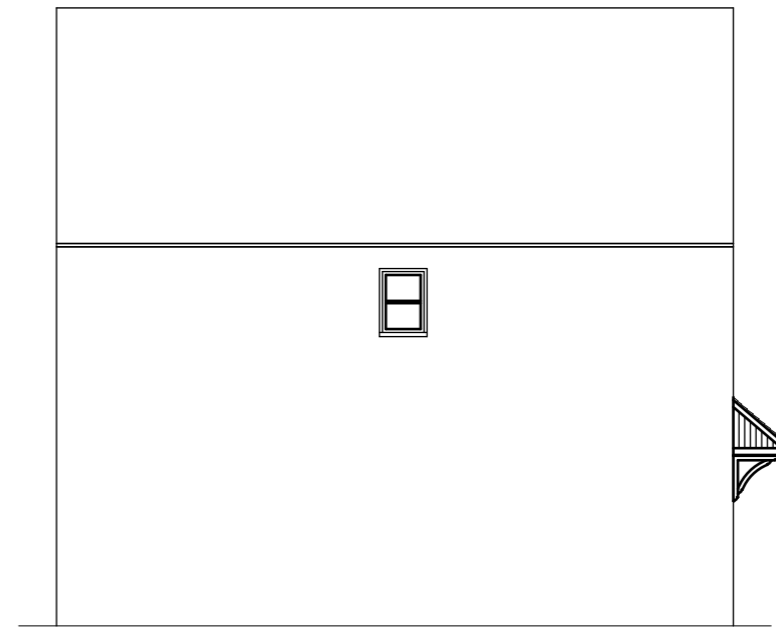

Side Elevation

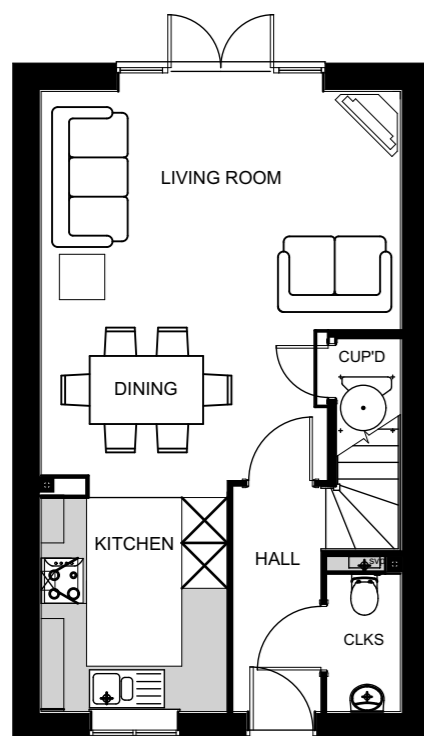

Ground Floor Plan



Rear Elevation



Side Elevation

P302 Informal Brick Style



Plots Number(s): Handed: 087



Architects · Project Managers · Quantity Surveyors  
 130 New Walk  
 Leicester, LE1 7JA  
 Tel: 0116 204 5800, Fax: 0116 204 5801  
 email: design@rg-p.co.uk, www.rg-p.co.uk

Project: A development at Longford Park,  
 Banbury

Client: Bovis Homes

Sheet title: P302 (Variation 4)

Ref: 40657/ 061 A

Scale: 1:100 @ A3

Date: 25/05/2016

Drawn: BM Checked: JNB