



Second Floor Plan




Front Elevation

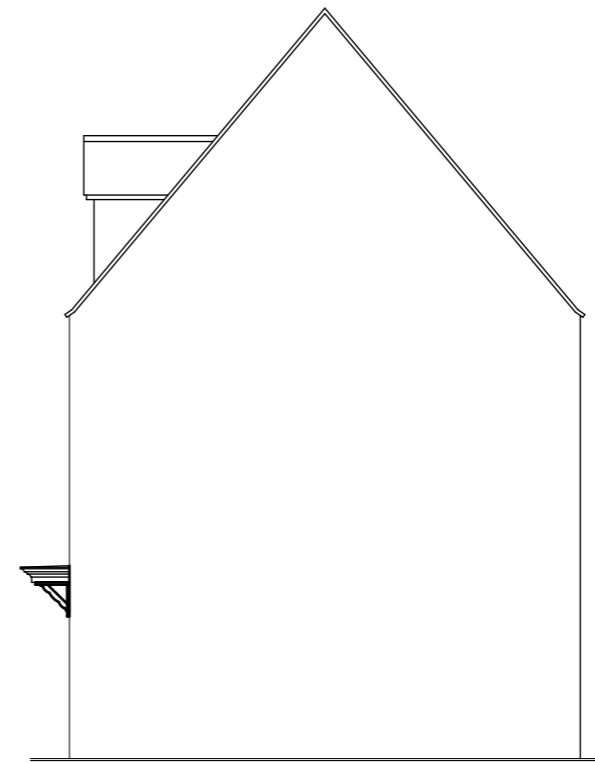


Side Elevation

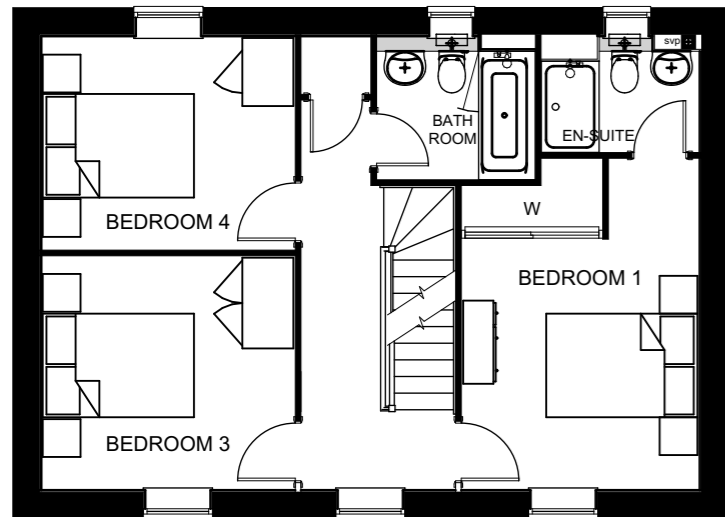


First Floor Plan

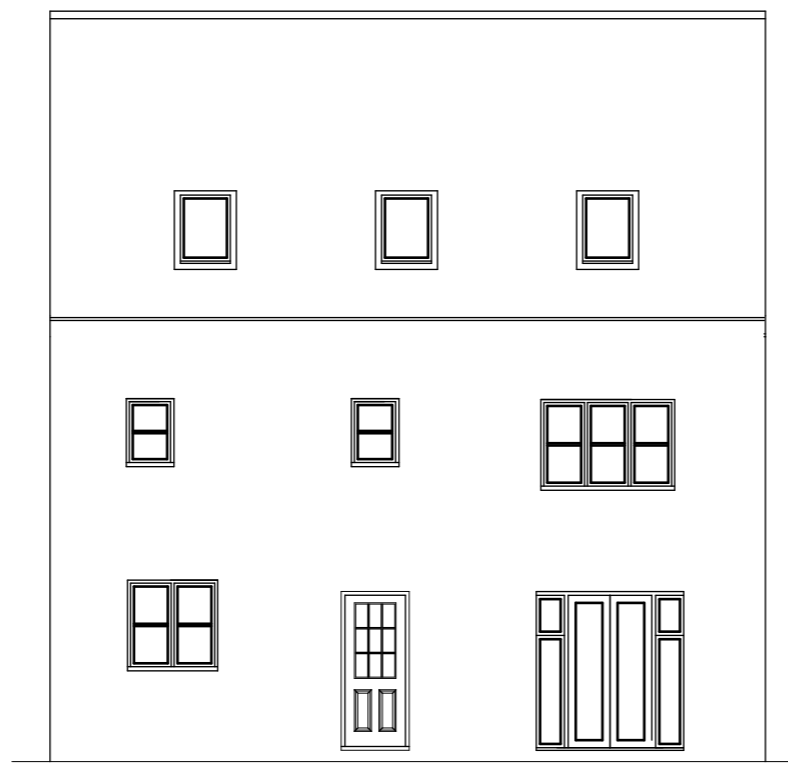

Rear Elevation

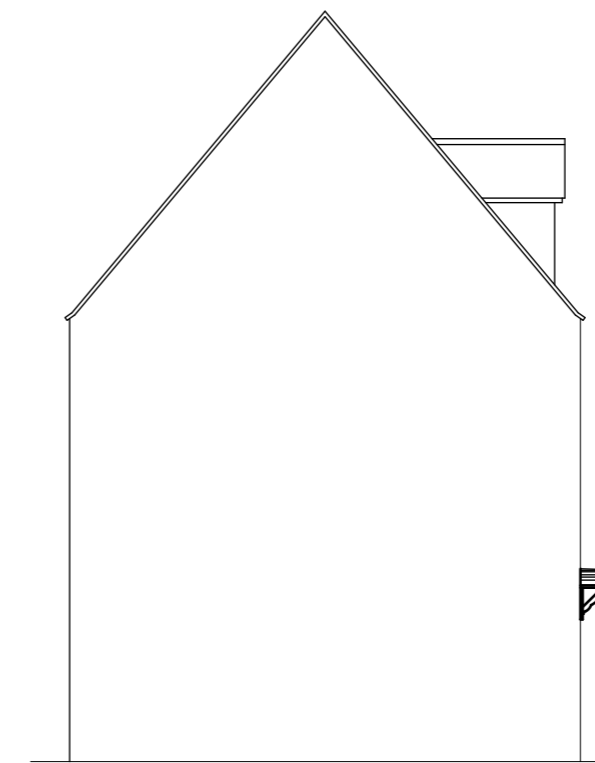

Side Elevation

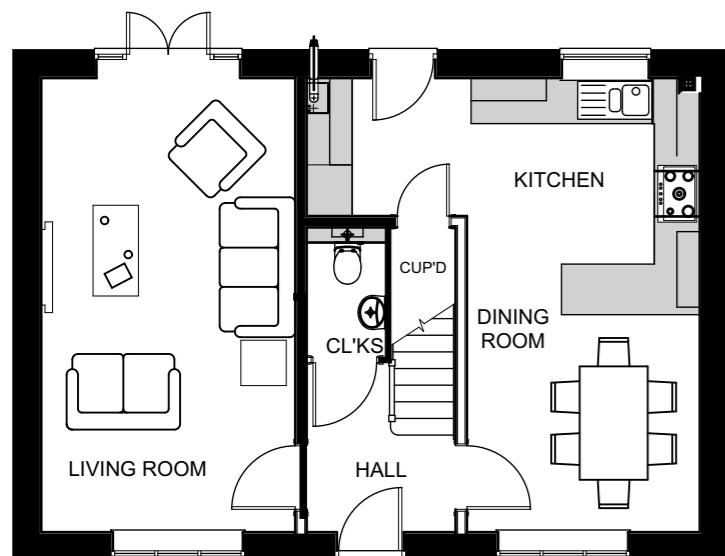

Ground Floor Plan

P503 Formal Brick Style



A	Living room and dining room window size increased.	22.06.16
B	Overhang decreased and cladding in dormers removed.	30.06.16
C	First floor bathroom windows and front door relocated.	27.07.16
D	Plot numbers added	02.08.16



Architects · Project Managers · Quantity Surveyors
 130 New Walk
 Leicester, LE1 7JA
 Tel: 0116 204 5800, Fax: 0116 204 5801
 email: design@rg-p.co.uk, www.rg-p.co.uk

Project: A development at Longford Park, Banbury

Client: Bovis Homes

Sheet title: P503 (Variation 1)

Ref: 40657/ 058 D

Scale: 1:100 @ A3

Date: 25/05/2016

Drawn: BM Checked: JNB

Plots Number(s): Handed: 037