



A	Canpoy height increased. Plan revised to allow for open plan kitchen / living. Living room window size increased. Bedroom window sizes decreased.	22.06.16
B	Plot numbers added	02.08.16

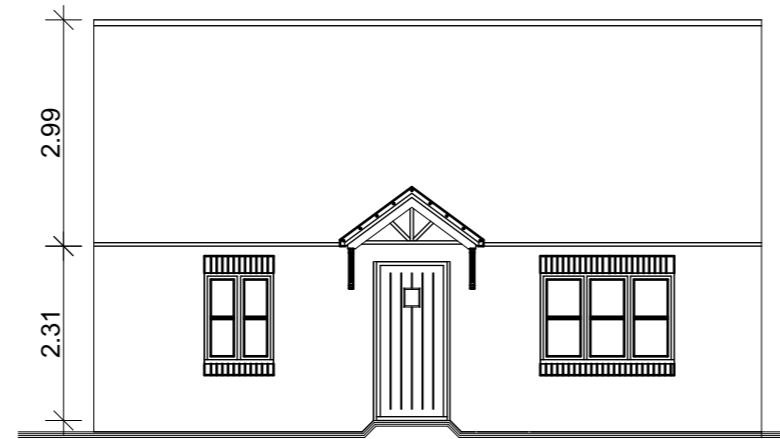

Front Elevation




Side Elevation

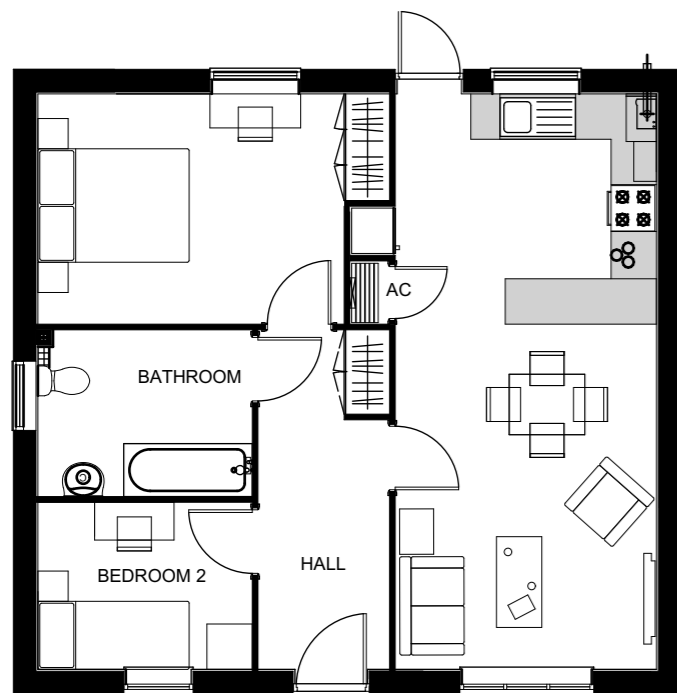

Ground Floor Plan



Rear Elevation

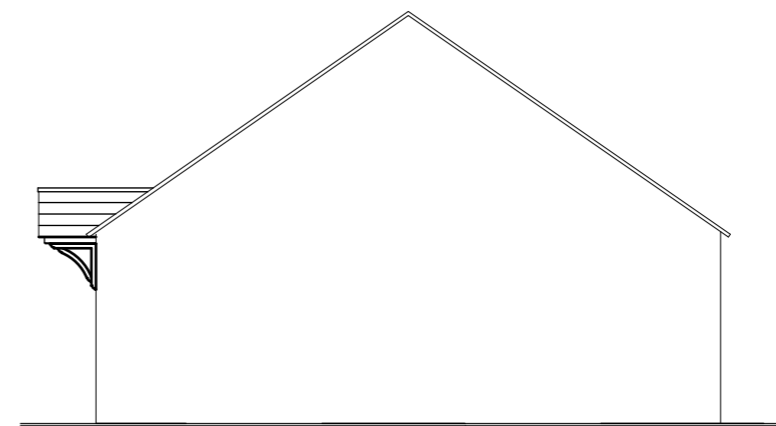

Side Elevation

SB201 Informal Brick Style



Plots Number(s): As Drawn: 016



Architects · Project Managers · Quantity Surveyors
 130 New Walk
 Leicester, LE1 7JA
 Tel: 0116 204 5800, Fax: 0116 204 5801
 email: design@rg-p.co.uk, www.rg-p.co.uk

Project: A development at Longford Park,
 Banbury

Client: Bovis Homes

Sheet title: SB201 (Variation 1)

Ref: 40657/ 035 B

Scale: 1:100 @ A3

Date: 25/05/2016

Drawn: BM Checked: JNB