




A	GF window sizes increased	21.06.16
B	Window plot numbers added	06.07.16
C	Ridge height decreased	13.07.16
D	Window variations ammended and plot numbers added	29.07.16

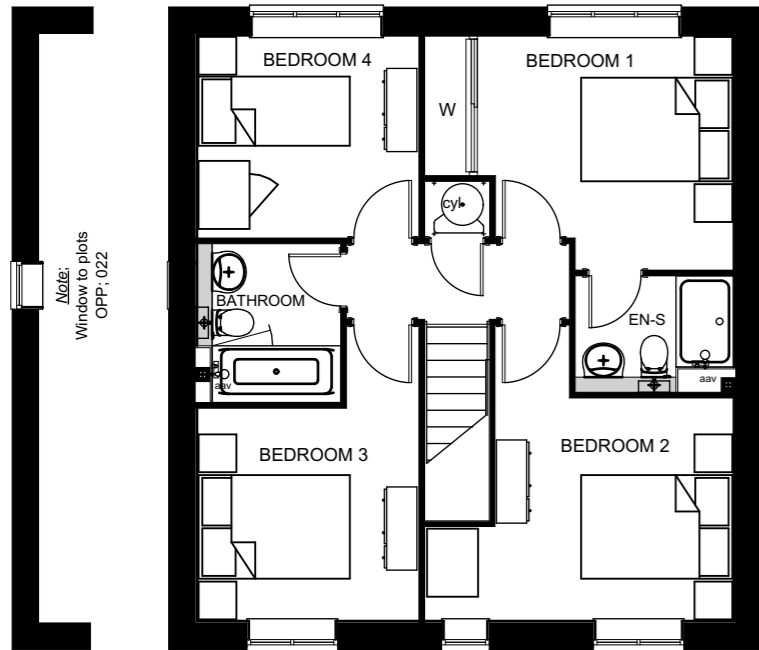


First Floor Plan

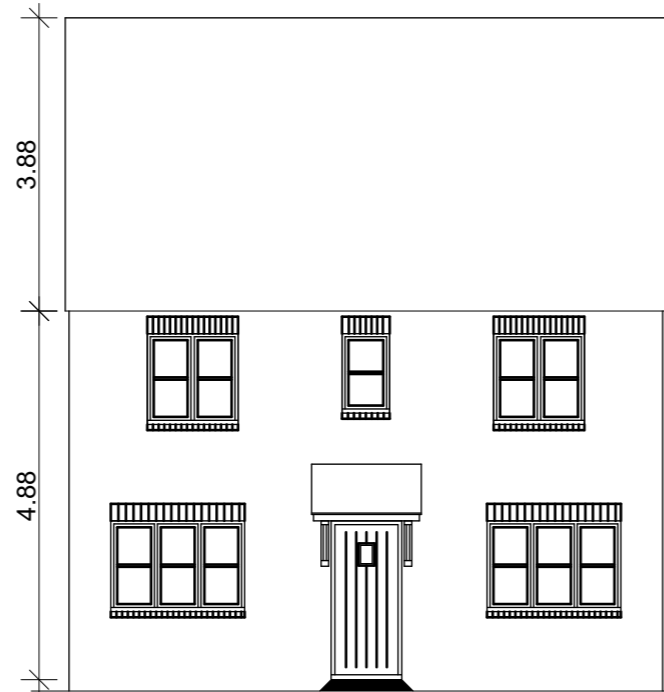


Front Elevation

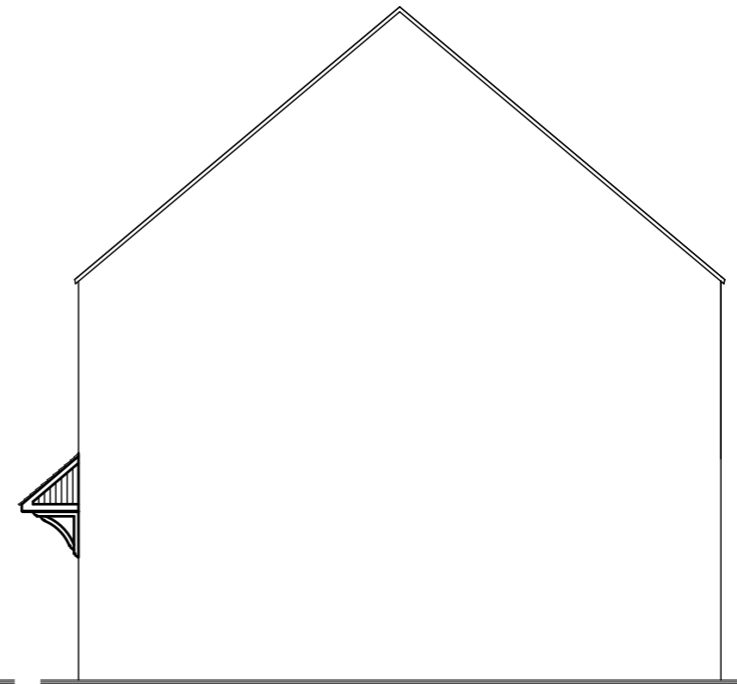


Side Elevation

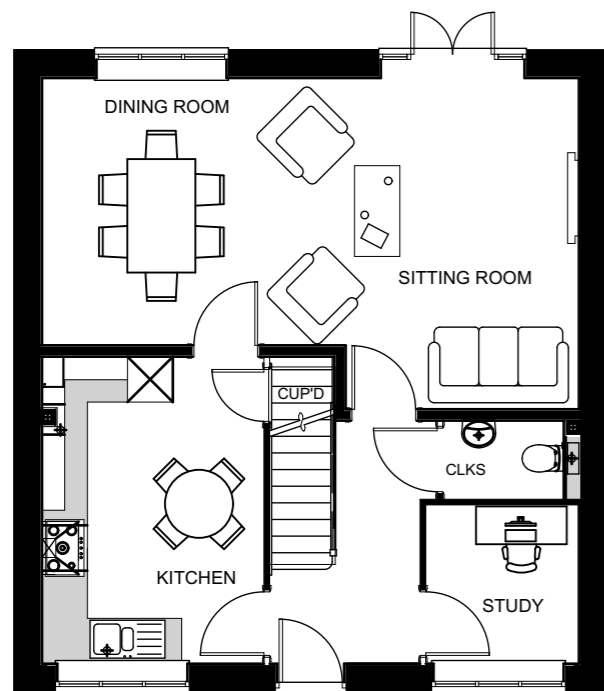

Ground Floor Plan

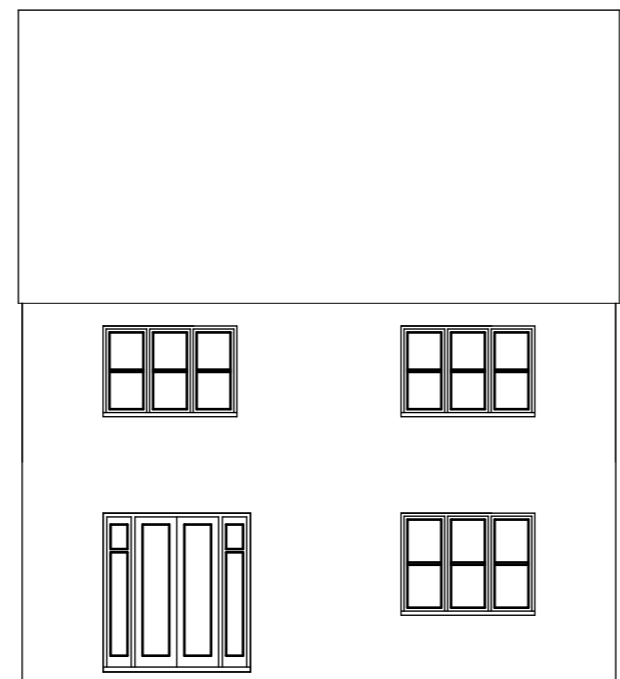

Rear Elevation

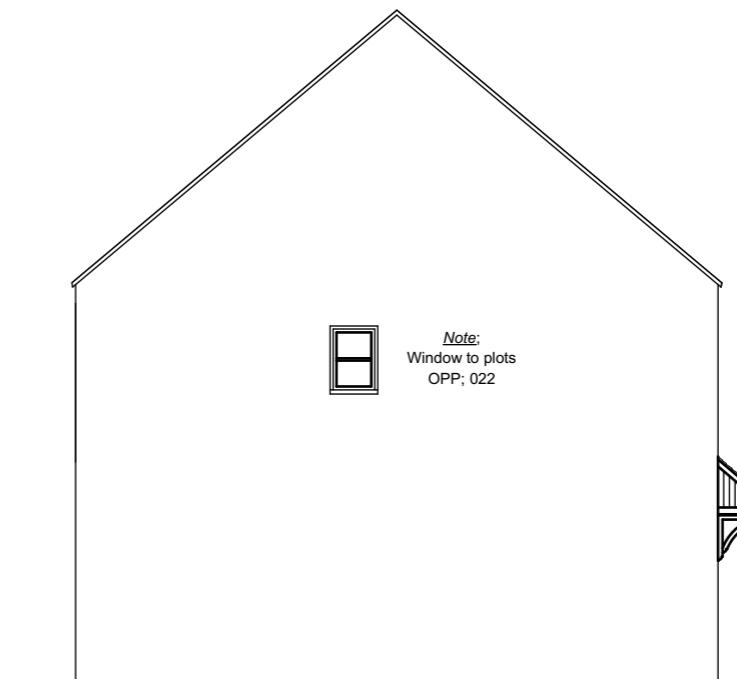

Side Elevation

P402 Informal Brick Style



Plots Number(s): Handed: 022



Architects · Project Managers · Quantity Surveyors
 130 New Walk
 Leicester, LE1 7JA
 Tel: 0116 204 5800, Fax: 0116 204 5801
 email: design@rg-p.co.uk, www.rg-p.co.uk

Project: A development at Longford Park, Banbury

Client: Bovis Homes

Sheet title: P402 (Variation 2)

Ref: 40657/ 019 D

Scale: 1:100 @ A3

Date: 25/05/2016

Drawn: BM Checked: JNB