



| | | |
|---|--|----------|
| A | Living room and dining room window size increased. | 22.06.16 |
| B | Plot numbers added | 02.08.16 |

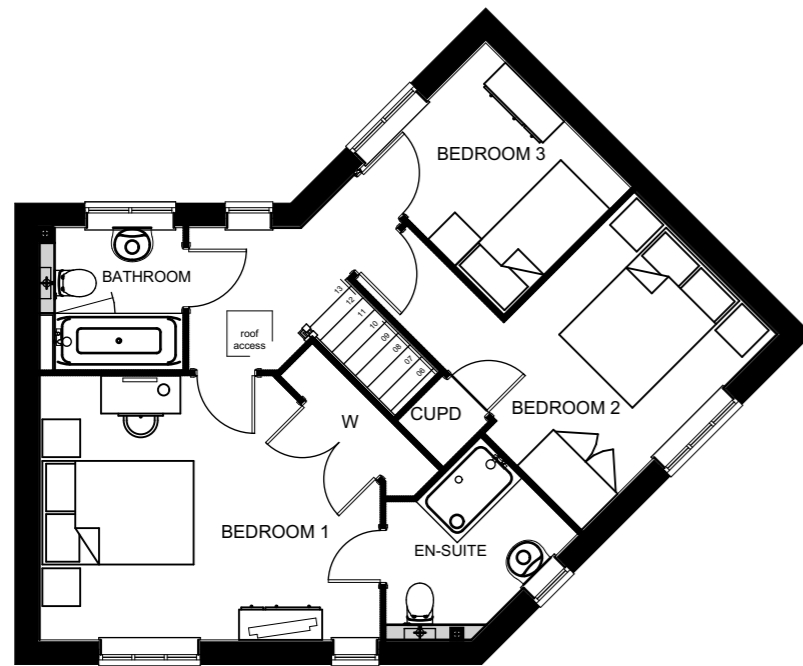


First Floor Plan



Front Elevation

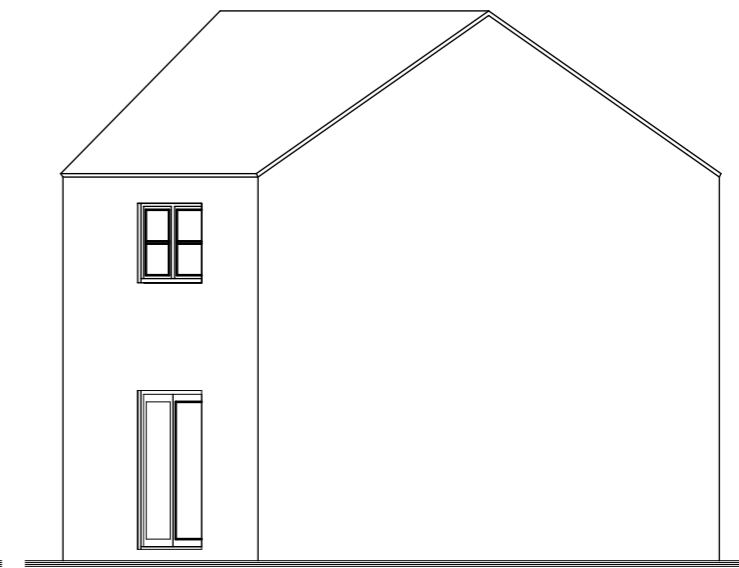

Side Elevation

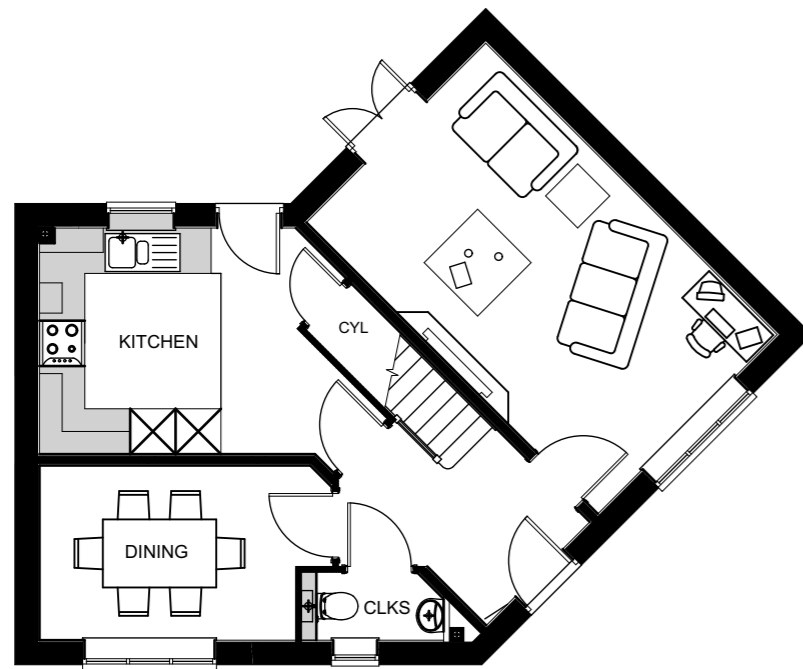

Ground Floor Plan



Rear Elevation



Architects · Project Managers · Quantity Surveyors
 130 New Walk
 Leicester, LE1 7JA
 Tel: 0116 204 5800, Fax: 0116 204 5801
 email: design@rg-p.co.uk, www.rg-p.co.uk

Project: A development at Longford Park,
 Banbury

Client: Bovis Homes

Sheet title: SW3045 (Variation 1)

Ref: 40657/ 016 B

Scale: 1:100 @ A3

Date: 25/05/2016

Drawn: BM Checked: JNB

SW3045 Informal Brick Style



Plots Number(s): As Drawn: 050, 097