



GENERAL NOTES
All dimensions are to be checked on site before work commences. Figured dimensions to be taken in preference to scaled dimensions. Any discrepancies should be reported to the design office immediately. If in doubt please ASK. © Copyright reserved.

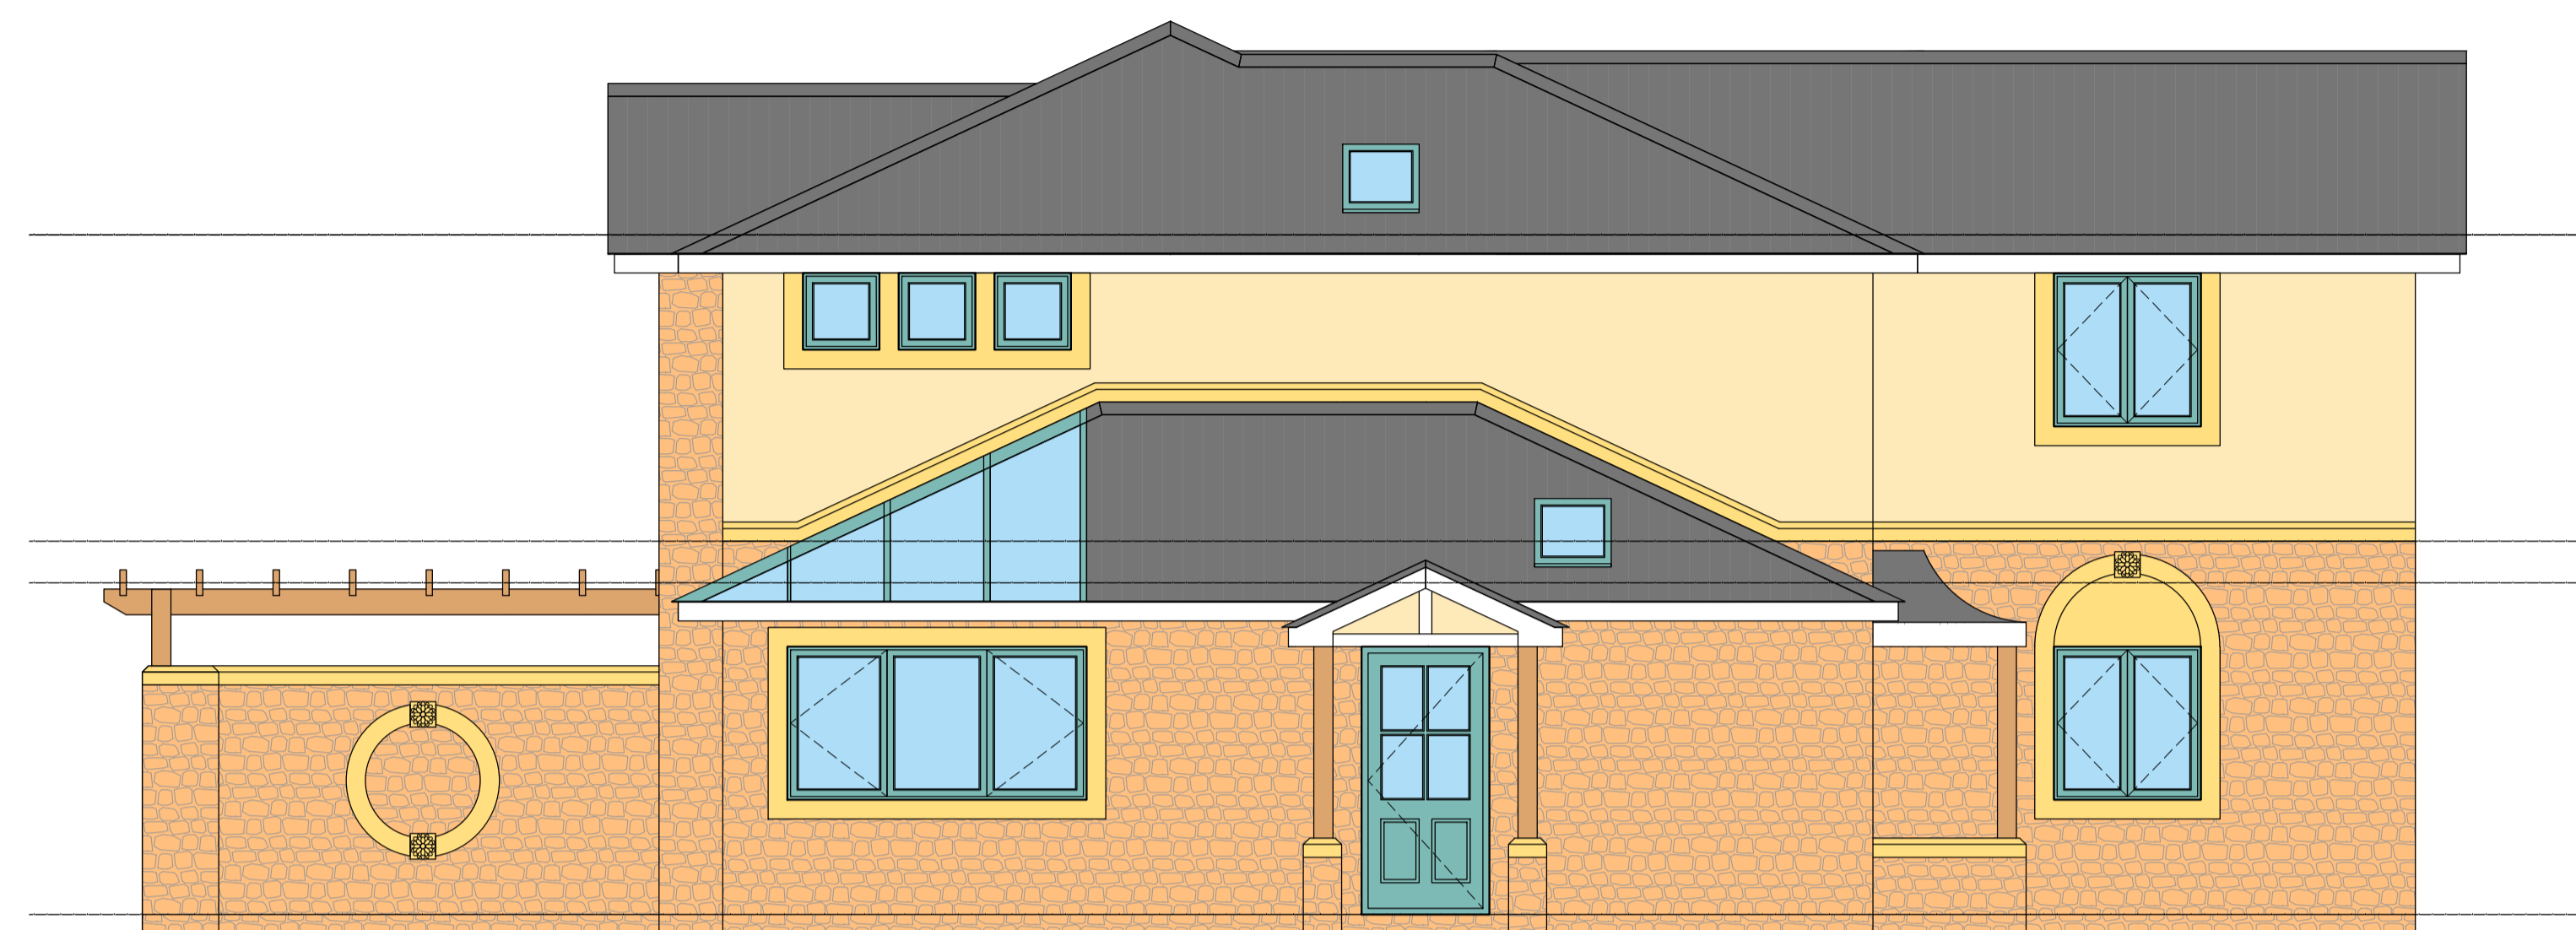

Front (East)



Side (South)

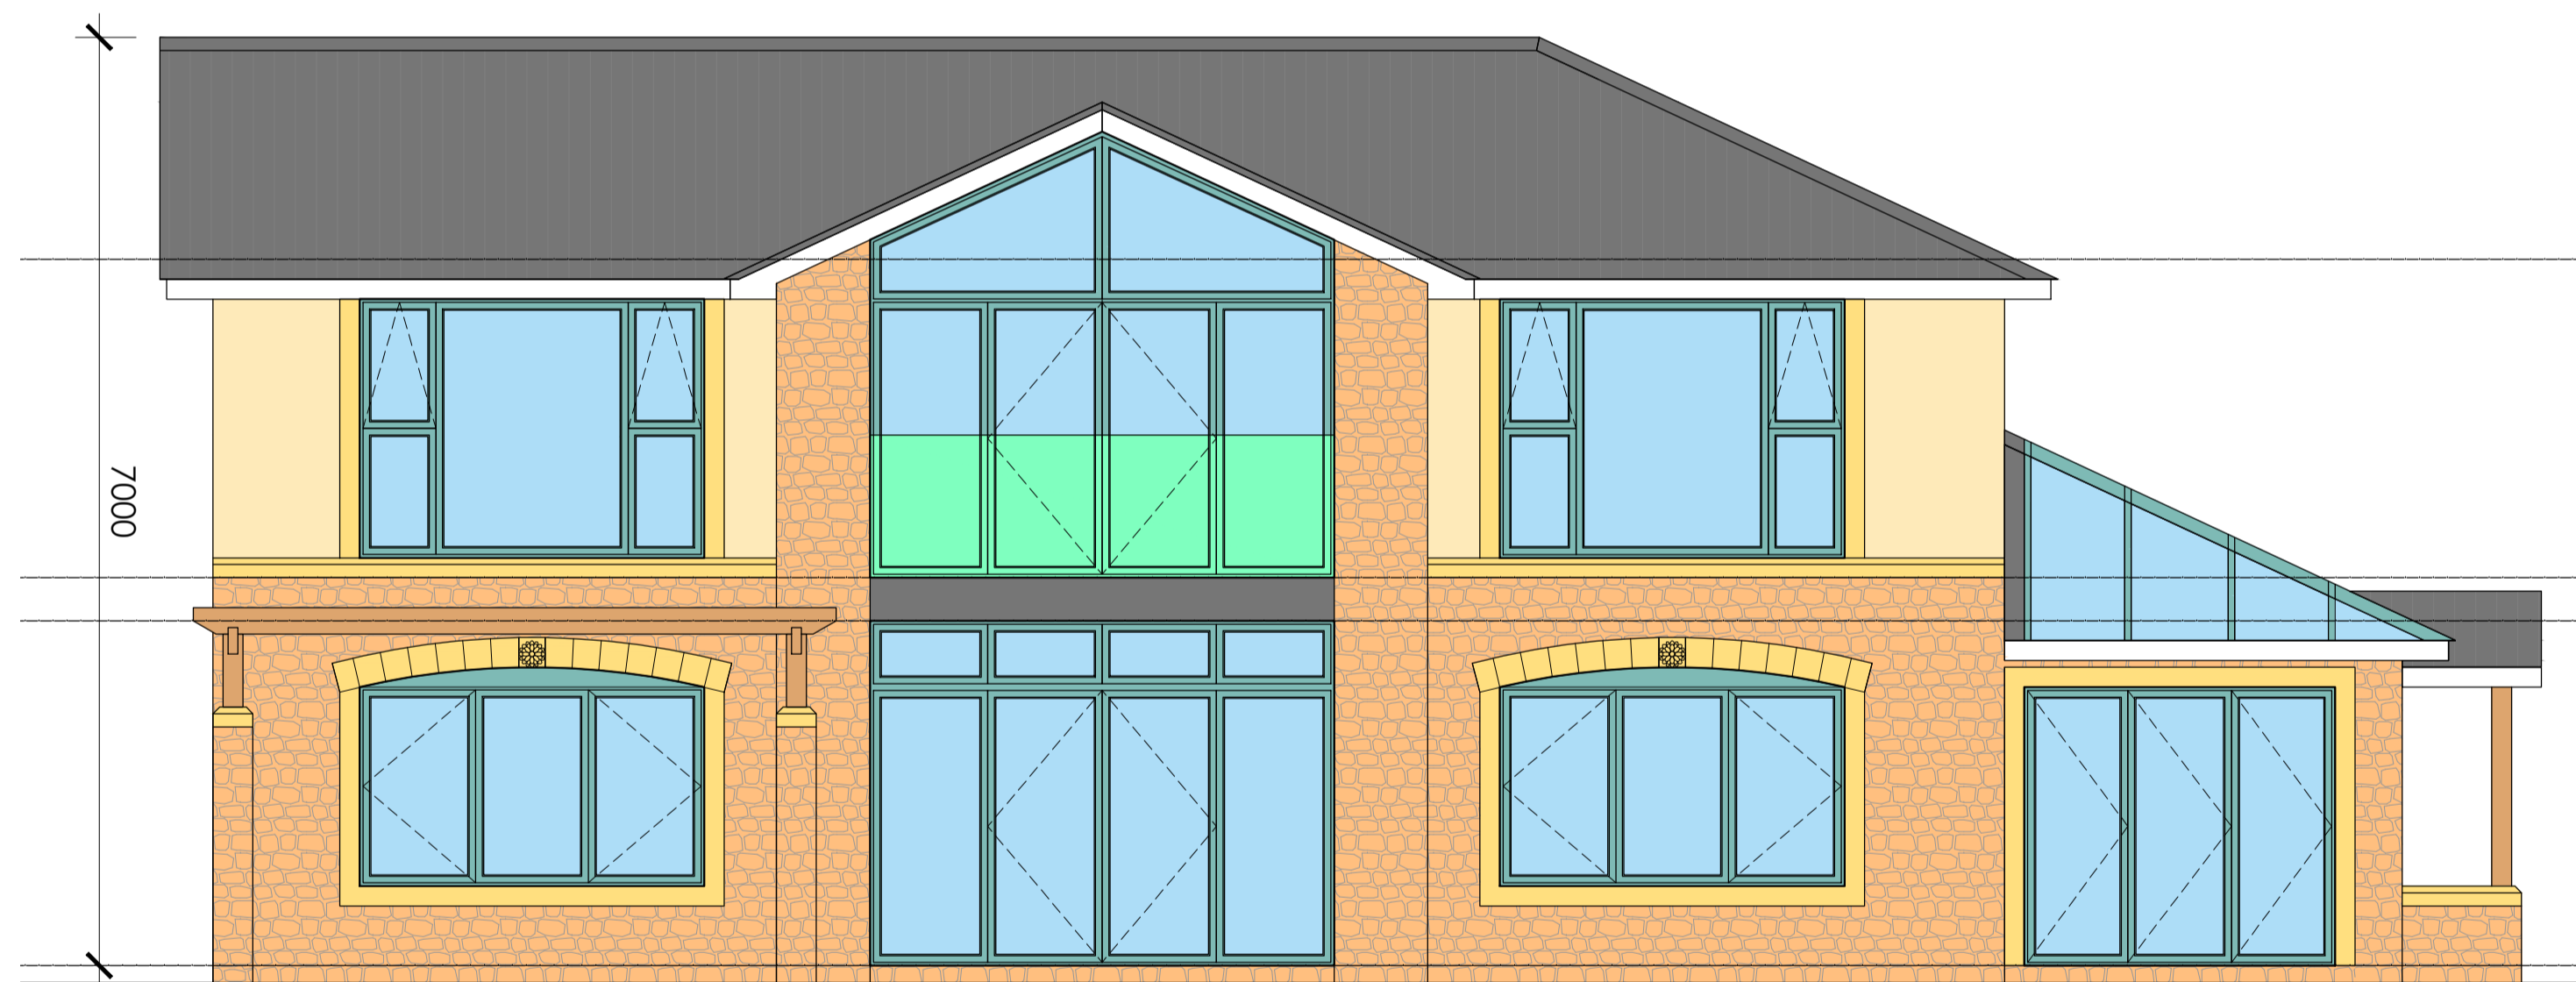

Rear (West)



Side (North)

Rev.	Date	Remarks	Initial
C	15.11.2016	Alternative window arrangement to rear elevation of Living Room and Bedroom 3	MRB
B	14.11.2016	Sections moved to separate drawing. Windows revised to front and rear elevations and rear gable roof raised	MRB
A	03.11.2016	Dining room, Master bedroom, Bedroom 1 windows changed. Canopy altered, Halfway sliding door, Storage under stairs inc.	HK

SYLVA
Bespoke Design & Build Solutions

Sylva Group,
4 Southill,
Combury Park,
Charlbury,
OX7 3EW

T: 01208 811543
W: www.sylvagroup.com

Drawing Status:	APPROVAL		
Title:	Elevations		
Project:	Stewart House, Stewart Court Sibford Ferris OX15 5QX		
Client:	Mr and Mrs Roussel		
Drawing No:	10859 - PL - 101	Rev:	C
Drawn:	MRB	Checked:	
Scale:	1:50	Size:	A1
Date:	24.10.2016		