


notes

- The contractor is responsible for checking dimensions, tolerances and references. Any discrepancy to be verified with the Architect before proceeding with the works.
- Where an item is covered by drawings to different scales the larger scale drawing is to be worked to.
- Do not scale drawing. Figured dimensions to be worked to in all cases.


CDM Regulations 2007

ALL current drawings and specifications for the project must be read in conjunction with the Designer's Hazard and Environmental Assessment Record.


Notes:
For elevations please refer to drawing AA2699(2)-2124

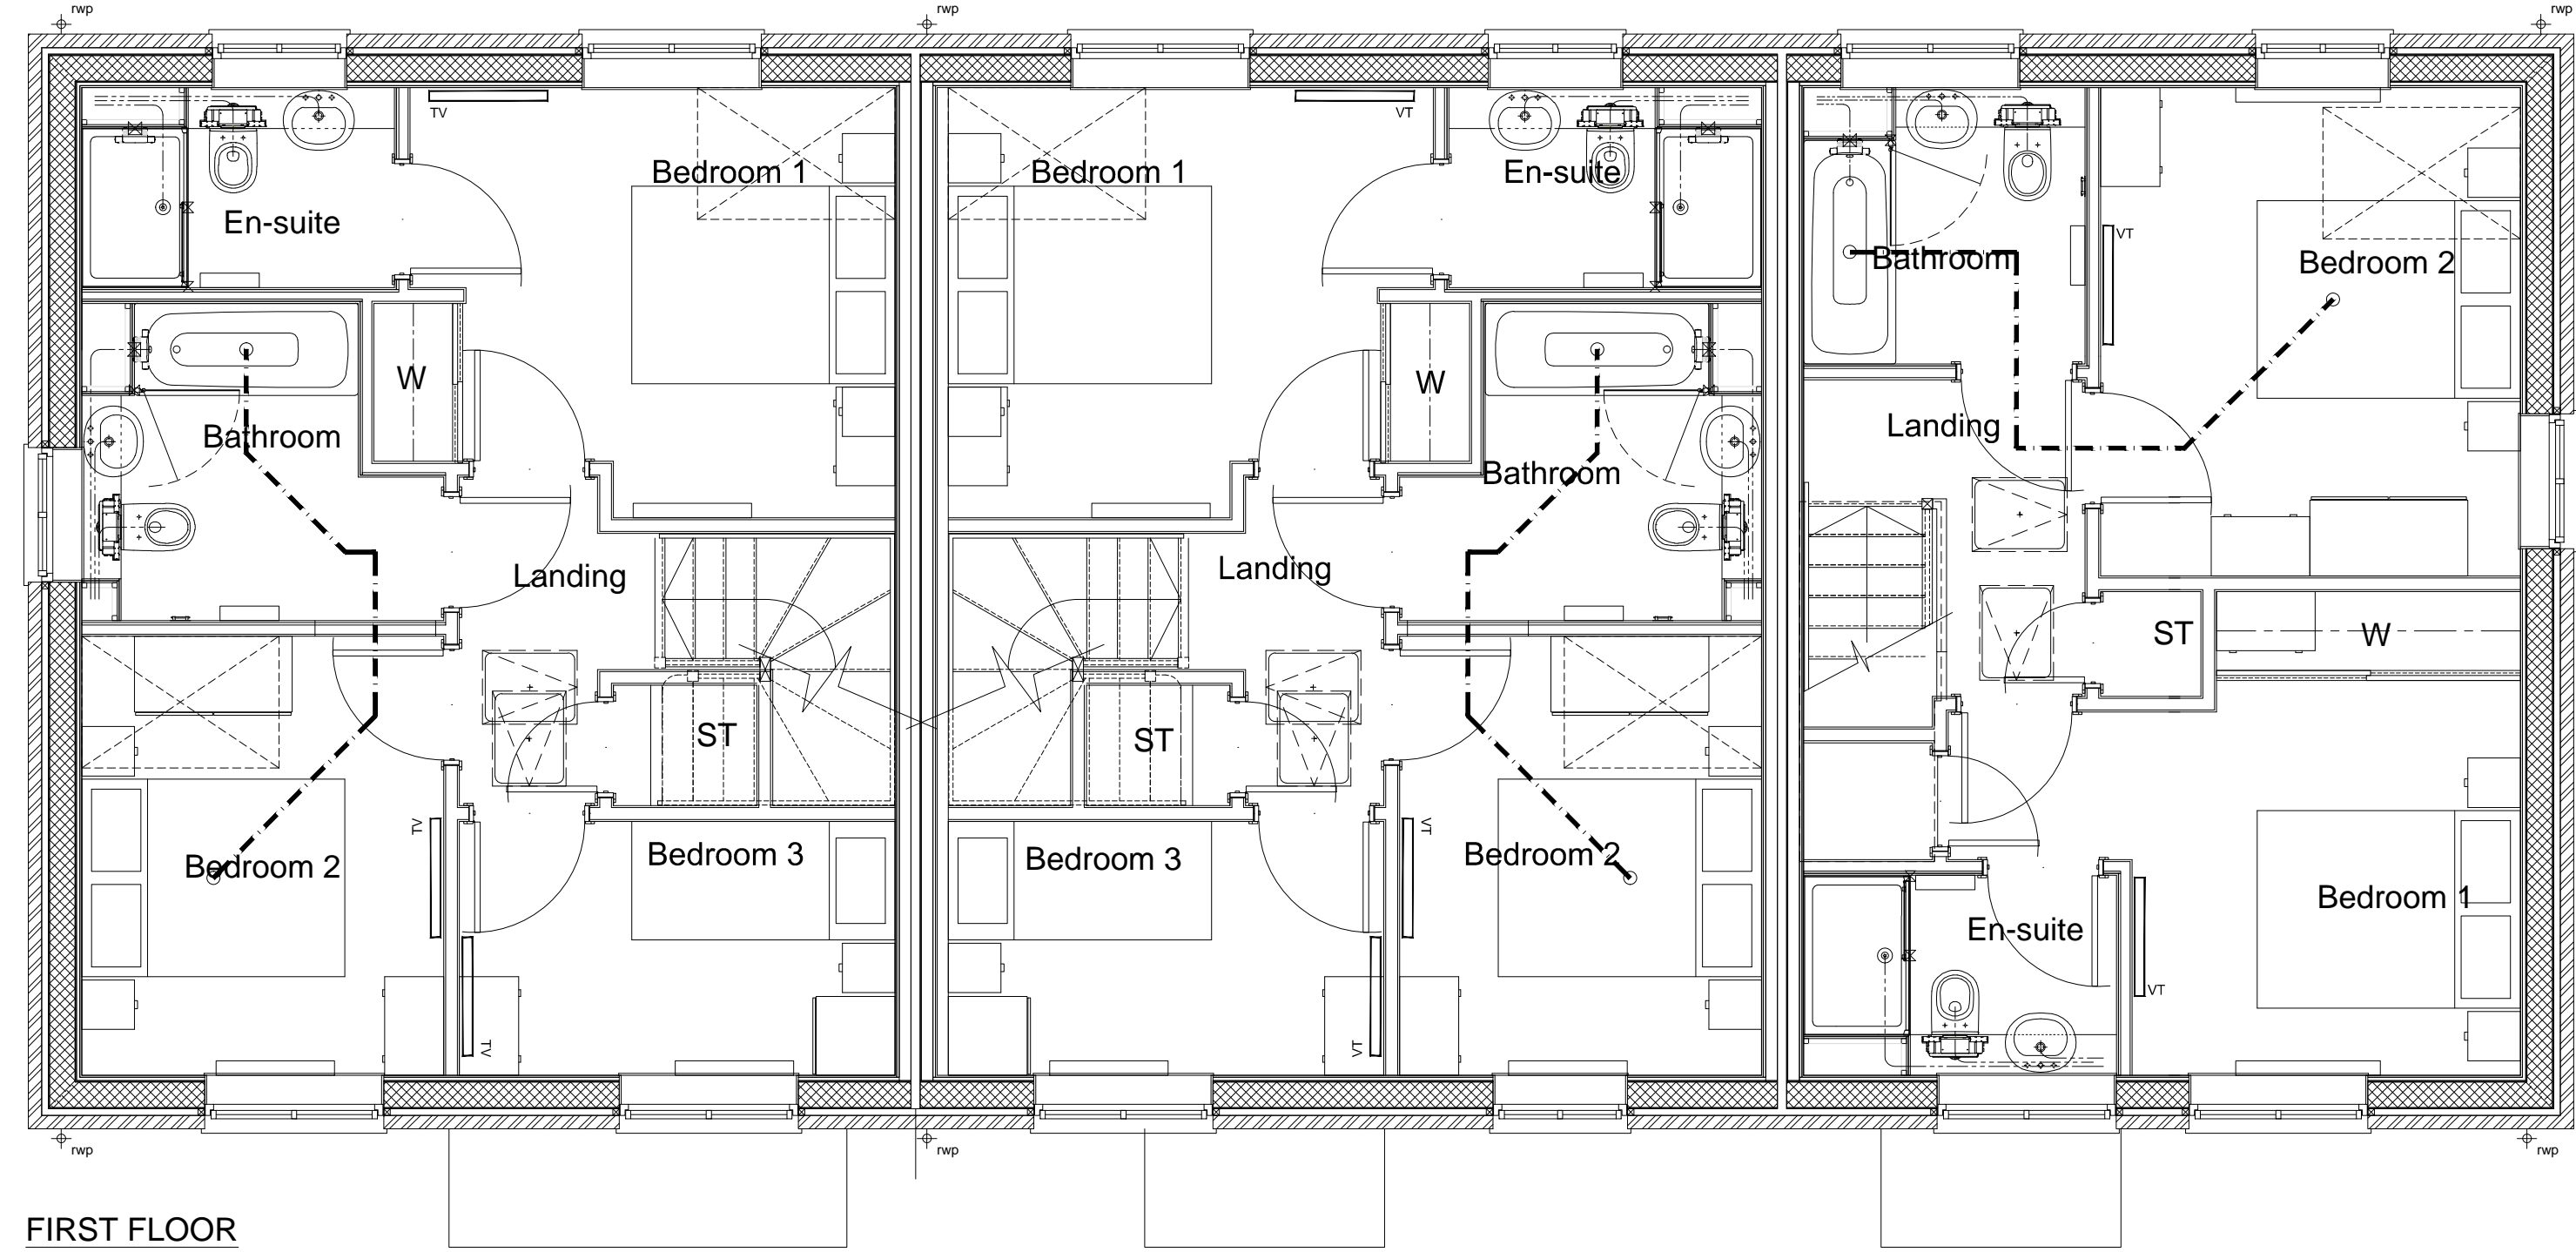

FIRST FLOOR

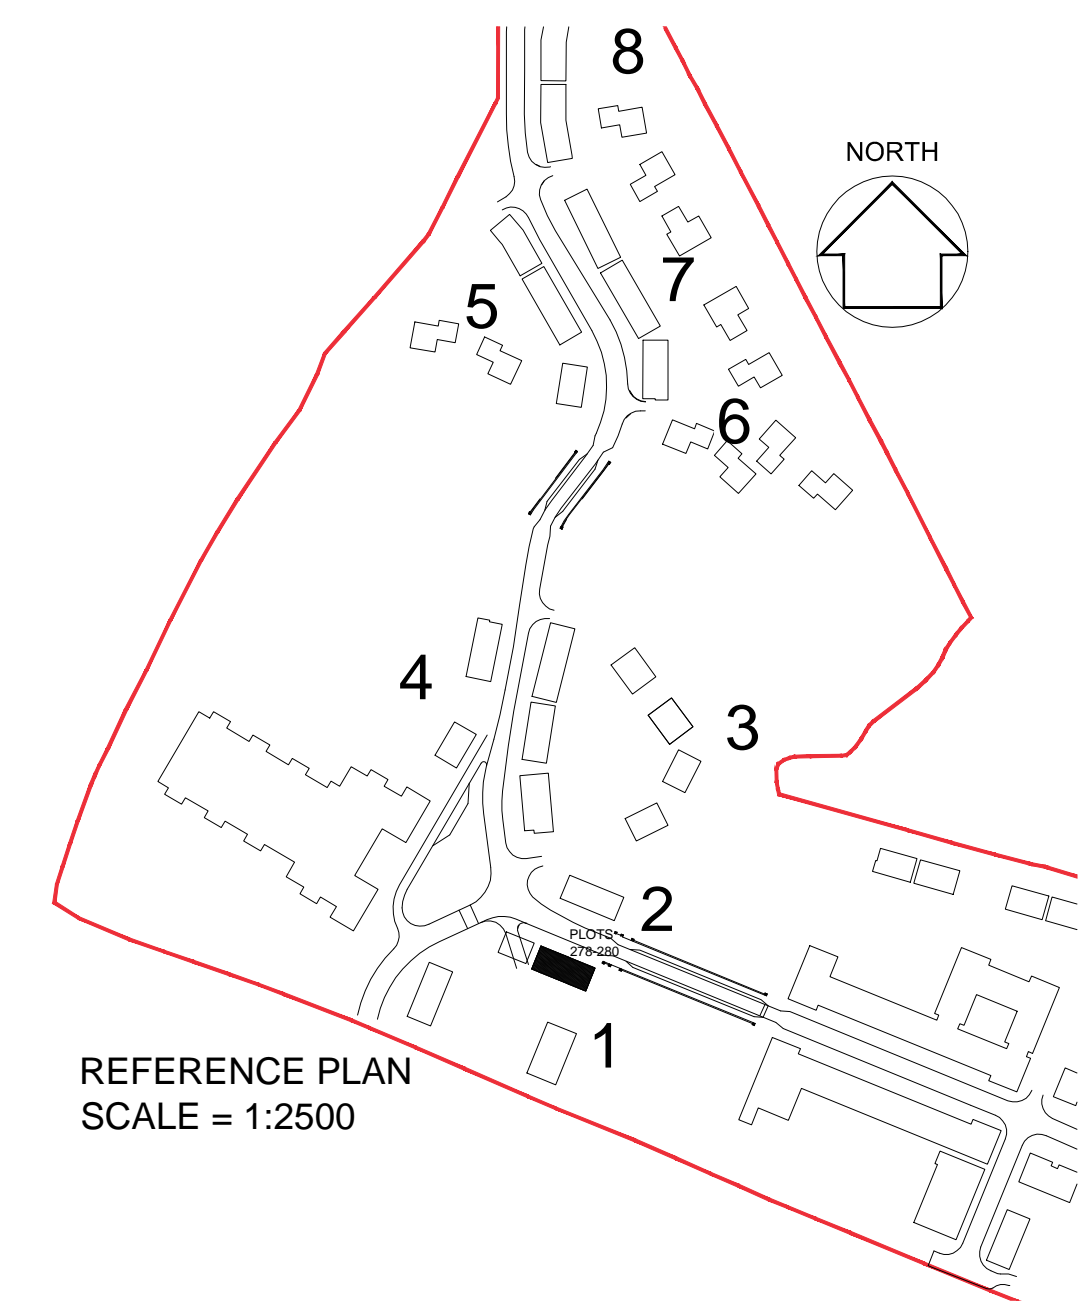

REFERENCE PLAN
SCALE = 1:2500

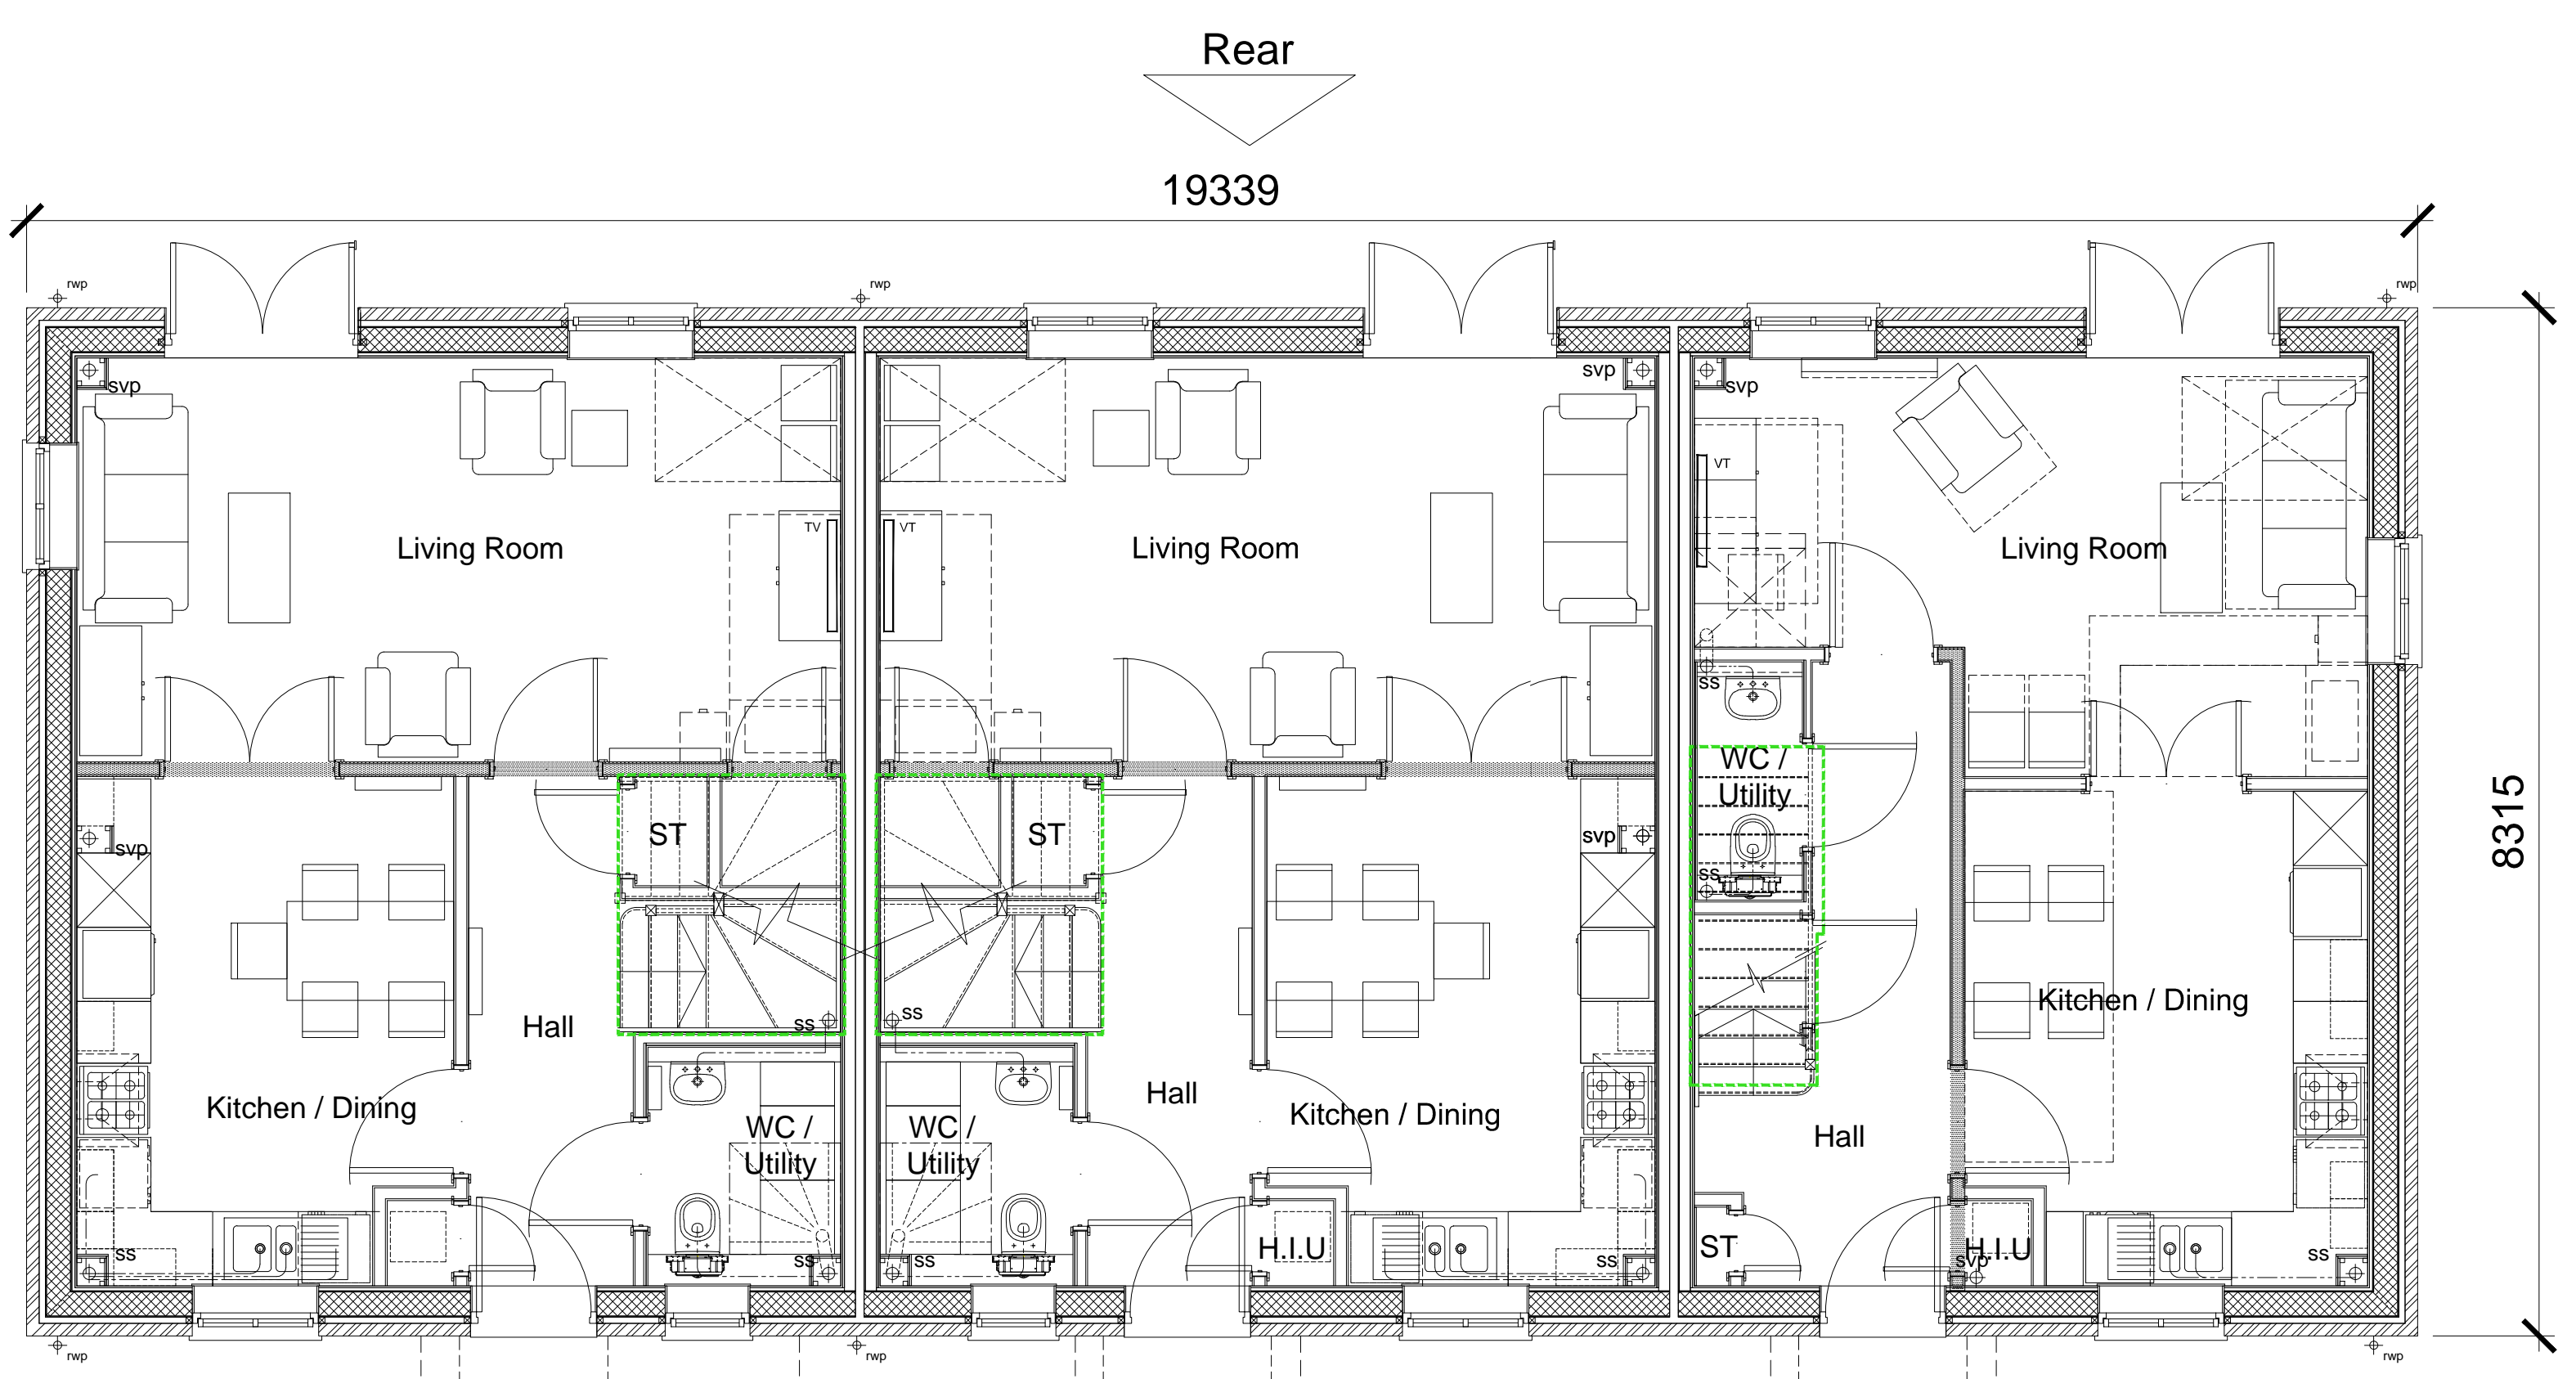


GROUND FLOOR

Plot 295
3 Bed 5 Person - Private

Plot 294
3 Bed 5 Person - Private

Plot 293
2 Bed 4 Person - Private

TYPE - 1
WALLS - Beckstone with render to first floor
ROOF - Linear - slate

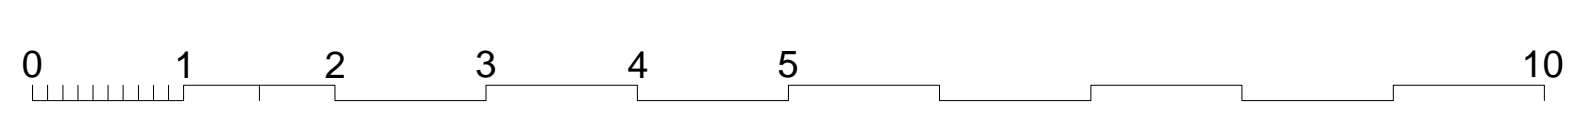


Rear
19339

Front

Side 1

Side 2

8315

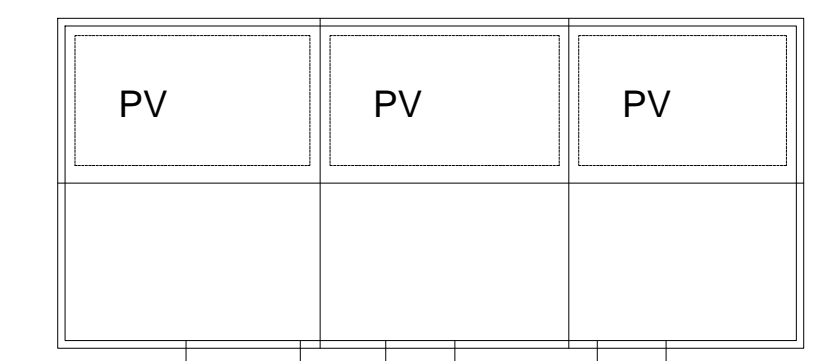

ROOF PLAN

16-10-2014 First issue: J/WMB

date	rev	revision/author/checker

purpose of issue
PLANNING

project
**BICESTER ECO TOWN
EXEMPLAR SITE PHASE 2**

drawing
**GA FLOOR PLANS
PLOTS 293 - 295**

drawing no
AA2699(2)-2024

drawn	checked	date
DGH	JW	Oct 2014

PRP Architects ©
10 Lindsey Street
Smithfield
London
EC1A 9EP
T +44 (0)20 7653 1200
F +44 (0)20 7653 1201
lon.prp@prparchitects.co.uk