



notes

- The contractor is responsible for checking dimensions, tolerances and references. Any discrepancy to be verified with the Architect before proceeding with the works.
- Where an item is covered by drawings to different scales the larger scale drawing is to be worked to.
- Do not scale drawing. Figured dimensions to be worked to in all cases.


CDM Regulations 2007

ALL current drawings and specifications for the project must be read in conjunction with the Designer's Hazard and Environmental Assessment Record.

Notes:
For elevations please refer to drawing AA2699C/4.1/421

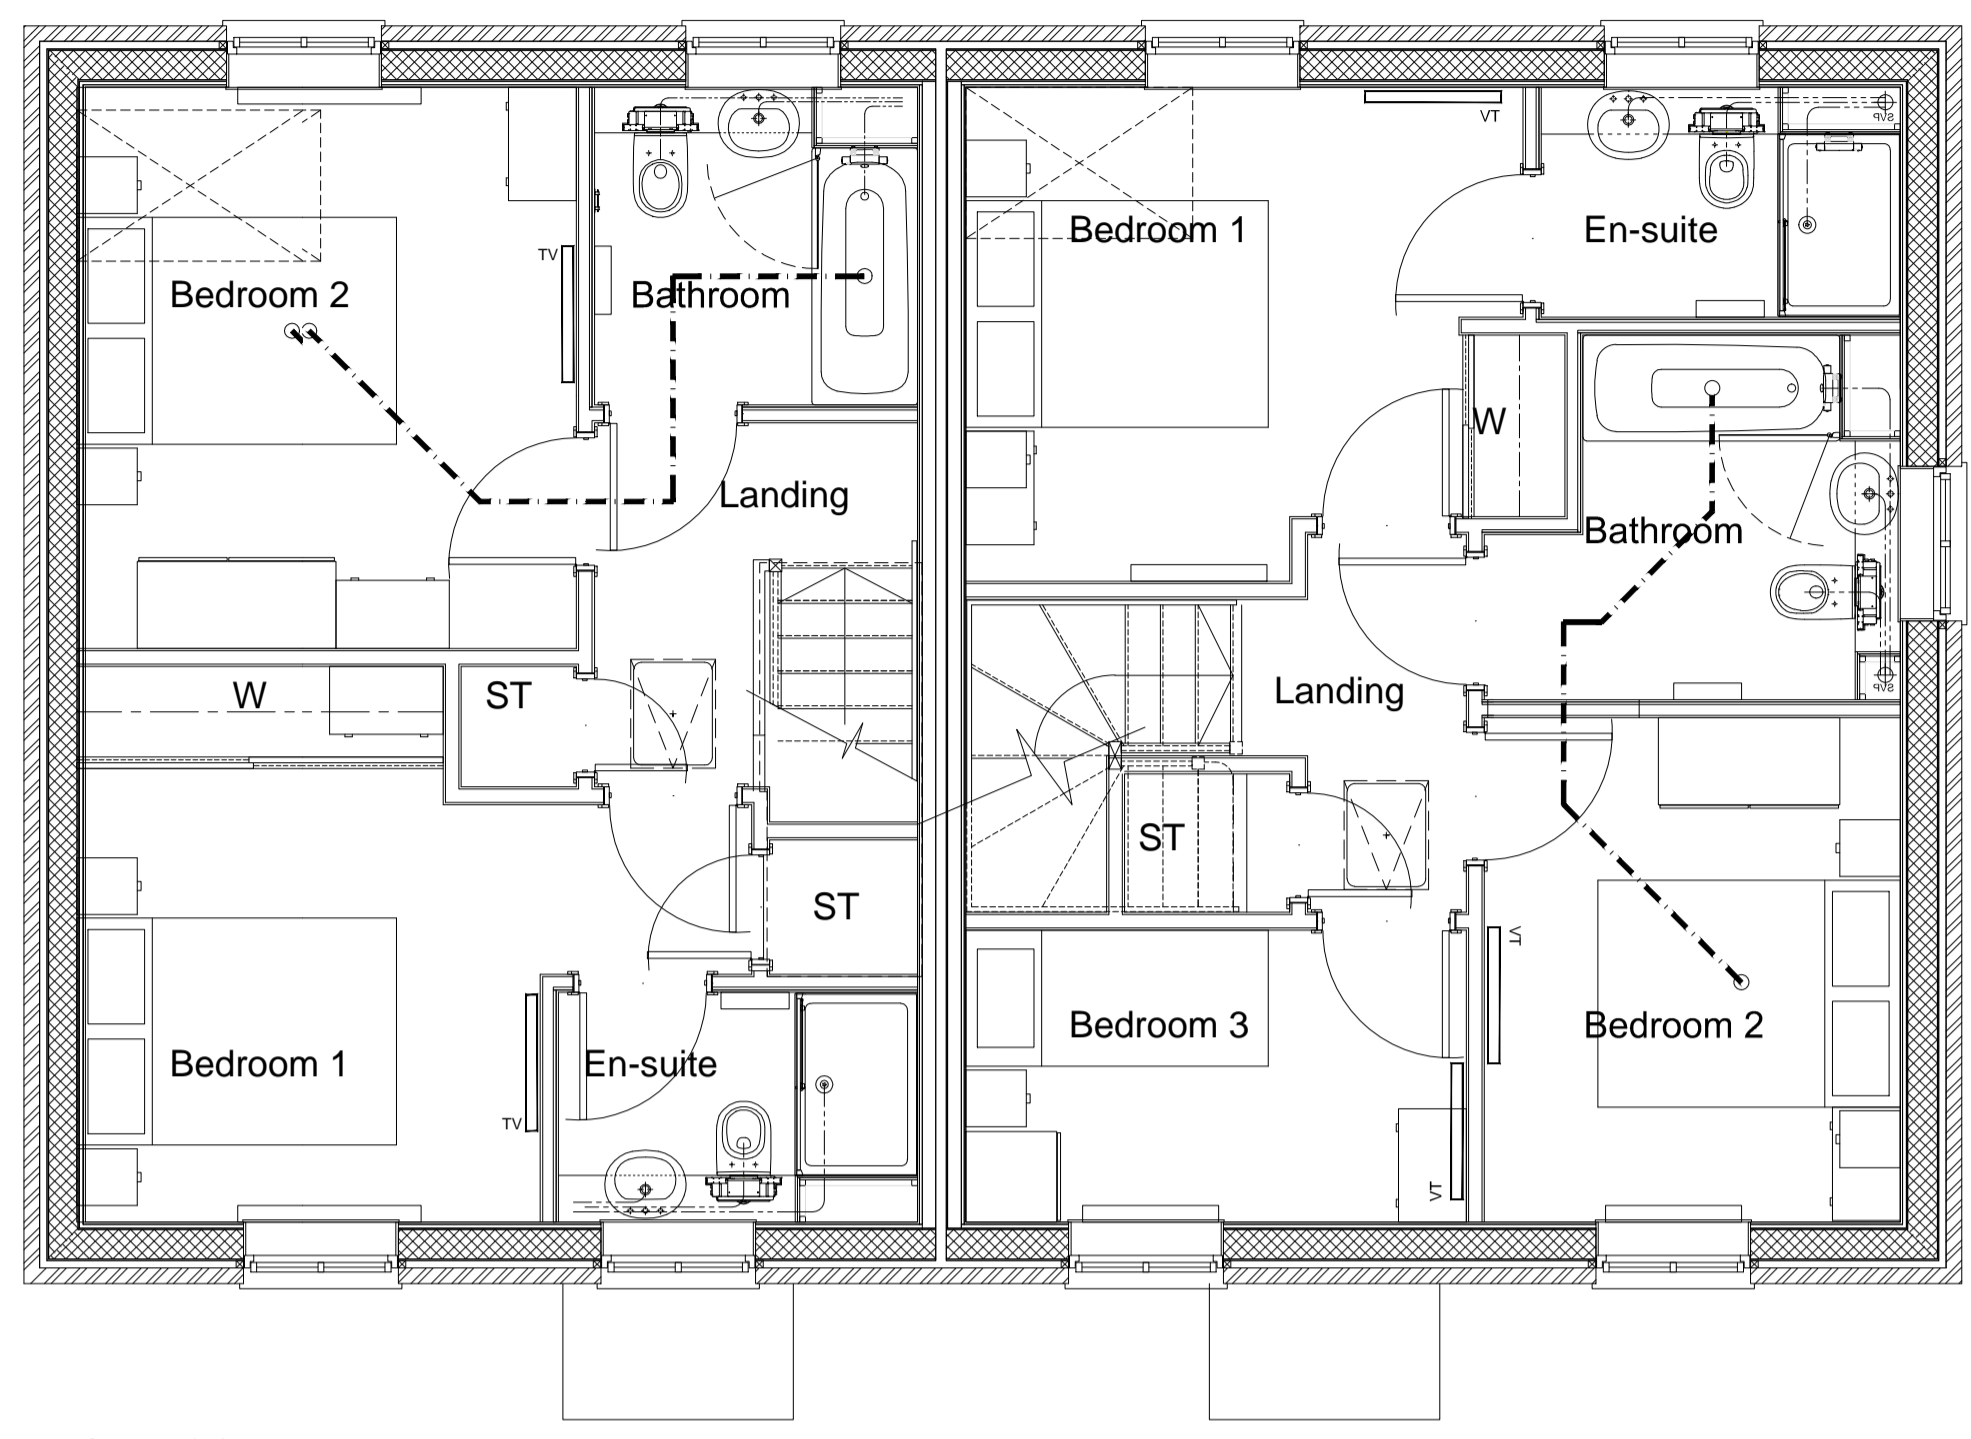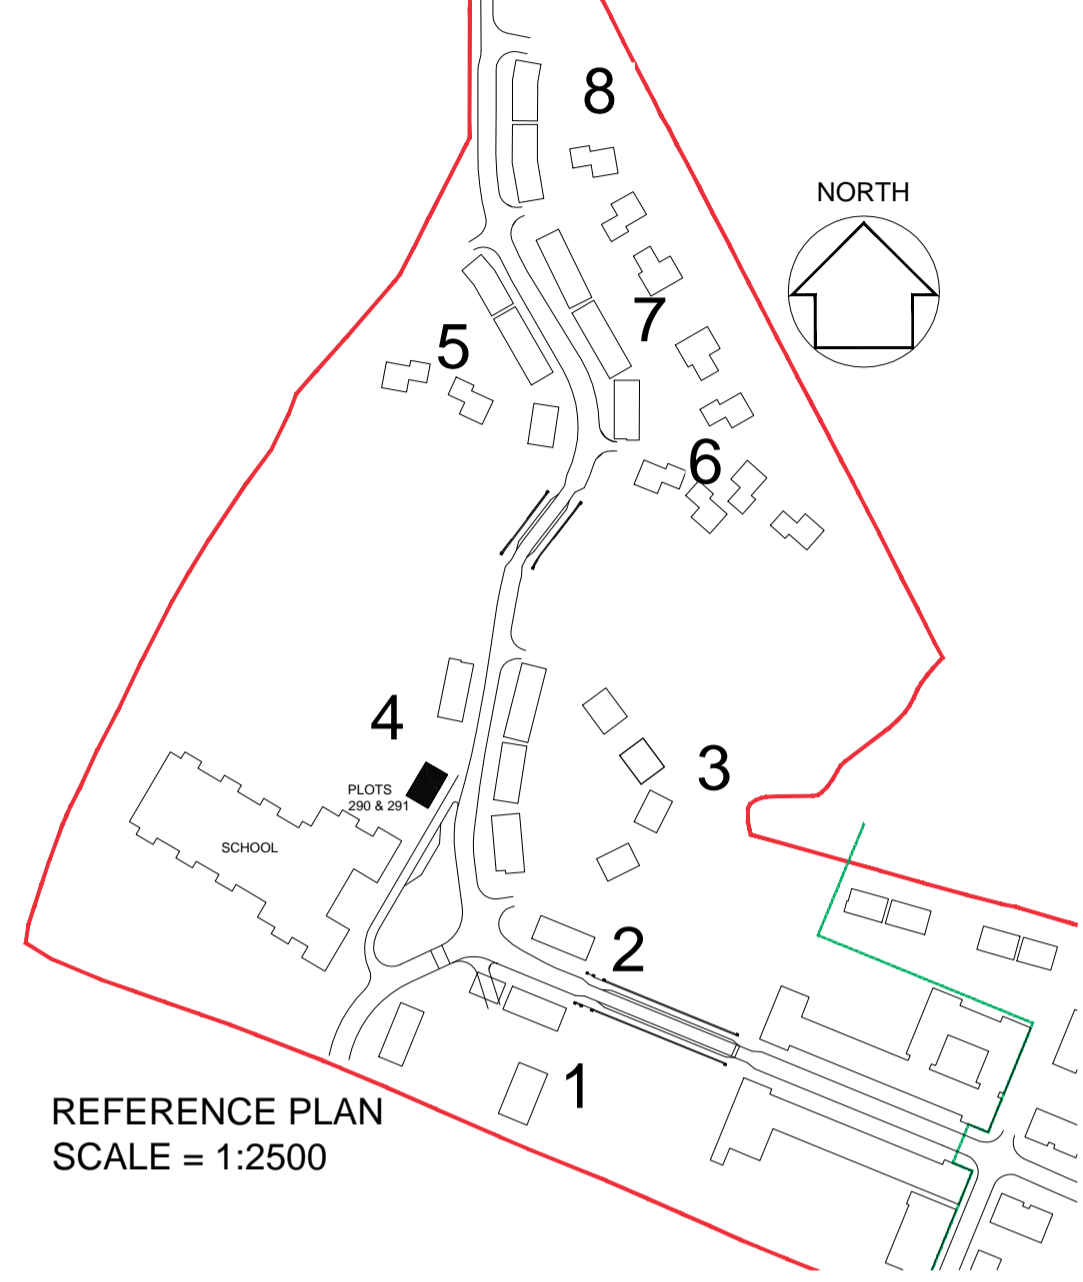

FIRST FLOOR

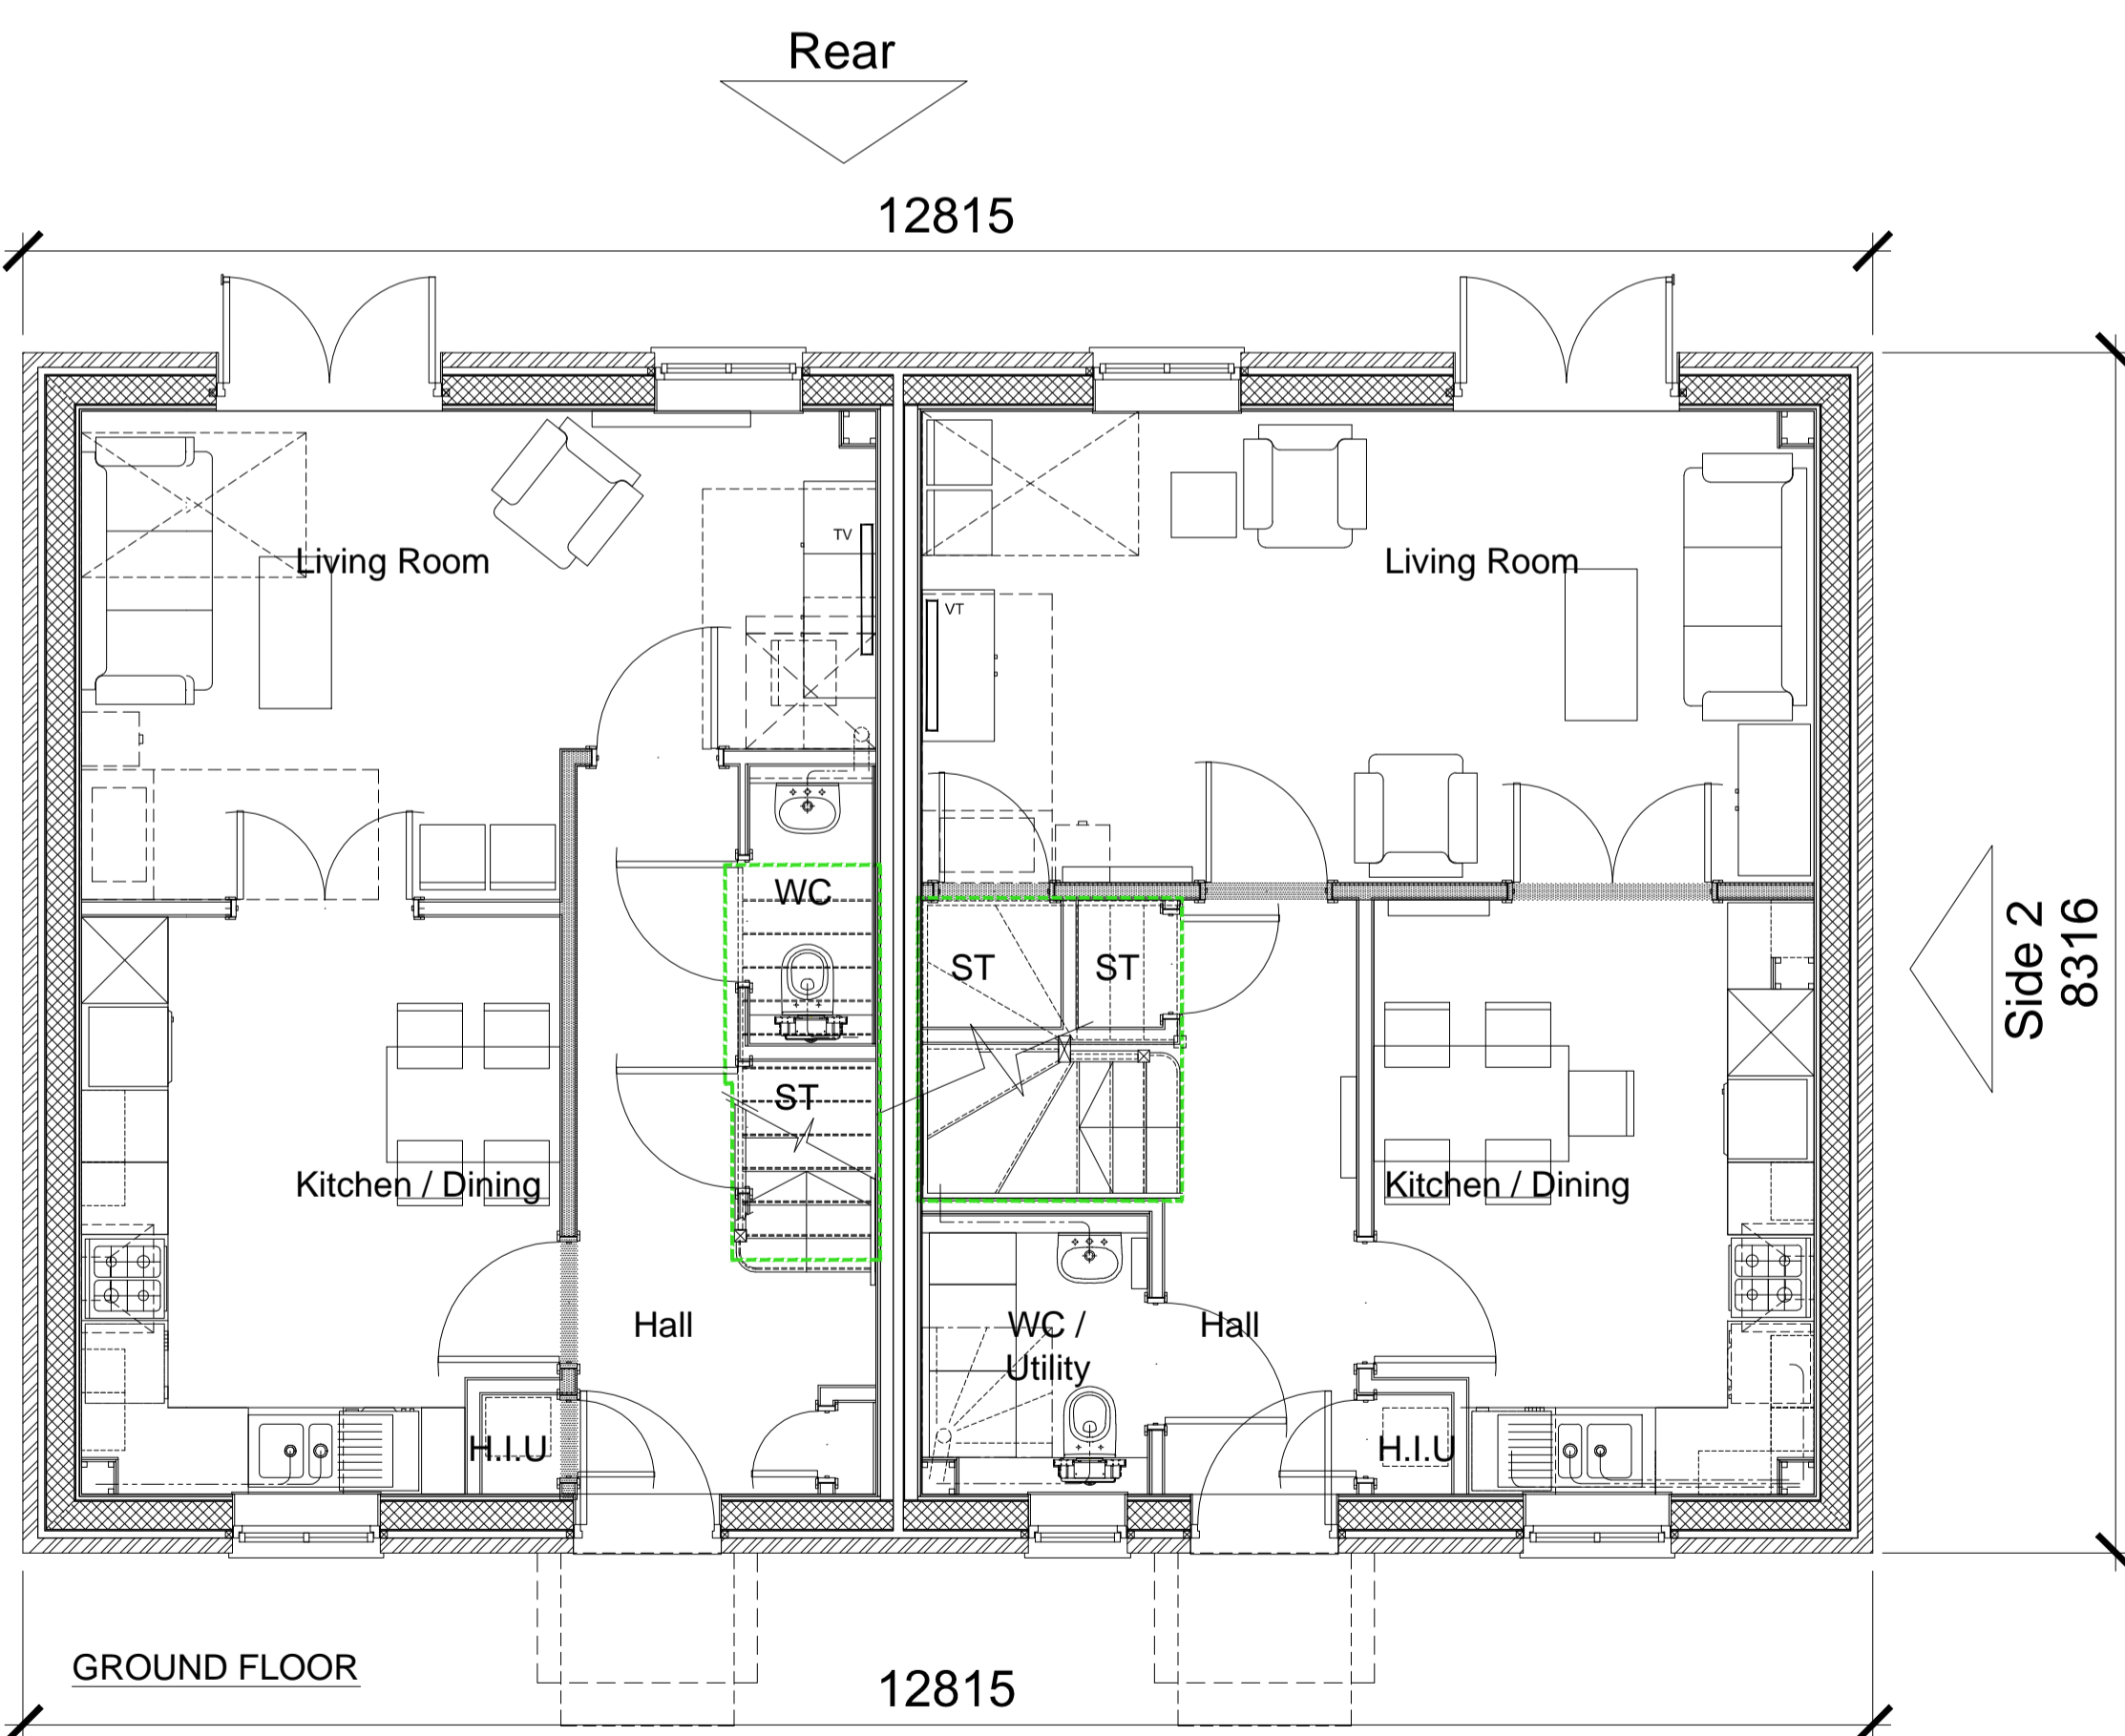


GROUND FLOOR

Plot 291
2 Bed 4 Person - Private
TYPE - 3
WALLS - Brick work
ROOF - Gable - slate

Plot 290
3 Bed 5 Person - Private

0 1 2 3 4 5 10

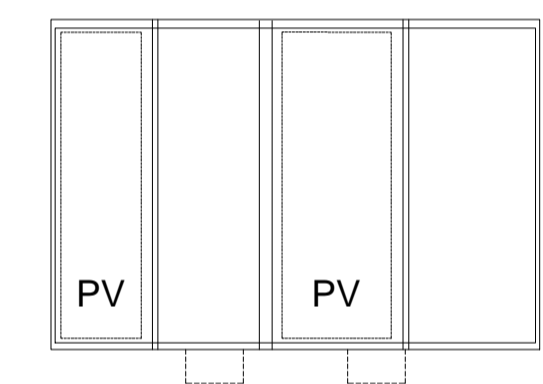

ROOF PLAN

16-10-2014 First issue: JW/MB

date	rev	revision/author/checker
------	-----	-------------------------

purpose of issue
PLANNING

project
EXEMPLAR SITE PHASE 2

drawing
**GA FLOOR PLANS
PLOTS 290 & 291**

drawing no
AA2699(2)-2023

drawn	DGH	checked	
scale @ A1	1:50	date	Oct 2014

PRP Architects ©
10 Lindsey Street
Smithfield
London
EC1A 9EP
T +44 (0)20 7653 1200
F +44 (0)20 7653 1201
lon.prp@prparchitects.co.uk