



notes

- The contractor is responsible for checking dimensions, tolerances and references. Any discrepancy to be verified with the Architect before proceeding with the works.
- Where an item is covered by drawings to different scales the larger scale drawing is to be worked to.
- Do not scale drawing. Figured dimensions to be worked to in all cases.


CDM Regulations 2007

ALL current drawings and specifications for the project must be read in conjunction with the Designer's Hazard and Environmental Assessment Record.


Notes:
For elevations please refer to drawing AA2699(2)-2121

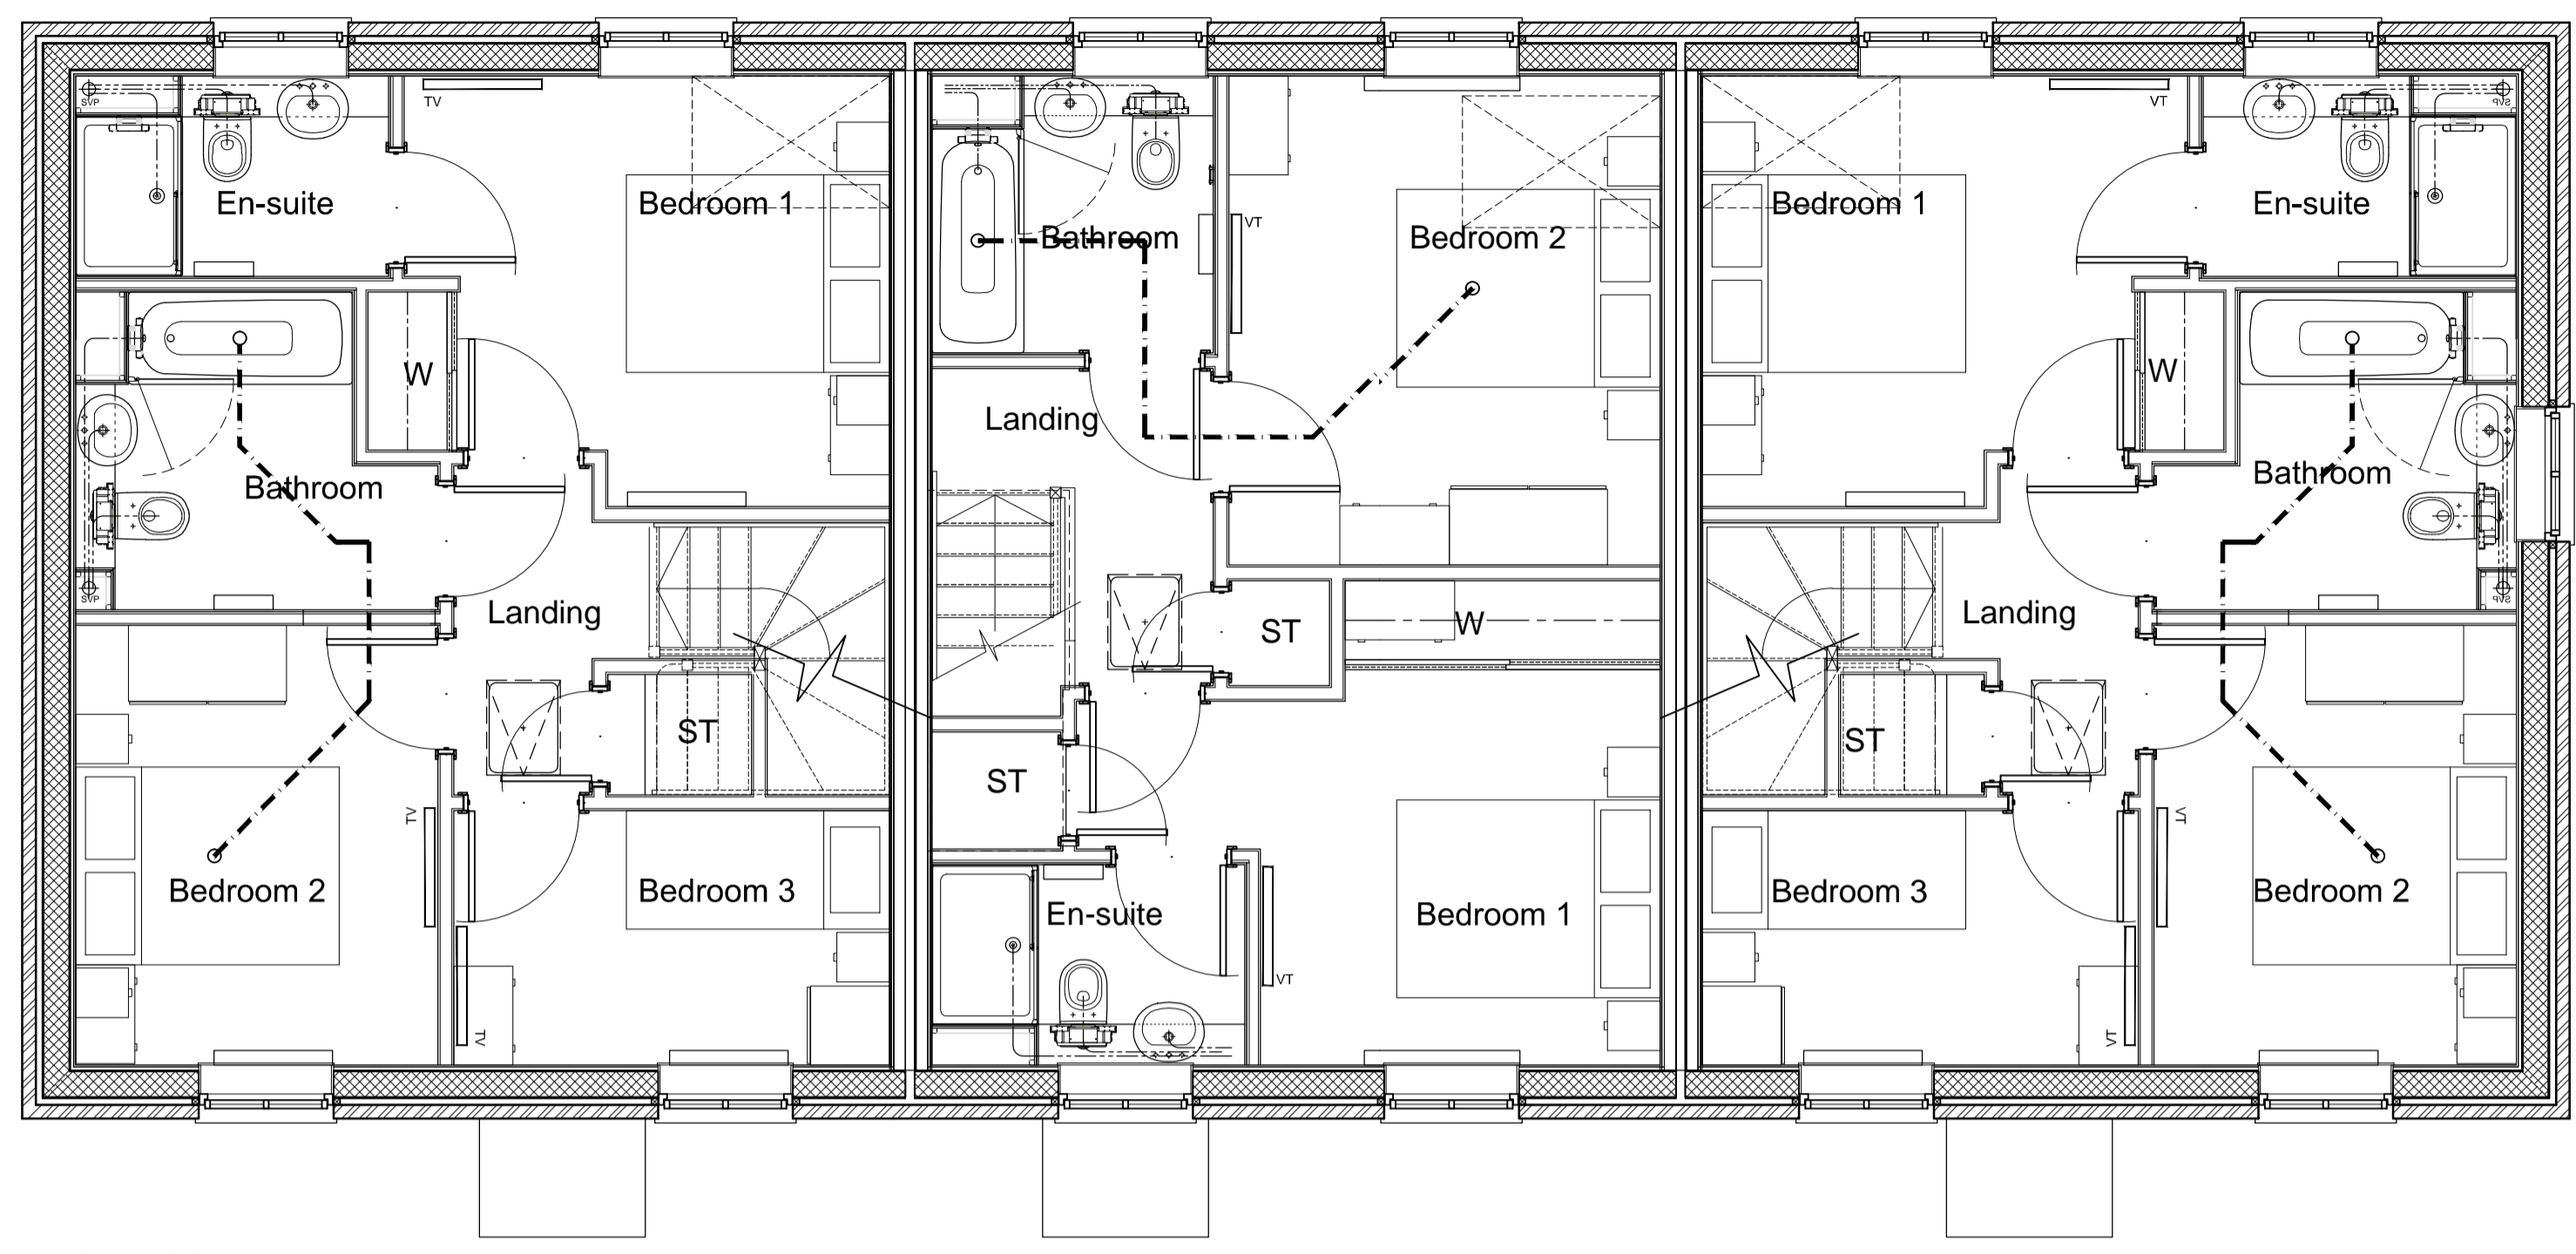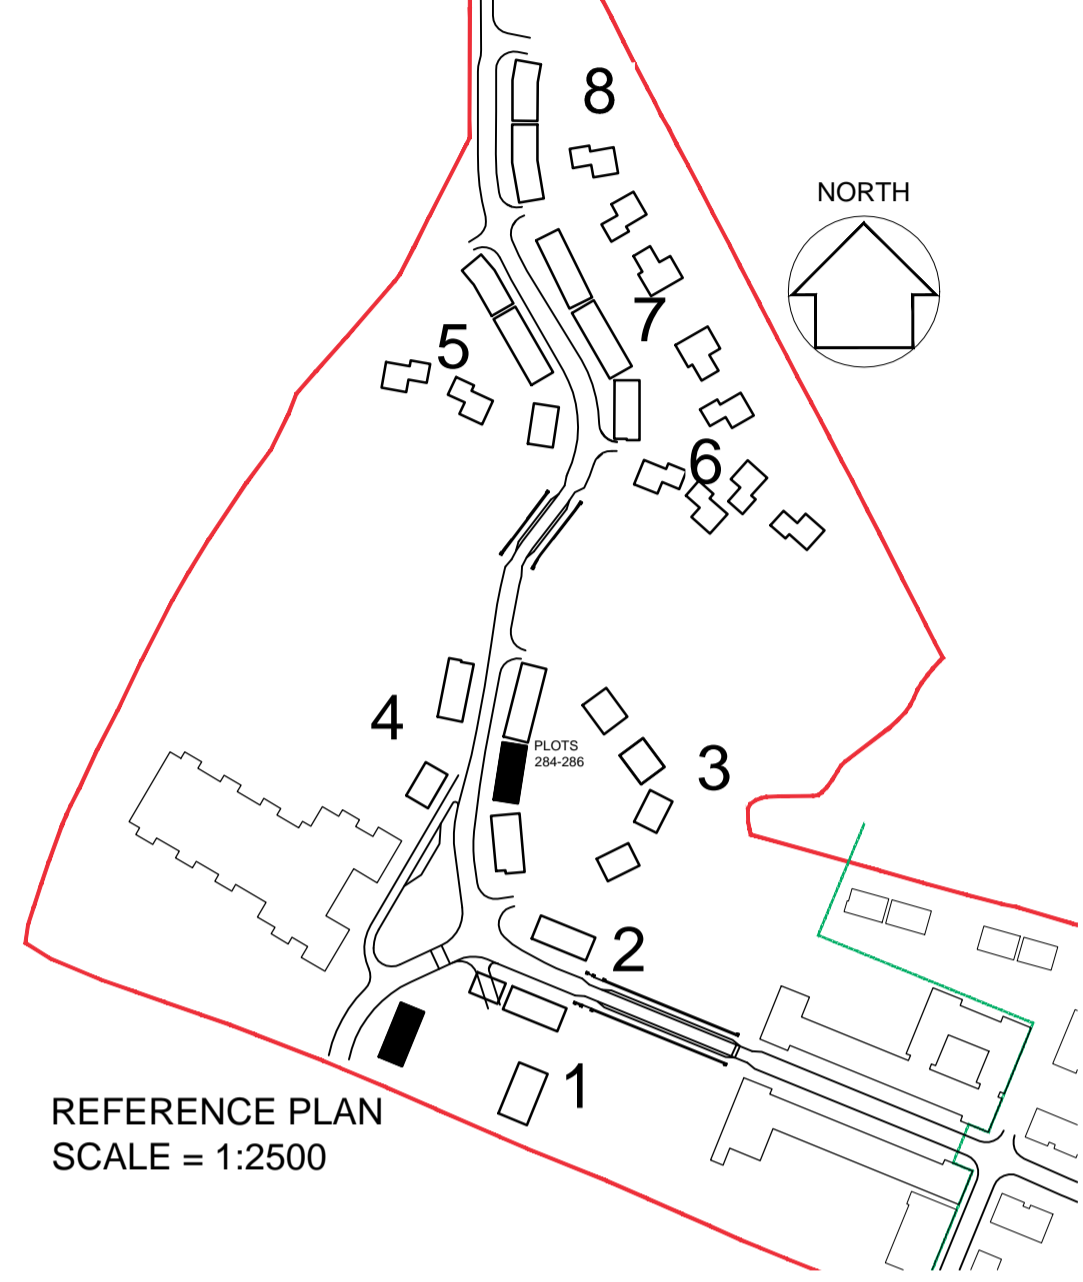

FIRST FLOOR

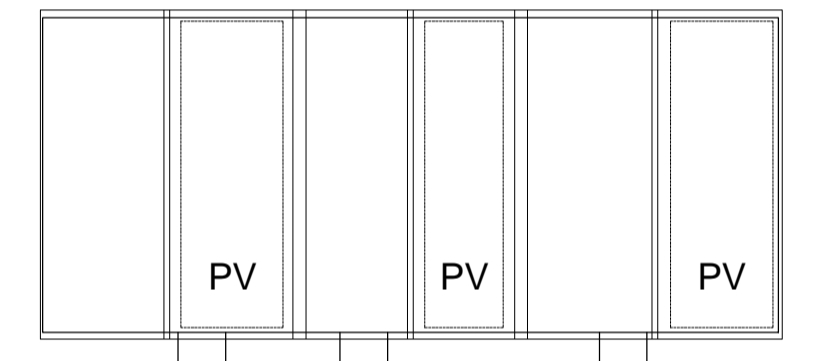

ROOF PLAN

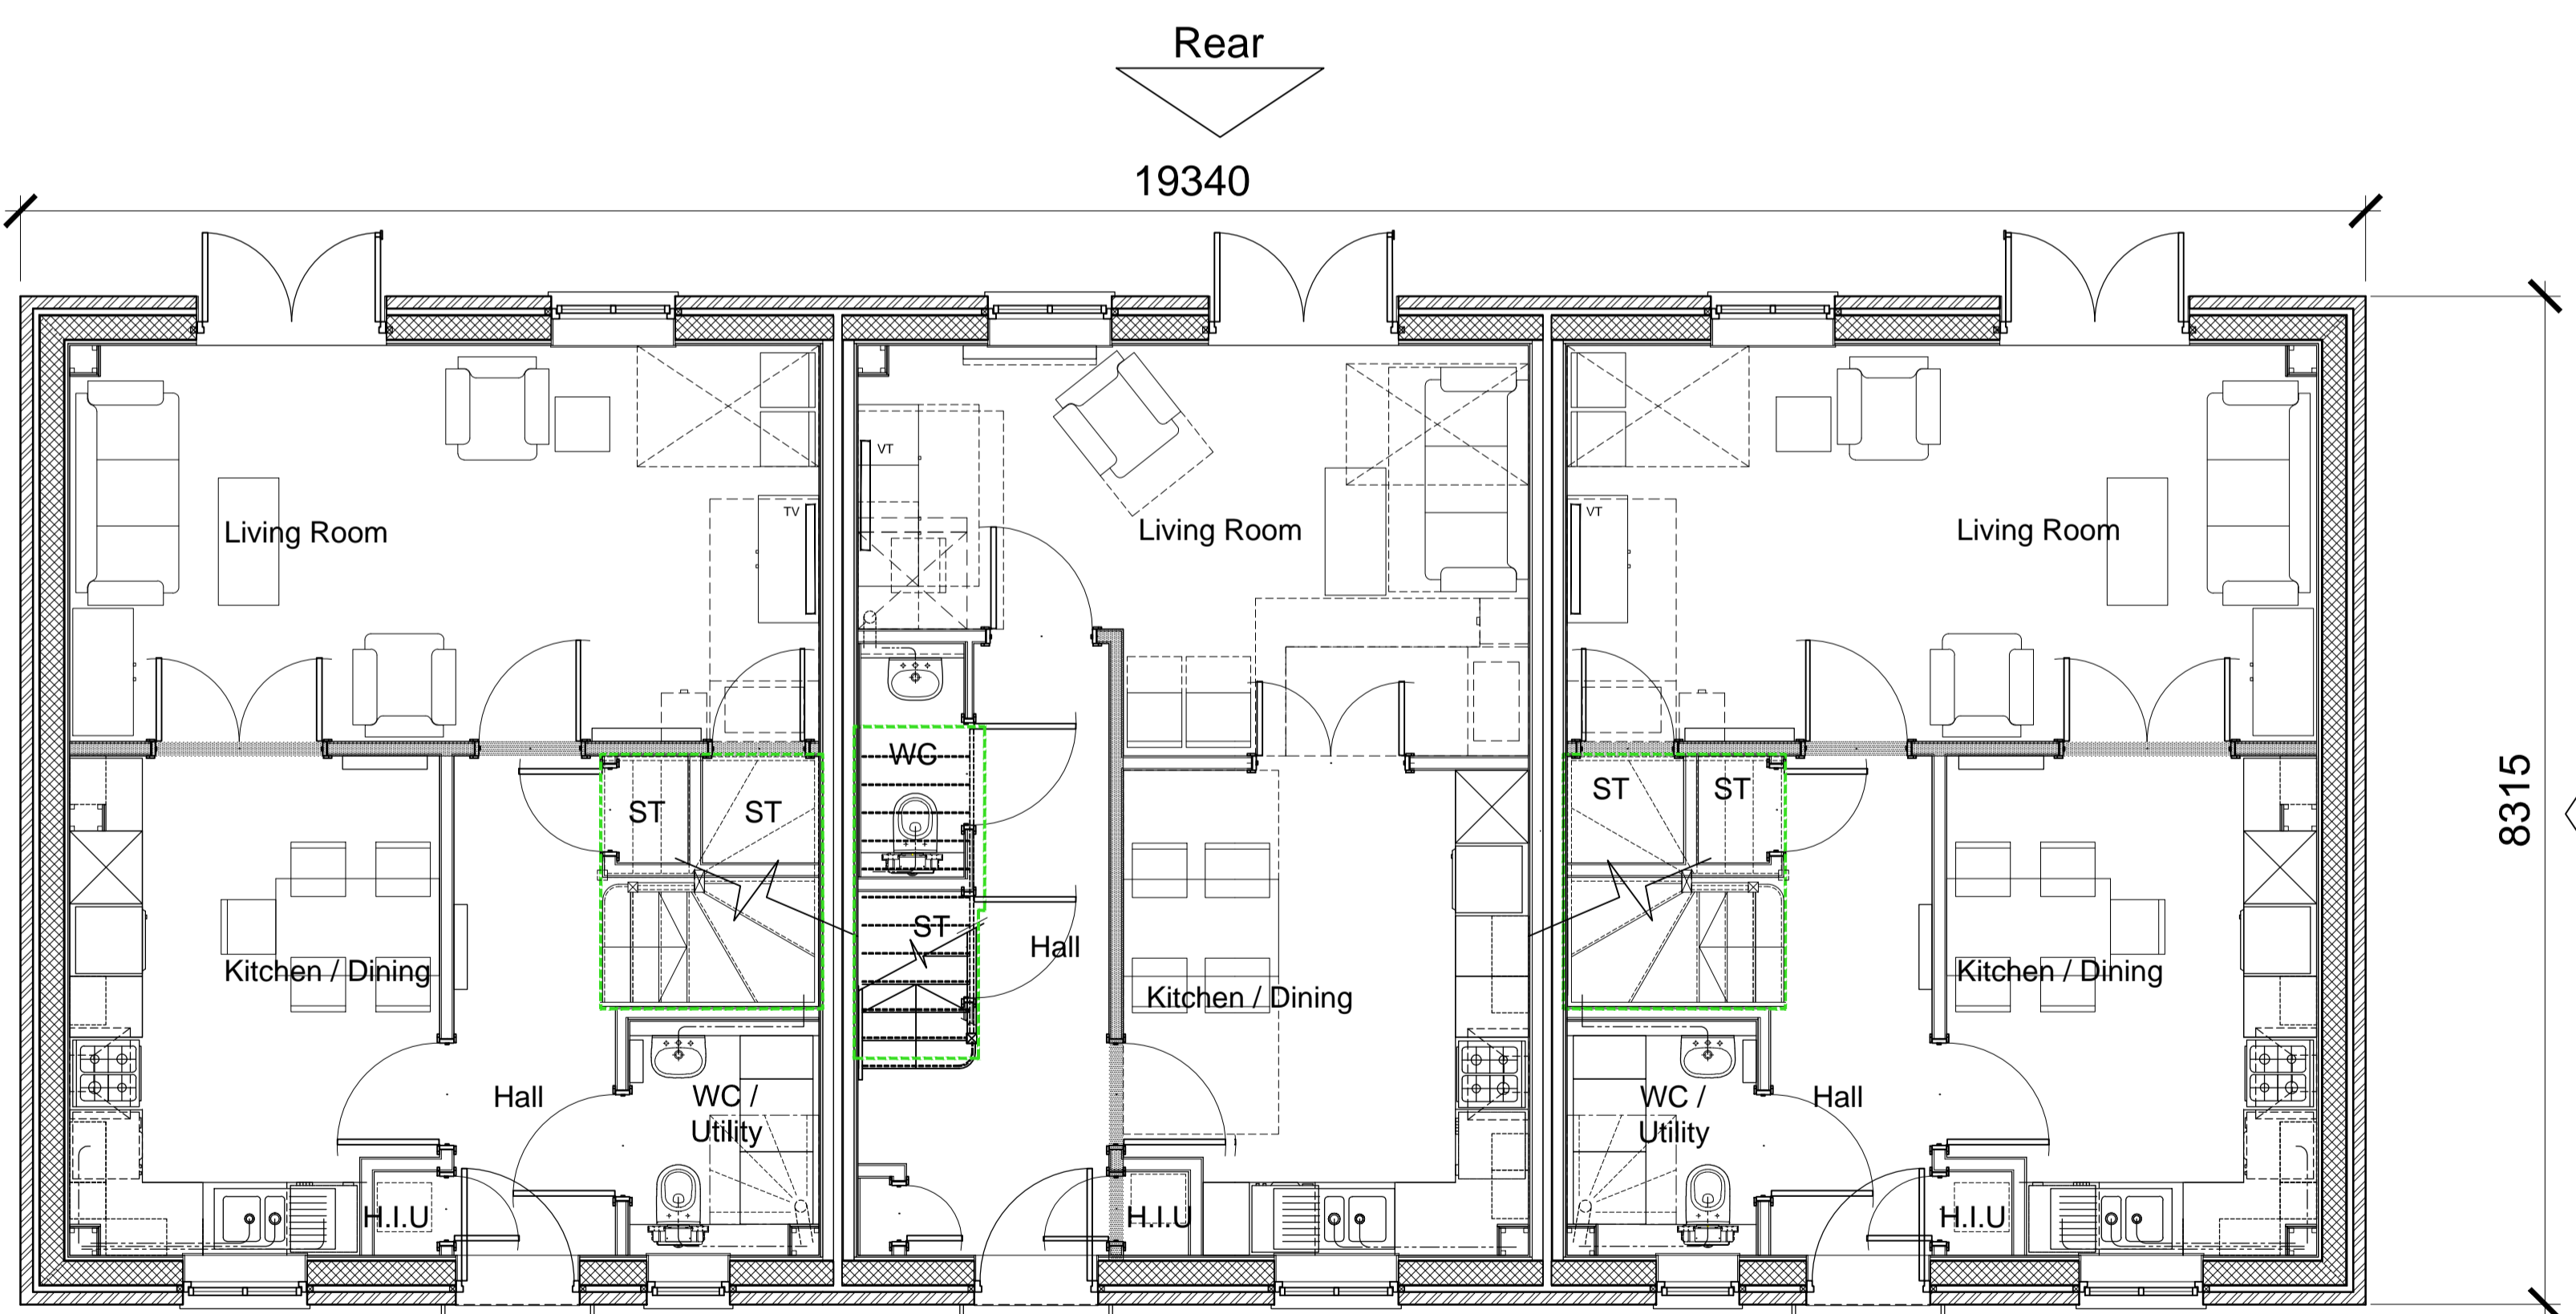


GROUND FLOOR

Plot 286/ 239
3 Bed 5 Person - Private

TYPE - 3
WALLS - Brick
ROOF - Gable - slate

Plot 285/ 268
2 Bed 4 Person - Private

Plot 284/ 267
3 Bed 5 Person - Private

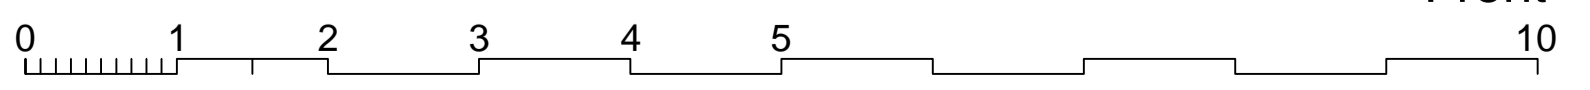

16-10-2014 First issue: JWMB

date	rev	revision/author/checker

purpose of issue
PLANNING

project
**BICESTER ECO TOWN
EXEMPLAR SITE PHASE 2**

drawing
**GA FLOOR PLANS
PLOTS 284 - 286
PLOTS 239 & 267 - 268**

drawing no
AA2699(2)-2021

drawn	cl	checked	rs

scale @ A1 1:50 date Jan 2016

PRP Architects ©
10 Lindsey Street
Smithfield
London
EC2A 9EP
T +44 (0)20 7653 1200
F +44 (0)20 7653 1201
lon.prp@prparchitects.co.uk