


notes

- The contractor is responsible for checking dimensions, tolerances and references. Any discrepancy to be verified with the Architect before proceeding with the works.
- Where an item is covered by drawings to different scales the larger scale drawing is to be worked to.
- Do not scale drawing. Figured dimensions to be worked to in all cases.


CDM Regulations 2007

ALL current drawings and specifications for the project must be read in conjunction with the Designer's Hazard and Environmental Assessment Record.


Notes:
For elevations please refer to drawing AA2699C/4.1/418

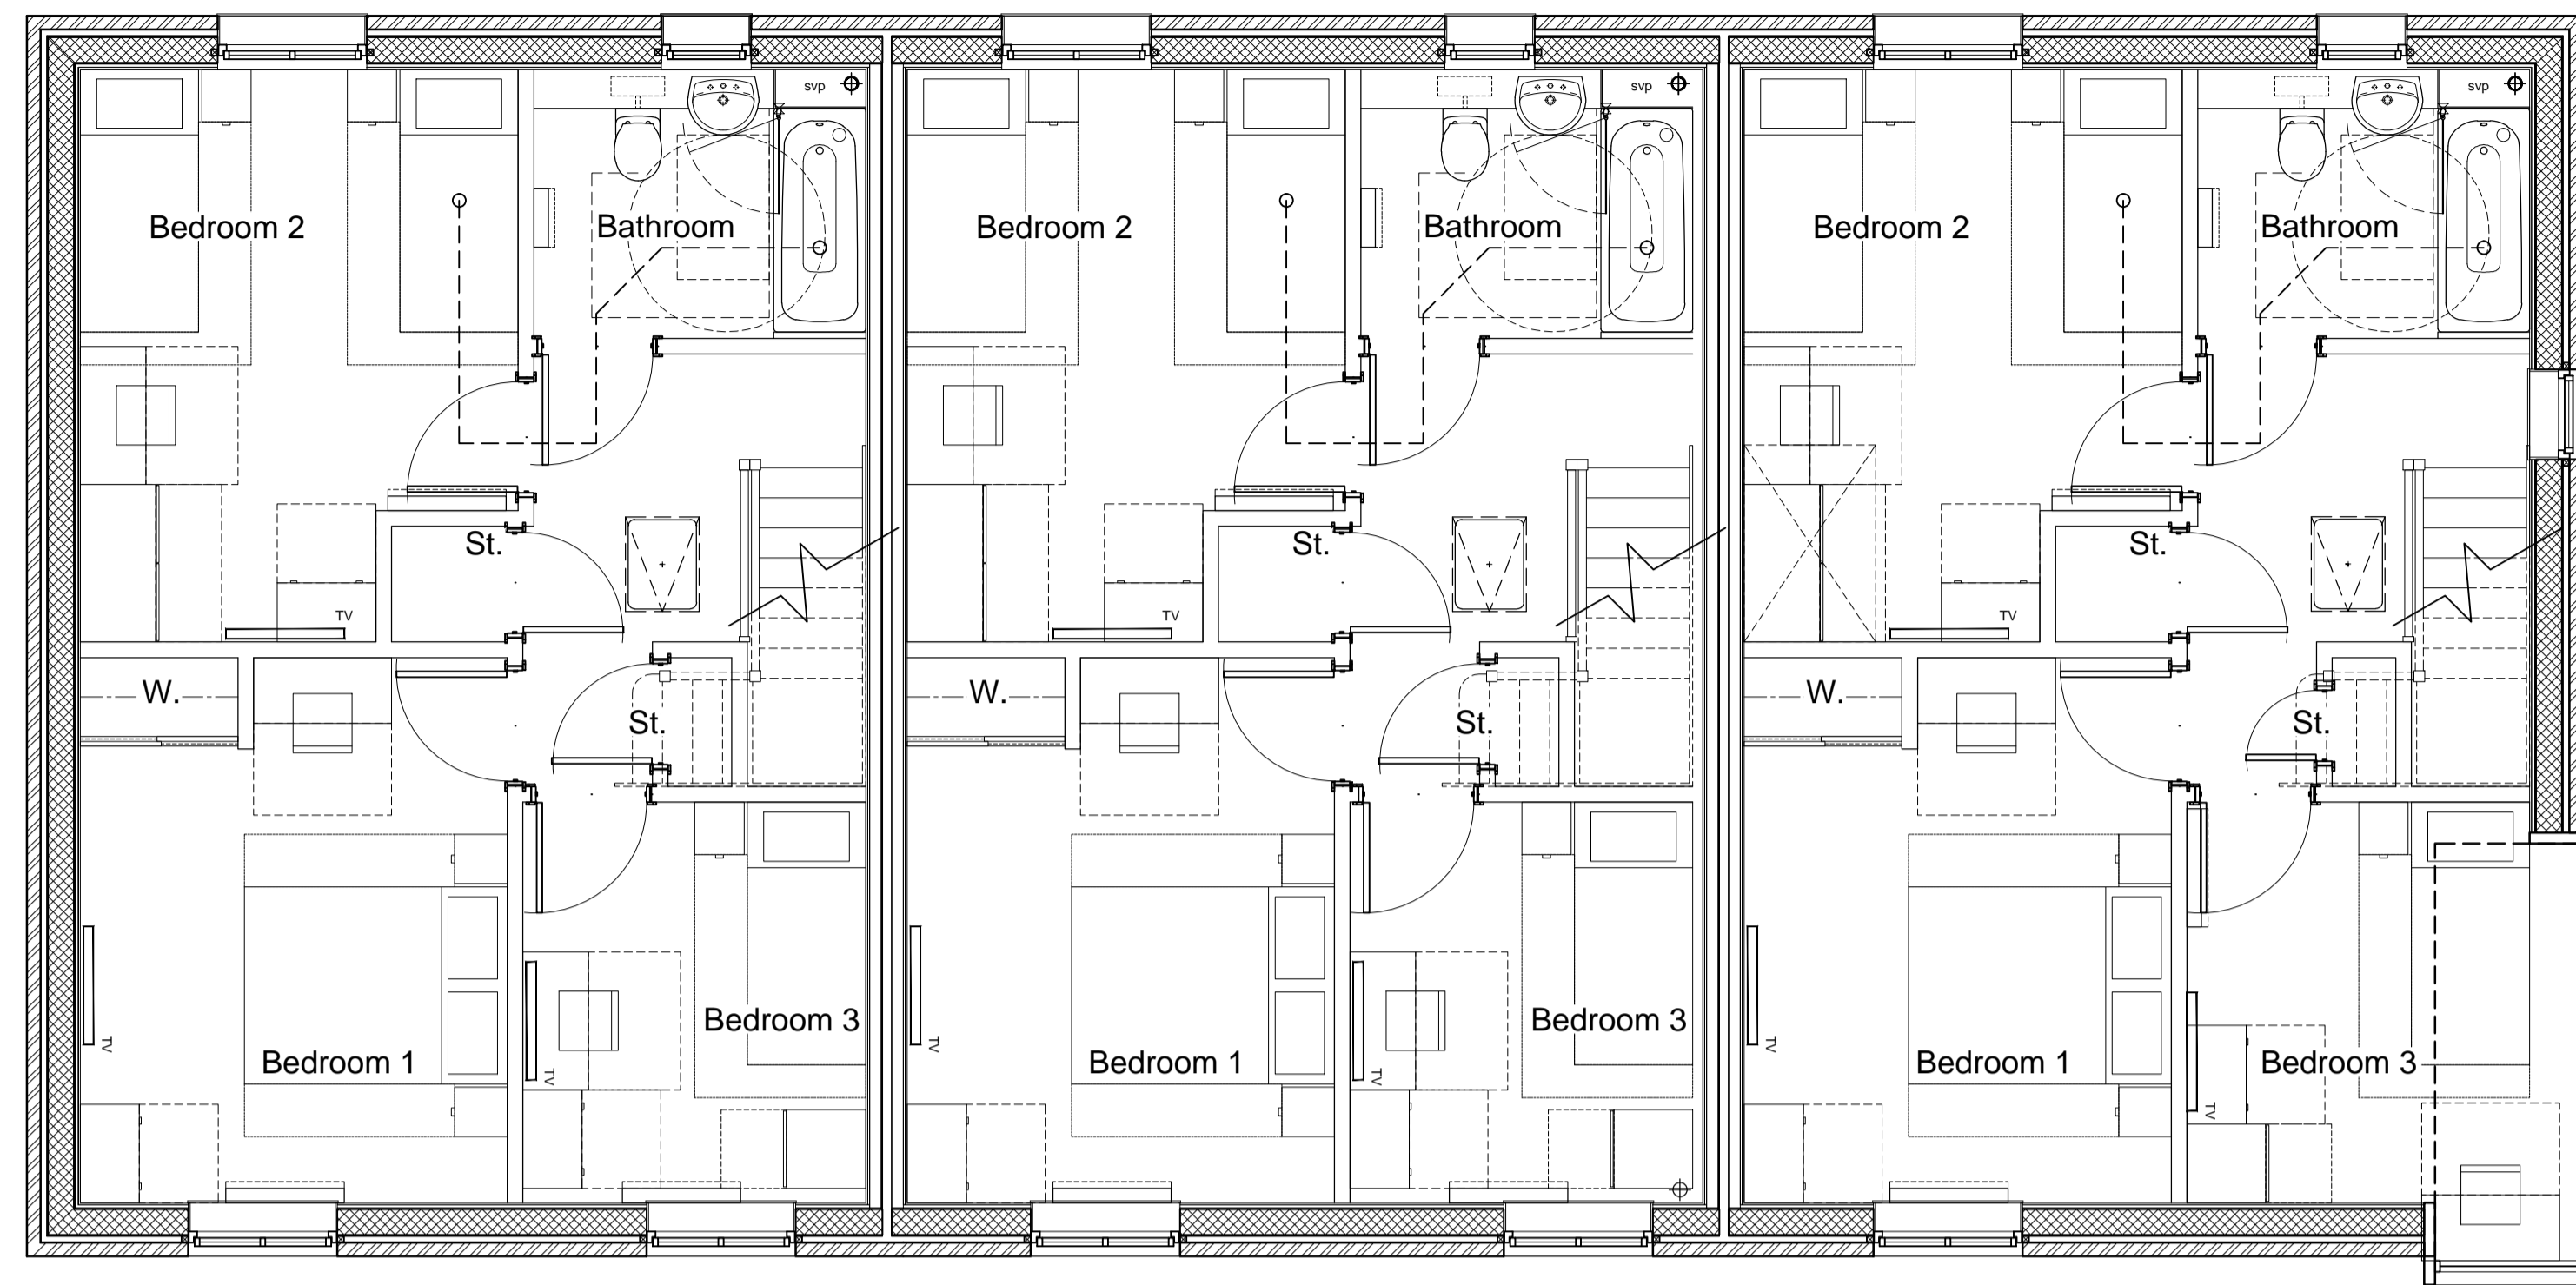


FIRST FLOOR

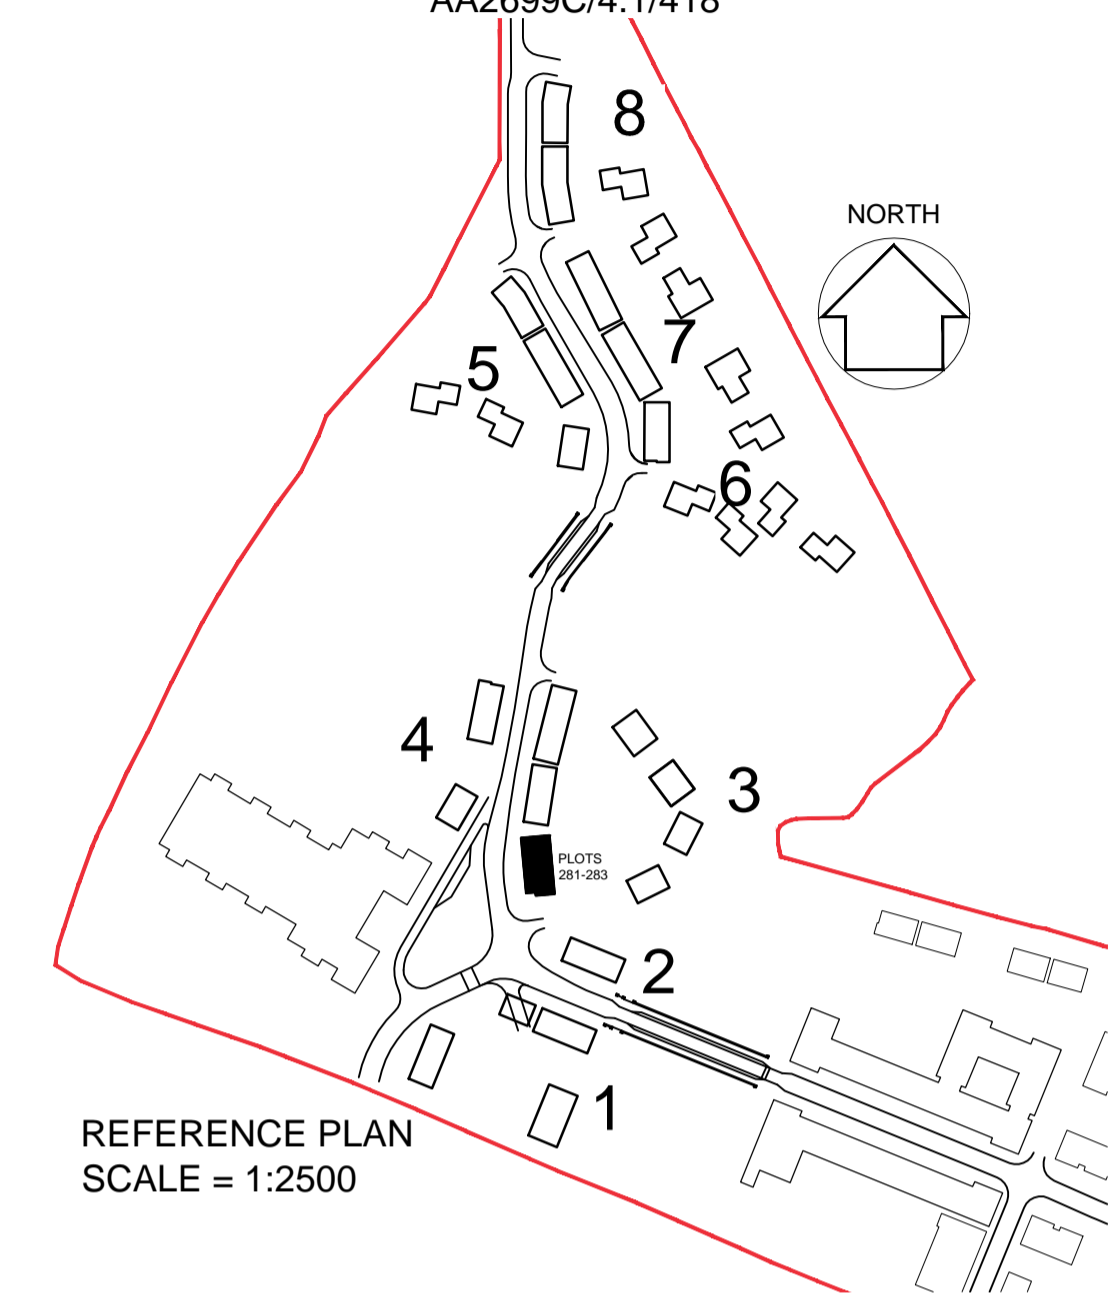

REFERENCE PLAN
SCALE = 1:2500

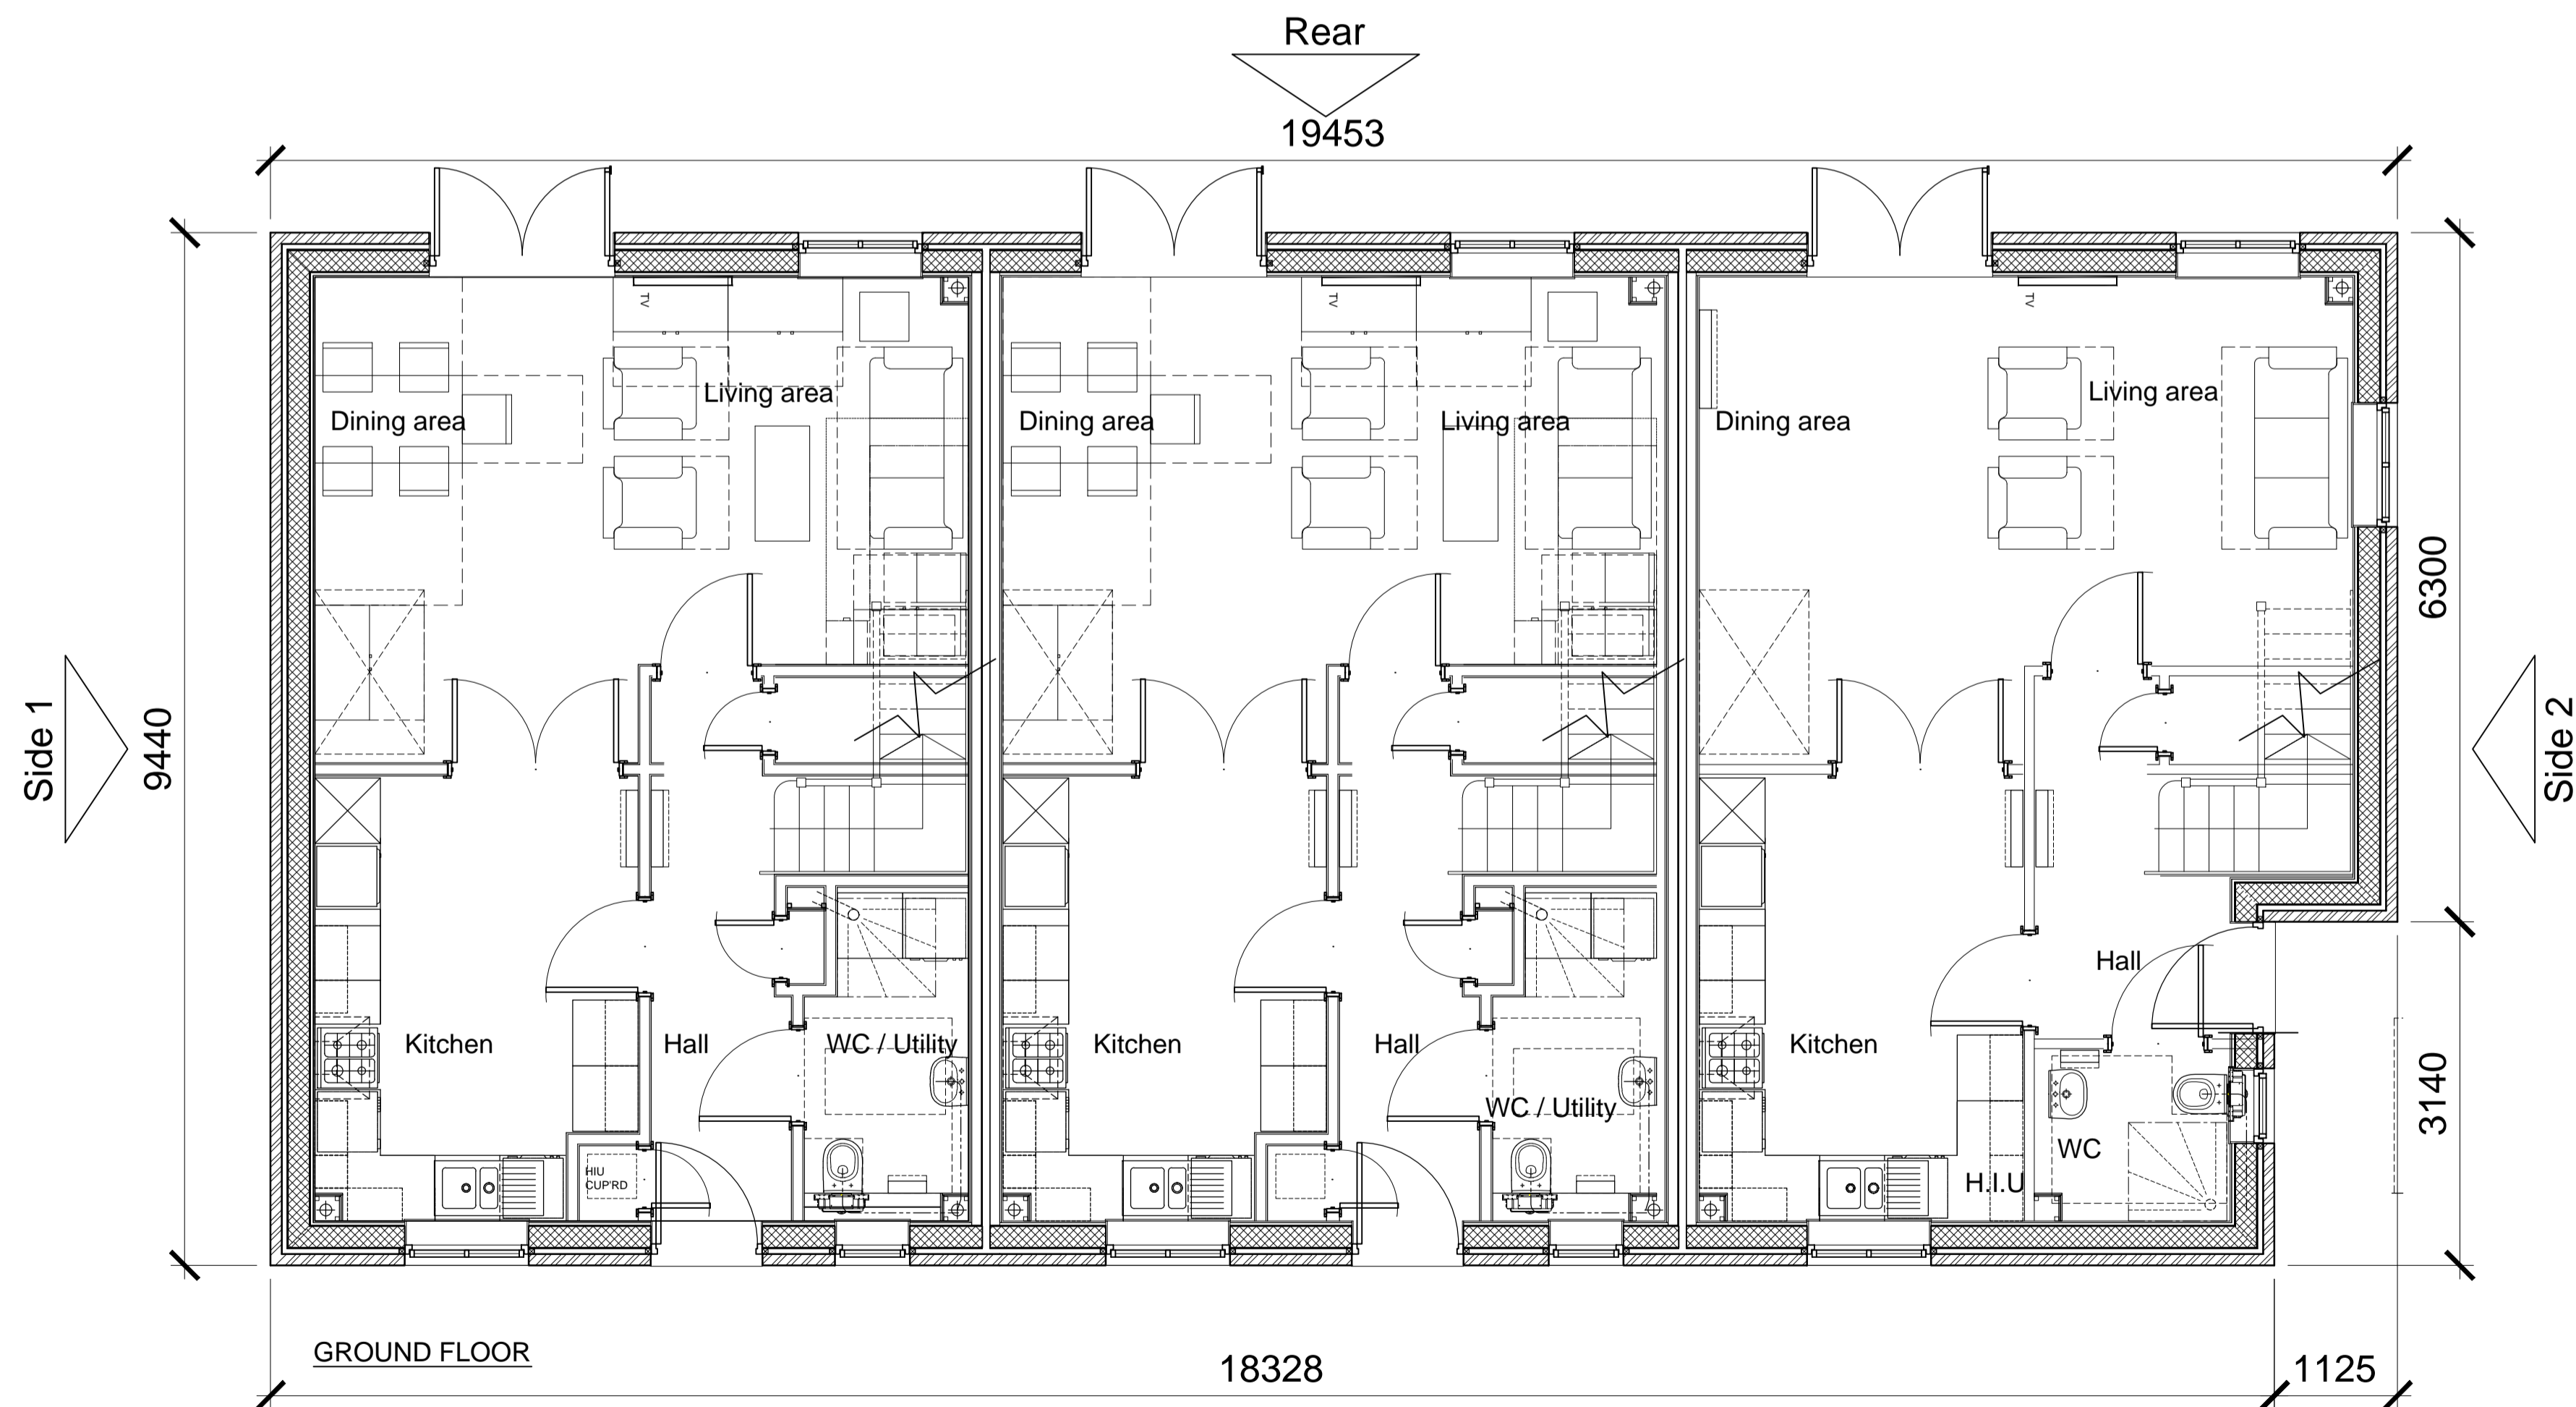

GROUND FLOOR

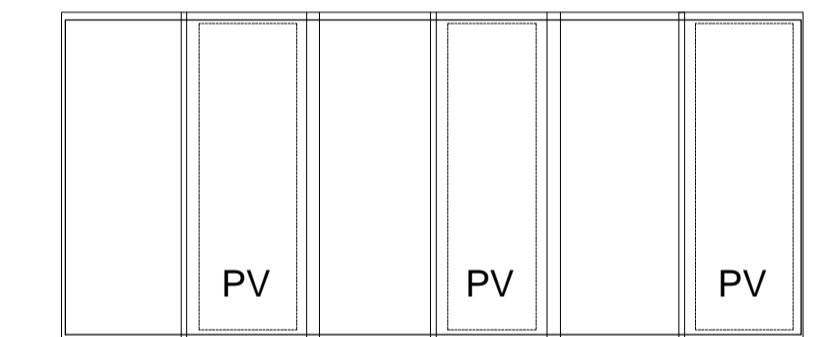


ROOF PLAN

Plot 283
3 Bed 5 Person - Private

Plot 282
3 Bed 5 Person - Private

Plot 281
3 Bed 5 Person - Private

TYPE - E2
WALLS - Brick work
ROOF - Asymmetric Gable - slate

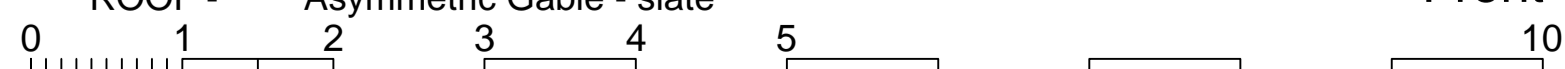

Front

16-10-2014	First issue: JWMB	
date	rev	revision/author/checker

purpose of issue
PLANNING

project
**BICESTER ECO TOWN
EXEMPLAR SITE PHASE 2**

drawing
**GA FLOOR PLANS
PLOTS 281 - 283
Enriched house type E2**

drawing no
AA2699(2)-2020

drawn	cl	checked	rs
scale @ A1 1:50	date	Jan 2016	