


notes


- The contractor is responsible for checking dimensions, tolerances and references. Any discrepancy to be verified with the Architect before proceeding with the works.
- Where an item is covered by drawings to different scales the larger scale drawing is to be worked to.
- Do not scale drawing. Figured dimensions to be worked to in all cases.

CDM Regulations 2007  
 ALL current drawings and specifications for the project must be read in conjunction with the Designer's Hazard and Environmental Assessment Record.

Notes:  
 For elevations please refer to drawing AA2699(2)-2112-1&2

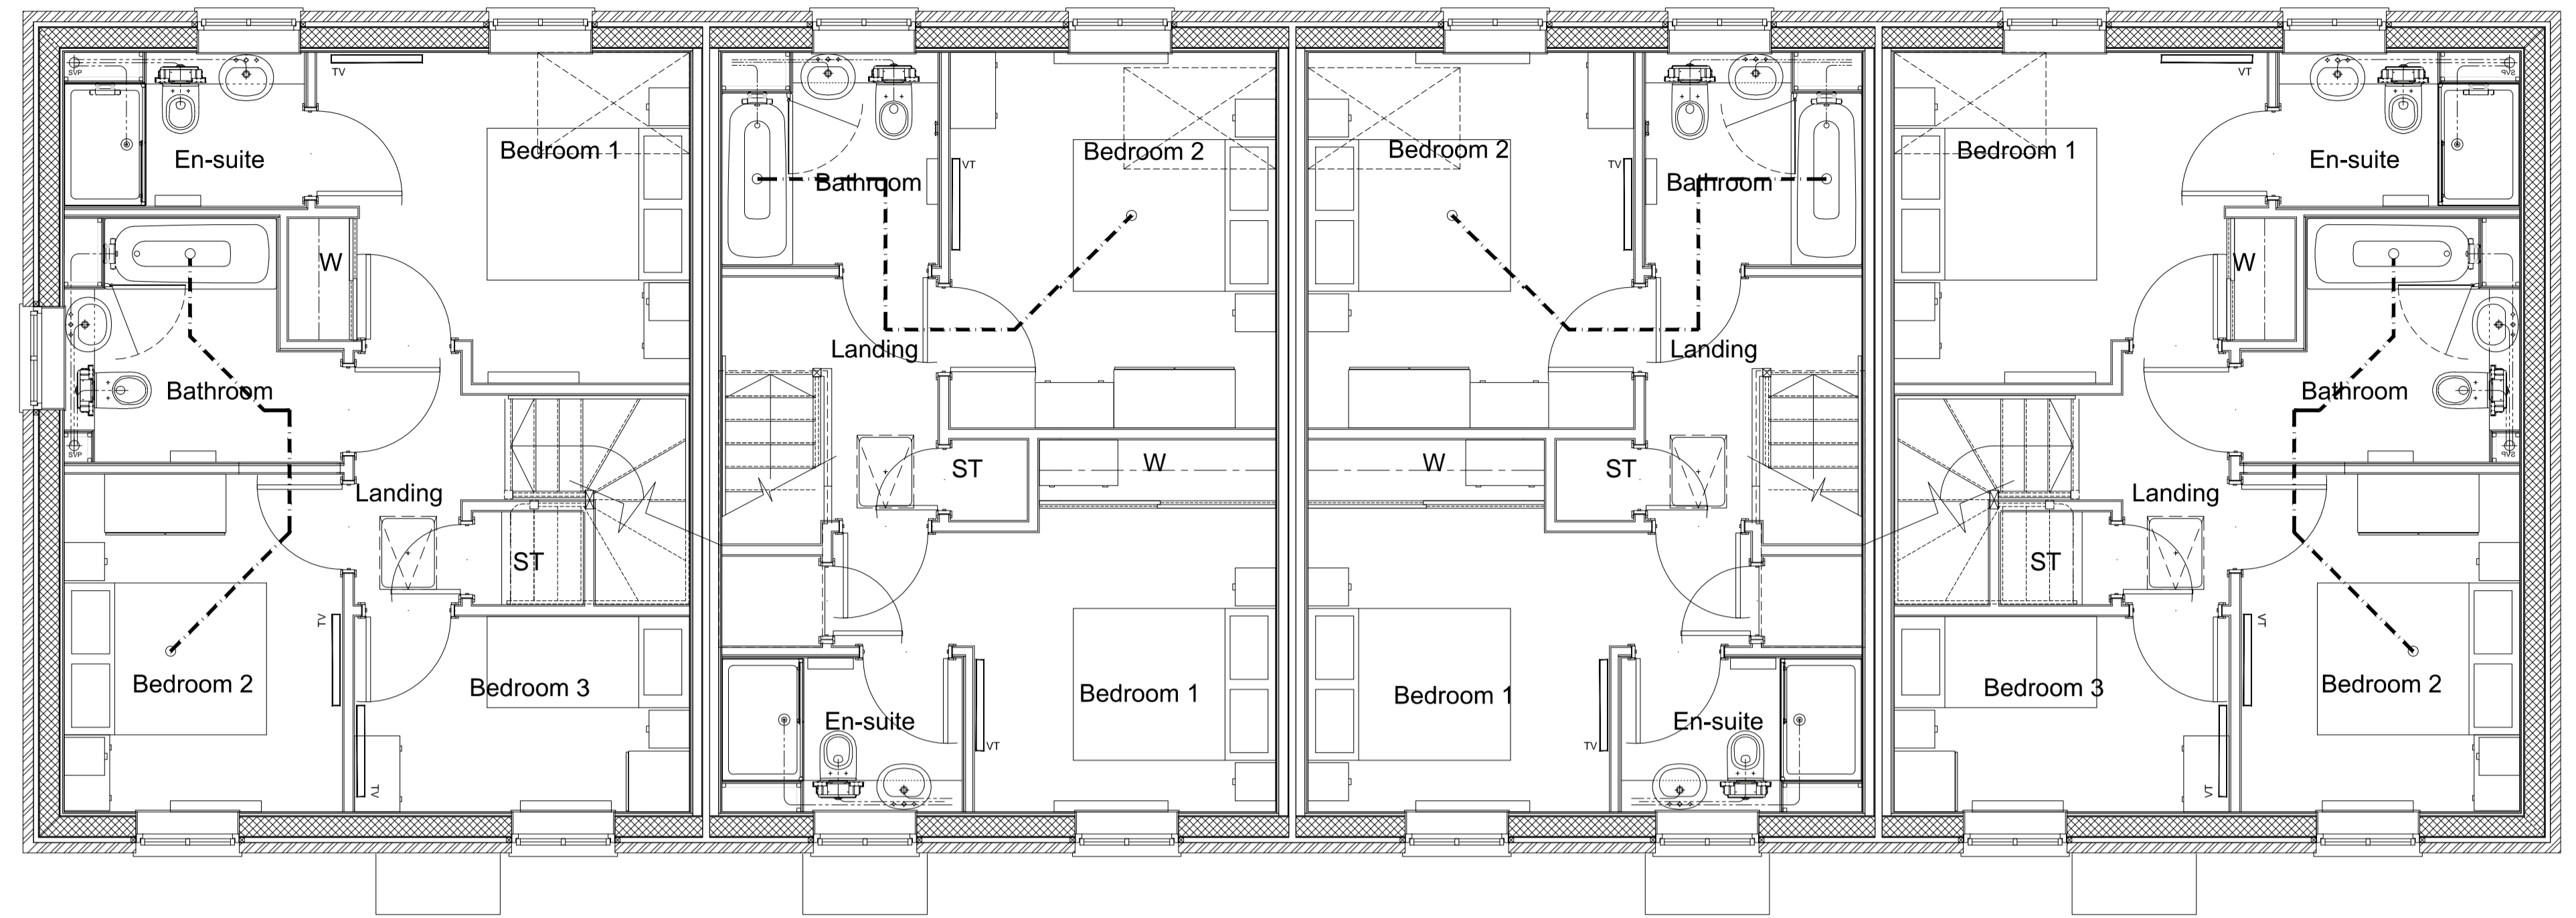


FIRST FLOOR

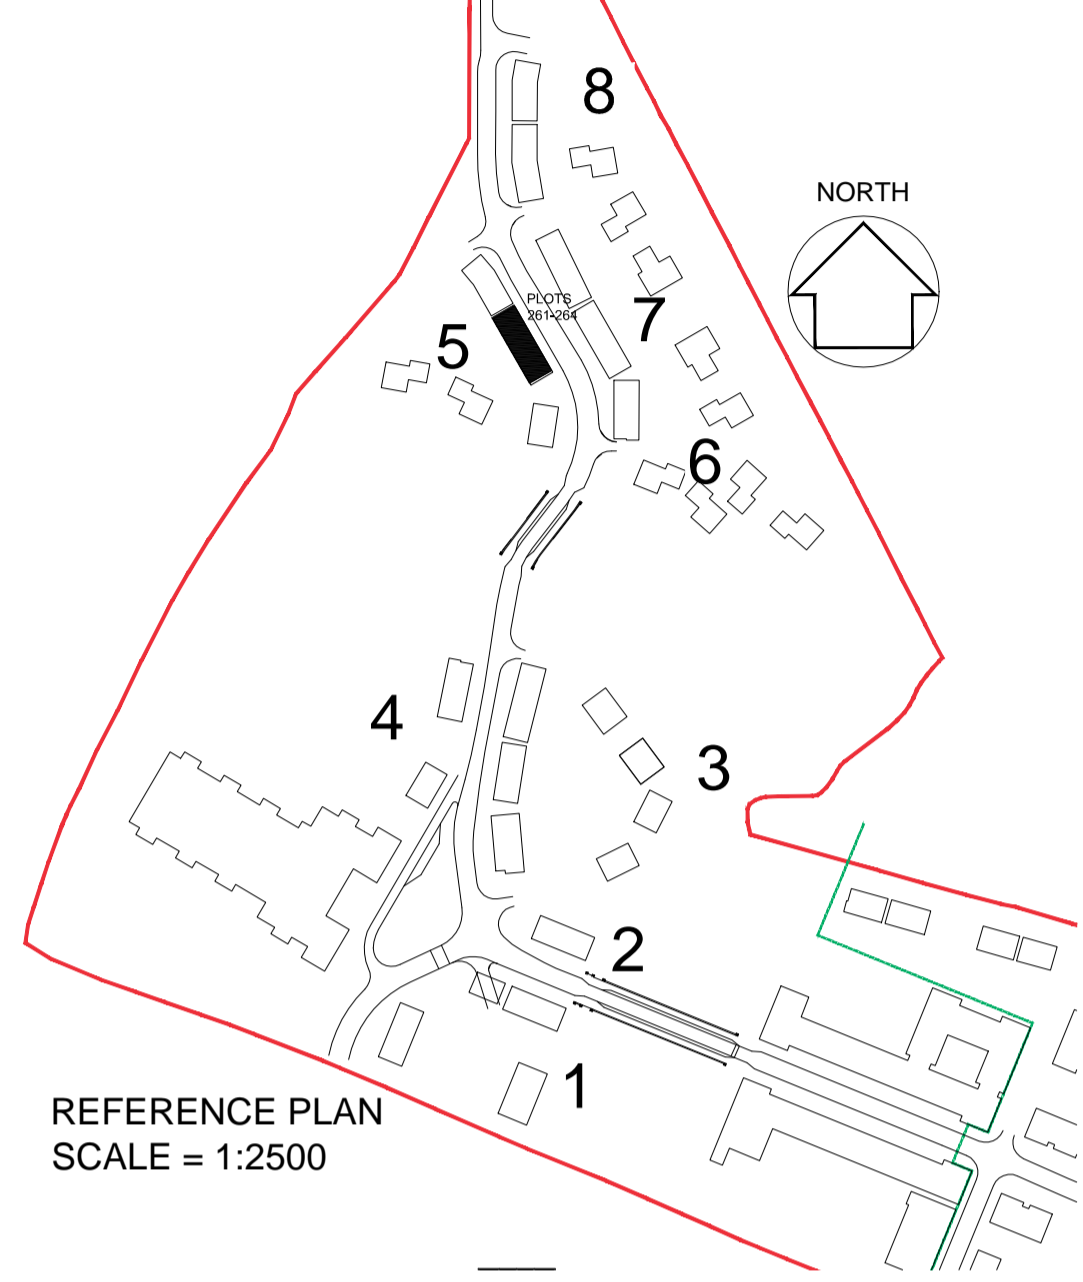

REFERENCE PLAN  
 SCALE = 1:2500

Rear  
 25078

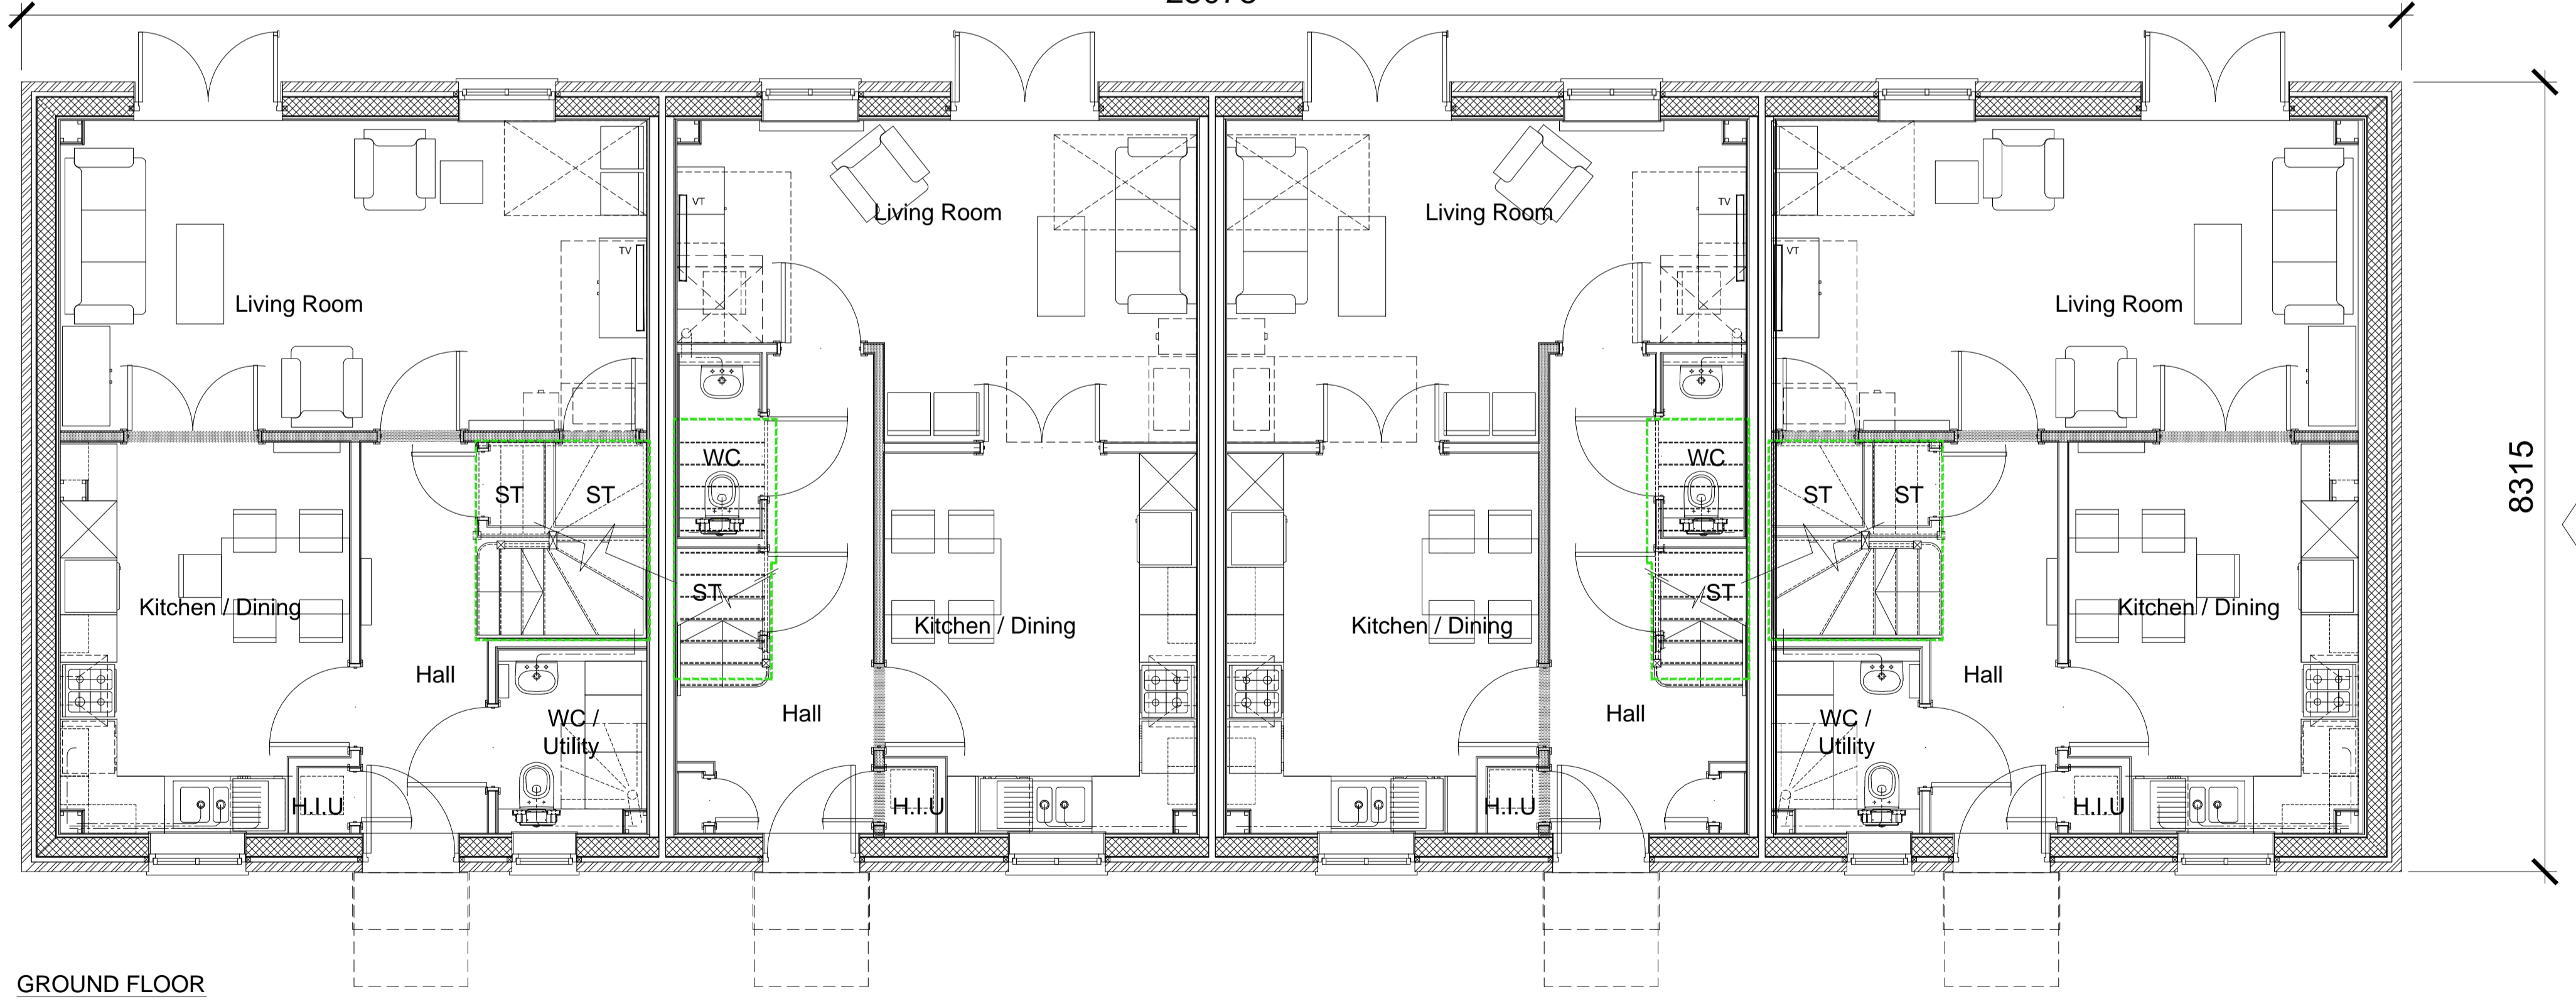

GROUND FLOOR

**Plot 264**  
 3 Bed 5 Person - Private


**Plot 263**  
 2 Bed 4 Person - Private

**Plot 262**  
 2 Bed 4 Person - Private

**Plot 261**  
 3 Bed 5 Person - Private

TYPE - 3  
 WALLS - Brick work  
 ROOF - Linear - slate

Front

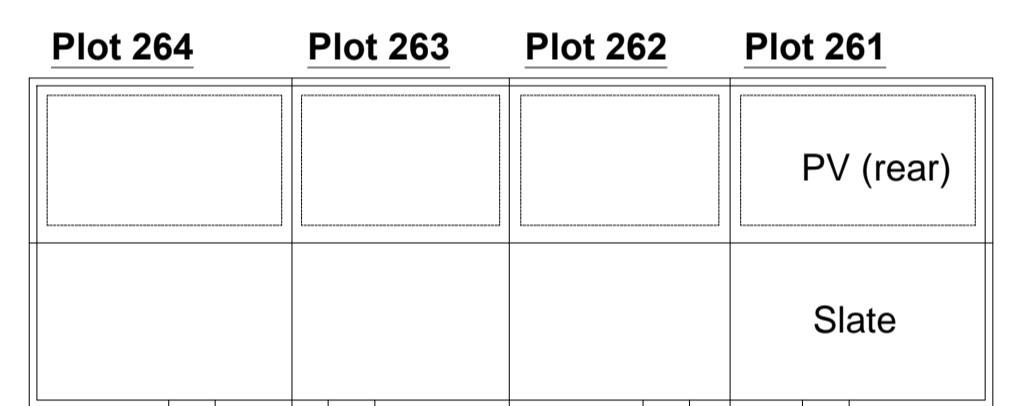

ROOF PLAN

30-11-2015 A Plots 262 and 263 handed - c/lrs

date	rev	revision/author/checker

purpose of issue  
**PLANNING**

project  
**BICESTER ECO TOWN  
 EXEMPLAR SITE PHASE 2**

drawing  
**GA FLOOR PLANS  
 PLOTS 261 - 264**

drawing no <b>AA2699(2)-2012</b>	rev <b>A</b>
-------------------------------------	-----------------

drawn DGH	checked JW
scale @ A1 1:50	date Oct 2014

PRP Architects ©  
 10 Lindsey Street  
 Smithfield  
 London  
 EC1A 9EP  
 T +44 (0)20 7653 1200  
 F +44 (0)20 7653 1201  
 lon.prp@prparchitects.co.uk