





notes

- The contractor is responsible for checking dimensions, tolerances and references. Any discrepancy to be verified with the Architect before proceeding with the works.
- Where an item is covered by drawings to different scales the larger scale drawing is to be worked to.
- Do not scale drawing. Figured dimensions to be worked to in all cases.

CDM Regulations 2007

ALL current drawings and specifications for the project must be read in conjunction with the Designer's Hazard and Environmental Assessment Record.

Notes:
For elevations please refer to drawing AA2699(2)-2101

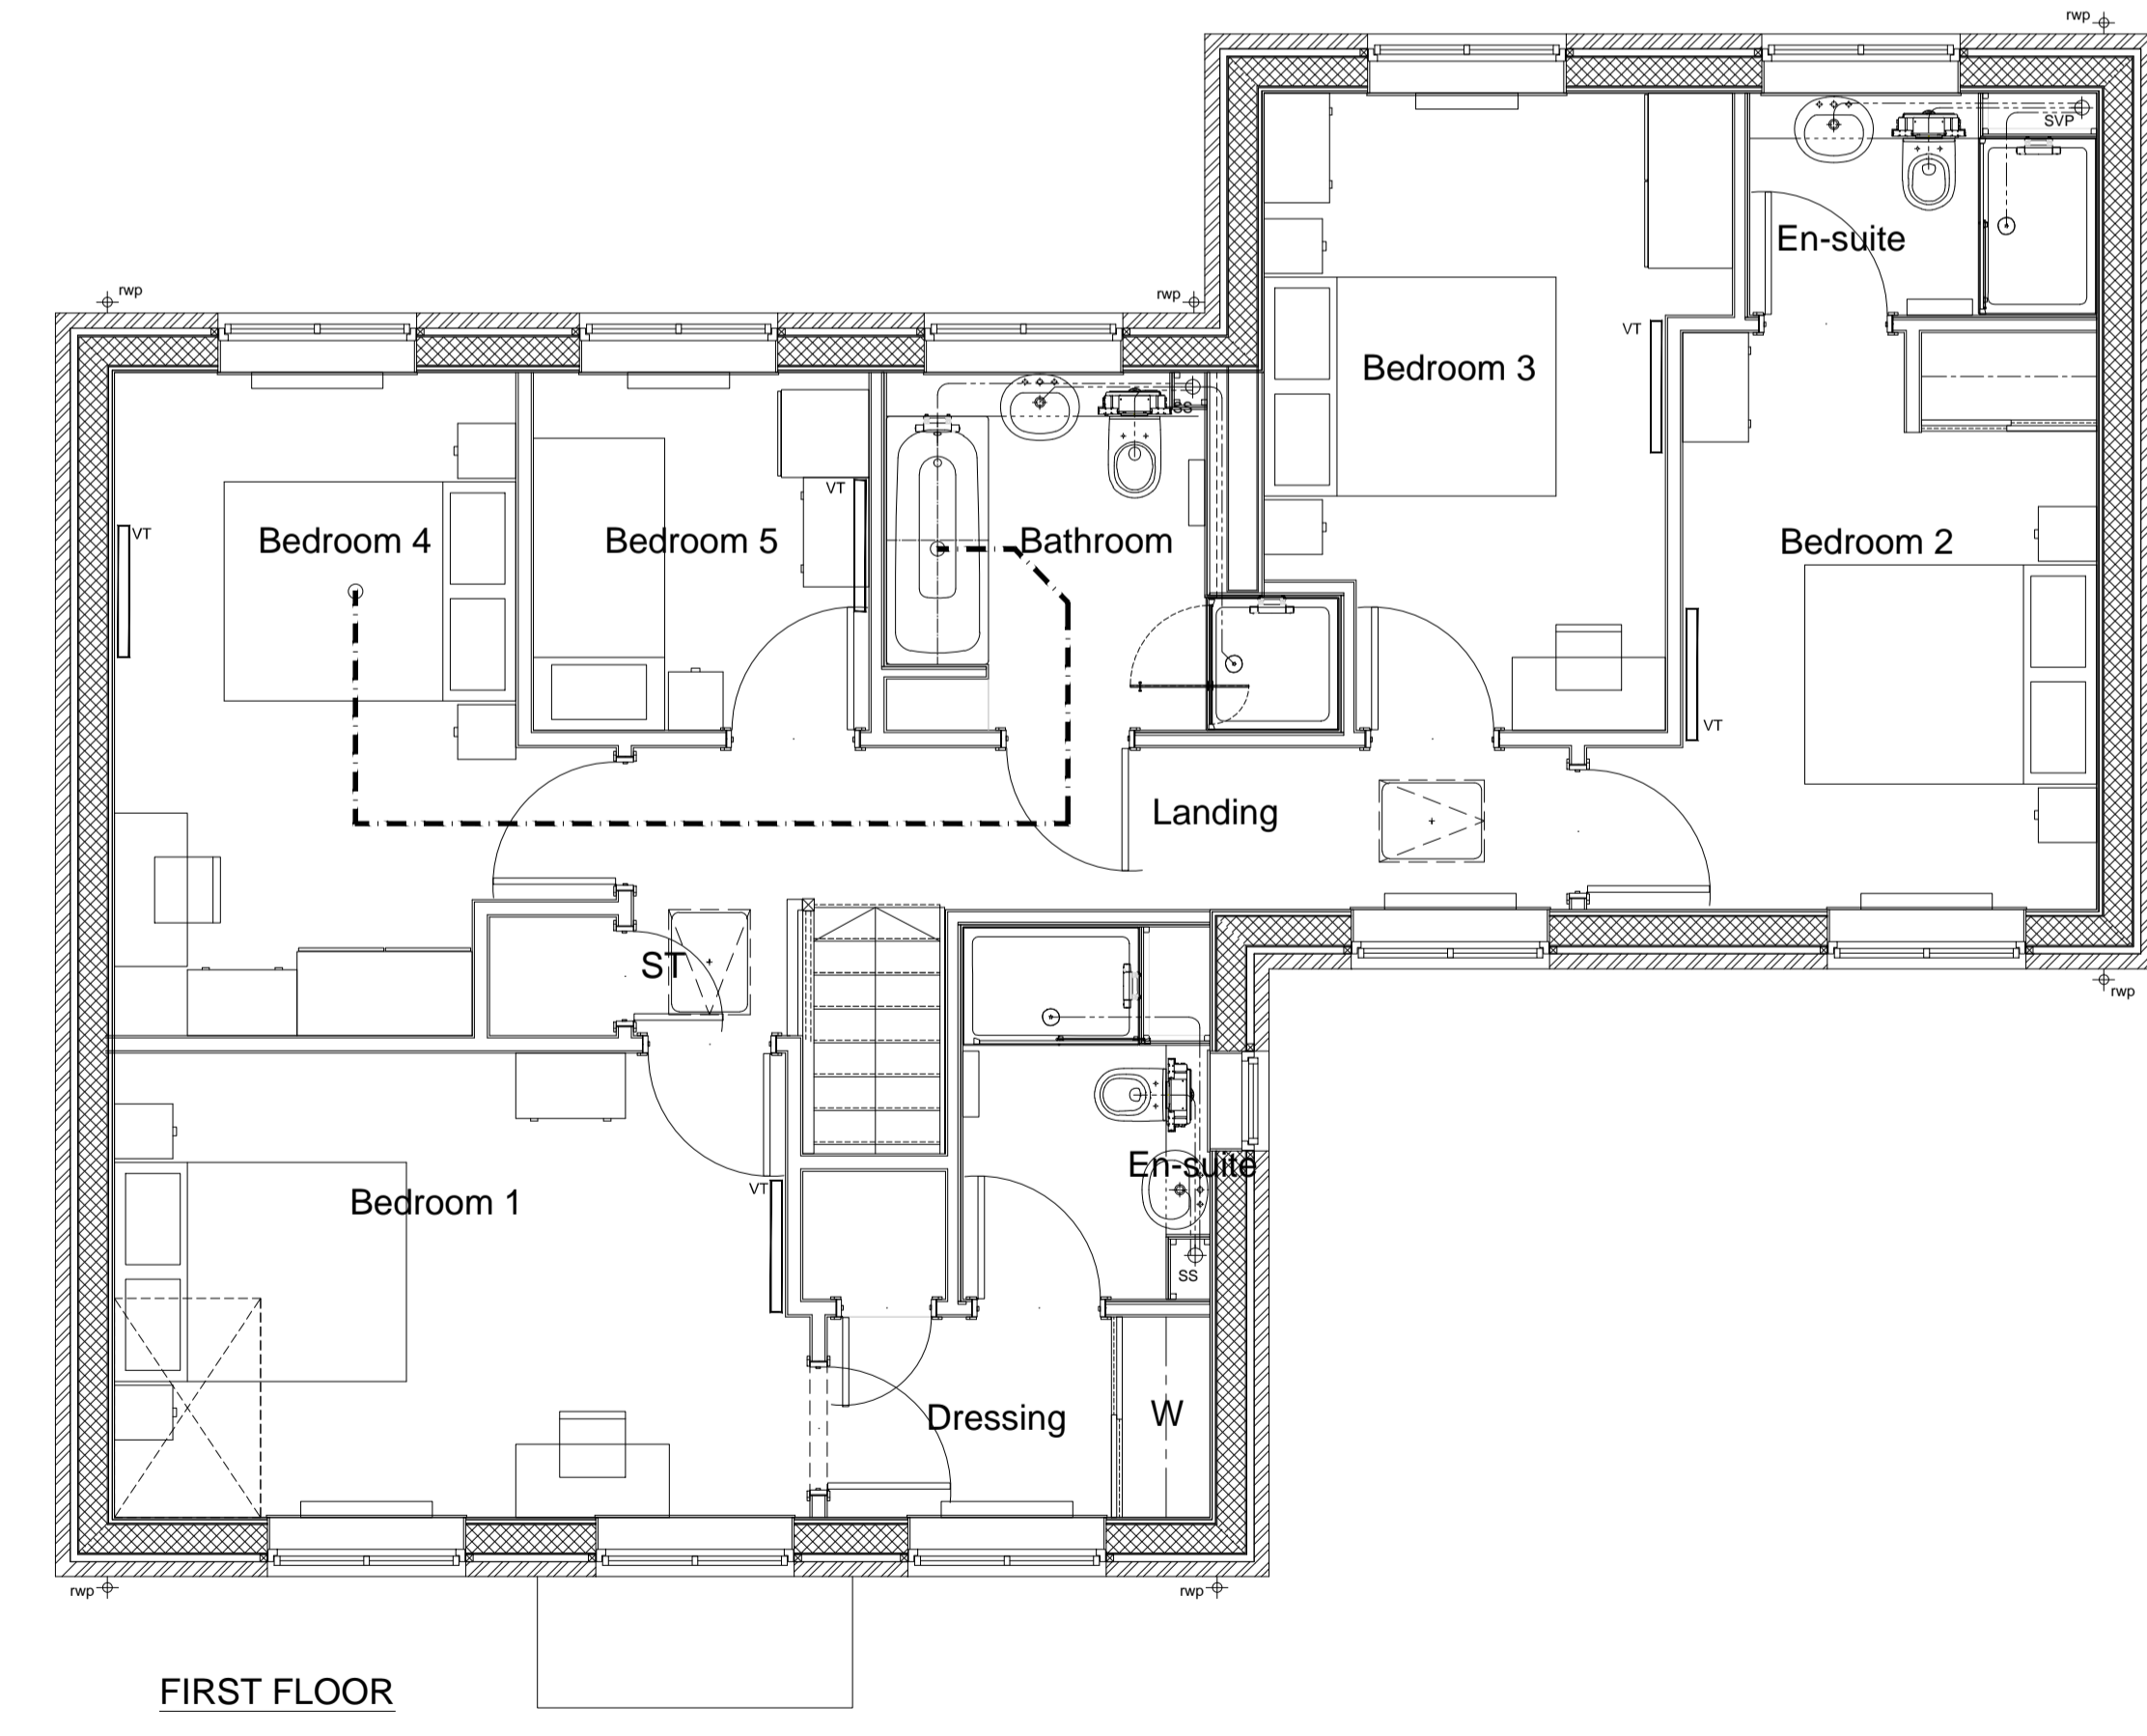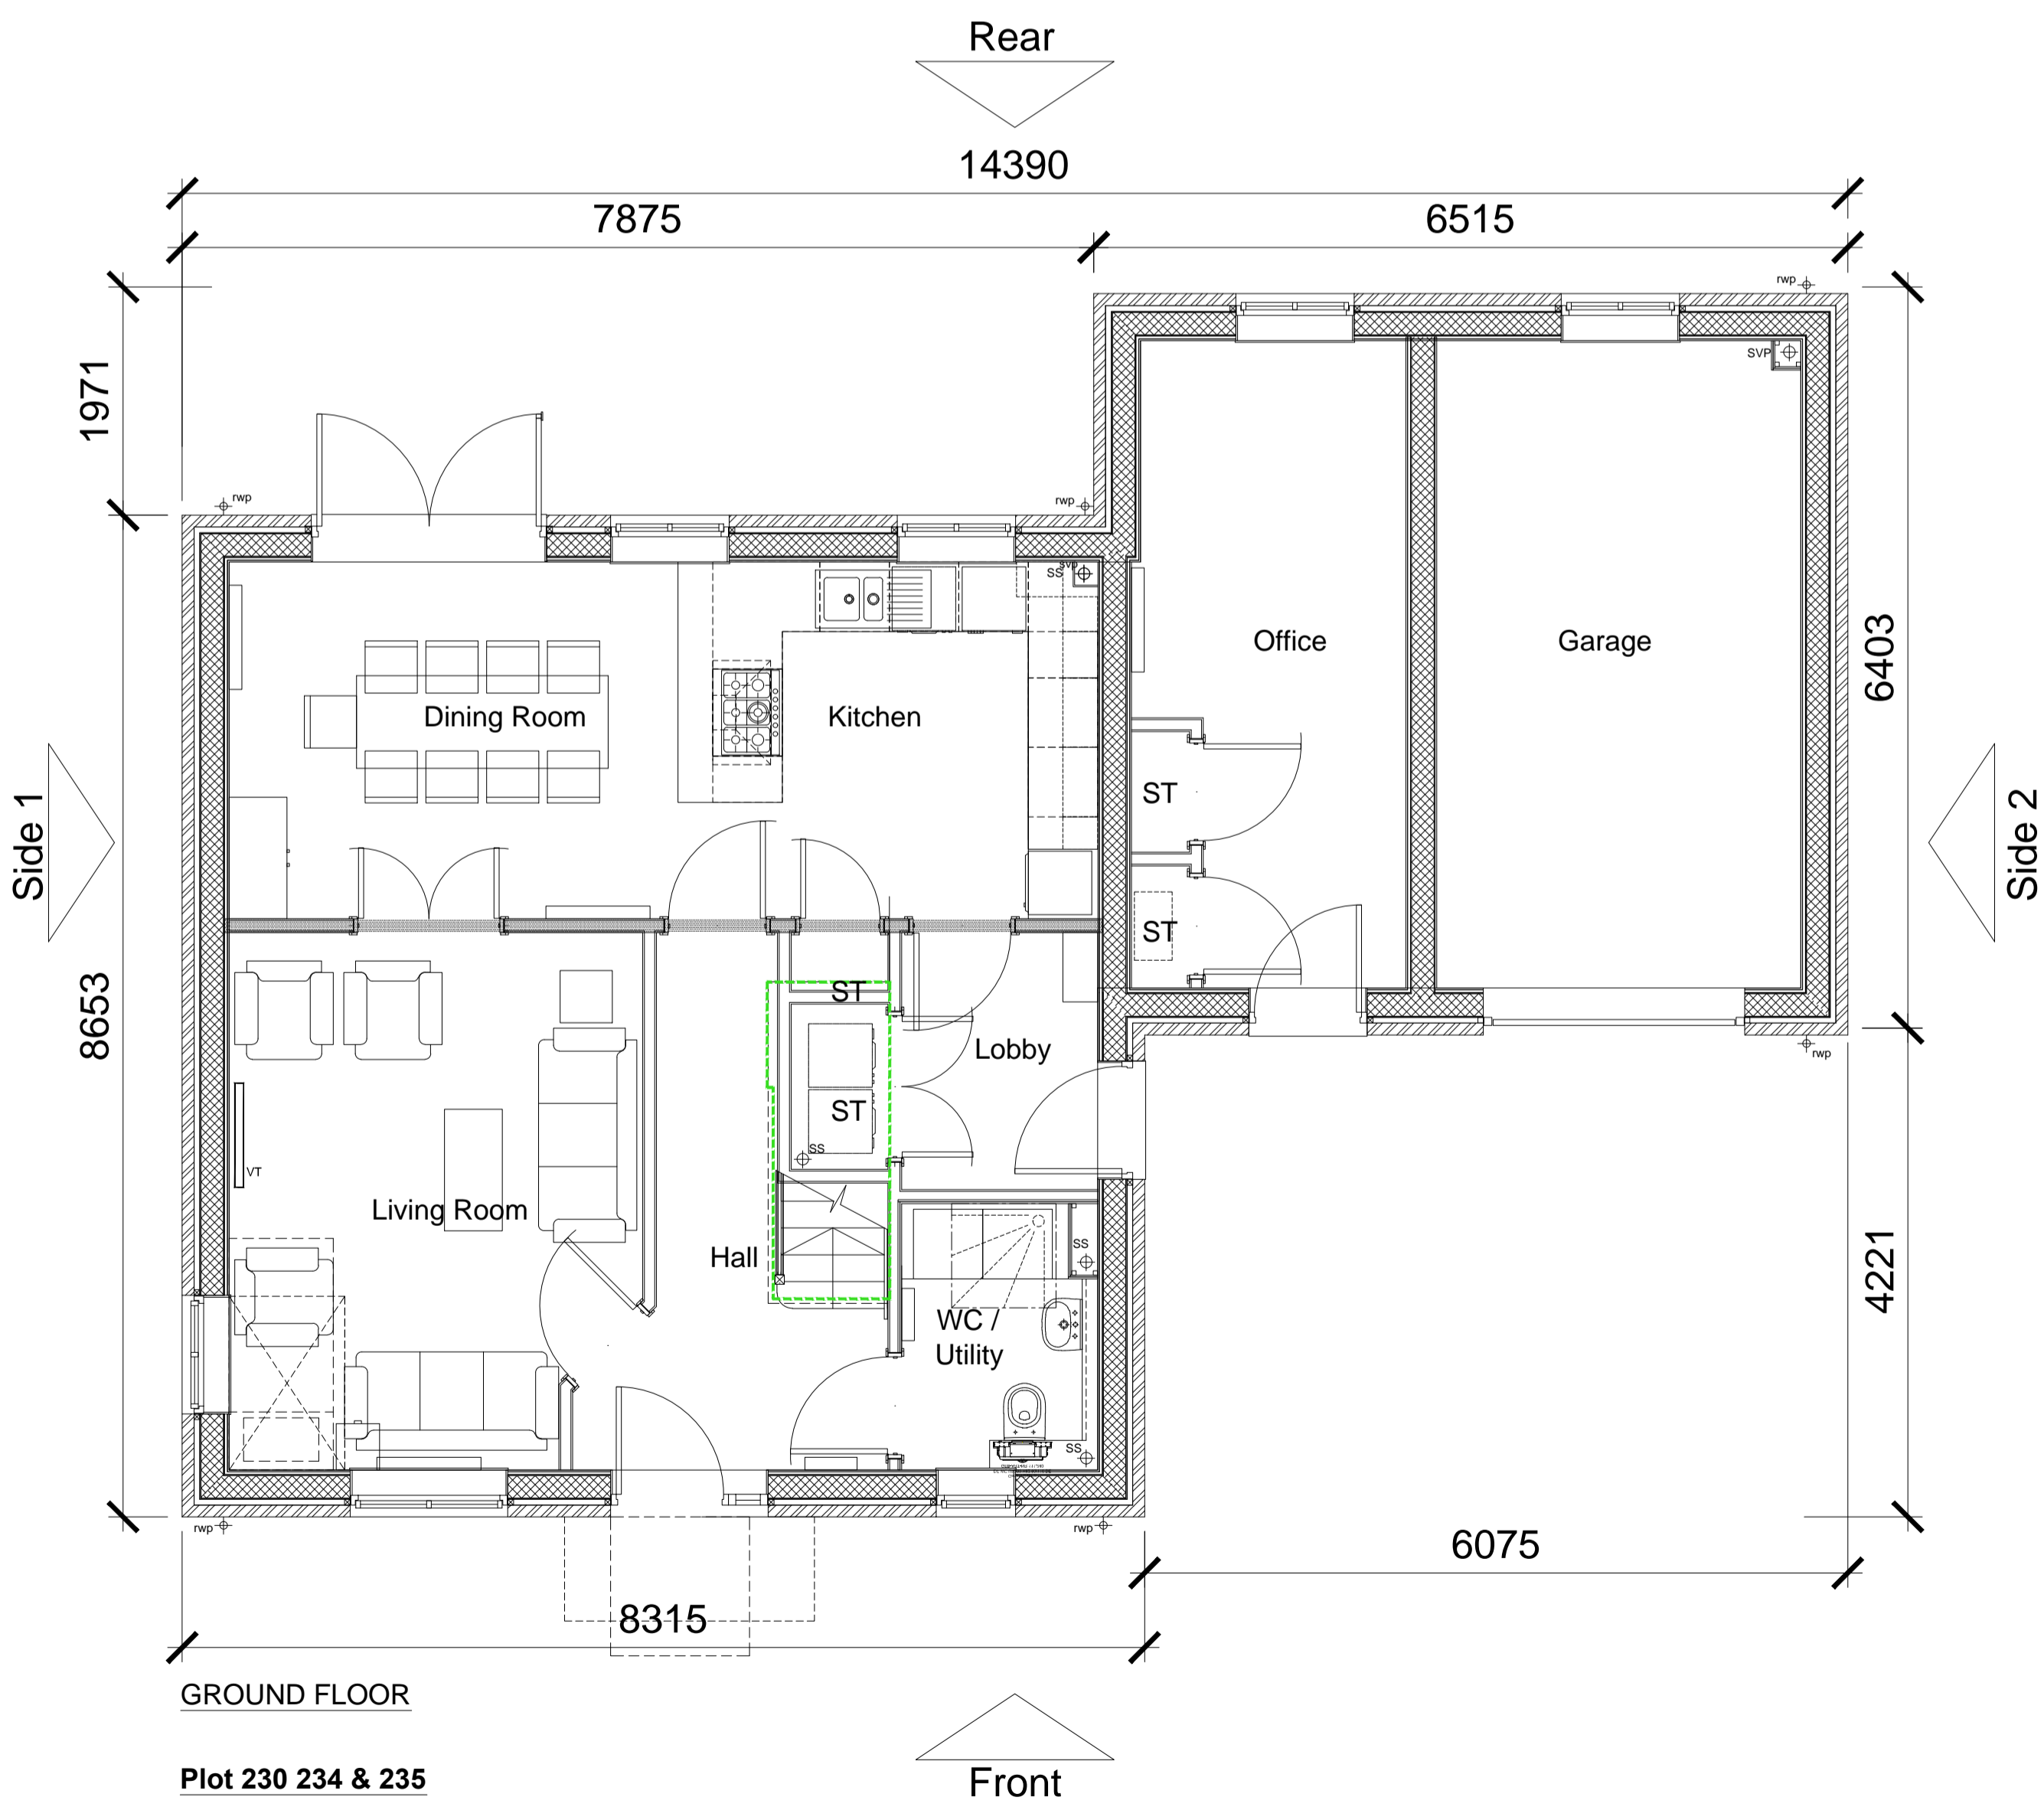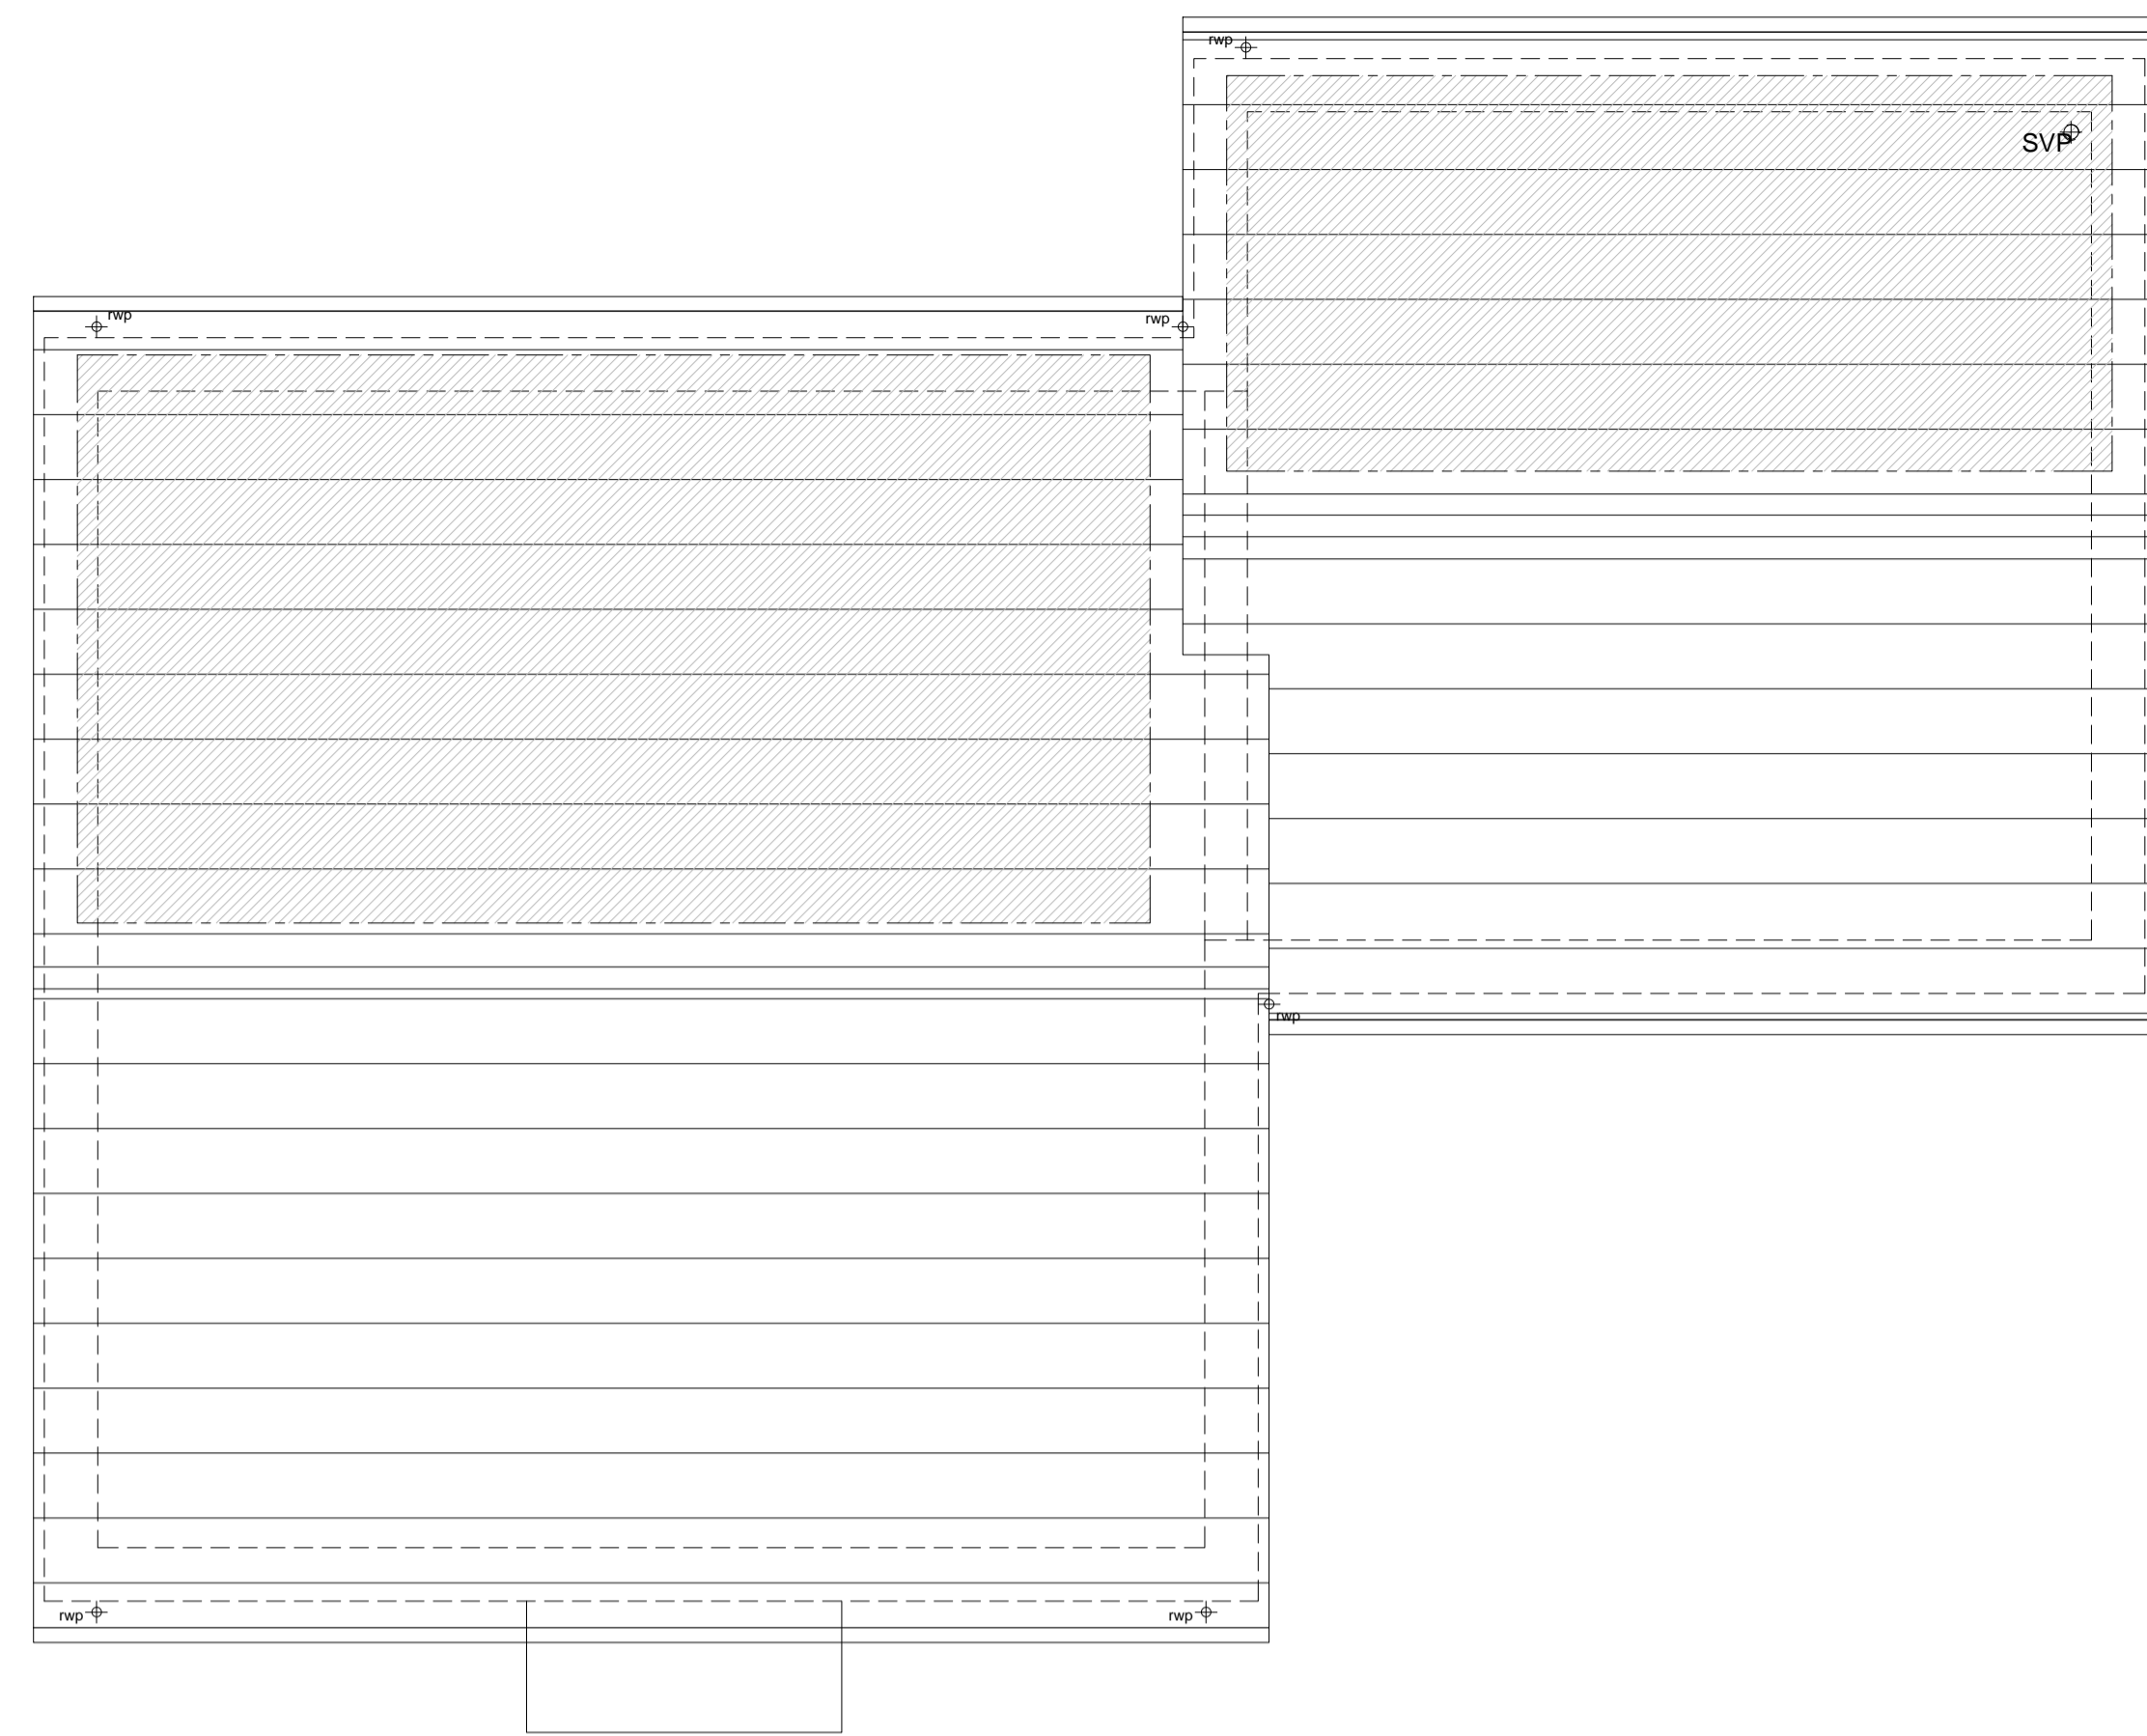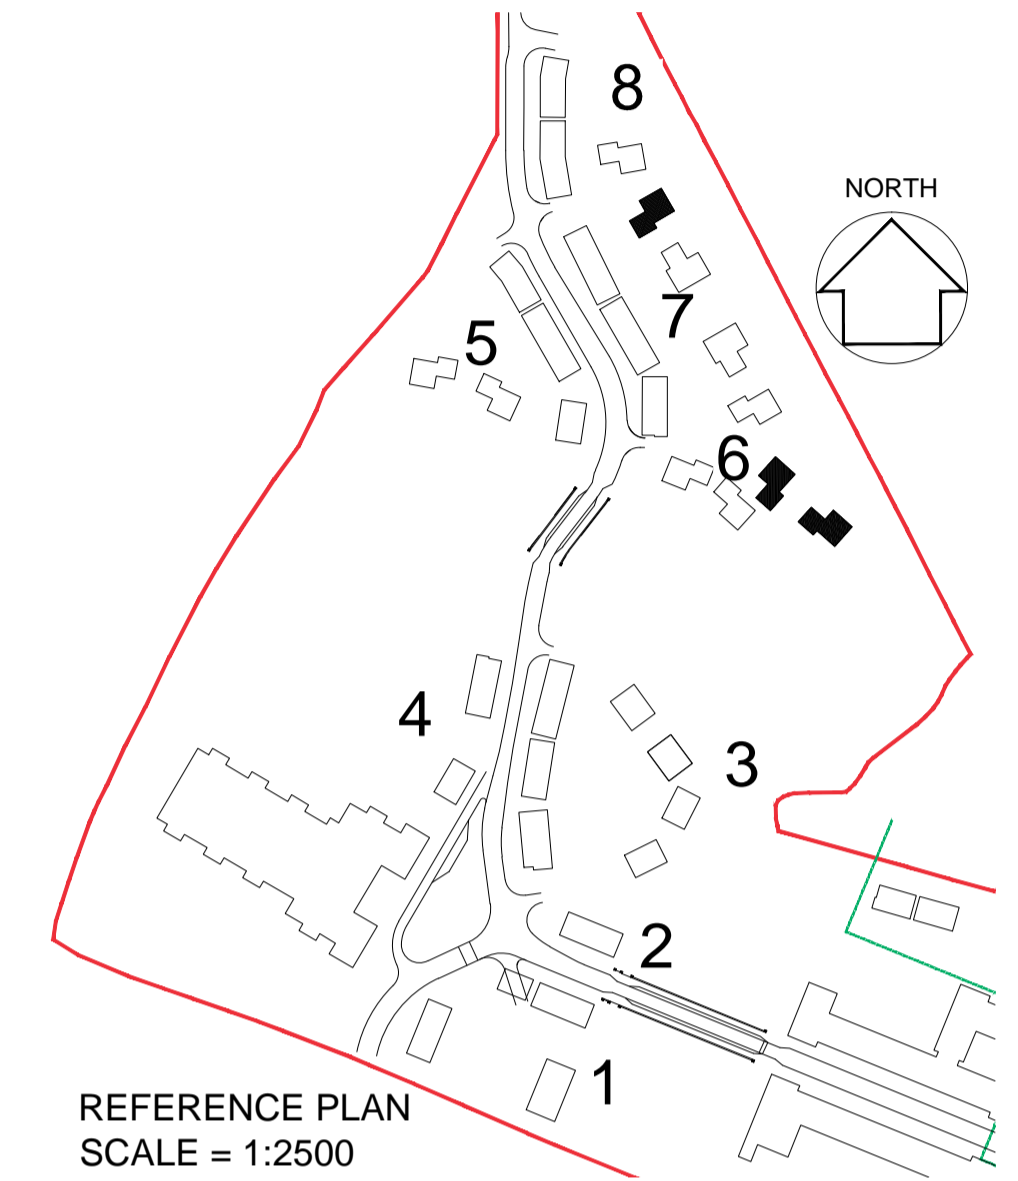

Plot 230 234 & 235
5 Bed 9 Person - Private
TYPE - 1
WALLS - Beckstone
ROOF - Linear [Stone Slate]

11-01-2016 A Changed to Beckstone only MR/VV
16-10-2014 First issue: JW/MB

date	rev	revision/author/checker

purpose of issue
PLANNING

project
**BICESTER ECO TOWN
EXEMPLAR SITE PHASE 2**

drawing
**GA FLOOR PLANS
PLOT 230 234 & 235**

drawing no
AA2699(2)-2001

drawn	ILA	checked	JW
scale @ A1	1:50	date	Oct 2014

PRP Architects ©
10 Lindsey Street
Smithfield
London
EC1A 9HP
T +44 (0)20 7653 1200
F +44 (0)20 7653 1201
lon.prp@prparchitects.co.uk