


# TYPE DL6 3 BEDROOM SEMI DETACHED HOUSE 79 m2 / 857 SQ FT


## PLOTS 34 & 35




FRONT ELEVATION

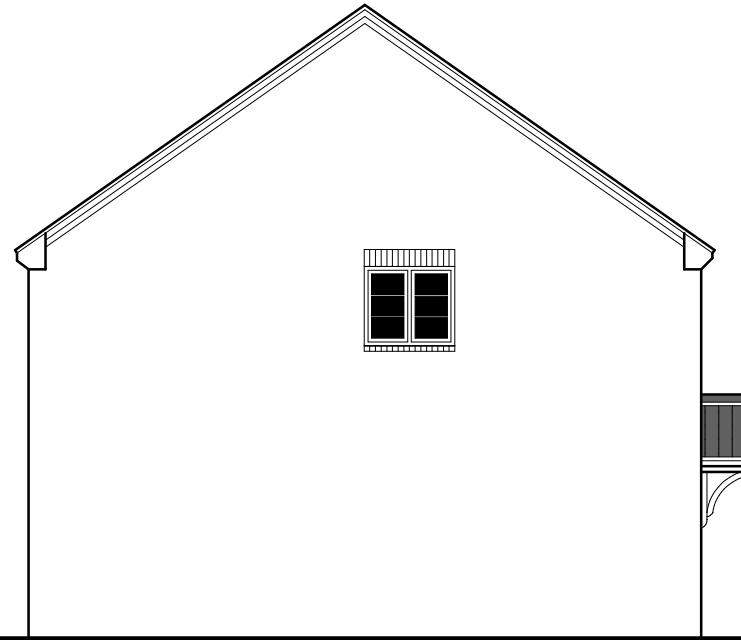

SIDE ELEVATION

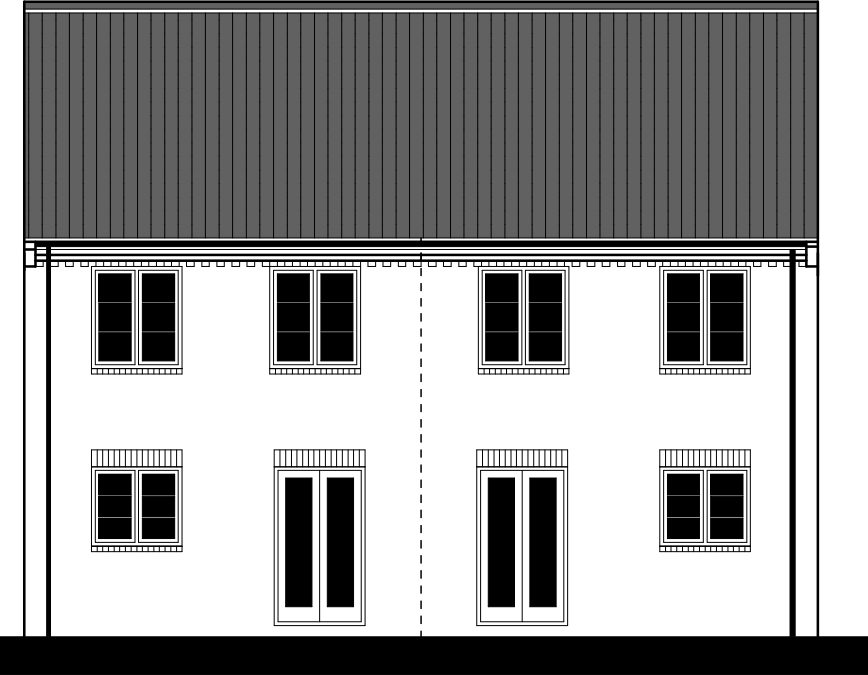


REAR ELEVATION

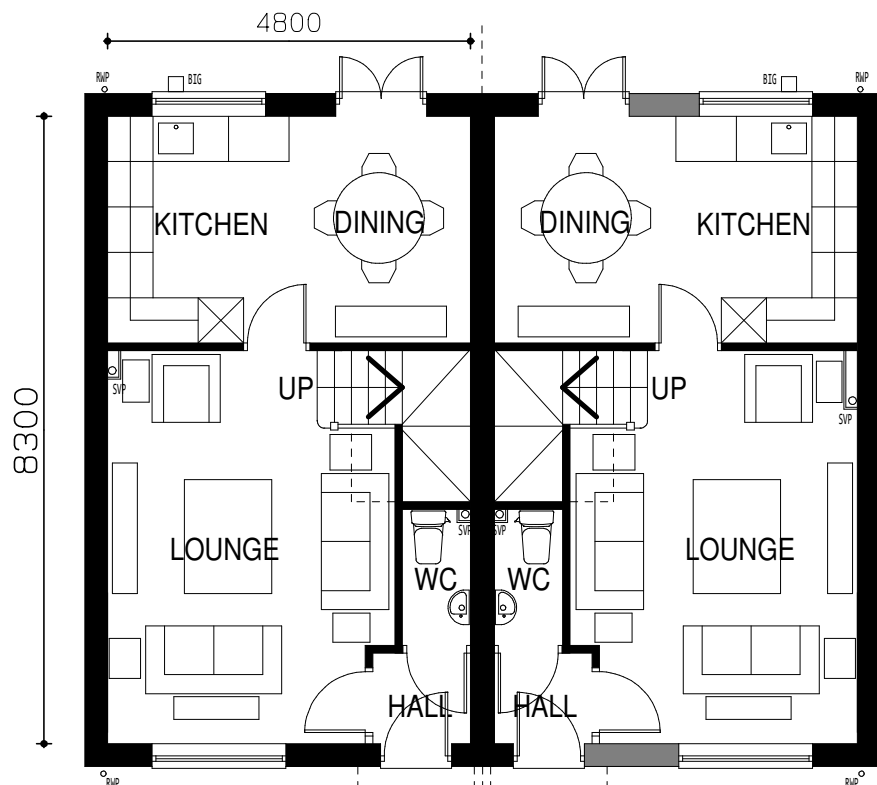

GROUND FLOOR PLAN



FIRST FLOOR PLAN

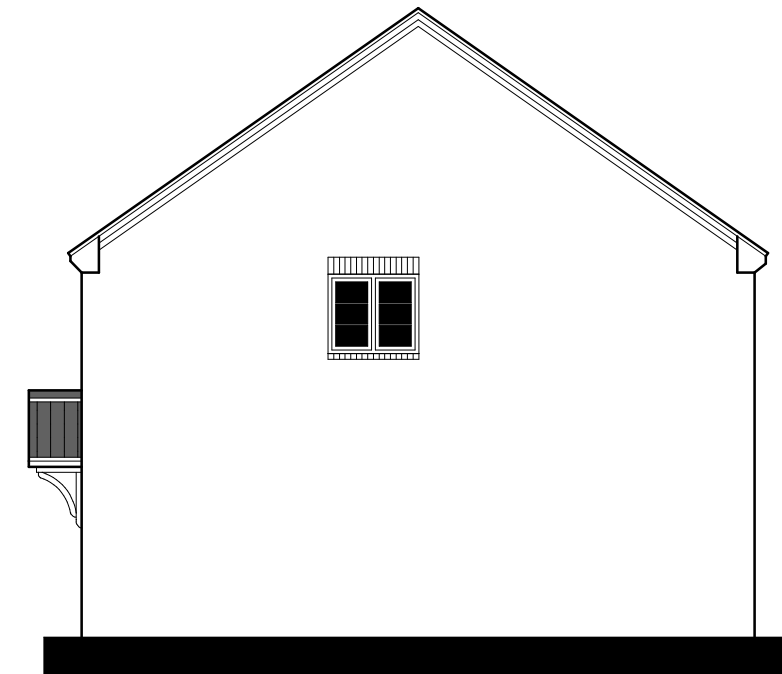

SIDE ELEVATION



SCALE BAR 1 : 100

CLIENT DORCHESTER LIVING

DRAWING TITLE PLANNING DRAWING

PROJECT:  
PROPOSED DEVELOPMENT AT  
HEYFORD PARK PHASE 5  
UPPER HEYFORD  
BICESTER

DRAWING No  
014 / 086 / DL6 / PLOTS 34&35

DRAWING DATE NOVEMBER 2014

DRAWN BY IKB SCALE 1:100 @A3



**BARRATON**  
DESIGN STUDIO

BARRATON DESIGN STUDIO  
UNIT 1  
BRANCROFT FARM  
BAWTRY ROAD  
AUSTERFIELD  
DONCASTER  
SOUTH YORKSHIRE  
DN10 6EZ

TEL: 01302 771188  
EMAIL: ianbarraton30@gmail.com